
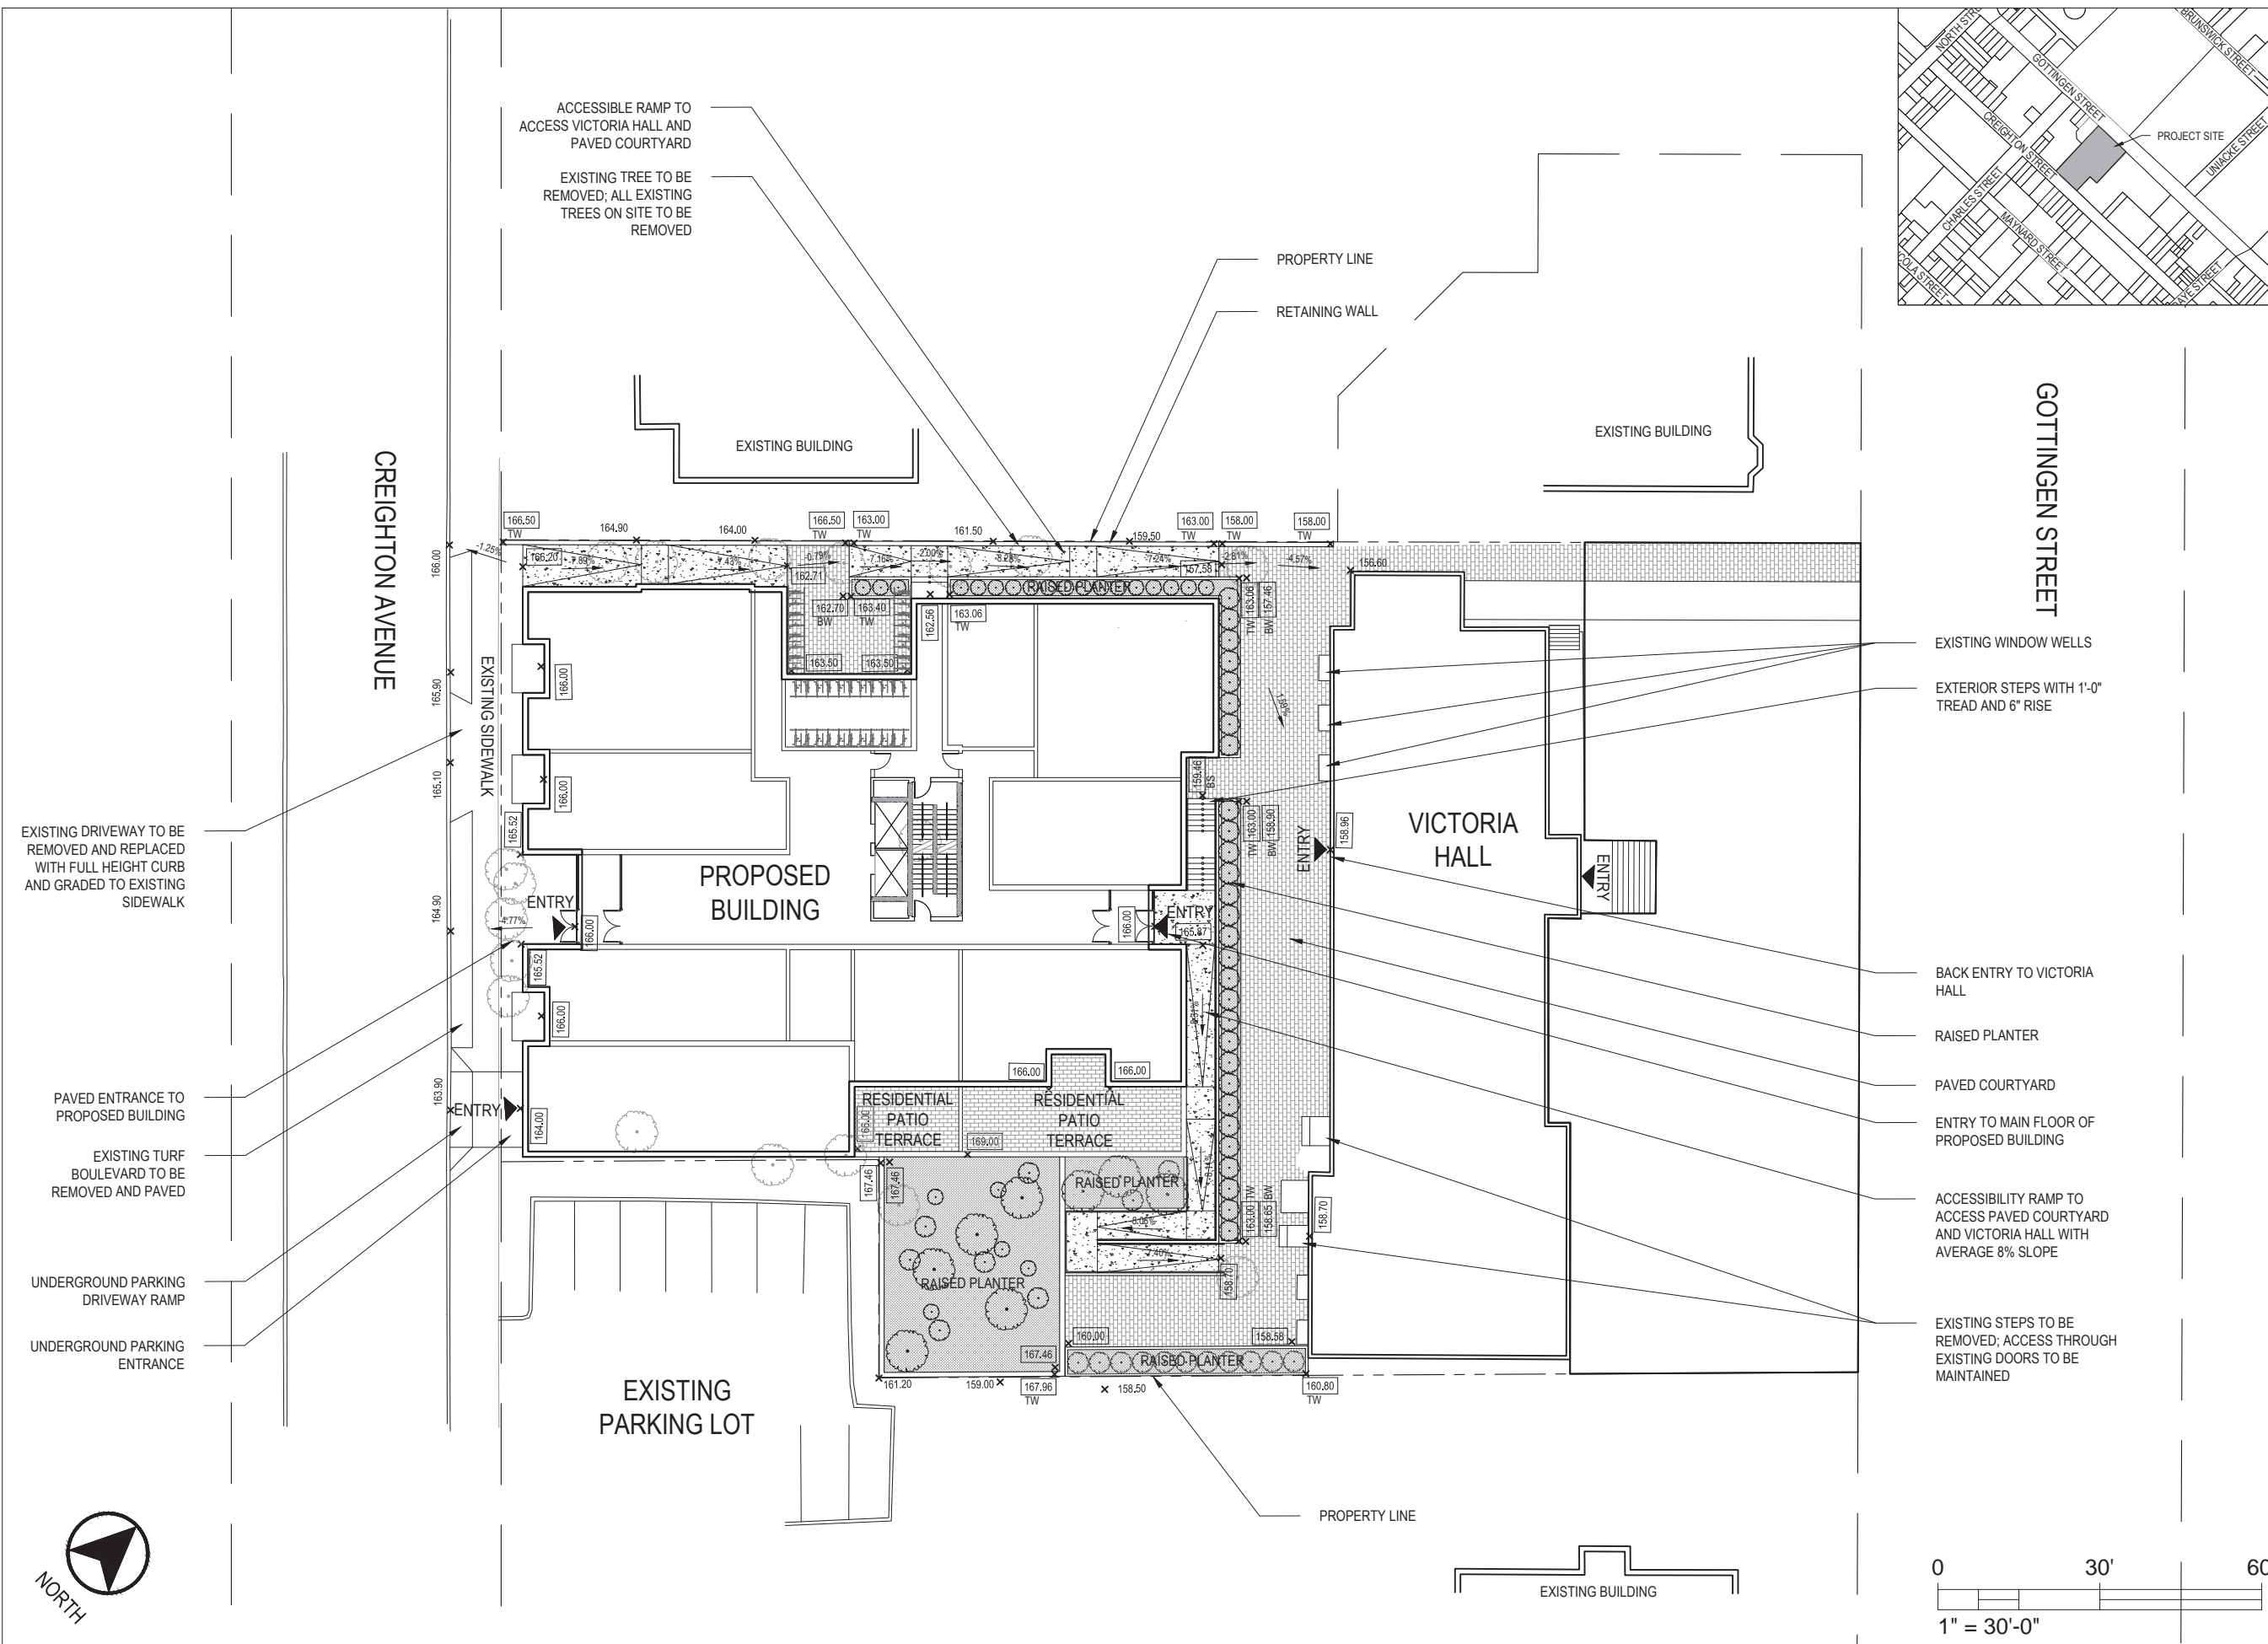


LEGEND

- × 162.56 EG
- × 162.56 PG
- 7.95% % SLOPE
- (Symbol) TREE TO REMOVE

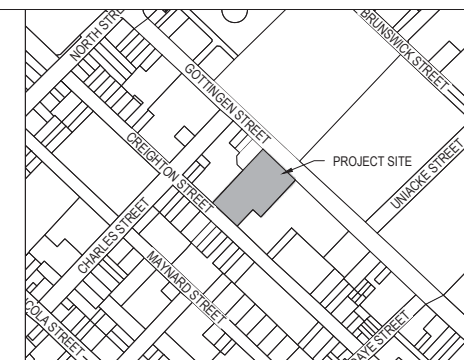

NO.	REVISIONS	DATE
2	ISSUE FOR DA RESUBMISSION	2019.10.01
1	ISSUE FOR DA SUBMISSION	2019.10.02

PROJECT
2438 GOTTINGEN STREET REDEVELOPMENT
 DEVELOPMENT AGREEMENT
 PLANNING APPLICATION

CLIENT
 JOSEPH ARAB

SCALE
 1"=30'

DATE
 2019.09.30

DRAWN BY
 LB

CHECKED
 DS

REVIEWED

APPROVED

SEAL

NOT FOR CONSTRUCTION

DRAWING
SITE PLAN

DRAWING NO.
L100

