





FUSION STONE SIDING - DARK GREY  
 VINYL SHAKES - LIGHT BLUE ACCENT  
 VERTICAL VINYL SIDING - LIGHT BLUE ACCENT  
 HORIZONTAL VINYL SIDING - DARK BLUE  
 EXT. TRIM COLOUR - WHITE  
 SHINGLE COLOUR - HARVARD SLATE

FRONT ELEVATION

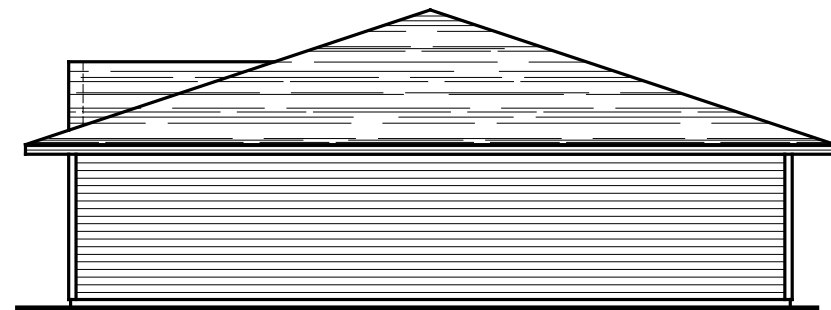

RIGHT ELEVATION

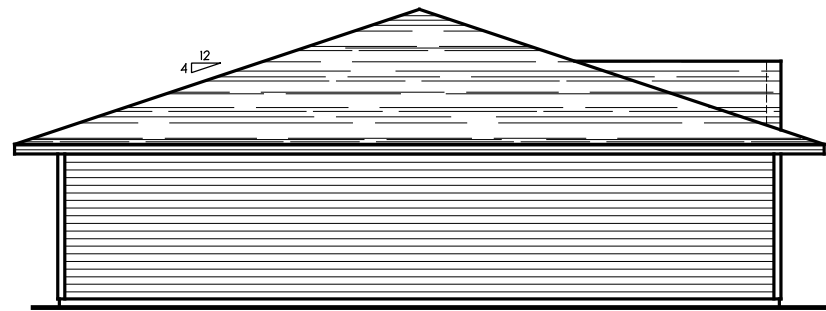

LEFT ELEVATION



REAR ELEVATION

GENERAL NOTES

- 1 This Plan Is Intended For Use By A Licensed Contractor Who Is Familiar With Construction Methods
- 2 All Work To Be Completed As Per The Latest Edition Of The National Building Code (NBC) Of Canada.
- 3 All Federal, Provincial and Local By-Laws Shall Be Considered And Take Precedence Over Anything Implied In This Drawing (If Applicable).
- 4 In The Case Of Higher Snow Loads Beyond Part 9 Of The NBCC, Owner May Be Responsible To Supply An Engineers Report (Please Verify With Local Authorities).
- 5 Great Care Was Taken In The Drawing Of This Plan But Human Error Does Occur. Builder To Review Drawings And Report Any Errors To SamHail Drafting & Design Before Construction Begins.

ISSUED FOR CONSTRUCTION		
ISSUED FOR 95% REVIEW	11/24/2019	
ITEM REVISION		MONTH/DAY/YEAR

PROJECT NAME :

SENIORS COMPLEX  
 PROPOSED  
 5 UNIT BUILDING

DRAWING NAME :

ELEVATIONS

DRAWN BY :

TJW

SCALE :

NTS

DATE :

DEC 8 / 2019

PROJECT NO. :


-

DRAWING NO. :


A1



FRONT ELEVATION

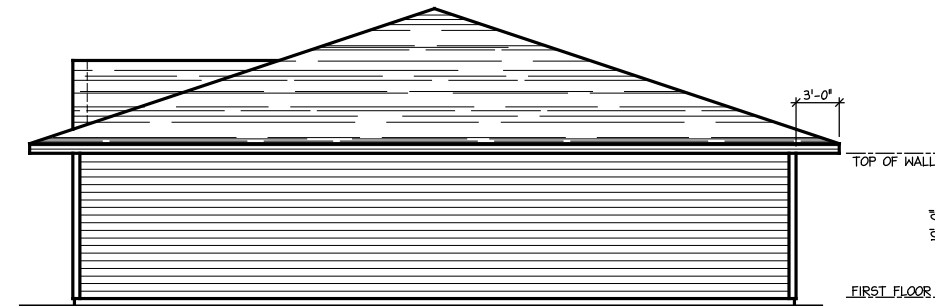


RIGHT ELEVATION

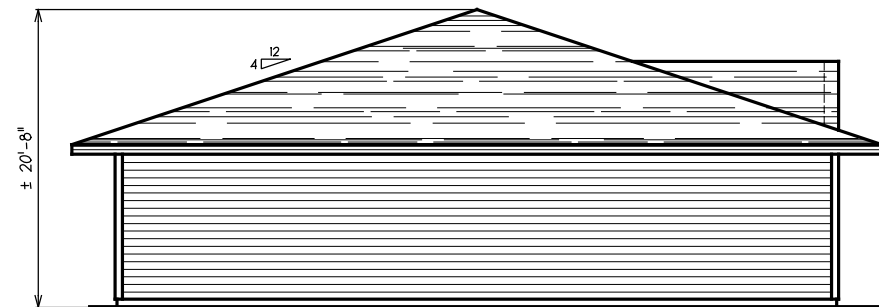

FUSION STONE SIDING - DARK GREY  
 VINYL SHAKES - TAUPE ACCENT  
 VERTICAL VINYL SIDING - TAUPE ACCENT  
 HORIZONTAL VINYL SIDING - RED  
 EXT. TRIM COLOUR - WHITE  
 SHINGLE COLOUR - HARVARD SLATE

LEFT ELEVATION

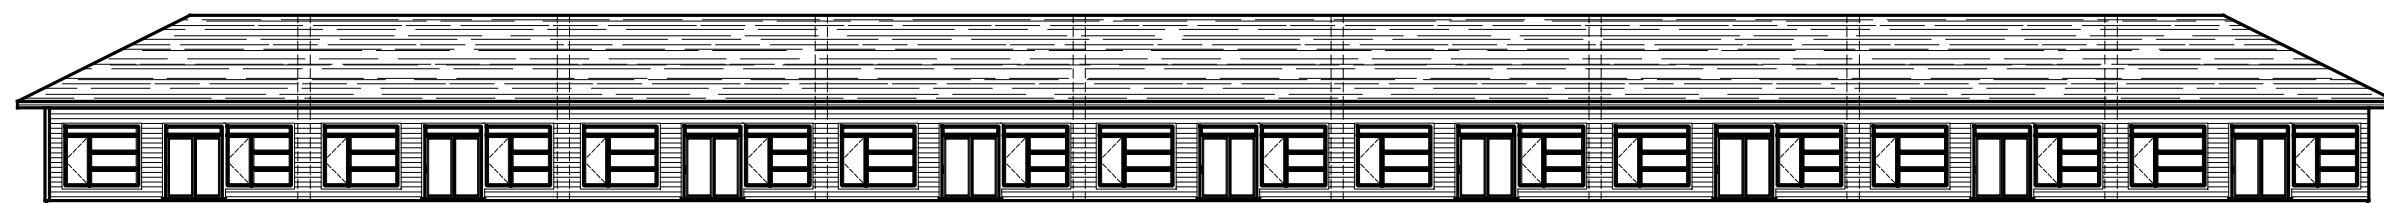

REAR ELEVATION

GENERAL NOTES

- 1 This Plan Is Intended For Use By A Licensed Contractor Who Is Familiar With Construction Methods
- 2 All Work To Be Completed As Per The Latest Edition Of The National Building Code (NBC) Of Canada.
- 3 All Federal, Provincial and Local By-Laws Shall Be Considered And Take Precedence Over Anything Implied In This Drawing (If Applicable).
- 4 In The Case Of Higher Snow Loads Beyond Part 9 Of The NBCC, Owner May Be Responsible To Supply An Engineers Report (Please Verify With Local Authorities).
- 5 Great Care Was Taken In The Drawing Of This Plan But Human Error Does Occur. Builder To Review Drawings And Report Any Errors To SamHail Drafting & Design Before Construction Begins.

△	ISSUED FOR CONSTRUCTION	
△	ISSUED FOR 95% REVIEW	11/24/2019
ITEM	REVISION	MONTH/DAY/YEAR

PROJECT NAME:

SENIORS COMPLEX  
 PROPOSED  
 9 UNIT BUILDING

DRAWING NAME:

ELEVATIONS

DRAWN BY:

TJW

SCALE:

NTS

DATE:

DEC 8 / 2019

PROJECT NO.

-

DRAWING NO.

A4