
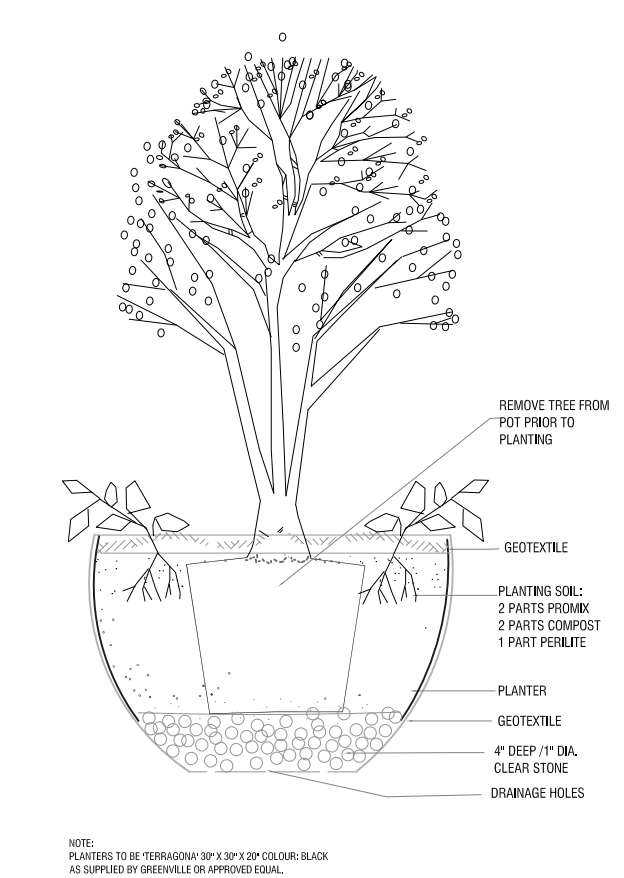


FOR SITE PLAN APPROVAL ONLY
NOT FOR CONSTRUCTION

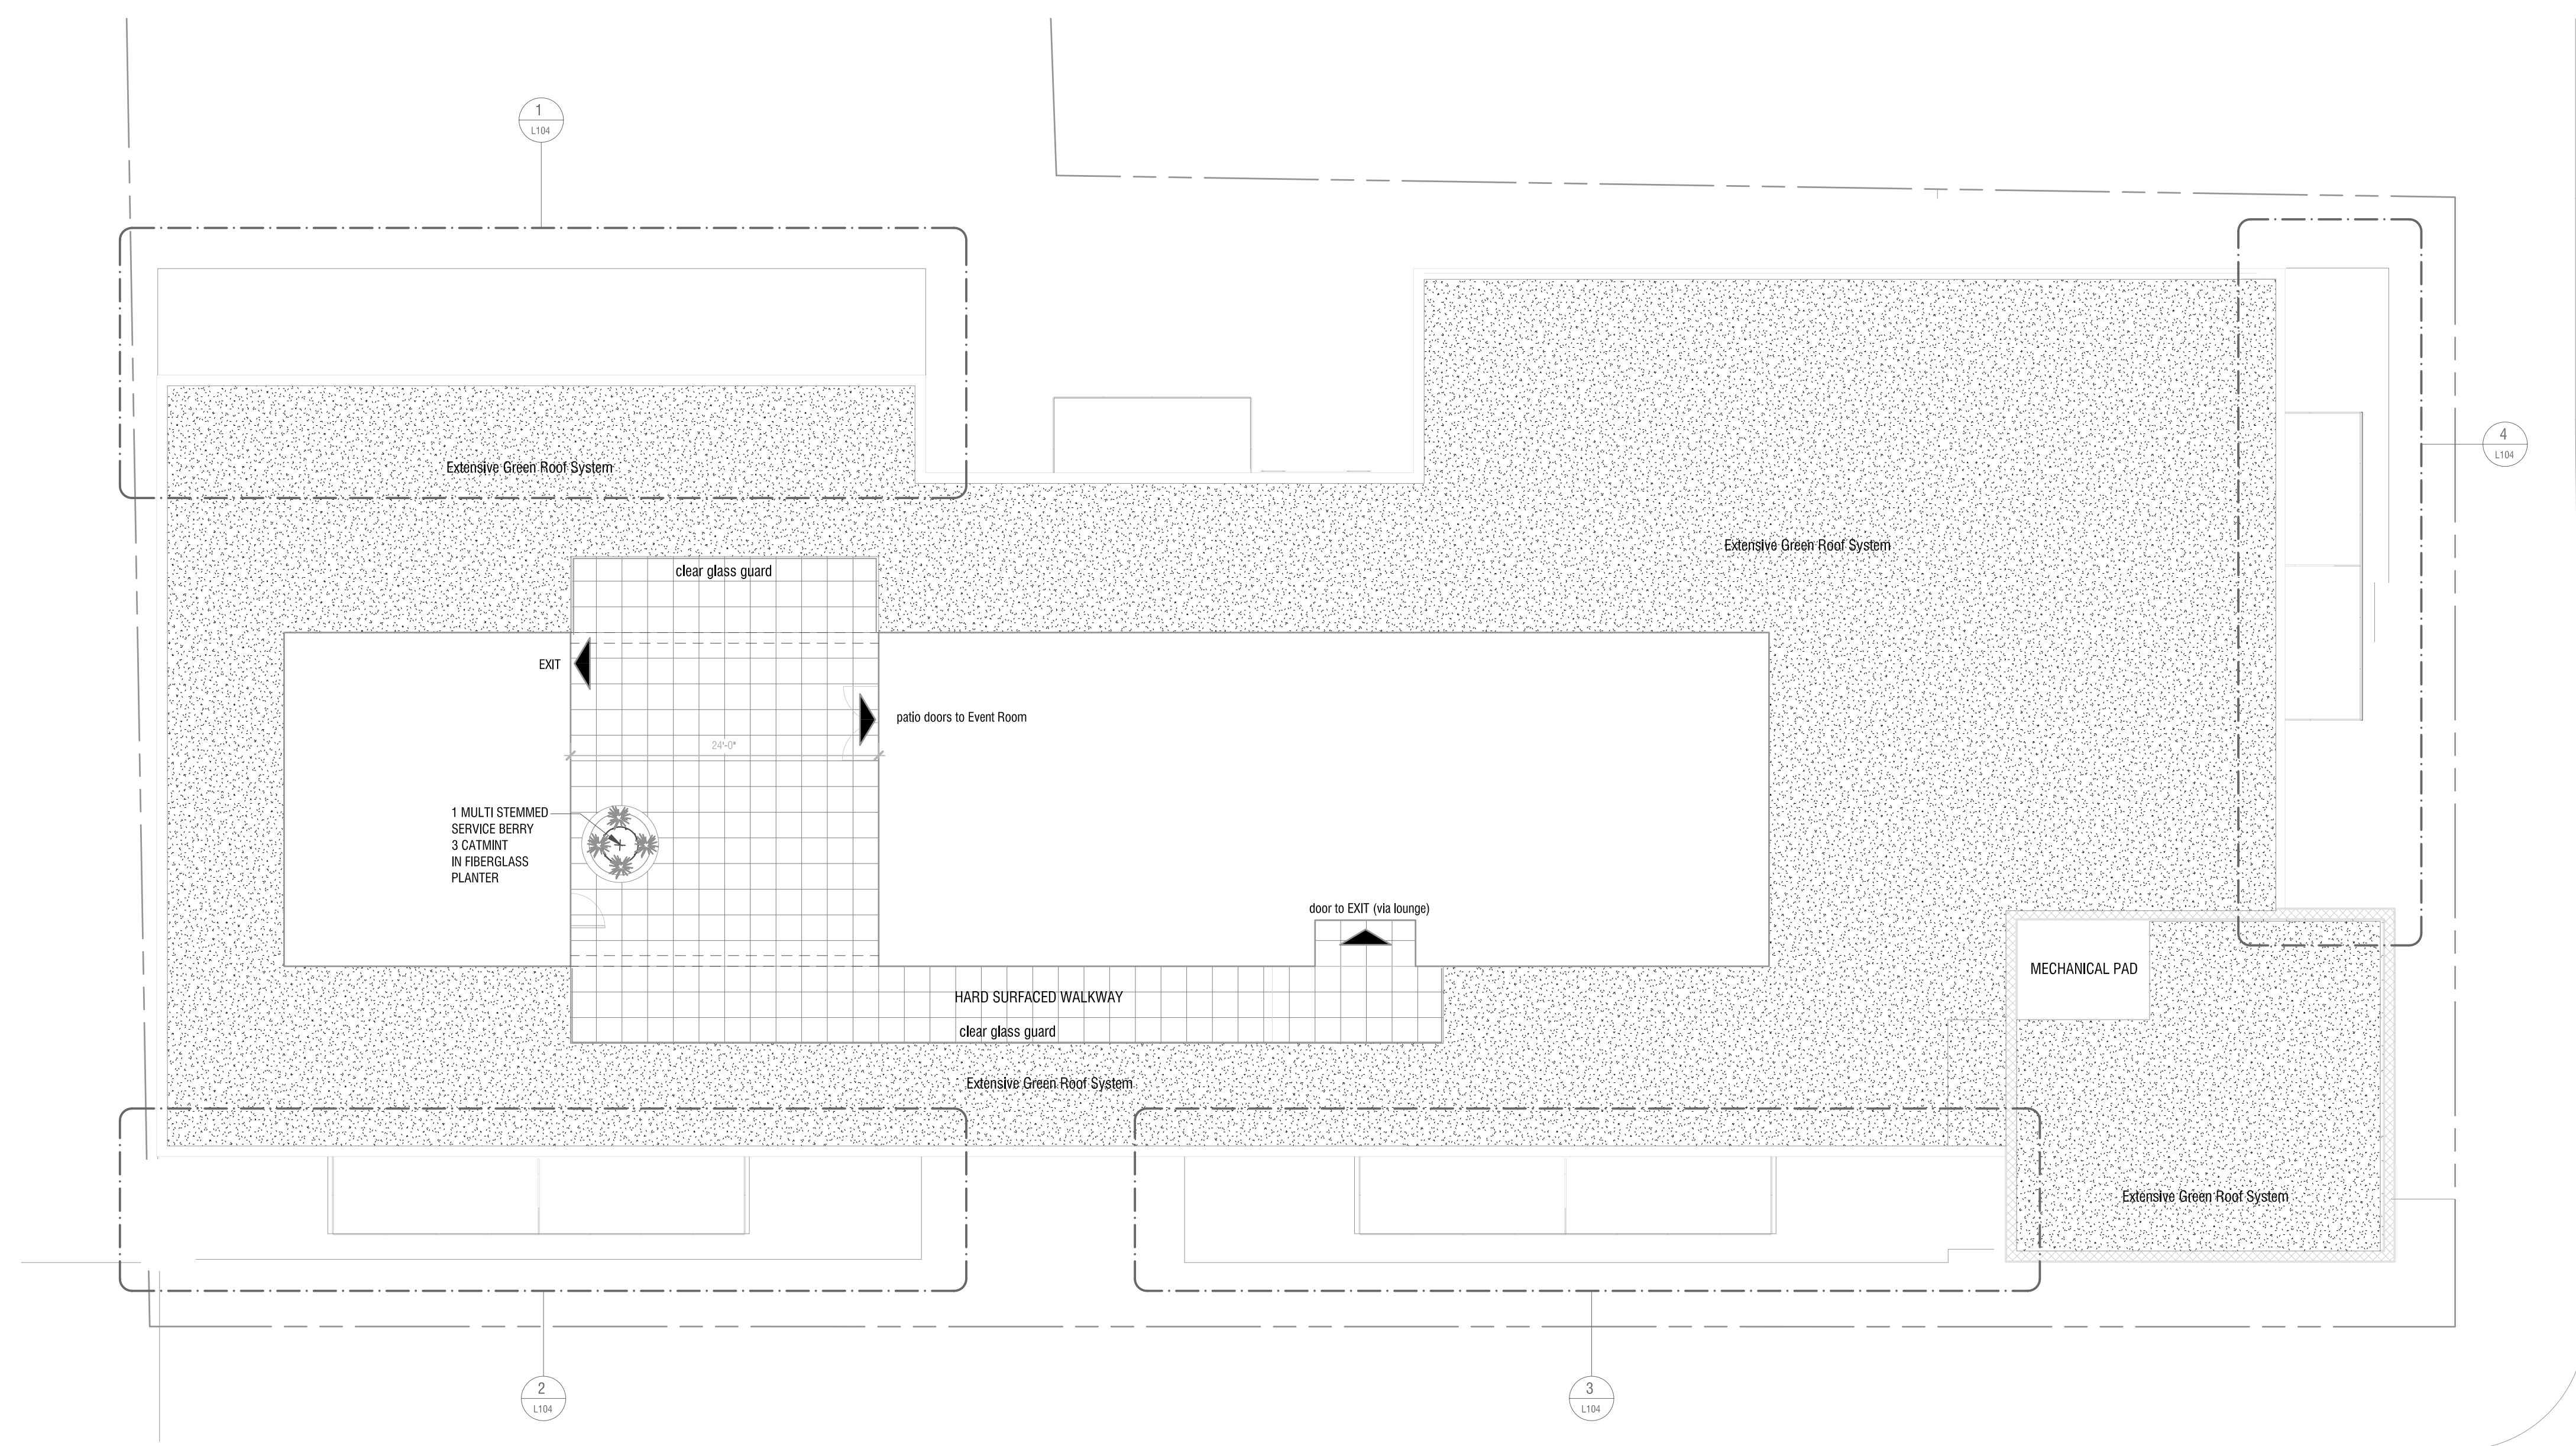

CONTRACTORS MUST:

- CHECK AND VERIFY THAT ALL DIMENSIONS ARE CORRECT, REPORTING ALL ERRORS AND OMISSIONS IN WRITING TO THE ARCHITECT PRIOR TO PROCEEDING WITH THE WORK.
- PRINT THESE DRAWINGS ONLY AT THE CORRECT SCALE
- READ THE DRAWINGS WITH ALL ASSOCIATED SPECIFICATIONS AND DRAWINGS BY OTHER CONSULTANTS, SUCH AS ELECTRICAL, MECHANICAL, STRUCTURAL.

THIS SHEET IS PROTECTED BY COPYRIGHT. IT REMAINS THE INTELLECTUAL PROPERTY OF THE ARCHITECT WHO HAS PREPARED IT FOR THE SOLE BENEFIT OF THE OWNER. UNAUTHORIZED USE OF THIS SHEET IS PROHIBITED, AND MAY RESULT IN LEGAL ACTION. PERSONS WHO USE THIS INFORMATION FOR PURPOSES OTHER THAN THOSE DESCRIBED HEREIN DO SO AT THEIR OWN RISK.



1 Rooftop Landscaping Plan
1/8" = 1'-0"

PLANT LIST

QTY.	COMMON NAME	BOTANICAL NAME	SIZE/ CONDITION
1	SERVICEBERRY	AMALANCHIER CANADENSIS	200 CM/ POTTED
4	CATMINT WALKERS LOW	NEPETA WALKERS LOW	3 GAL. POT

LANDSCAPE SPECIFICATIONS:
1. REFER TO LANDSCAPE SPECIFICATIONS ON DWG L102.

- Notes:
- Precast concrete pavers to be Citadel 65 Slab, colour granite gray, as manufactured by Bolduc.
 - Pedestal to be Vewgres.

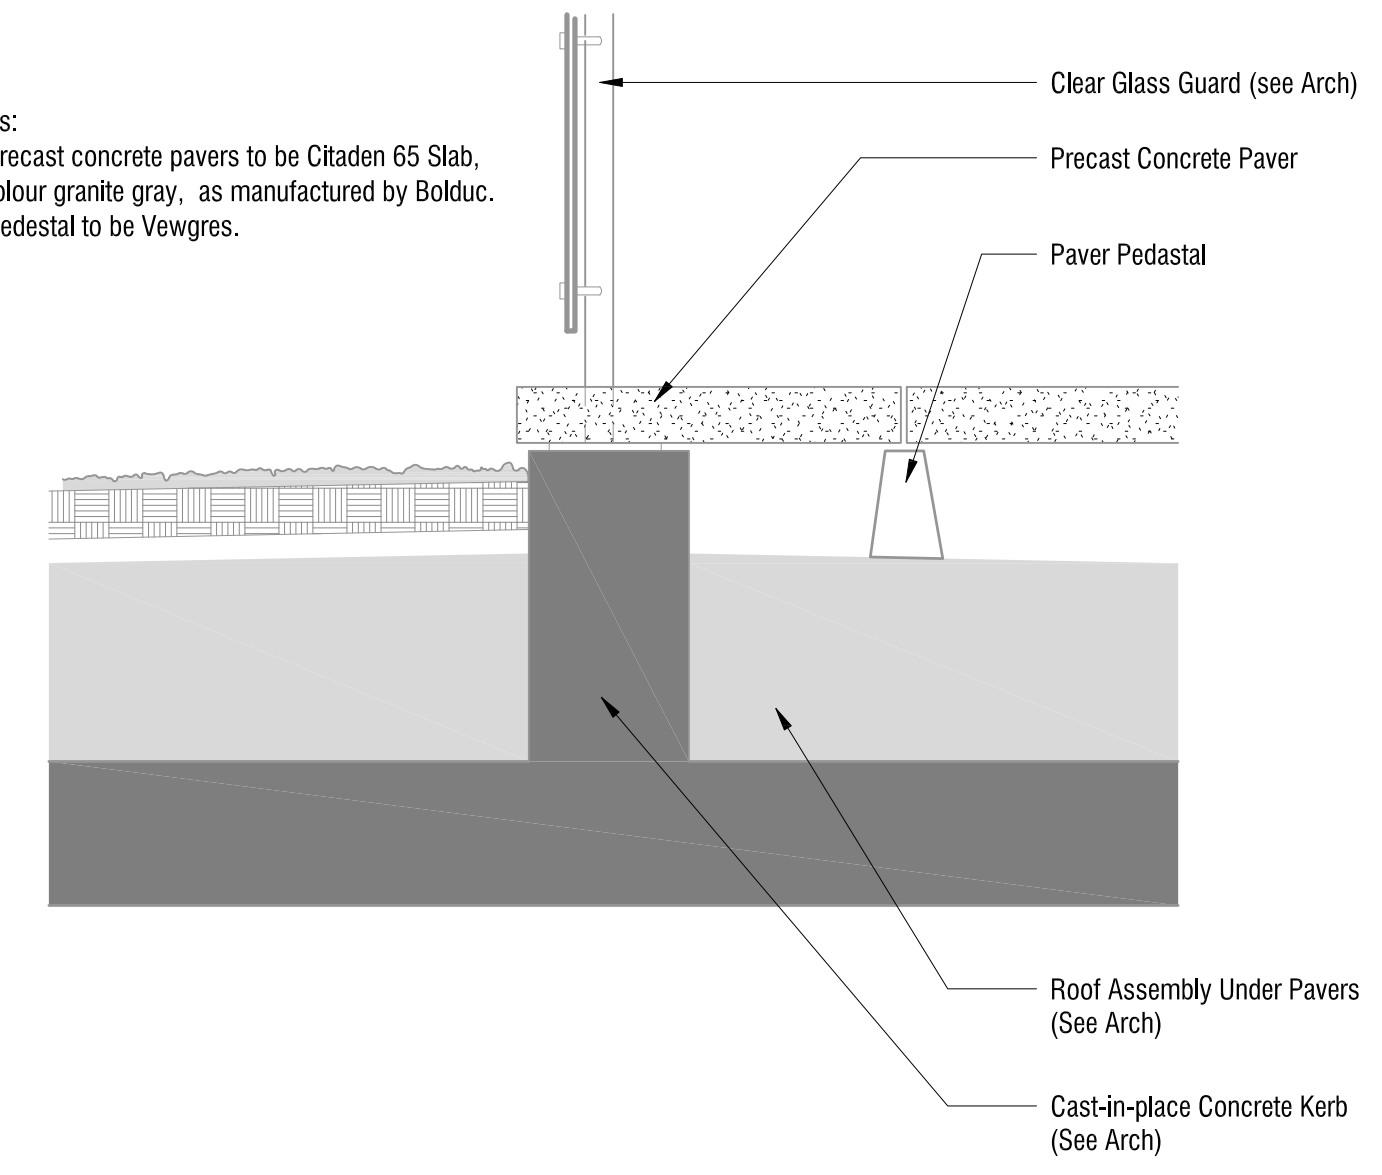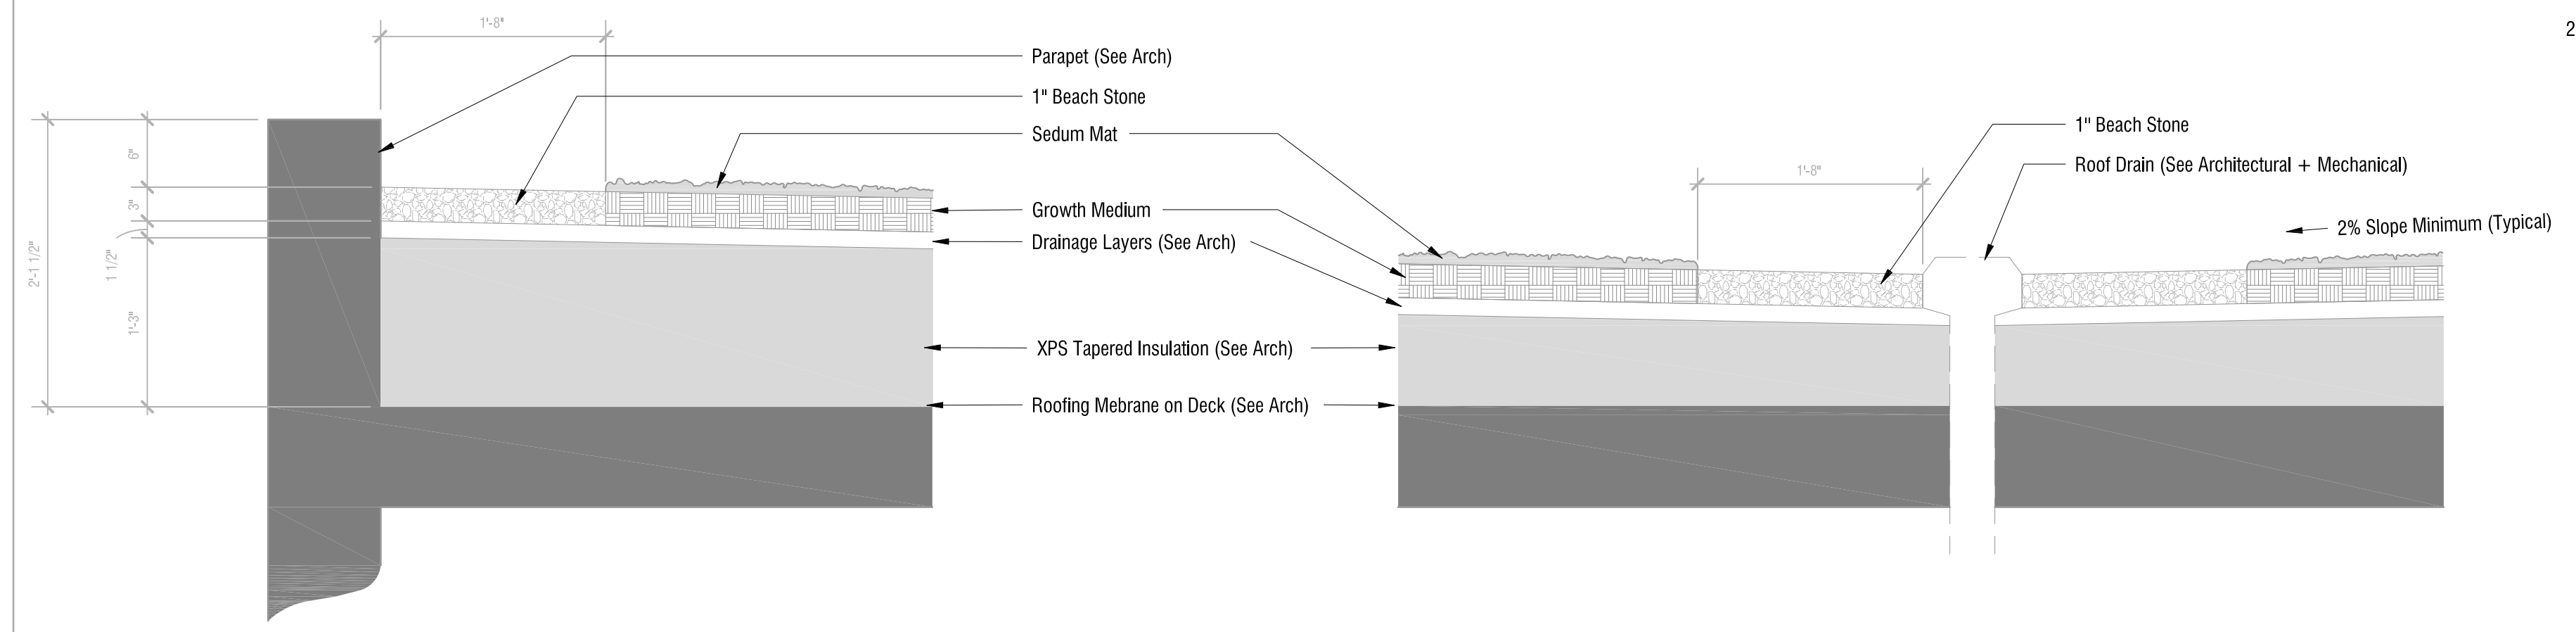

3 FIBER GLASS PLANTER
NTS

1" DRAWINGS ON THIS SHEET ARE CORRECTLY SCALED ONLY WHEN THIS LINE MEASURES 1"

REVISIONS:

NO.	DESCRIPTION	DATE
1	FOR SITE PLAN APPROVAL (PRE APPLICATION)	19 MAY 2020
2	FOR SITE PLAN APPROVAL (PRE APPLICATION)	25 AUGUST 2020
3	FOR SITE PLAN APPROVAL	24 SEPT 2020

PROJECT NAME:

Tony Gossen Oxford Apartments

SHEET NUMBER:

L103
(sheet 83 of 105)

SHEET NAME:

Rooftop Landscaping

PROJECT NUMBER: TG1901 DATE: 25 August 2020

CHECKED BY: RS DRAWN BY: CF

SCALE: As indicated

2 Detail Sections - Hard and Soft Rooftop Landscaping
1" = 1'-0"