




1 Landscaping Plan - Terrace for Units 3002/3
1/8" = 1'-0"

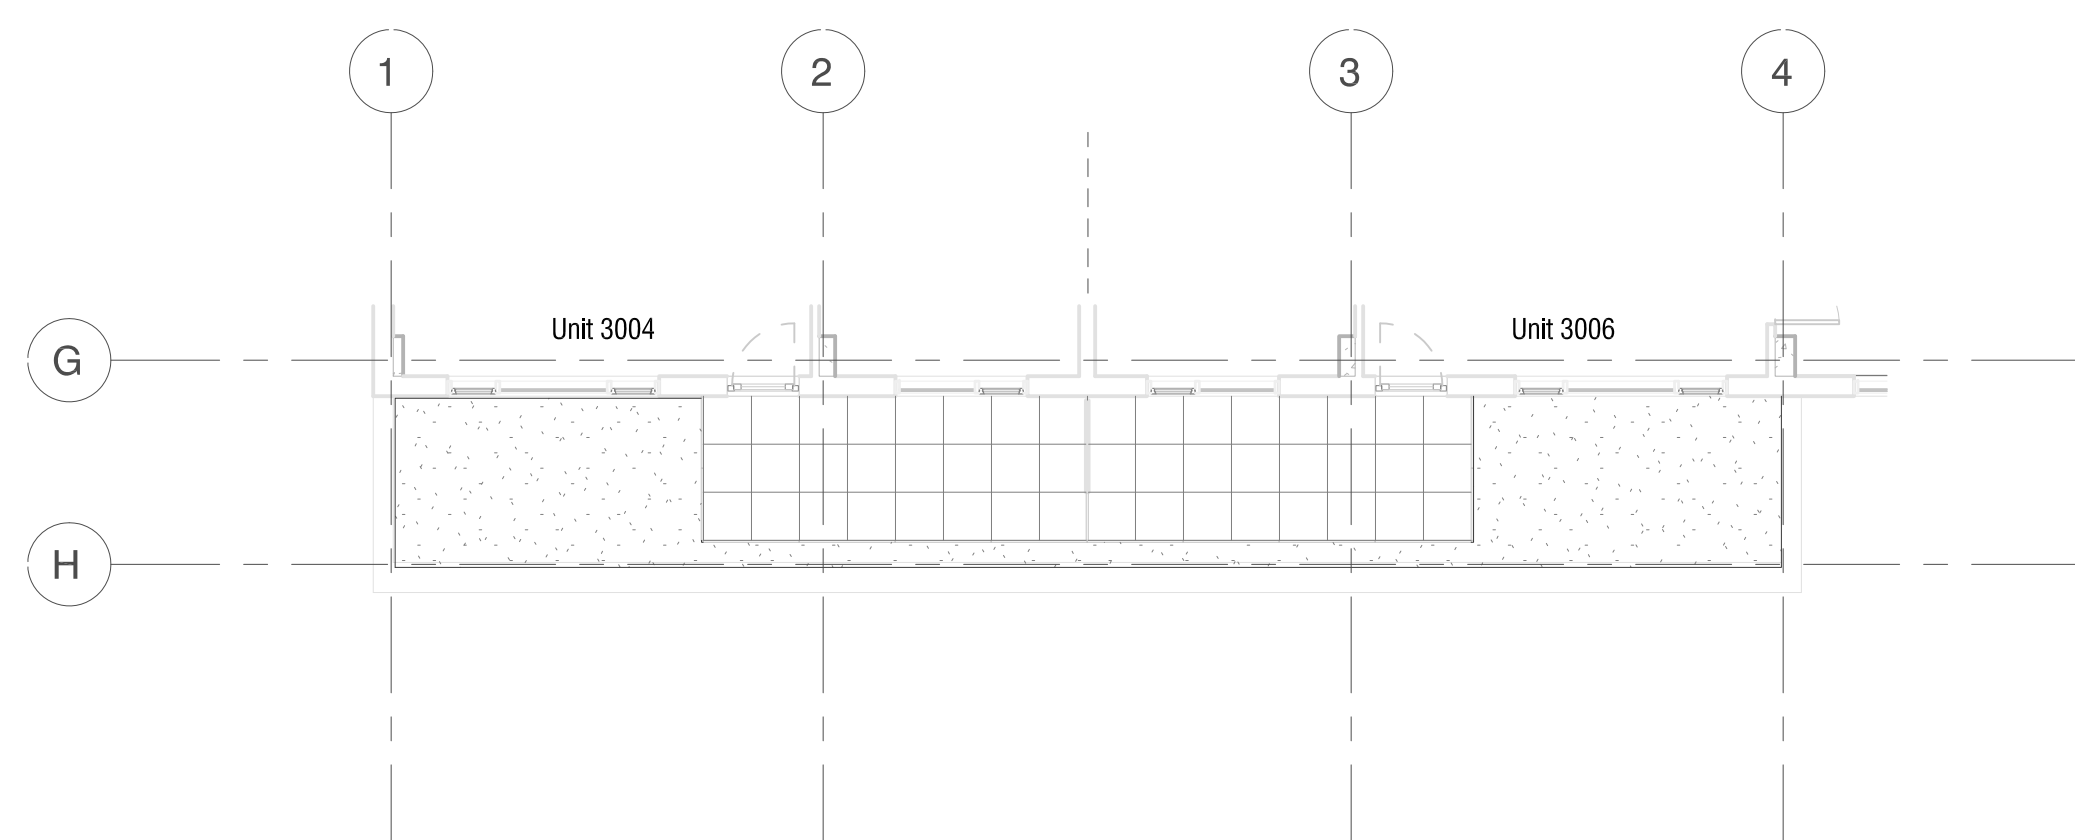


2 Landscaping Plan - Terrace for Units 3004/5
1/8" = 1'-0"

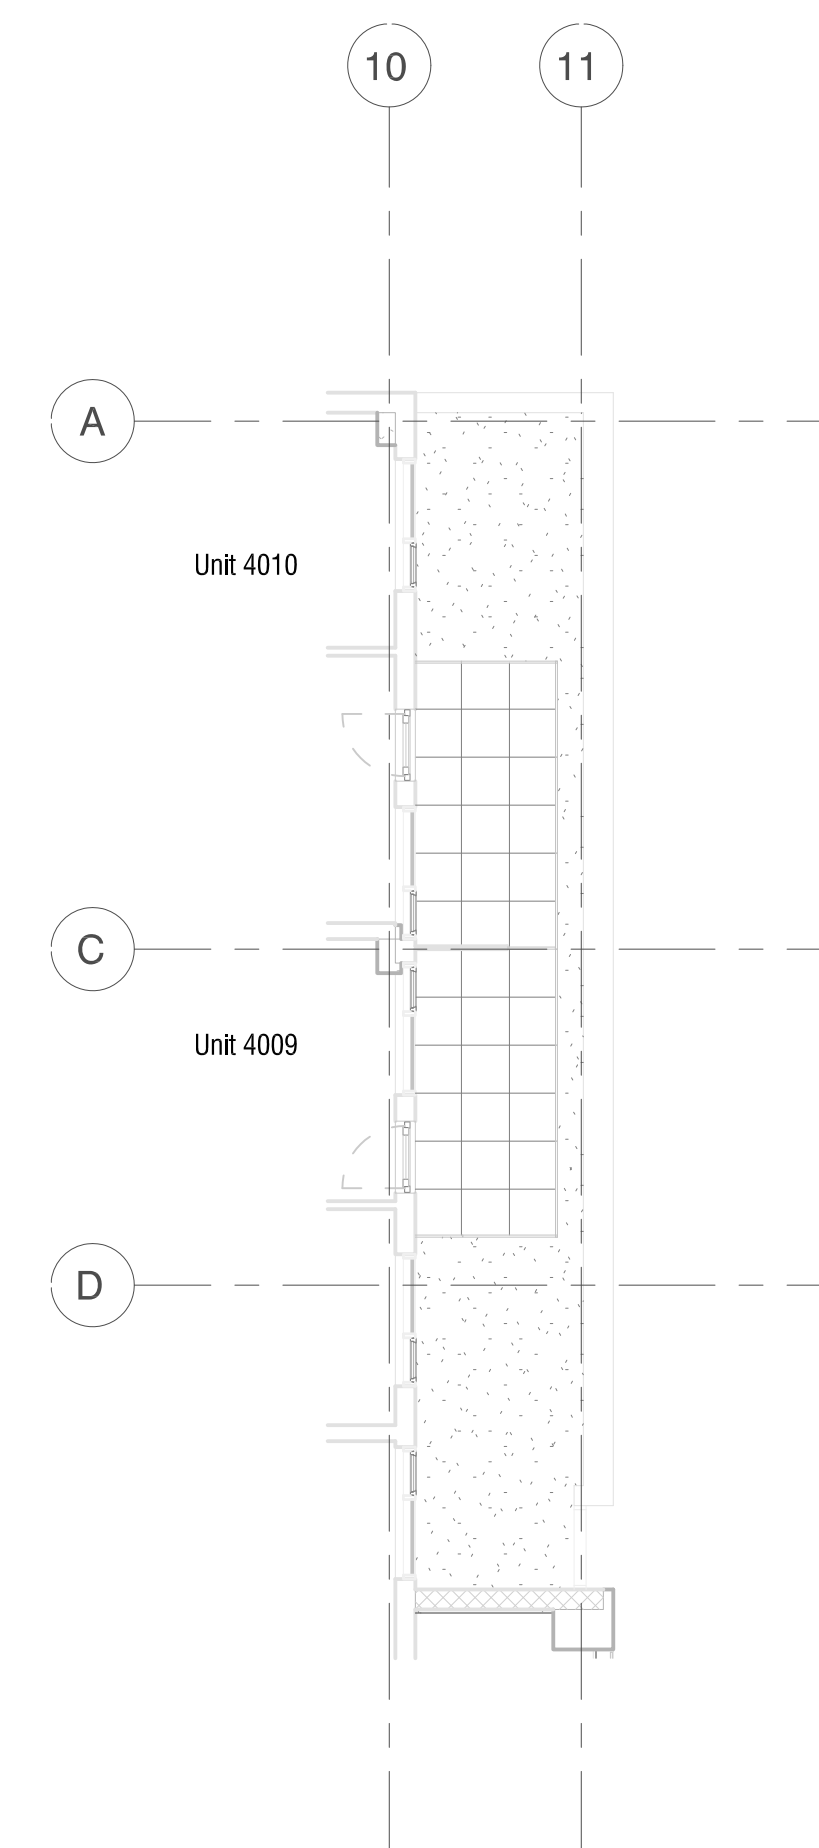

4 Landscaping Plan - Terrace for Unit 4010
1/8" = 1'-0"

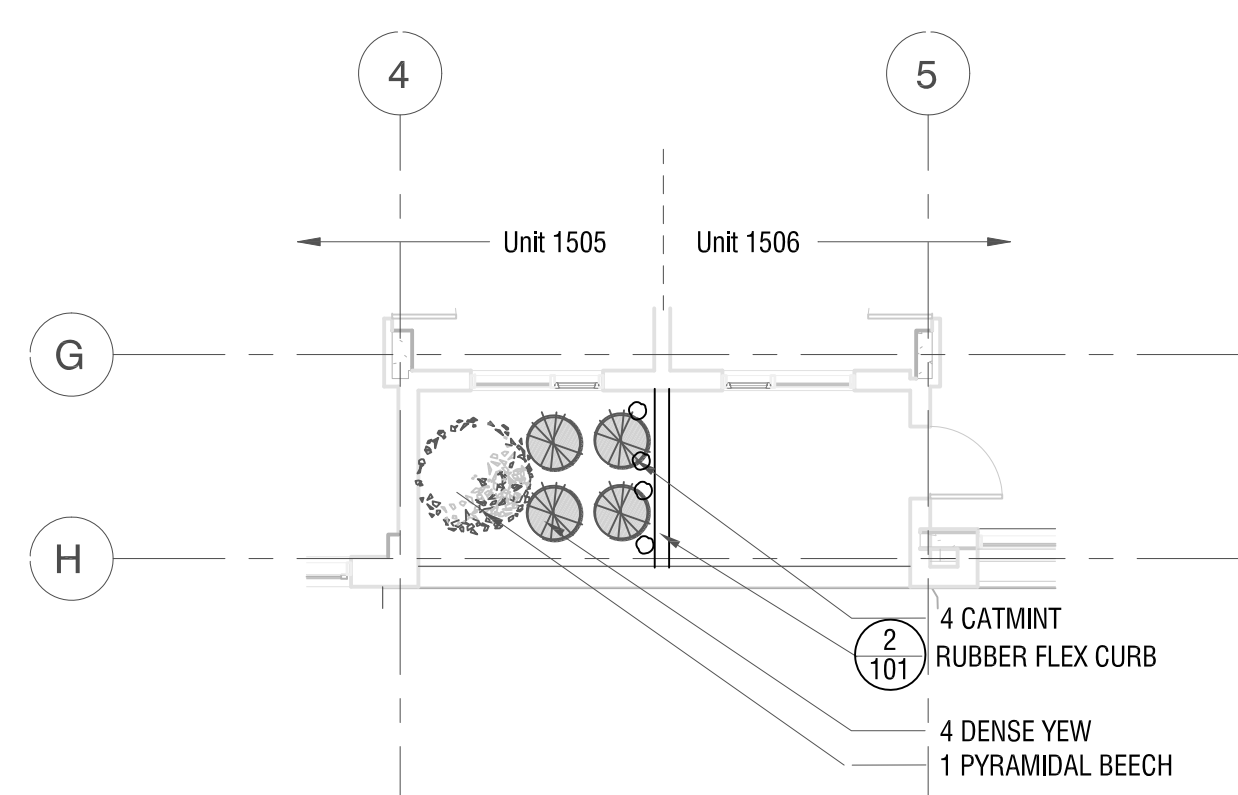

5 Landscaping Plan - Terrace for Unit 1506
1/8" = 1'-0"

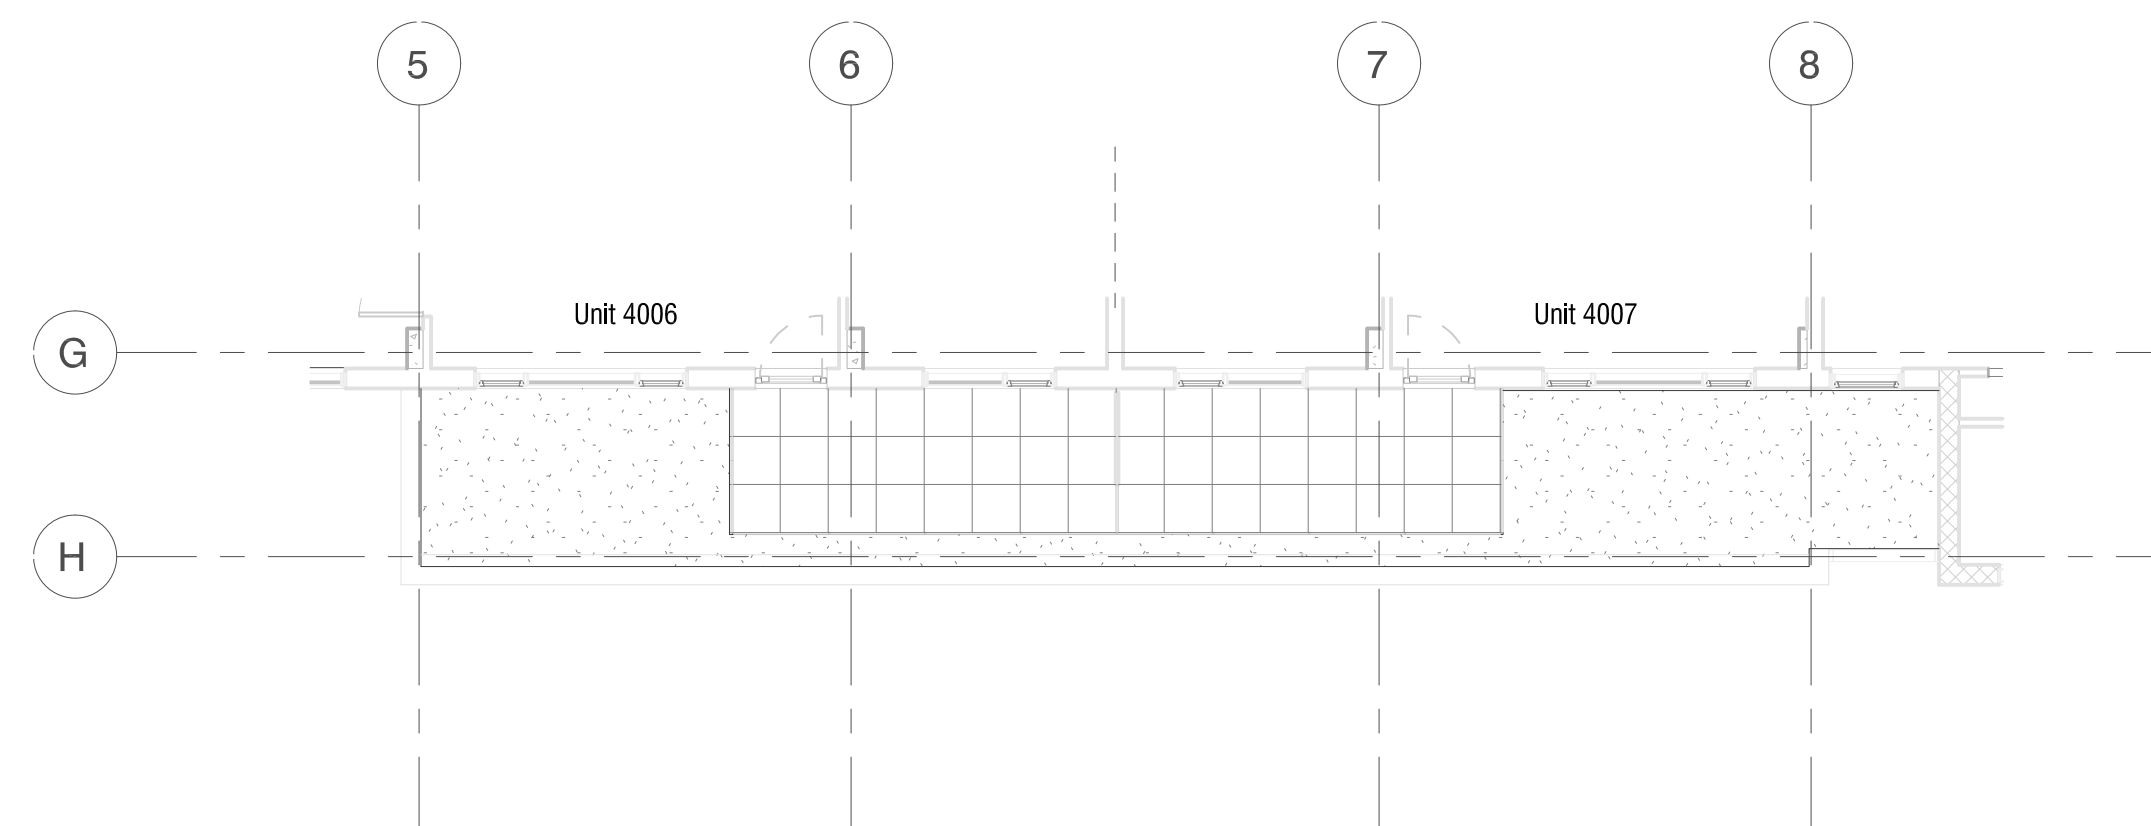

3 Landscaping Plan - Terrace for Units 4006/7
1/8" = 1'-0"

PLANT LIST

| QTY. | COMMON NAME | BOTANICAL NAME | SIZE/ CONDITION |
|------|-----------------|-------------------------|-----------------|
| 1 | PYRAMIDAL BEECH | FAGUS FASTIGIATA | 200CM/ POTTED |
| 4 | DENSE YEW | TAXUS MEDIA DENSIFORMIS | 3 GAL. POT |
| 4 | CATMINT | NEPETA WALKERS LOW | 3 GAL. POT |

LANDSCAPE SPECIFICATIONS:
1. REFER TO LANDSCAPE SPECIFICATIONS ON L101

**FOR SITE PLAN APPROVAL ONLY
NOT FOR CONSTRUCTION**

- CONTRACTORS MUST:
- CHECK AND VERIFY THAT ALL DIMENSIONS ARE CORRECT, REPORTING ALL ERRORS AND OMISSIONS IN WRITING TO THE ARCHITECT PRIOR TO PROCEEDING WITH THE WORK.
 - PRINT THESE DRAWINGS ONLY AT THE CORRECT SCALE
 - READ THE DRAWINGS WITH ALL ASSOCIATED SPECIFICATIONS AND DRAWINGS BY OTHER CONSULTANTS, SUCH AS ELECTRICAL, MECHANICAL, STRUCTURAL.

THIS SHEET IS PROTECTED BY COPYRIGHT. IT REMAINS THE INTELLECTUAL PROPERTY OF THE ARCHITECT WHO HAS PREPARED IT FOR THE SOLE BENEFIT OF THE OWNER. UNAUTHORIZED USE OF THIS SHEET IS PROHIBITED, AND MAY RESULT IN LEGAL ACTION. PERSONS WHO USE THIS INFORMATION FOR PURPOSES OTHER THAN THOSE DESCRIBED HEREIN DO SO AT THEIR OWN RISK.

1" DRAWINGS ON THIS SHEET ARE CORRECTLY SCALED ONLY WHEN THIS LINE MEASURES 1"

REVISIONS:

| NO. | DESCRIPTION | DATE |
|-----|--|-------------|
| 1 | FOR SITE PLAN APPROVAL (PRE APPLICATION) | 19 MAY 2020 |
| | | |
| | | |
| | | |
| | | |
| | | |
| | | |
| | | |
| | | |

PROJECT NAME:
Tony Gossen Oxford Apartments

SHEET NUMBER:
L103
(sheet 84 of 105)

SHEET NAME:
Private Terrace Landscaping

PROJECT NUMBER: TG1901 DATE: 19 May 2020

CHECKED BY: RS DRAWN BY: CF

SCALE: 1/8" = 1'-0"