

Attachment F: Renderings and Floor Plans



fathomstudio.ca  
1 Starr Lane  
Dartmouth, NS  
B2Y 4V7

fathom

CONSULTANTS

CLIENT  
Dart Development  
2342 Barrington St  
Halifax, NS  
(902) 464-0916  
info@dart.ca

KEY PLAN

  

SEAL

REVISIONS

No.	Description	Date

PROJECT

**DENNIS BUILDING**

1730 GRANVILLE ST.  
HALIFAX, NS

DRAWING NAME

**Barrinton Street looking south**

SCALE

PROJECT NUMBER

**19-054**

DRAWN BY

**Author**

CHECKED

**Checker**

APPROVED

**Approver**

DRAWING NUMBER

**A001**









CONSULTANTS

CLIENT

Dave Developments  
 134C Barrington St.  
 Halifax, NS  
 (902) 444-0916  
 info@dave.ca

KEY PLAN

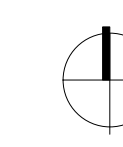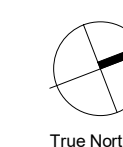

SEAL

REVISIONS

No.	Description	Date

PROJECT

**DENNIS BUILDING**

1730 GRANVILLE ST.  
 HALIFAX, NS

DRAWING NAME

**Barrinton Street looking north**

SCALE

PROJECT NUMBER

**19-054**

DRAWN BY

**Author**

CHECKED

**Checker**

APPROVED

**Approver**

DRAWING NUMBER

**A002**







CONSULTANTS

CLIENT  
 D&D Developments  
 134C Dominion St.  
 Halifax, NS  
 (902)464-0916  
 info@dandd.ca

KEY PLAN

  

SEAL

REVISIONS

No.	Description	Date

PROJECT

**DENNIS BUILDING**

1730 GRANVILLE ST.  
 HALIFAX, NS

DRAWING NAME

**George & Granville Streets  
 looking south west**

SCALE

PROJECT NUMBER

**19-054**

DRAWN BY

**Author**

CHECKED

**Checker**

APPROVED

**Approver**

DRAWING NUMBER

**A003**







CONSULTANTS

CLIENT  
Dixel Developments  
1340 Barrington St.  
Halifax, NS  
B0C1A6-0116  
info@dixel.ca

KEY PLAN

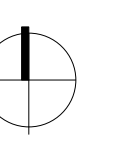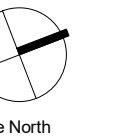

SEAL

REVISIONS

No.	Description	Date

PROJECT

**DENNIS BUILDING**

1730 GRANVILLE ST.  
HALIFAX, NS

DRAWING NAME

**Granville Street Residential Entry**

SCALE

PROJECT NUMBER

**19-054**

DRAWN BY

**Author**

CHECKED

**Checker**

APPROVED

**Approver**

DRAWING NUMBER

**A004**





CONSULTANTS

CLIENT

Dart Developments  
2342 Dominion St.  
Halifax, NS  
(902) 464-0916  
info@dart.ca

KEY PLAN

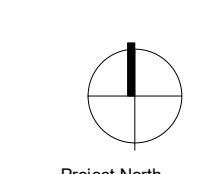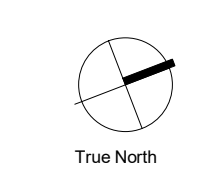

SEAL

REVISIONS

No.	Description	Date
-----	-------------	------

PROJECT

**DENNIS BUILDING**  
1730 GRANVILLE ST.  
HALIFAX, NS

DRAWING NAME

**George Street Planting & Interpretive Wall**

SCALE

PROJECT NUMBER  
**19-054**

DRAWN BY

**Author**

CHECKED

**Checker**

APPROVED

**Approver**

DRAWING NUMBER

**A005**






**BUILDING SUMMARY**  
 UNIT COUNT: +/-  
 COMMERCIAL GROSS FLOOR AREA: 566m<sup>2</sup>  
 BIKE COUNT: +/- 88 STALLS  
 PARKING COUNT: +/- 144 STALLS

BARRINGTON STREET

fathomstudio.ca  
 1 Starr Lane  
 Dartmouth, NS  
 B2Y 4V7

fathom

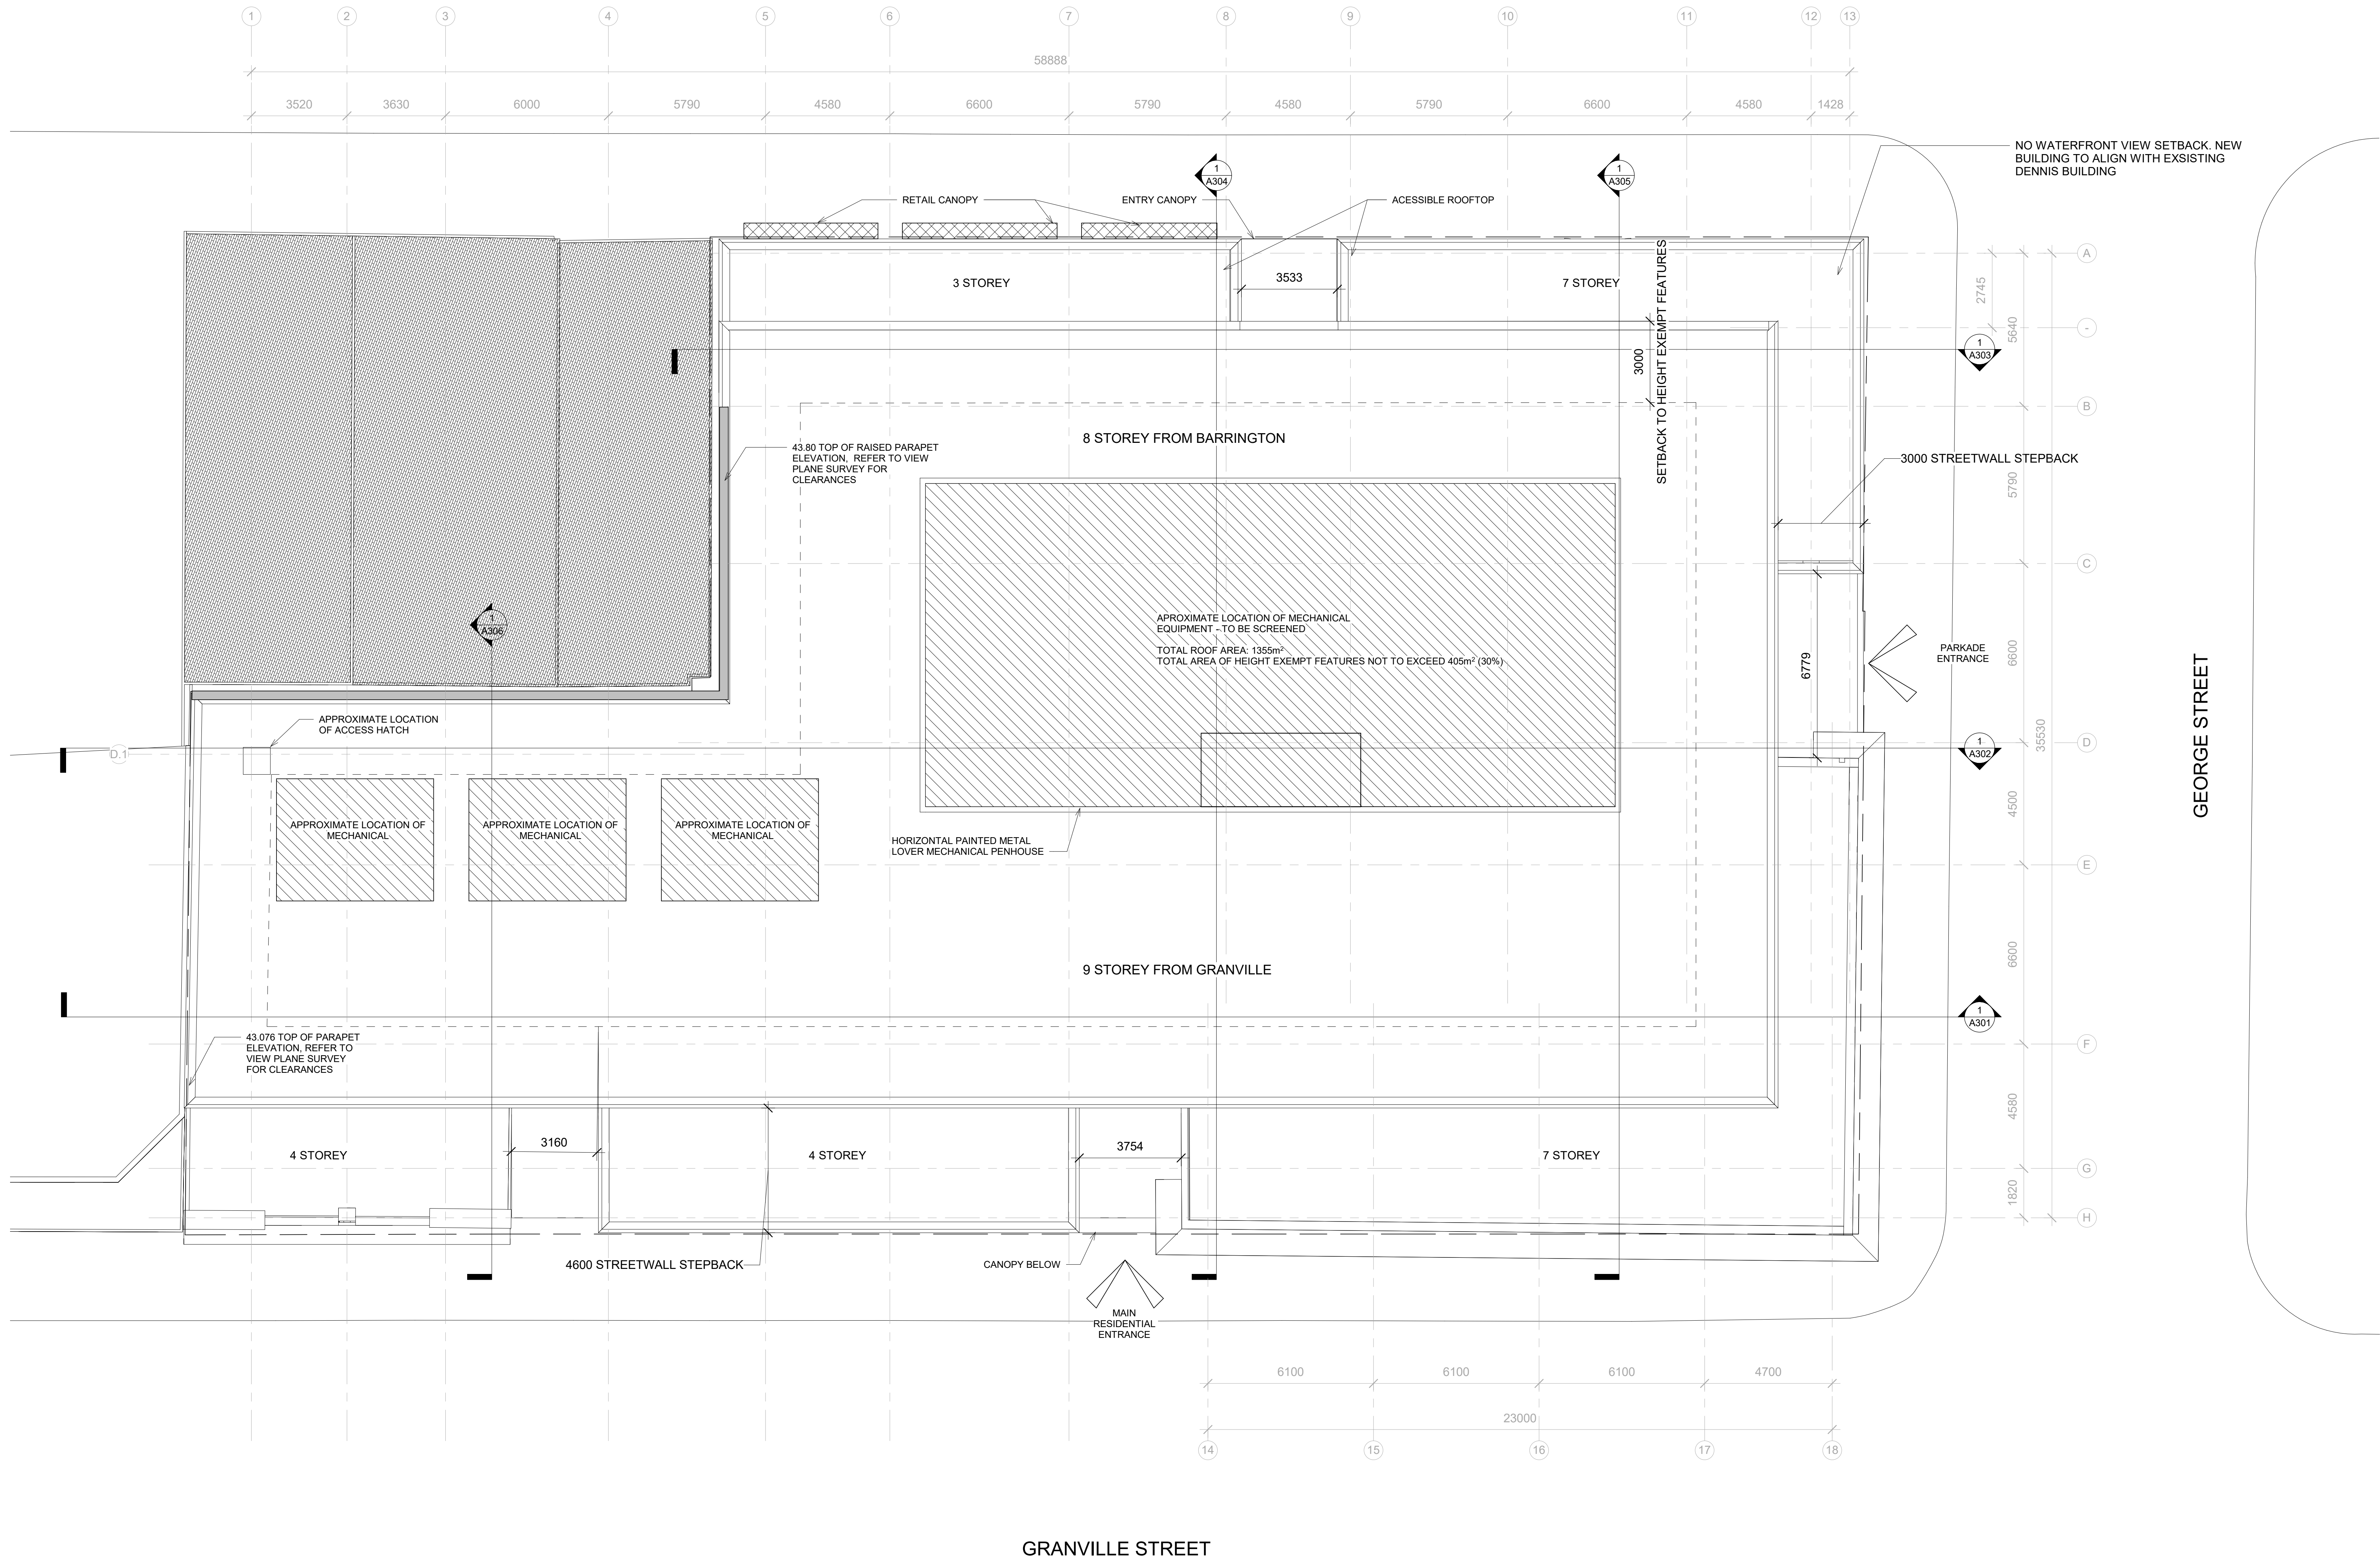

1 SITE PLAN  
 A100 1:100

CONSULTANTS

CLIENT  
 Dwell Developments  
 1316 Barrington St.  
 Halifax, NS  
 B3A 2R9  
 info@dwell.ca

KEY PLAN

True North  
 Project North



REVISIONS

No.	Description	Date

FOR PRELIMINARY  
 SITE PLAN APPROVAL

PROJECT  
**DENNIS BUILDING**  
 1730 GRANVILLE ST,  
 HALIFAX, NS

DRAWING NAME  
**ARCHITECTURAL SITE PLAN**

SCALE  
**1 : 100**

PROJECT NUMBER  
**19-054**

DRAWN BY  
**Author**


CHECKED  
**Checker**

APPROVED  
**Approver**

DRAWING NUMBER

**A100**



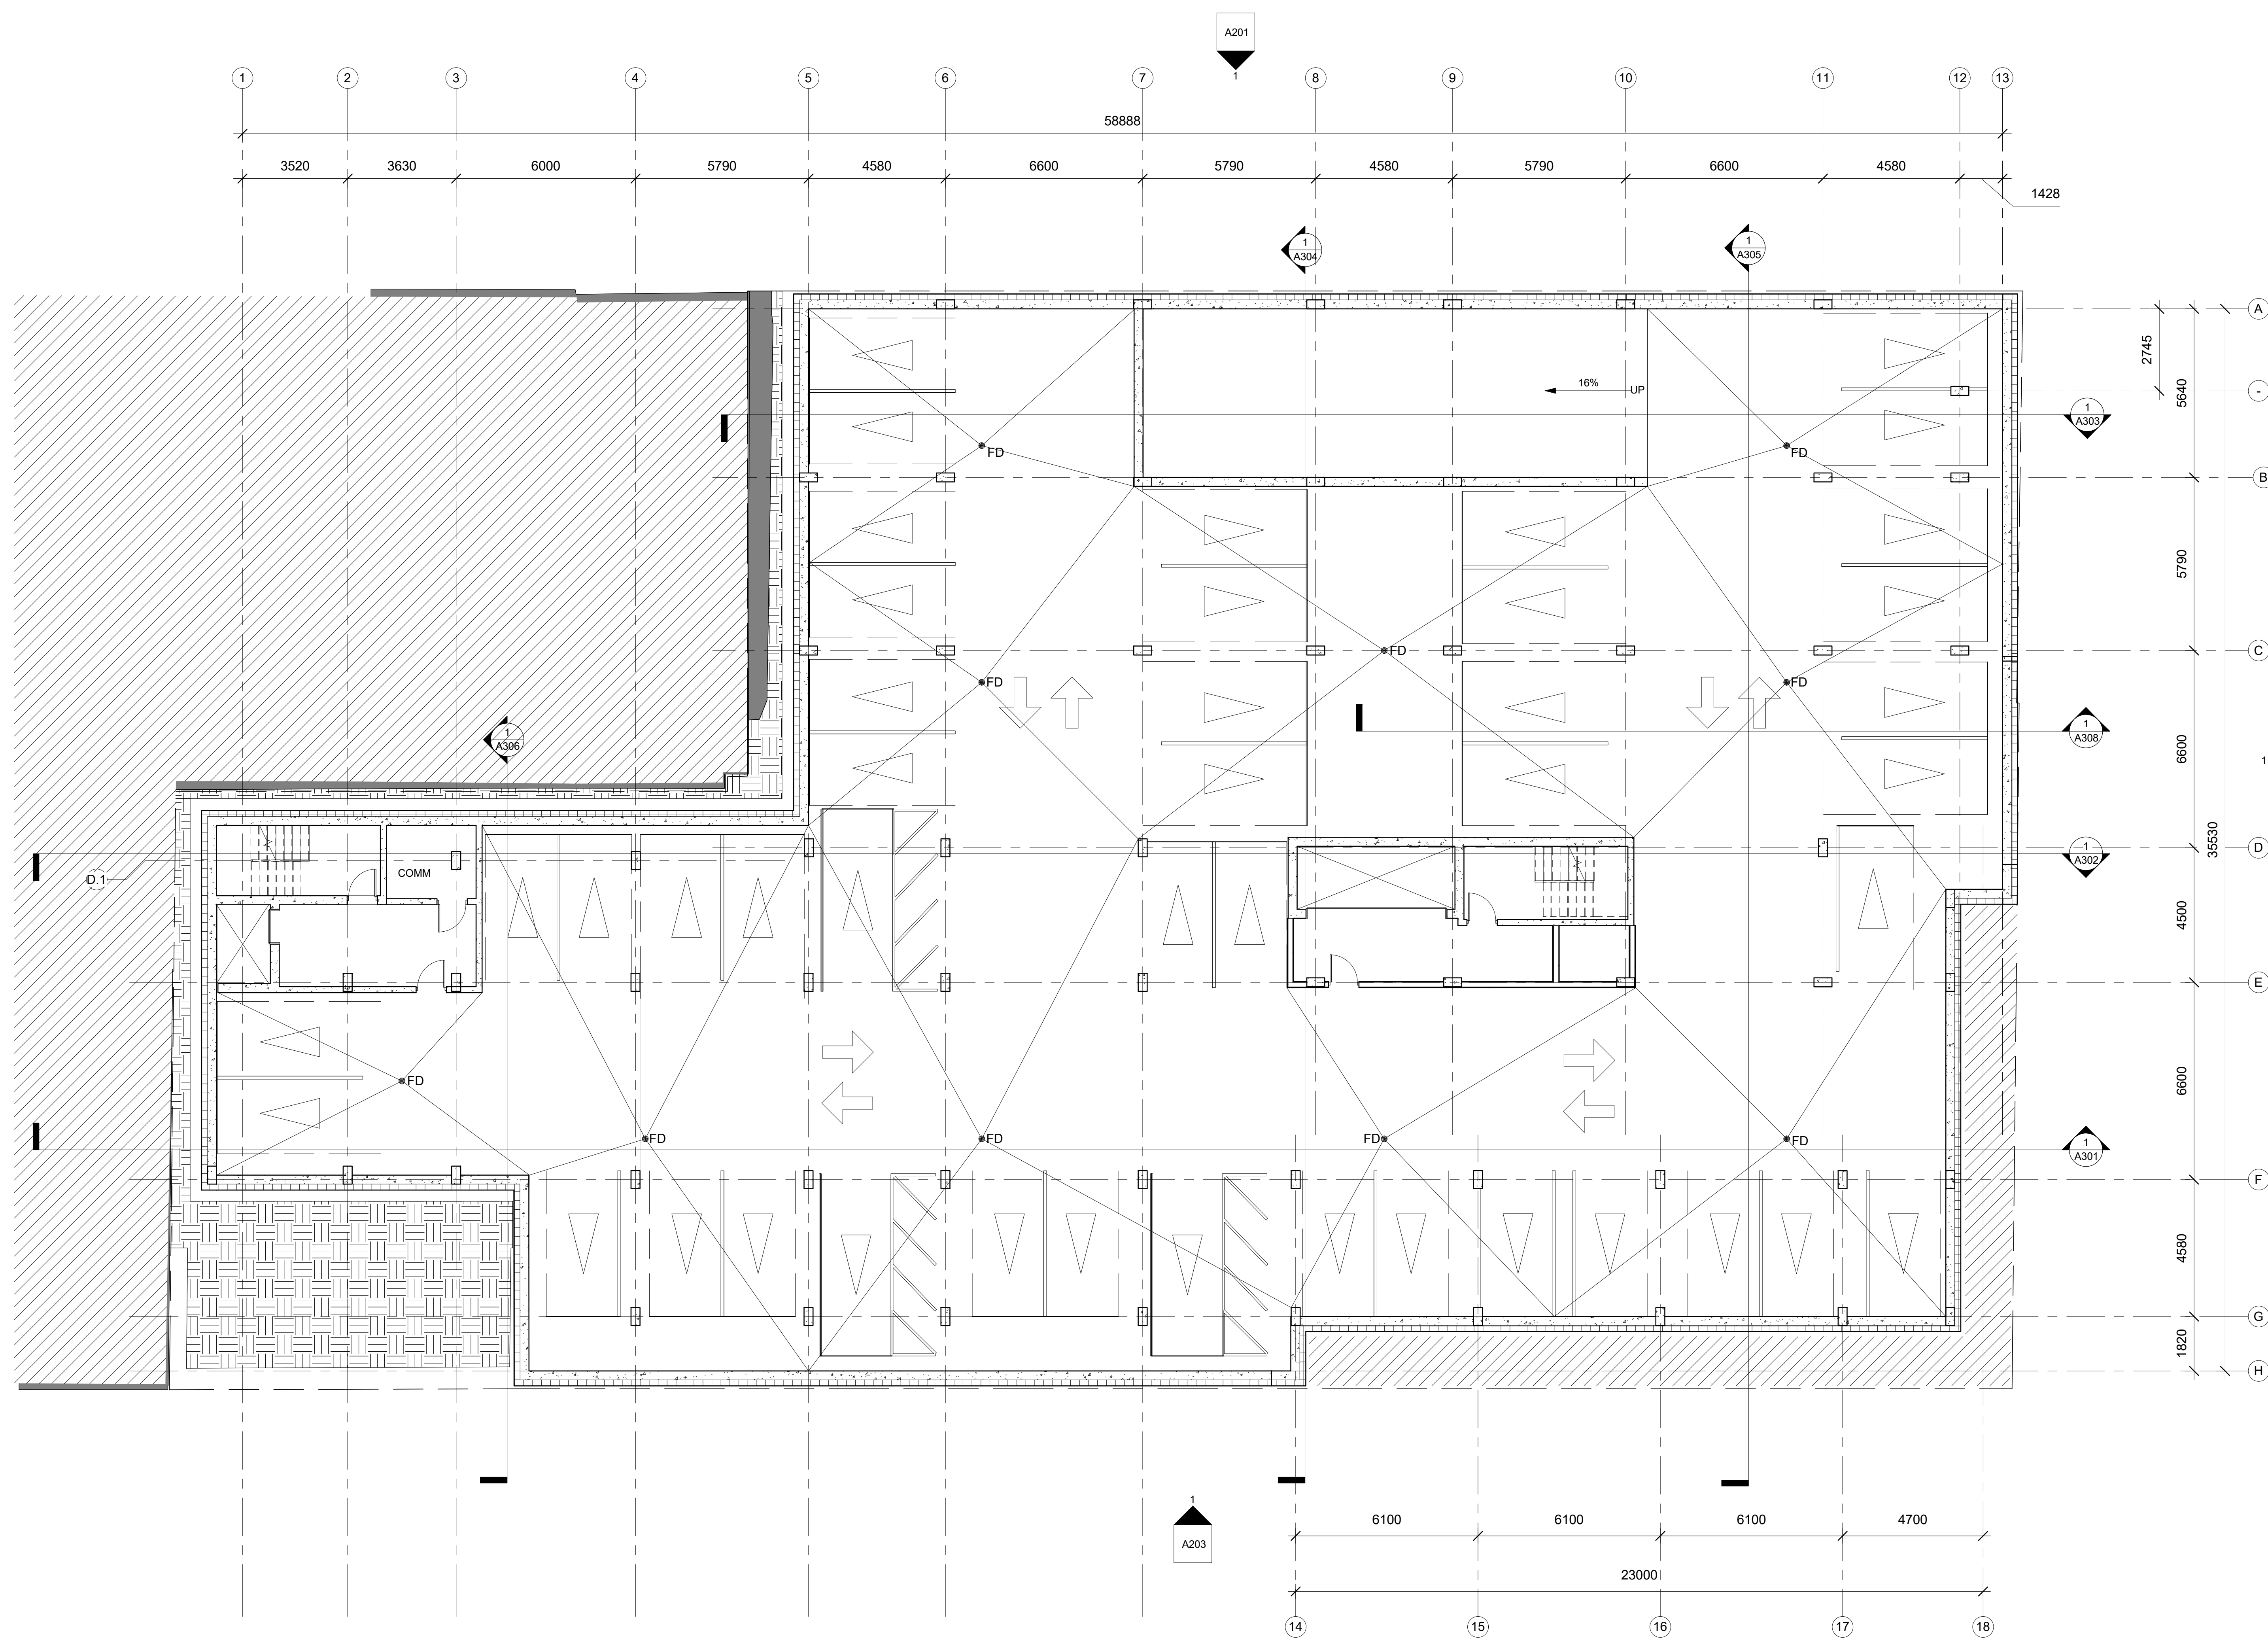


1 FLOOR PLAN - LEVEL P4  
A101 1:100

CONSULTANTS

CLIENT

Dave Developments  
1011 Barrington St.  
Halifax, NS  
902.436.8816  
info@dave.ca

KEY PLAN

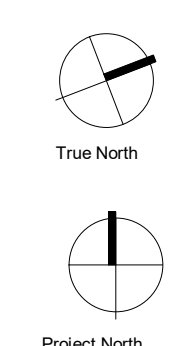

SEAL



REVISIONS

No. Description Date

PROJECT

**DENNIS BUILDING**  
1730 GRANVILLE ST.  
HALIFAX, NS

DRAWING NAME

**FLOOR PLAN - LEVEL P4**

SCALE

1:100

PROJECT NUMBER

19-054

DRAWN BY

Author

CHECKED

Checker


APPROVED

Approver

DRAWING NUMBER

**A101**



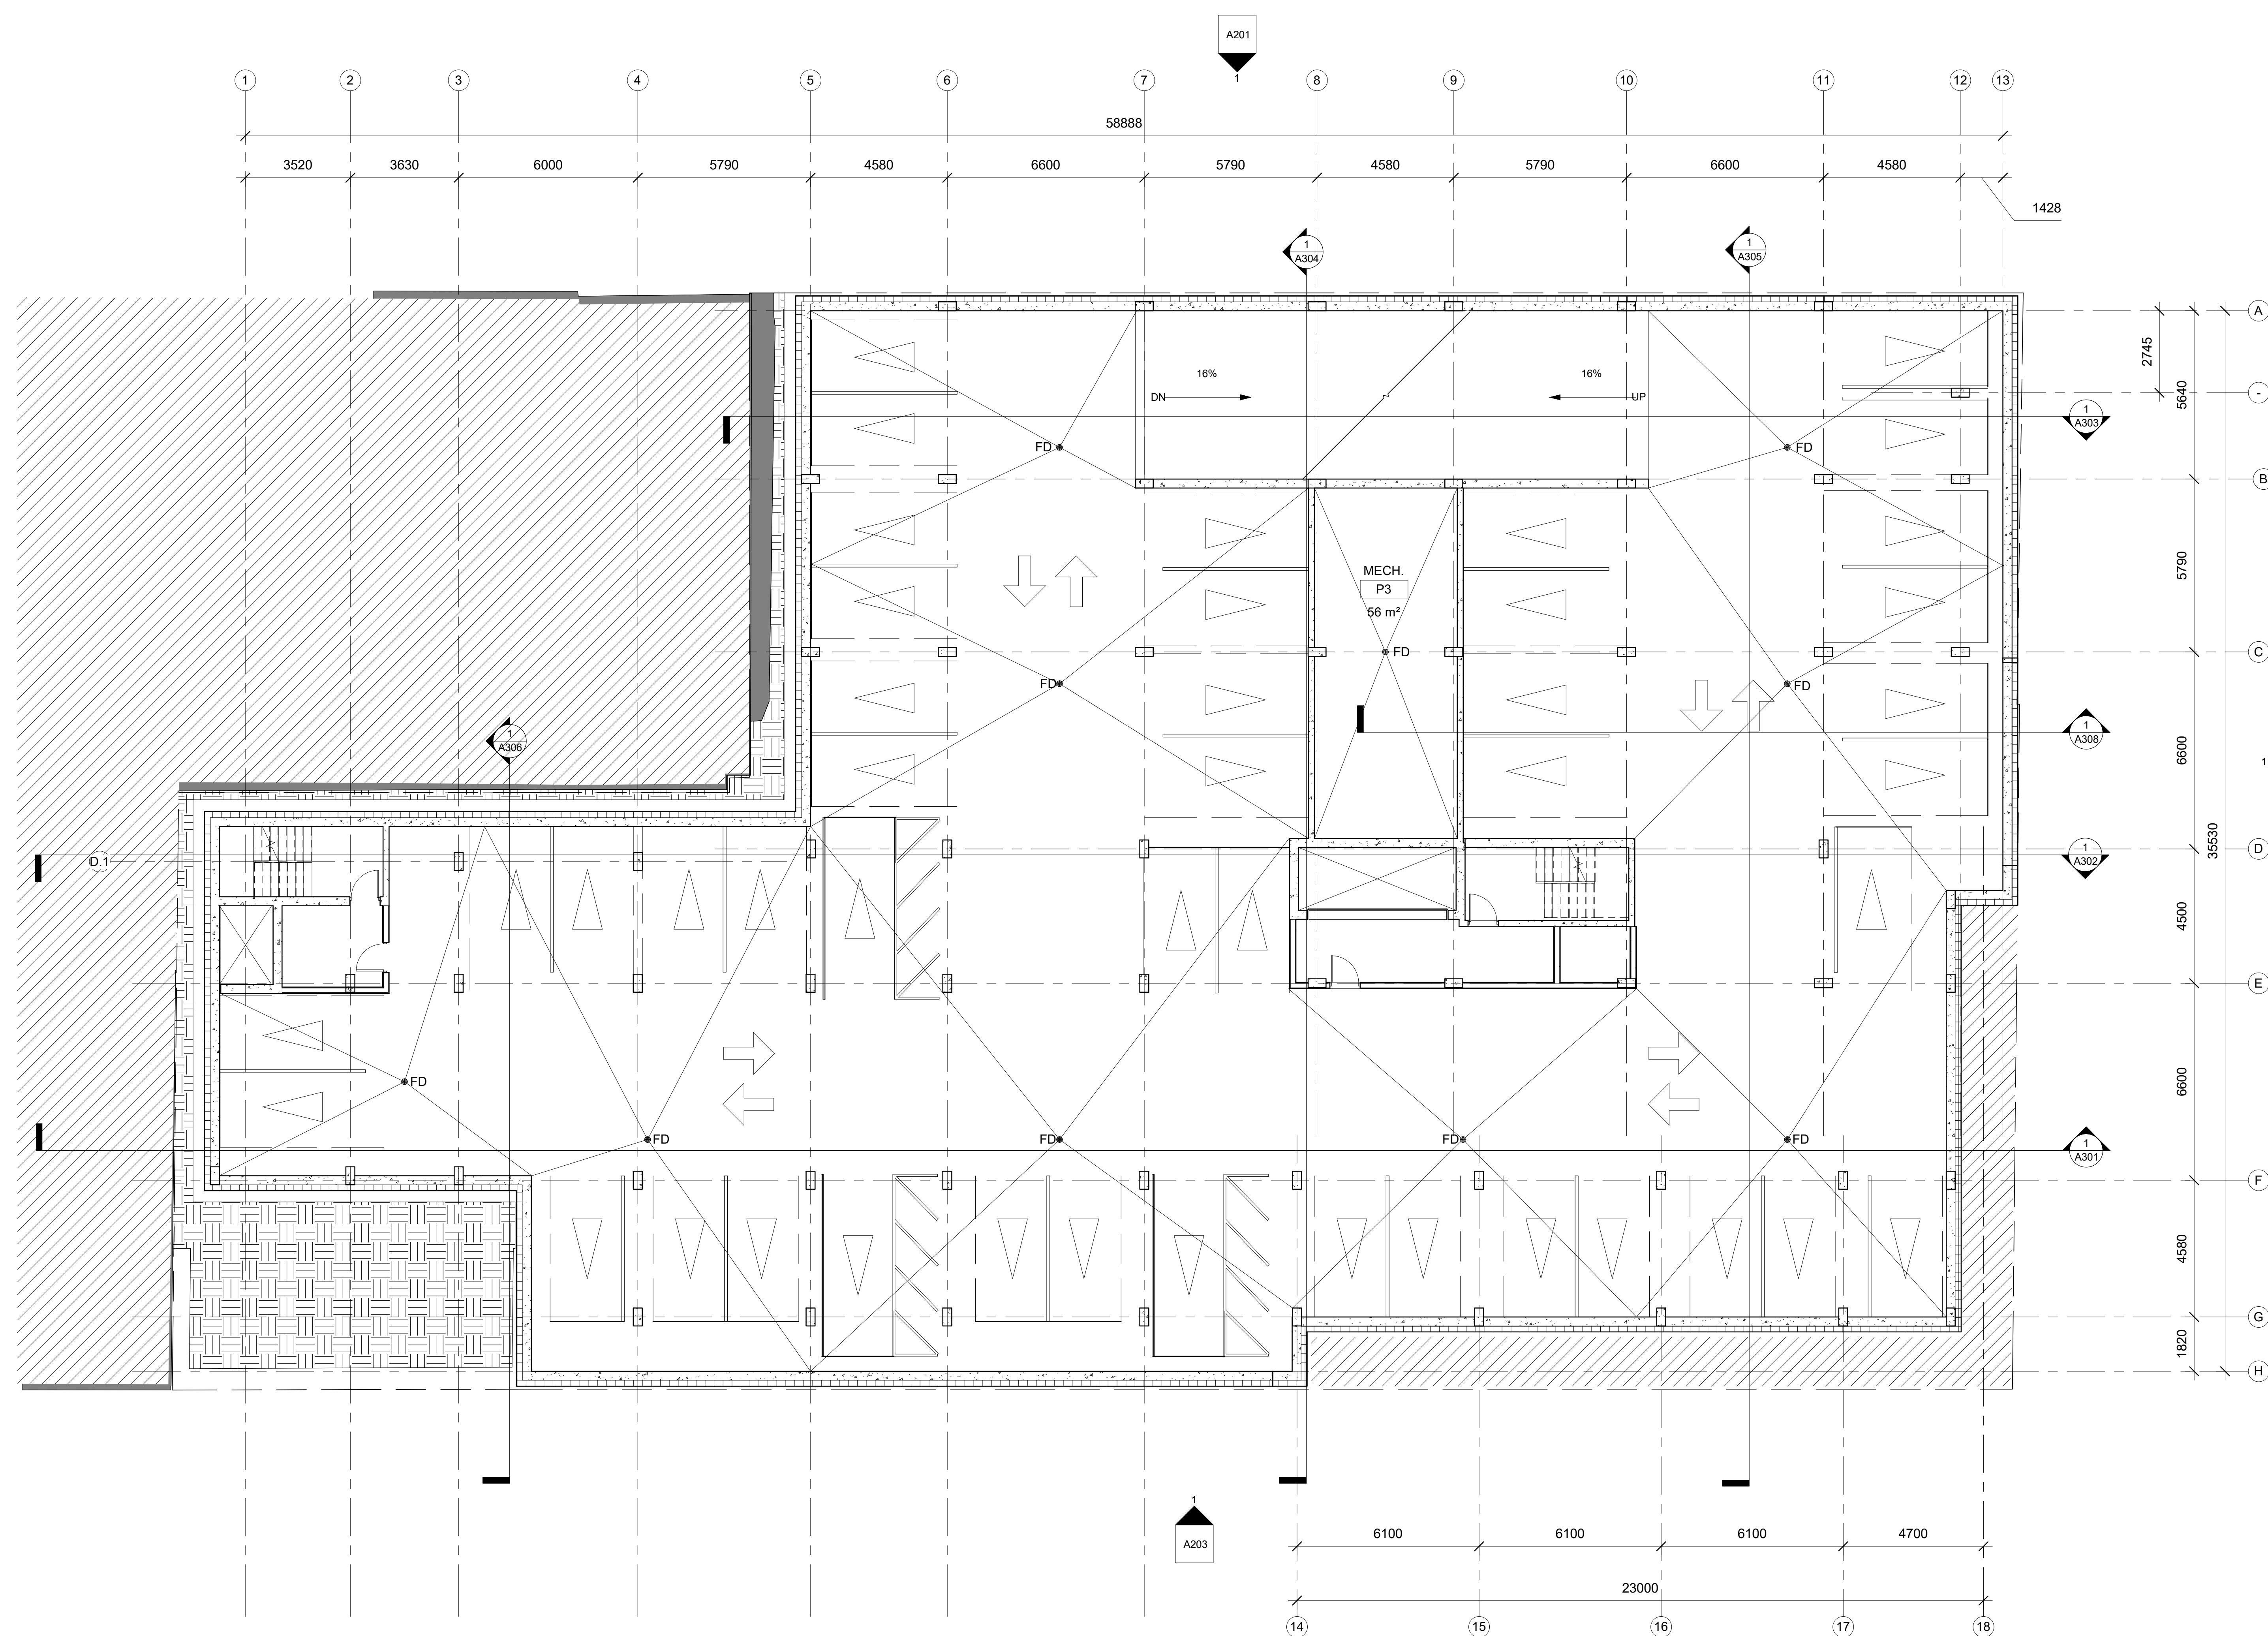


1 FLOOR PLAN - LEVEL P3  
A102 1 : 100

CONSULTANTS

CLIENT

Dave Developments  
1011 Barrington St.  
Halifax, NS  
902.438.8916  
info@dave.ca

KEY PLAN

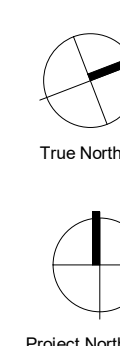

SEAL



REVISIONS

No. Description Date

PROJECT

**DENNIS BUILDING**  
1730 GRANVILLE ST.  
HALIFAX, NS

DRAWING NAME

**FLOOR PLAN - LEVEL P3**

SCALE

1 : 100

PROJECT NUMBER

19-054

DRAWN BY

Author

CHECKED

Checker

APPROVED

Approver

DRAWING NUMBER

**A102**



CONSULTANTS


CLIENT

Dave Developments  
 1015 Barrington St.  
 Halifax, NS  
 902.438.8916  
 info@dave.ca

KEY PLAN



SEAL

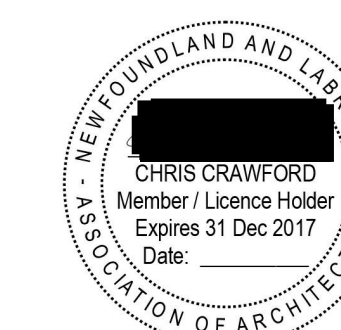

REVISIONS

No.	Description	Date

PROJECT

**DENNIS BUILDING**  
 1730 GRANVILLE ST.  
 HALIFAX, NS

DRAWING NAME

**FLOOR PLAN - LEVEL P2**

SCALE

**1 : 100**

PROJECT NUMBER

**19-054**

DRAWN BY

**Author**

CHECKED


**Checker**

APPROVED

**Approver**

DRAWING NUMBER

**A103**

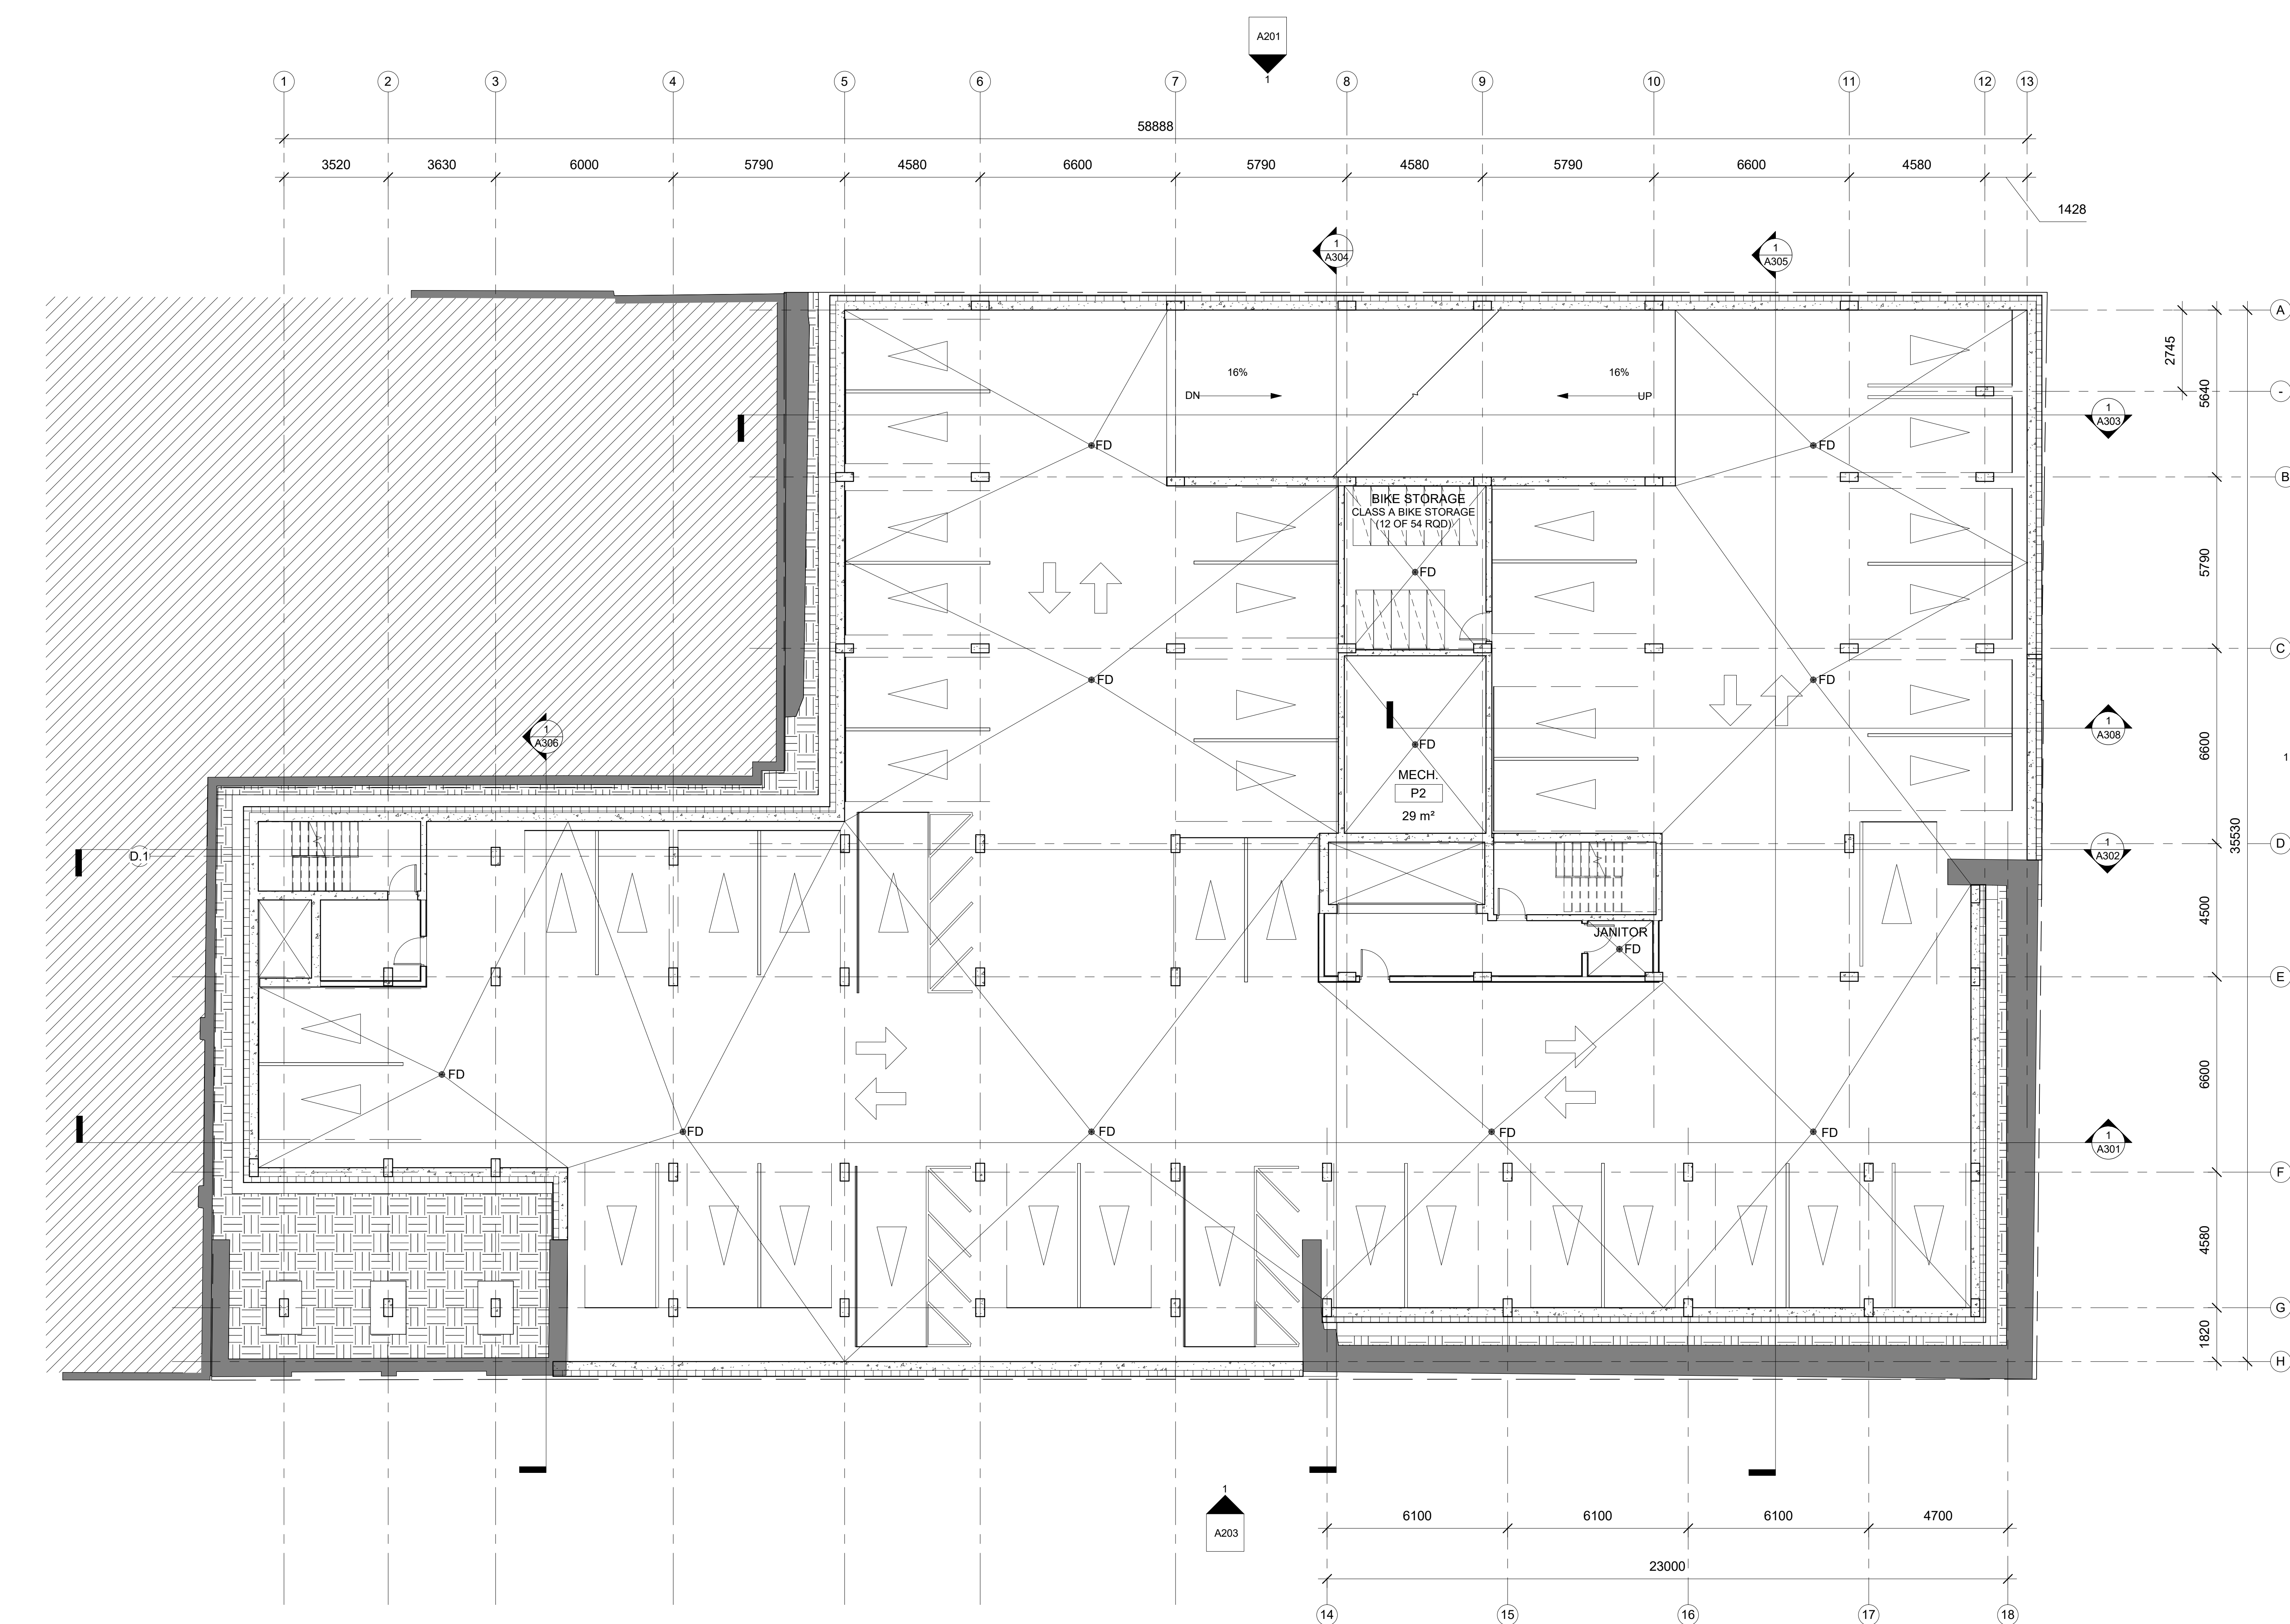

**1 FLOOR PLAN - LEVEL P2**  
 A103 1 : 100




CONSULTANTS

CLIENT

Dwell Developments  
1361 Barrington St.  
Halifax, NS  
902.446.8916  
info@dwell.ca

KEY PLAN

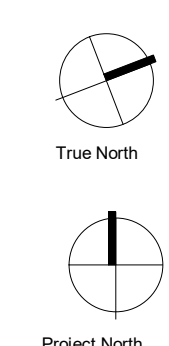

SEAL



REVISIONS

No.

Description

Date

PROJECT

**DENNIS BUILDING**  
1730 GRANVILLE ST,  
HALIFAX, NS

DRAWING NAME

**FLOOR PLAN - LEVEL 1 / P1**

SCALE

1 : 100

PROJECT NUMBER

19-054

DRAWN BY

Author

CHECKED


Checker

APPROVED

Approver


DRAWING NUMBER

**A104**

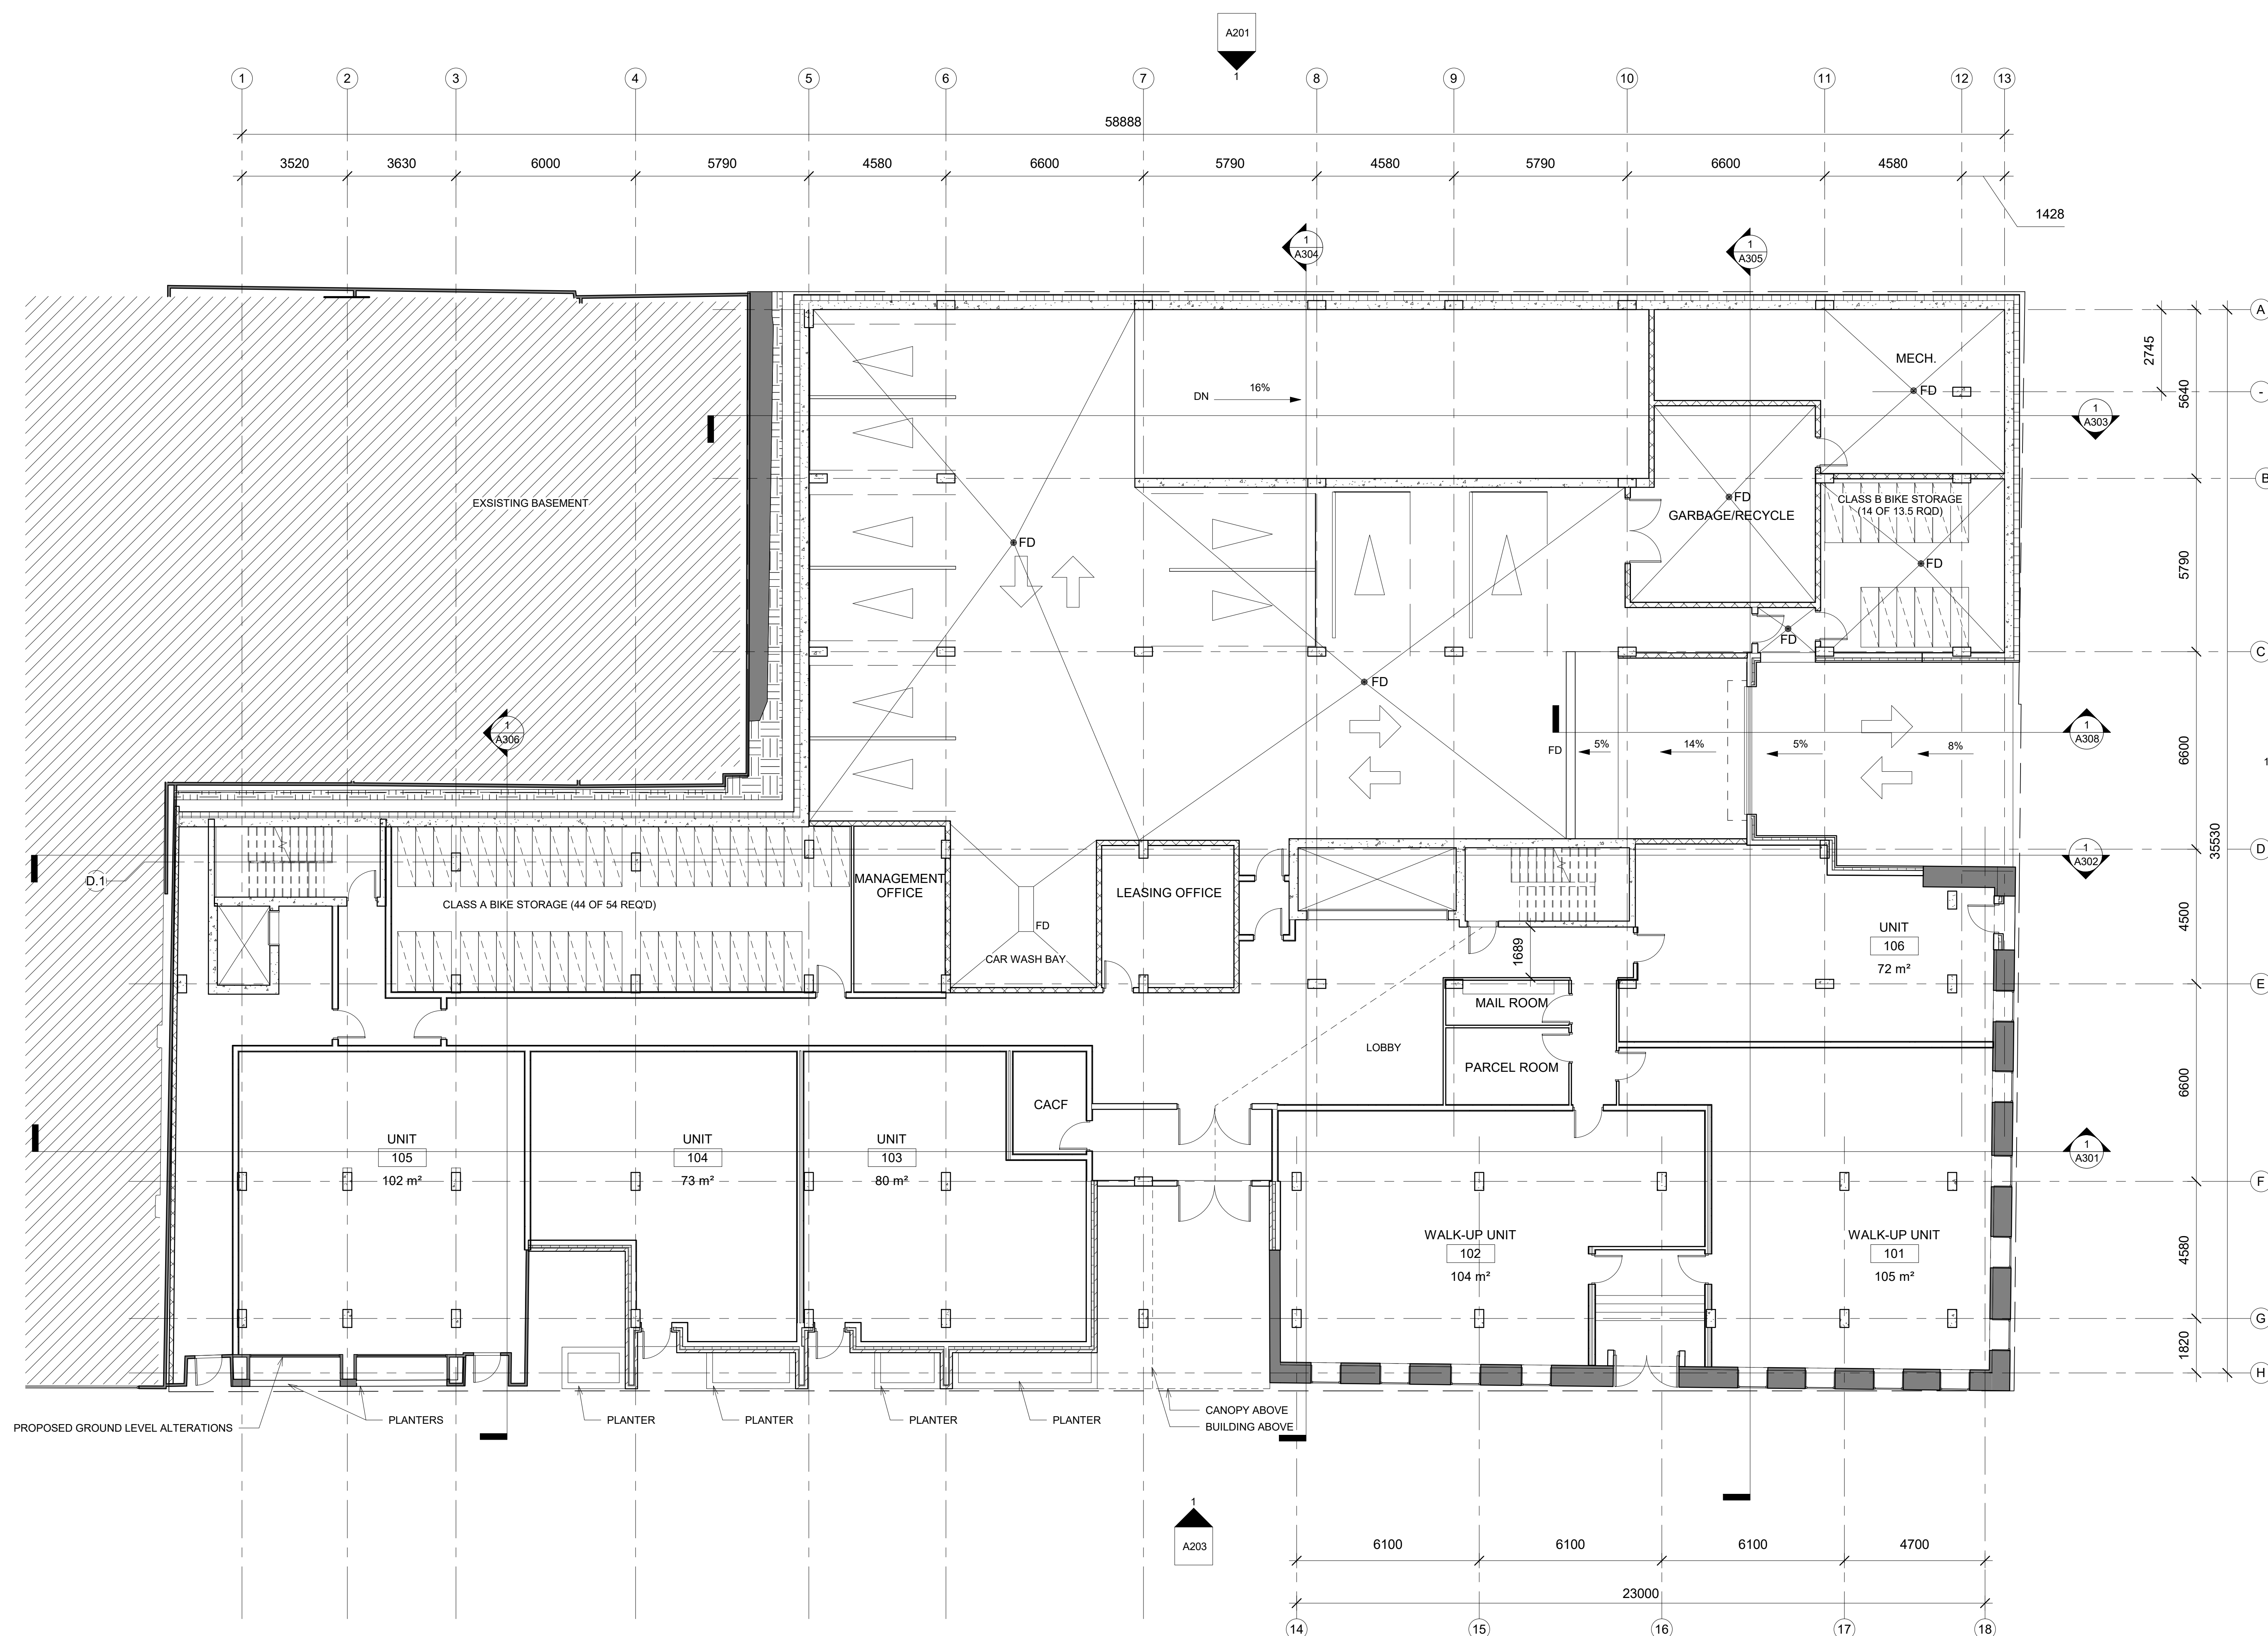

1 FLOOR PLAN - LEVEL 1 / P1  
A104 1 : 100



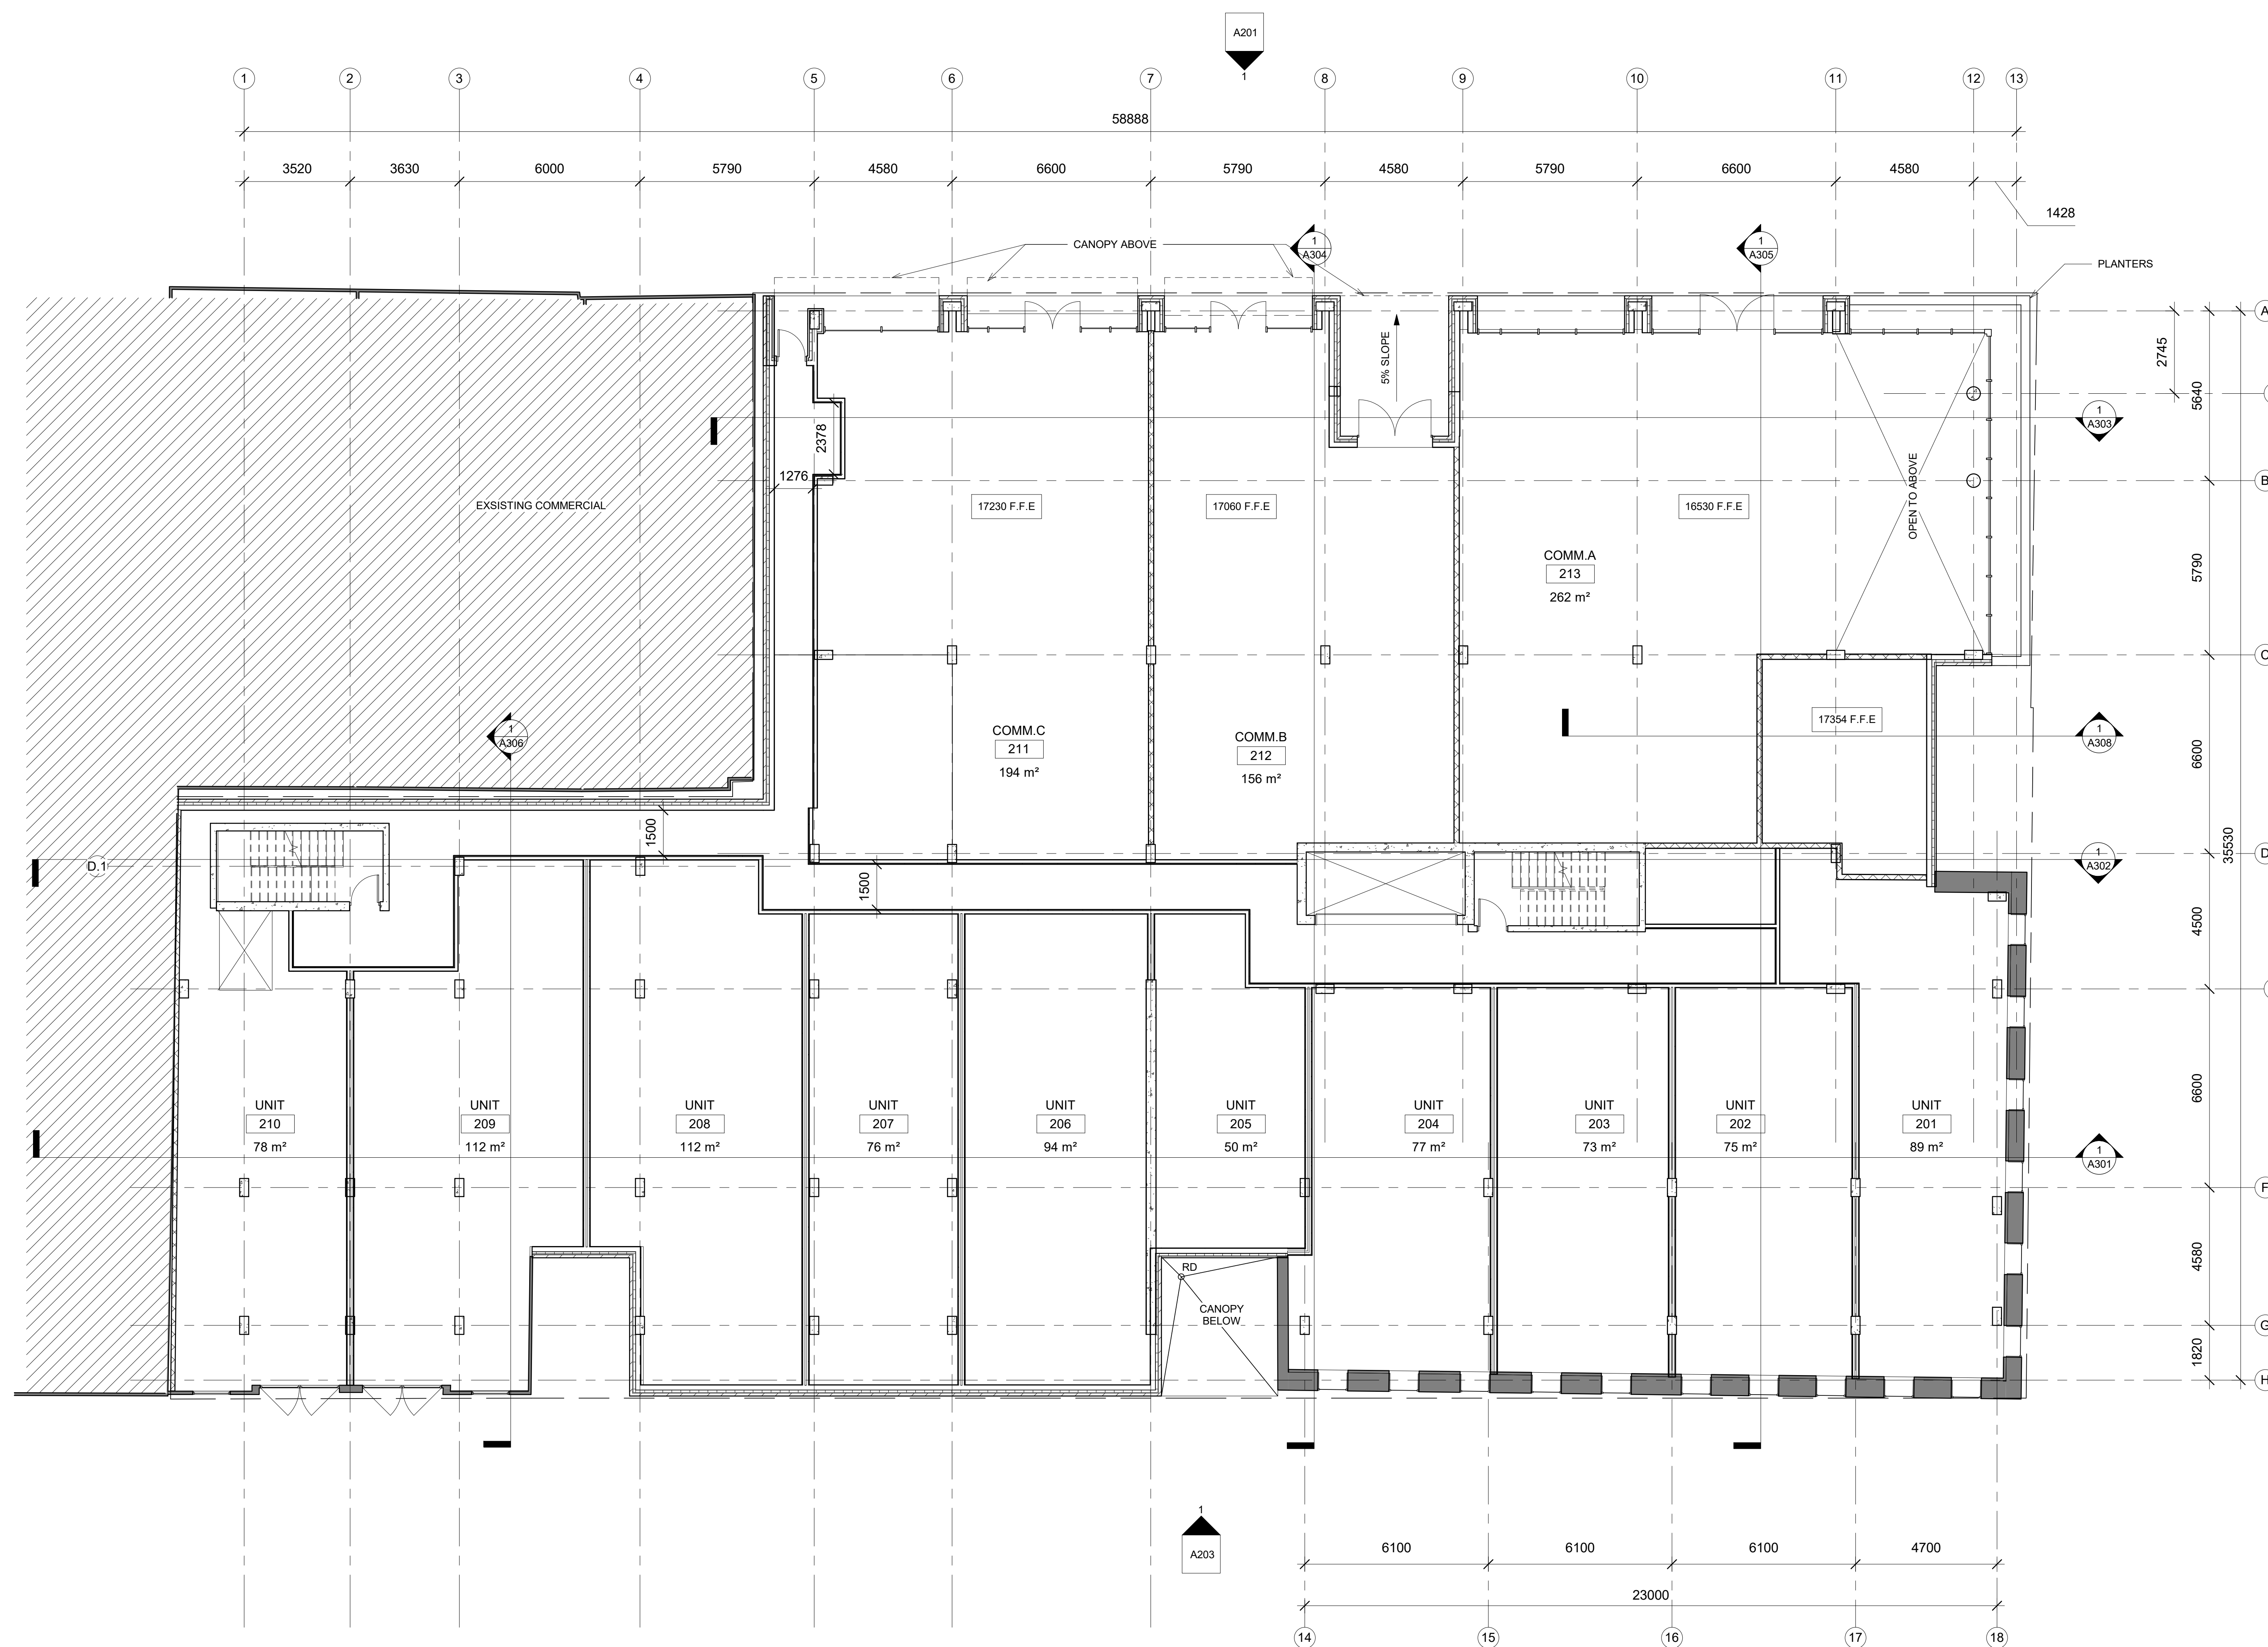


1 FLOOR PLAN - LEVEL 2  
A105 1:100

CONSULTANTS


CLIENT

Dave Developments  
1015 Barrington St.  
Halifax, NS  
B3H 2R6  
info@dave.ca

KEY PLAN

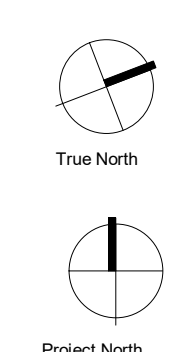

SEAL

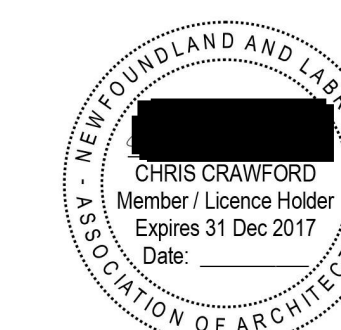

REVISIONS

No. Description Date

PROJECT

**DENNIS BUILDING**  
1730 GRANVILLE ST.  
HALIFAX, NS

DRAWING NAME

**FLOOR PLAN - LEVEL 2**

SCALE

1:100

PROJECT NUMBER

19-054

DRAWN BY

Author

CHECKED

Checker

APPROVED

Approver

DRAWING NUMBER

**A105**




CONSULTANTS

CLIENT

Dwell Developments  
1316 Barrington St.  
Halifax, NS  
902.436.8916  
info@dwell.ca

KEY PLAN

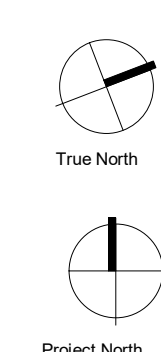

SEAL



REVISIONS

No. Description Date

PROJECT

**DENNIS BUILDING**  
1730 GRANVILLE ST.  
HALIFAX, NS

DRAWING NAME

**FLOOR PLAN - LEVEL 3**

SCALE

1 : 100

PROJECT NUMBER

19-054

DRAWN BY

Author

CHECKED


Checker

APPROVED

Approver

DRAWING NUMBER

**A106**

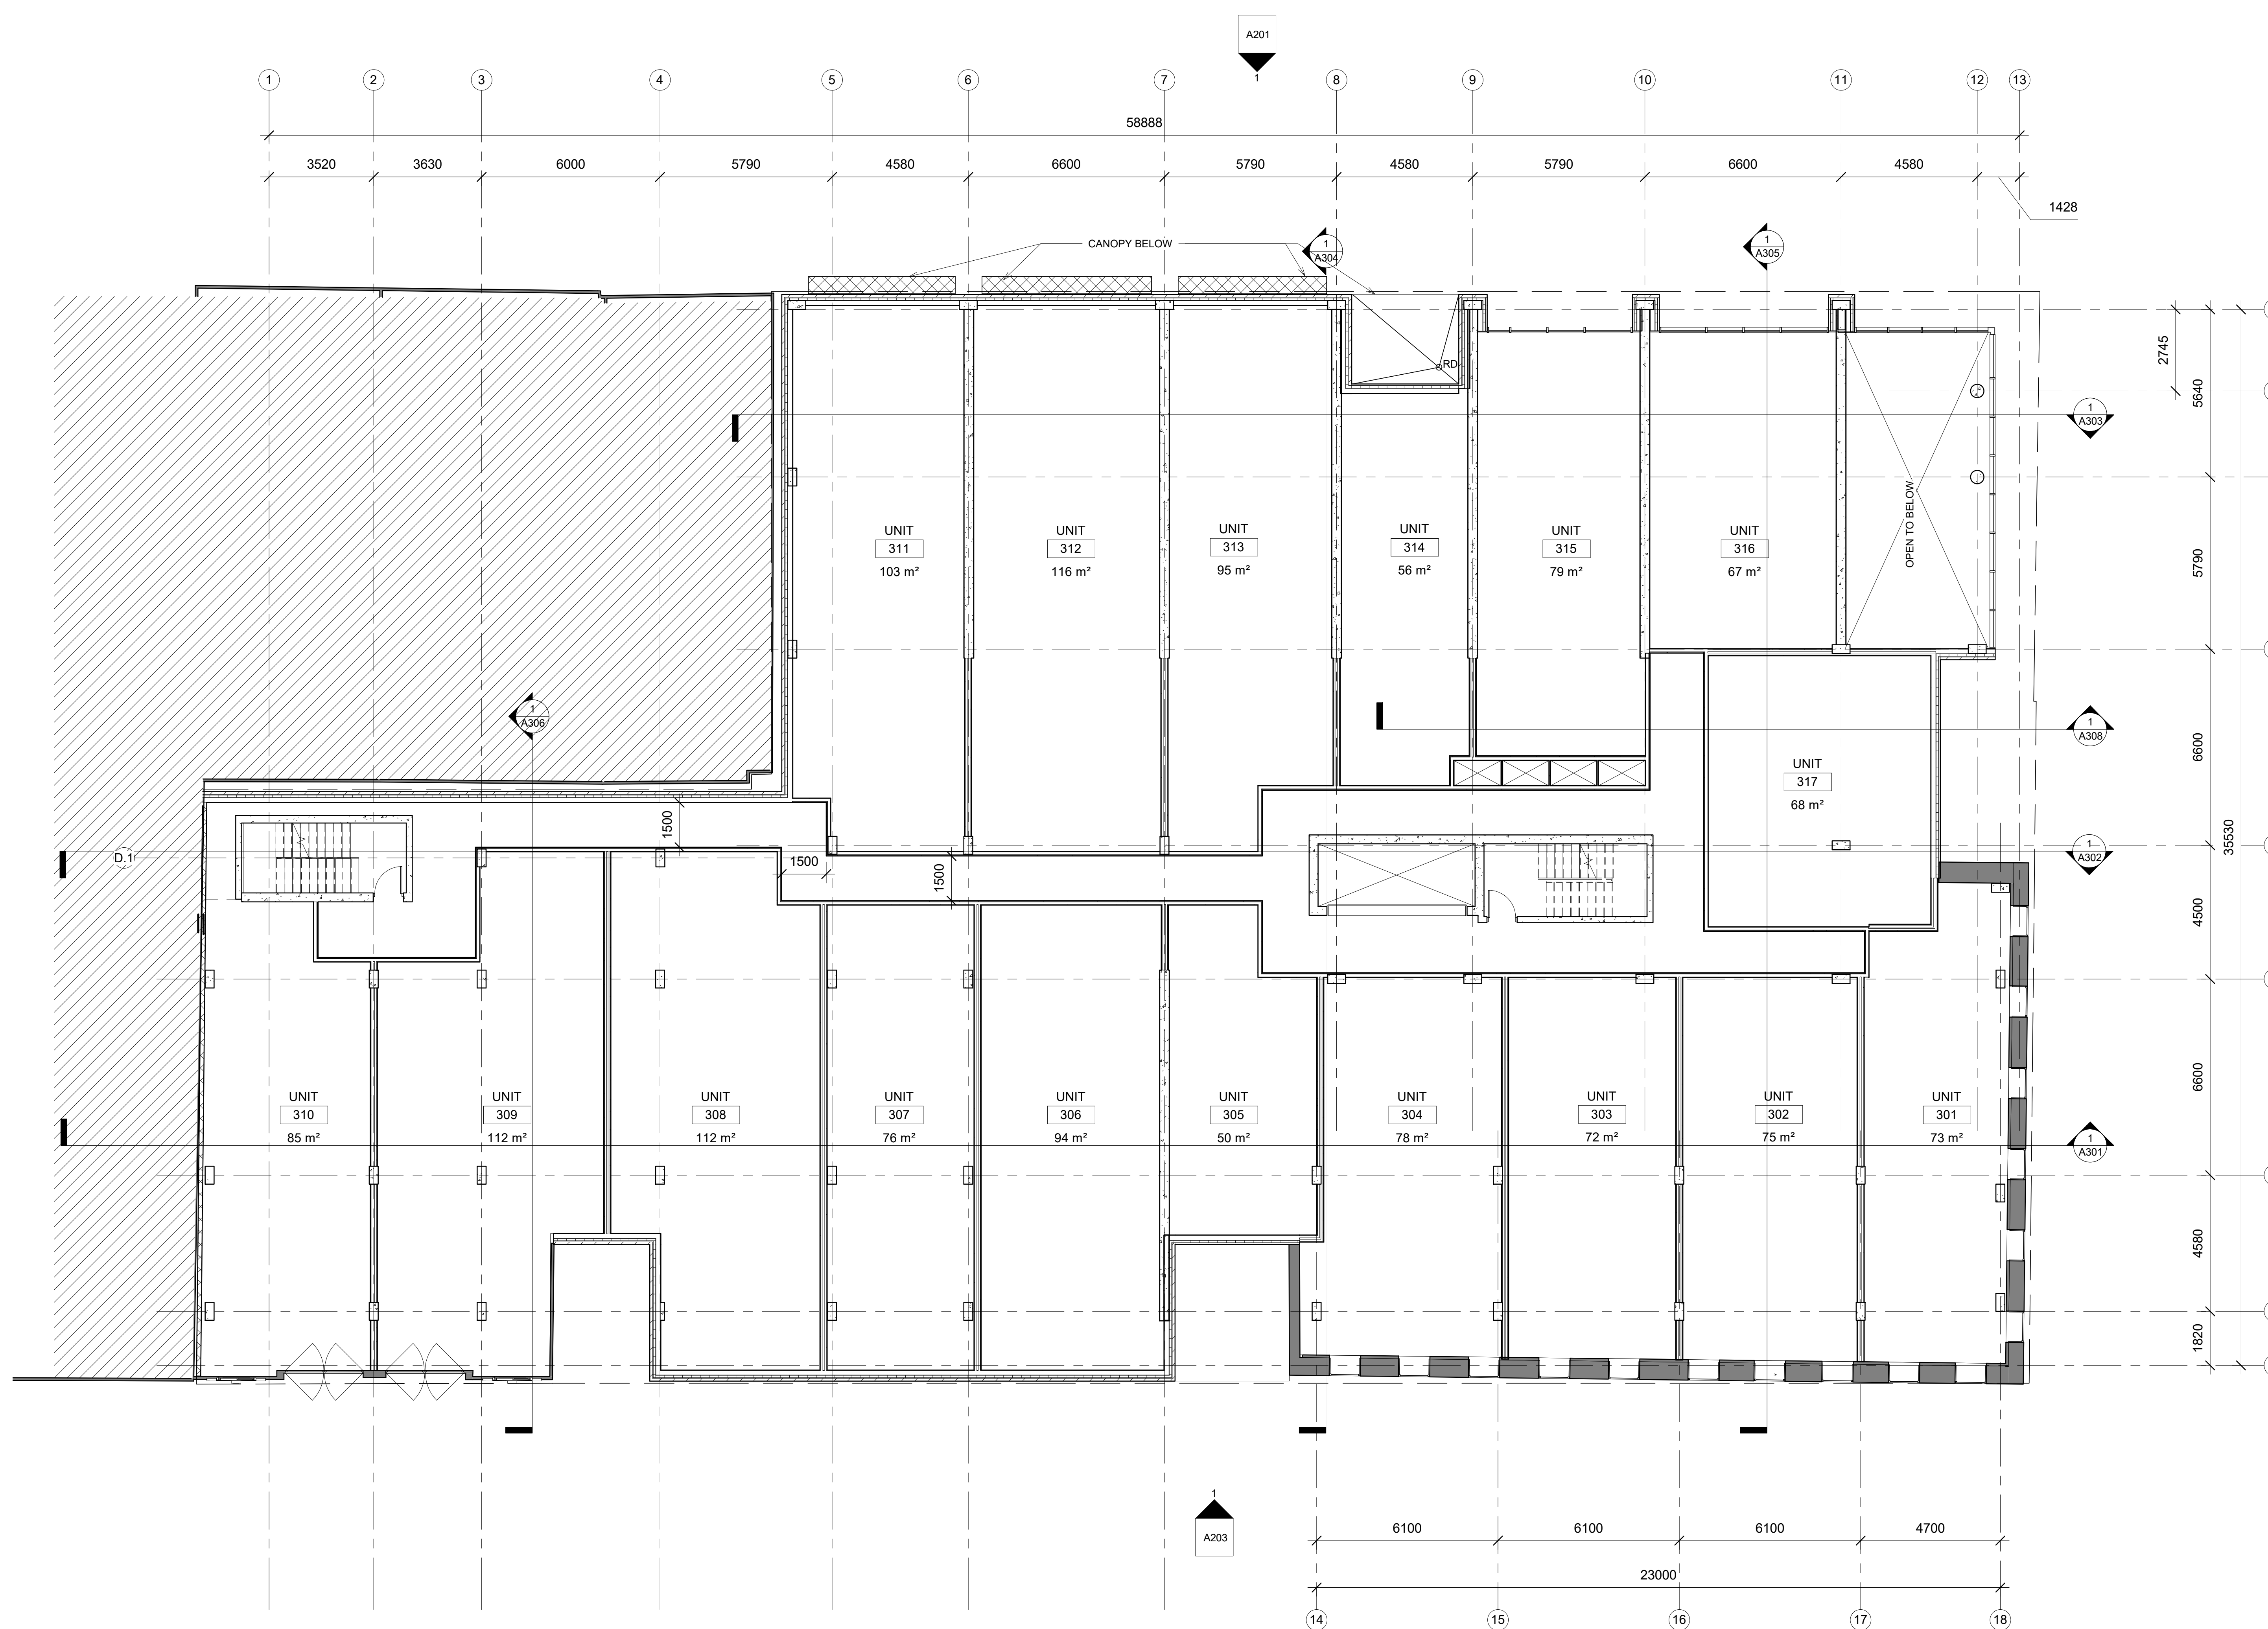


1 FLOOR PLAN - LEVEL 3  
A106 1 : 100




CONSULTANTS

CLIENT  
Davel Developments  
1301 Barrington St.  
Halifax, NS  
902.436.8916  
info@davel.ca

KEY PLAN

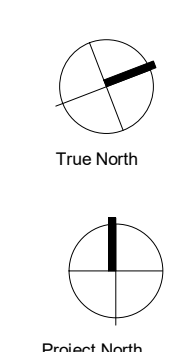

SEAL

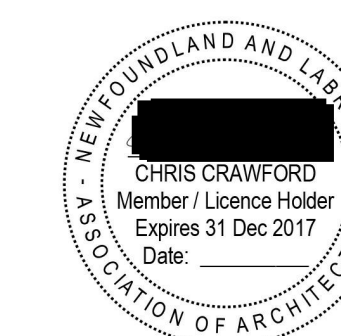

REVISIONS

No.	Description	Date

PROJECT

**DENNIS BUILDING**  
1730 GRANVILLE ST.  
HALIFAX, NS

DRAWING NAME

**FLOOR PLAN - LEVEL 4**

SCALE  
**1 : 100**

PROJECT NUMBER  
**19-054**


DRAWN BY  
**Author**

CHECKED  
**Checker**

APPROVED  
**Approver**

DRAWING NUMBER

**A107**

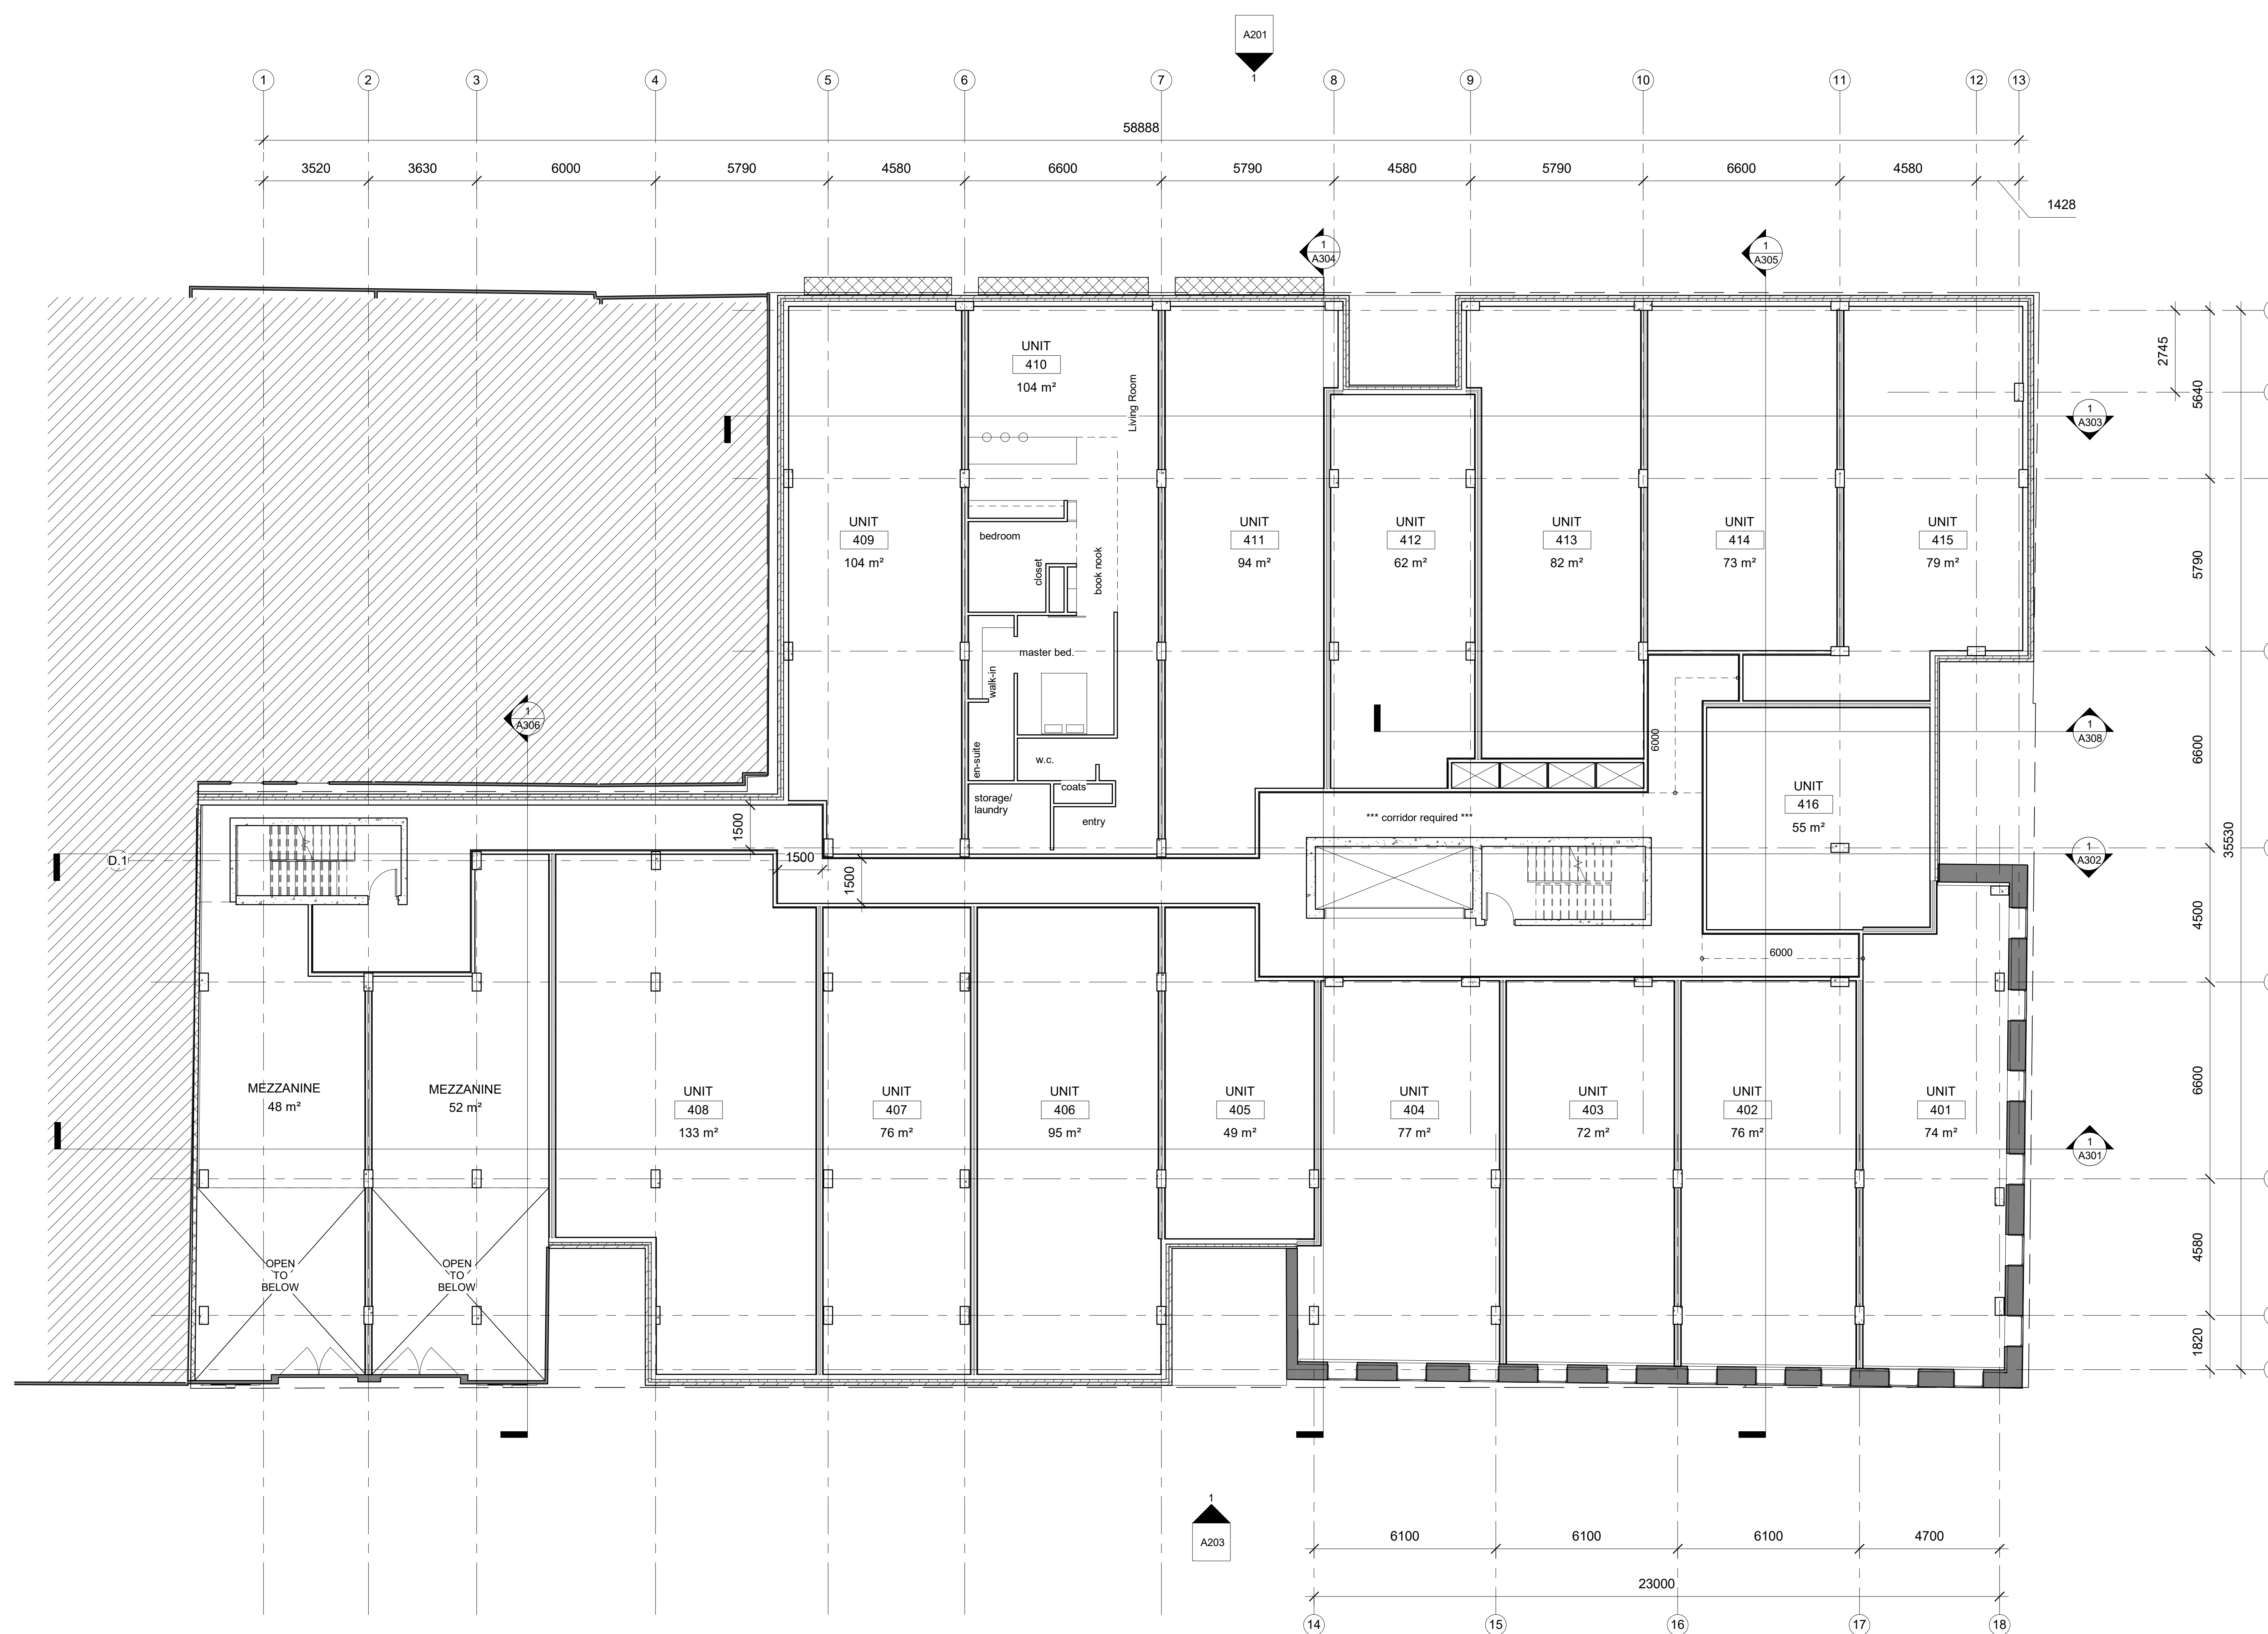

**1** FLOOR PLAN - LEVEL 4  
A107 1 : 100





CONSULTANTS


CLIENT

Dave Developments  
1316 Barrington St.  
Halifax, NS  
902.440.8916  
info@dave.ca

KEY PLAN

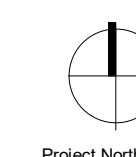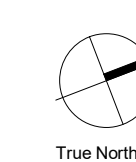

SEAL

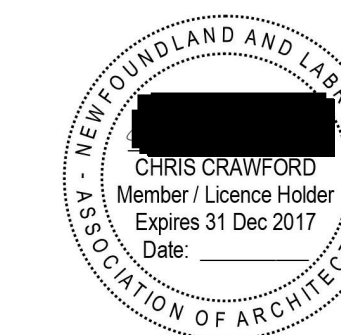

REVISIONS

No.

Description

Date

PROJECT

**DENNIS BUILDING**

1730 GRANVILLE ST.  
HALIFAX, NS

DRAWING NAME

**FLOOR PLAN - LEVEL 5**

SCALE

**1 : 100**

PROJECT NUMBER

**19-054**

DRAWN BY

**Author**

CHECKED


**Checker**

APPROVED

**Approver**

DRAWING NUMBER

**A108**

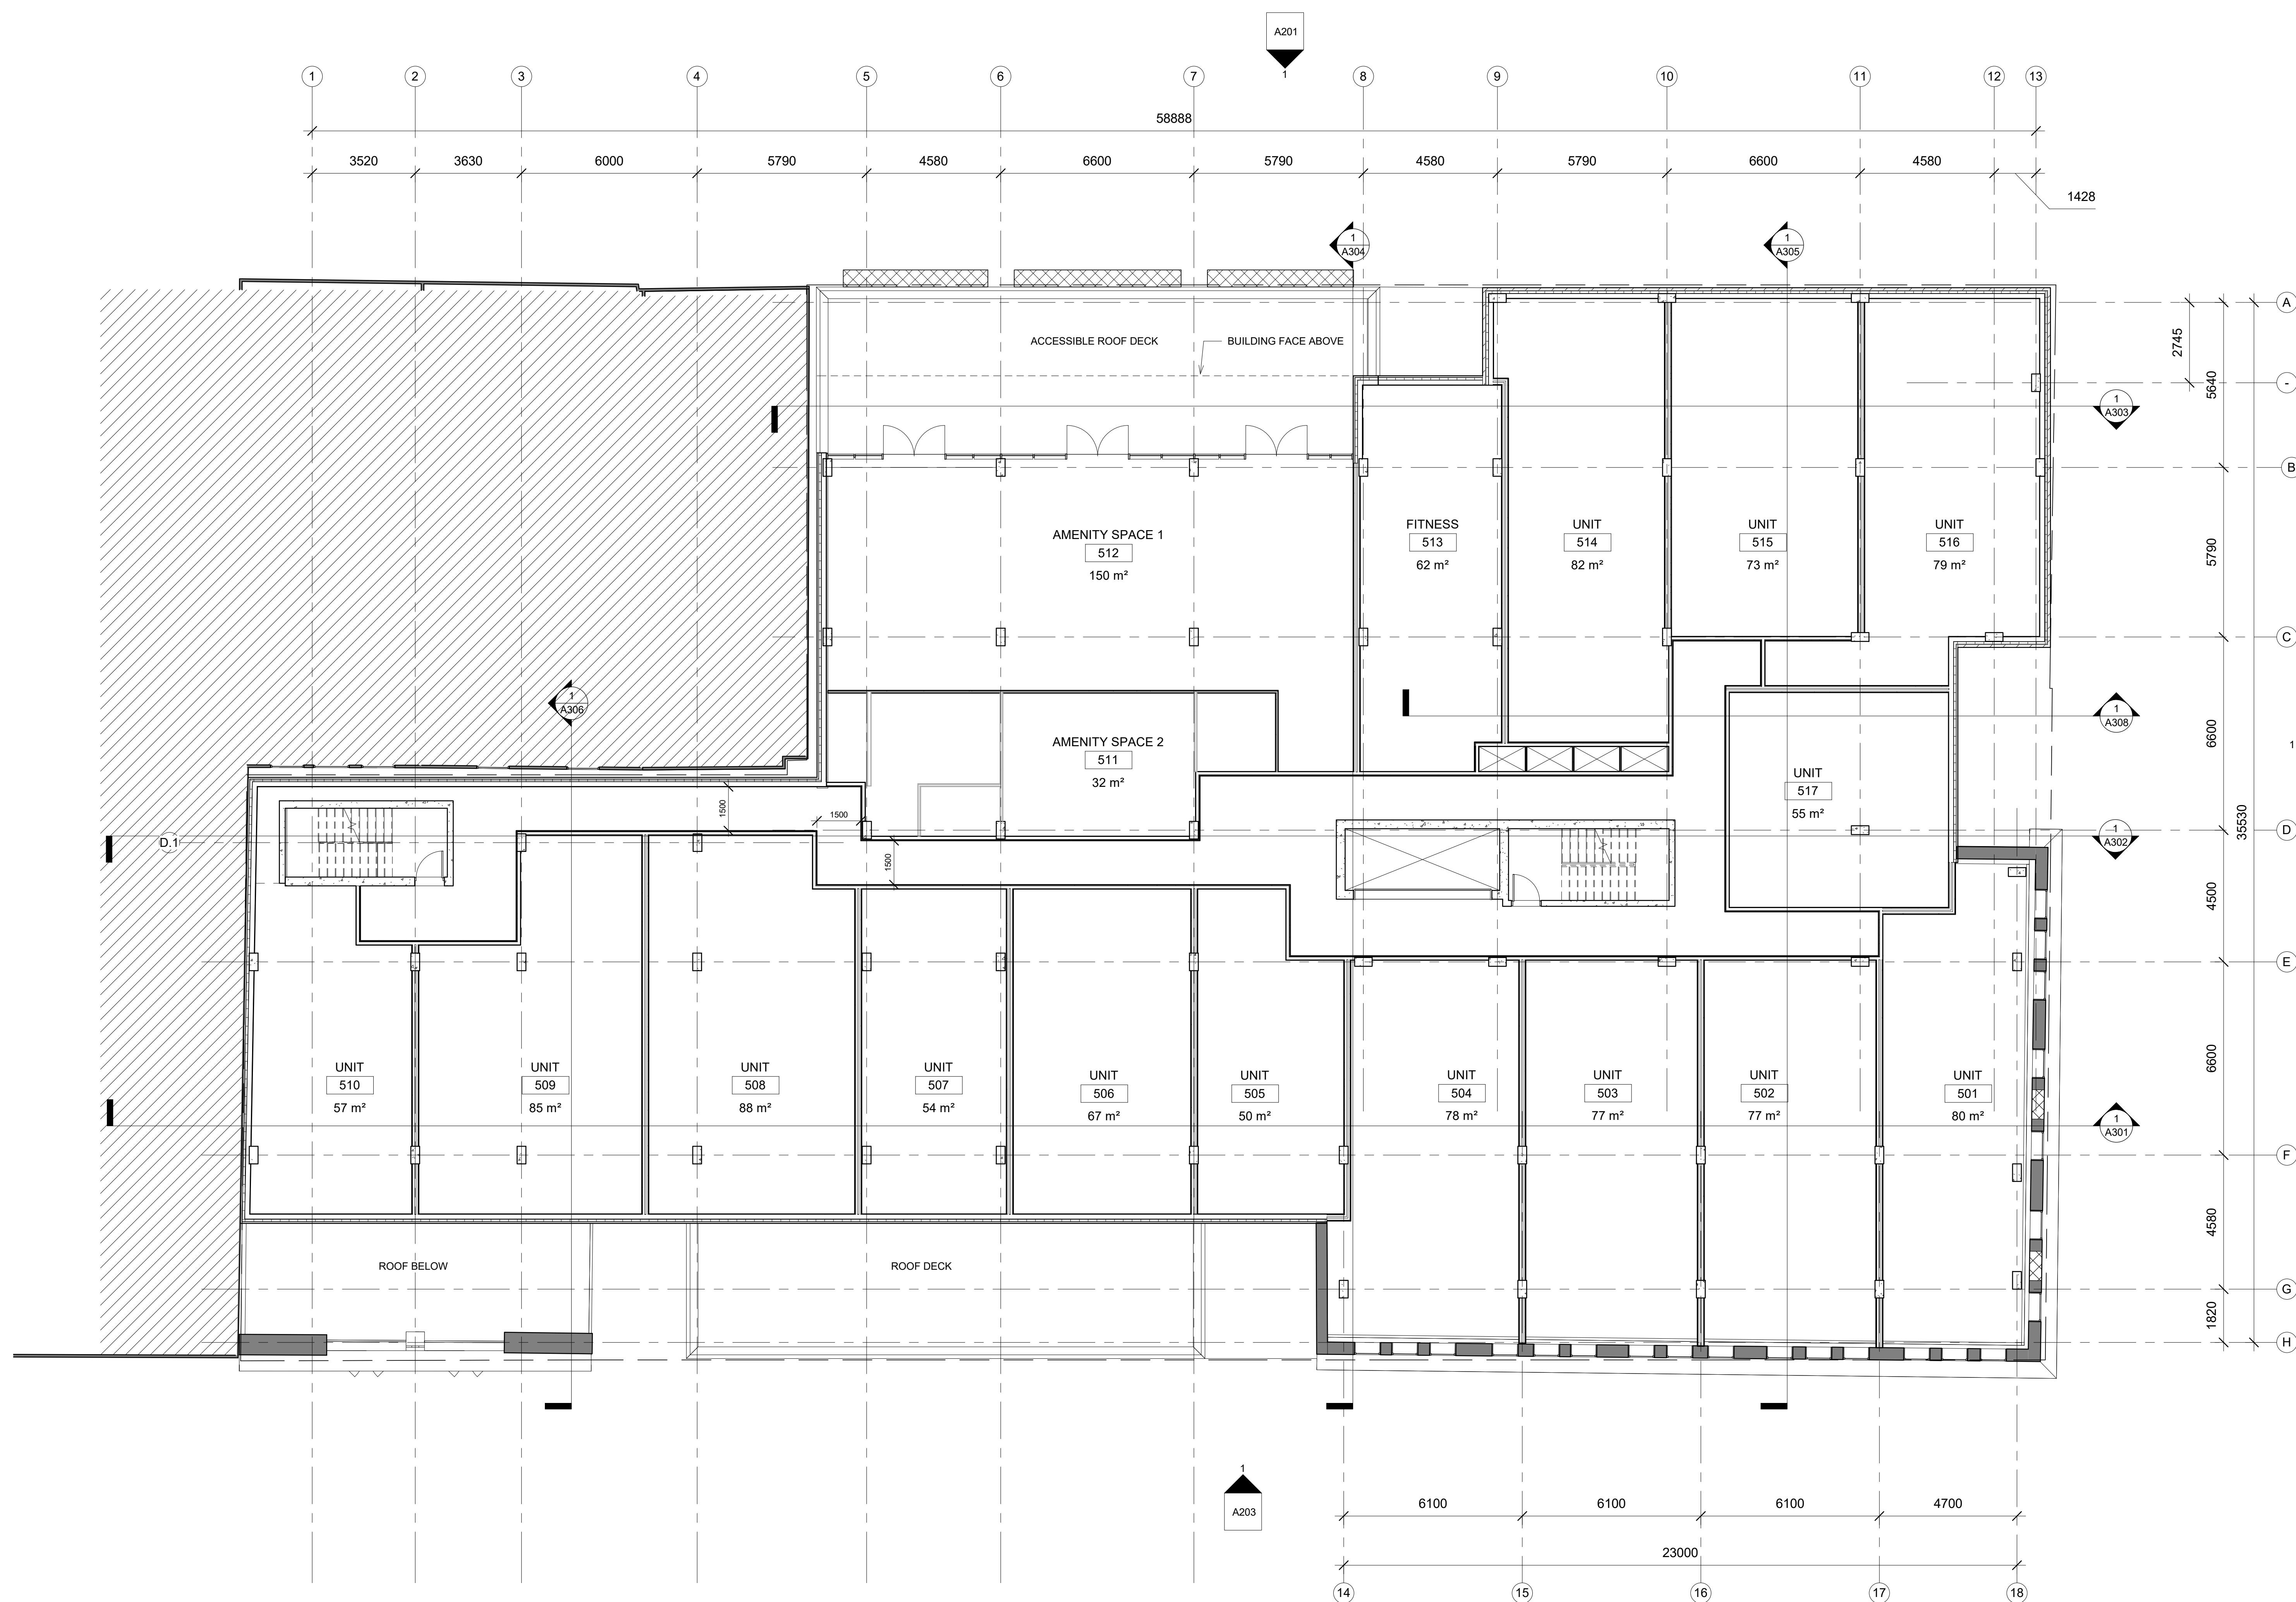

1 FLOOR PLAN - LEVEL 5  
A108 1 : 100




CONSULTANTS

CLIENT

Davel Developments  
1016 Barrington St.  
Halifax, NS  
902.426.8916  
info@davel.ca

KEY PLAN

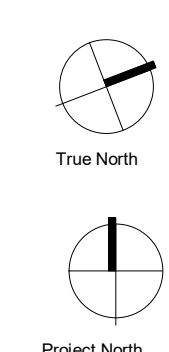

SEAL



REVISIONS

No.

Description

Date

PROJECT

**DENNIS BUILDING**

1730 GRANVILLE ST.  
HALIFAX, NS

DRAWING NAME

**FLOOR PLAN - LEVEL 6**

SCALE

**1 : 100**

PROJECT NUMBER

**19-054**

DRAWN BY

**Author**

CHECKED


**Checker**

APPROVED

**Approver**

DRAWING NUMBER

**A109**

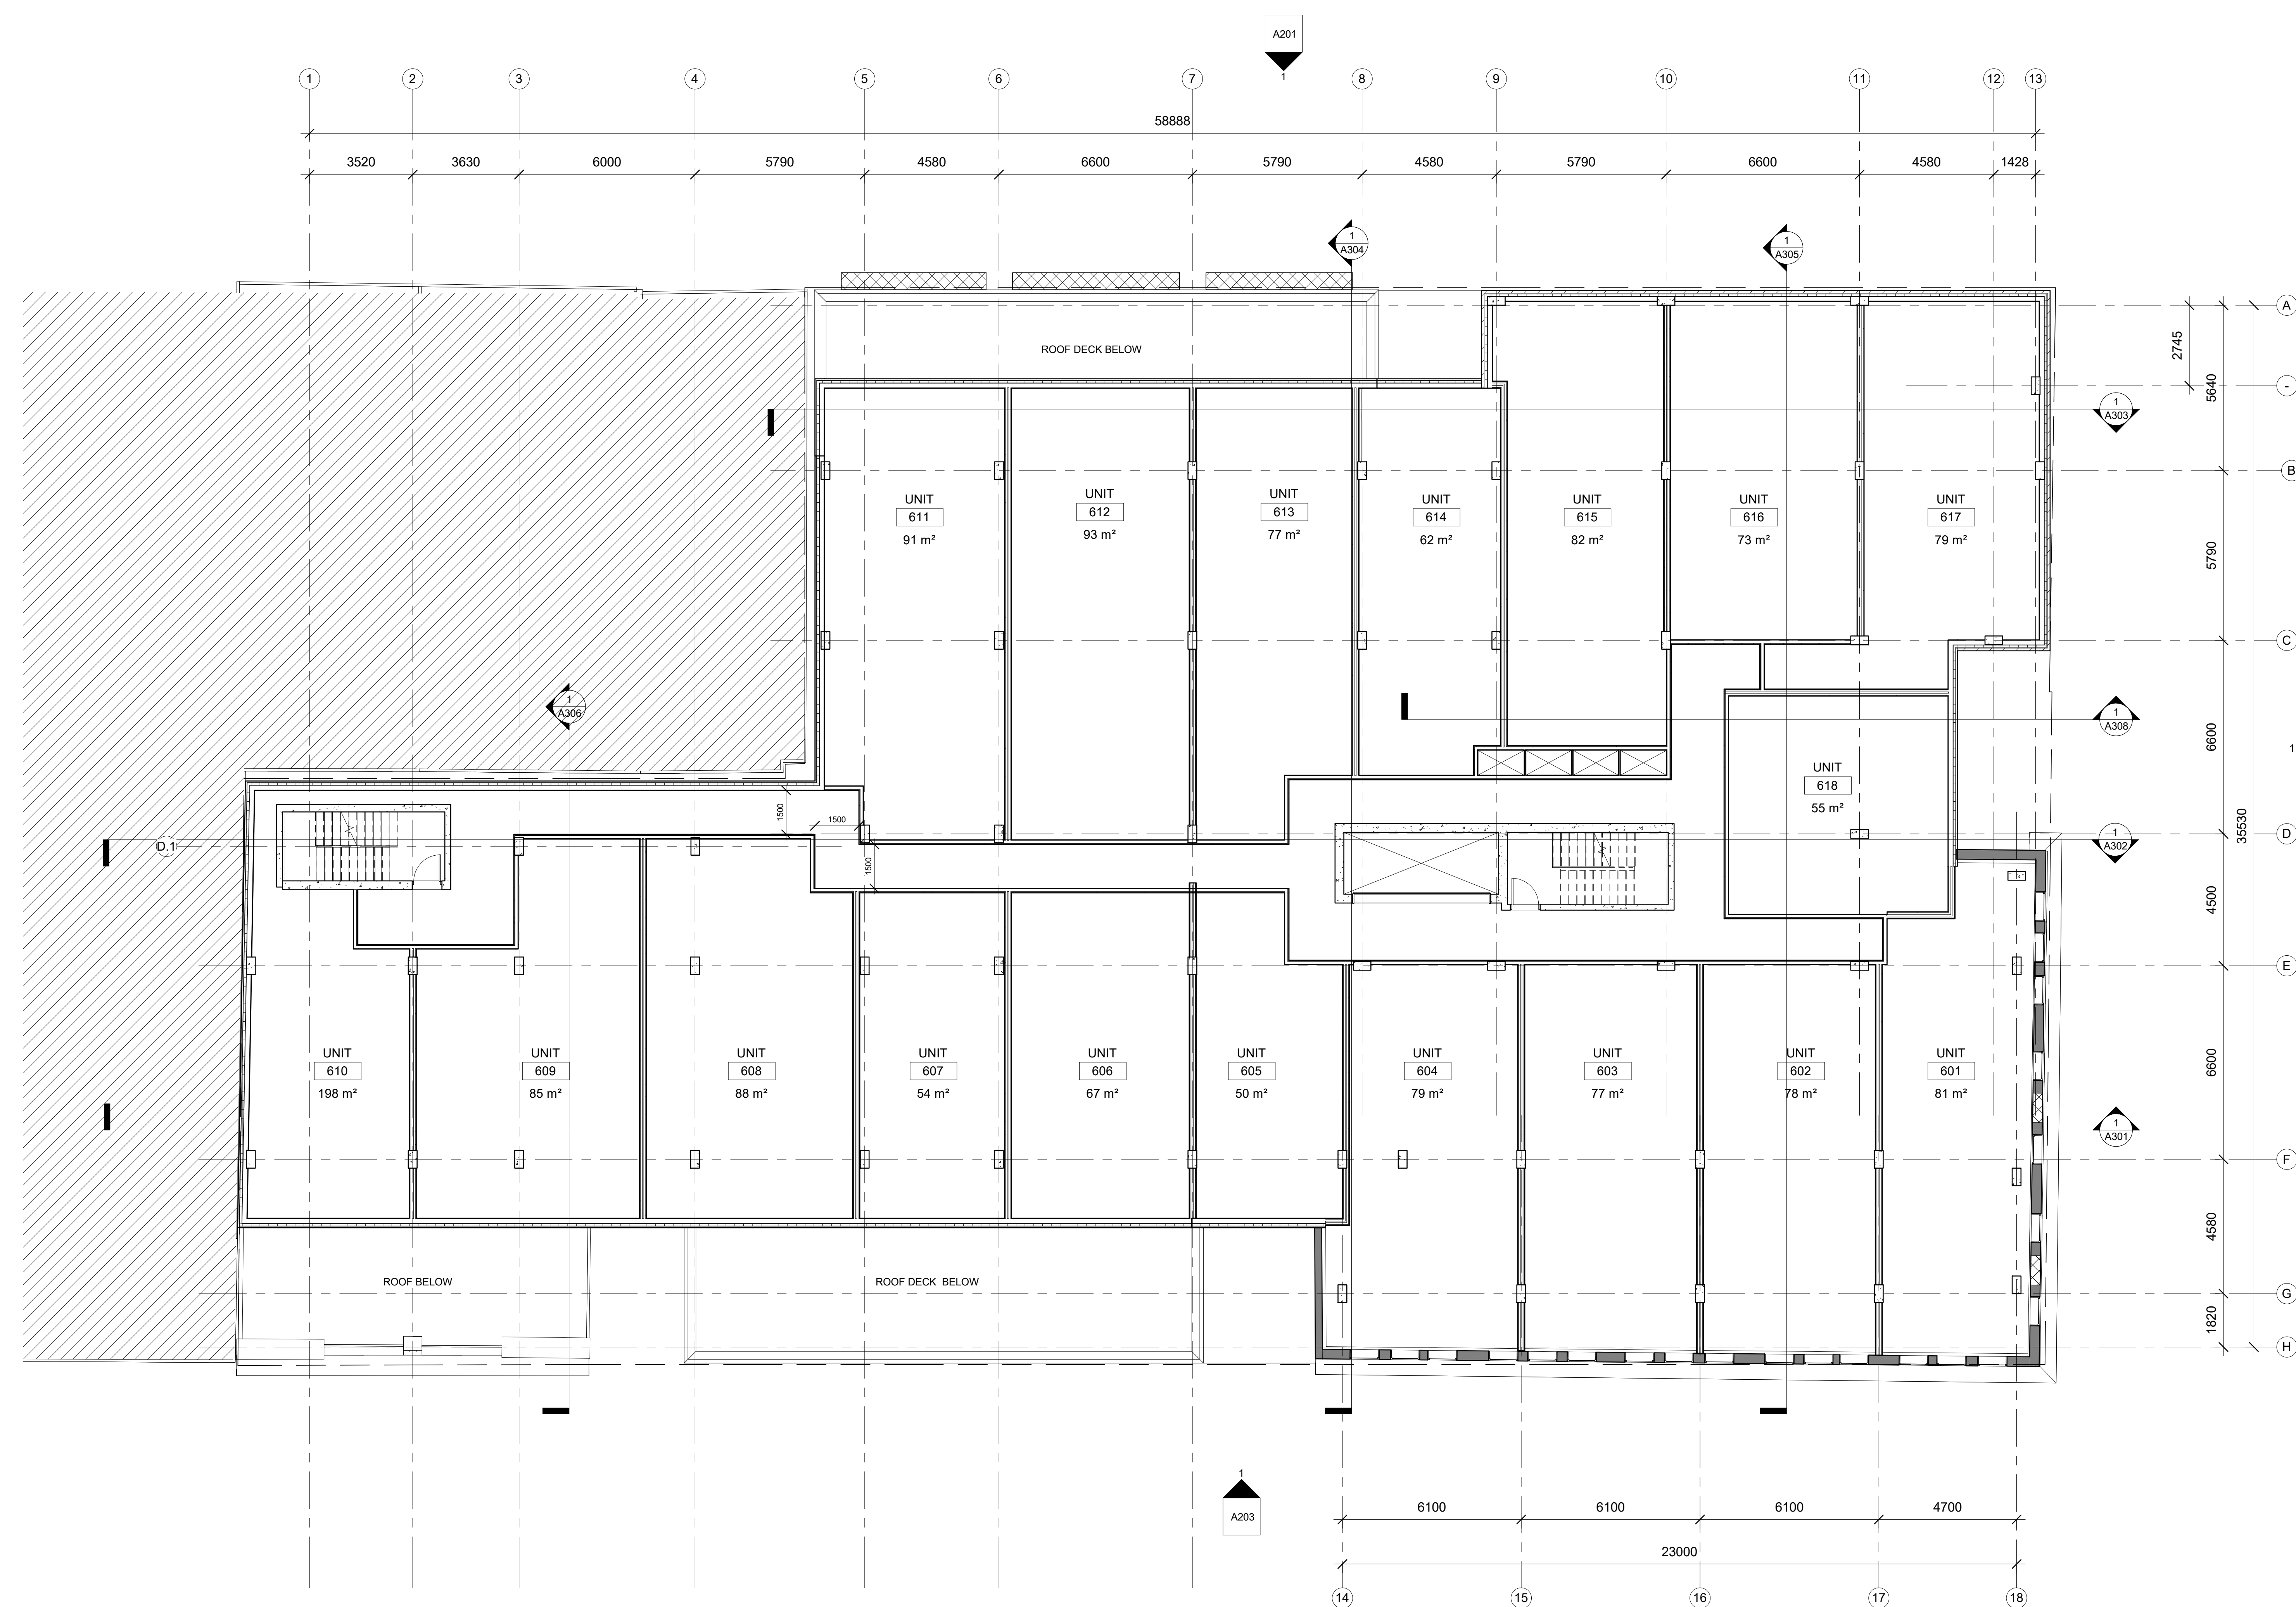

**1** FLOOR PLAN - LEVEL 6  
A109 1 : 100




CONSULTANTS

CLIENT  
Davel Developments  
1316 Barrington St.  
Halifax, NS  
902.440.8916  
info@davel.ca

KEY PLAN



SEAL

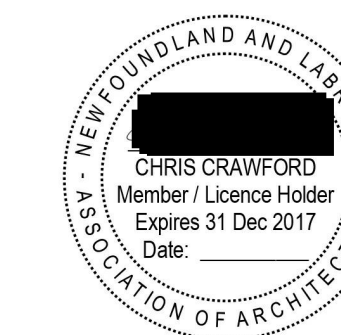

REVISIONS

No.	Description	Date

PROJECT

**DENNIS BUILDING**  
1730 GRANVILLE ST.  
HALIFAX, NS

DRAWING NAME

**FLOOR PLAN - LEVEL 7**

SCALE  
**1 : 100**

PROJECT NUMBER  
**19-054**


DRAWN BY  
**Author**

CHECKED  
**Checker**

APPROVED  
**Approver**

DRAWING NUMBER

**A110**

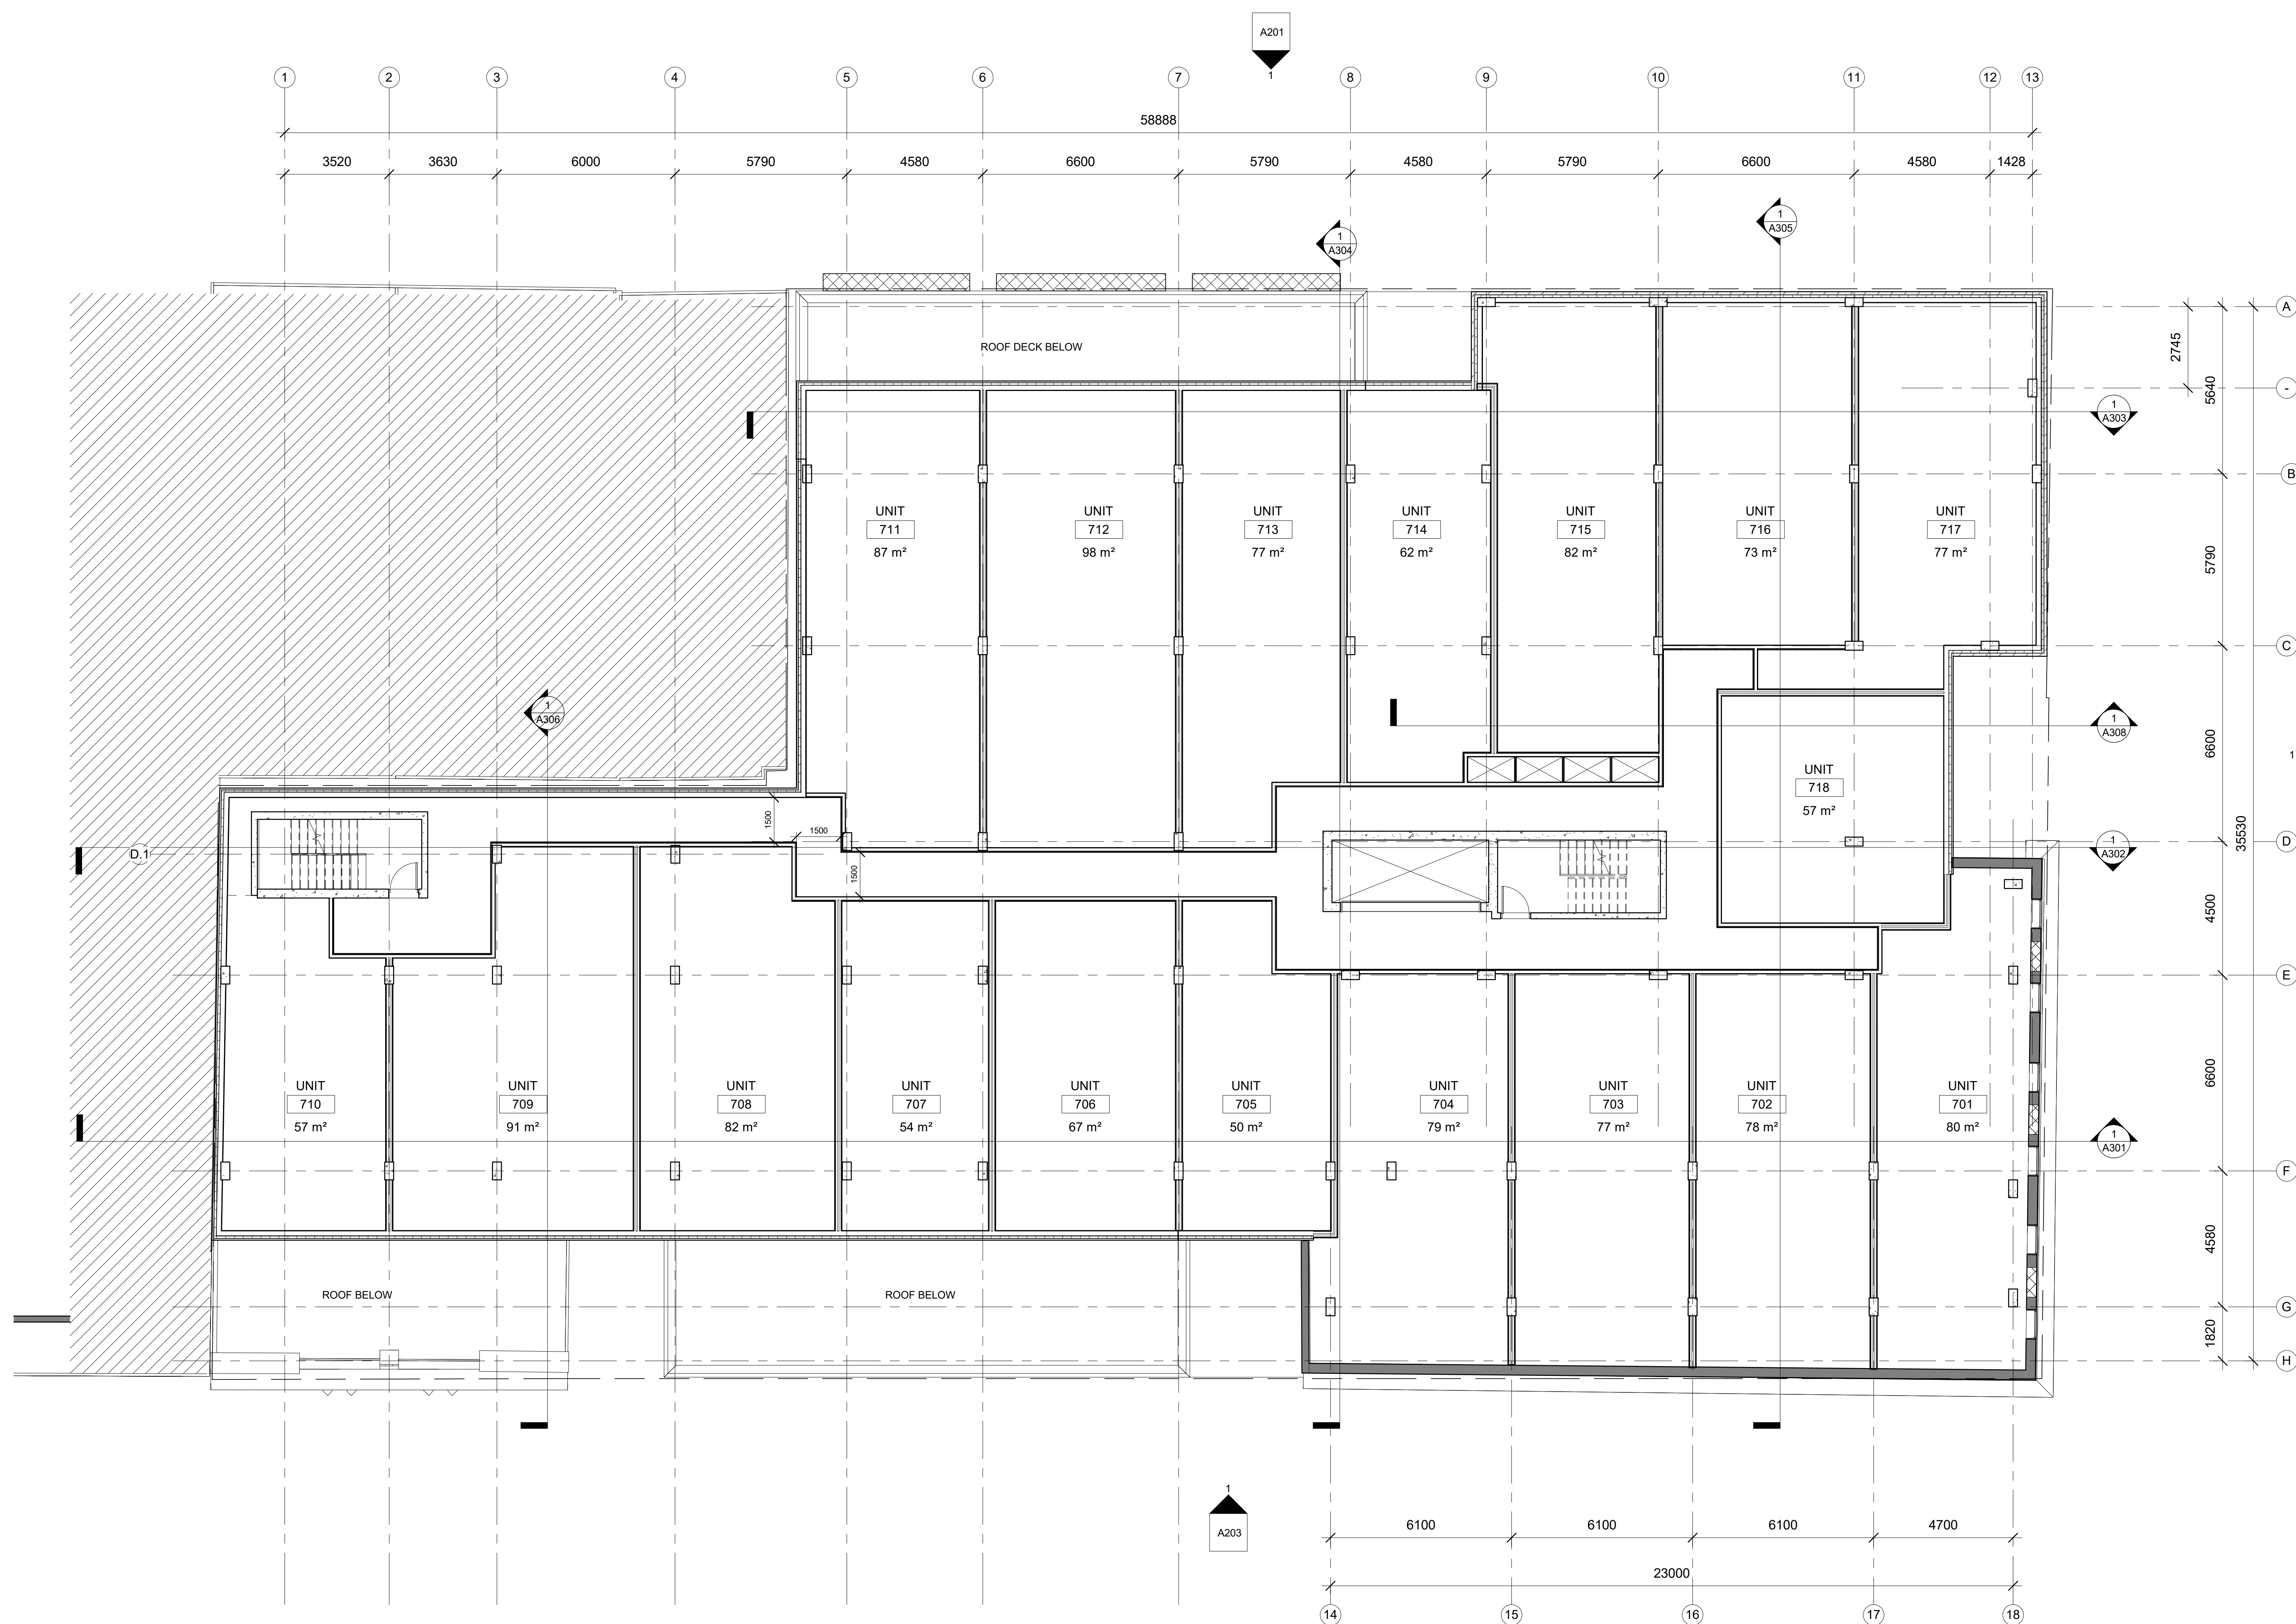

**1 FLOOR PLAN - LEVEL 7**  
A110 1 : 100




CONSULTANTS

CLIENT

Davel Developments  
1016 Barrington St.  
Halifax, NS  
902.438.8916  
info@davel.ca

KEY PLAN

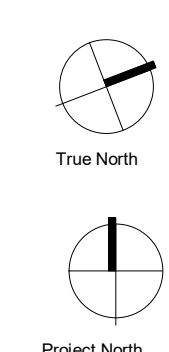

SEAL



REVISIONS

No.

Description

Date

PROJECT

**DENNIS BUILDING**  
1730 GRANVILLE ST,  
HALIFAX, NS

DRAWING NAME

**FLOOR PLAN - LEVEL 8**

SCALE

1 : 100

PROJECT NUMBER

19-054

DRAWN BY

Author

CHECKED


Checker

APPROVED

Approver

DRAWING NUMBER

**A111**

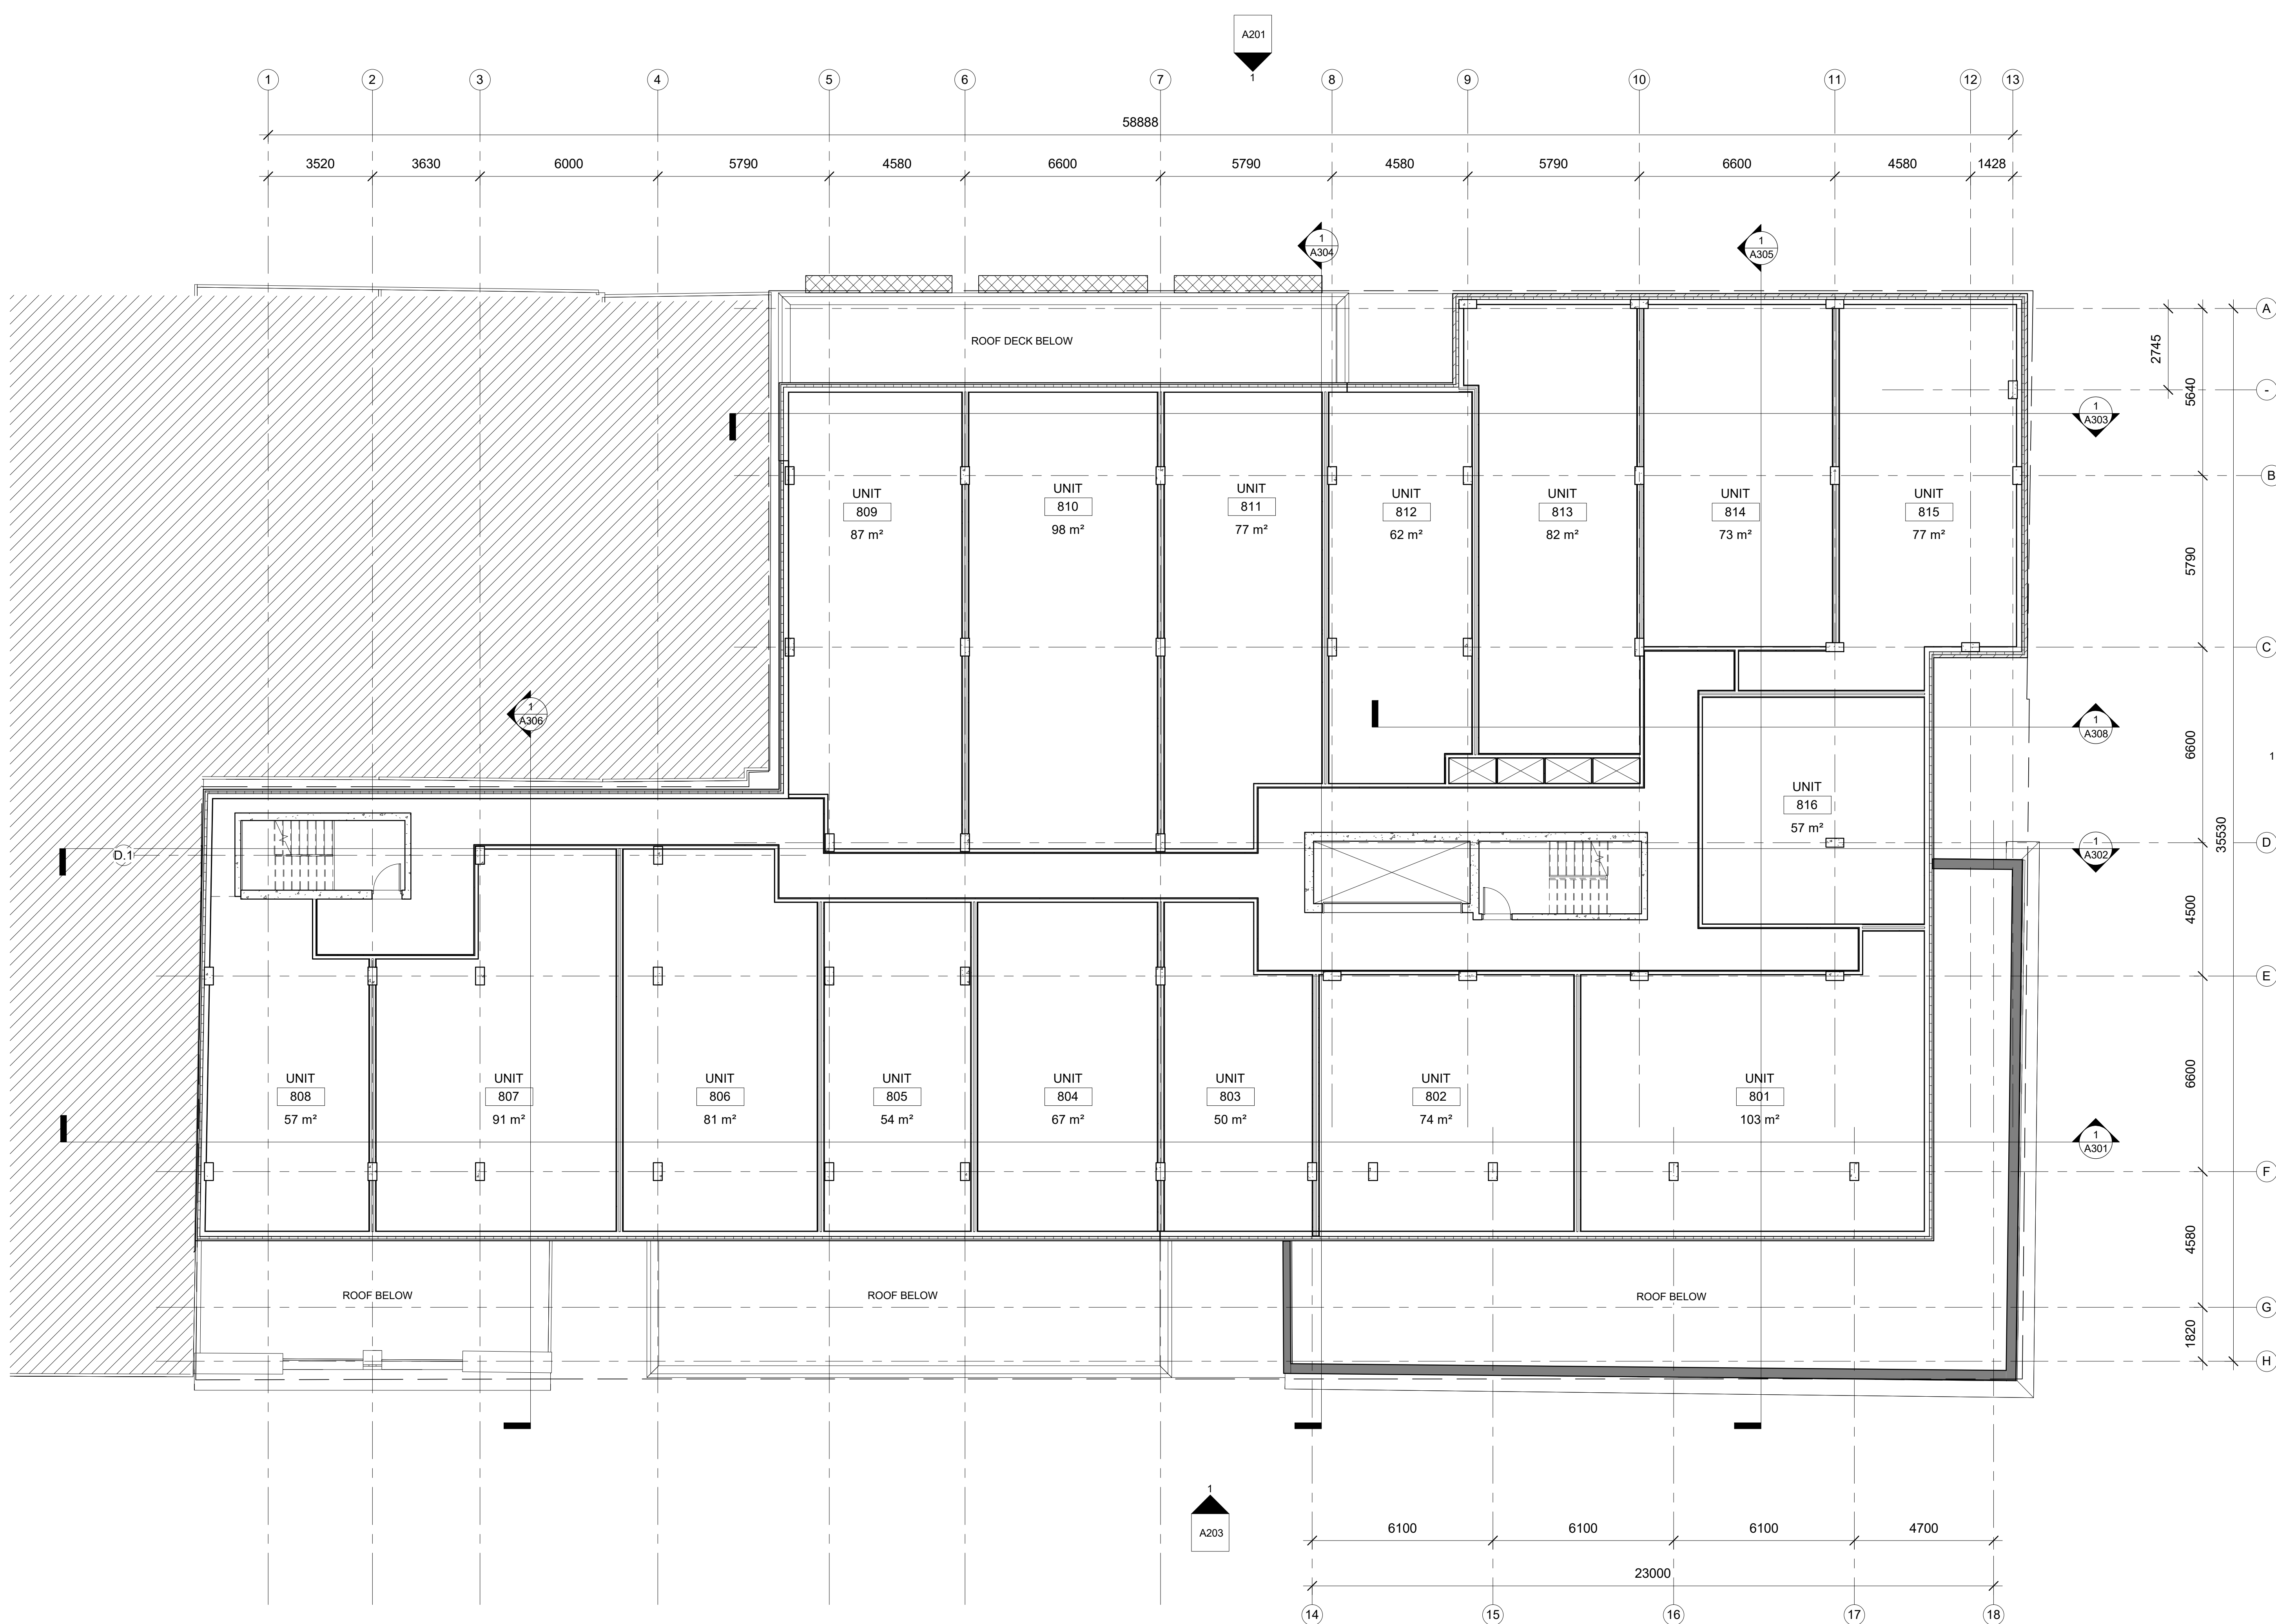

1 FLOOR PLAN - LEVEL 8  
A111 1 : 100




CONSULTANTS


CLIENT

Davel Developments  
1316 Barrington St.  
Halifax, NS  
902.436.8916  
info@davel.ca

KEY PLAN

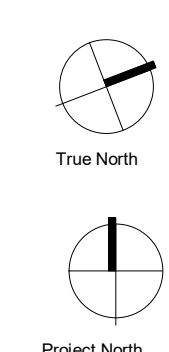

SEAL

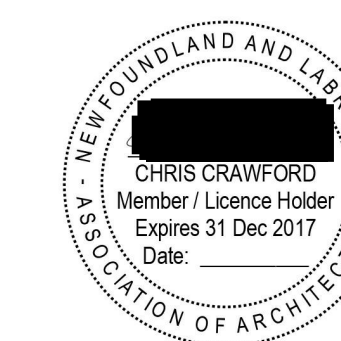

REVISIONS

No.	Description	Date

PROJECT

**DENNIS BUILDING**  
1730 GRANVILLE ST.  
HALIFAX, NS

DRAWING NAME

**FLOOR PLAN - LEVEL 9**

SCALE

**1 : 100**

PROJECT NUMBER

**19-054**

DRAWN BY

**Author**

CHECKED


**Checker**

APPROVED

**Approver**


DRAWING NUMBER

**A112**

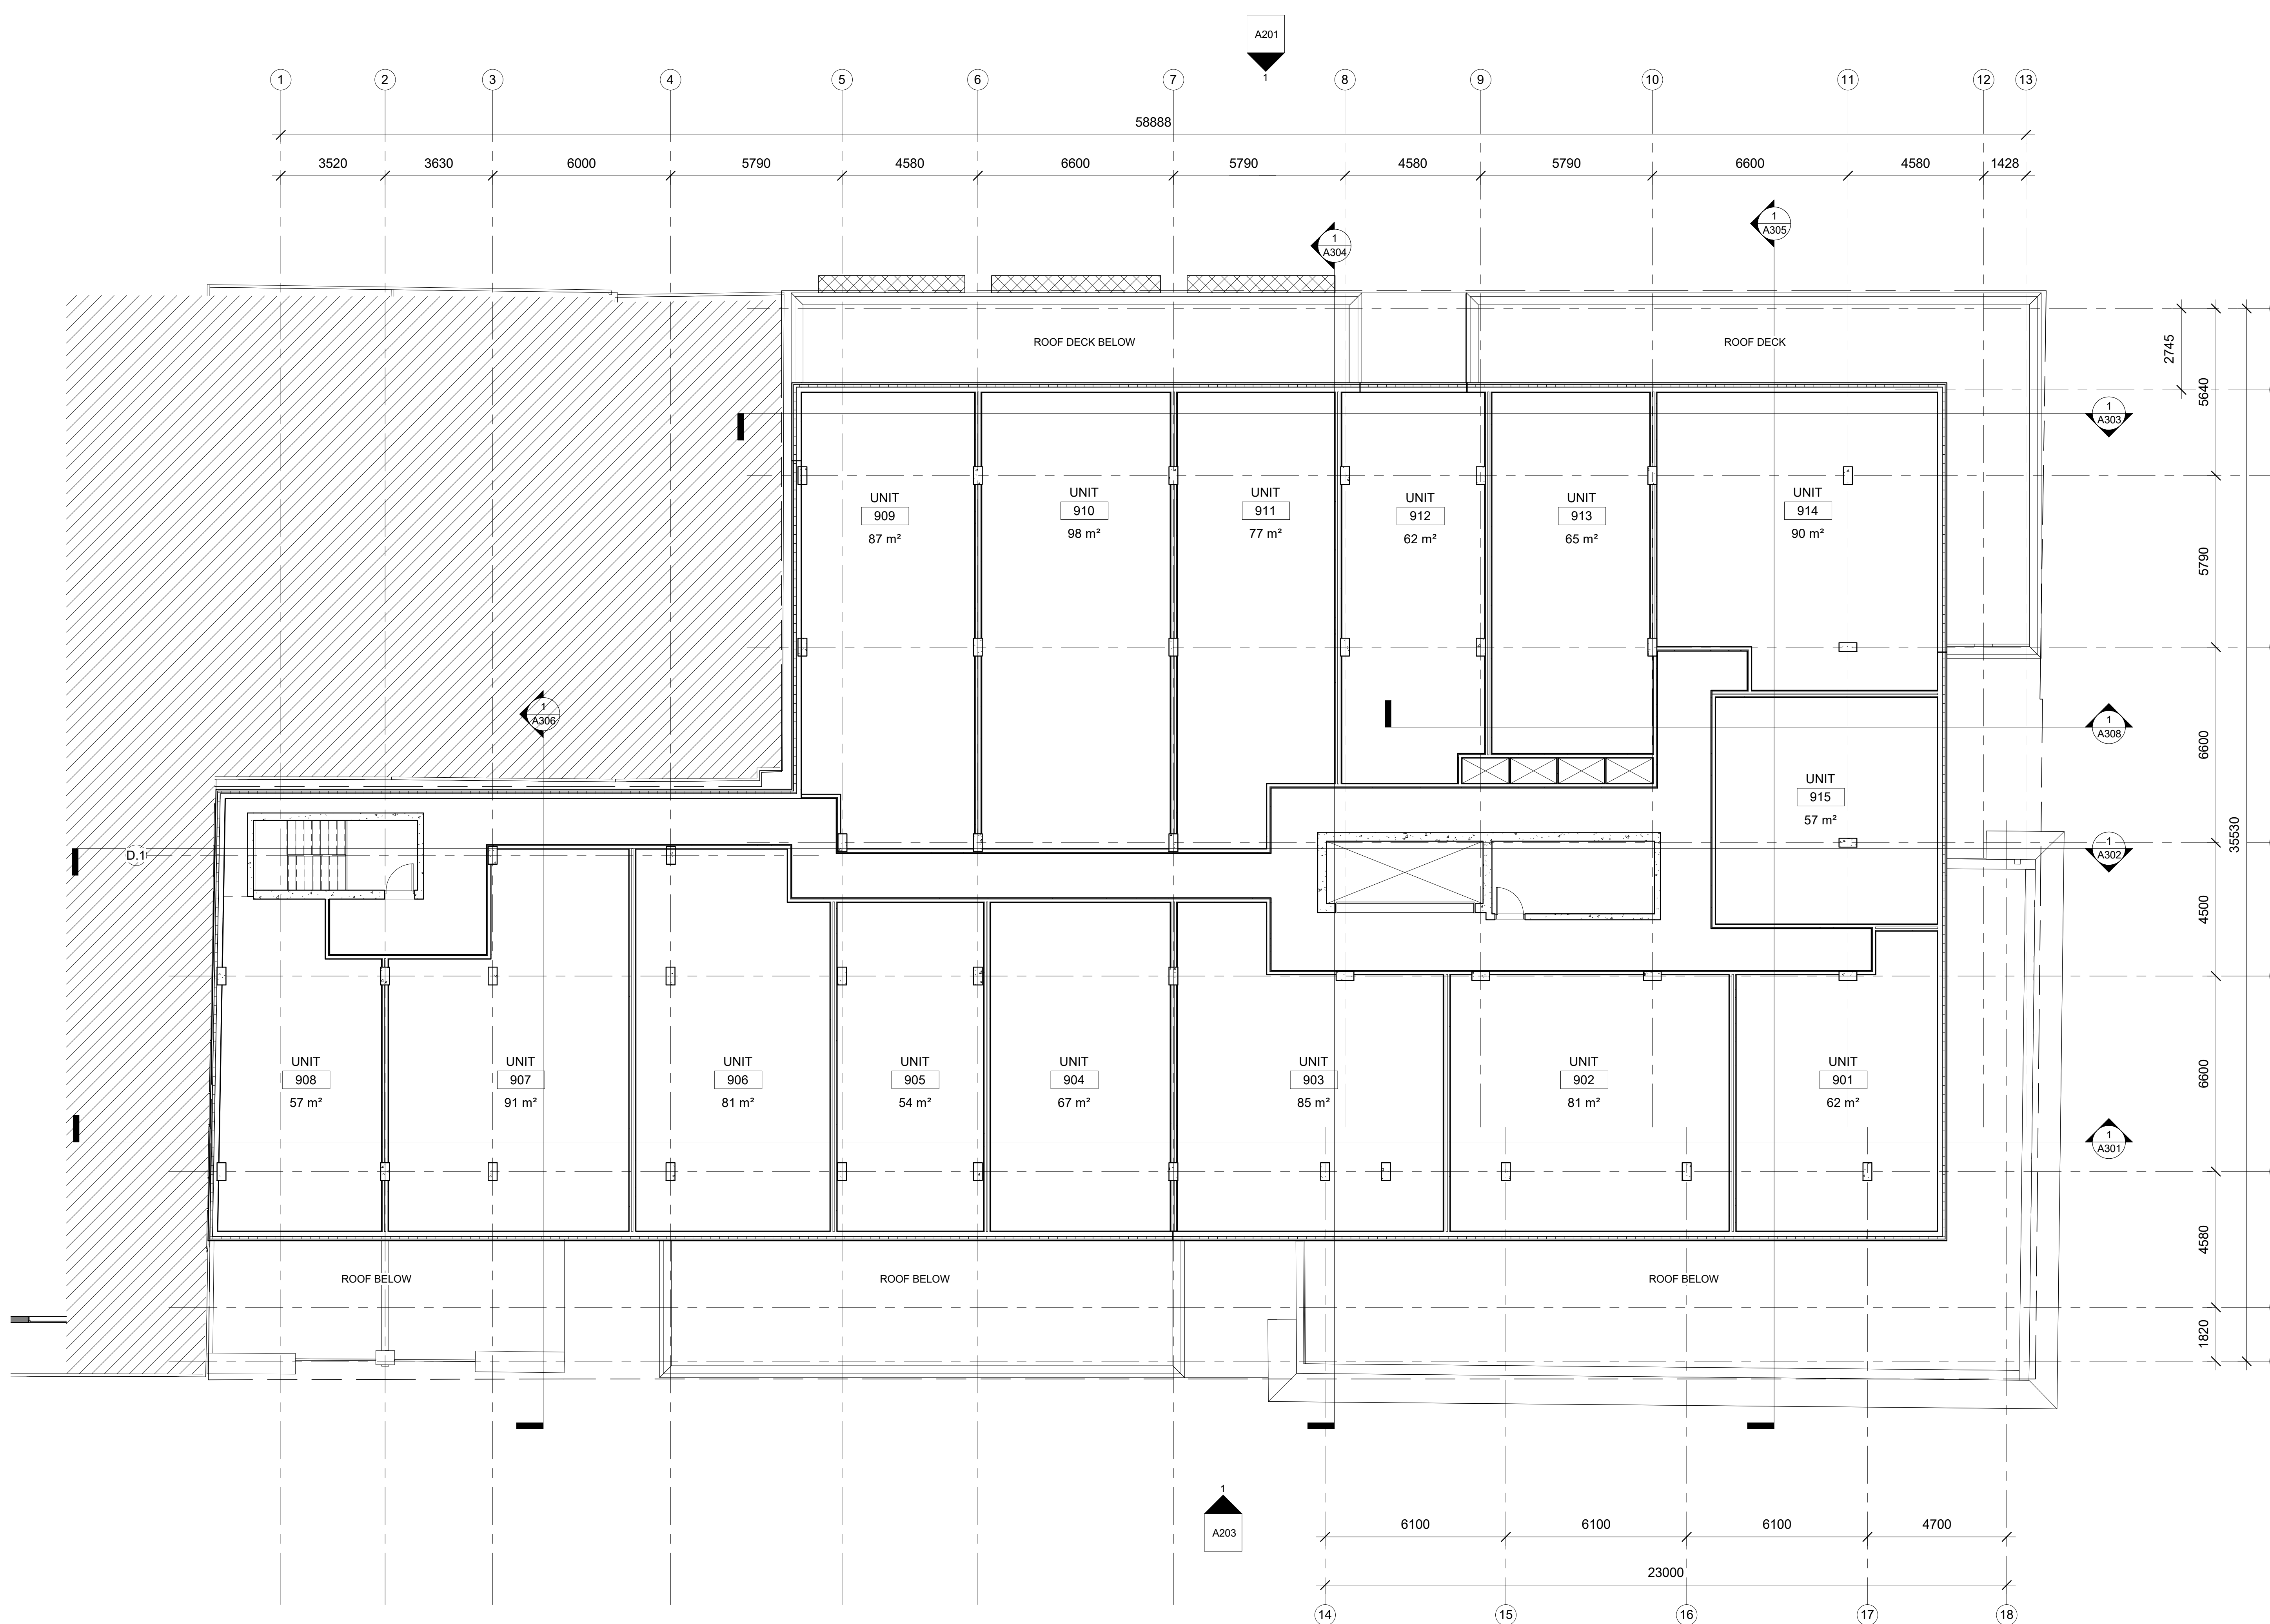

1 FLOOR PLAN - LEVEL 9  
A112 1 : 100



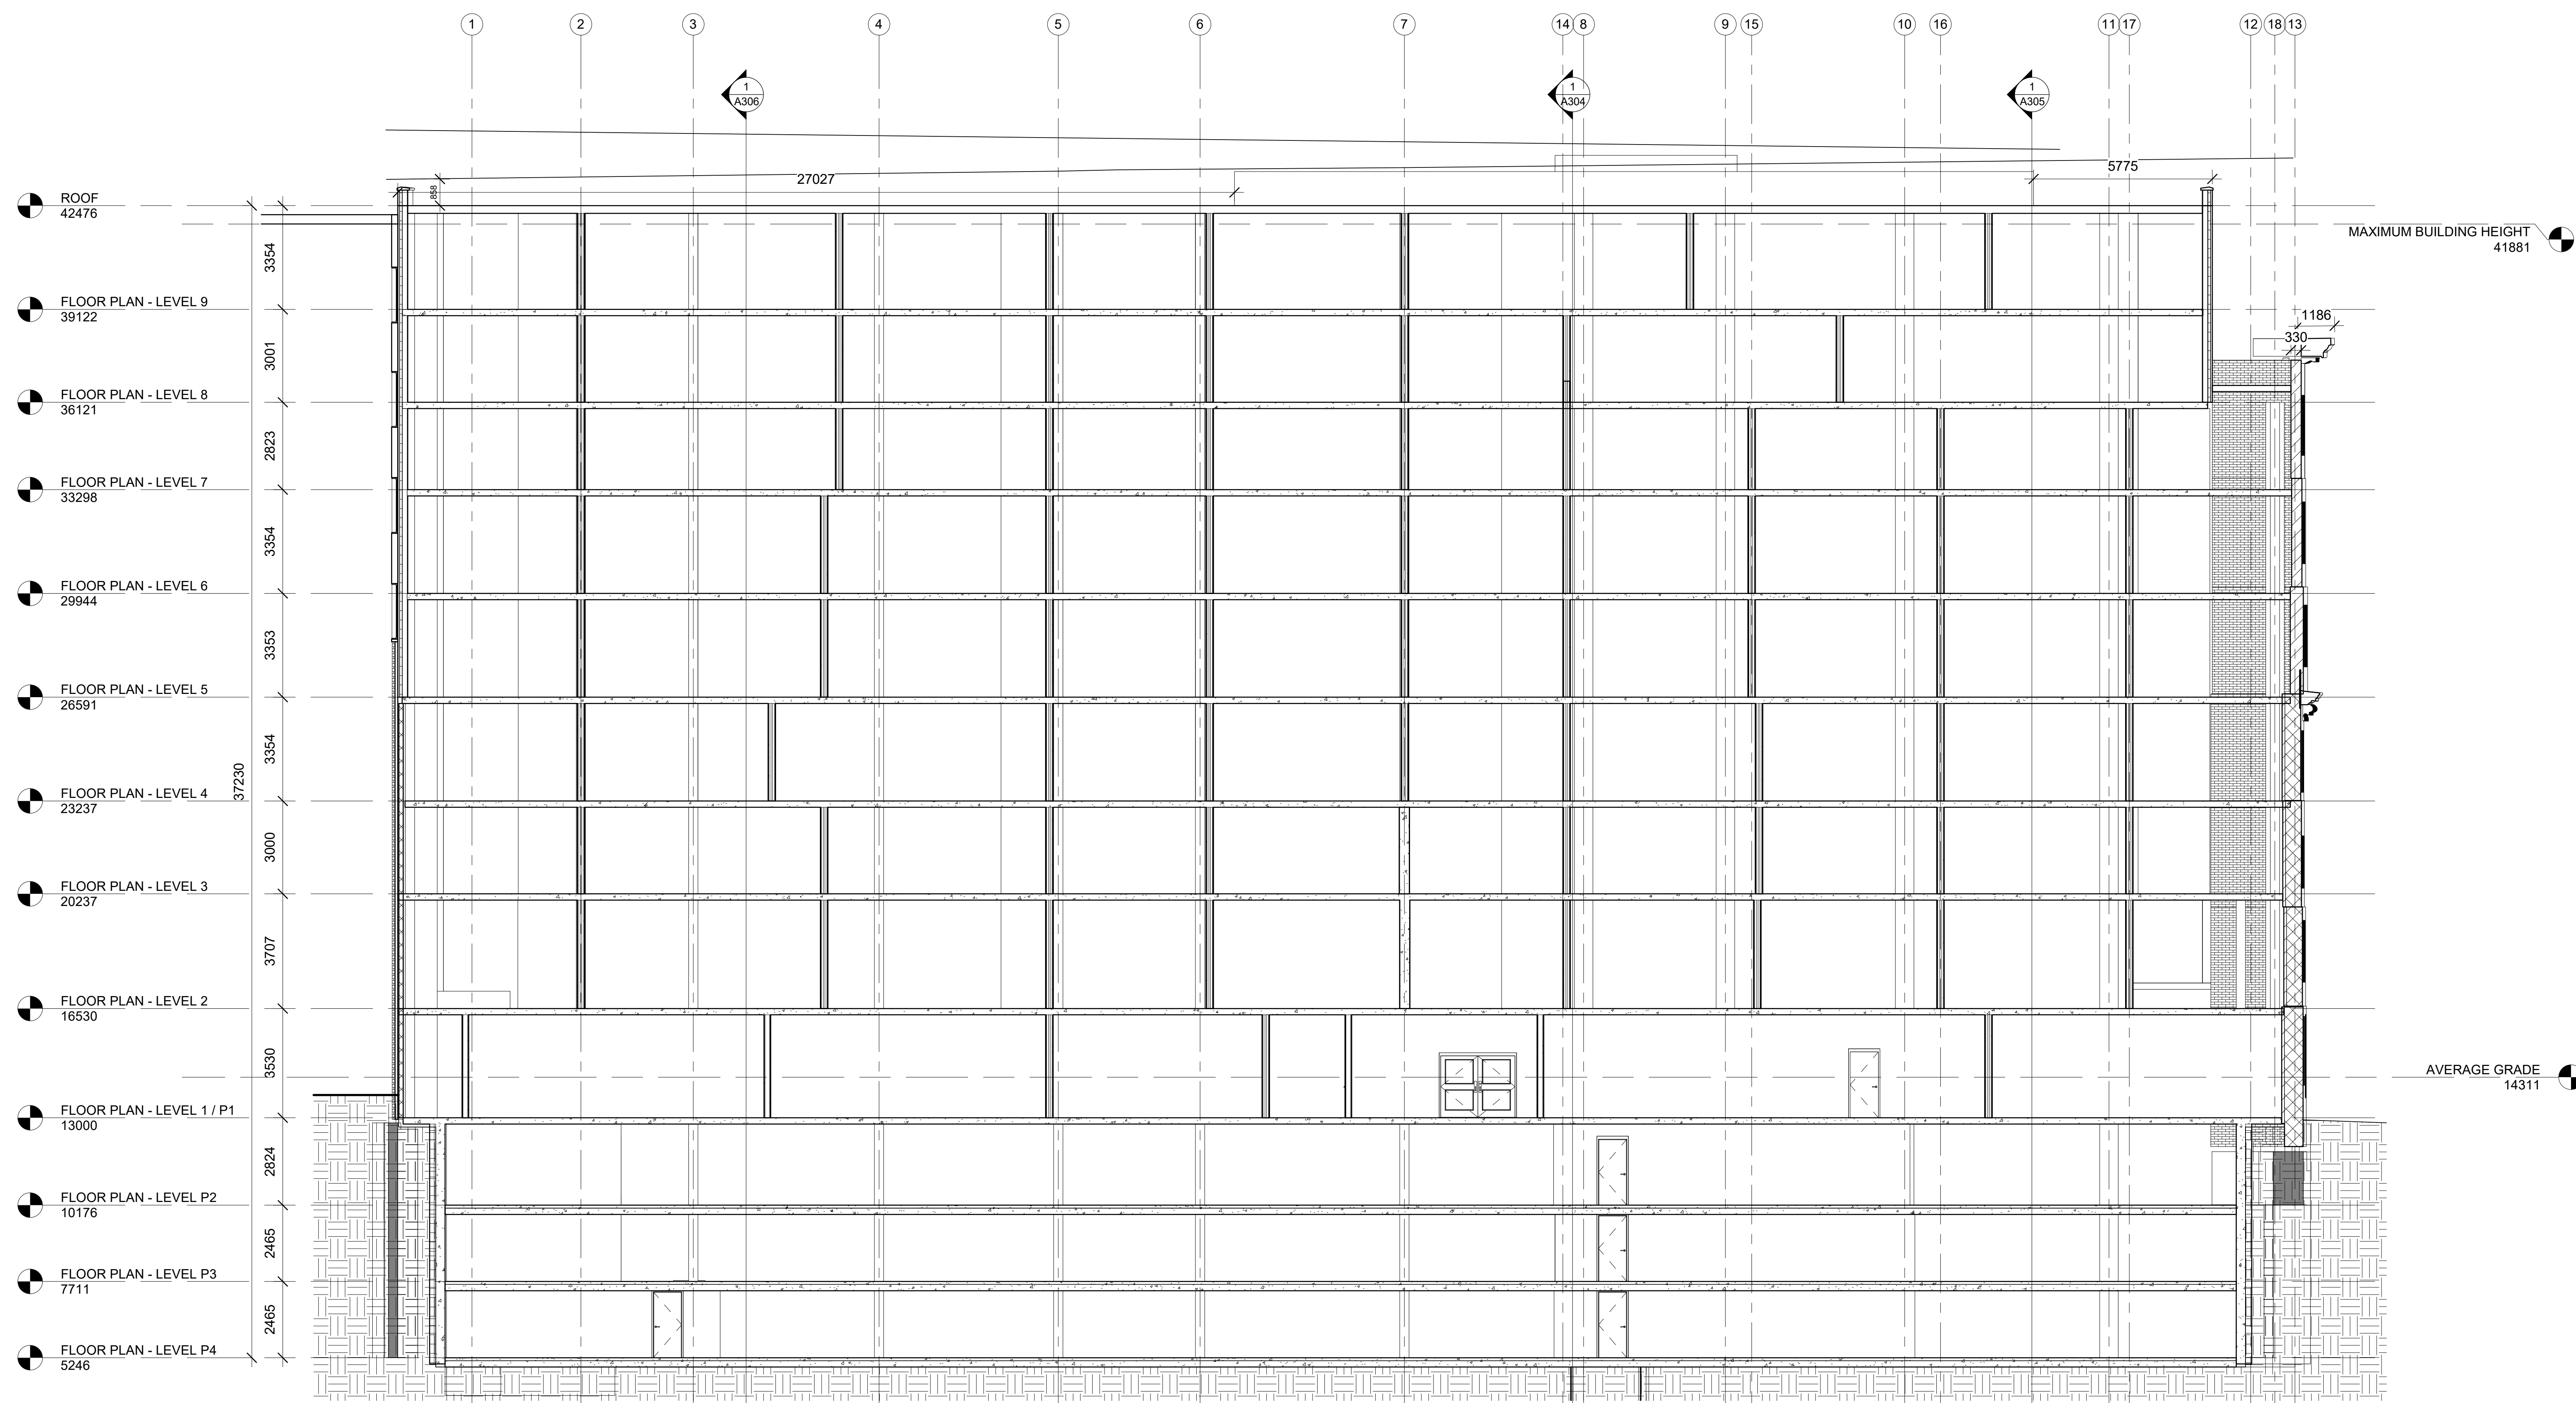


1  
 A301  
 GEORGE ST. BUILDING  
 SECTION  
 1 : 100

CONSULTANTS

CLIENT

Davel Developments  
 1316 Barrington St.  
 Halifax, NS  
 (902)429-8916  
 info@davel.ca

KEY PLAN

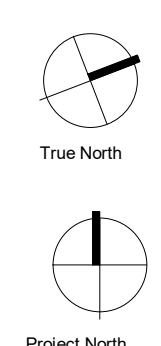

SEAL

REVISIONS

No.	Description	Date

PROJECT

**DENNIS BUILDING**  
 1730 GRANVILLE ST.  
 HALIFAX, NS

DRAWING NAME

**BUILDING SECTION**

SCALE

1 : 100

PROJECT NUMBER

19-054

DRAWN BY

Author

CHECKED

Checker


APPROVED

Approver

DRAWING NUMBER

**A301**



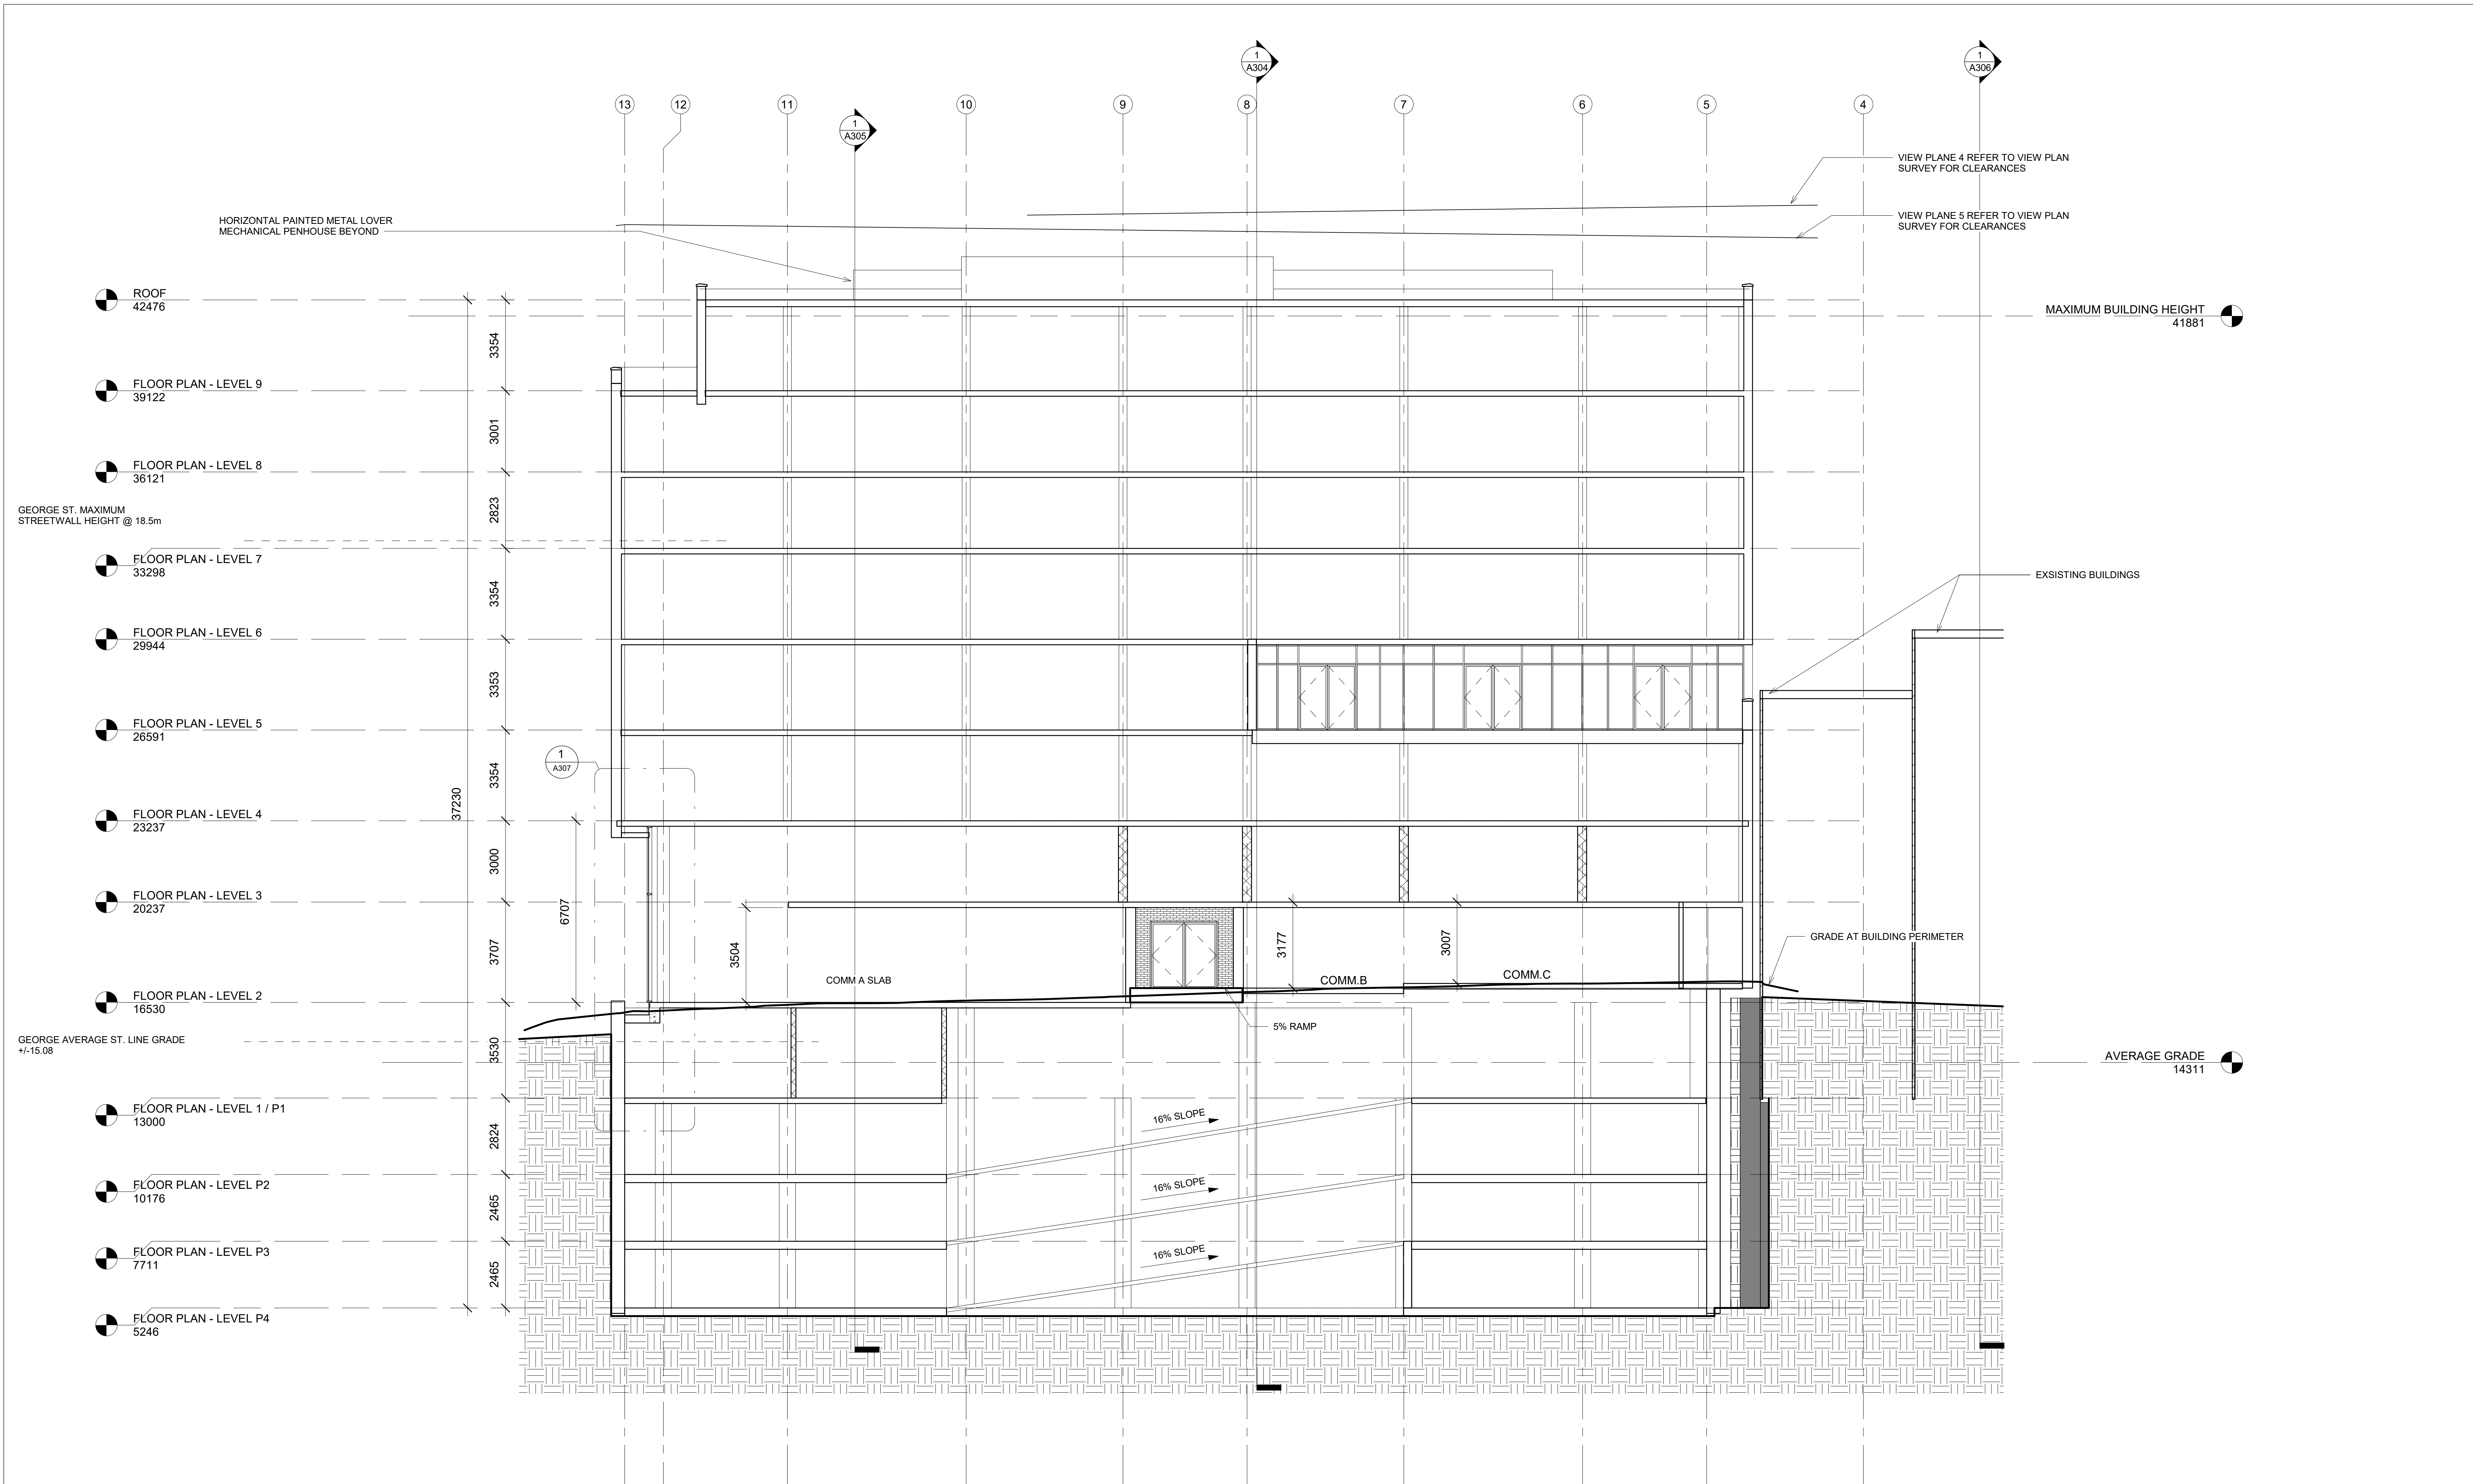


1 BARRINGTON SECTION  
A303 1 : 100

CONSULTANTS

CLIENT

Dave Developments  
1316 Barrington St.  
Halifax, NS  
01224-8916  
info@dave.ca

KEY PLAN

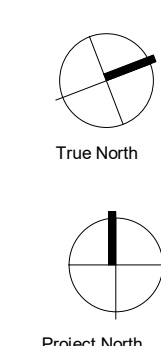

SEAL



REVISIONS

No. Description Date

PROJECT

DENNIS BUILDING

1730 GRANVILLE ST,  
HALIFAX, NS

DRAWING NAME

BUILDING SECTION

SCALE

1 : 100

PROJECT NUMBER

19-054

DRAWN BY

Author

CHECKED

Checker

APPROVED

Approver

DRAWING NUMBER

A303



CONSULTANTS


CLIENT

Davel Developments  
136 Barrington St.  
Halifax, NS  
902.440.8916  
info@davel.ca

KEY PLAN



SEAL

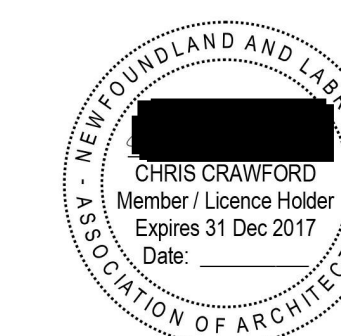

REVISIONS

No.	Description	Date

PROJECT

**DENNIS BUILDING**

1730 GRANVILLE ST.  
HALIFAX, NS

DRAWING NAME

**BUILDING SECTION**

SCALE

**1 : 100**

PROJECT NUMBER

**19-054**

DRAWN BY

**Author**

CHECKED


**Checker**

APPROVED

**Approver**


DRAWING NUMBER

**A305**

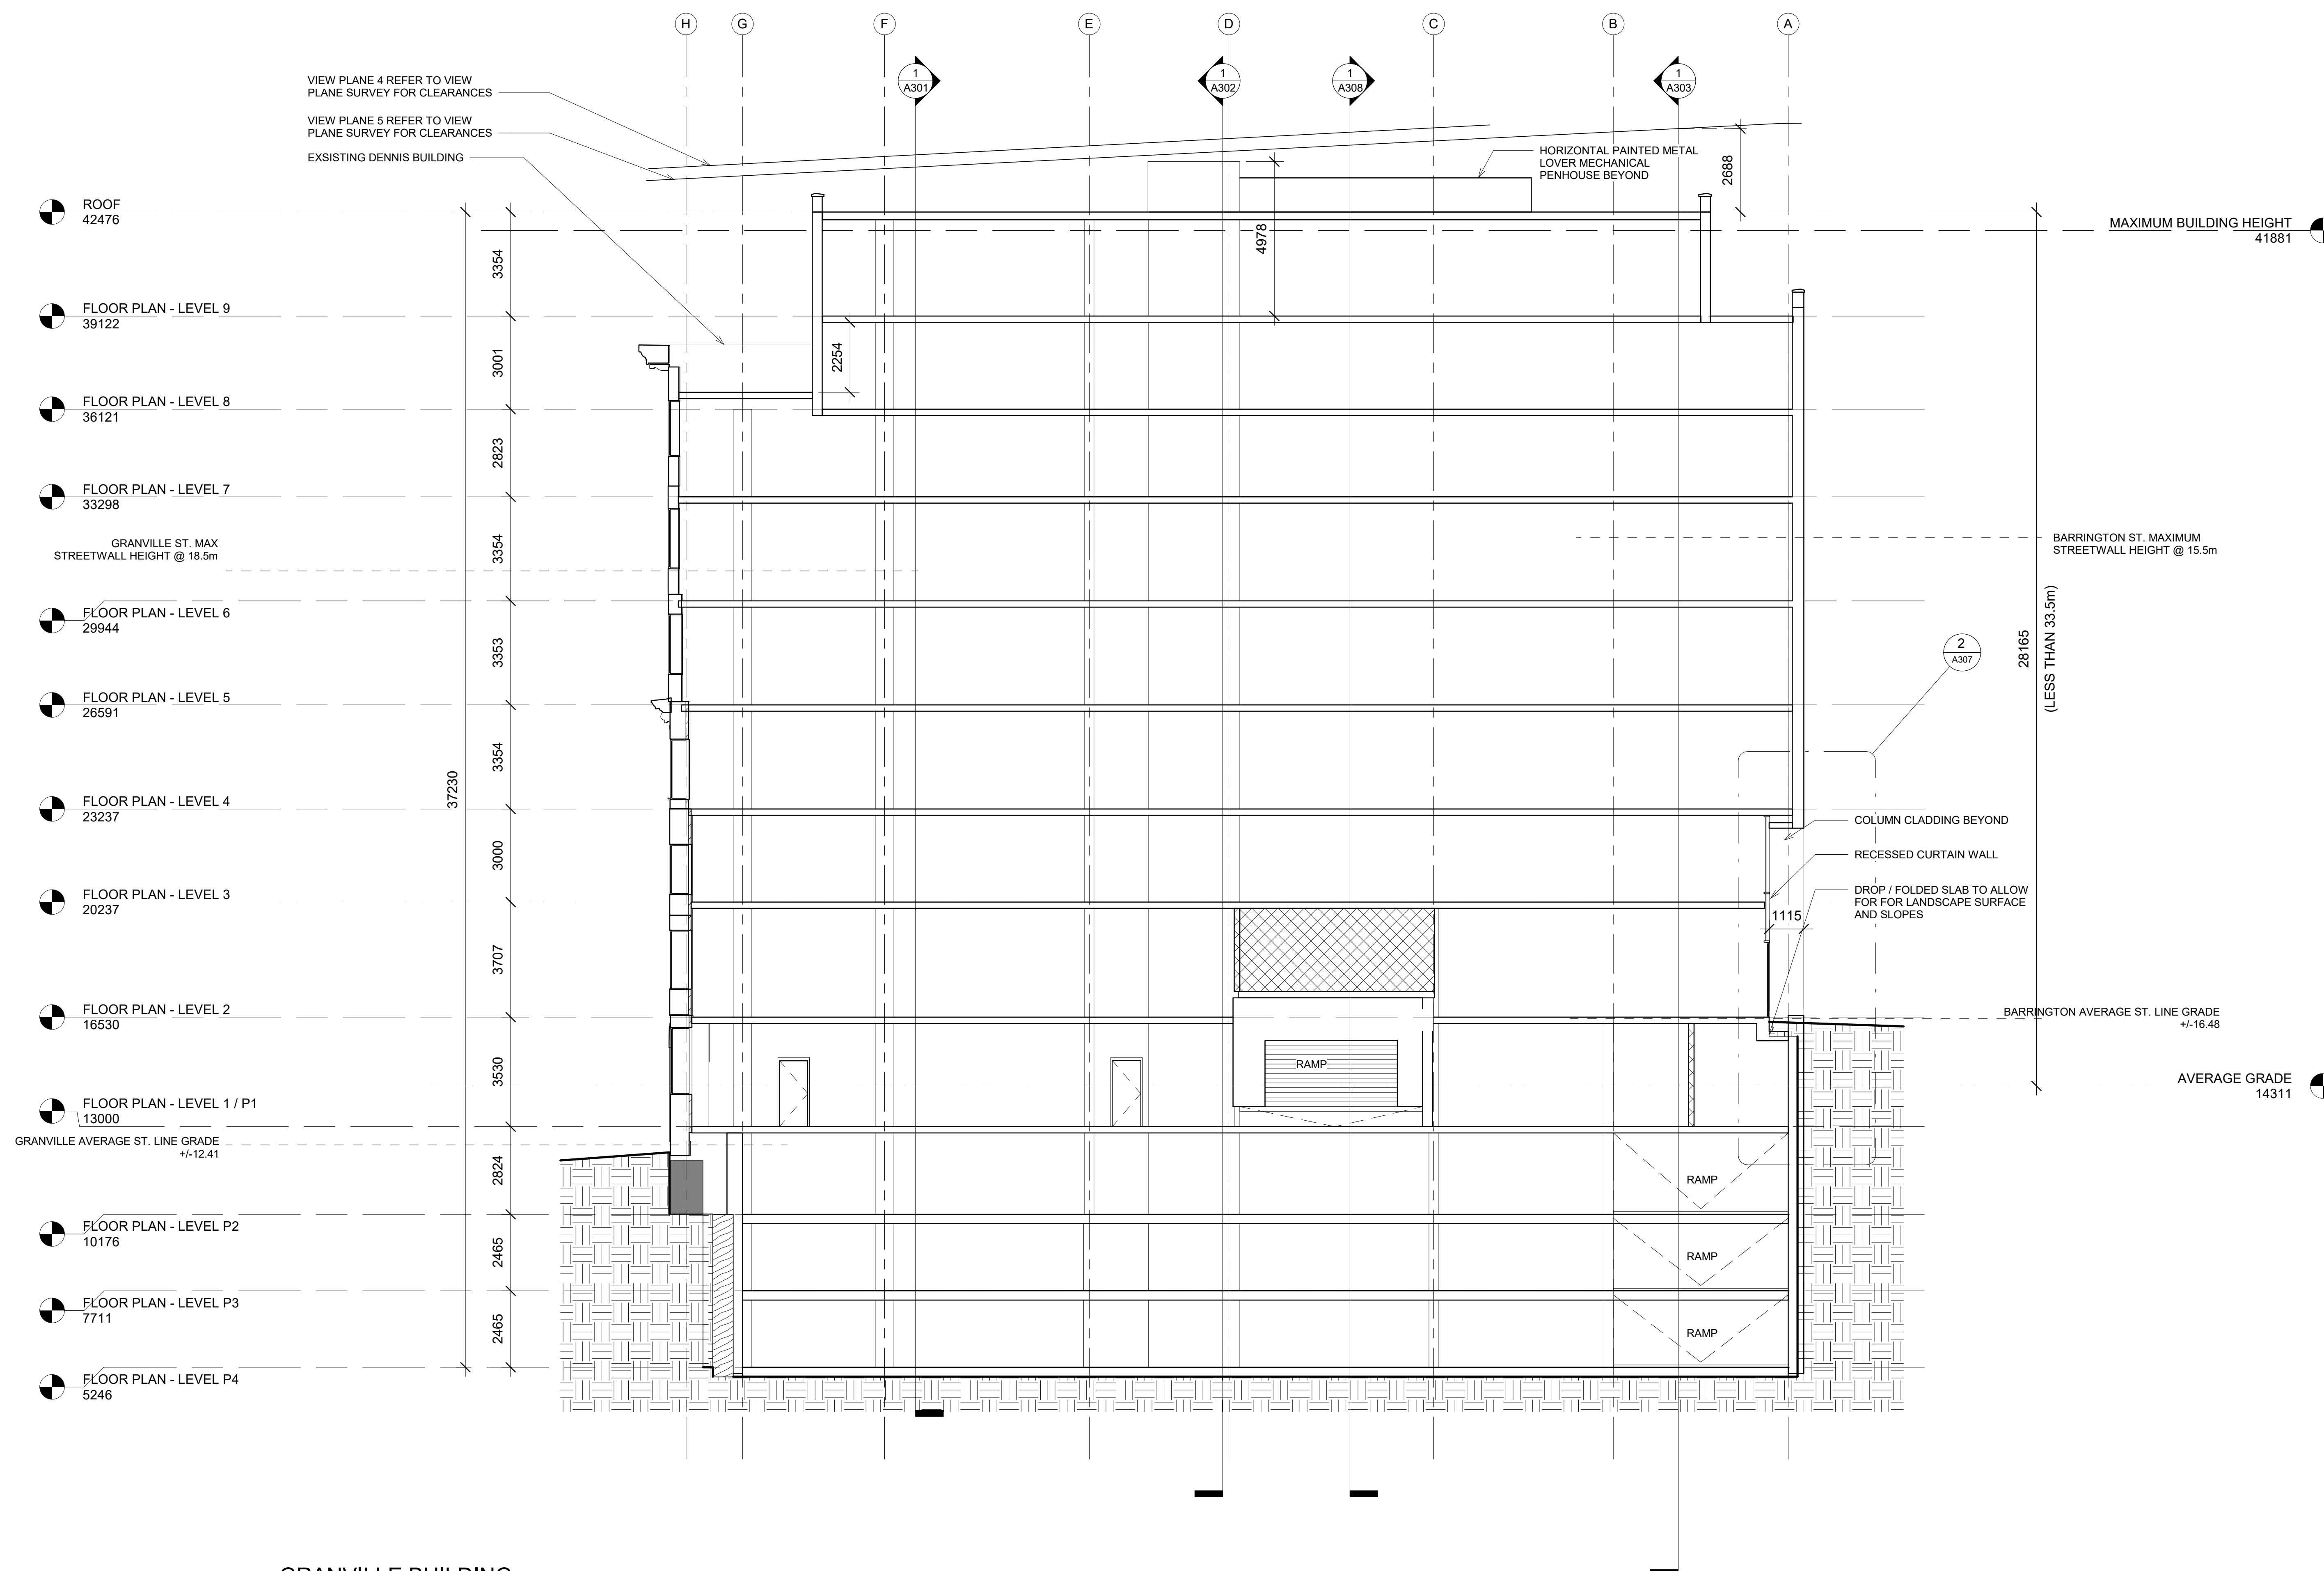


**1**  
A305  
**GRANVILLE BUILDING SECTION**  
1 : 100



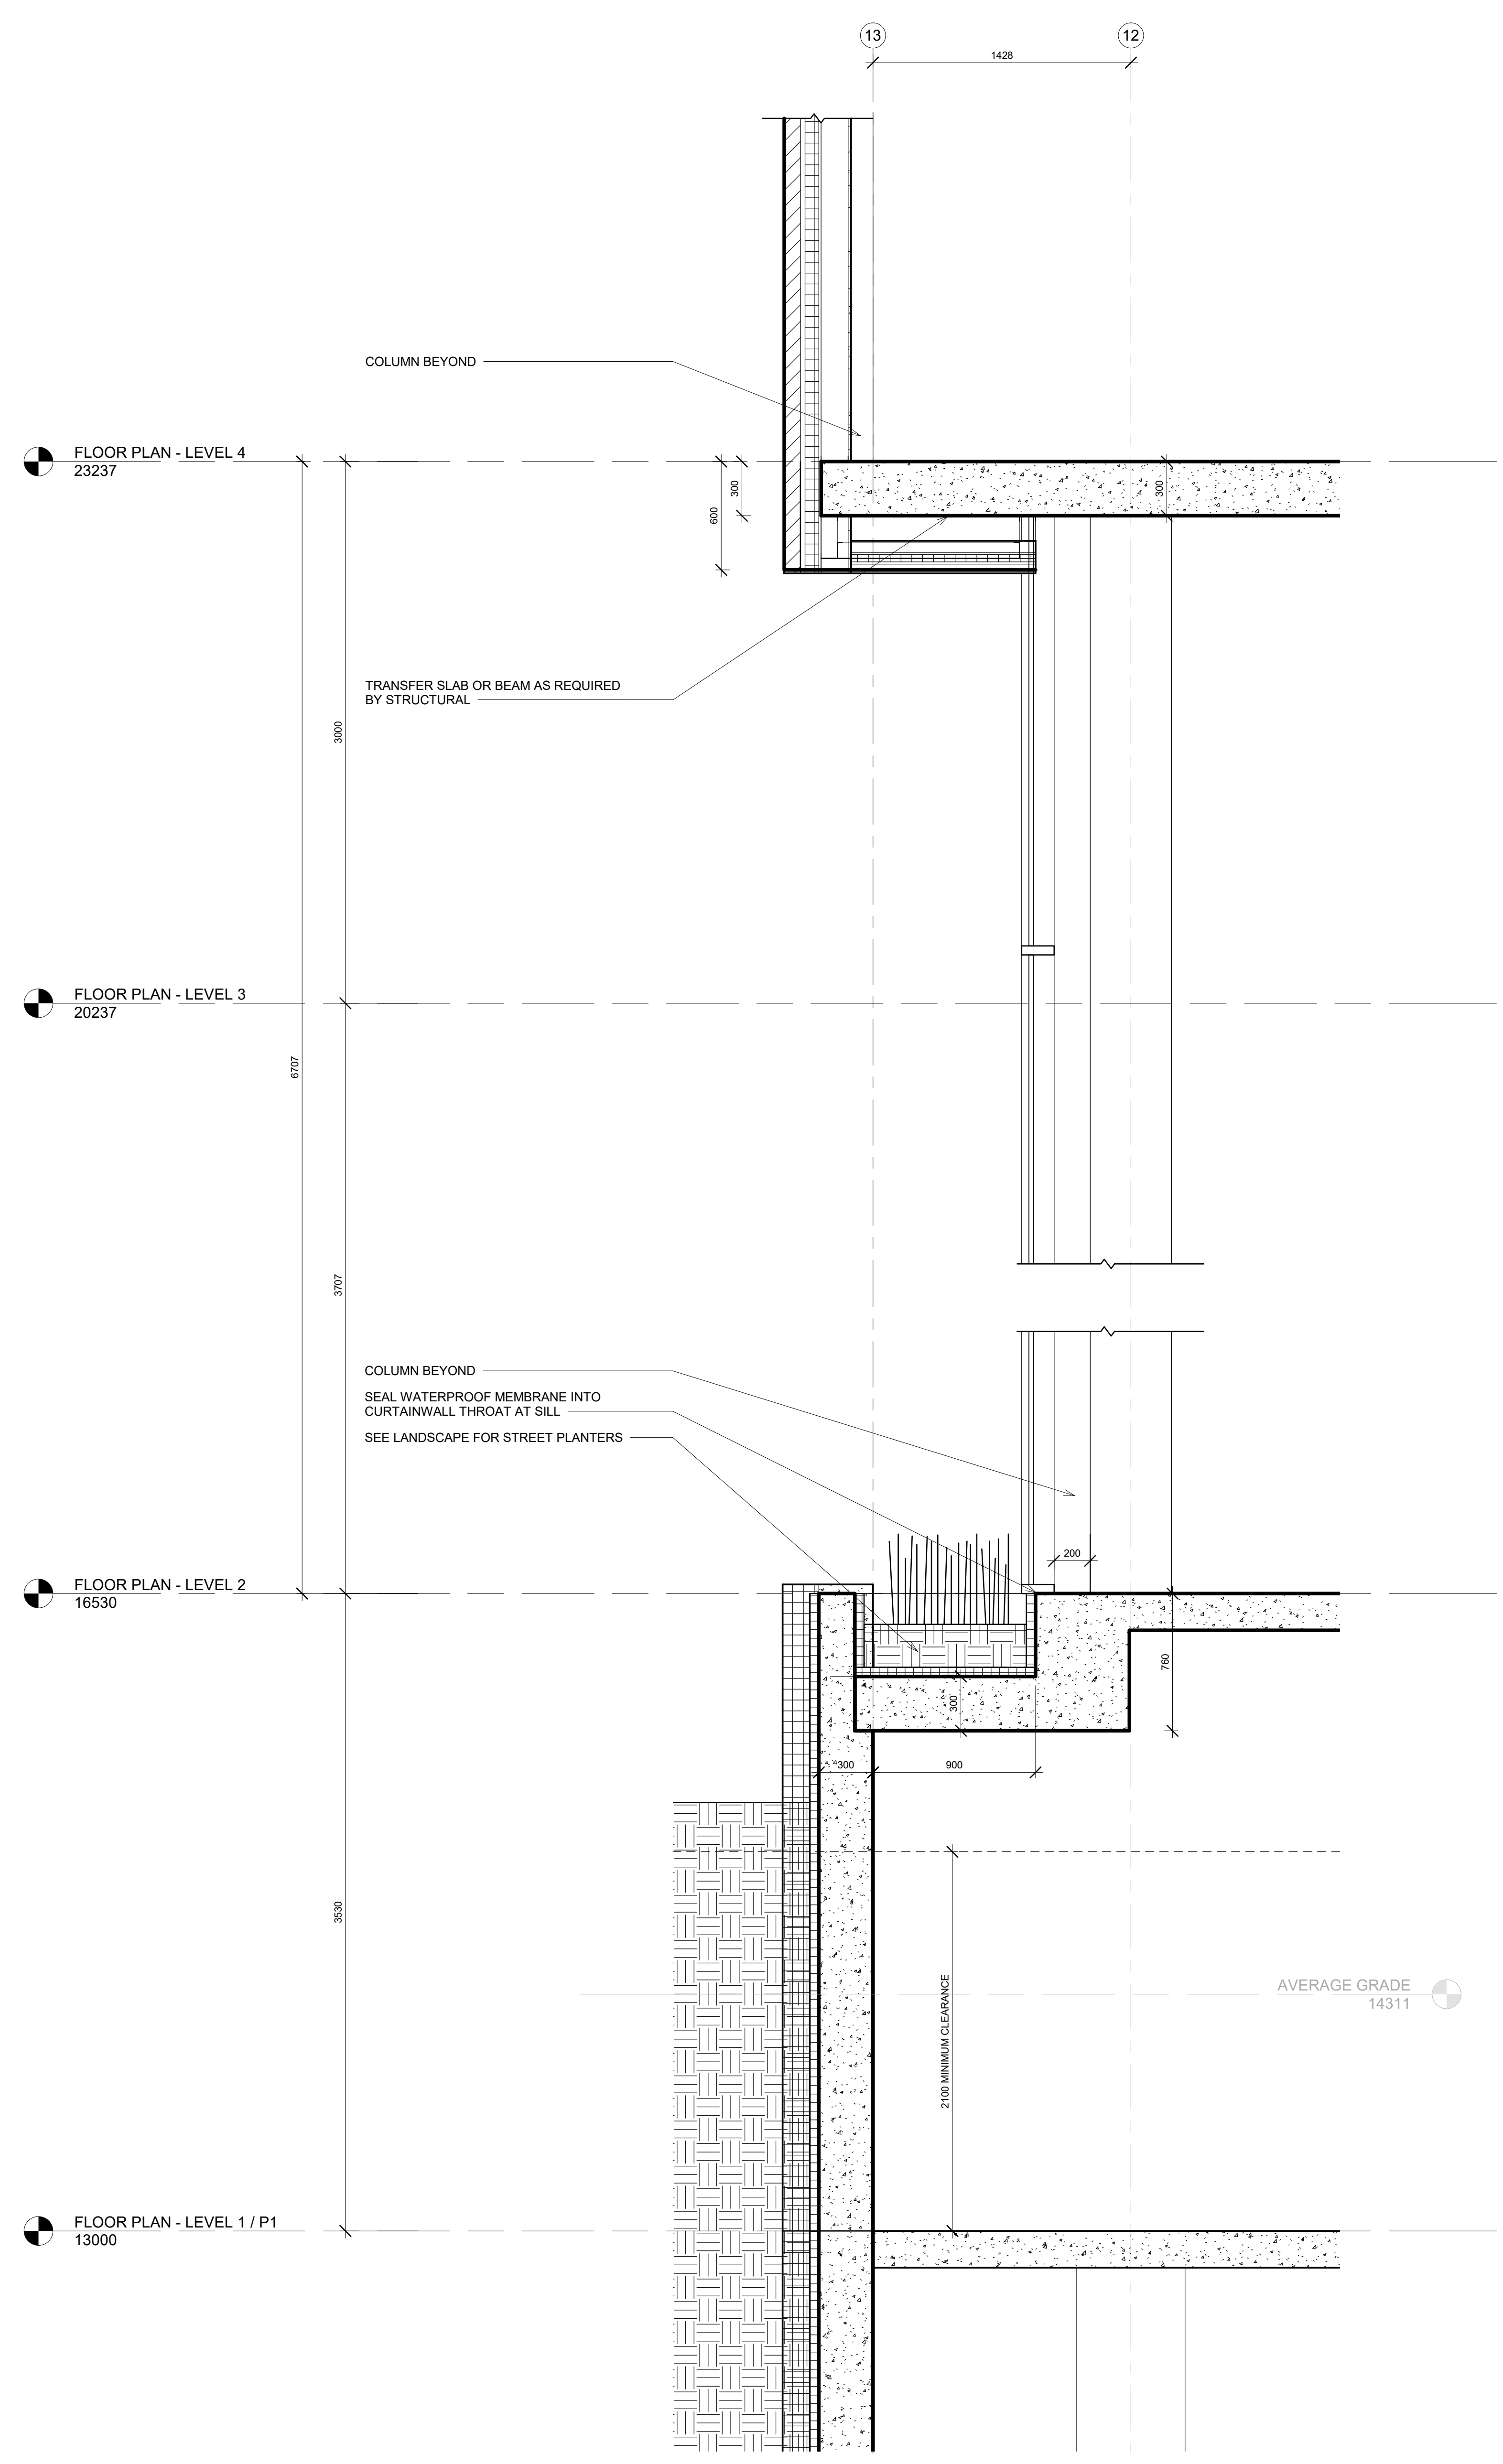

1 George Street Enlarged Section  
A307 1:20

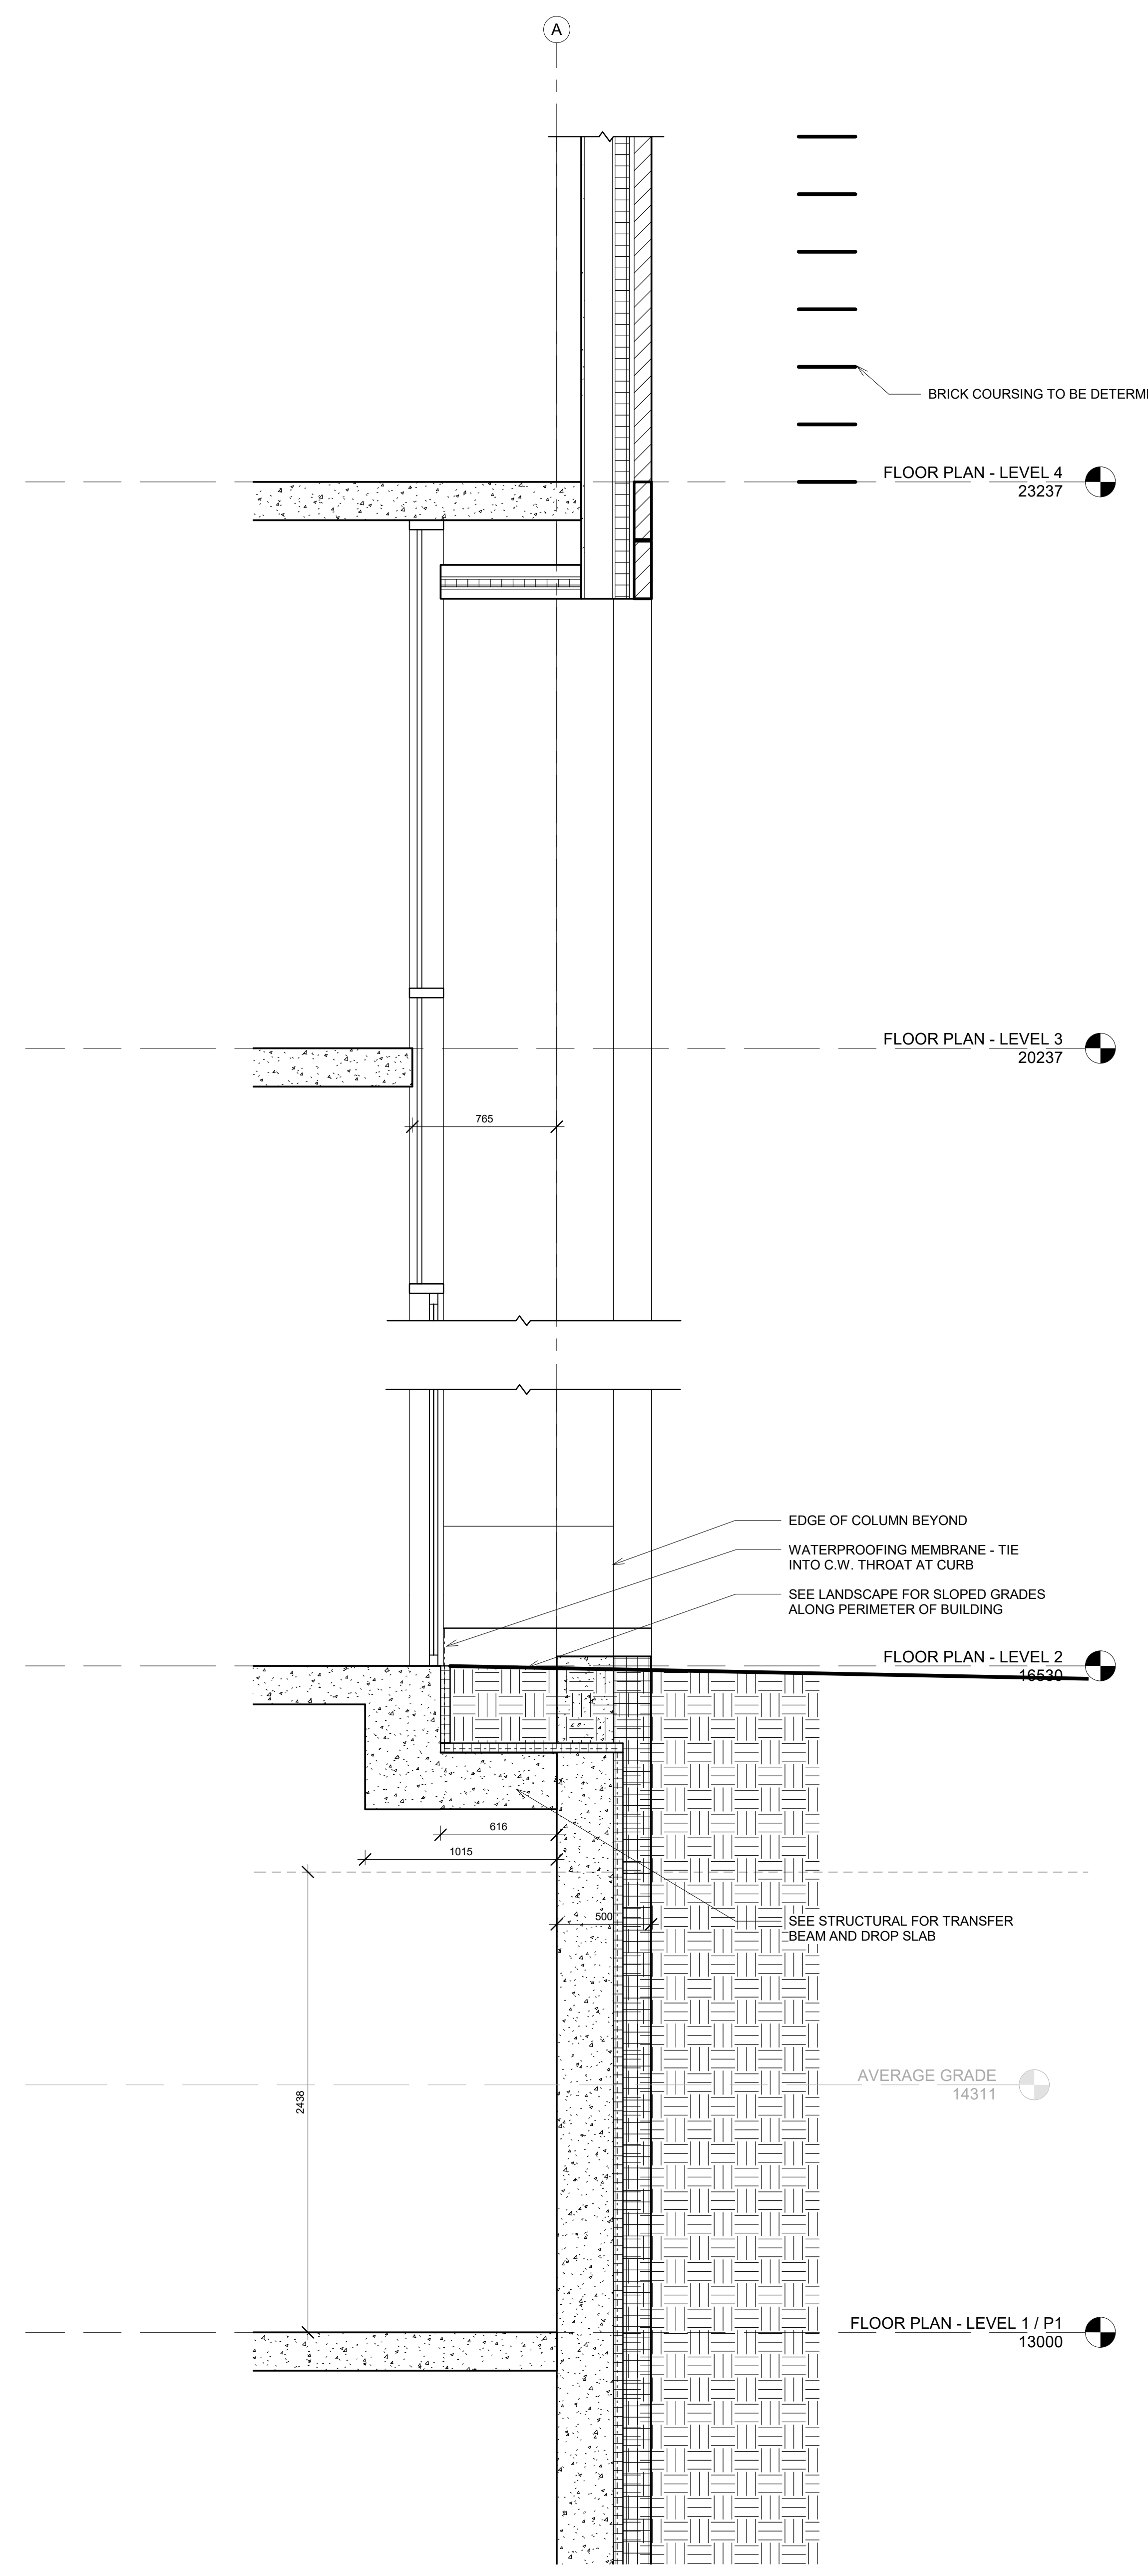

2 Barrington Street Wall Section  
A307 1:20

BRICK COURSING TO BE DETERMINED

FLOOR PLAN - LEVEL 4  
23237

FLOOR PLAN - LEVEL 3  
20237



FLOOR PLAN - LEVEL 2  
16630

FLOOR PLAN - LEVEL 1 / P1  
13000

CONSULTANTS

CLIENT  
Davel Developments  
1316 Barrington St.  
Halifax, NS  
902-440-8918  
info@davel.ca

KEY PLAN

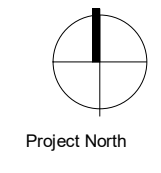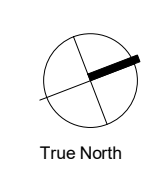

SEAL

REVISIONS

No.	Description	Date

PROJECT

**DENNIS BUILDING**  
1730 GRANVILLE ST,  
HALIFAX, NS

DRAWING NAME

**BUILDING SECTIONS - ENLARGED**

SCALE  
1:20

PROJECT NUMBER  
19-054

DRAWN BY  
Author


CHECKED  
Checker

APPROVED  
Approver

DRAWING NUMBER

**A307**



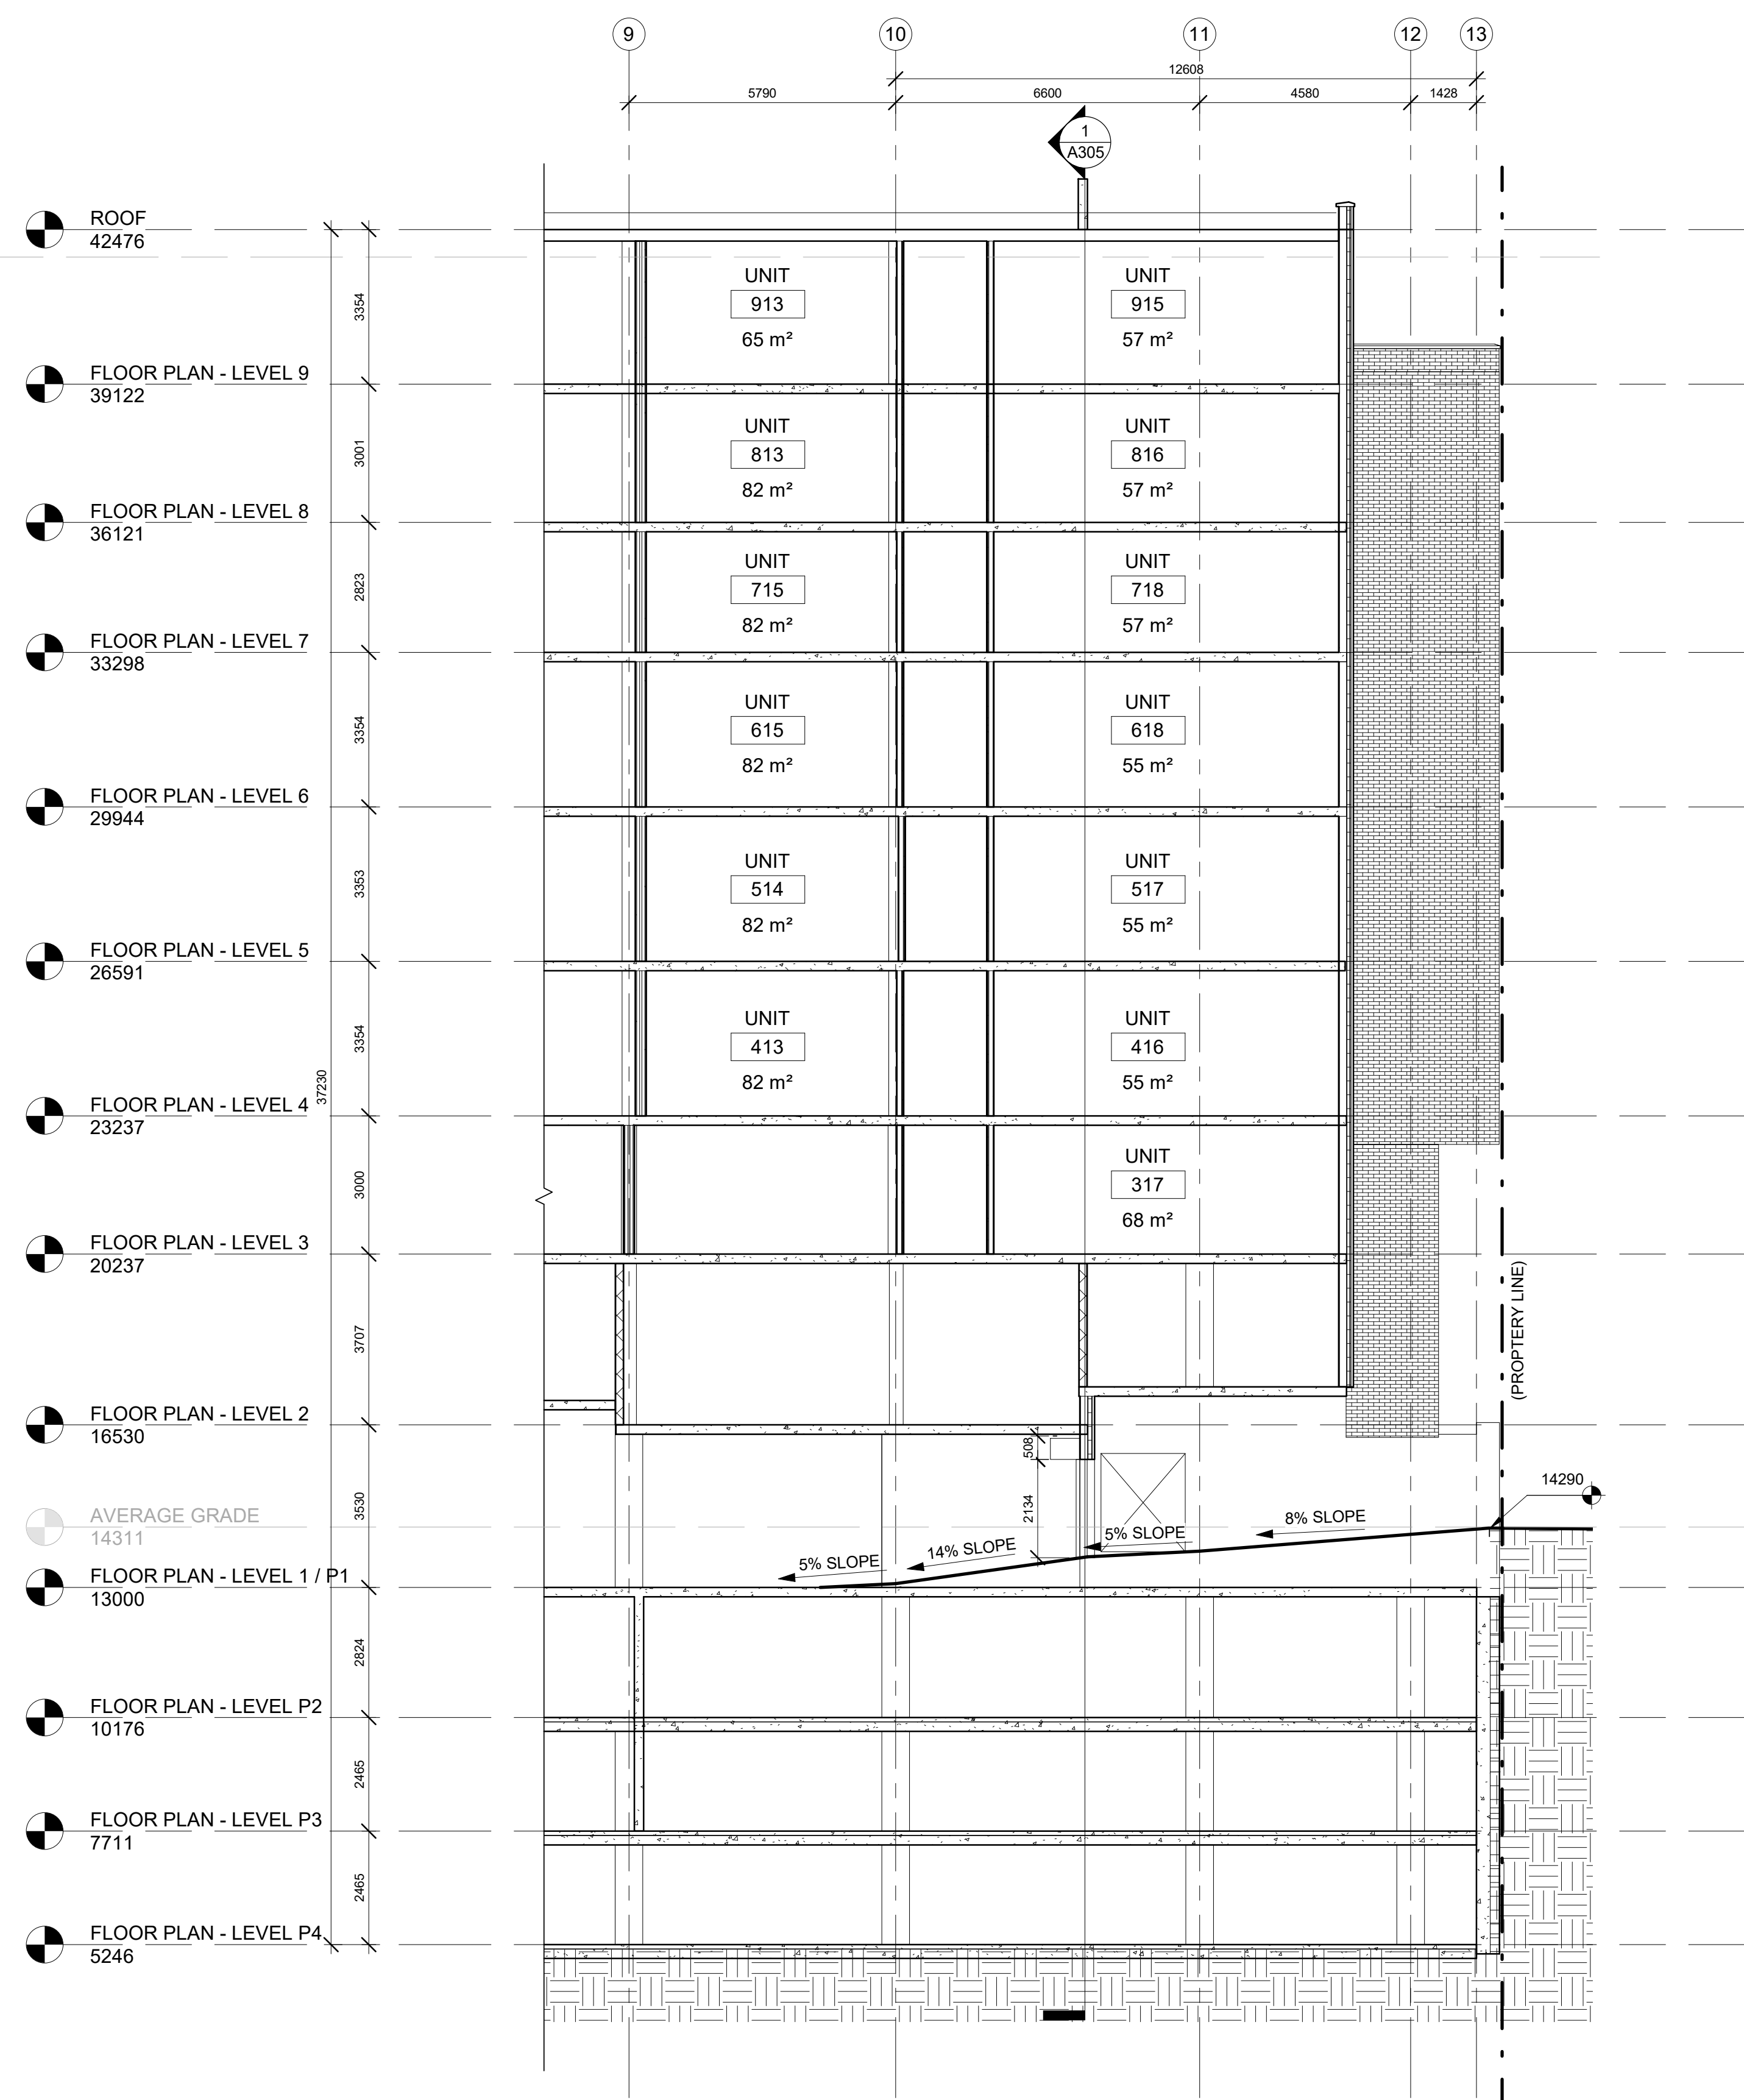



1 PARKADE ENTRANCE DETAIL  
 A308 1 : 100

CONSULTANTS

CLIENT

Dwell Developments  
 1316 Barrington St.  
 Halifax, NS  
 902.426.8918  
 info@dwell.ca

KEY PLAN

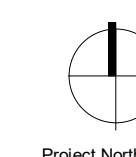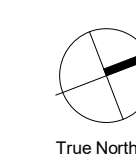

SEAL

REVISIONS

No.	Description	Date

PROJECT

**DENNIS BUILDING**

1730 GRANVILLE ST,  
 HALIFAX, NS

DRAWING NAME

**BUILDING SECTION -  
 PARKADE ENTRANCE**

SCALE  
 1 : 100

PROJECT NUMBER  
 19-054

DRAWN BY

**Author**

CHECKED

**Checker**

APPROVED

**Approver**

DRAWING NUMBER

**A308**