


Attachment A: Site Plan Approval Plans


NOTE: SEE BUILDING SECTIONS FOR VIEW PLANE 4 AND 5. VIEW PLANE ELEVATIONS ALSO SHOWN ON SURVEY.

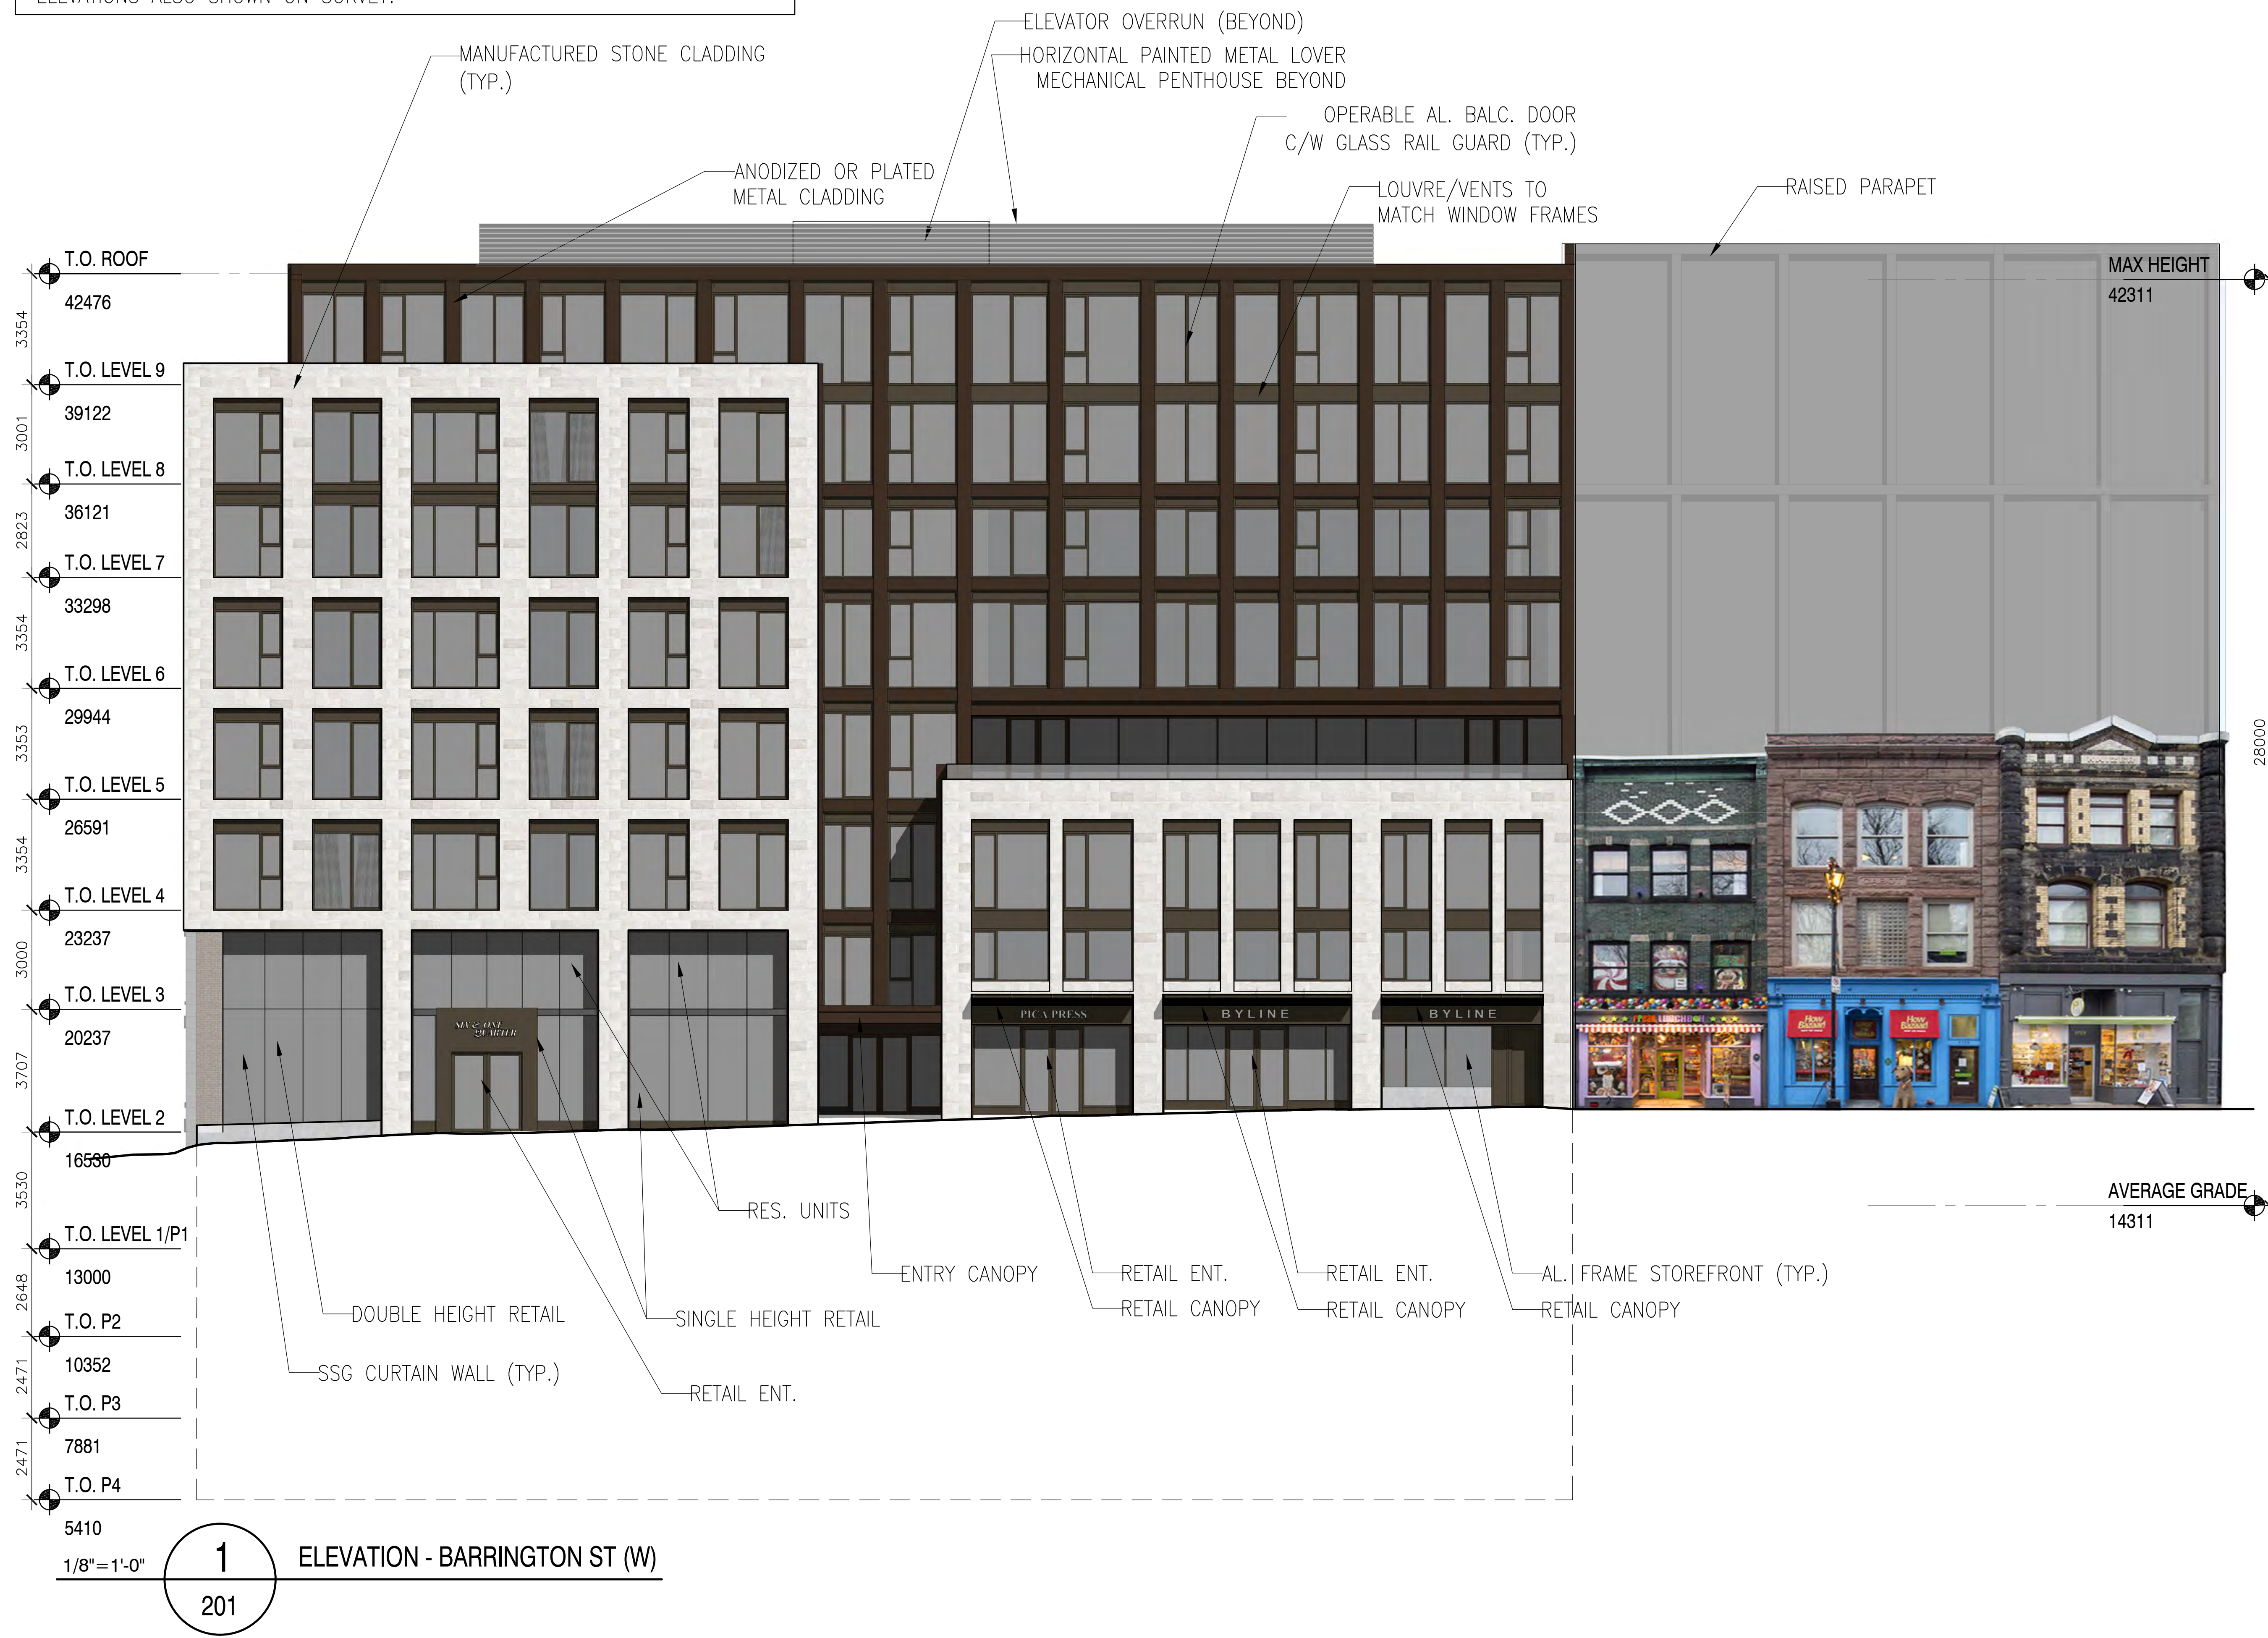

CONSULTANTS

CLIENT
Dart Developments
1340 Barrington St.
Halifax, NS
B3C 2R6
info@dart.ca

KEY PLAN

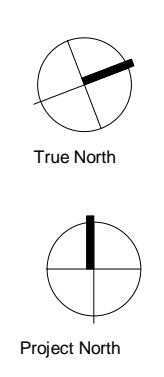

SEAL

REVISIONS

No.	Description	Date

PROJECT

DENNIS BUILDING
1730 GRANVILLE ST.
HALIFAX, NS

DRAWING NAME

Building Elevations

SCALE

PROJECT NUMBER
19-054

DRAWN BY
Author

CHECKED
Checker


APPROVED
Approver

DRAWING NUMBER

A201

NOTE: SEE HERITAGE IMPACT STATEMENT, CHAPTER 6: CONSERVATION STRATEGY FOR SUBSTANTIAL ALTERATION OF HERITAGE FACADES


NOTE: SEE BUILDING SECTIONS FOR VIEW PLANE 4 AND 5. VIEW PLANE ELEVATIONS ALSO SHOWN ON SURVEY.

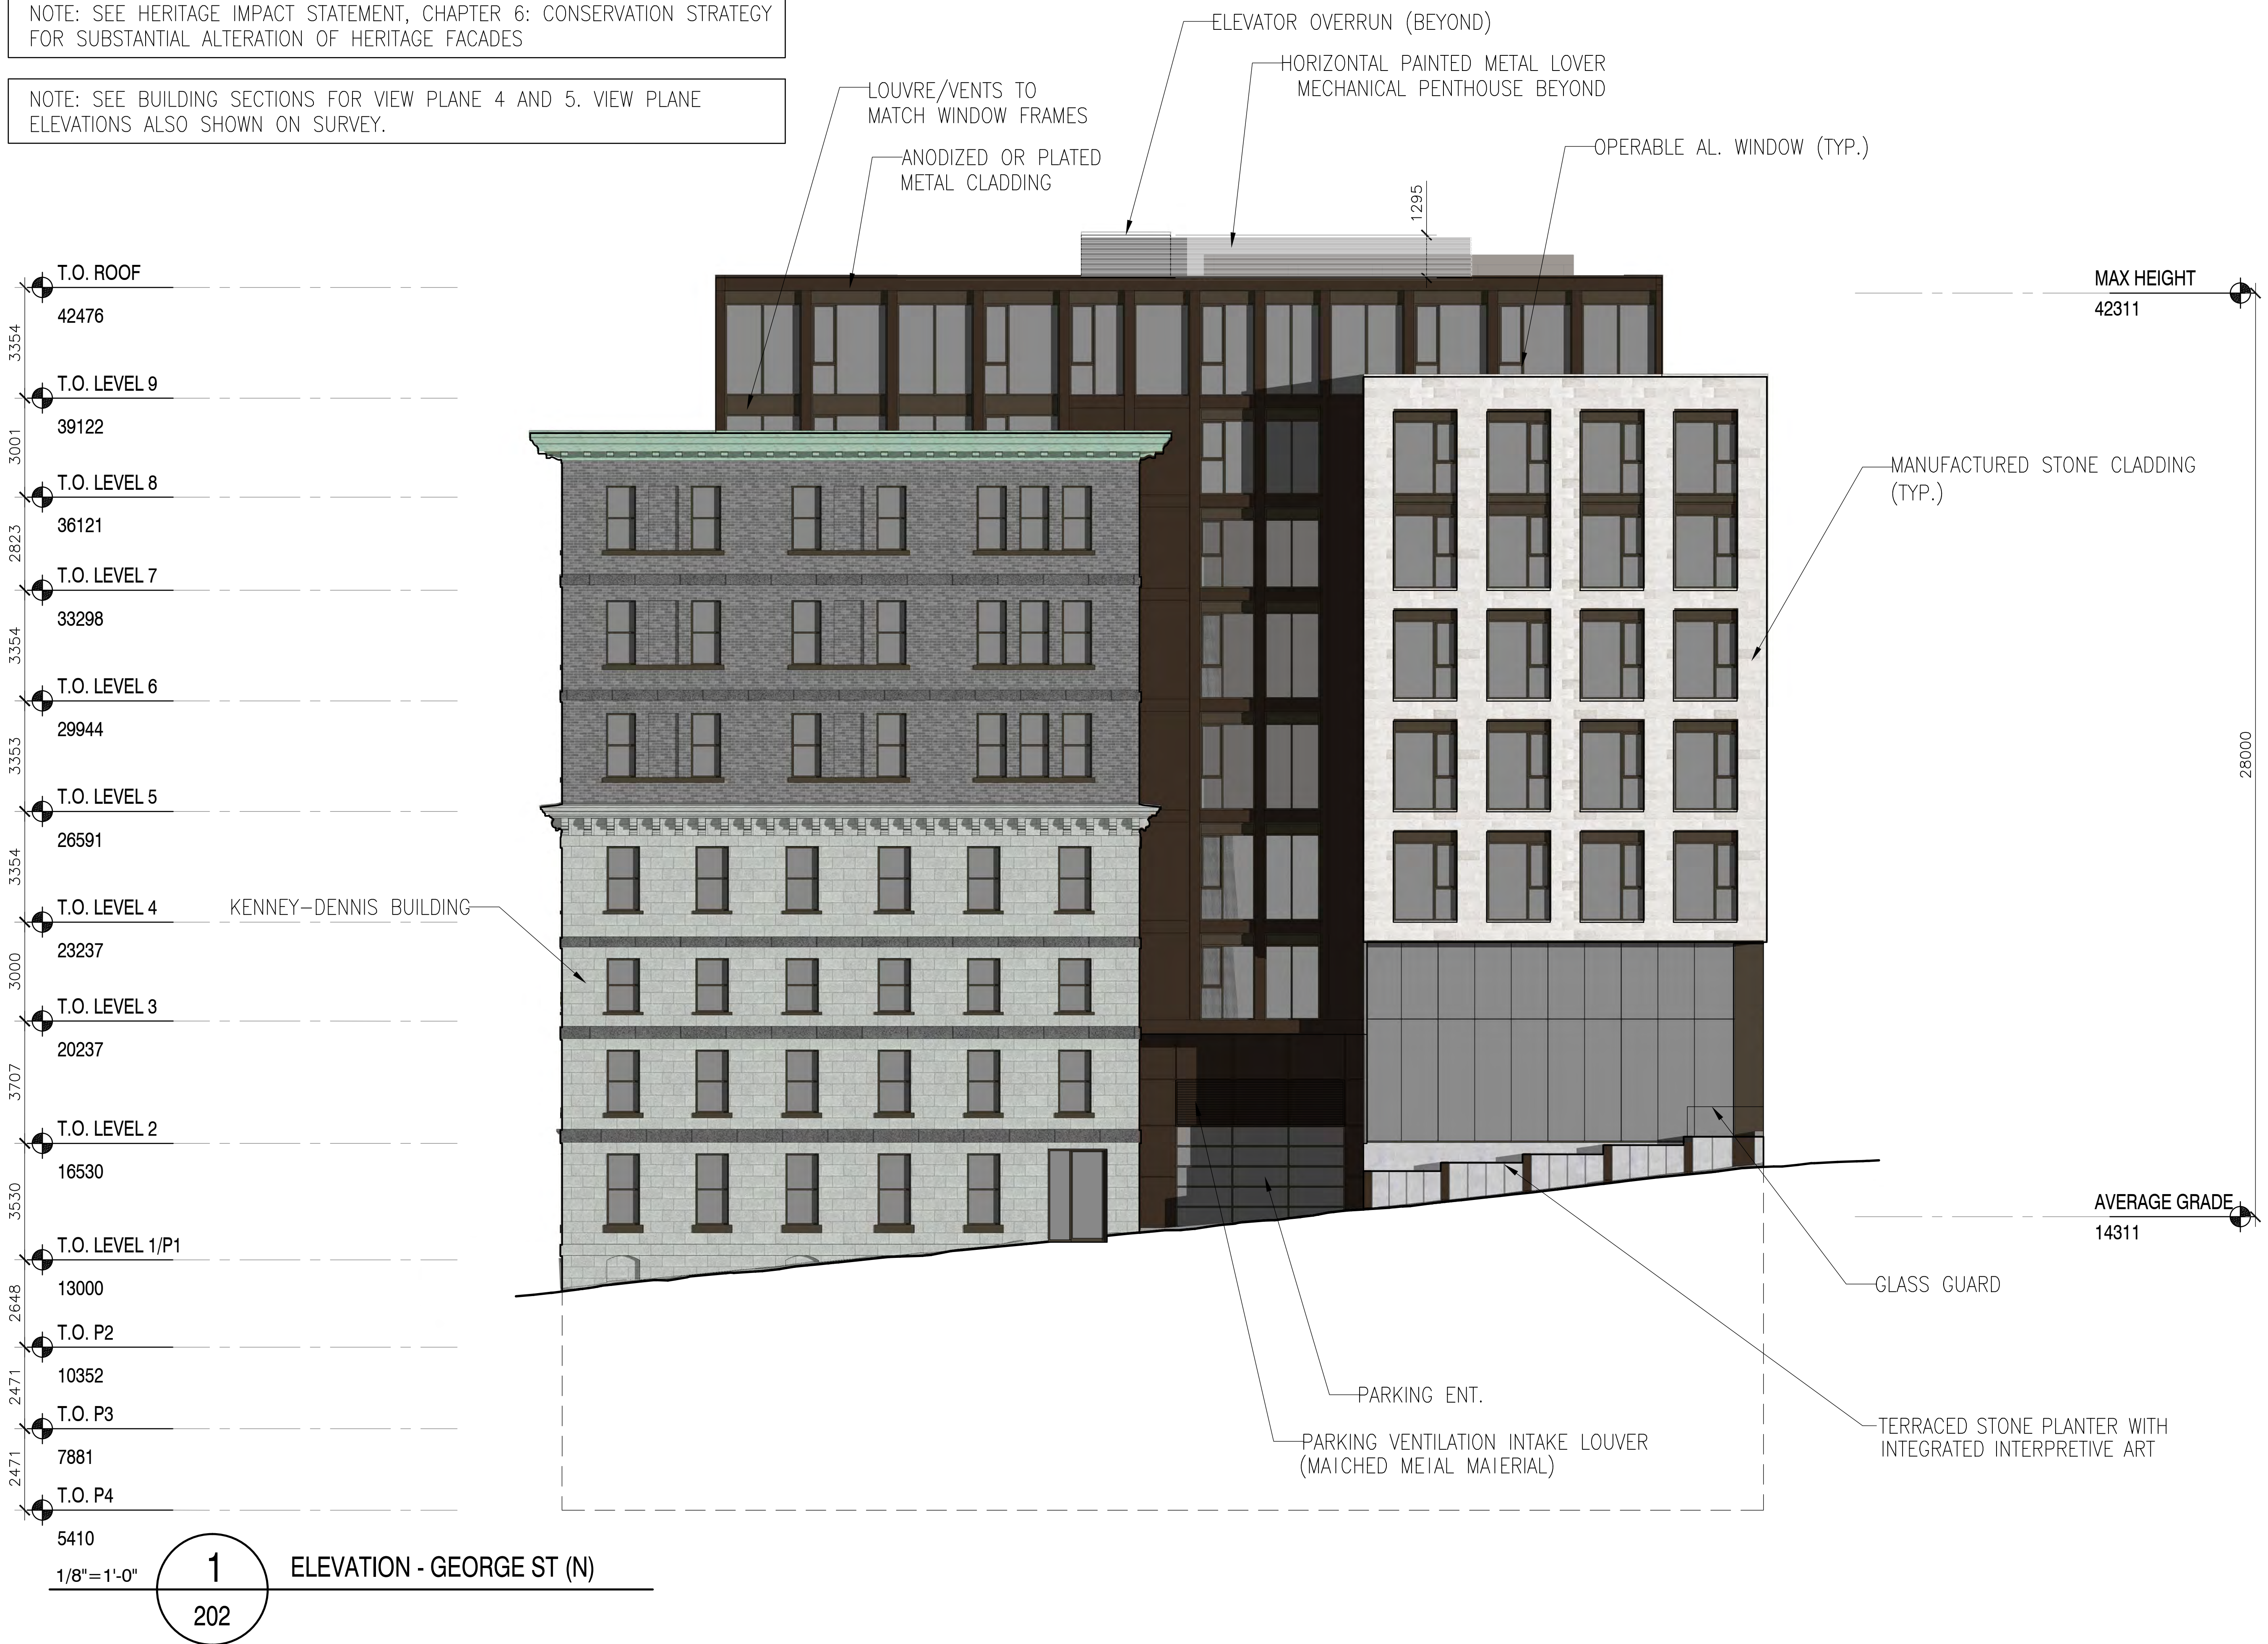

CONSULTANTS

CLIENT
Dart Developments
1340 Dominion St.
Halifax, NS
B3C 4R6
info@dart.ca

KEY PLAN

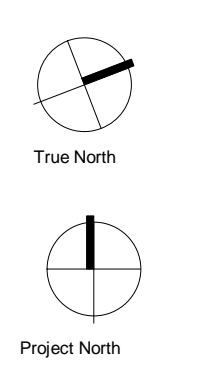

SEAL

REVISIONS

No.	Description	Date

PROJECT

DENNIS BUILDING
1730 GRANVILLE ST.
HALIFAX, NS

DRAWING NAME

Building Elevations

SCALE PROJECT NUMBER
19-054

DRAWN BY CHECKED APPROVED
Author Checker Approver

DRAWING NUMBER

A202

NOTE: SEE HERITAGE IMPACT STATEMENT, CHAPTER 6: CONSERVATION STRATEGY FOR SUBSTANTIAL ALTERATION OF HERITAGE FACADES

NOTE: SEE BUILDING SECTIONS FOR VIEW PLANE 4 AND 5. VIEW PLANE ELEVATIONS ALSO SHOWN ON SURVEY.





1
203
ELEVATION - GRANVILLE ST (E)
1/8"=1'-0"

CONSULTANTS

CLIENT
Dewar Developments
1340 Springhill St.
Halifax, NS
B3K 0R6
info@dewar.ca

KEY PLAN

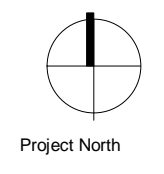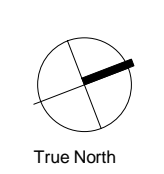

SEAL

REVISIONS

No.	Description	Date

PROJECT

DENNIS BUILDING
1730 GRANVILLE ST.
HALIFAX, NS

DRAWING NAME

Building Elevations

SCALE

PROJECT NUMBER
19-054

DRAWN BY
Author

CHECKED
Checker


APPROVED
Approver

DRAWING NUMBER

A203

NOTE: SEE HERITAGE IMPACT STATEMENT, CHAPTER 6: CONSERVATION STRATEGY FOR SUBSTANTIAL ALTERATION OF HERITAGE FACADES


NOTE: SEE BUILDING SECTIONS FOR VIEW PLANE 4 AND 5. VIEW PLANE ELEVATIONS ALSO SHOWN ON SURVEY.

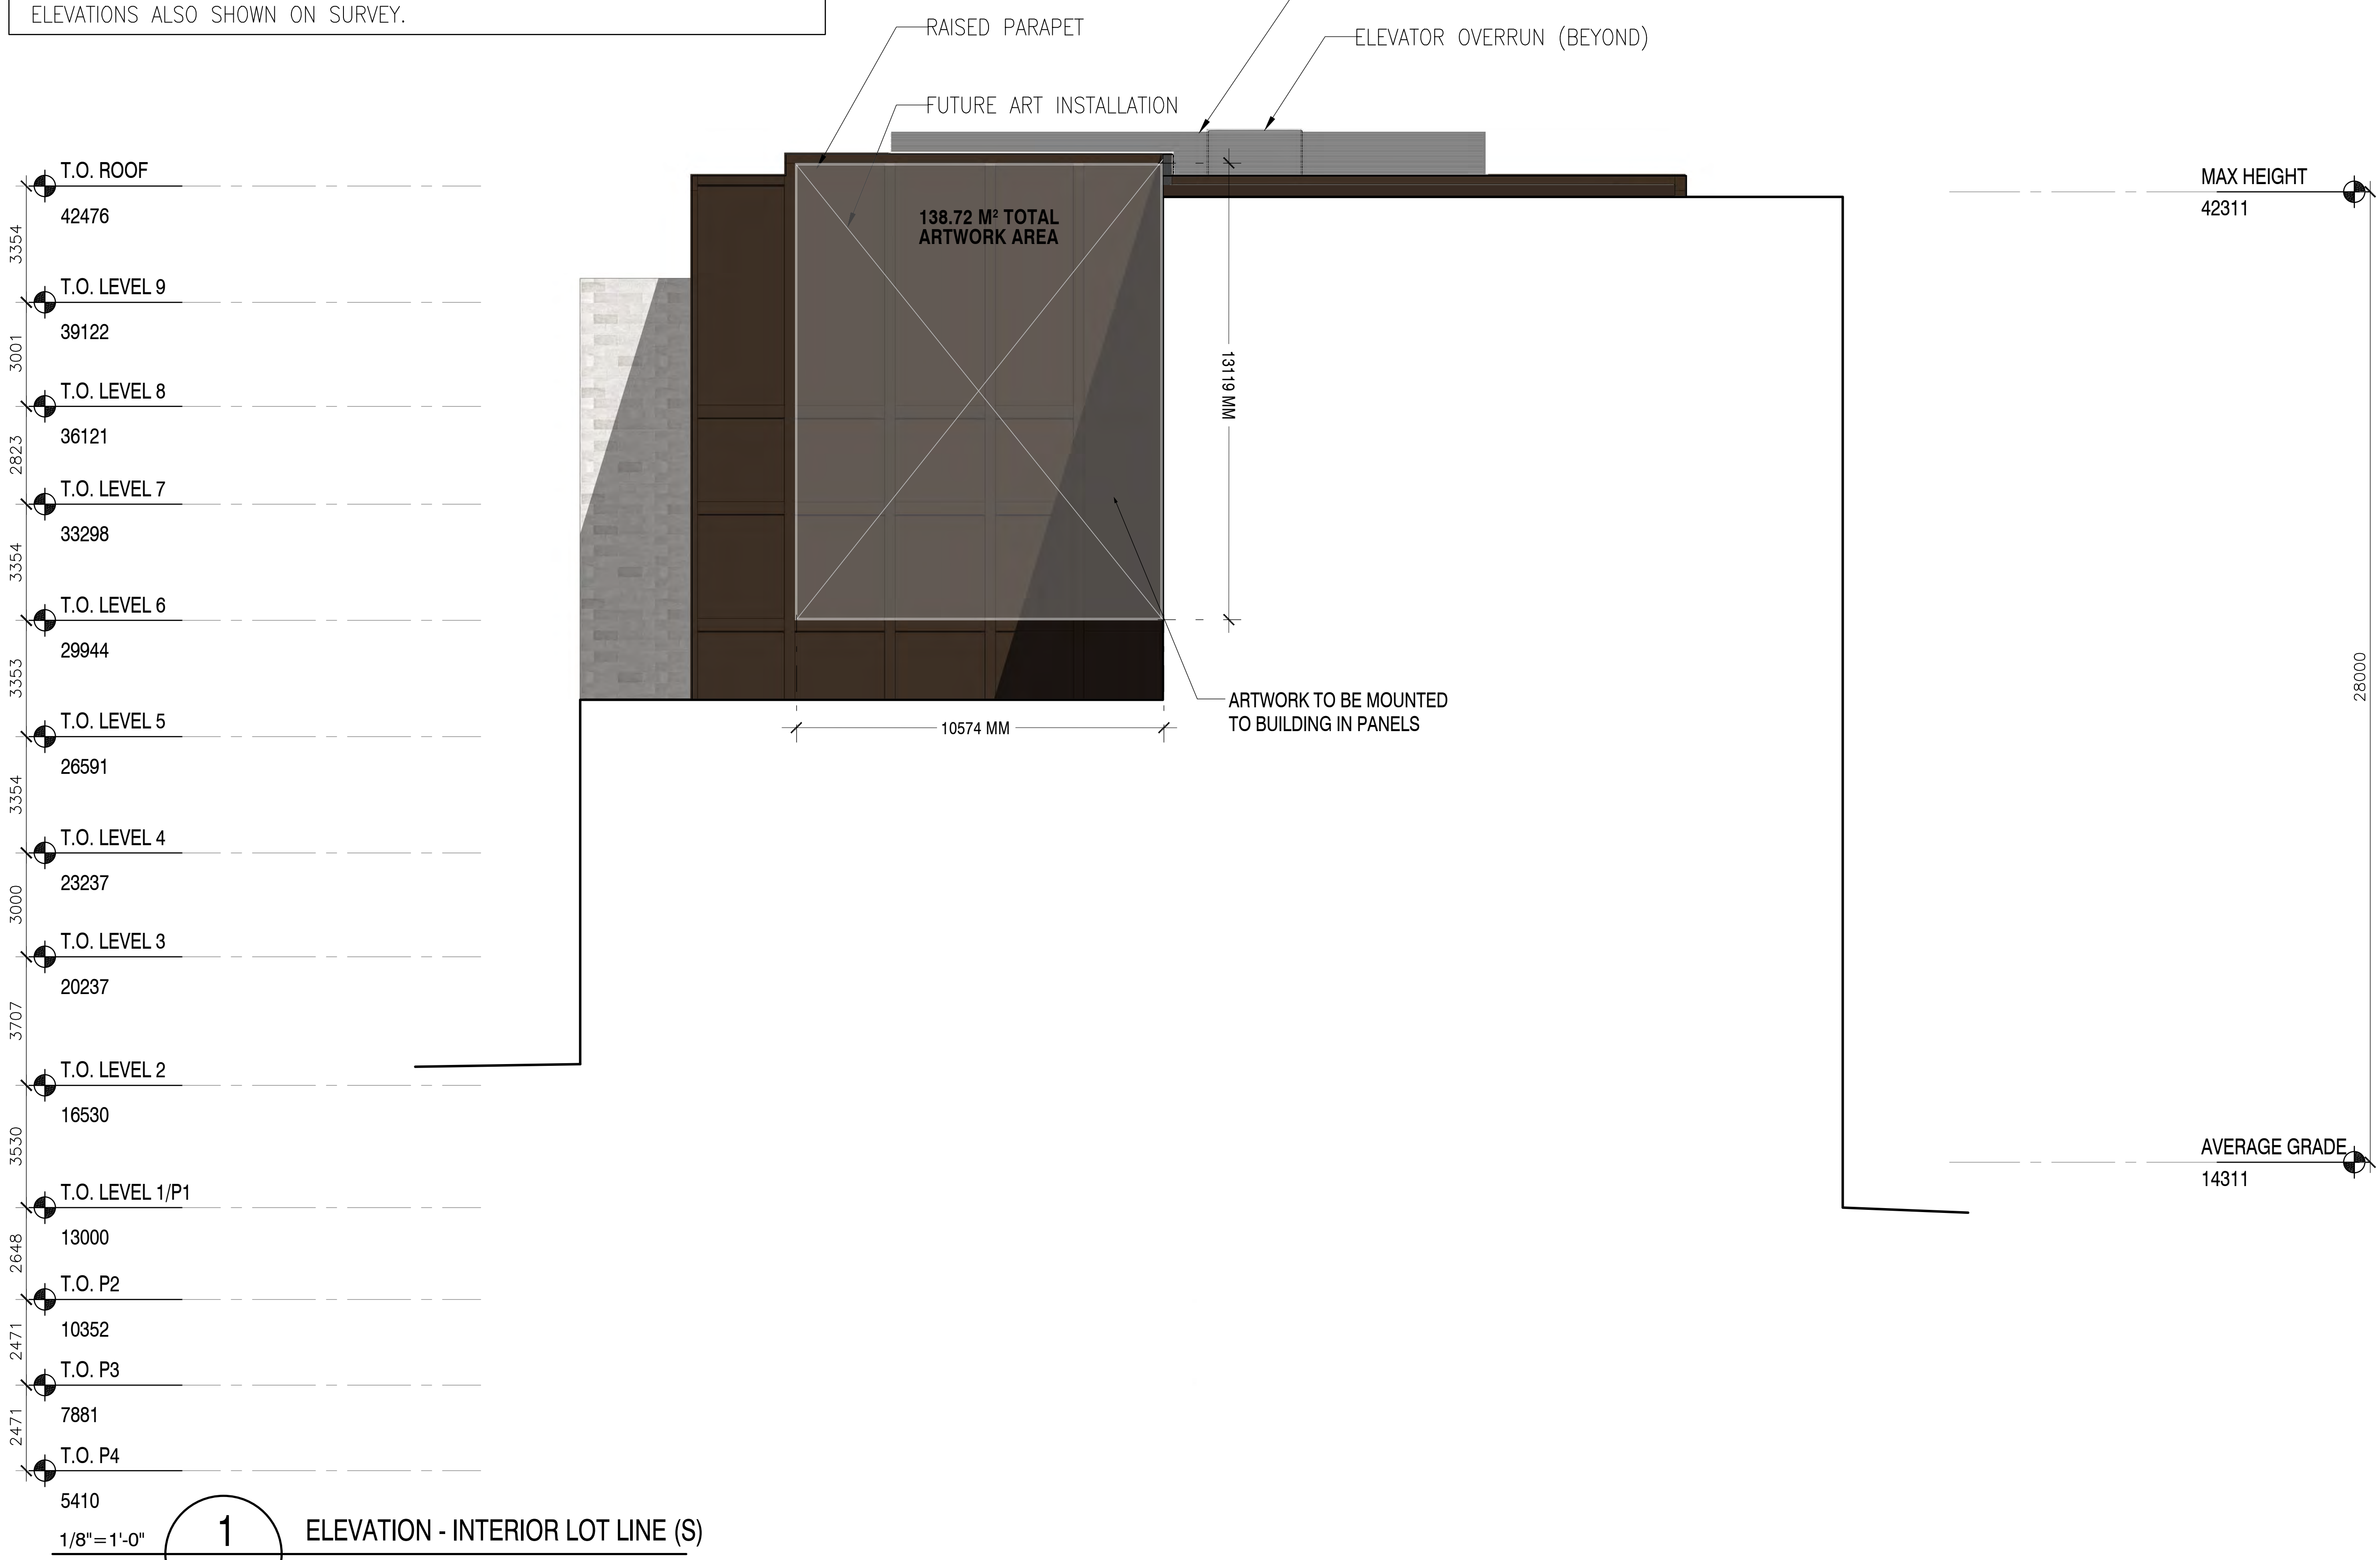

CONSULTANTS

CLIENT
 Dwell Developments
 1340 Springton St.
 Halifax, NS
 B0C0R6
 info@dwell.ca

KEY PLAN

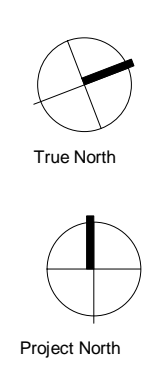

SEAL

REVISIONS

No.	Description	Date

PROJECT

DENNIS BUILDING
 1730 GRANVILLE ST.
 HALIFAX, NS

DRAWING NAME

Building Elevations

SCALE

PROJECT NUMBER
19-054

DRAWN BY
Author


CHECKED
Checker

APPROVED
Approver

DRAWING NUMBER

A204



NOTE: SEE BUILDING SECTIONS FOR VIEW PLANE 4 AND 5. VIEW PLANE ELEVATIONS ALSO SHOWN ON SURVEY.

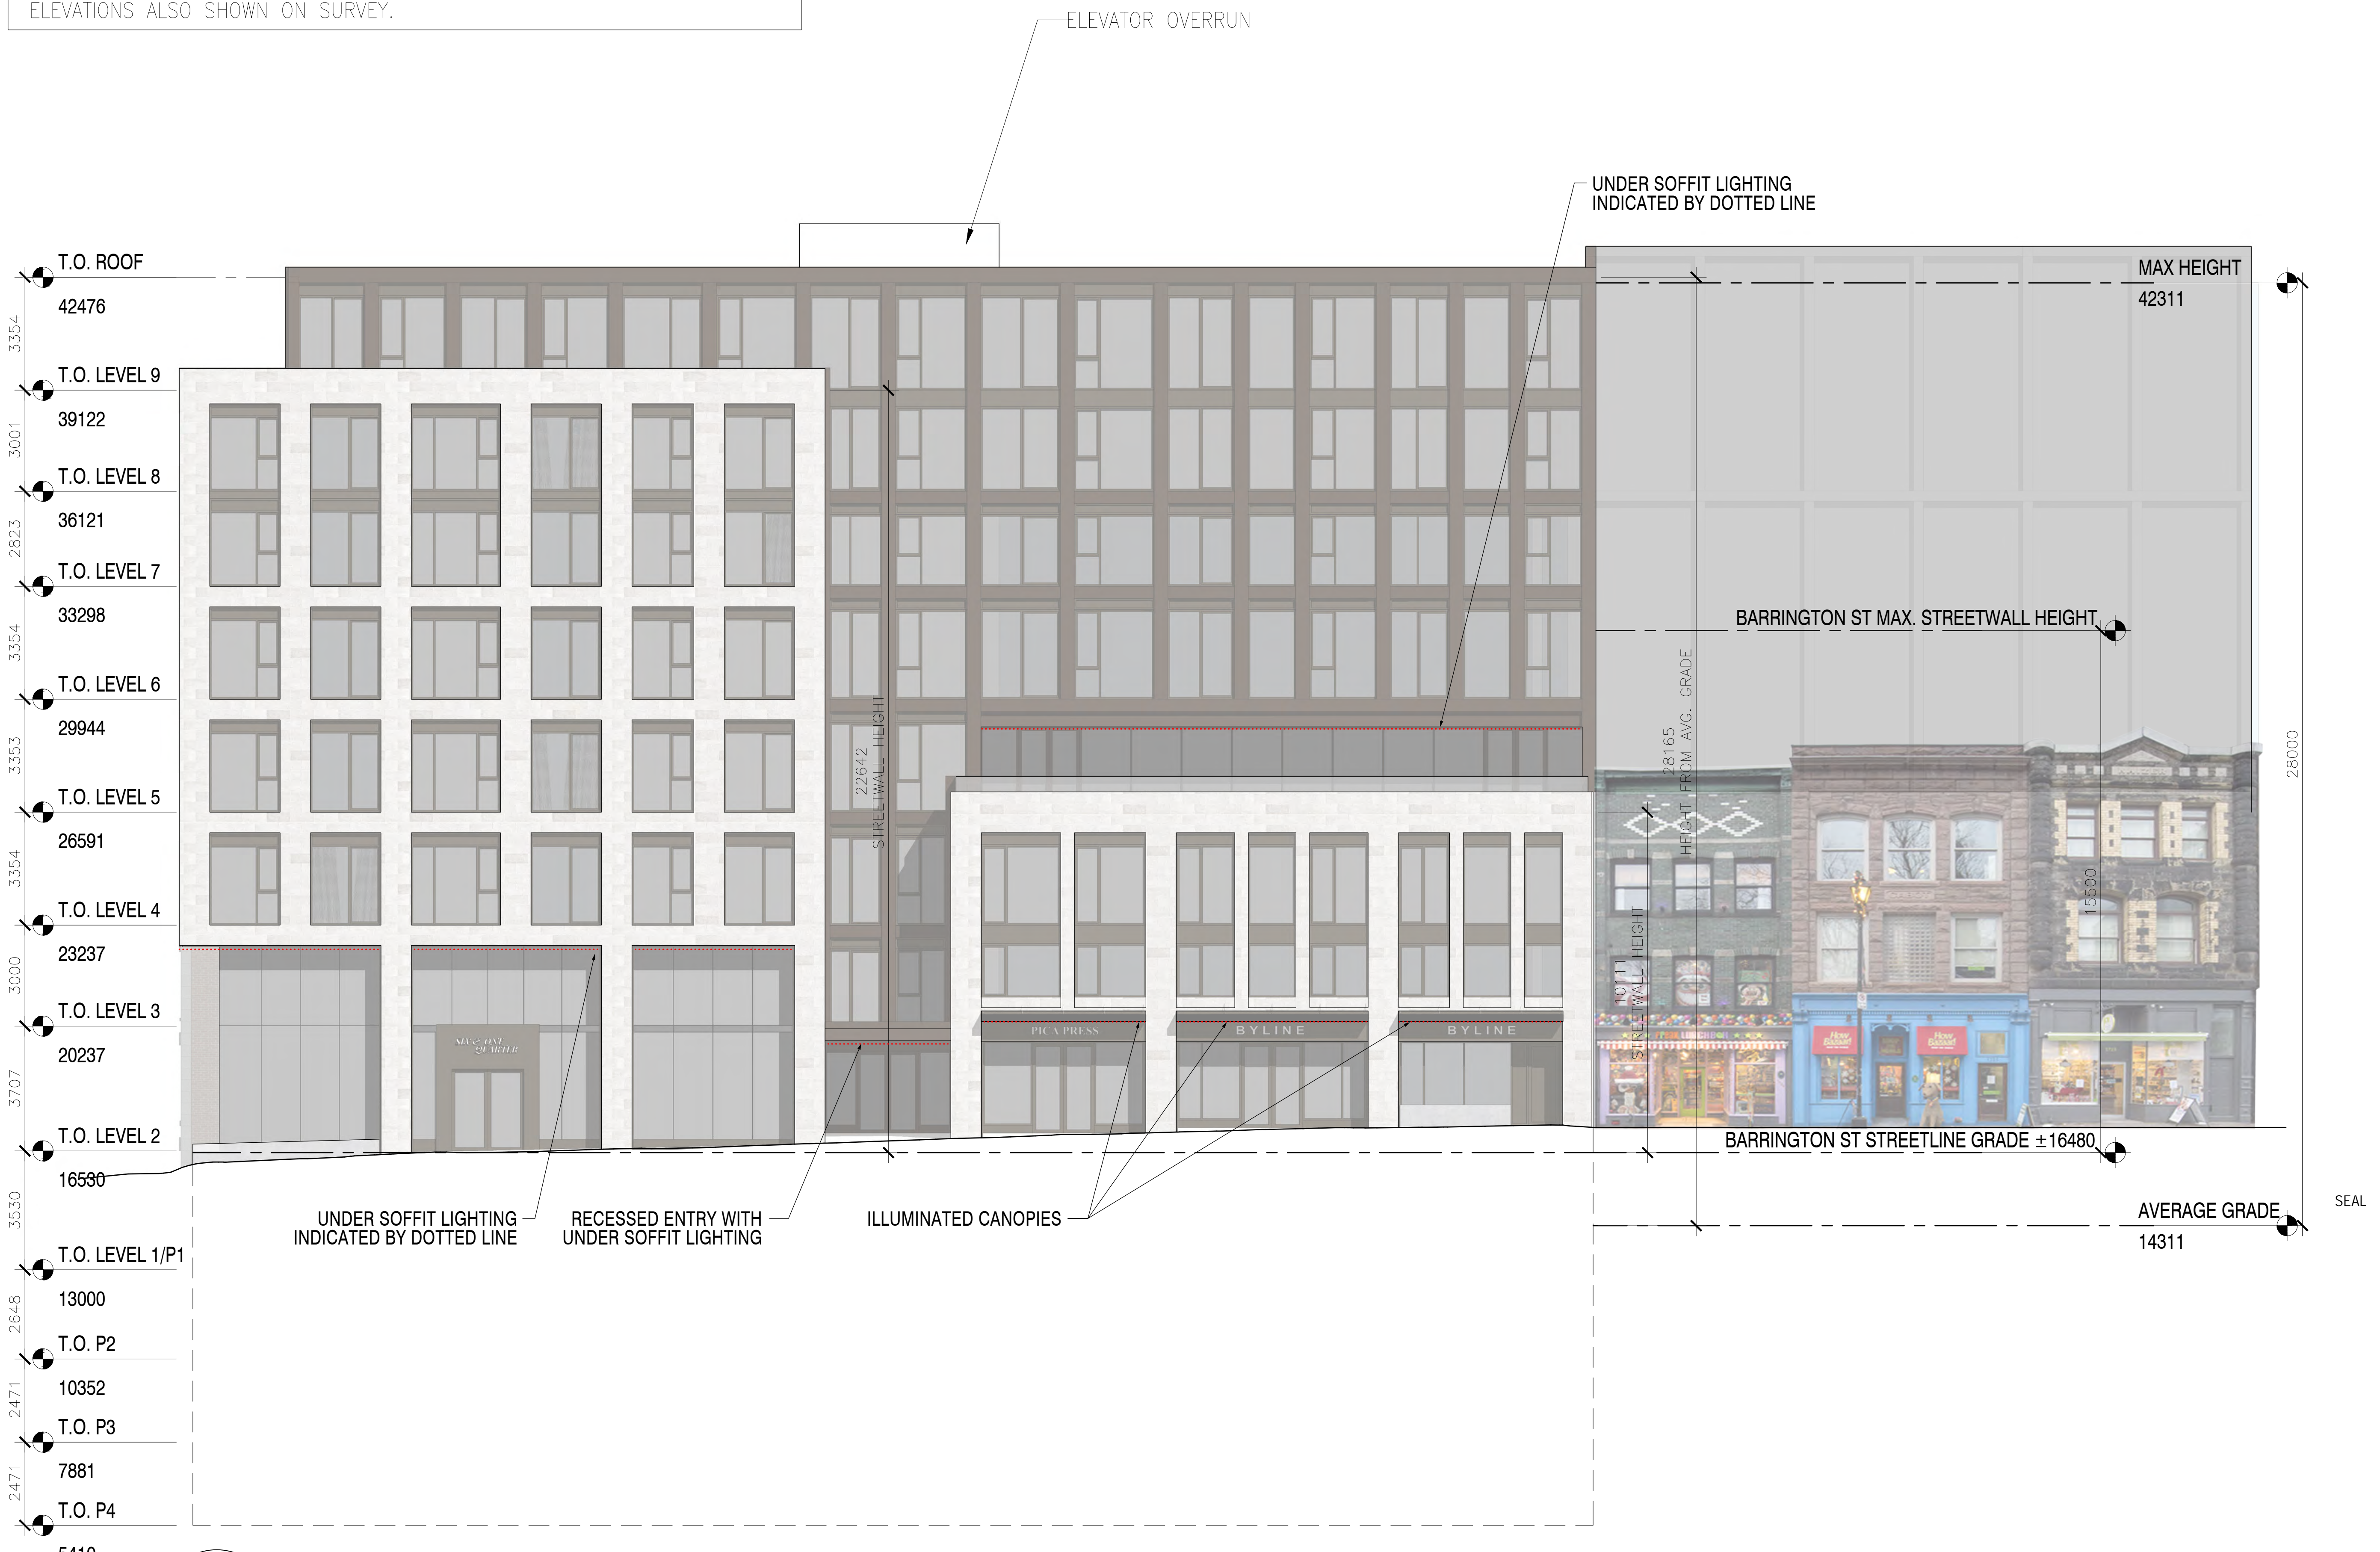

CONSULTANTS

CLIENT
Dewar Developments
1040 Barrington St.
Halifax, NS
B0C1E6-6916
info@dewar.ca

KEY PLAN

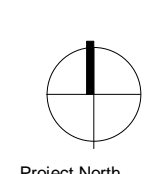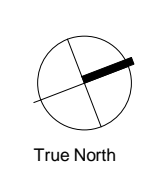

SEAL

REVISIONS

No.	Description	Date

SEAL

1 STREETWALL, LIGHTING & SIGNAGE — ELEVATION BARRINGTON ST (W)
205

PROJECT

DENNIS BUILDING
1730 GRANVILLE ST.
HALIFAX, NS

DRAWING NAME

Streetwall, Lighting & Signage Elevations

SCALE

PROJECT NUMBER
19-054

DRAWN BY
Author

CHECKED
Checker

APPROVED
Approver

DRAWING NUMBER

A205

NOTE: SEE HERITAGE IMPACT STATEMENT, CHAPTER 6: CONSERVATION STRATEGY FOR SUBSTANTIAL ALTERATION OF HERITAGE FACADES

NOTE: SEE BUILDING SECTIONS FOR VIEW PLANE 4 AND 5. VIEW PLANE ELEVATIONS ALSO SHOWN ON SURVEY.




1
1/8"=1'-0" 206 STREETWALL, LIGHTING & SIGNAGE — ELEVATION GEORGE ST (N)

CONSULTANTS

CLIENT
Dewar Developments
1340 Barrington St.
Halifax, NS
B2C 4R6
info@dewar.ca

KEY PLAN

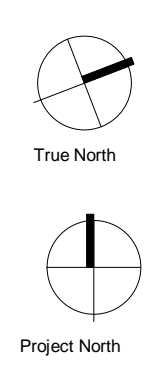

SEAL

REVISIONS

No.	Description	Date

PROJECT

DENNIS BUILDING
1730 GRANVILLE ST.
HALIFAX, NS

DRAWING NAME

Streetwall, Lighting & Signage Elevations

SCALE PROJECT NUMBER
19-054


DRAWN BY CHECKED APPROVED
Author Checker Approver

DRAWING NUMBER

A206

NOTE: SEE HERITAGE IMPACT STATEMENT, CHAPTER 6: CONSERVATION STRATEGY FOR SUBSTANTIAL ALTERATION OF HERITAGE FACADES



NOTE: SEE BUILDING SECTIONS FOR VIEW PLANE 4 AND 5. VIEW PLANE ELEVATIONS ALSO SHOWN ON SURVEY.

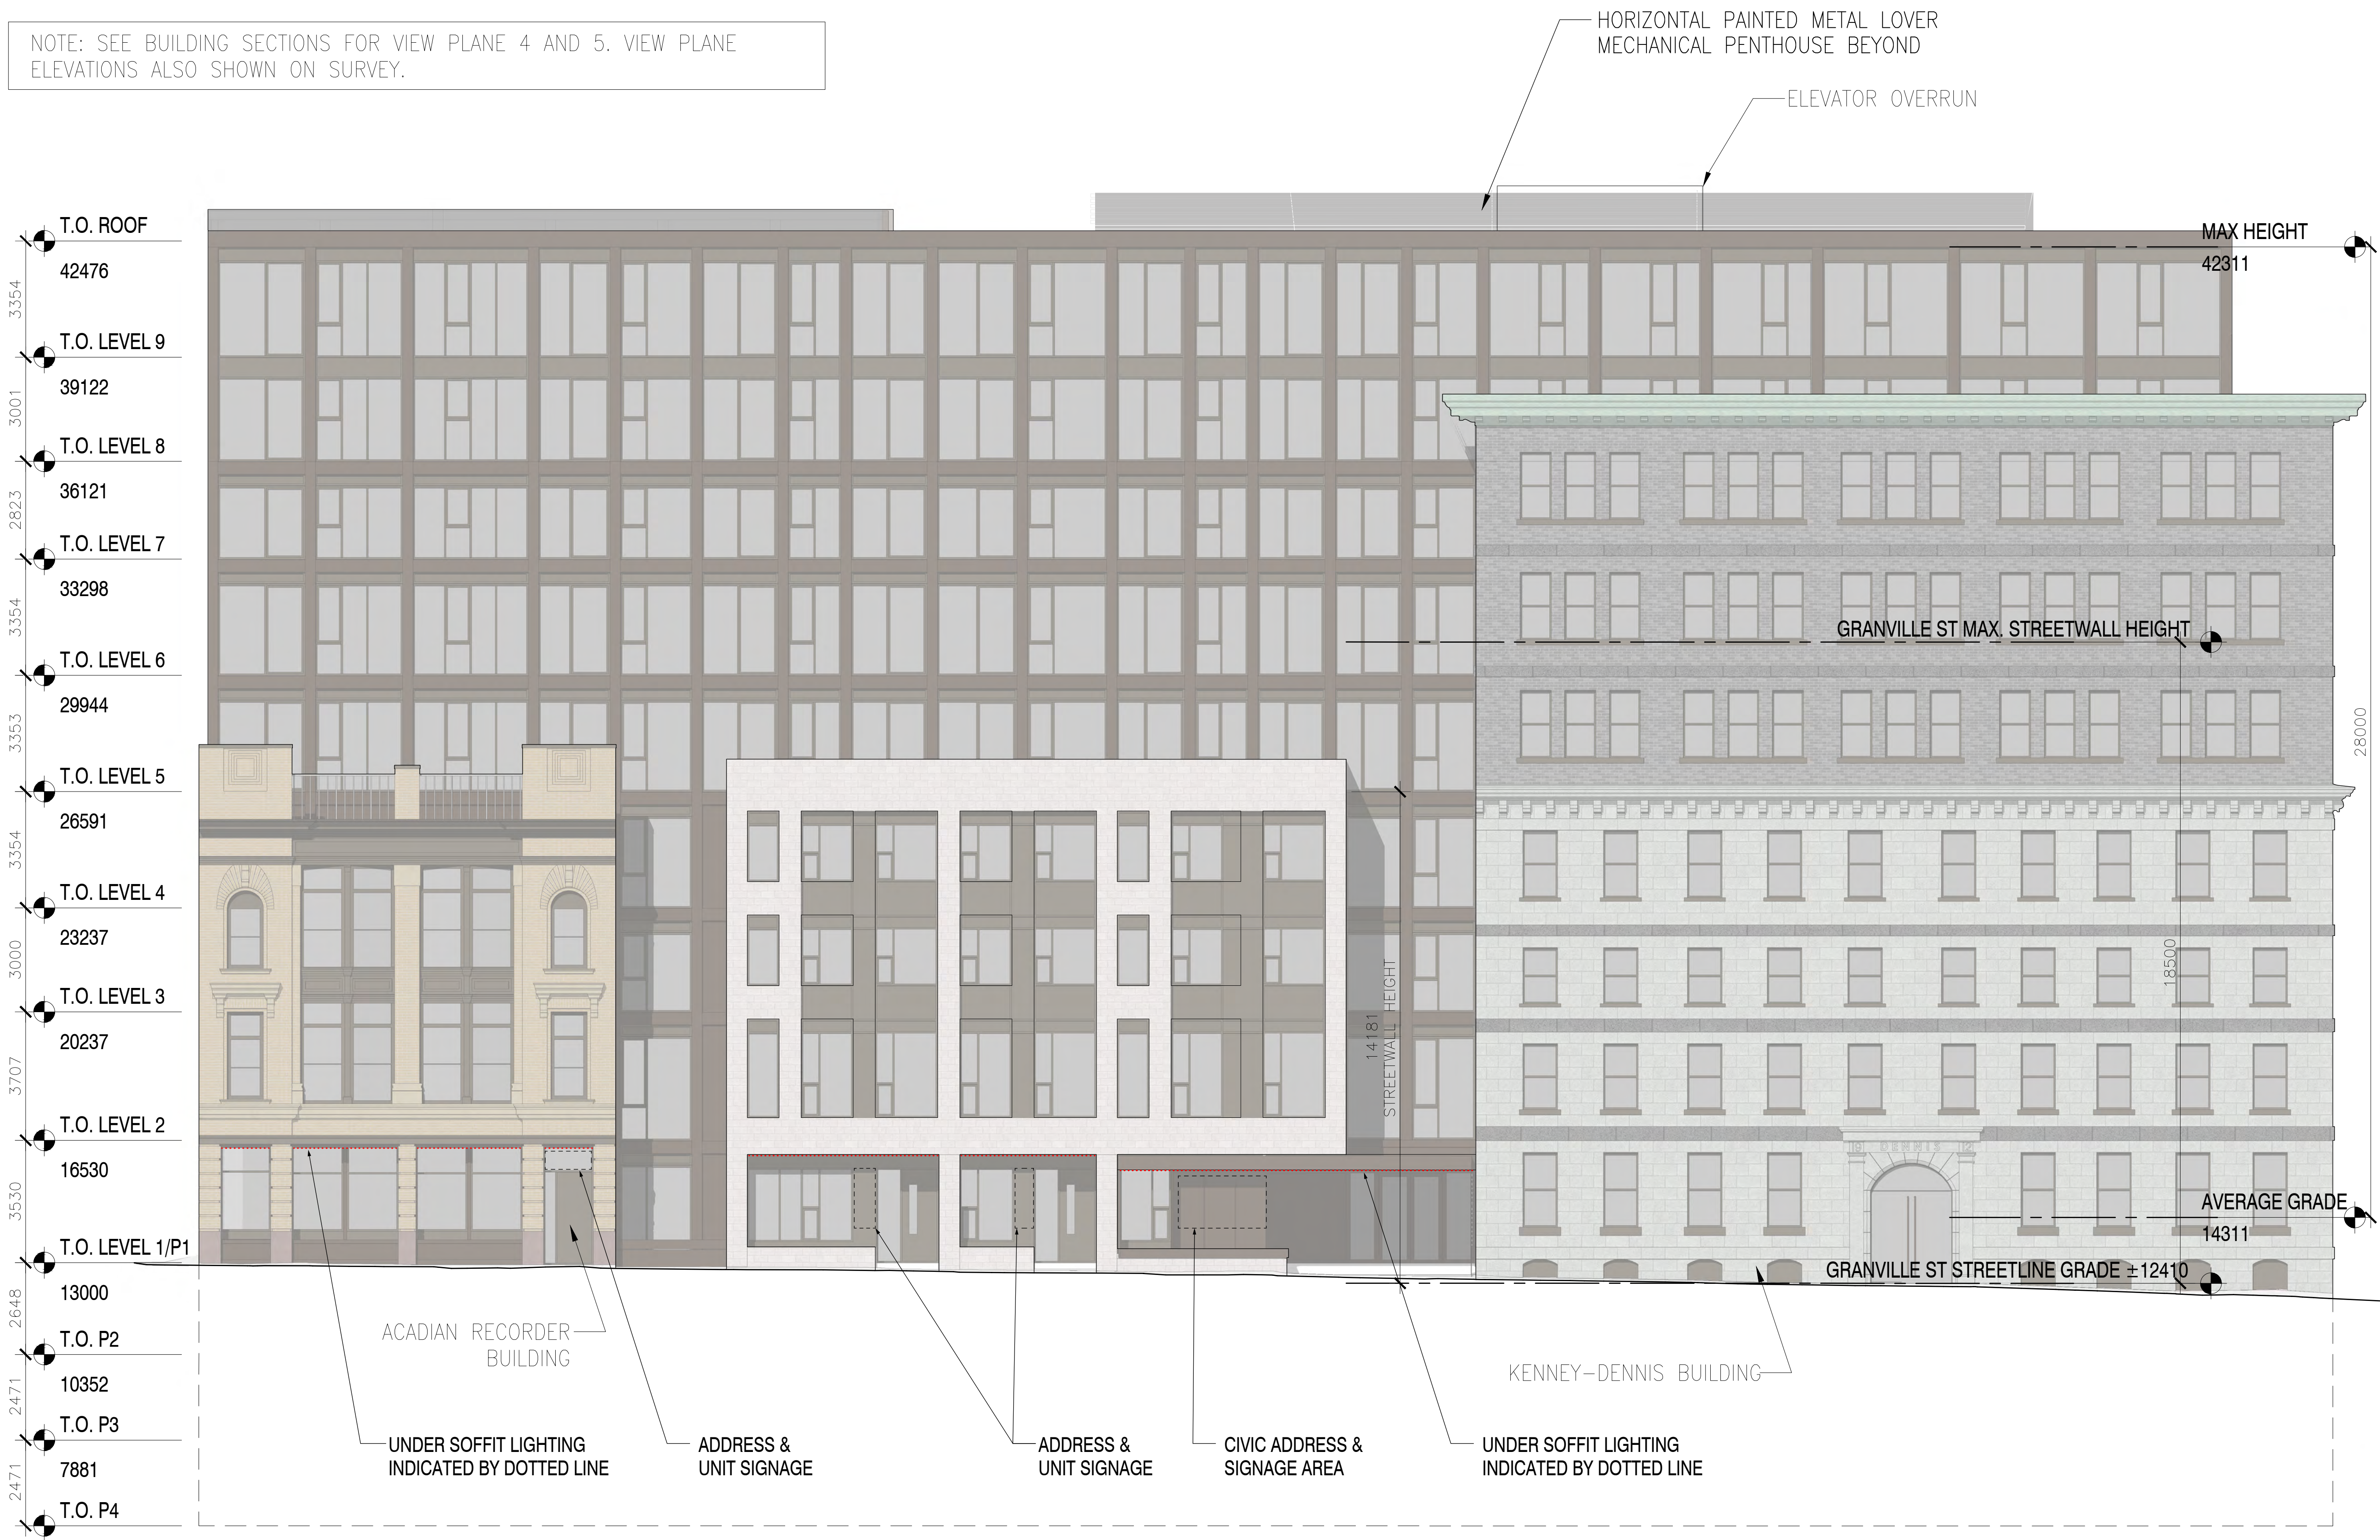

CONSULTANTS

CLIENT
Dewar Developments
1340 Barrington St.
Halifax, NS
B3C 2G6
info@dewar.ca

KEY PLAN

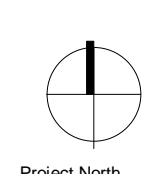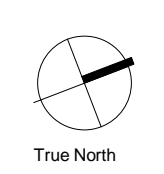

SEAL

REVISIONS

No.	Description	Date

1 STREETWALL, LIGHTING & SIGNAGE — ELEVATION GRANVILLE ST (E)
207

PROJECT

DENNIS BUILDING
1730 GRANVILLE ST.
HALIFAX, NS

DRAWING NAME

Streetwall, Lighting & Signage Elevations


SCALE PROJECT NUMBER
19-054

DRAWN BY CHECKED APPROVED
Author Checker Approver

DRAWING NUMBER

A207

NOTE: SEE BUILDING SECTIONS FOR VIEW PLANE 4 AND 5. VIEW PLANE ELEVATIONS ALSO SHOWN ON SURVEY.


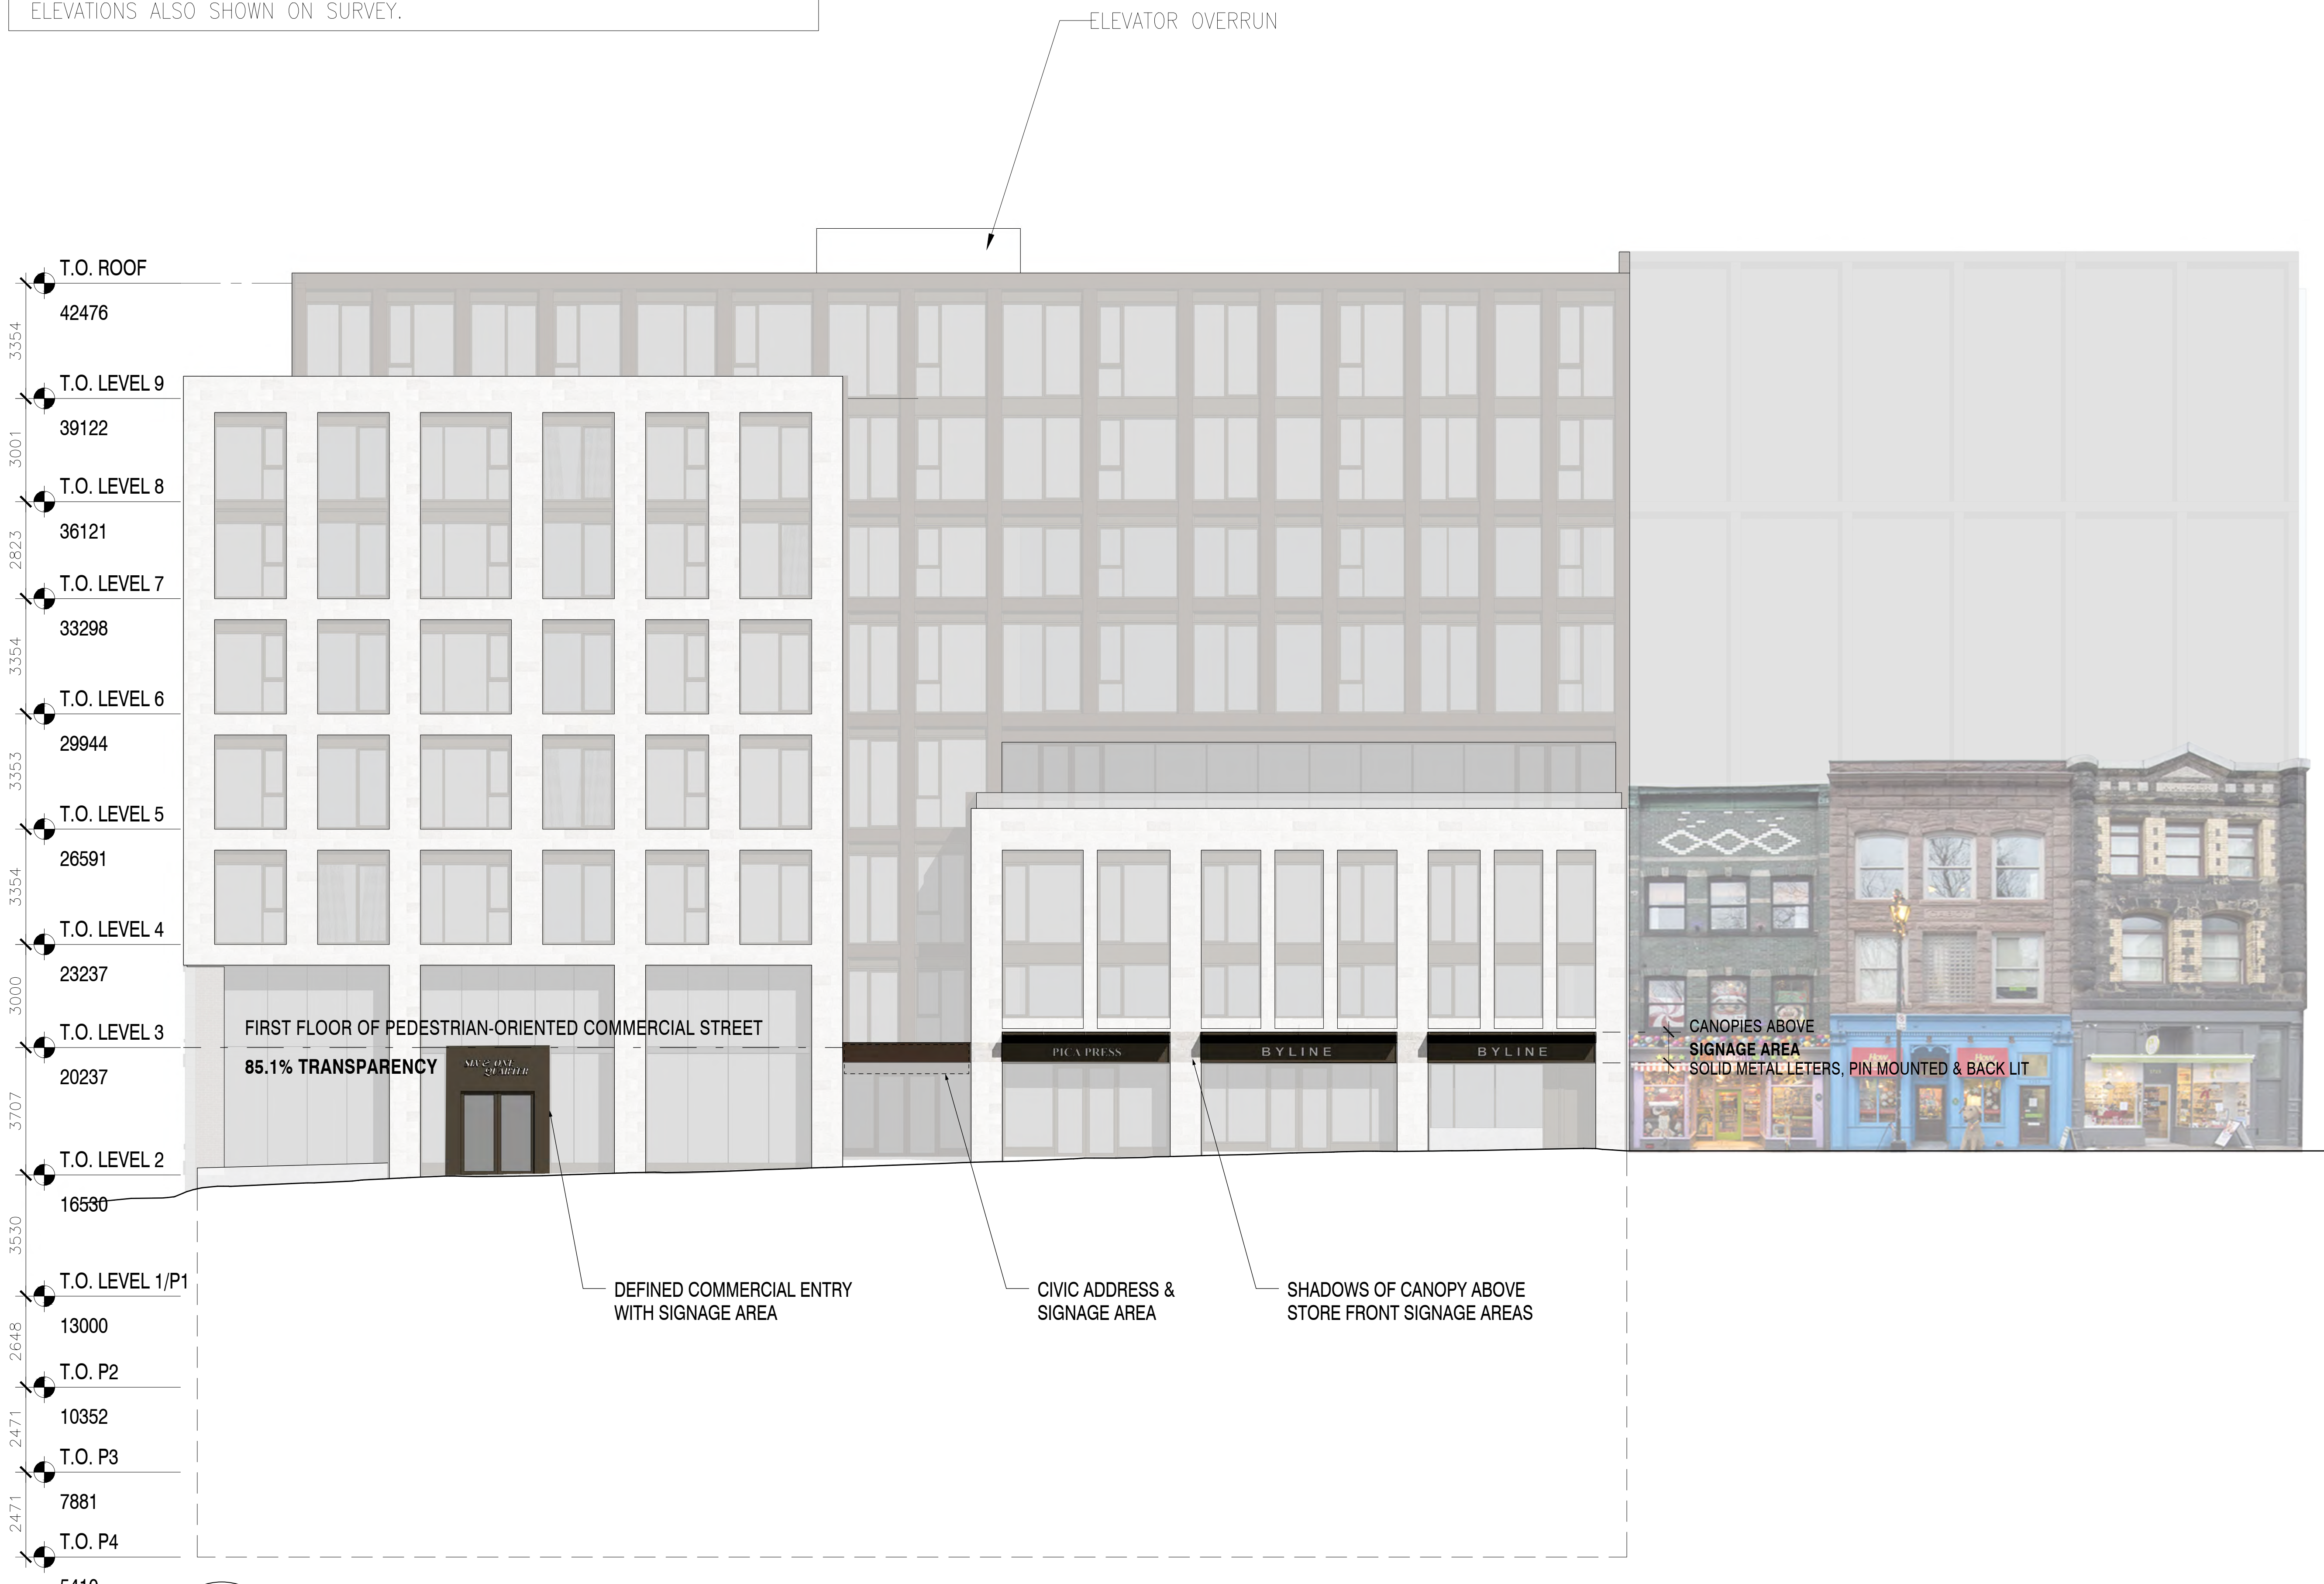


1
208
1/8"=1'-0" TRANSPARENCY, CANOPIES & SIGNAGE — ELEVATION BARRINGTON ST (W)

CONSULTANTS

CLIENT
Dewar Developments
1345 Barrington St.
Halifax, NS
B2C 6P6
info@dewar.ca

KEY PLAN

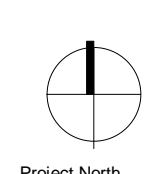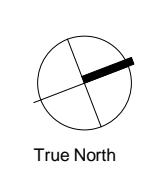

SEAL

REVISIONS

No.	Description	Date

PROJECT

DENNIS BUILDING
1730 GRANVILLE ST.
HALIFAX, NS

DRAWING NAME

Transparency, Canopies & Signage Elevations

SCALE

PROJECT NUMBER
19-054

DRAWN BY
Author

CHECKED
Checker

APPROVED
Approver

DRAWING NUMBER

A208