





SHEET LIST	
DRAWING #:	DRAWING TITLE:
A-00	BUILDING IMAGE 3D
A-01	SITE PLAN
A-02	PARKING LEVEL P1
A-03	PARKING LEVEL P2 / L 1
A-04	LEVEL 2
A-05	LEVEL 3,4,5
A-06	LEVEL 6
A-07	LEVEL 7
A-08	ROOF PLAN
A-09	ELEVATIONS
A-10	ELEVATIONS
A-11	BUILDING SECTIONS

PROJECT NUMBER: 052020

# PROPOSED MULTI UNITS RESIDENTIAL BUILDING

600 BEDFORD HWY HALIFAX, NS

ISSUED FOR DEVELOPMENT AGREEMENT

ISSUE DATE: 2021-02-28





(902) 209-1166  
gambawazir@gmail.com

**CUSTOM DESIGN & DRAFTING**

CLIENT

CONSULTANTS

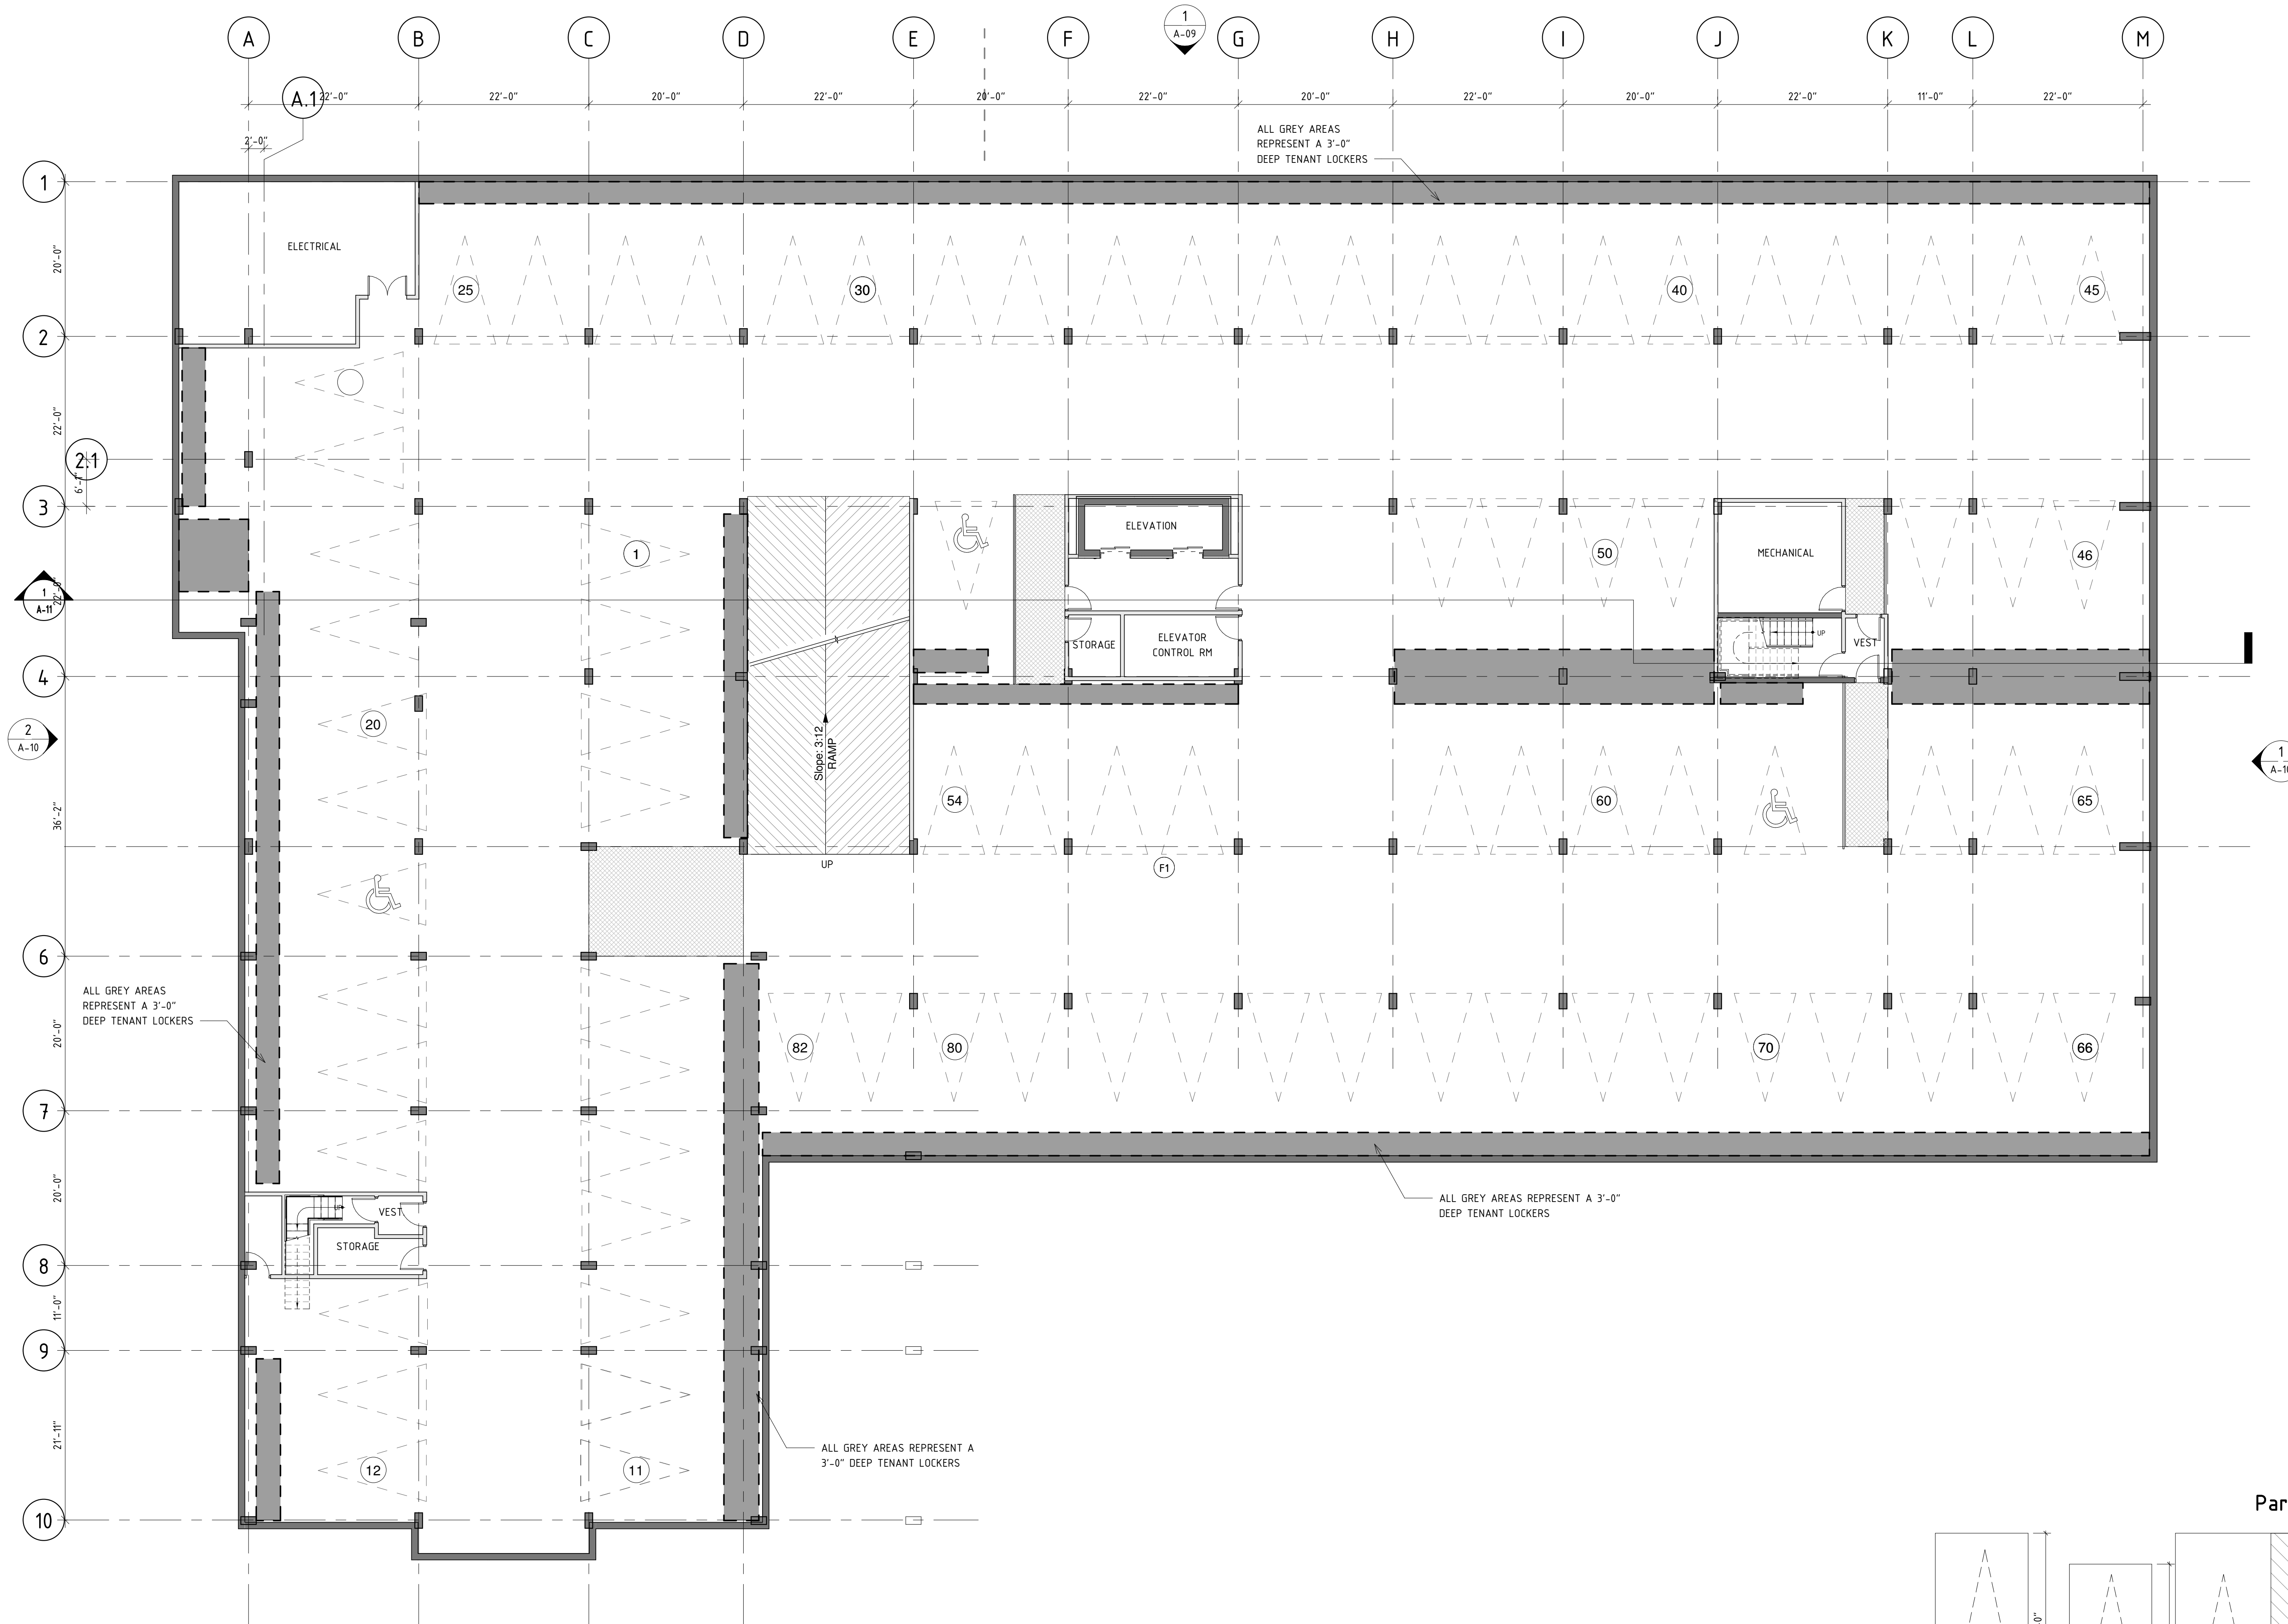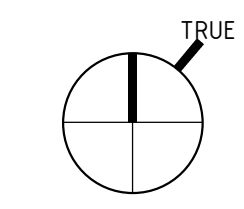

CLIENT  
LOGO

CONSULTANTS  
LOGO

ADDRESS:


**ARKA** ARCHITECTURE & DESIGN  
 (902) 209-1166  
 garbnawaz@gmail.com  
**CUSTOM DESIGN & DRAFTING**

1	ISSUED FOR DEVELOPMENT AGREEMENT	2021-08-28
No.	REVISION	DATE

PROJECT  
**PROPOSED MULTI UNITS RESIDENTIAL BUILDING**  
 600 BEDFORD HWY  
 HALIFAX, NS



DRAWING  
**PARKING LEVEL P1**

DRAWN BY: GB	CHECKED BY: GB
PROJECT START DATE: 2020-05-02	Approved BY: --
SCALE: As indicated	DRAWING # <b>A-02</b>
PROJECT #: 052020	

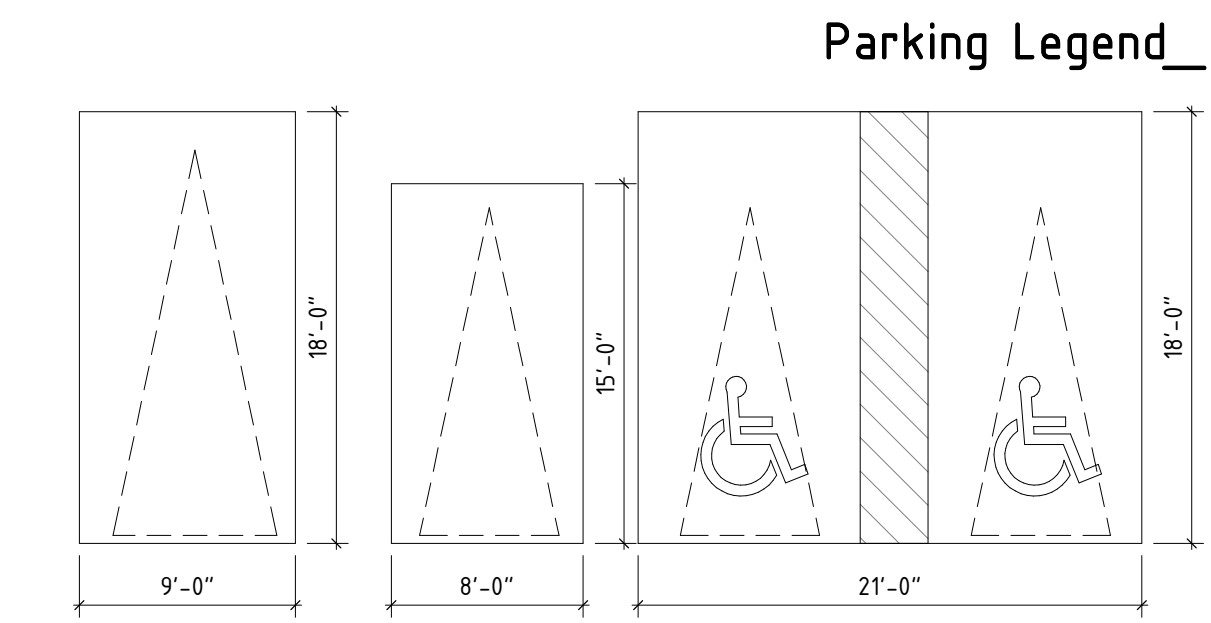

**1 LEVEL P1**  
 A-09 3/32" = 1'-0"

8/28/2021 3:38:17 PM

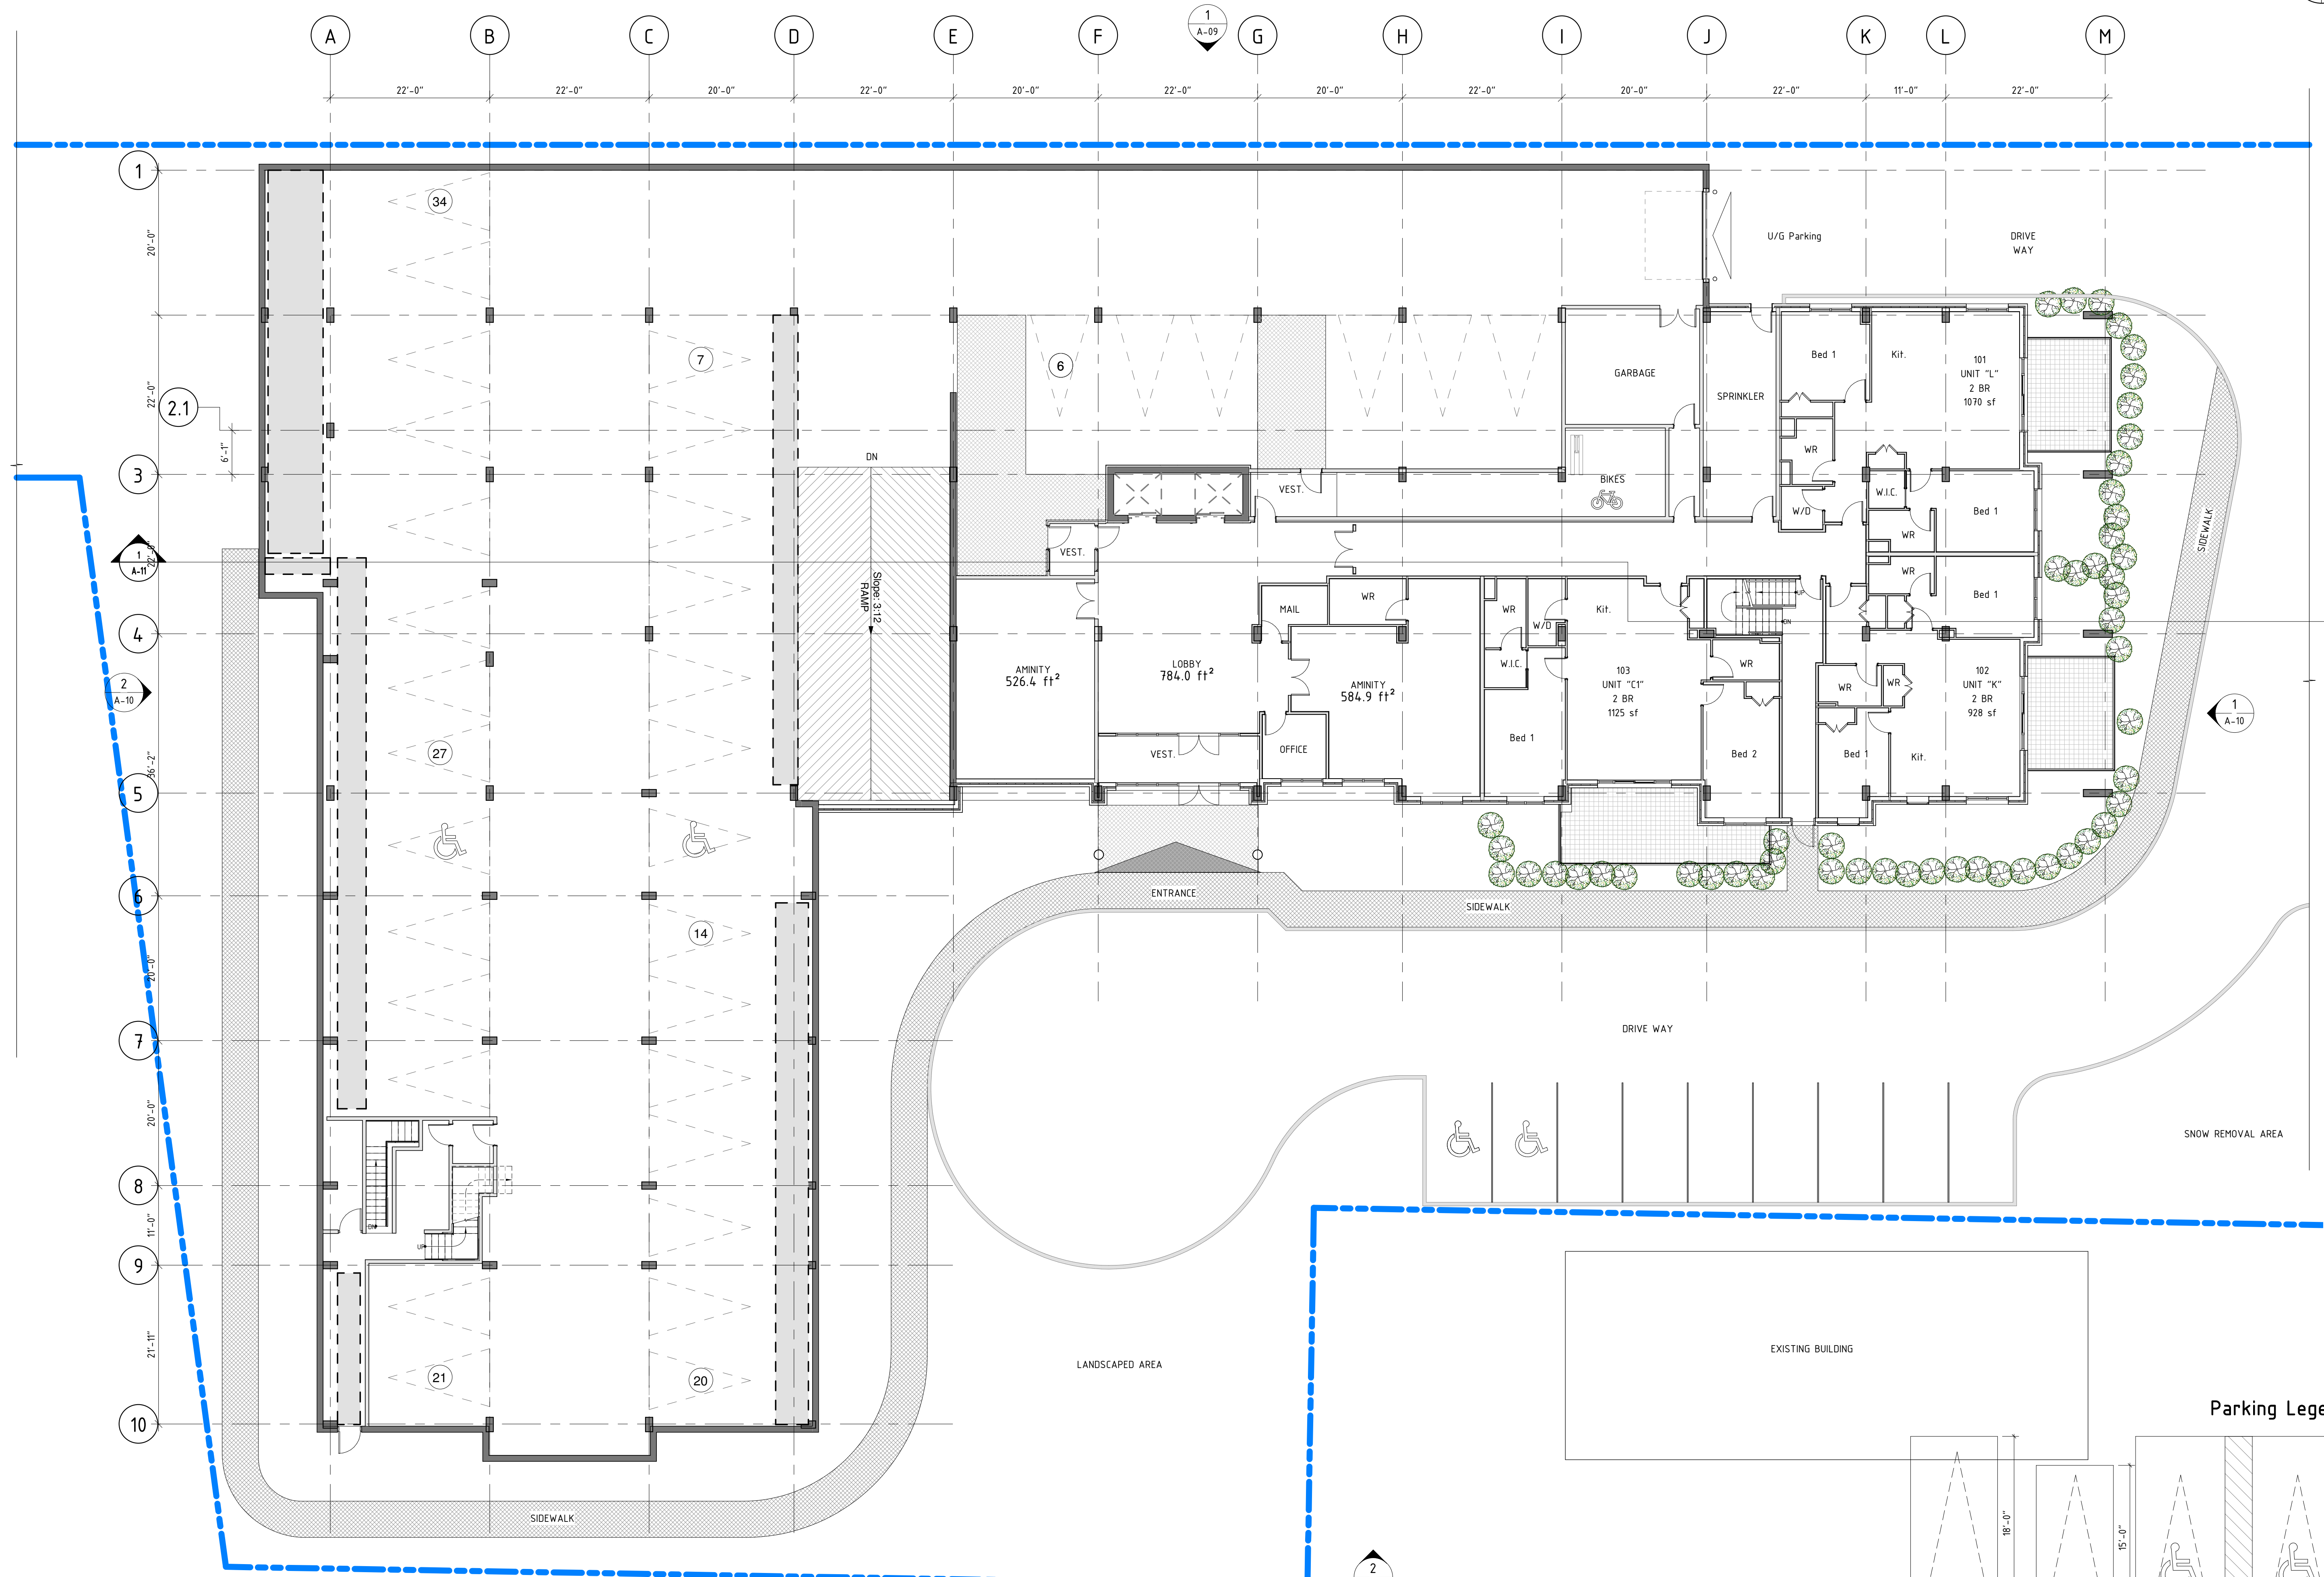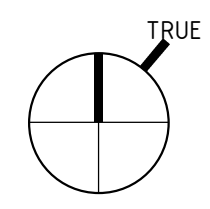

CLIENT  
LOGO

CONSULTANTS  
LOGO

ADDRESS:



No.	ISSUED FOR DEVELOPMENT AGREEMENT	2021-08-28
REVISION	DATE	

PROJECT  
**PROPOSED MULTI UNITS RESIDENTIAL BUILDING**  
600 BEDFORD HWY  
HALIFAX, NS


DRAWING  
**PARKING LEVEL P2 / L**

DRAWN BY: GB  
PROJECT START DATE: --

CHECKED BY: GB  
Approved BY: --



SCALE: As Indicated  
PROJECT #: 052020

DRAWING #  
**A-03**

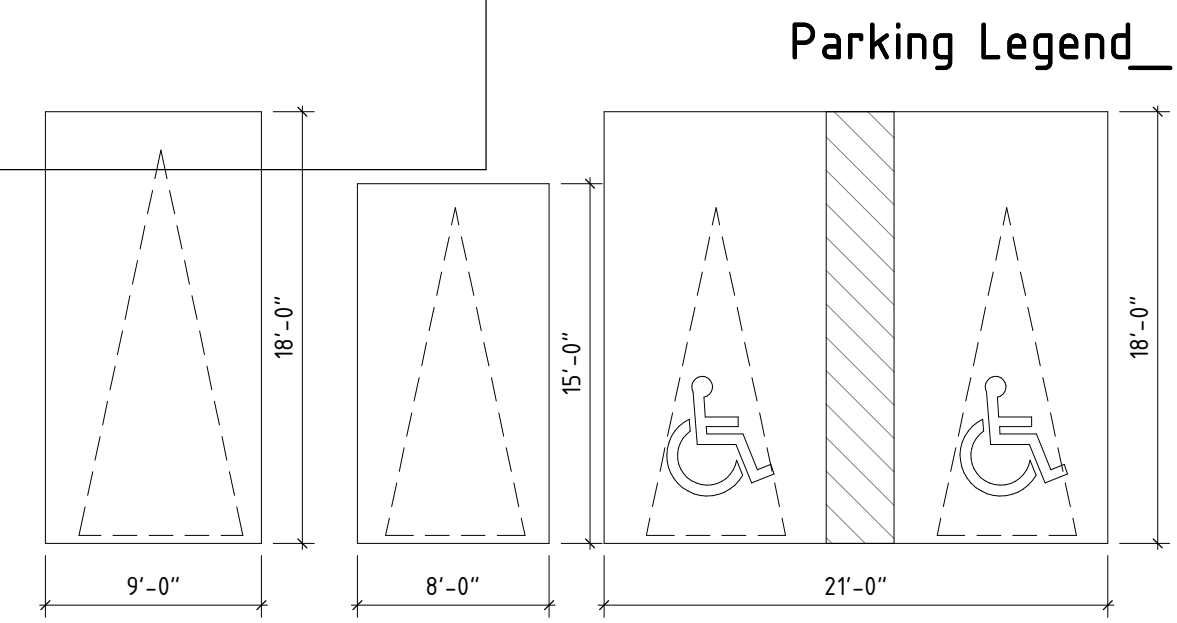

**1 LEVEL 1/ PARKING P2**  
A-09 3/32" = 1'-0"

8/28/2021 3:38:20 PM

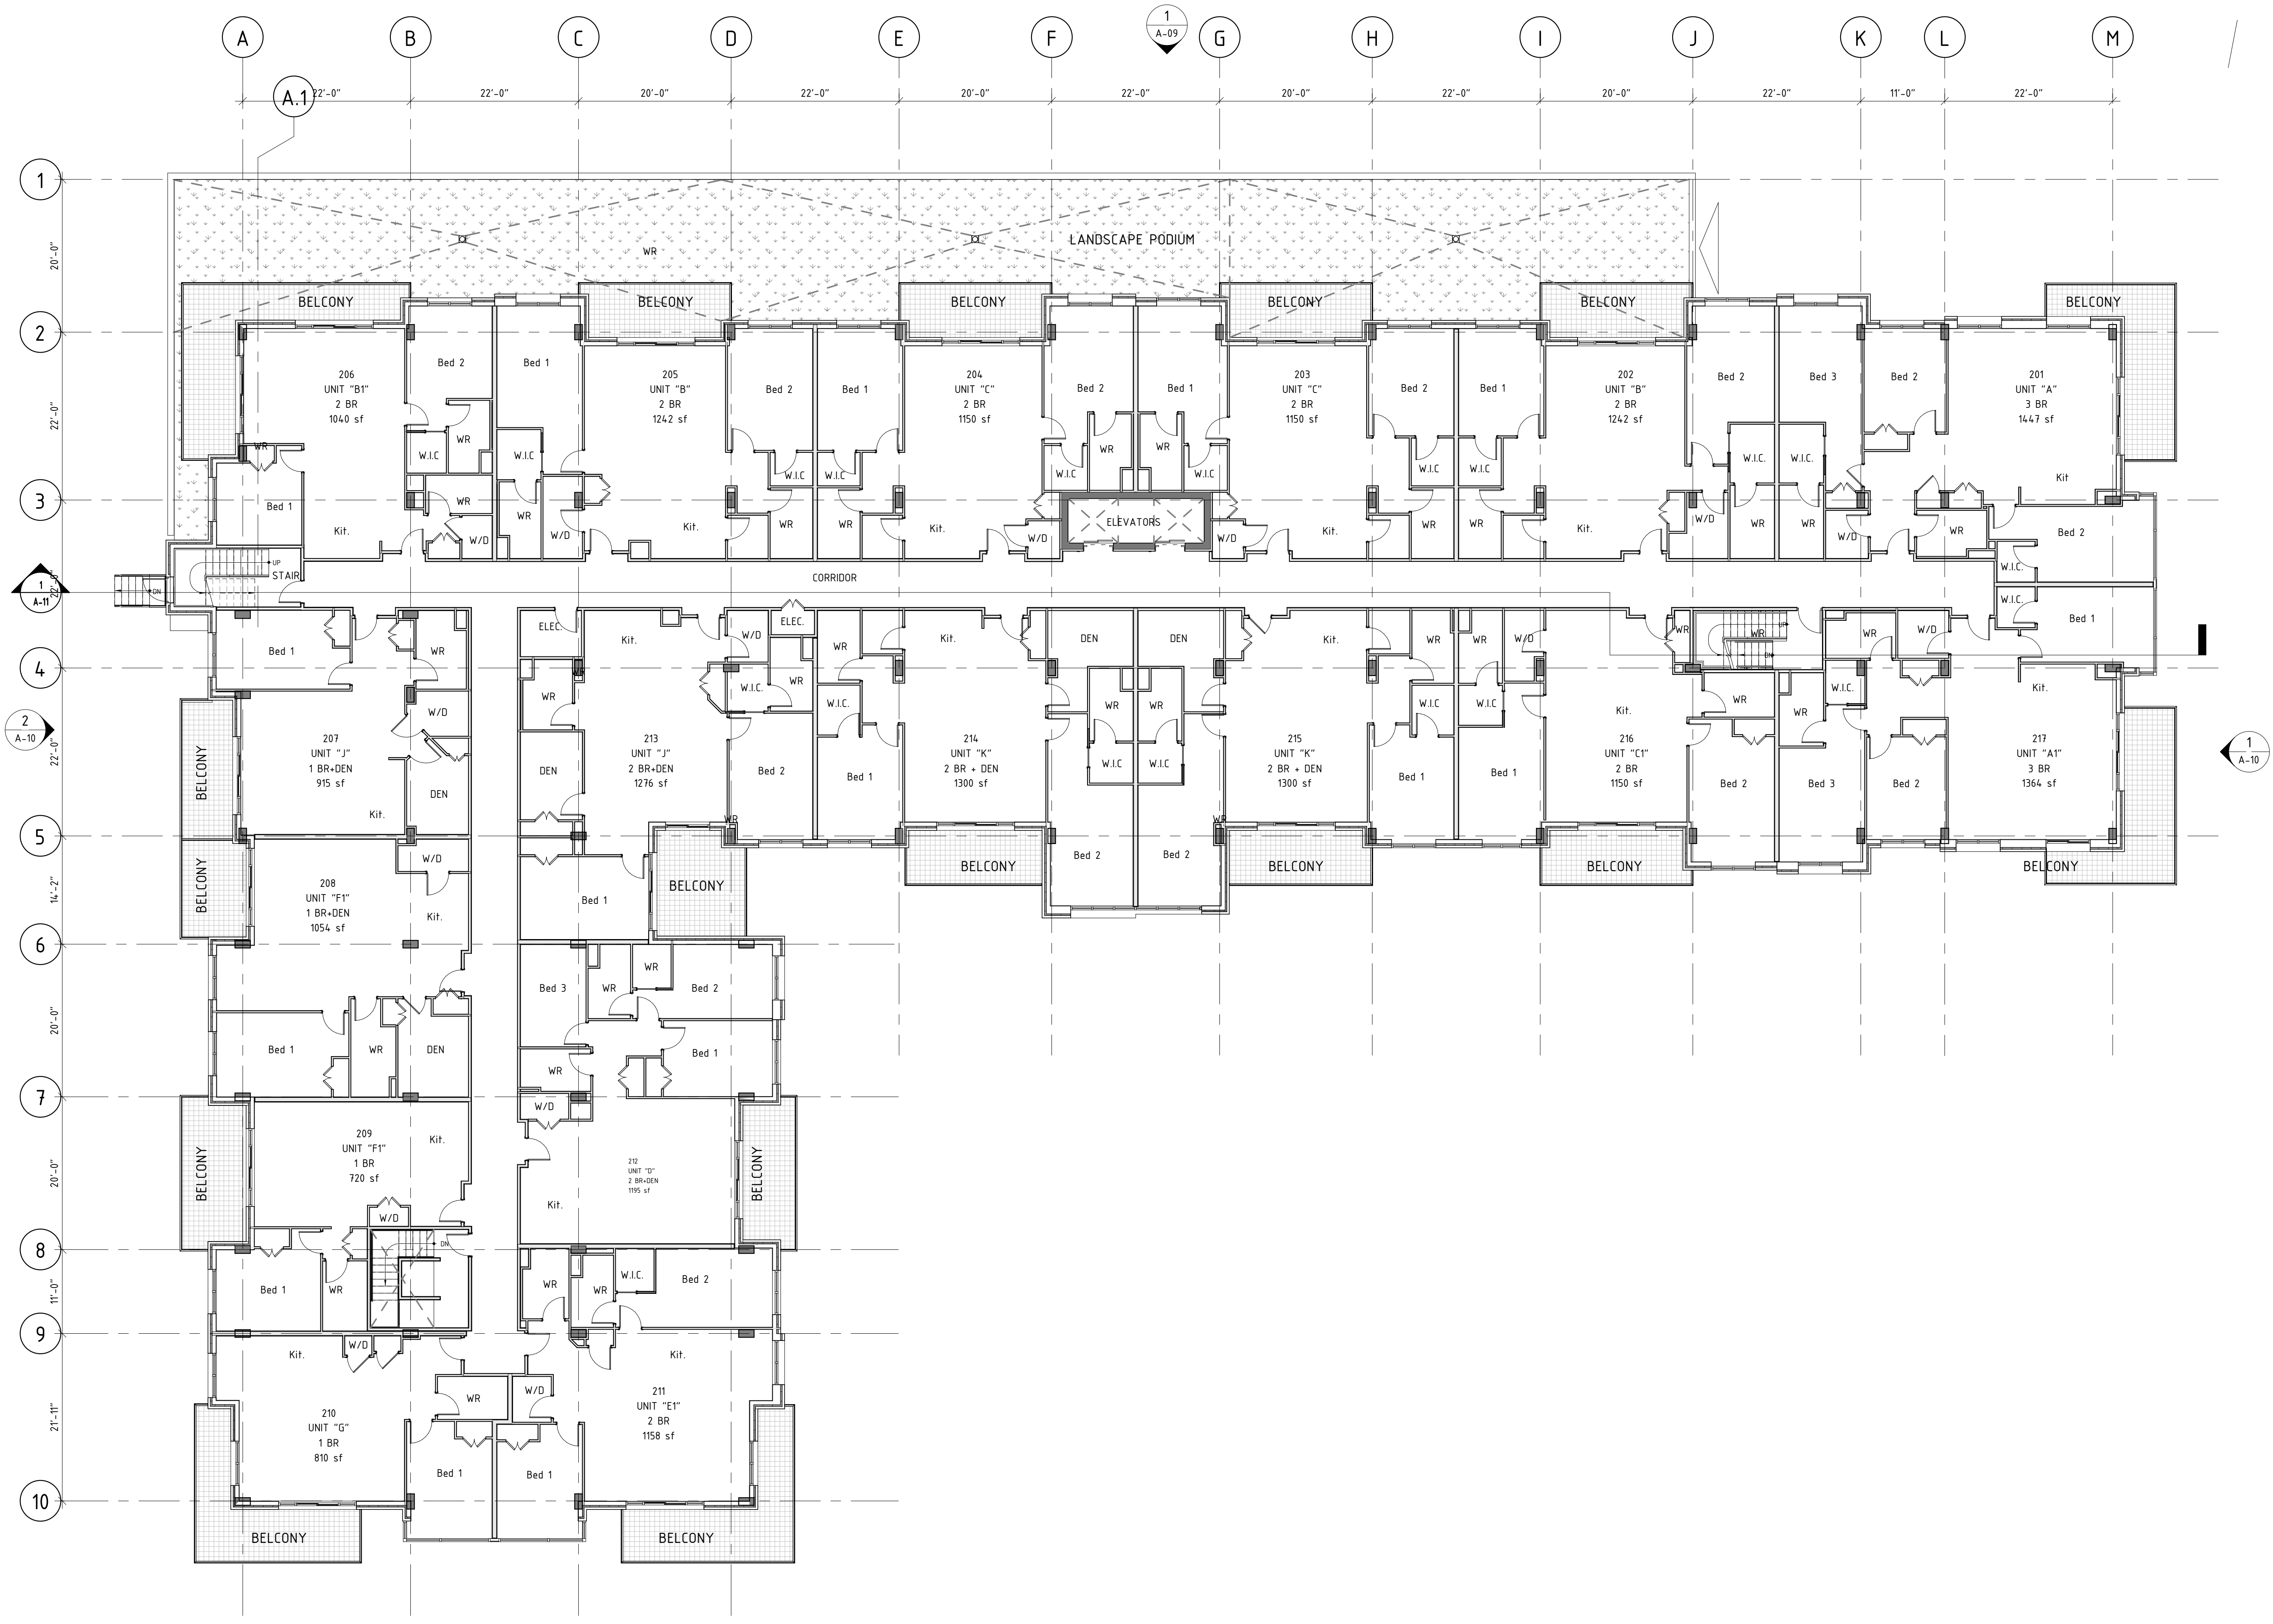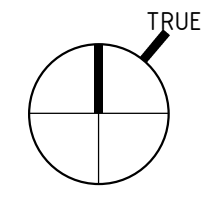

**1 LEVEL 2**  
A-09 3/32" = 1'-0"

**2**  
A-09

CLIENT  
LOGO

CONSULTANTS  
LOGO

ADDRESS:



No.	REVISION	DATE



PROJECT  
**PROPOSED MULTI UNITS RESIDENTIAL BUILDING**  
600 BEDFORD HWY  
HALIFAX, NS

DRAWING  
**LEVEL 2**

DRAWN BY: GB	CHECKED BY: GB
PROJECT START DATE: --	APPROVED BY: --
SCALE: 3/32" = 1'-0"	DRAWING # <b>A-04</b>
PROJECT #: 052020	

8/28/2021 3:38:24 PM



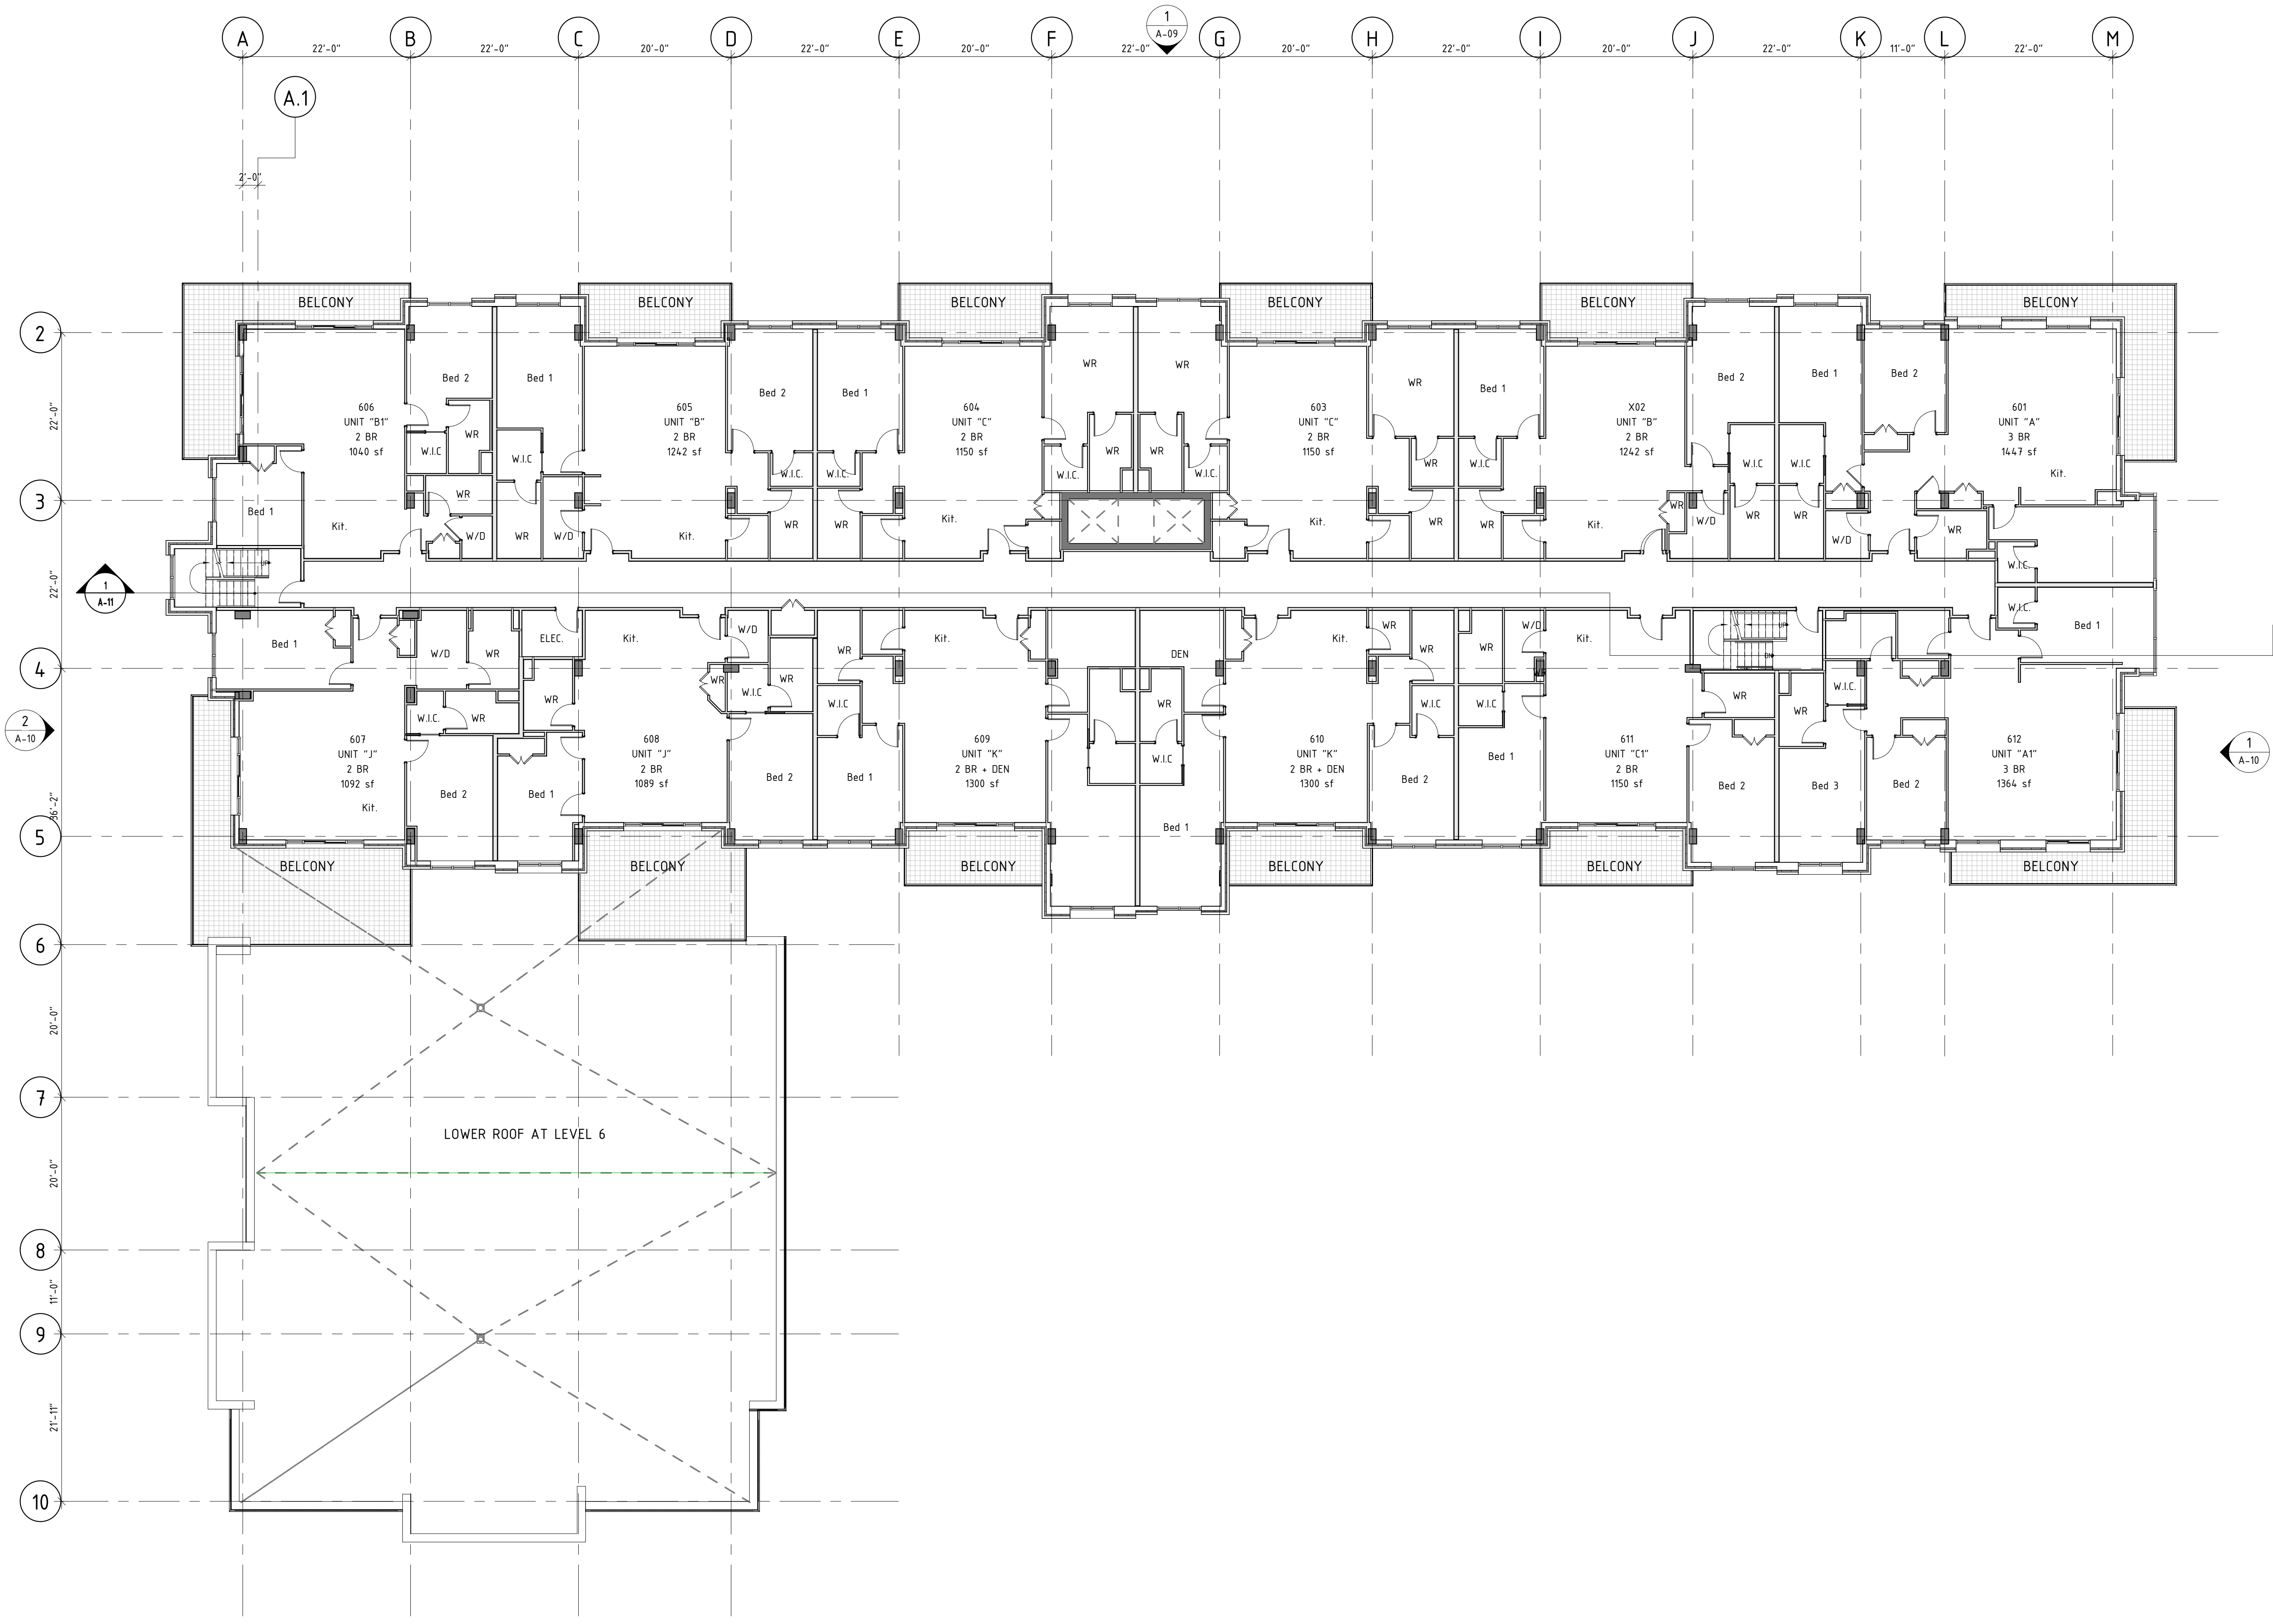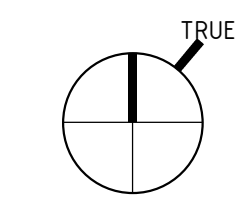

1 LEVEL 6  
A-09 3/32" = 1'-0"

2  
A-09

CLIENT  
LOGO  
CONSULTANTS  
LOGO  
ADDRESS:



No.	REVISION	DATE

PROJECT  
**PROPOSED MULTI UNITS RESIDENTIAL BUILDING**  
600 BEDFORD HWY  
HALIFAX, NS


DRAWING  
**LEVEL 6**

DRAWN BY: GB	CHECKED BY: GB
PROJECT START DATE: --	APPROVED BY: --
SCALE: 3/32" = 1'-0"	DRAWING # <b>A-06</b>
PROJECT #: 052020	

8/28/2021 3:38:27 PM





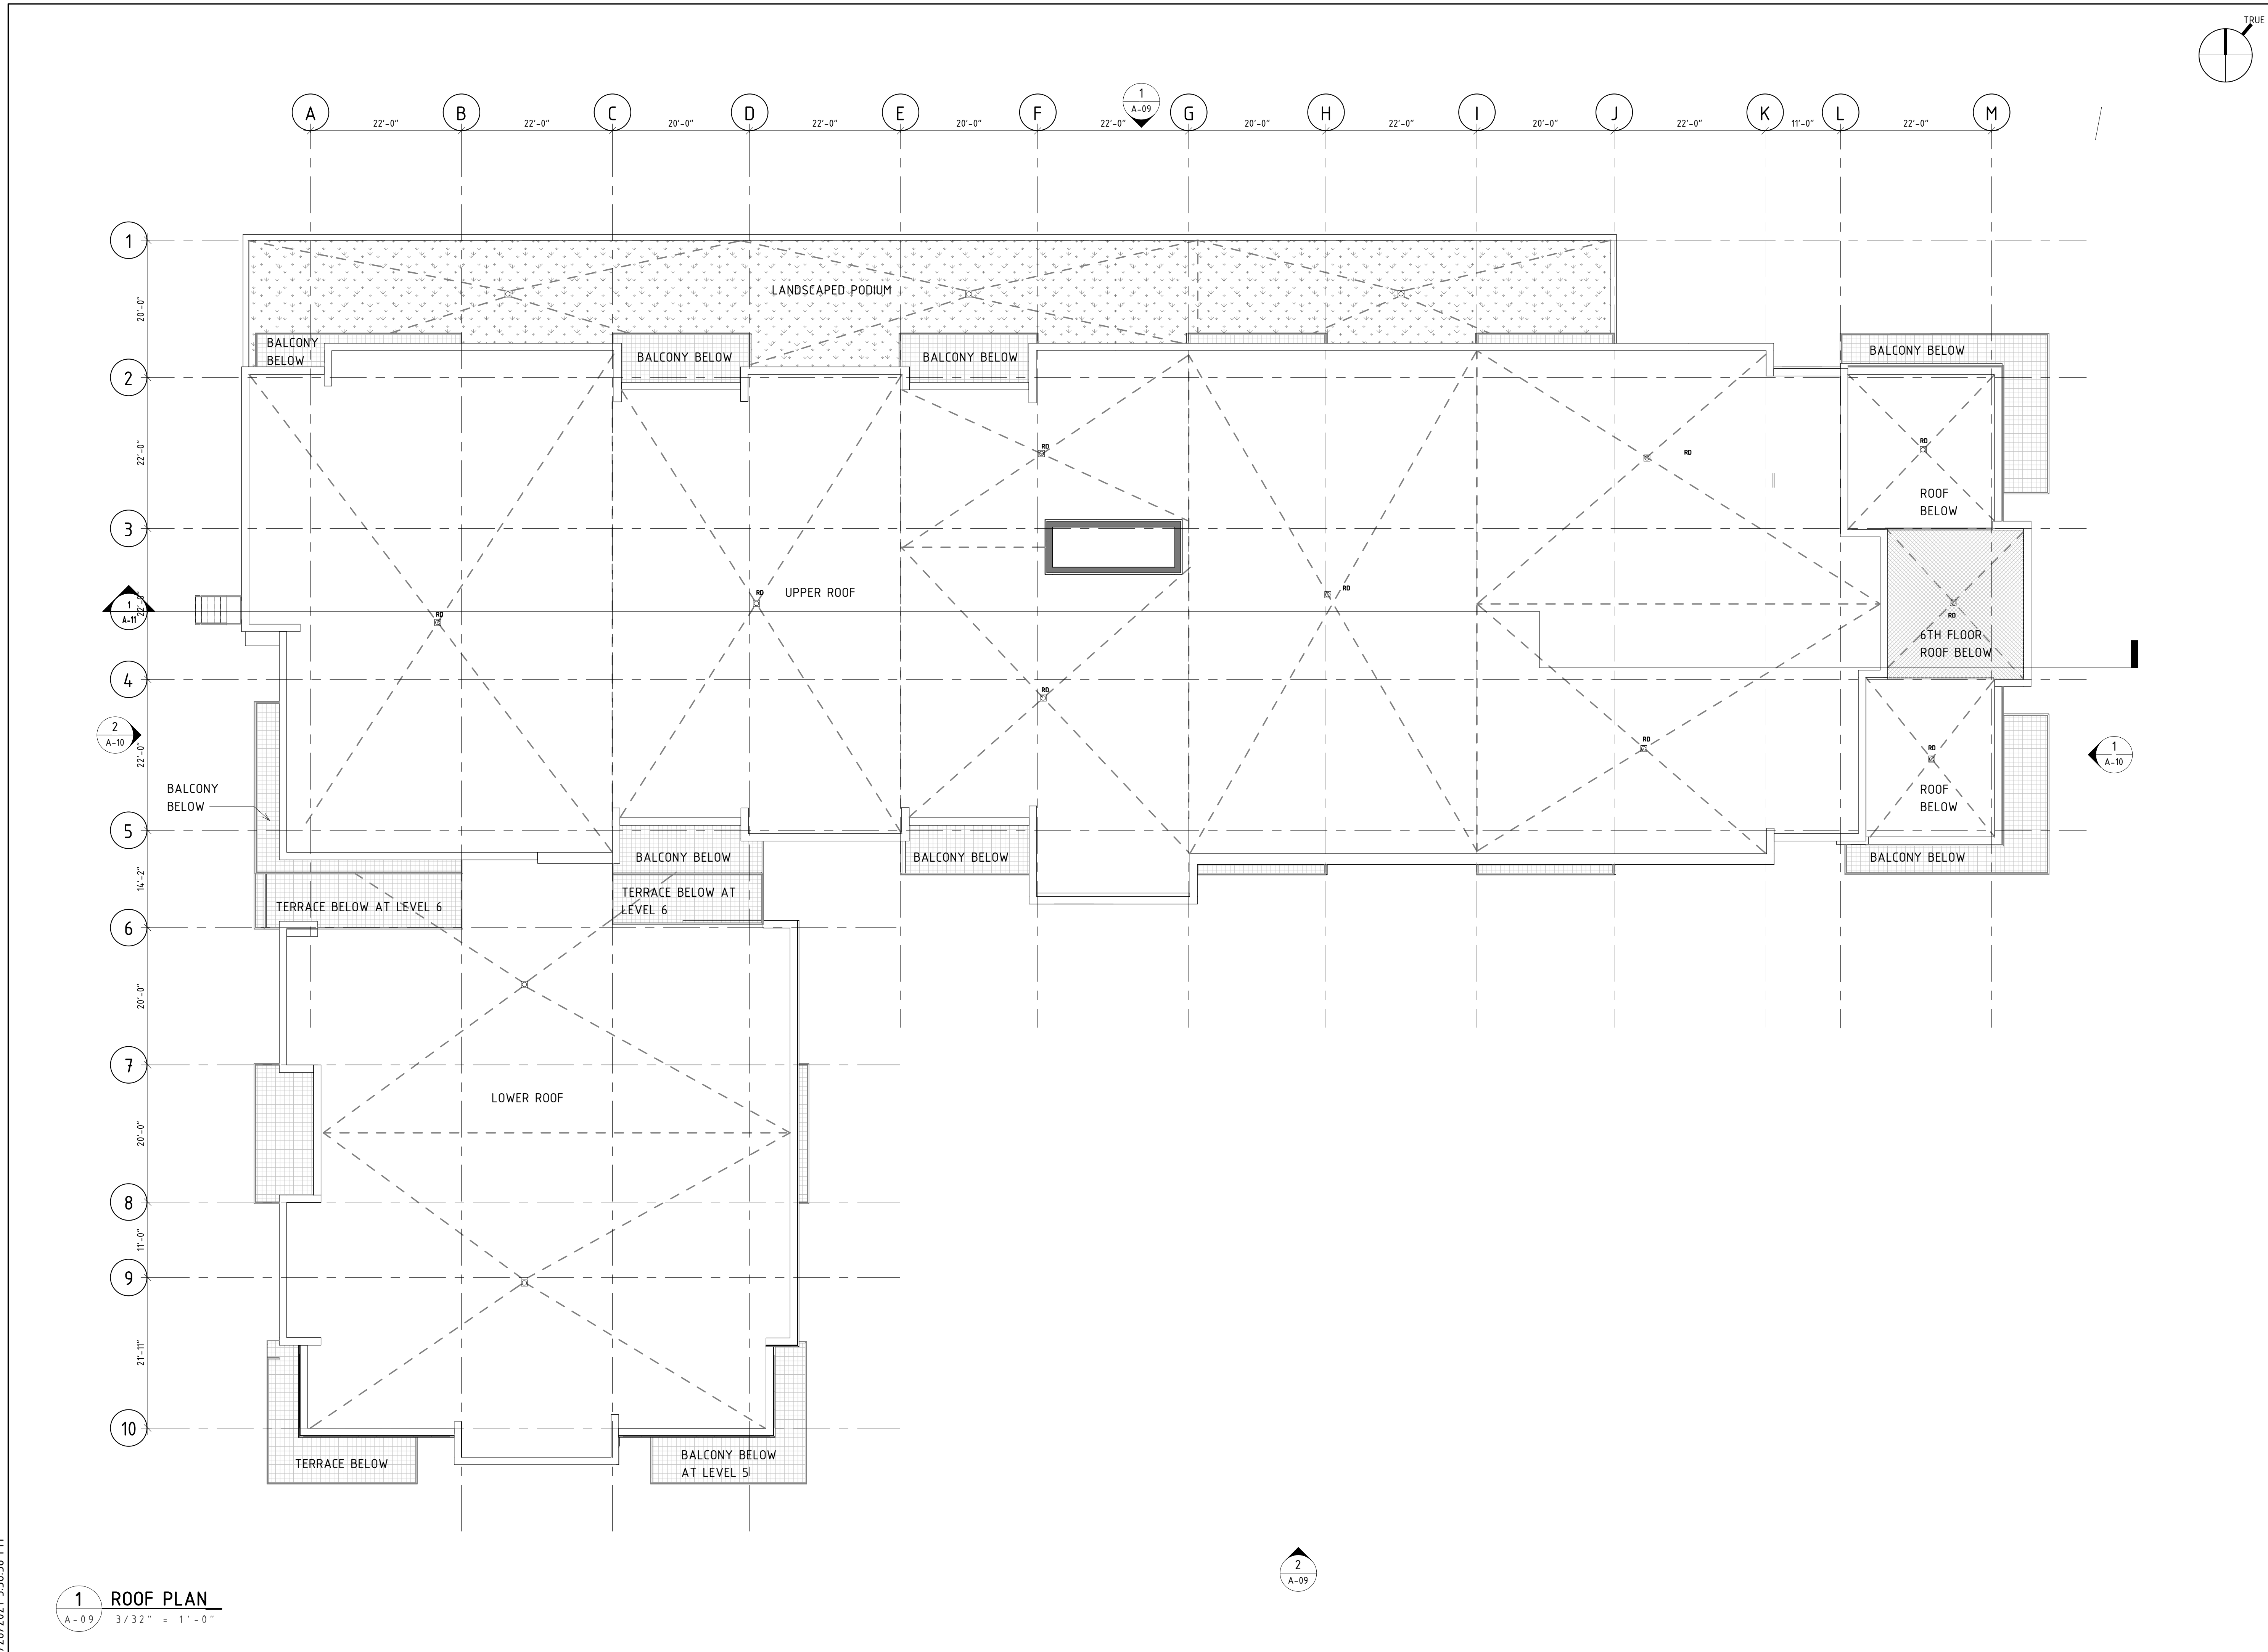

CLIENT  
LOGO

CONSULTANTS  
LOGO  
ADDRESS:

**ARKA**  
(902) 209-1166  
 gambowaziz@gmail.com  
**CUSTOM DESIGN & DRAFTING**

No.	REVISION	DATE

PROJECT  
**PROPOSED MULTI  
 UNITS RESIDENTIAL  
 BUILDING**  
 600 BEDFORD HWY  
 HALIFAX, NS

DRAWING  
**ROOF PLAN**

DRAWN BY:  
GB

CHECKED BY:  
GB

PROJECT START DATE:  
--

Approved BY:  
--

SCALE:  
3/32" = 1'-0"

DRAWING #

PROJECT #:  
052020

**A-08**

**1 ROOF PLAN**  
 A-09 3/32" = 1'-0"

8/28/2021 3:38:36 PM



**1 NORTH ELEVATION**  
A-02 3/32" = 1'-0"



**2 SOUTH ELEVATION**  
A-02 3/32" = 1'-0"

CLIENT  
LOGO

CONSULTANTS  
LOGO

ADDRESS:

**AR KA**  
CUSTOM DESIGN & DRAFTING  
902 209-1166  
gambowar@gmail.com

No.	ISSUED FOR DEVELOPMENT AGREEMENT	2021-08-28
REVISION	DATE	

PROJECT  
**PROPOSED MULTI UNITS RESIDENTIAL BUILDING**  
600 BEDFORD HWY  
HALIFAX, NS


DRAWING  
**ELEVATIONS**

DRAWN BY: GB  
CHECKED BY: GB


PROJECT START DATE: --  
APPROVED BY: --

SCALE: 3/32" = 1'-0"  
DRAWING #  
PROJECT #: **A-09**  
052020

8/28/2021 3:38:51 PM

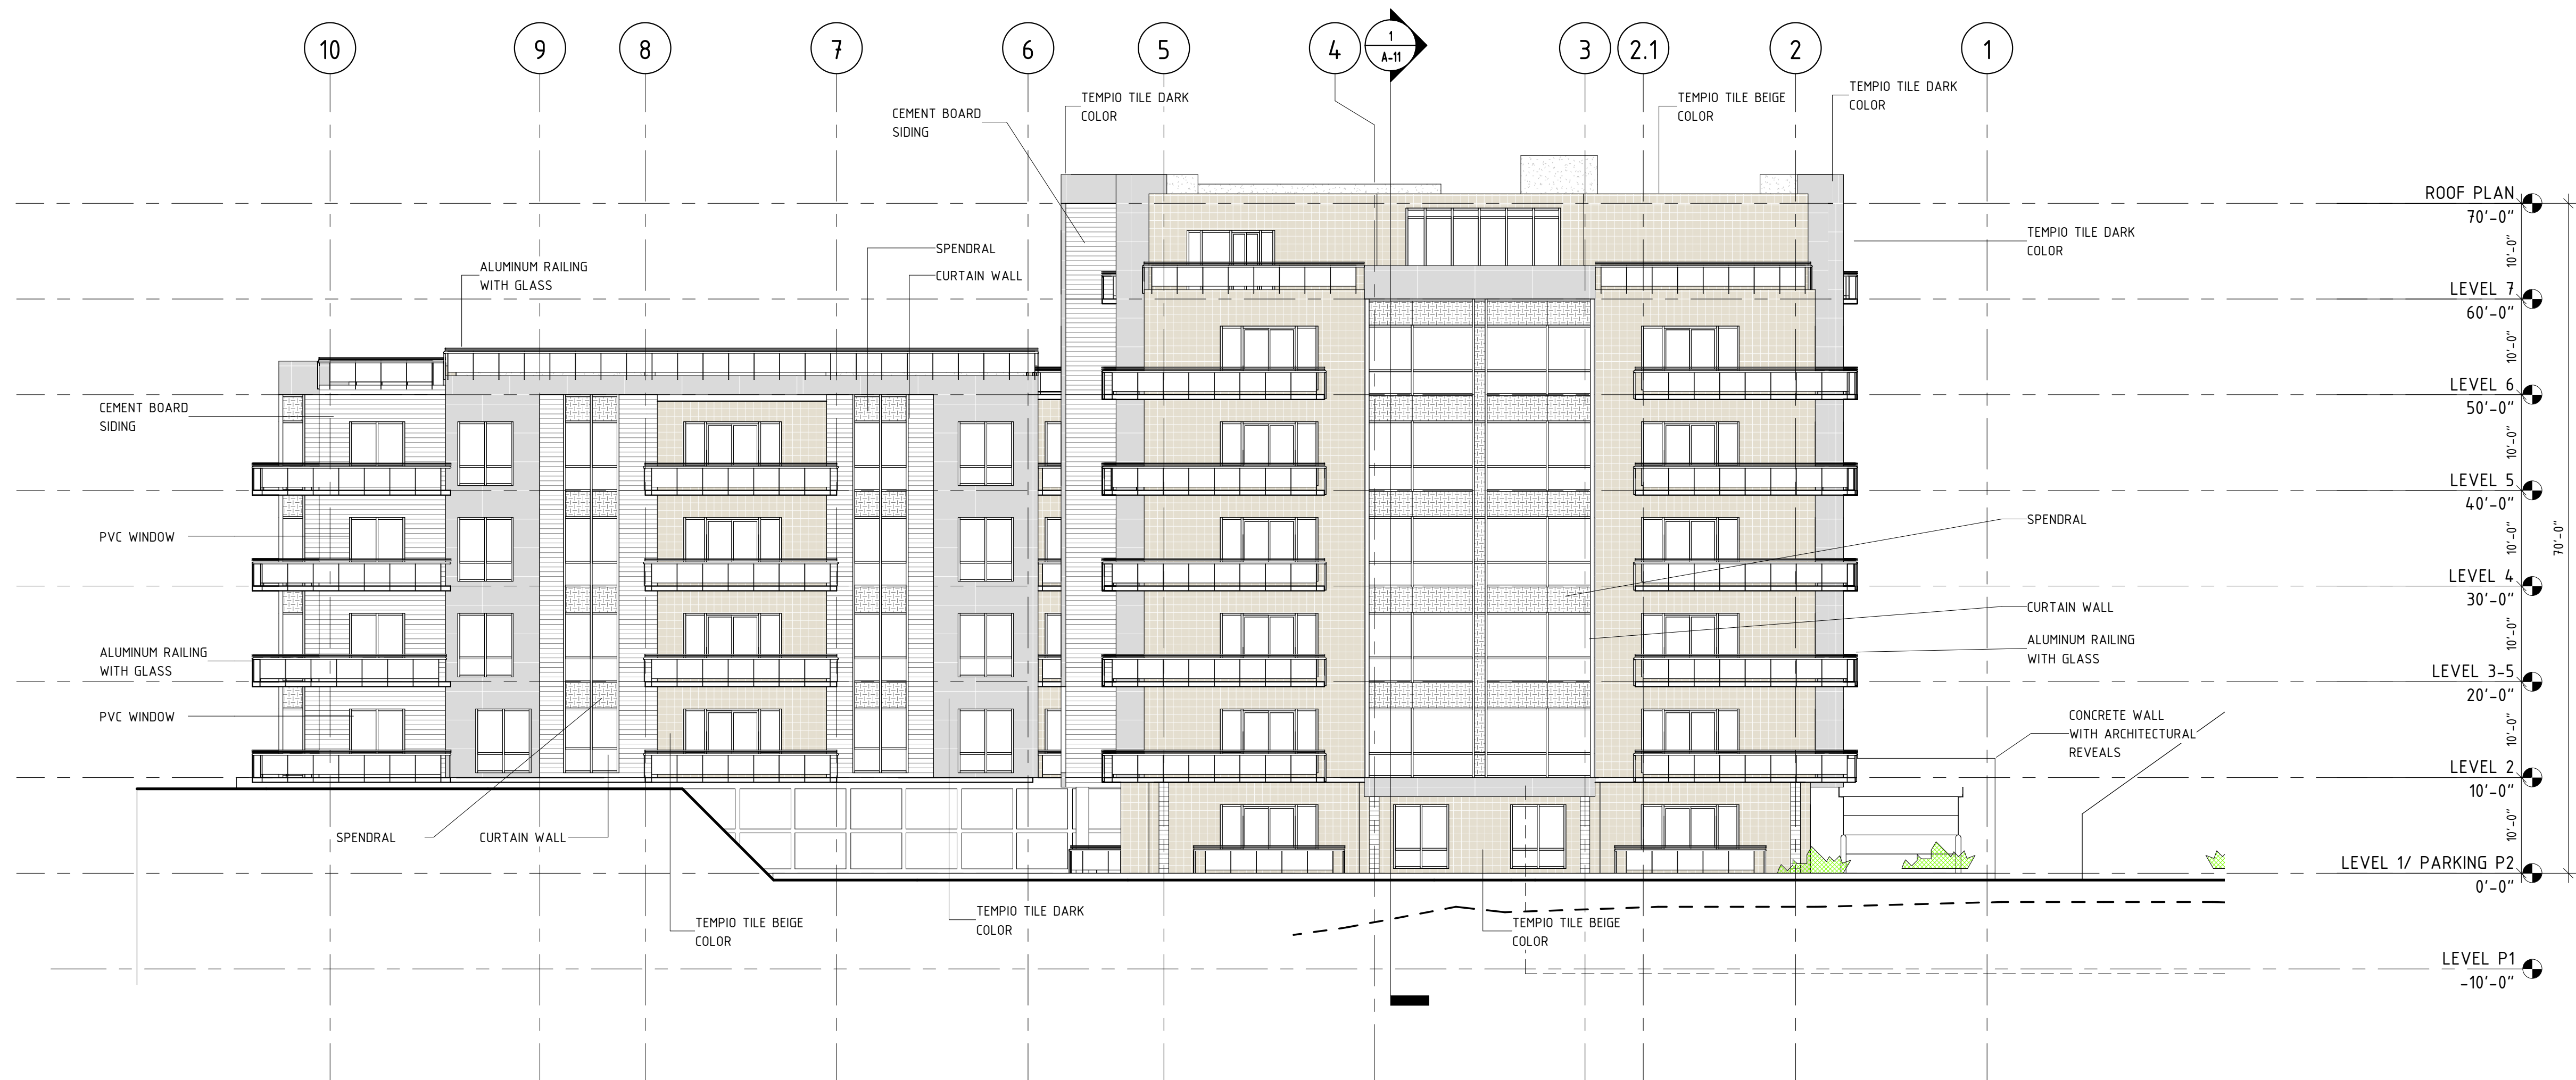

**1 EAST ELEVATION**  
A-02 3/32" = 1'-0"

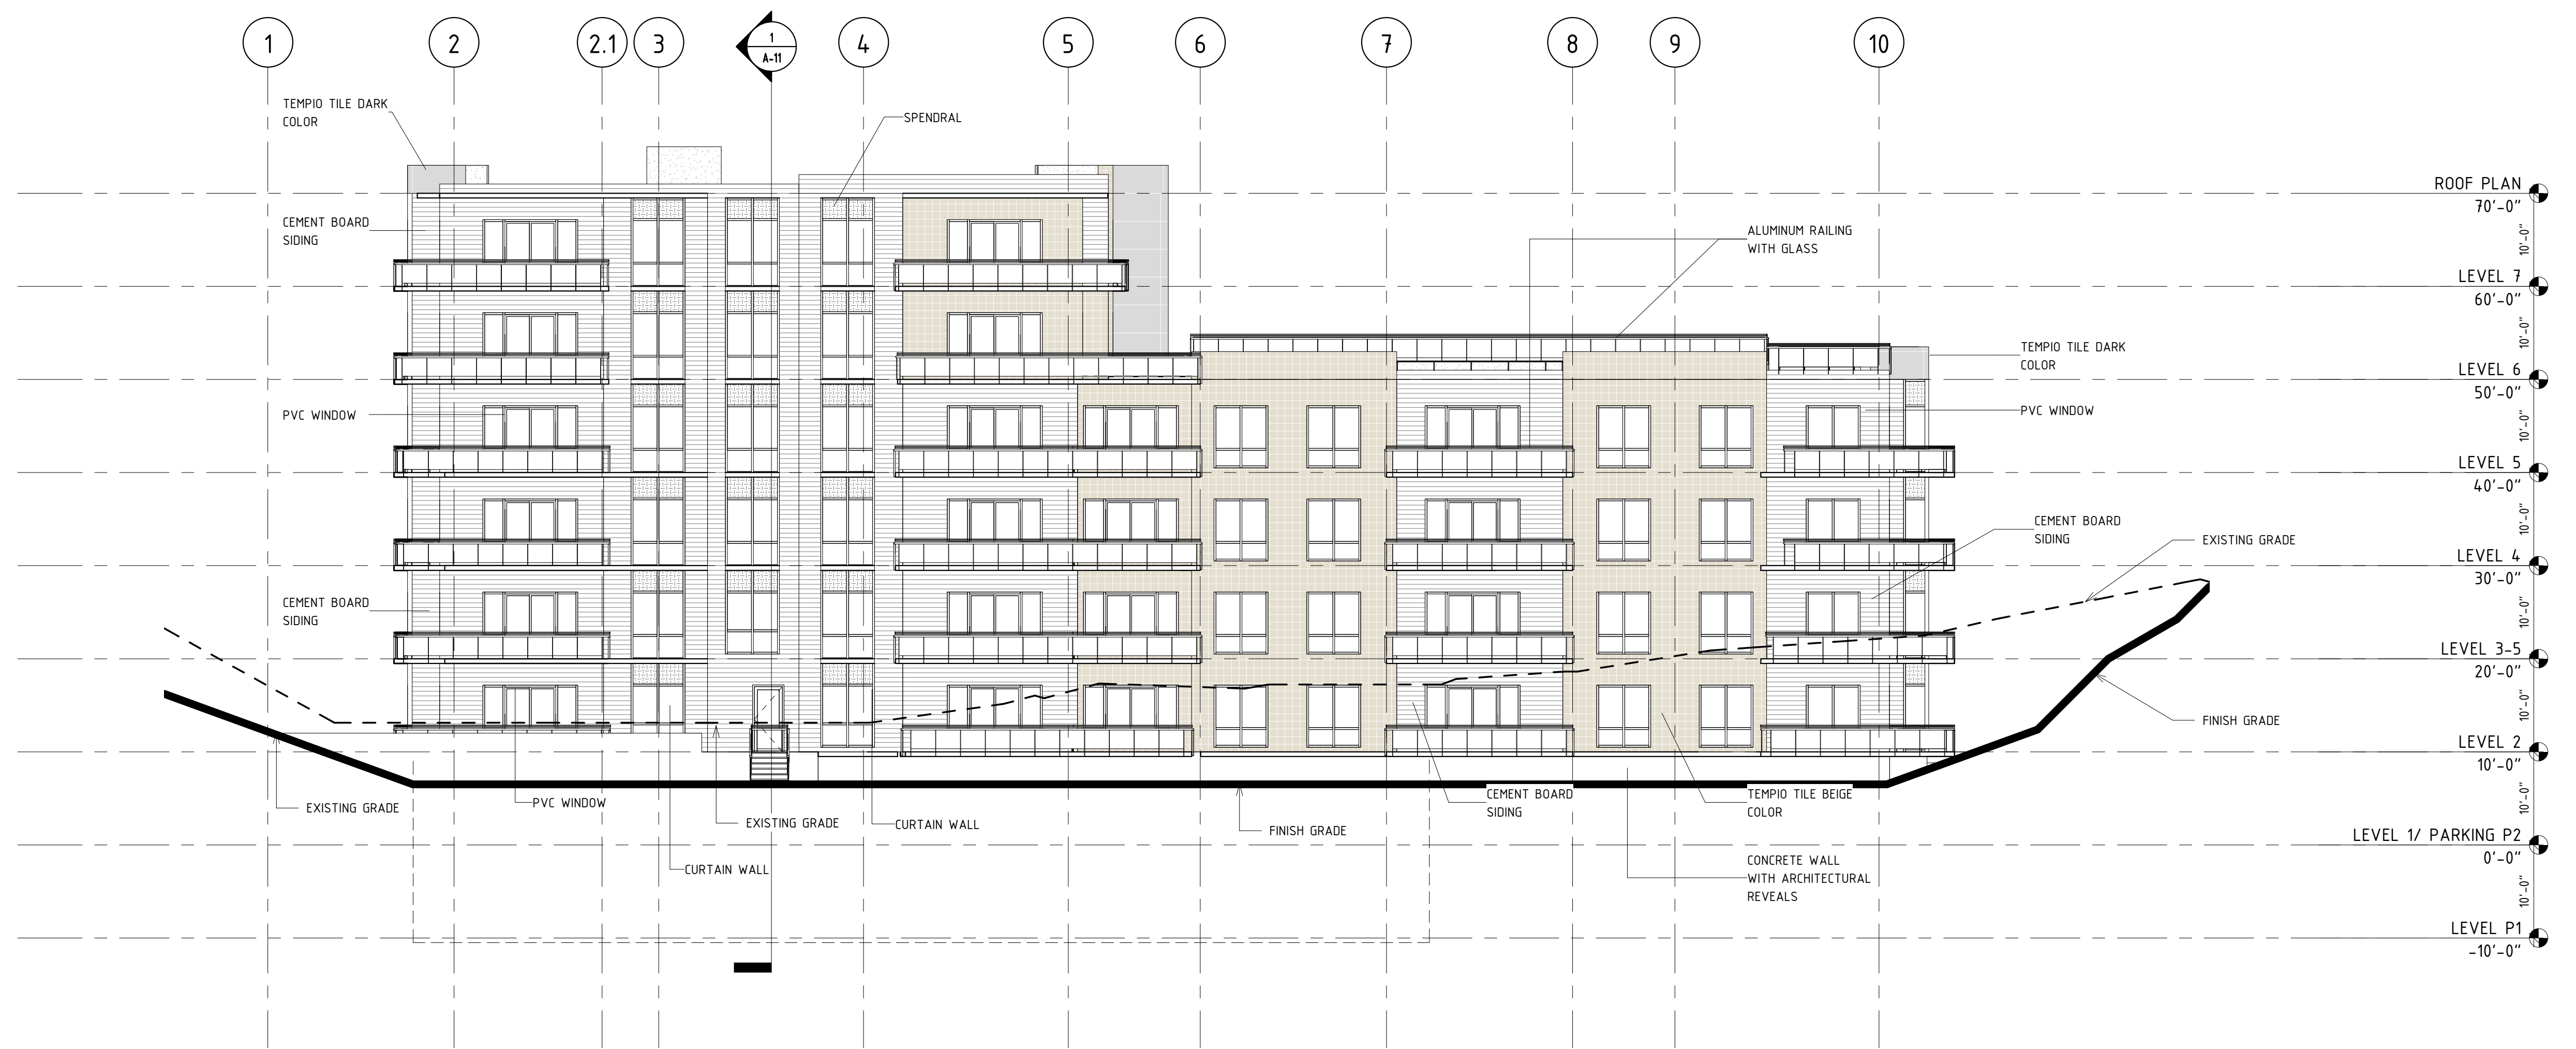

**2 WEST ELEVATION**  
A-02 3/32" = 1'-0"

CLIENT  
LOGO

CONSULTANTS  
LOGO  
ADDRESS:

**ARKA**  
[902] 209-1166  
gambowazir@gmail.com  
**CUSTOM DESIGN & DRAFTING**


No.	ISSUED FOR DEVELOPMENT AGREEMENT	2021-08-28
REVISION	REVISION	DATE

PROJECT  
**PROPOSED MULTI UNITS RESIDENTIAL BUILDING**  
600 BEDFORD HWY  
HALIFAX, NS

DRAWING  
**ELEVATIONS**

DRAWN BY: GB	CHECKED BY: GB
PROJECT START DATE: --	Approved BY: --
SCALE: 3/32" = 1'-0"	DRAWING # <b>A-10</b>
PROJECT #: 052020	

8/28/2021 3:39:05 PM

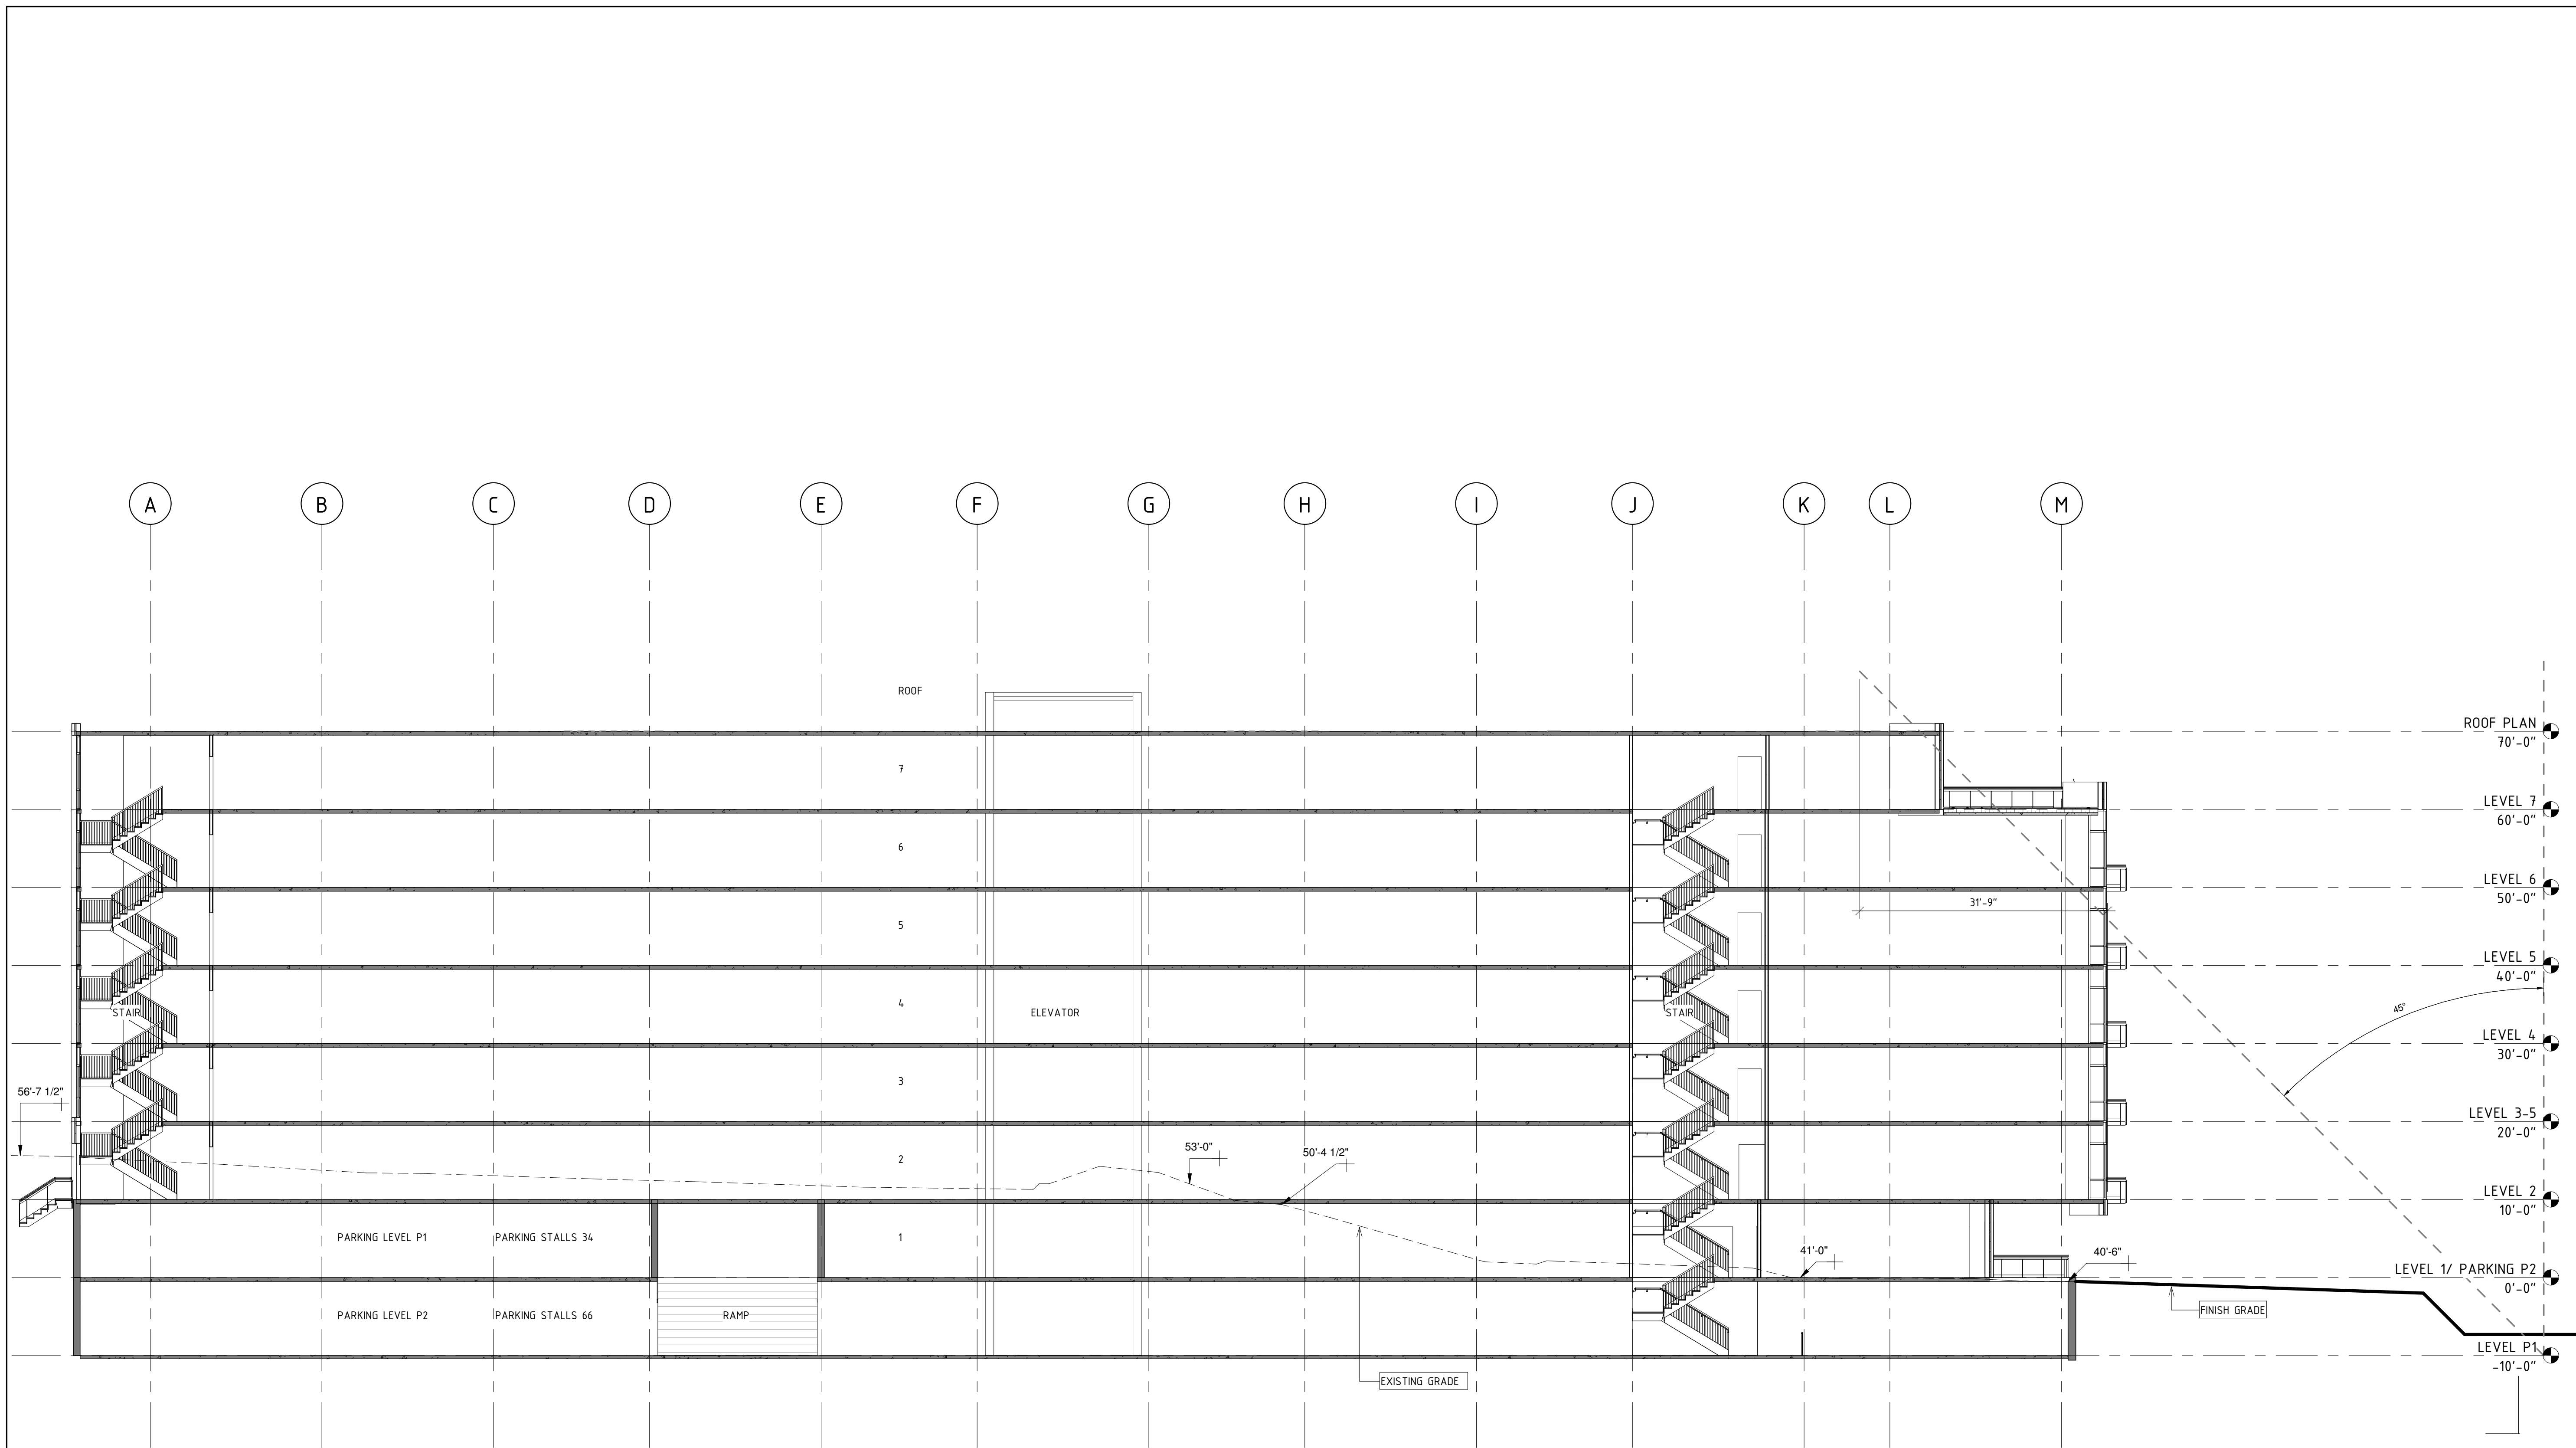

CLIENT  
LOGO

CONSULTANTS  
LOGO

ADDRESS:

AR KA  
(902) 209-1166  
 garbawaz@gmail.com  
**CUSTOM DESIGN & DRAFTING**

No.	ISSUED FOR DEVELOPMENT AGREEMENT	2021-08-28
	REVISION	DATE

PROJECT  
**PROPOSED MULTI UNITS RESIDENTIAL BUILDING**  
 600 BEDFORD HWY  
 HALIFAX, NS

DRAWING  
**BUILDING SECTIONS**

DRAWN BY: GB  
 CHECKED BY: GB

PROJECT START DATE: --  
 Approved BY: --

SCALE: 3/32" = 1'-0"  
 PROJECT #: 052020  
 DRAWING # **A-11**

93 APARTMENTS  
 1/2 G PARKING LEVEL P1 & P2 (111 STALLS + 5 ACCESSIBLE STALLS)  
 SURFACE PARKING (17 STALLS)

**1 BUILDING SECTION**  
 A-11 3/32" = 1'-0"

8/28/2021 3:39:07 PM