


EXTERIOR MATERIALS LEGEND	
1	CLADDING A
2	CLADDING B
3	CLADDING C
4	CLADDING D
5	ALUMINUM CURTAIN WALL
6	PVC/ALUMINUM WINDOW
7	8' PVC/ALUMINUM PATIO DOOR
8	GARAGE DOOR

BUILDING SETBACKS AND HEIGHTS EXCLUSIVE OF BALCONY OR ROOF CANOPY PROJECTIONS.

HEIGHTS ARE EXCLUSIVE OF MECHANICAL PENTHOUSE EQUIPMENT, ELEVATOR OVERRUNS, ETC.

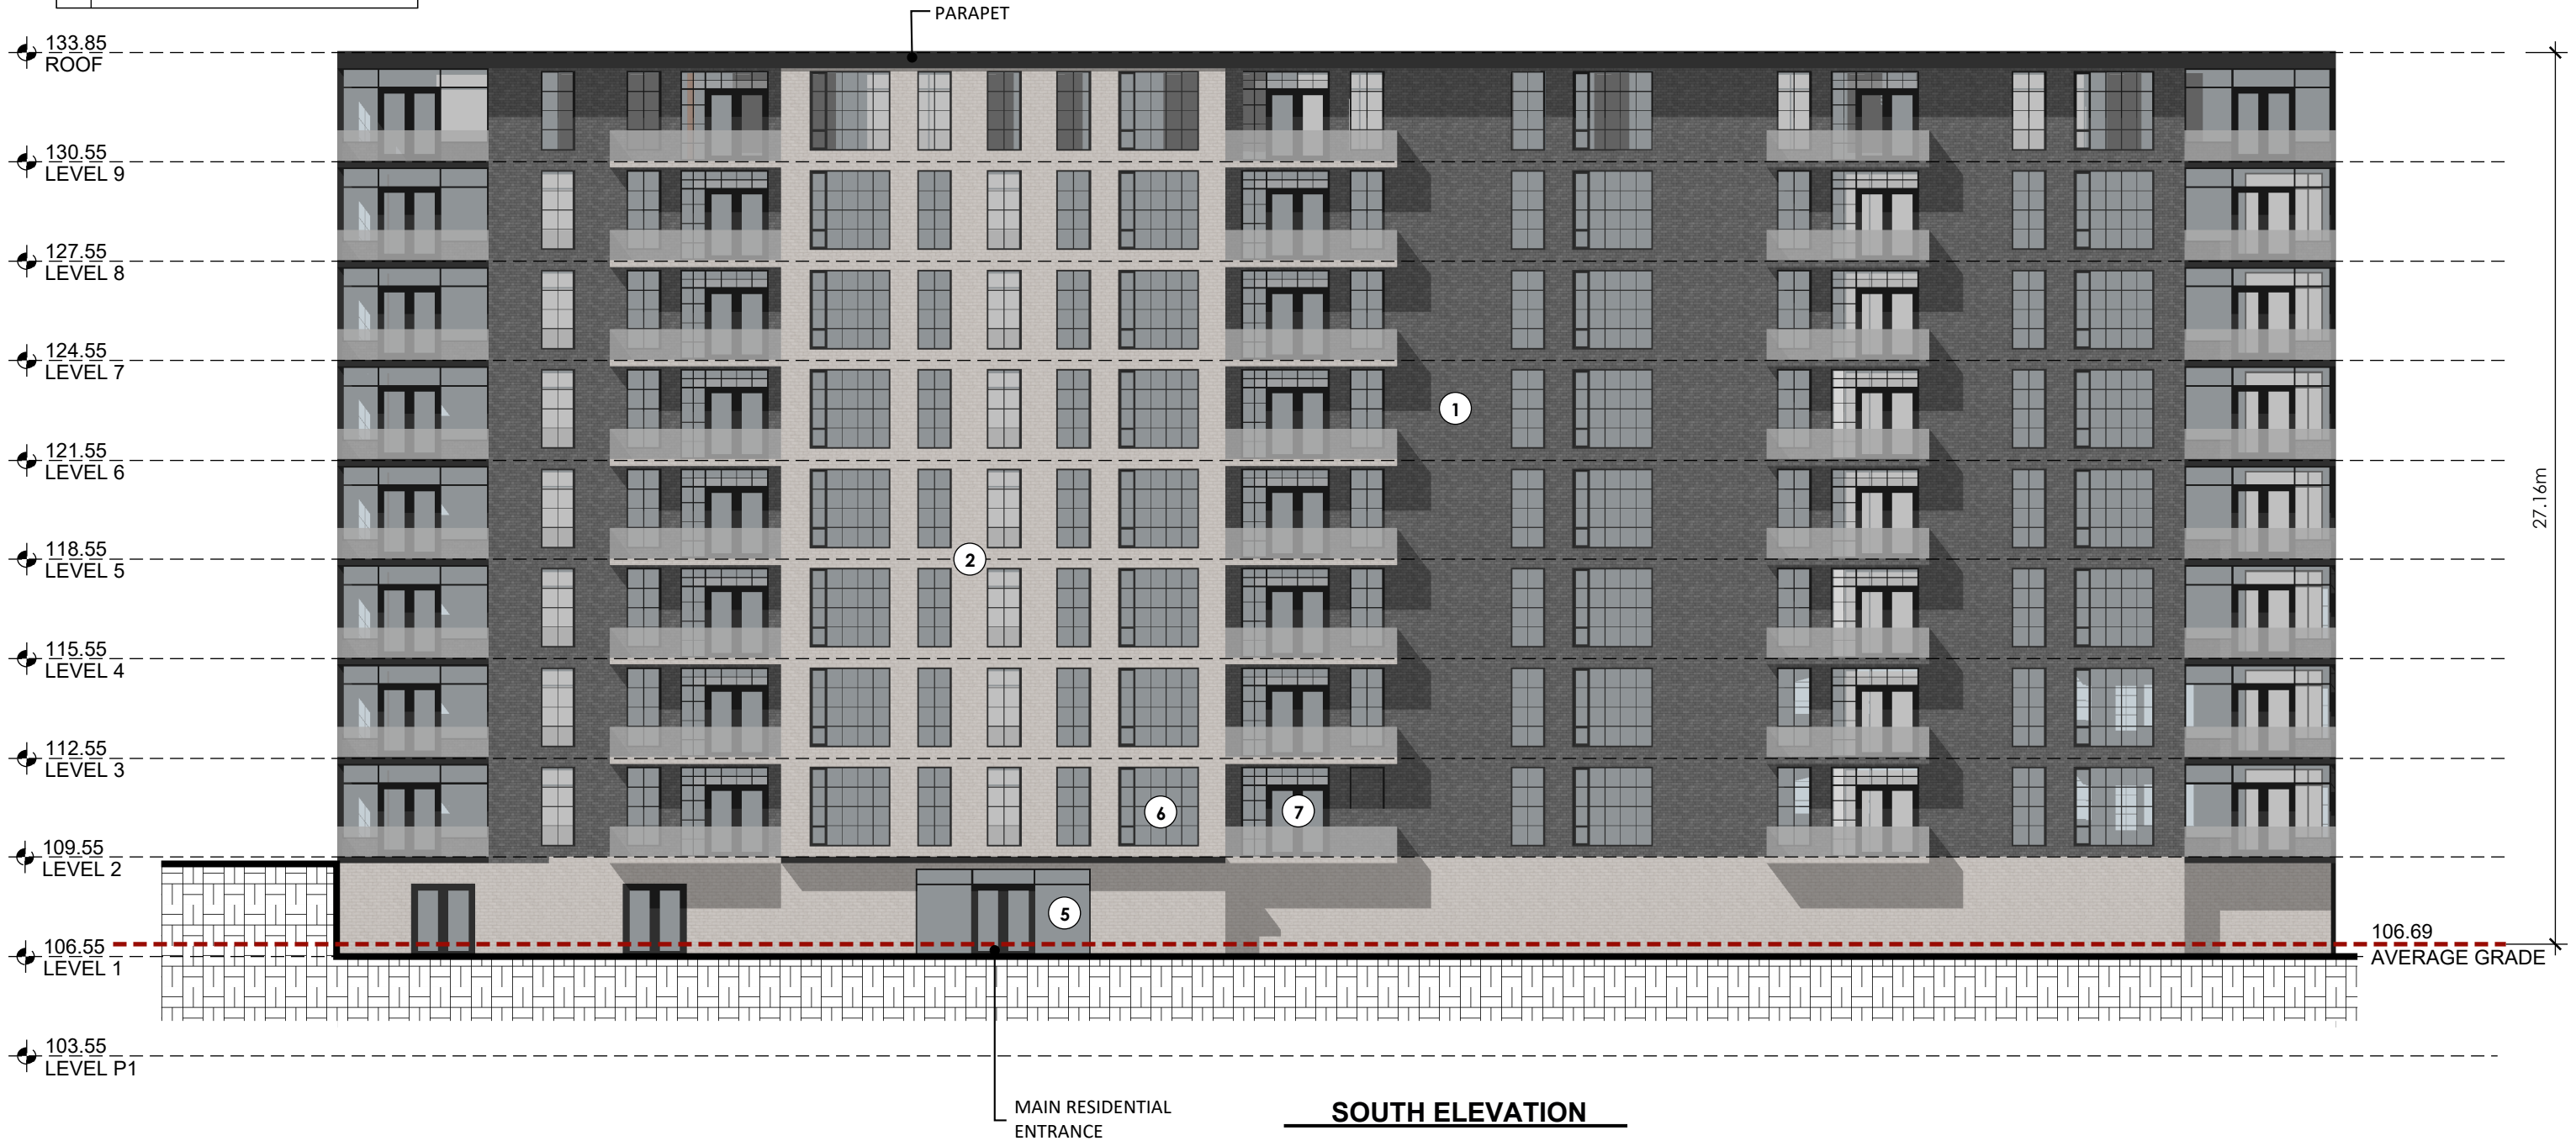

PROJECT
AMALFI WAY DEVELOPMENT
 Timberlea, Nova Scotia

DRAWING
ELEVATIONS
 0m 1.52m 3.04m 6.09m
 SCALE 1/16" = 1'-0" (1:192)


PROJECT NO. **22-047**
 DRAWN BY: MC
 ISSUED FOR DP
 DATE: May 16, 2023

SCHEDULE A7

EXTERIOR MATERIALS LEGEND	
1	CLADDING A
2	CLADDING B
3	CLADDING C
4	CLADDING D
5	ALUMINUM CURTAIN WALL
6	PVC/ALUMINUM WINDOW
7	8' PVC/ALUMINUM PATIO DOOR
8	GARAGE DOOR

BUILDING SETBACKS AND HEIGHTS EXCLUSIVE OF BALCONY OR ROOF CANOPY PROJECTIONS.

HEIGHTS ARE EXCLUSIVE OF MECHANICAL PENTHOUSE EQUIPMENT, ELEVATOR OVERRUNS, ETC.

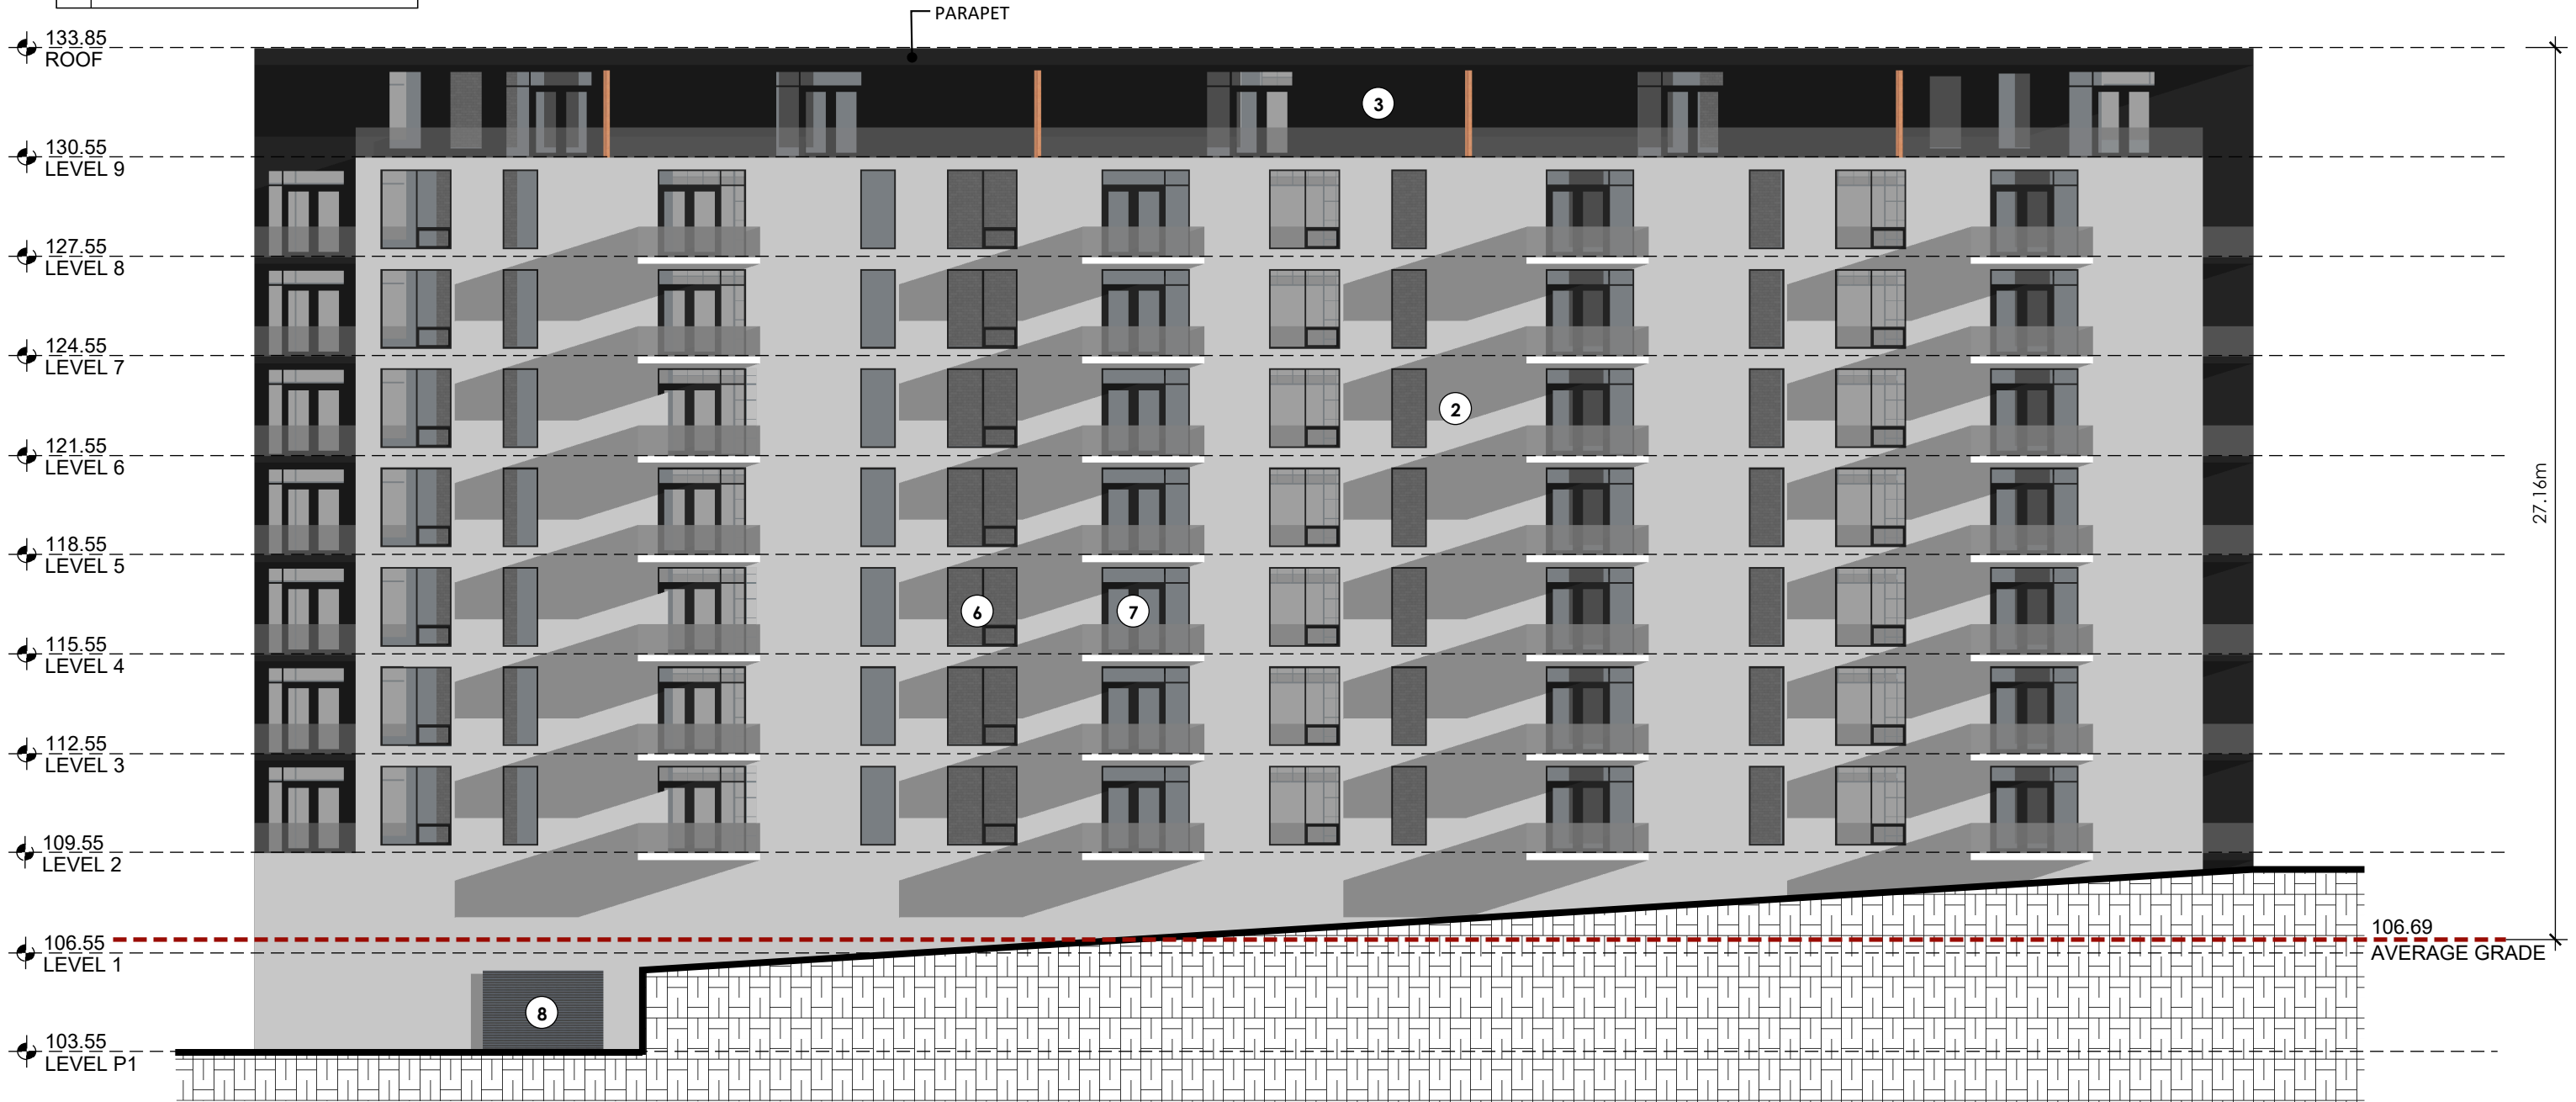

NORTH ELEVATION



PROJECT
AMALFI WAY DEVELOPMENT
Timberlea, Nova Scotia

DRAWING
ELEVATIONS
0m 1.52m 3.04m 6.09m
SCALE 1/16" = 1'-0" (1:192)

PROJECT NO. **22-047**
DRAWN BY: MC
ISSUED FOR DP
DATE: May 16, 2023

SCHEDULE
A8

EXTERIOR MATERIALS LEGEND	
1	CLADDING A
2	CLADDING B
3	CLADDING C
4	CLADDING D
5	ALUMINUM CURTAIN WALL
6	PVC/ALUMINUM WINDOW
7	8' PVC/ALUMINUM PATIO DOOR
8	GARAGE DOOR

BUILDING SETBACKS AND HEIGHTS EXCLUSIVE OF BALCONY OR ROOF CANOPY PROJECTIONS.

HEIGHTS ARE EXCLUSIVE OF MECHANICAL PENTHOUSE EQUIPMENT, ELEVATOR OVERRUNS, ETC.



EAST ELEVATION



PROJECT

AMALFI WAY DEVELOPMENT
Timberlea, Nova Scotia

DRAWING

ELEVATIONS

SCALE 1/16" = 1'-0" (1:192)

PROJECT NO. **22-047**

DRAWN BY: MC

ISSUED FOR DP

DATE: May 16, 2023


SCHEDULE

A9

EXTERIOR MATERIALS LEGEND	
1	CLADDING A
2	CLADDING B
3	CLADDING C
4	CLADDING D
5	ALUMINUM CURTAIN WALL
6	PVC/ALUMINUM WINDOW
7	8' PVC/ALUMINUM PATIO DOOR
8	GARAGE DOOR

BUILDING SETBACKS AND HEIGHTS EXCLUSIVE OF BALCONY OR ROOF CANOPY PROJECTIONS.

HEIGHTS ARE EXCLUSIVE OF MECHANICAL PENTHOUSE EQUIPMENT, ELEVATOR OVERRUNS, ETC.

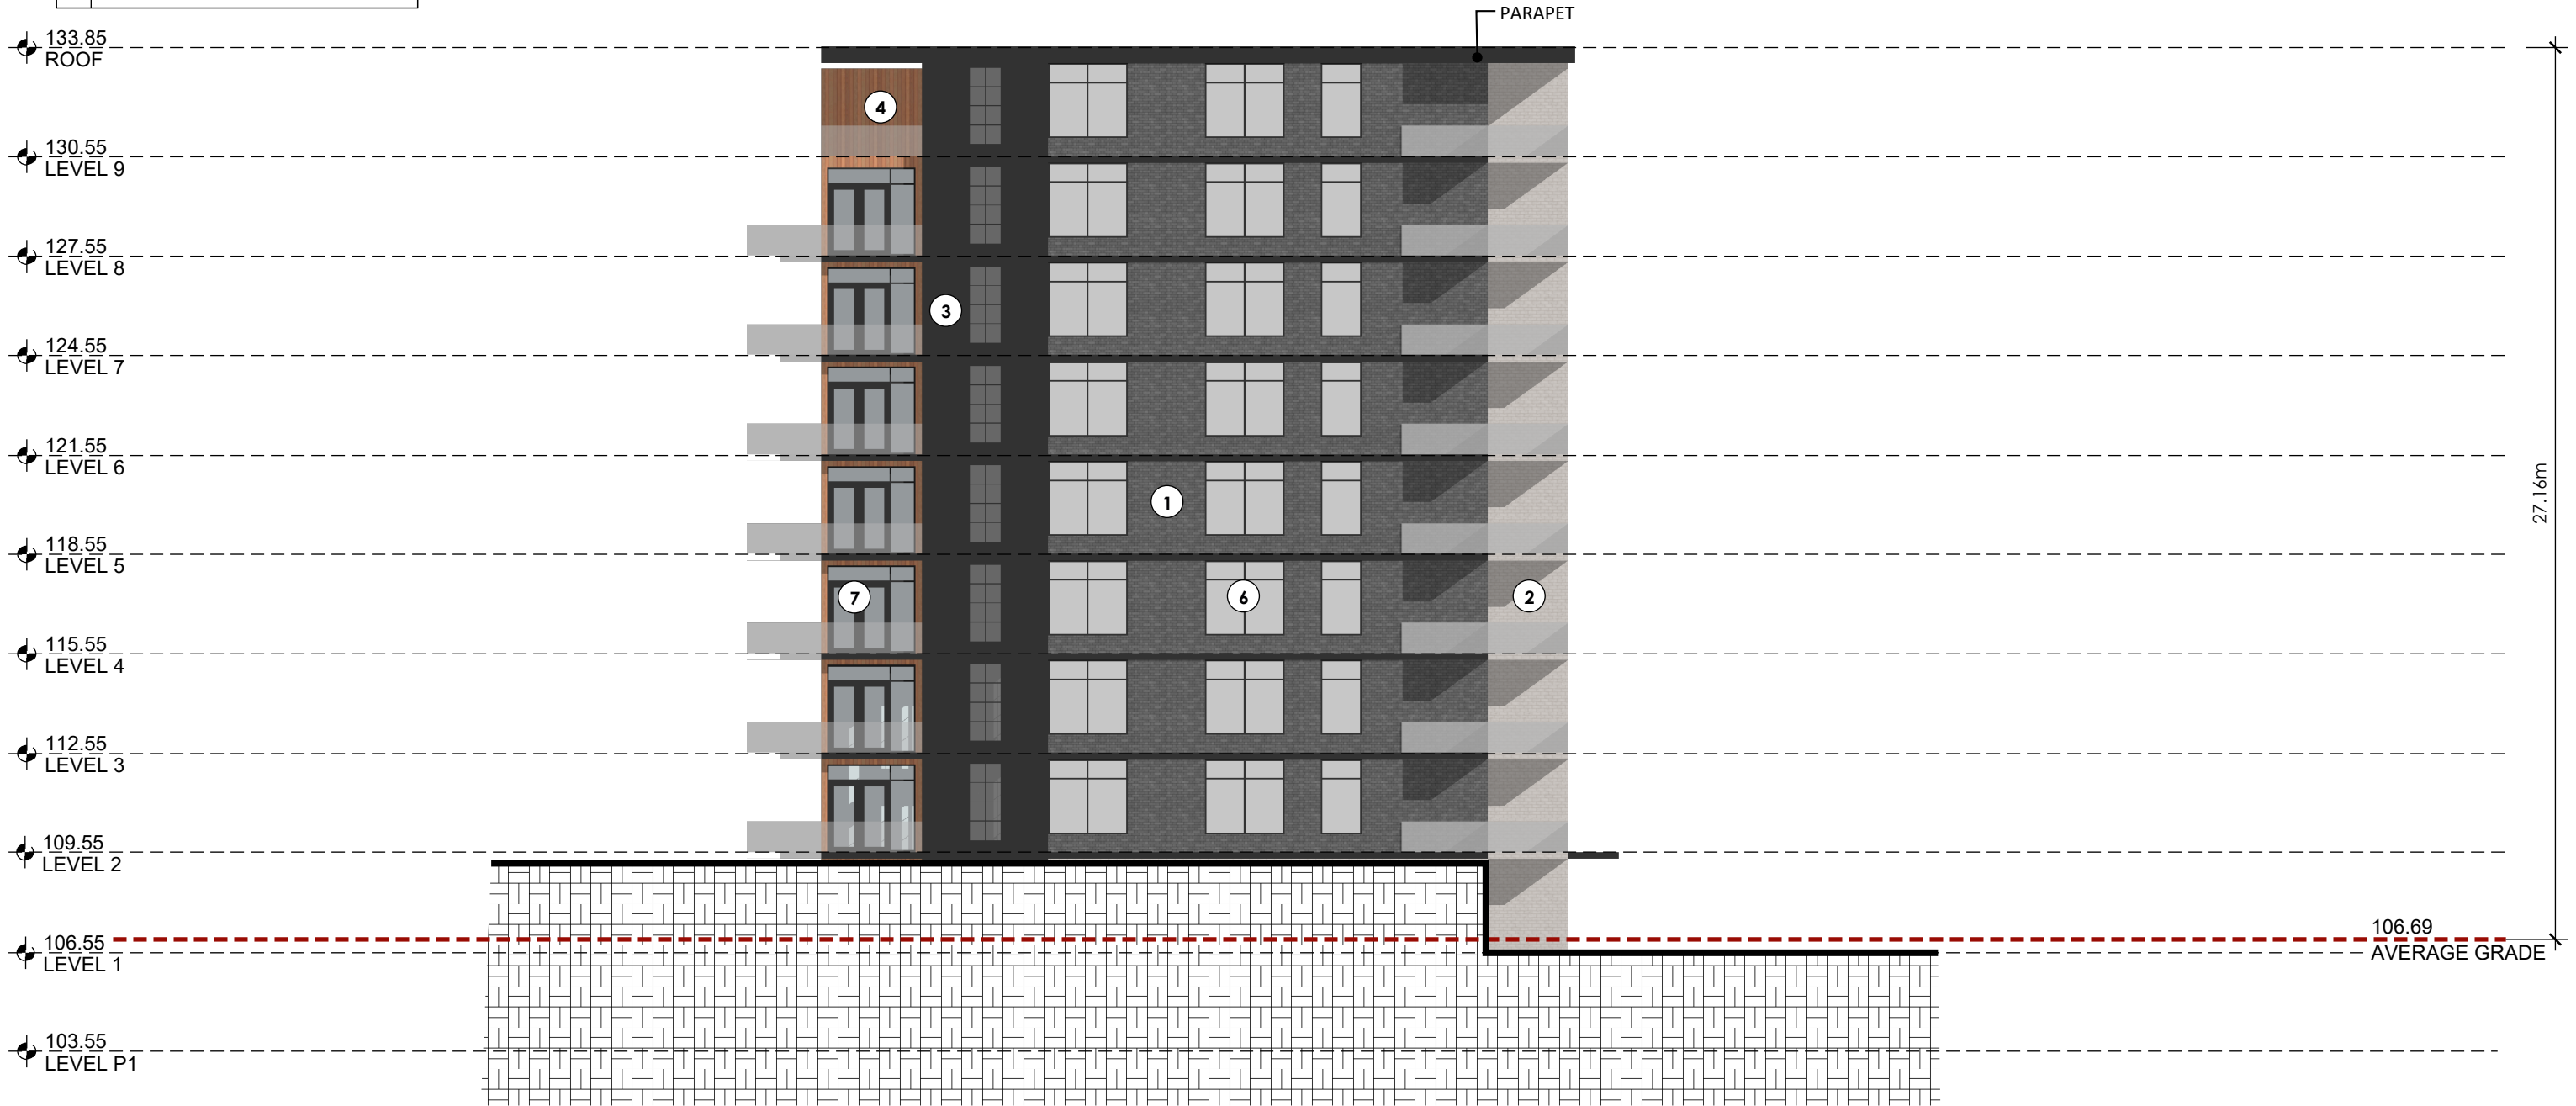

WEST ELEVATION



CLIENT




PROJECT

AMALFI WAY DEVELOPMENT
Timberlea, Nova Scotia

DRAWING

ELEVATIONS

 

SCALE 1/16" = 1'-0" (1:192)

PROJECT NO. **22-047**

DRAWN BY: MC

ISSUED FOR DP

DATE: May 16, 2023

SCHEDULE

A10