

Consultants

Client
RYAN MCNEIL

Key Plan

SCALE: N.T.S.

Seal

Revisions
NO. DATE

Project

893 SACKVILLE DRIVE

Drawing Name
LAYOUT PLAN

Scale
1:400

Project number


Drawn By
RTL

Checked
RTL

Approved
RTL

Drawing Number

L-101

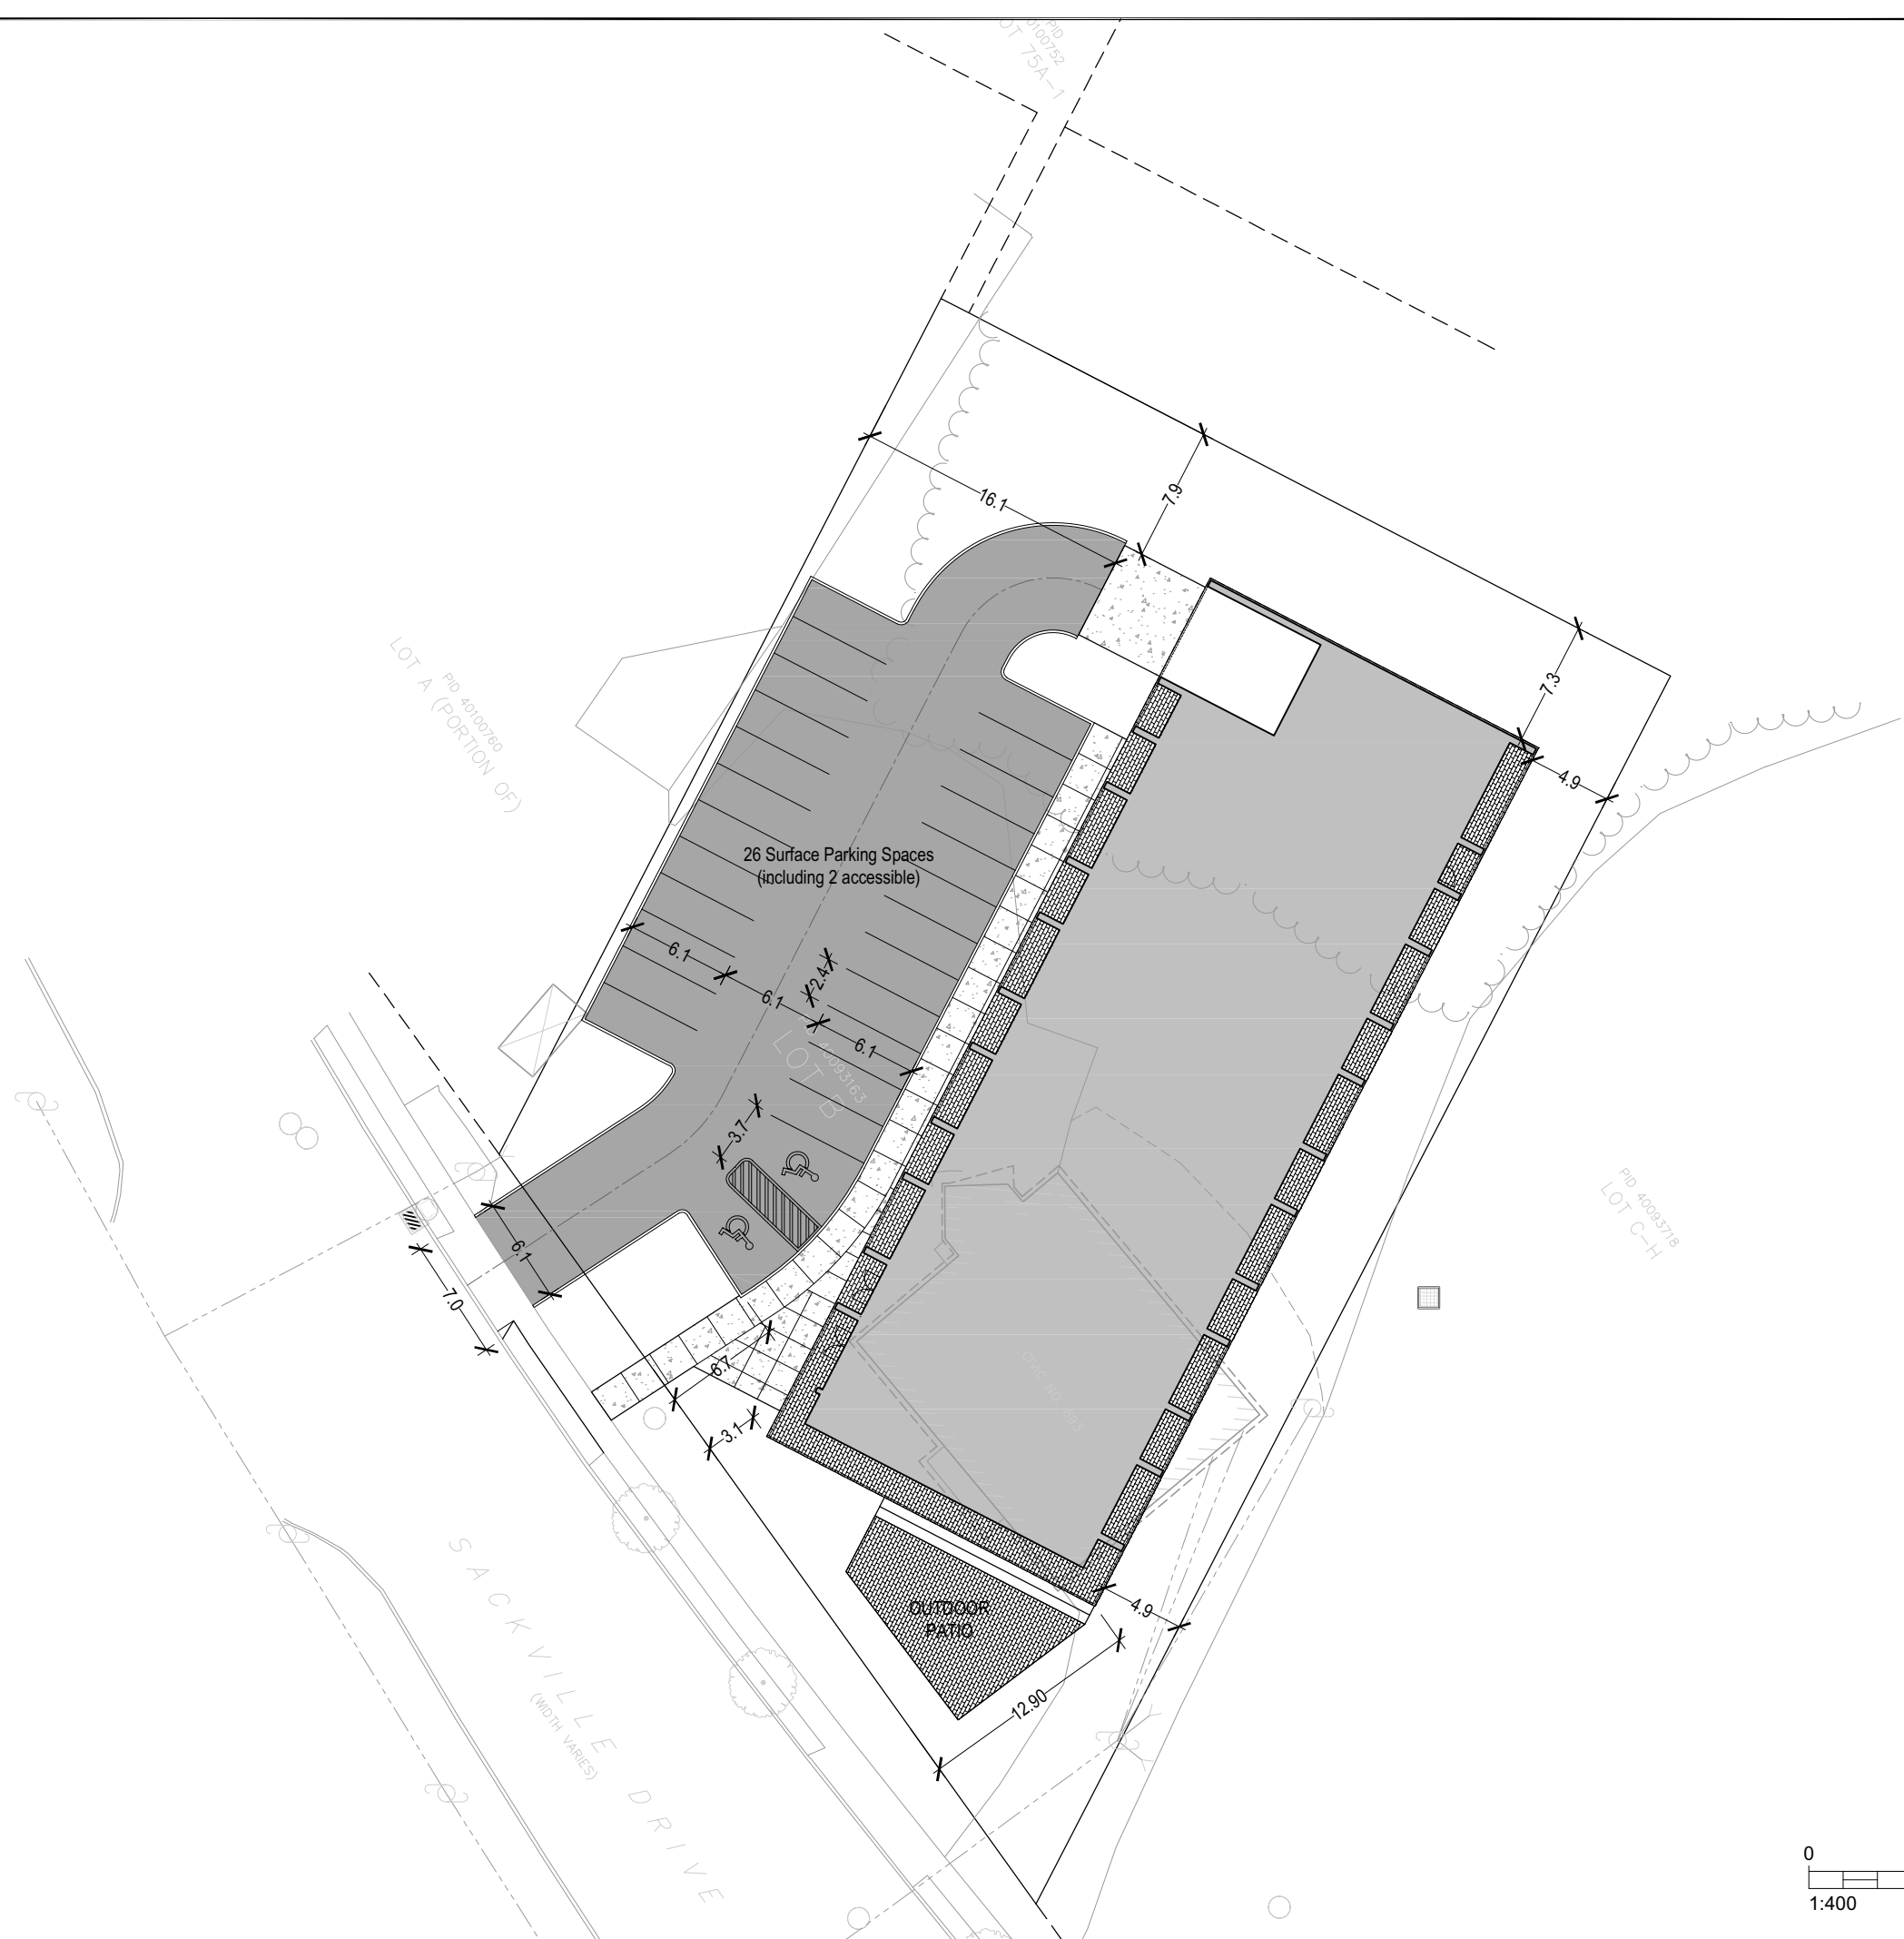


LOT A (PORTION OF)

26 Surface Parking Spaces
(including 2 accessible)

OUTDOOR
PATIO

SACKVILLE DRIVE
(WIDTH VARIES)

 

Consultants

Client
RYAN MCNEIL

Key Plan

SCALE: N.T.S.

Seal

Revisions
NO.

DATE

Project

893 SACKVILLE DRIVE

Drawing Name
GRADING PLAN

Scale
1:400

Project number



Drawn By
RTL

Checked
RTL

Approved
RTL

Drawing Number

L-102

 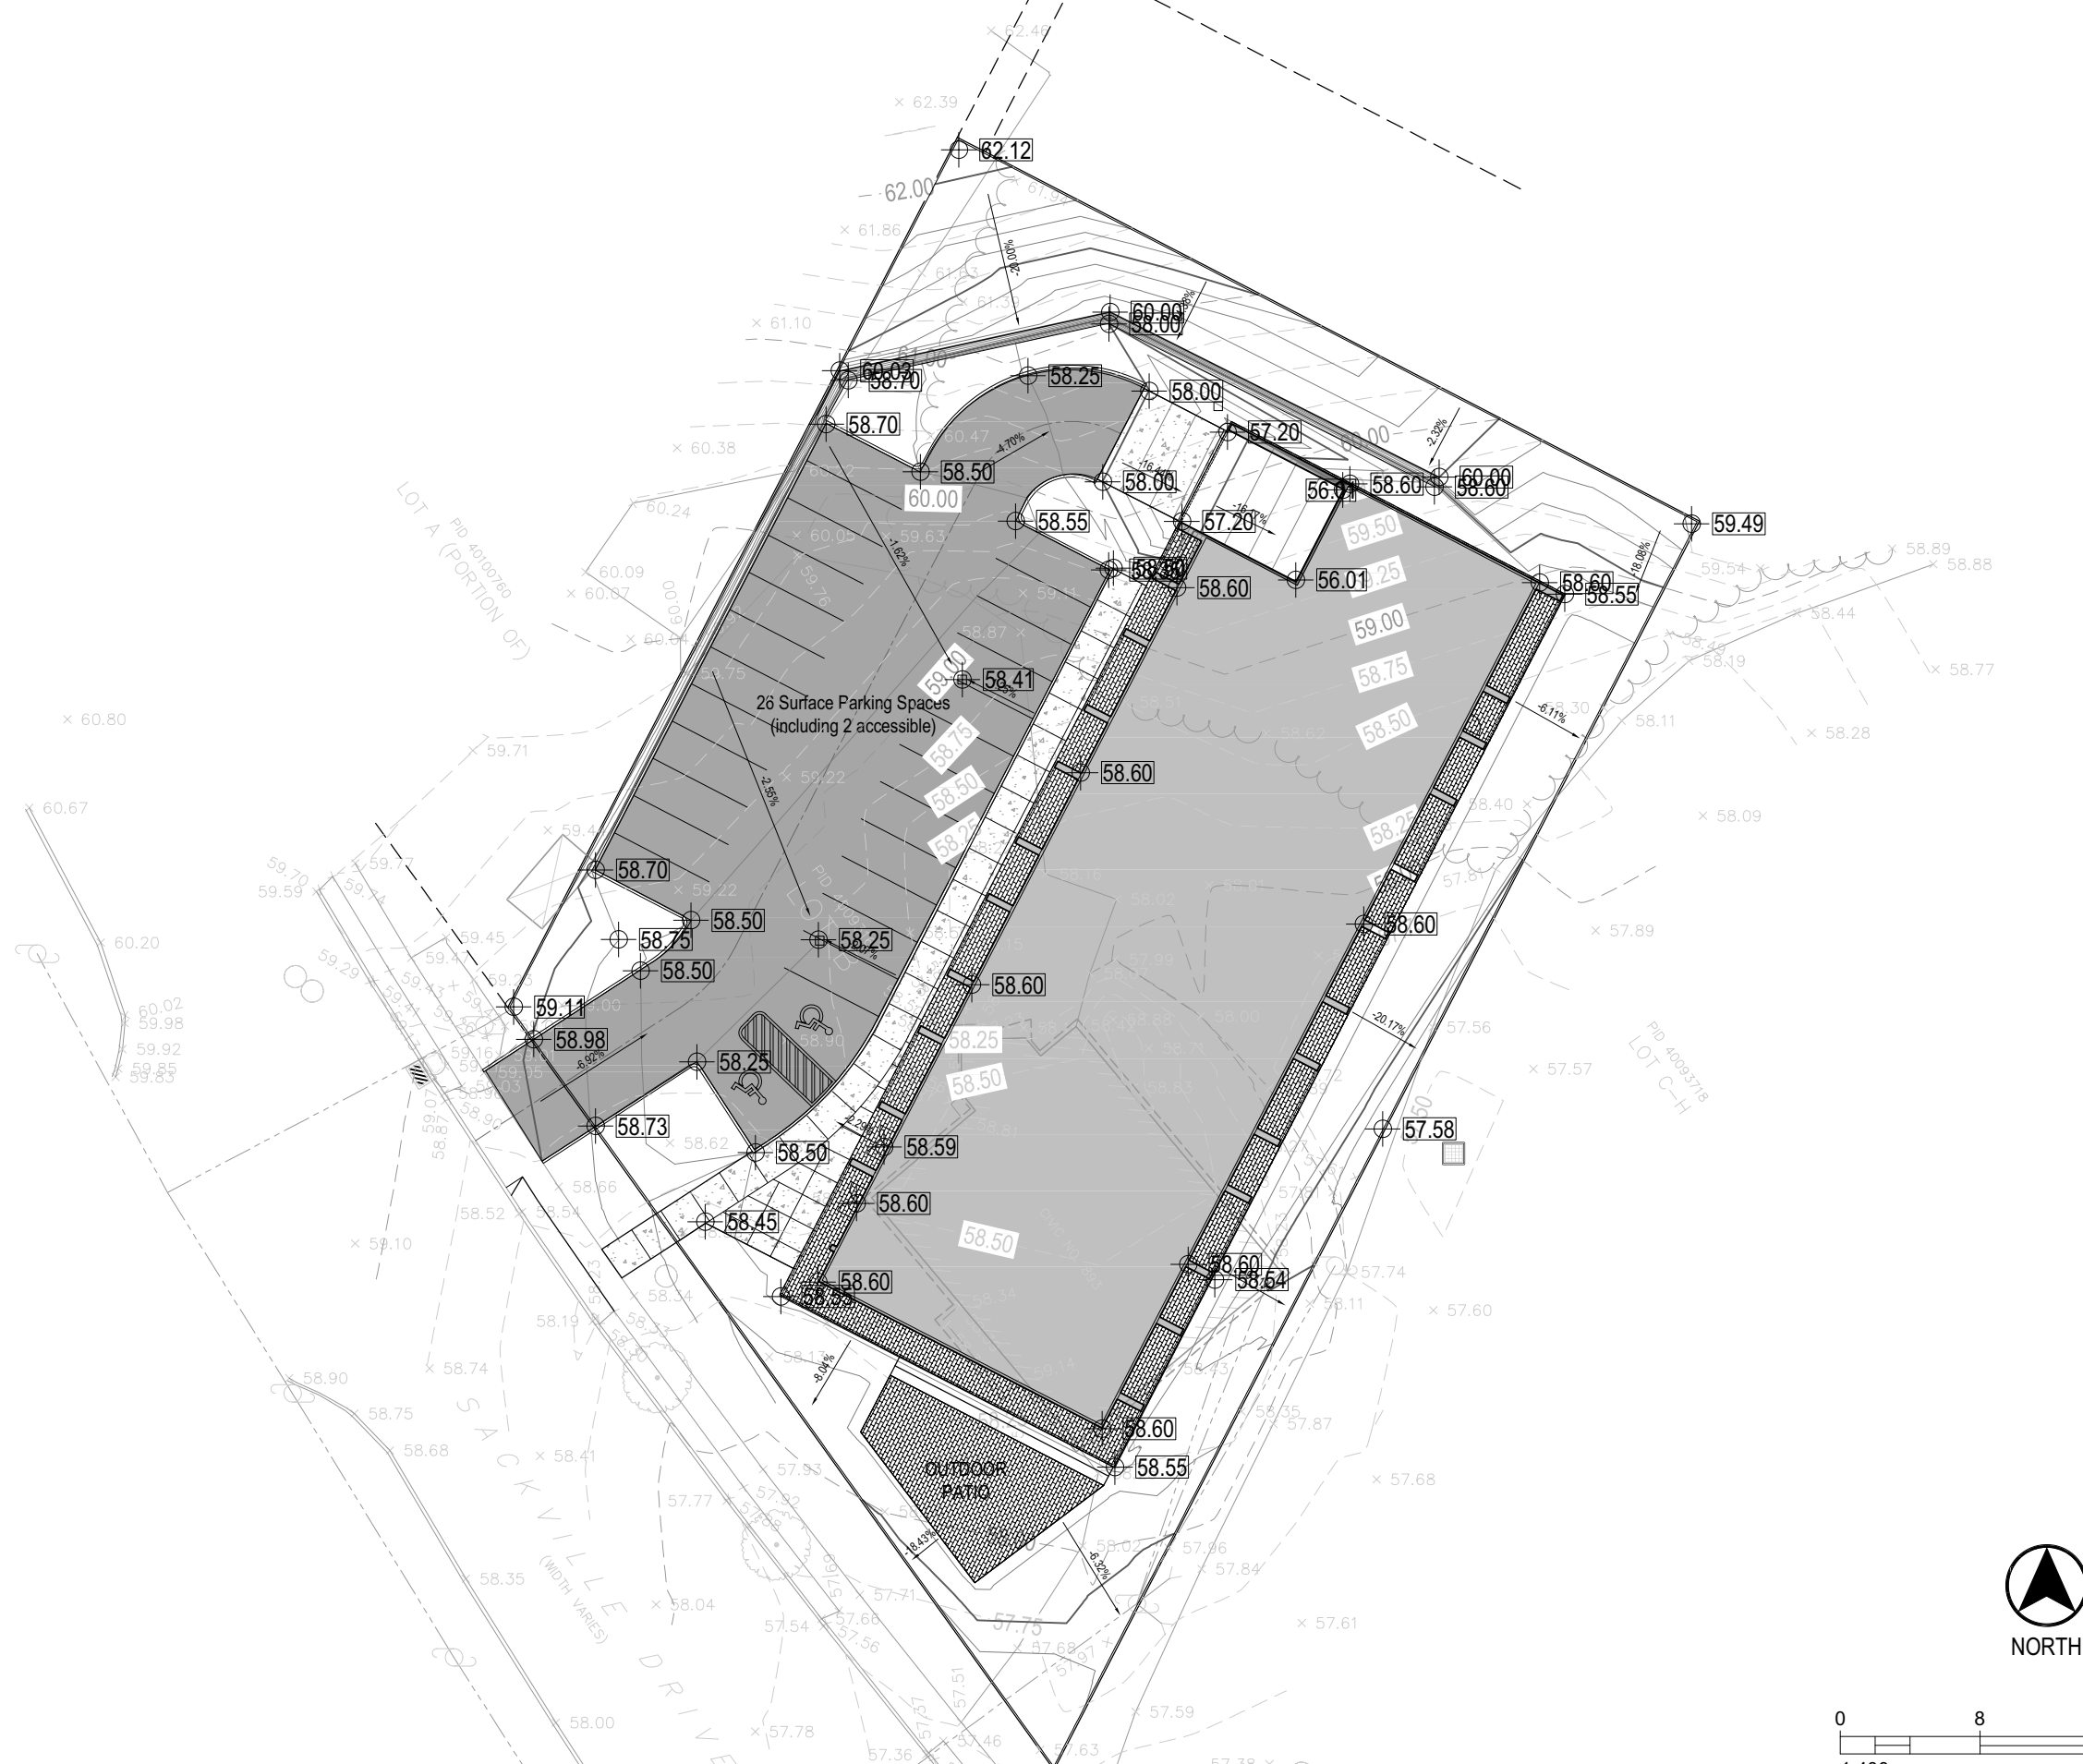

Consultants

Client
RYAN MCNEIL

Key Plan

SCALE: N.T.S.

Seal

Revisions
NO. DATE

Project

893 SACKVILLE DRIVE

Drawing Name
PLANTING PLAN

Scale
1:400

Project number

Drawn By
RTL

Checked
RTL

Approved
RTL

Drawing Number

L-103

