



MONTAGUE LIFESTYLE LIVING
MULTI-UNIT RESIDENTIAL DEVELOPMENT


ISSUED FOR: DEVELOPMENT AGREEMENT

JUNE 27, 2023

LYDON LYNCH

401 - 1668 BARRINGTON STREET
HALIFAX, NOVA SCOTIA B3J 2A2
902-422-1446 LYDONLYNCH.CA

 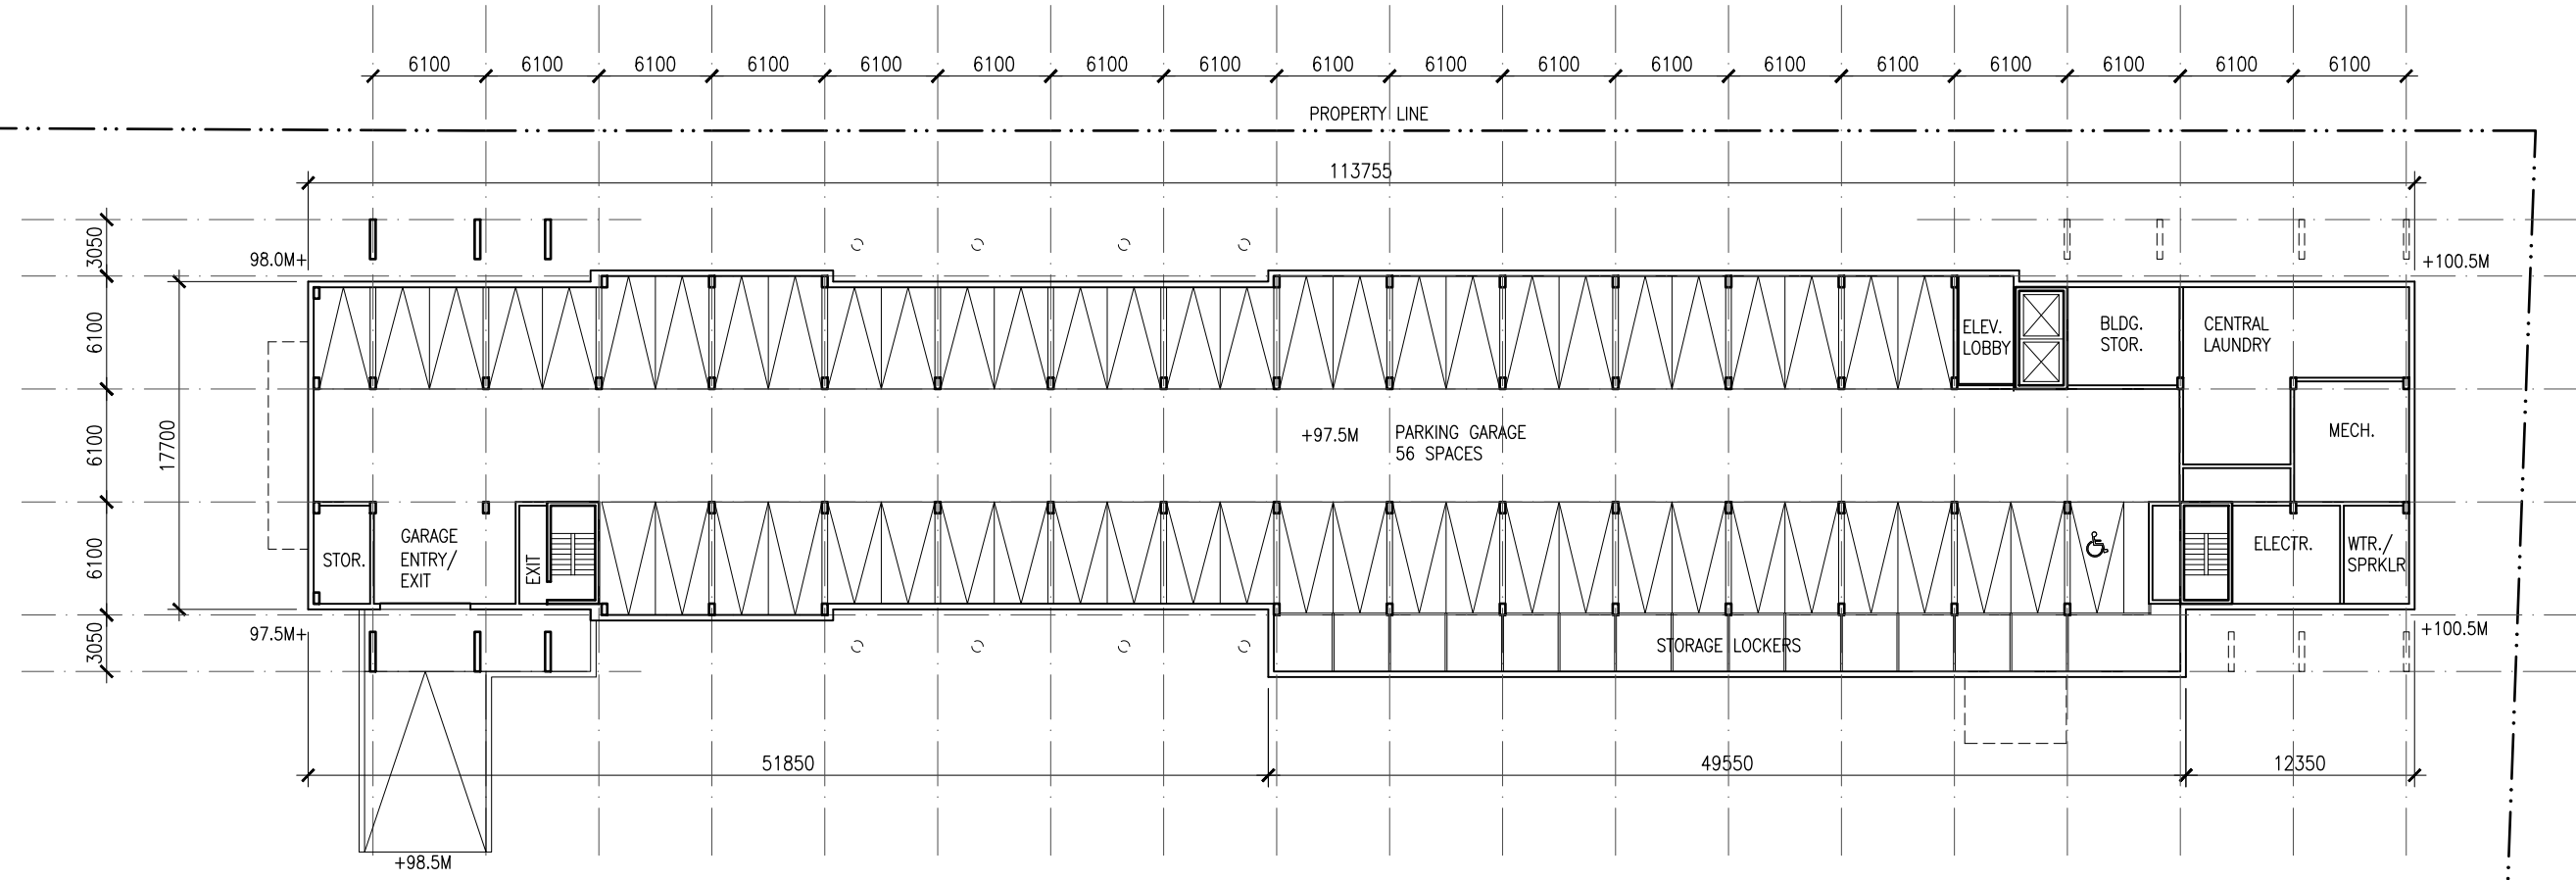

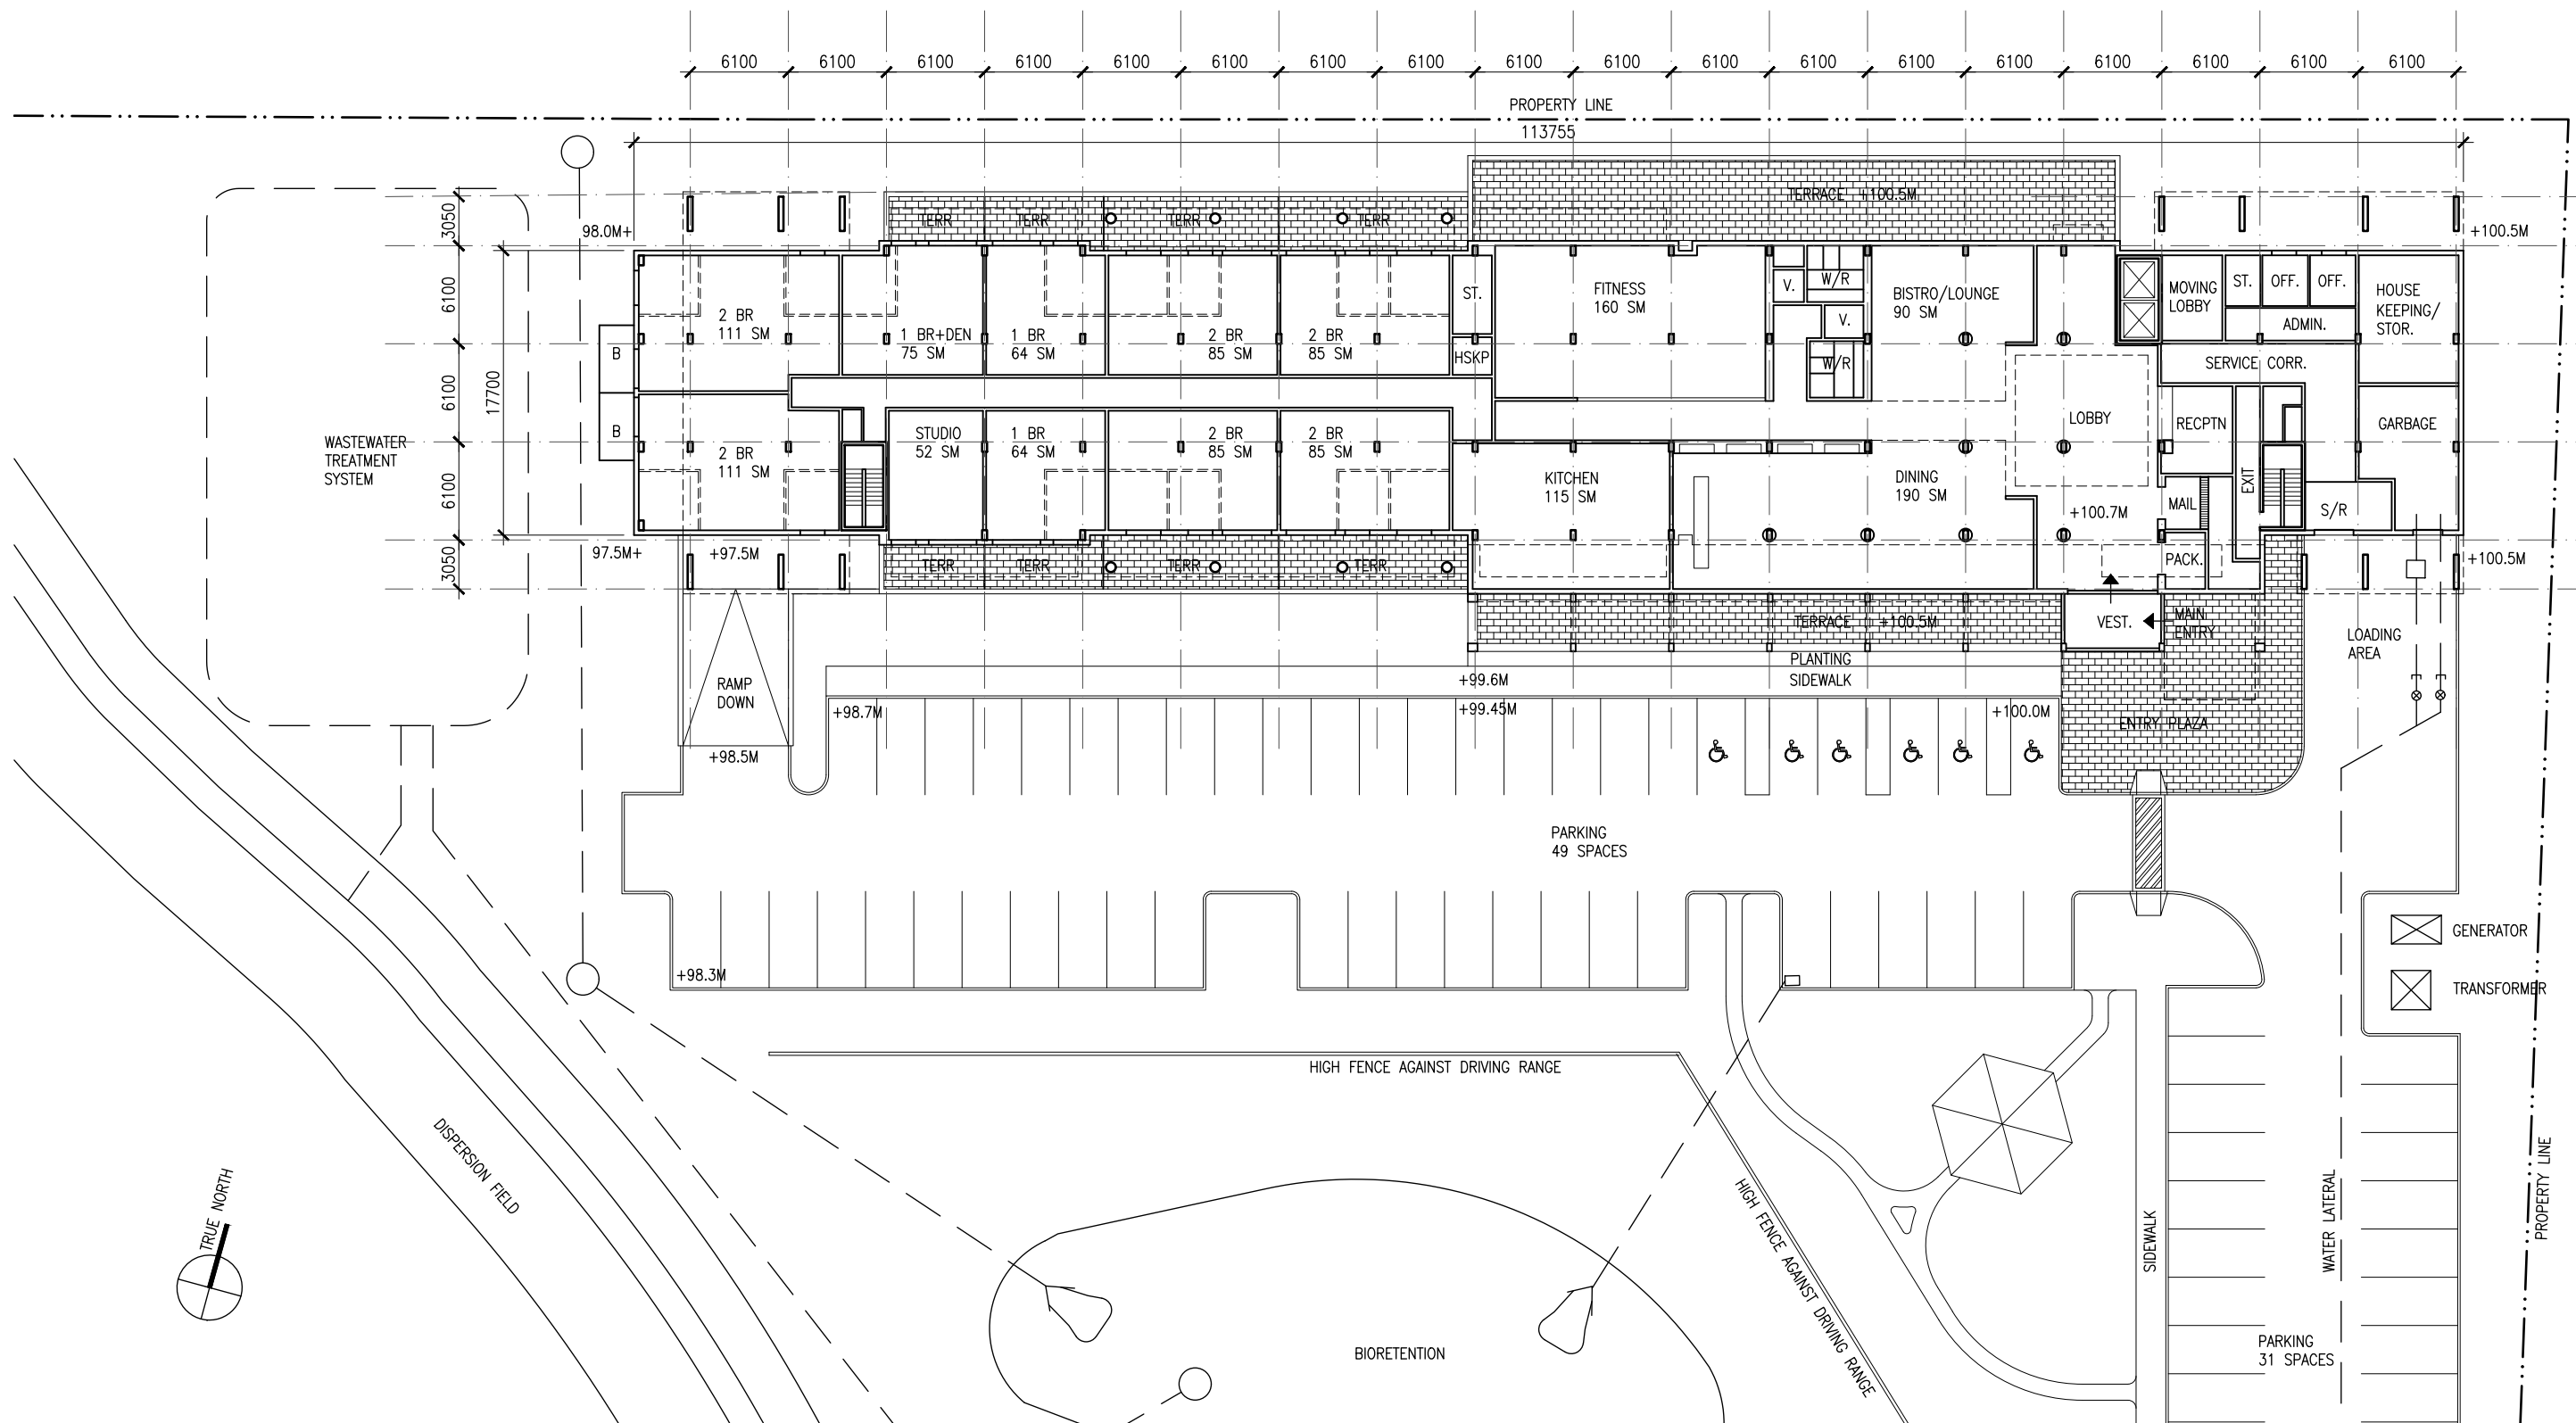

LYDON LYNCH



401 - 1668 BARRINGTON STREET
 HALIFAX, NOVA SCOTIA B3J 2A2
 902-422-1446 LYDONLYNCH.CA


PROJECT NAME:
**MONTAGUE
 LIFESTYLE LIVING**


DATE: 2023.06.27
 SCALE: NTS
 PROJ.#: 23008


DRAWING TITLE:
**GROUND
 FLOOR PLAN**

A101

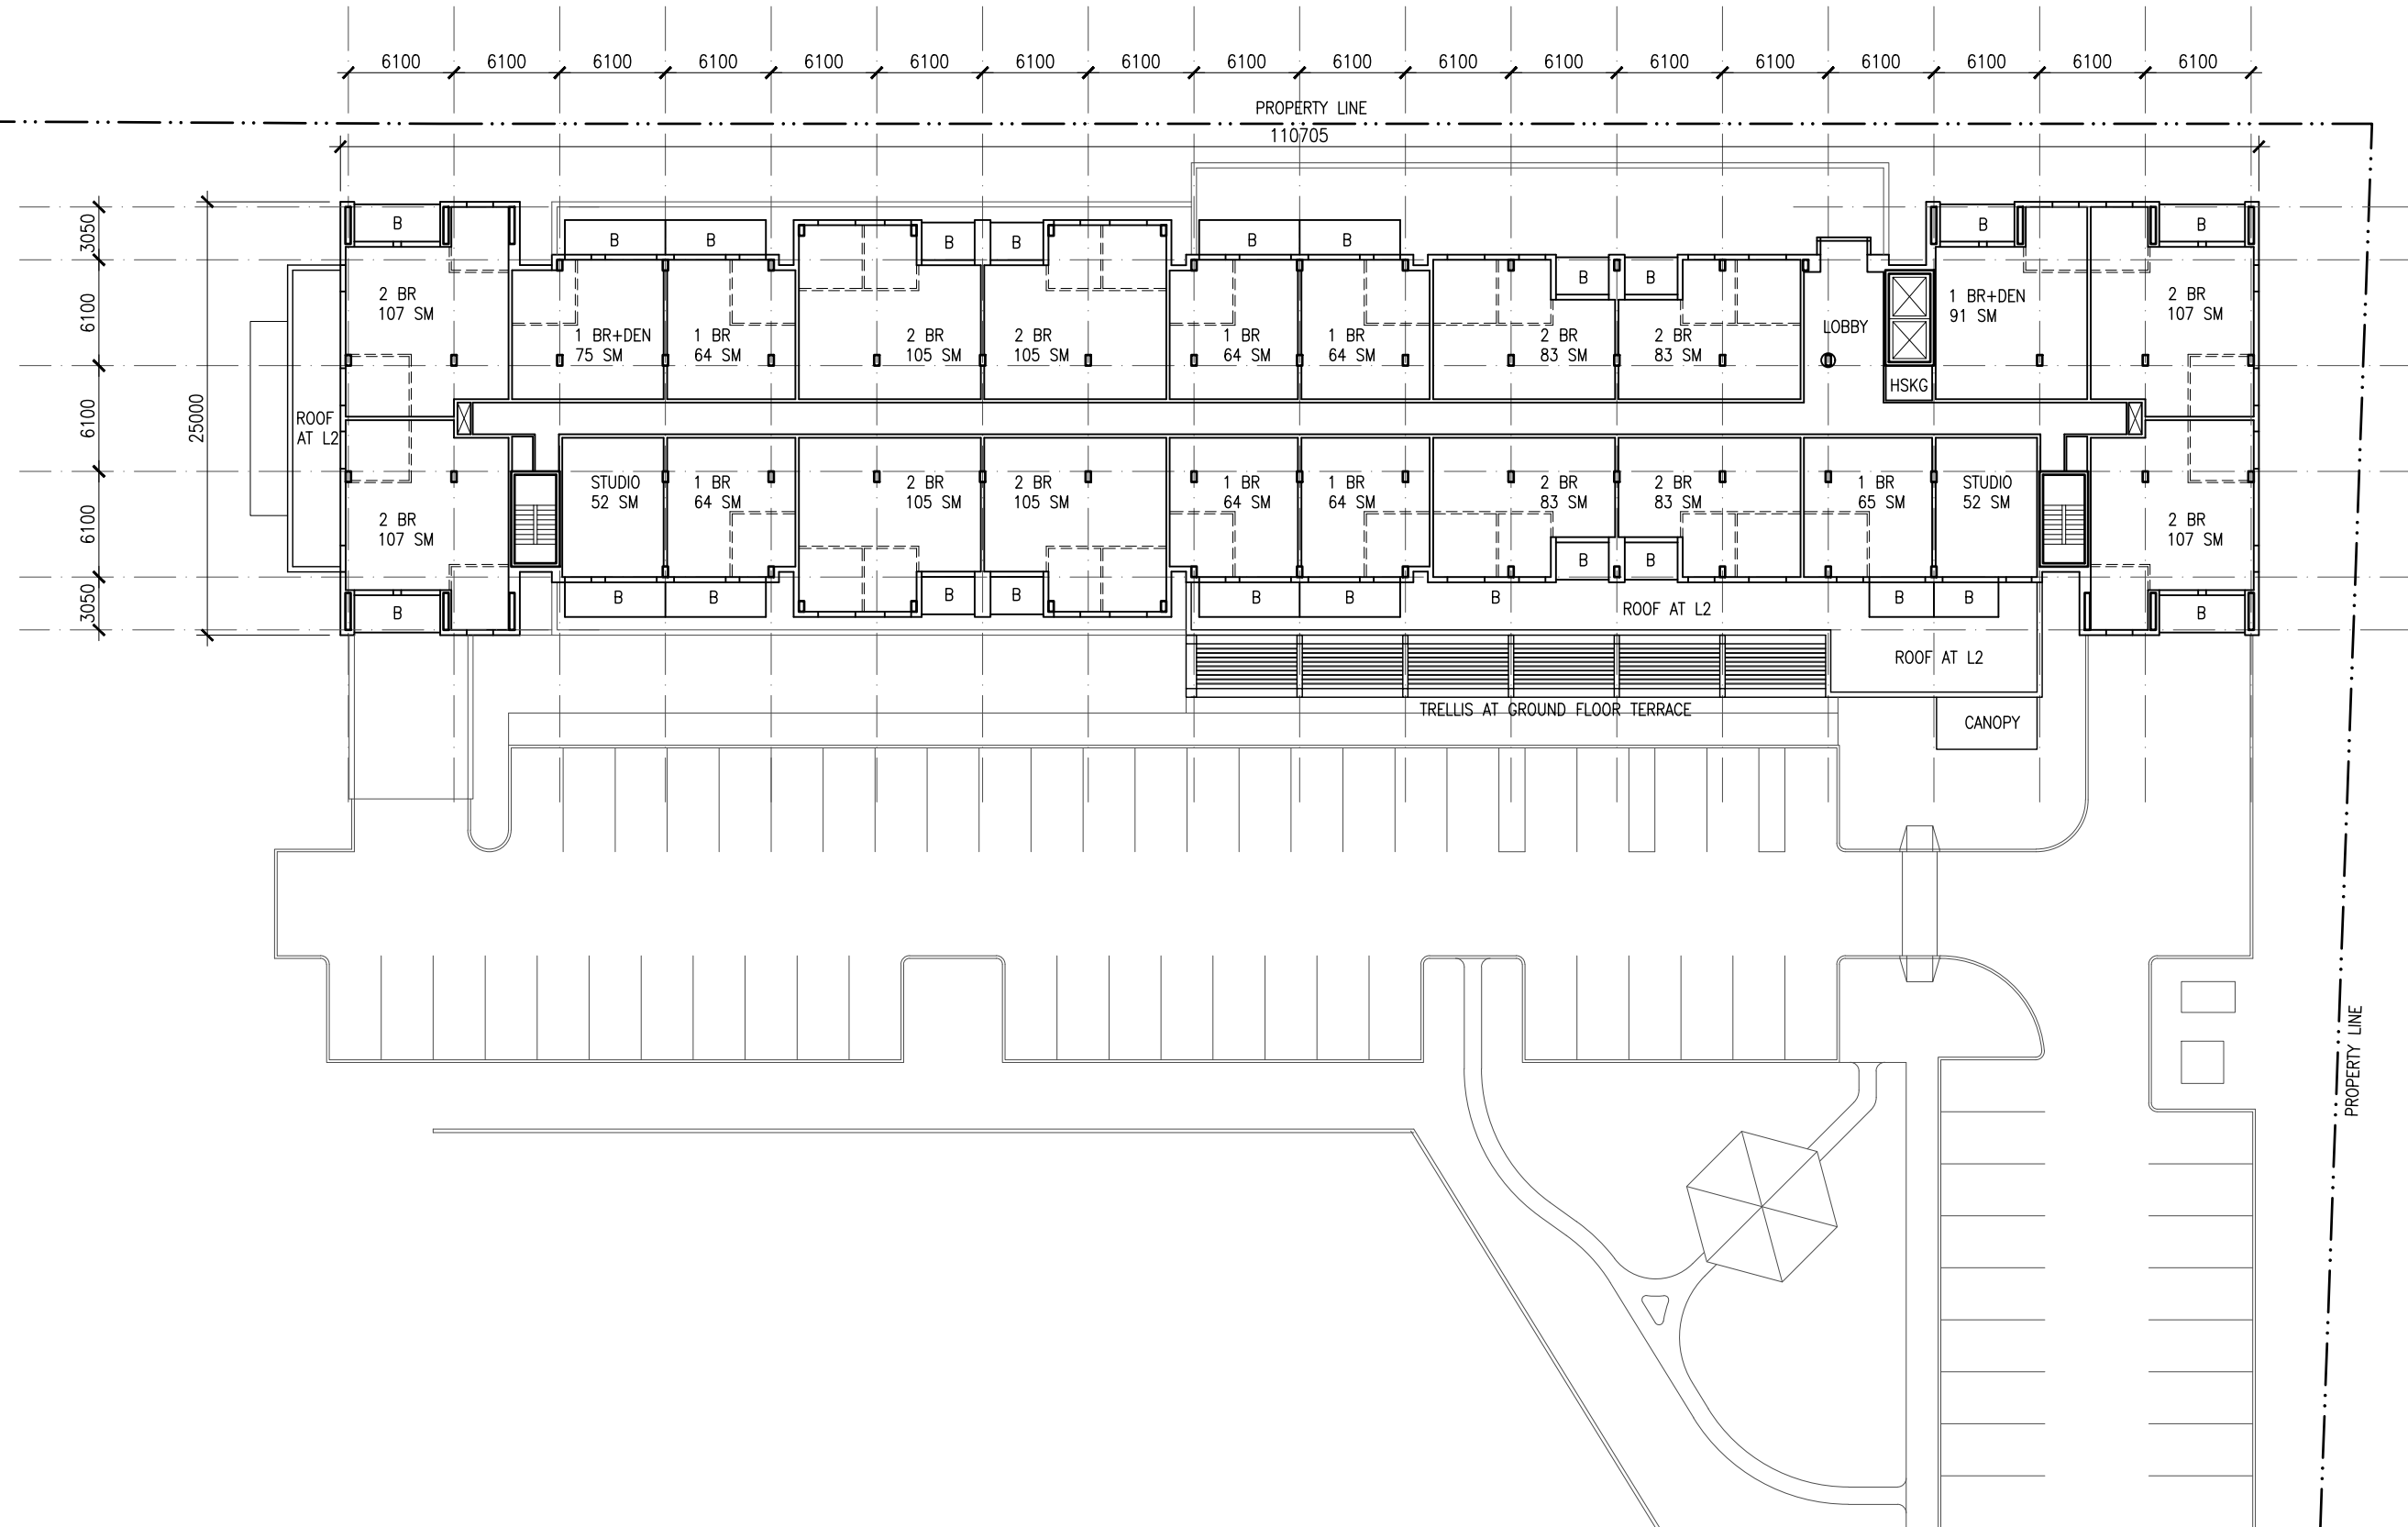 


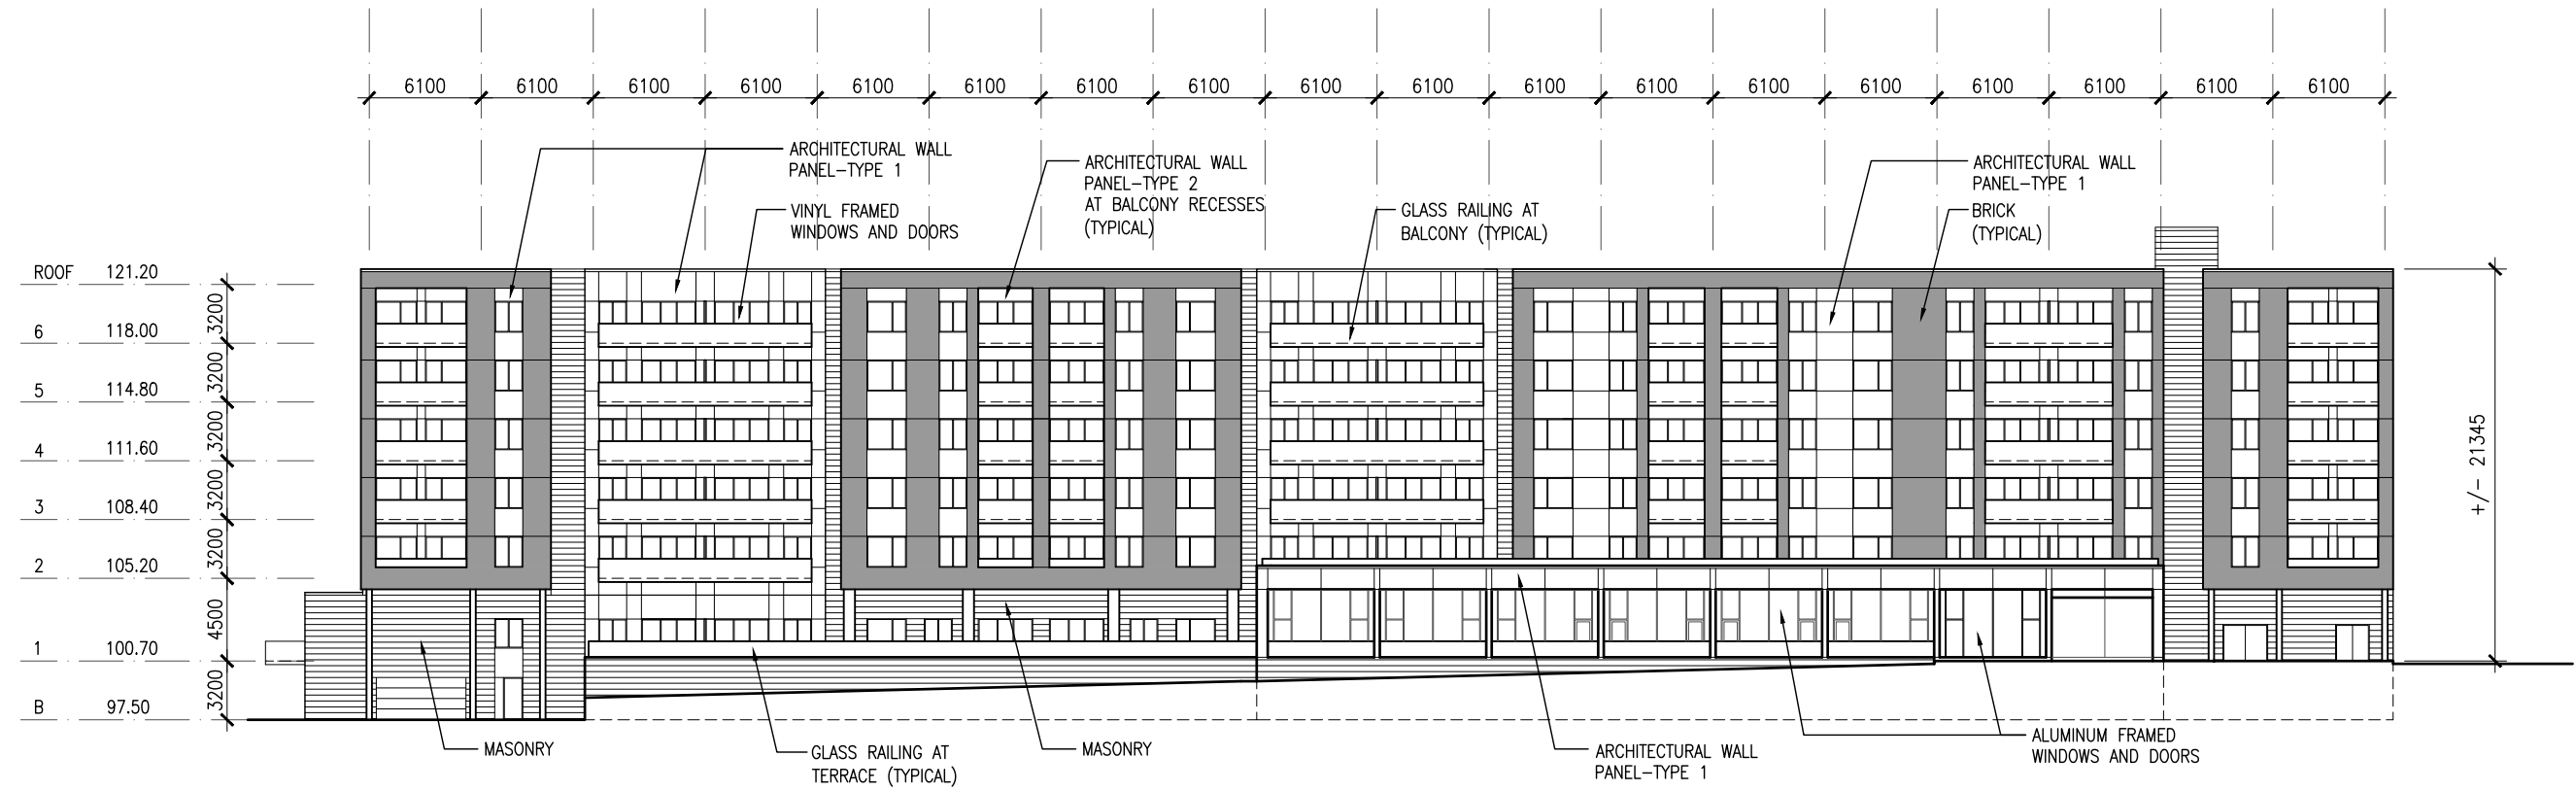

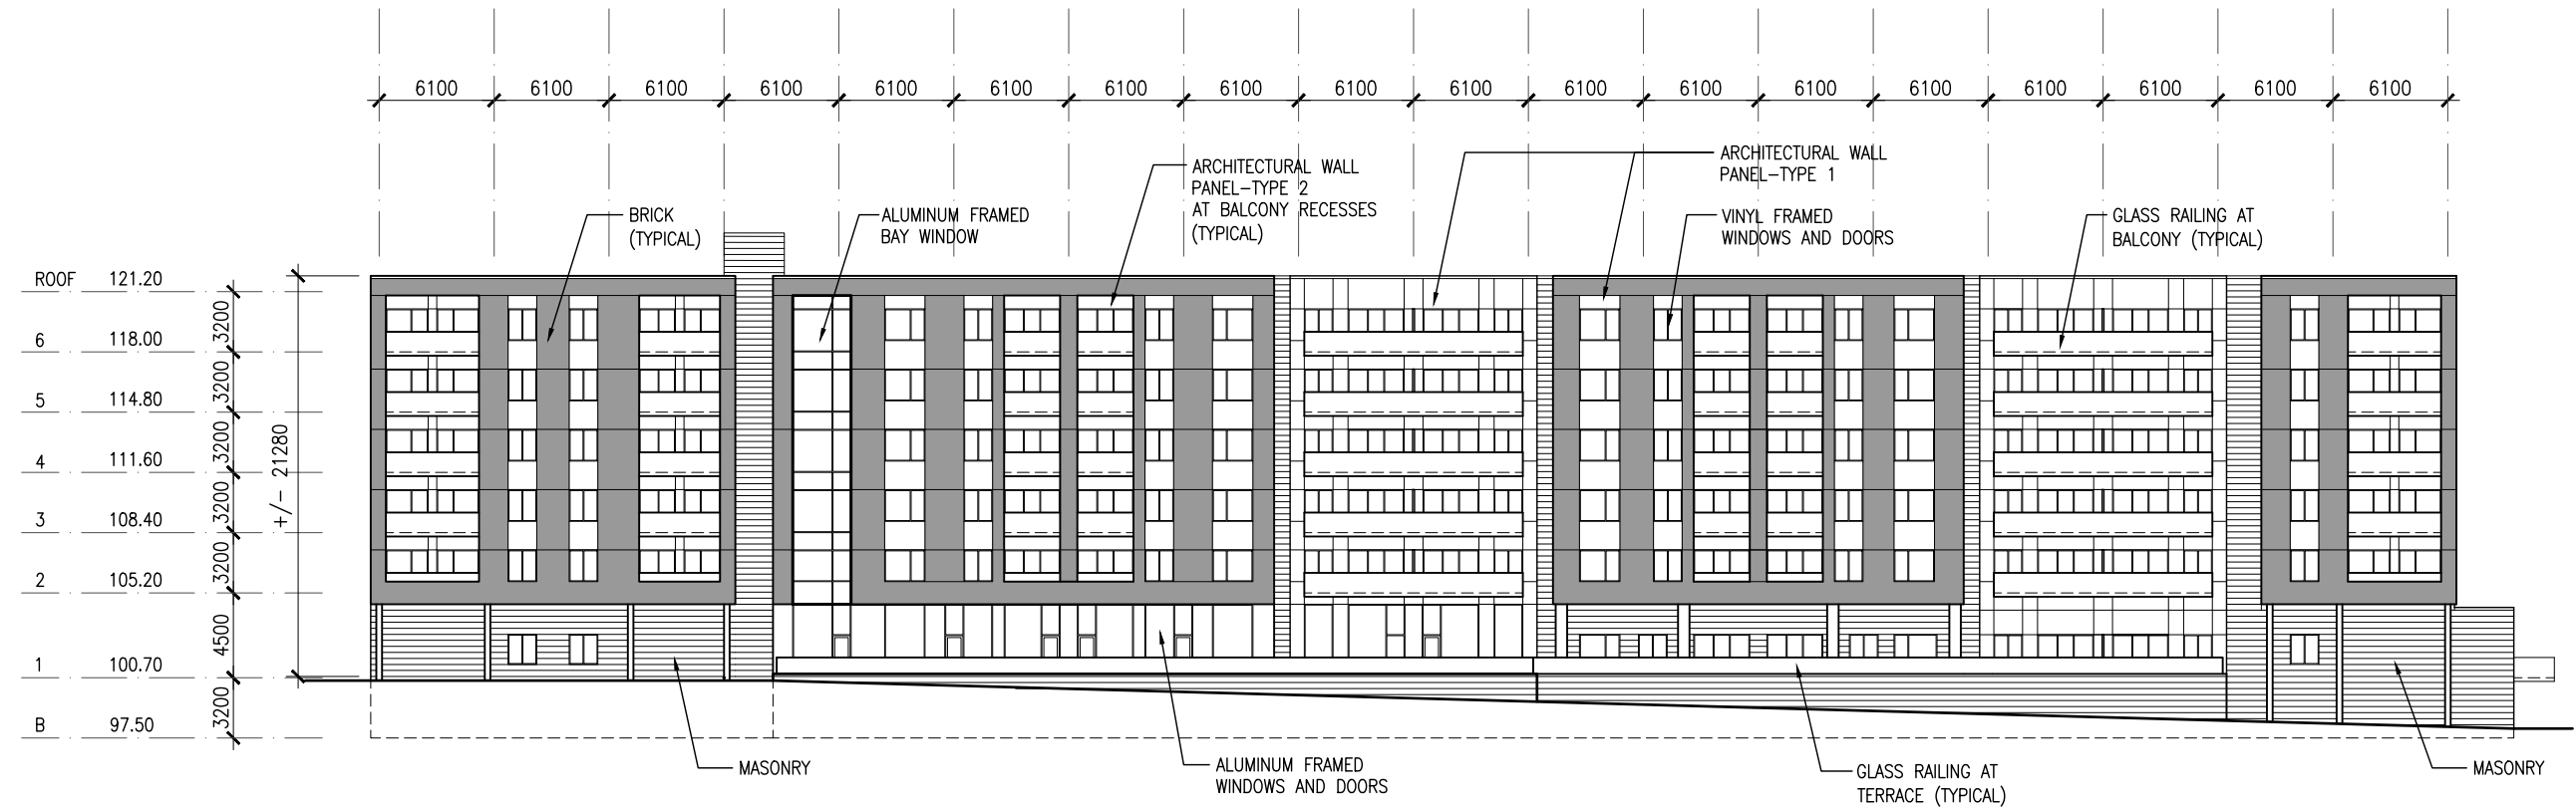

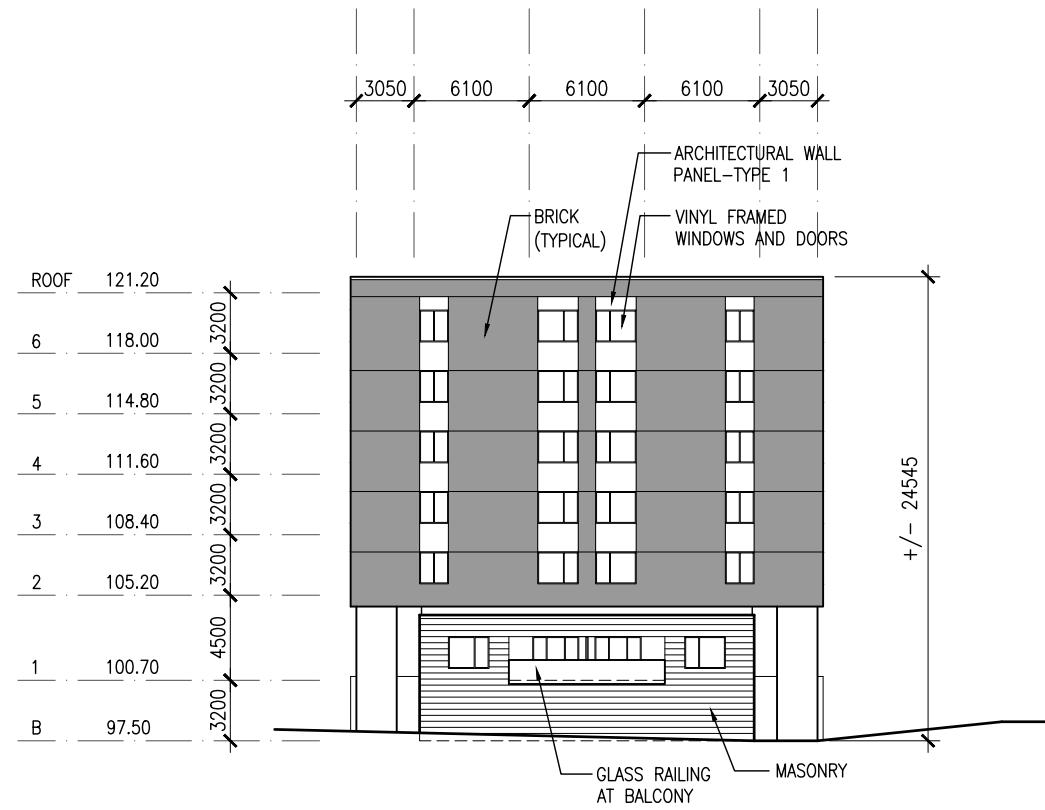

WEST ELEVATION

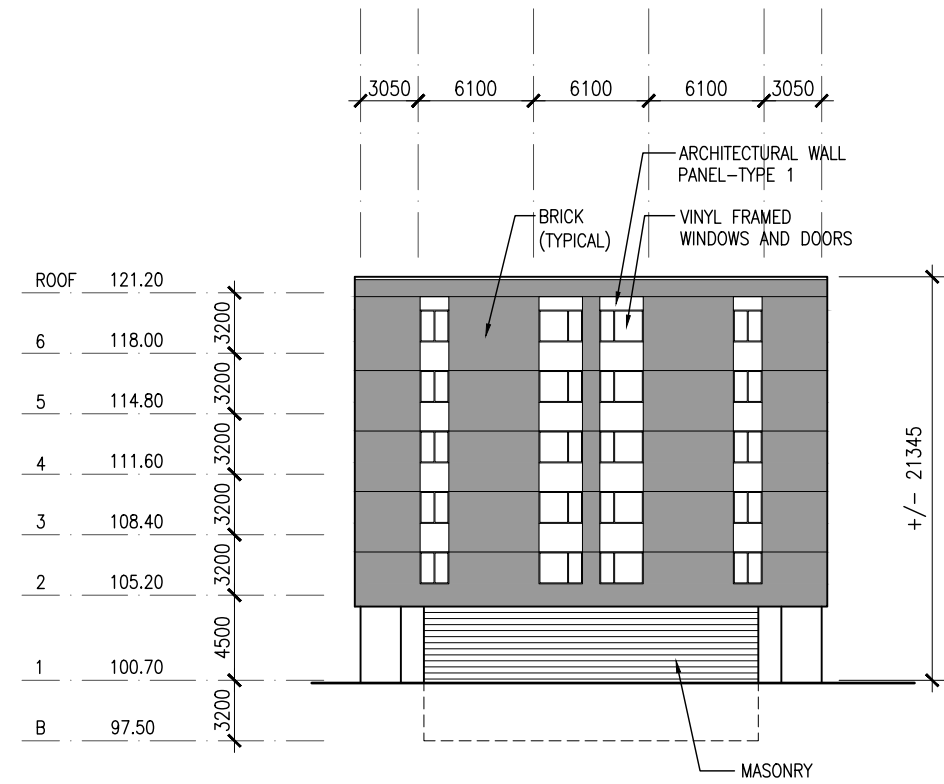

EAST ELEVATION



LYDON LYNCH

401 - 1668 BARRINGTON STREET
HALIFAX, NOVA SCOTIA B3J 2A2
902-422-1446 LYDONLYNCH.CA

PROJECT NAME:
**MONTAGUE
LIFESTYLE LIVING**

DATE: 2023.06.27
SCALE: NTS
PROJ.#: 23008

DRAWING TITLE:
**3D VIEW - SOUTH
ELEVATION**

A400



LYDON LYNCH

401 - 1668 BARRINGTON STREET
HALIFAX, NOVA SCOTIA B3J 2A2
902-422-1446 LYDONLYNCH.CA

PROJECT NAME:
**MONTAGUE
LIFESTYLE LIVING**

DATE: 2023.06.27
SCALE: NTS
PROJ.#: 23008

DRAWING TITLE:
**3D VIEW - NORTH
ELEVATION**

A401



WEST ELEVATION



EAST ELEVATION

LYDON LYNCH

401 - 1668 BARRINGTON STREET
HALIFAX, NOVA SCOTIA B3J 2A2
902-422-1446 LYDONLYNCH.CA

PROJECT NAME:
MONTAGUE
LIFESTYLE LIVING

DATE: 2023.06.27
SCALE: NTS
PROJ.#: 23008

DRAWING TITLE:
3D VIEW - WEST &
EAST ELEVATIONS

A402



LYDON LYNCH

401 - 1668 BARRINGTON STREET
HALIFAX, NOVA SCOTIA B3J 2A2
902-422-1446 LYDONLYNCH.CA

PROJECT NAME:
**MONTAGUE
LIFESTYLE LIVING**

DATE: 2023.06.27
SCALE: NTS
PROJ.#: 23008

DRAWING TITLE:
**3D VIEW FROM
SOUTH EAST**

A403



LYDON LYNCH

401 - 1668 BARRINGTON STREET
HALIFAX, NOVA SCOTIA B3J 2A2
902-422-1446 LYDONLYNCH.CA

PROJECT NAME:
**MONTAGUE
LIFESTYLE LIVING**

DATE: 2023.06.27
SCALE: NTS
PROJ.#: 23008

DRAWING TITLE:
**3D VIEW FROM
NORTH WEST**

A405



LYDON LYNCH

401 - 1668 BARRINGTON STREET
HALIFAX, NOVA SCOTIA B3J 2A2
902-422-1446 LYDONLYNCH.CA

PROJECT NAME:
**MONTAGUE
LIFESTYLE LIVING**

DATE: 2023.06.27
SCALE: NTS
PROJ.#: 23008

DRAWING TITLE:
**3D VIEW FROM
NORTH WEST**

A405



LYDON LYNCH

401 - 1668 BARRINGTON STREET
HALIFAX, NOVA SCOTIA B3J 2A2
902-422-1446 LYDONLYNCH.CA

PROJECT NAME:
**MONTAGUE
LIFESTYLE LIVING**

DATE: 2023.06.27
SCALE: NTS
PROJ.#: 23008

DRAWING TITLE:
**3D VIEW AT
REAR TERRACE**

A406



LYDON LYNCH

401 - 1668 BARRINGTON STREET
HALIFAX, NOVA SCOTIA B3J 2A2
902-422-1446 LYDONLYNCH.CA

PROJECT NAME:
**MONTAGUE
LIFESTYLE LIVING**

DATE: 2023.06.27
SCALE: NTS
PROJ.#: 23008

DRAWING TITLE:
**3D VIEW AT FRONT
TERRACE**

A407