



CONSULTANT


CLIENT

COPYRIGHT NOTICE  
THIS DRAWING AND DESIGN IS COPYRIGHT PROTECTED.  
DO NOT REPRODUCE OR REUSE WITHOUT WRITTEN  
PERMISSION BY ARCHITECTURE 49 INC.

SEAL:

THIS BAR IS 25mm LONG WHEN PLOTTED AT  
CORRECT SCALE. DO NOT SCALE DRAWINGS.


NORTH ARROW: DIGITAL REFERENCE:

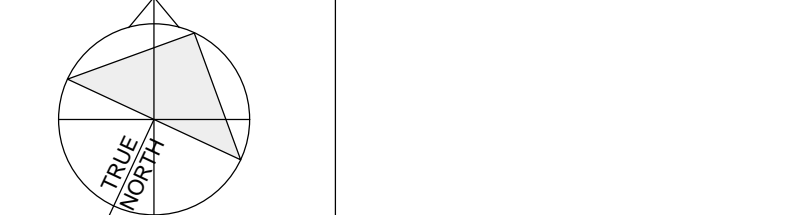

PROJECT NO: 224243 CONTRACT NO:

DRAWN BY: MB CHECKED BY: CM APPROVED BY: TC

KEY PLAN:

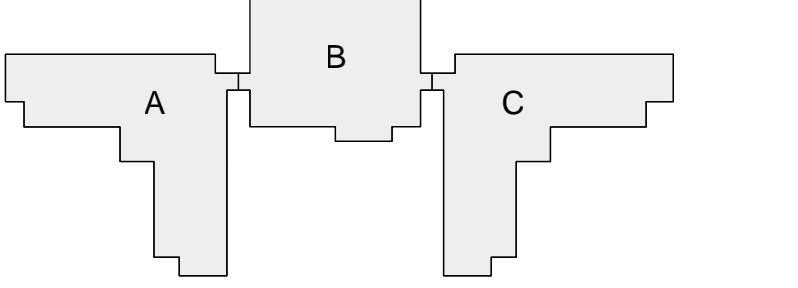

2	2023-08-10	ISSUED FOR DEVELOPMENT AGREEMENT
1	2023-08-02	ISSUED FOR REVIEW (PRELIMINARY)
NO.	DATE	ISSUED


**THE BIRCHES NURSING  
HOME REPLACEMENT  
FACILITY**

DRAWING TITLE

**SITE SERVICES PLAN**

DRAWING NO: **C-03**

PRINT DATE

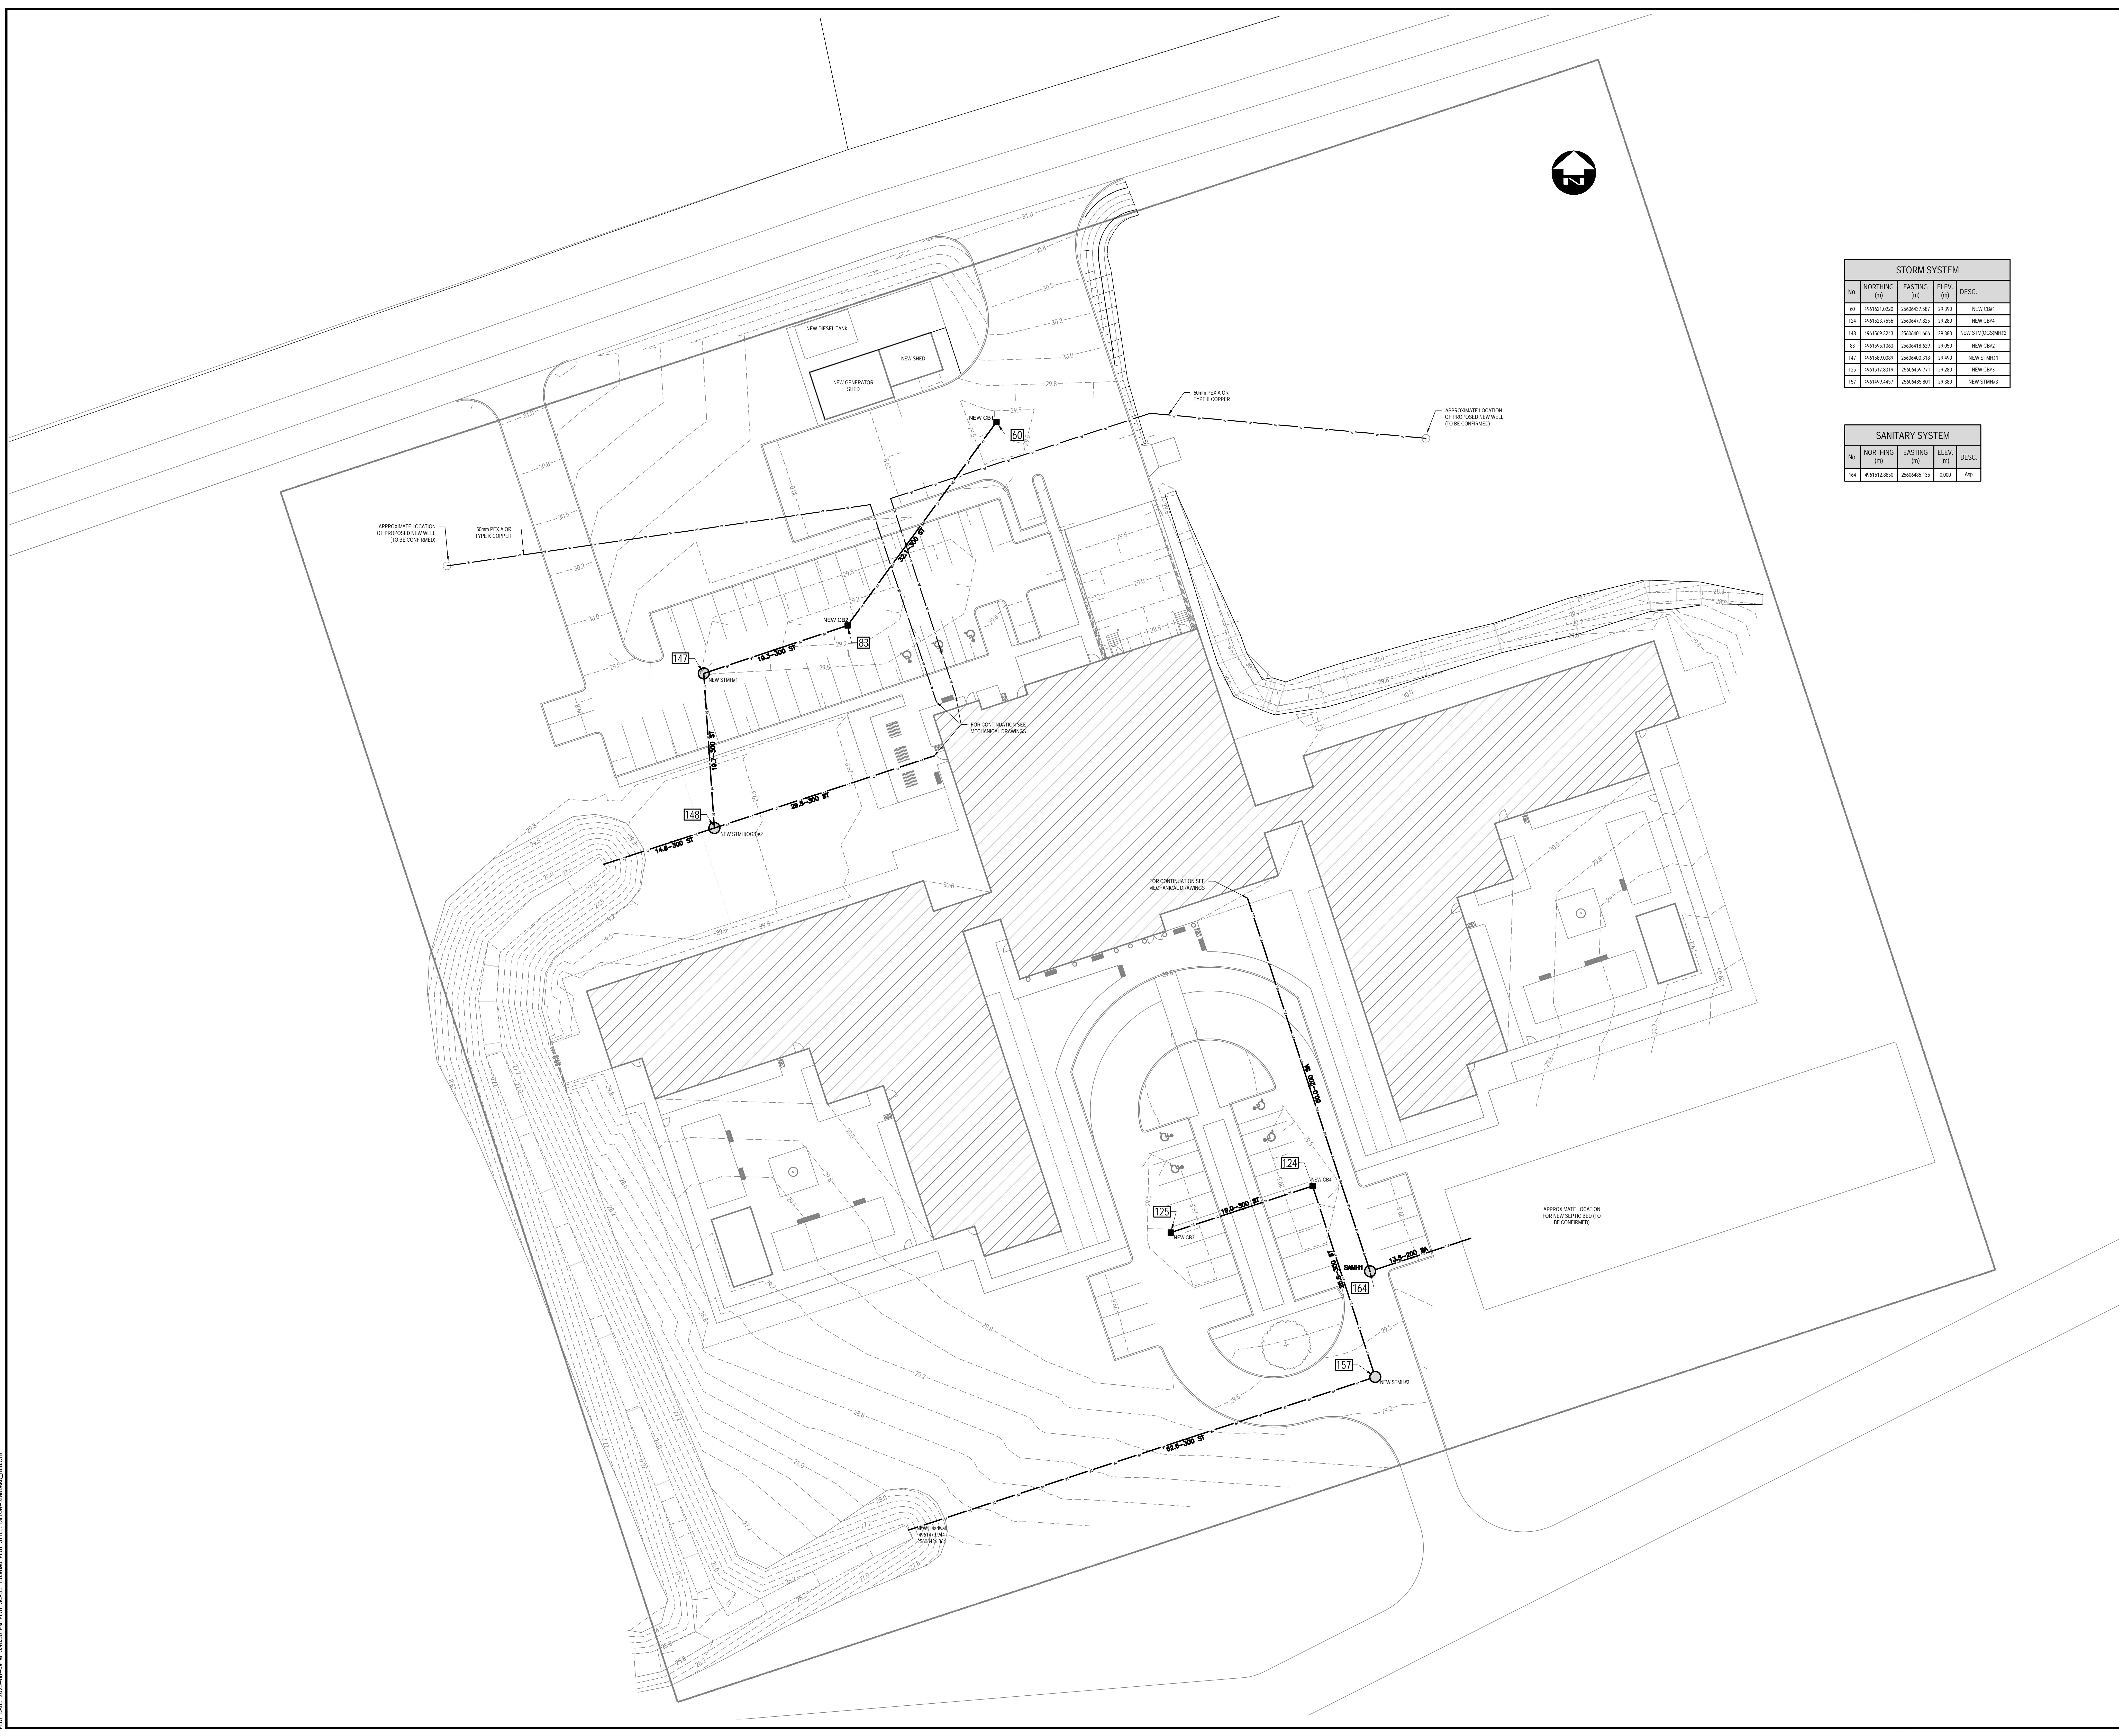

STORM SYSTEM				
No.	NORTHING (m)	EASTING (m)	ELEV. (m)	DESC.
147	496161.0230	2460437.987	29.290	NEW CBI1
148	496162.7556	2460447.825	29.280	NEW CBI4
149	496169.581	2460461.666	29.300	NEW STIM02M42
151	496166.3483	2460461.627	29.290	NEW CBI2
152	496169.9389	2460460.571	29.490	NEW STIM1
153	496161.8319	2460463.771	29.280	NEW CBI3
157	496169.4487	2460465.851	29.300	NEW STIM3

SANITARY SYSTEM				
No.	NORTHING (m)	EASTING (m)	ELEV. (m)	DESC.
144	4961512.8899	2460468.131	0.000	AG

PLANNING, CIVIL, MECHANICAL, ELECTRICAL, SANITARY, STRUCTURAL, LANDSCAPE ARCHITECTURE, INTERIORS, EXTERIORS, ENVIRONMENTAL, PLANNING, PRINTED BY: BACH, MB




**COPYRIGHT NOTICE**  
THIS DRAWING AND DESIGN IS COPYRIGHT PROTECTED.  
DO NOT REPRODUCE OR REVISE WITHOUT WRITTEN PERMISSION BY ARCHITECTURE49 INC.

SEAL:


**NOT FOR CONSTRUCTION**

THIS BAR IS 25mm LONG WHEN PLOTTED AT CORRECT SCALE. DO NOT SCALE DRAWINGS.

NORTH ARROW: DIGITAL REFERENCE:

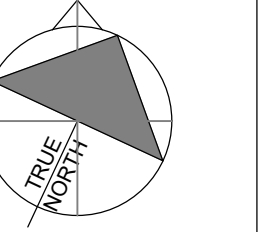

PROJECT NO.: 229-00175-00 CONTRACT NO.  
DRAWN BY: NR CHECKED BY: NM APPROVED BY: NM  
KEYPLAN:

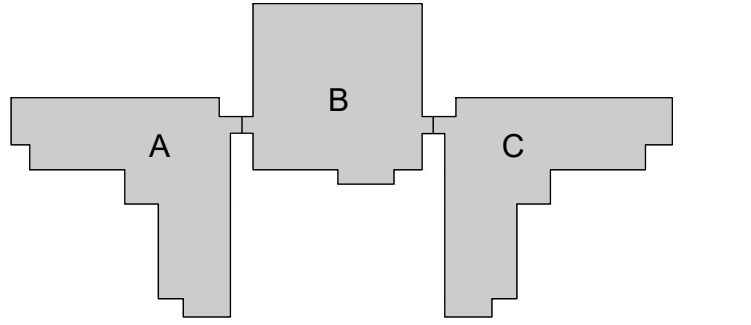

LEGEND:

-  Estimated Birches property lines
-  Existing property lines
-  Contour lines (0.5 m intervals)
-  Birches greenspace
-  Access roads from Darius Lane and Hwy 7 - by others
-  Internal Birches driveways and parking areas - by others



1	2023.08.10	ISSUED FOR DEVELOPMENT AGREEMENT
NO.	DATE	ISSUED
PROJECT		

**THE BIRCHES NURSING HOME REPLACEMENT FACILITY**

DRAWING TITLE

**SITE PLAN**

DRAWING NO.

**L-100**

PRINT DATE: 2021-10-18 12:18:44 PM