


3 NEW NORTH ELEVATION
1/16" = 1'-0"

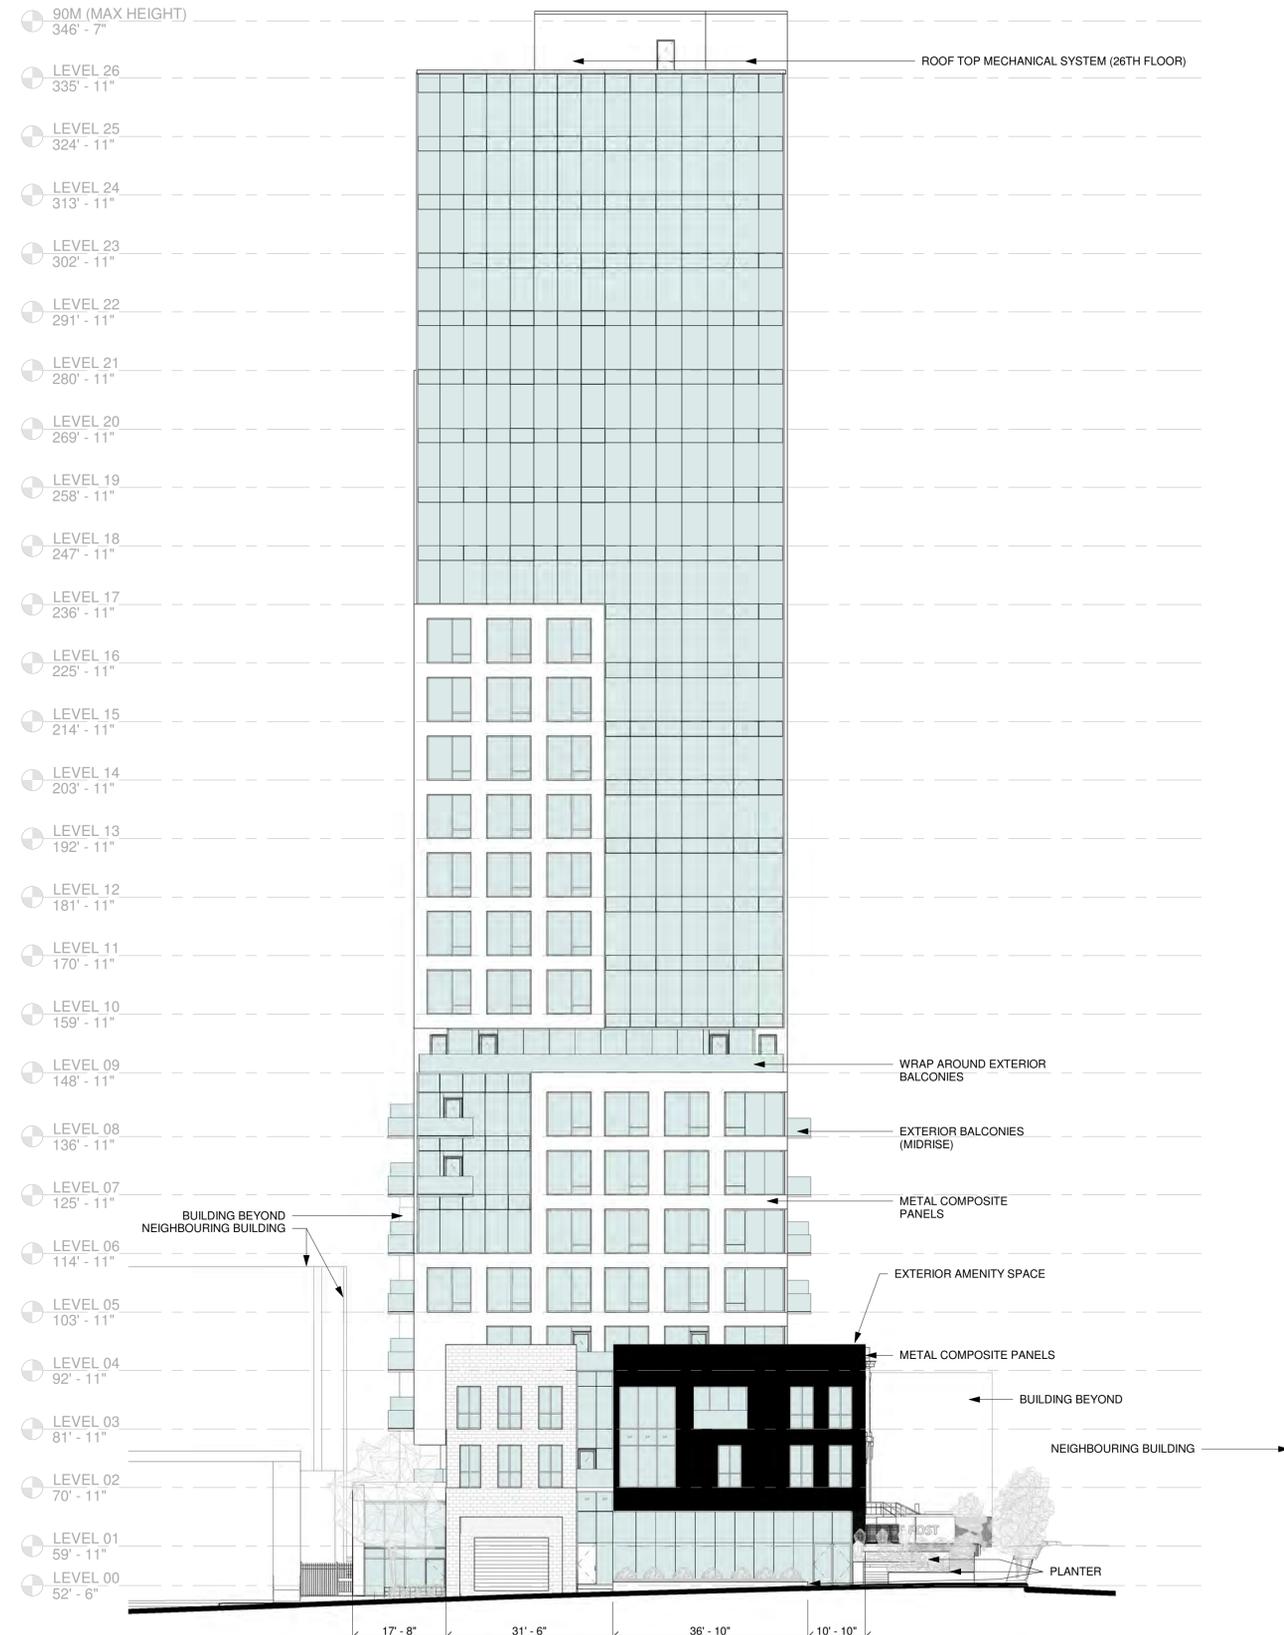

4 NEW SOUTH ELEVATION
1/16" = 1'-0"

Copyright: The use of this drawing shall be covered by standard copyright law. This drawing may not be used for any purpose other than the stated project.
Requirements and Approvals: It is the builder's responsibility to obtain prior written approval for changes to materials or workmanship which deviates from the instructions provided by these documents.
Authorities Requirements and Approvals: All materials and workmanship must comply with the National Building Code of Canada, present edition, and with the requirements of all authorities having jurisdiction over the work. It is the builder's responsibility to gain necessary approvals and inspections from relevant authorities.
Dimensions: All dimensions must be verified on site. Do not scale off drawings. If discrepancies exist notify the designer. All minimum dimensions must comply with the National Building Code of Canada.

STAMP:

NO. DATE ISSUED

THIS ISSUE:

FOR D.A. COORD.

PROJECT:

53 QUEEN STREET MIXED USE RESIDENTIAL

53 QUEEN ST.
DARTMOUTH, NS

DRAWING TITLE

NEW NORTH/SOUTH ELEVATION

DRAWN BY

RH/DF/CG

DATE

NOV. 22/2023

REVISION

SCALE

AS NOTED

DRAWING NUMBER
A210

Copyright: The use of this drawing shall be covered by standard copyright law. This drawing may not be used for any purpose other than the stated project.
Requirements and Approvals: It is the builder's responsibility to obtain prior written approval for changes to materials or workmanship which deviates from the instructions provided by these documents.
Authorities Requirements and Approvals: All materials and workmanship must comply with the National Building Code of Canada, present edition, and with the requirements of all authorities having jurisdiction over the work. It is the builder's responsibility to gain necessary approvals and inspections from relevant authorities.
Dimensions: All dimensions must be verified on site. Do not scale off drawings. If discrepancies exist notify the designer. All minimum dimensions must comply with the National Building Code of Canada.

STAMP:

NO. DATE ISSUED

THIS ISSUE:

FOR D.A. COORD.

PROJECT:

53 QUEEN STREET MIXED USE RESIDENTIAL

53 QUEEN ST.
 DARTMOUTH, NS

DRAWING TITLE

NEW EAST ELEVATION

DRAWN BY

DRAWING NUMBER

RH/DF/CG

A212


DATE

NOV. 22/2023

REVISION

SCALE

AS NOTED

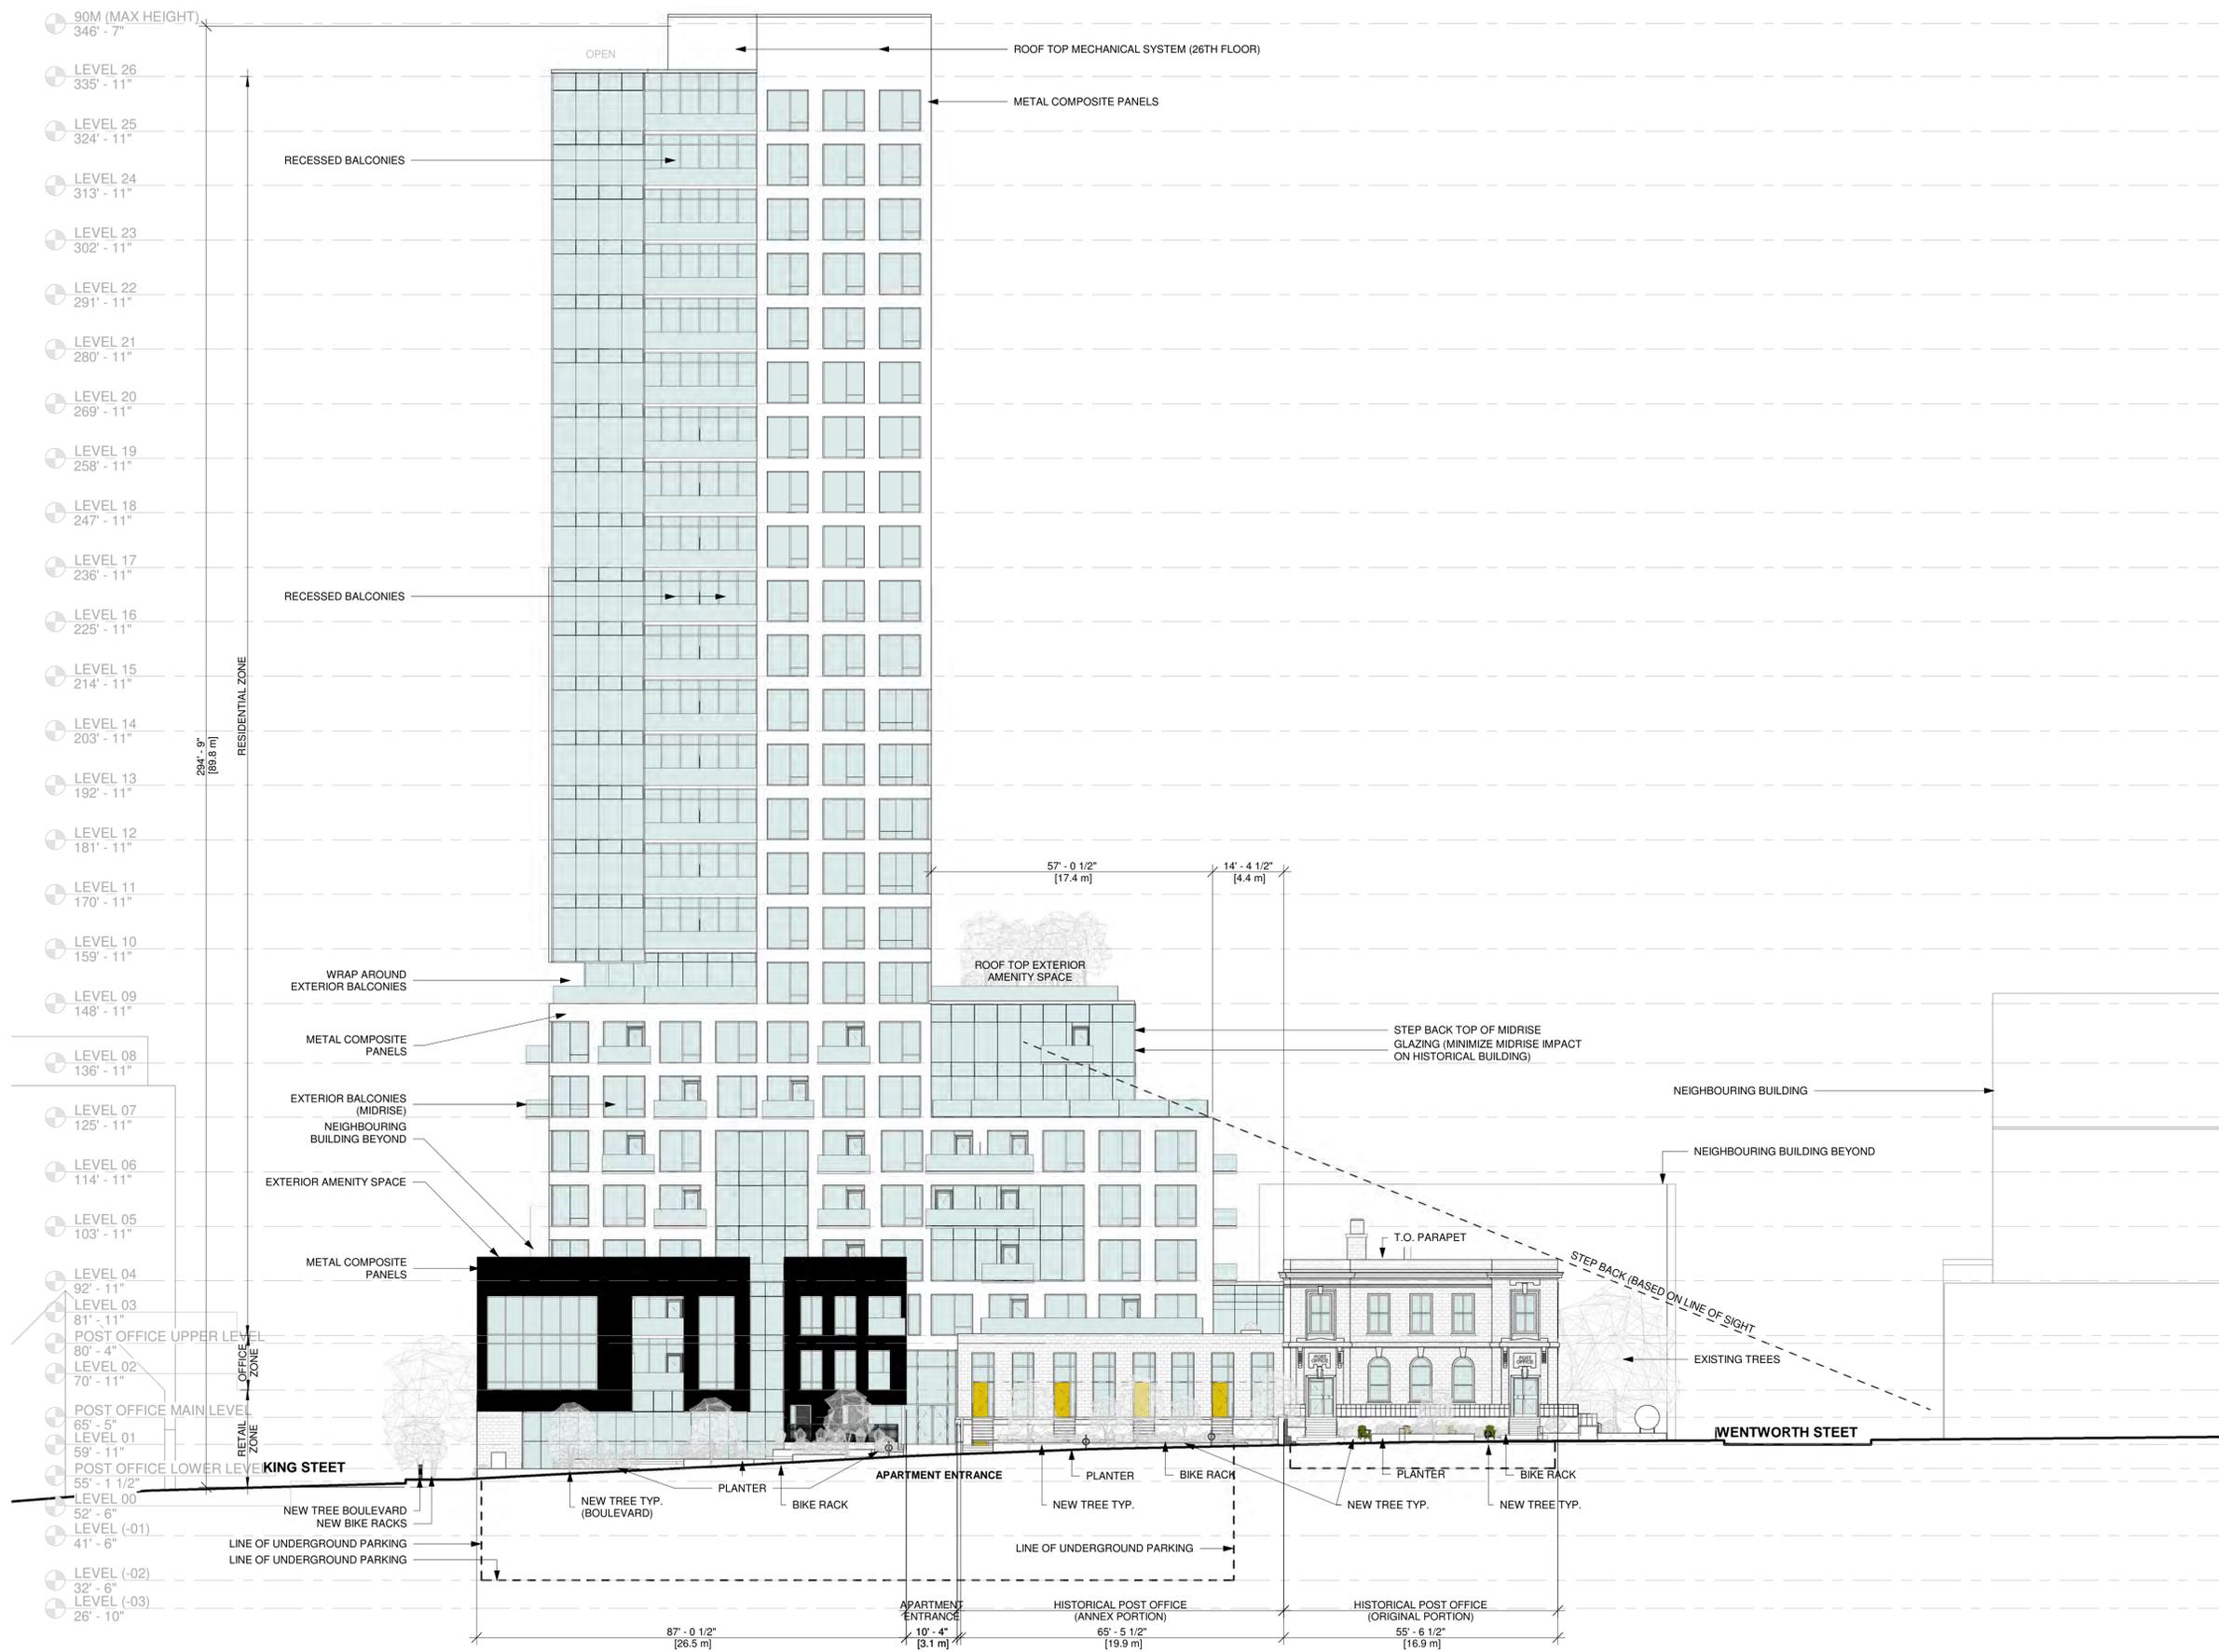

2 NEW EAST ELEVATION
 1/16" = 1'-0"

Copyright: The use of this drawing shall be covered by standard copyright law. This drawing may not be used for any purpose other than the stated project.
 Requirements and Approvals: It is the builder's responsibility to obtain prior written approval for changes to materials or workmanship which deviates from the instructions provided by these documents.
 Authorities Requirements and Approvals: All materials and workmanship must comply with the National Building Code of Canada, present edition, and with the requirements of all authorities having jurisdiction over the work. It is the builder's responsibility to gain necessary approvals and inspections from relevant authorities.
 Dimensions: All dimensions must be verified on site. Do not scale off drawings. If discrepancies exist notify the designer. All minimum dimensions must comply with the National Building Code of Canada.

STAMP:

NO. DATE ISSUED

THIS ISSUE:

FOR D.A. COORD.

PROJECT:

53 QUEEN STREET MIXED USE RESIDENTIAL

53 QUEEN ST.
 DARTMOUTH, NS

DRAWING TITLE

NEW WEST ELEVATION

DRAWN BY

DRAWING NUMBER

RH/DF/CG

A213


DATE

NOV. 22/2023

REVISION

SCALE

AS NOTED

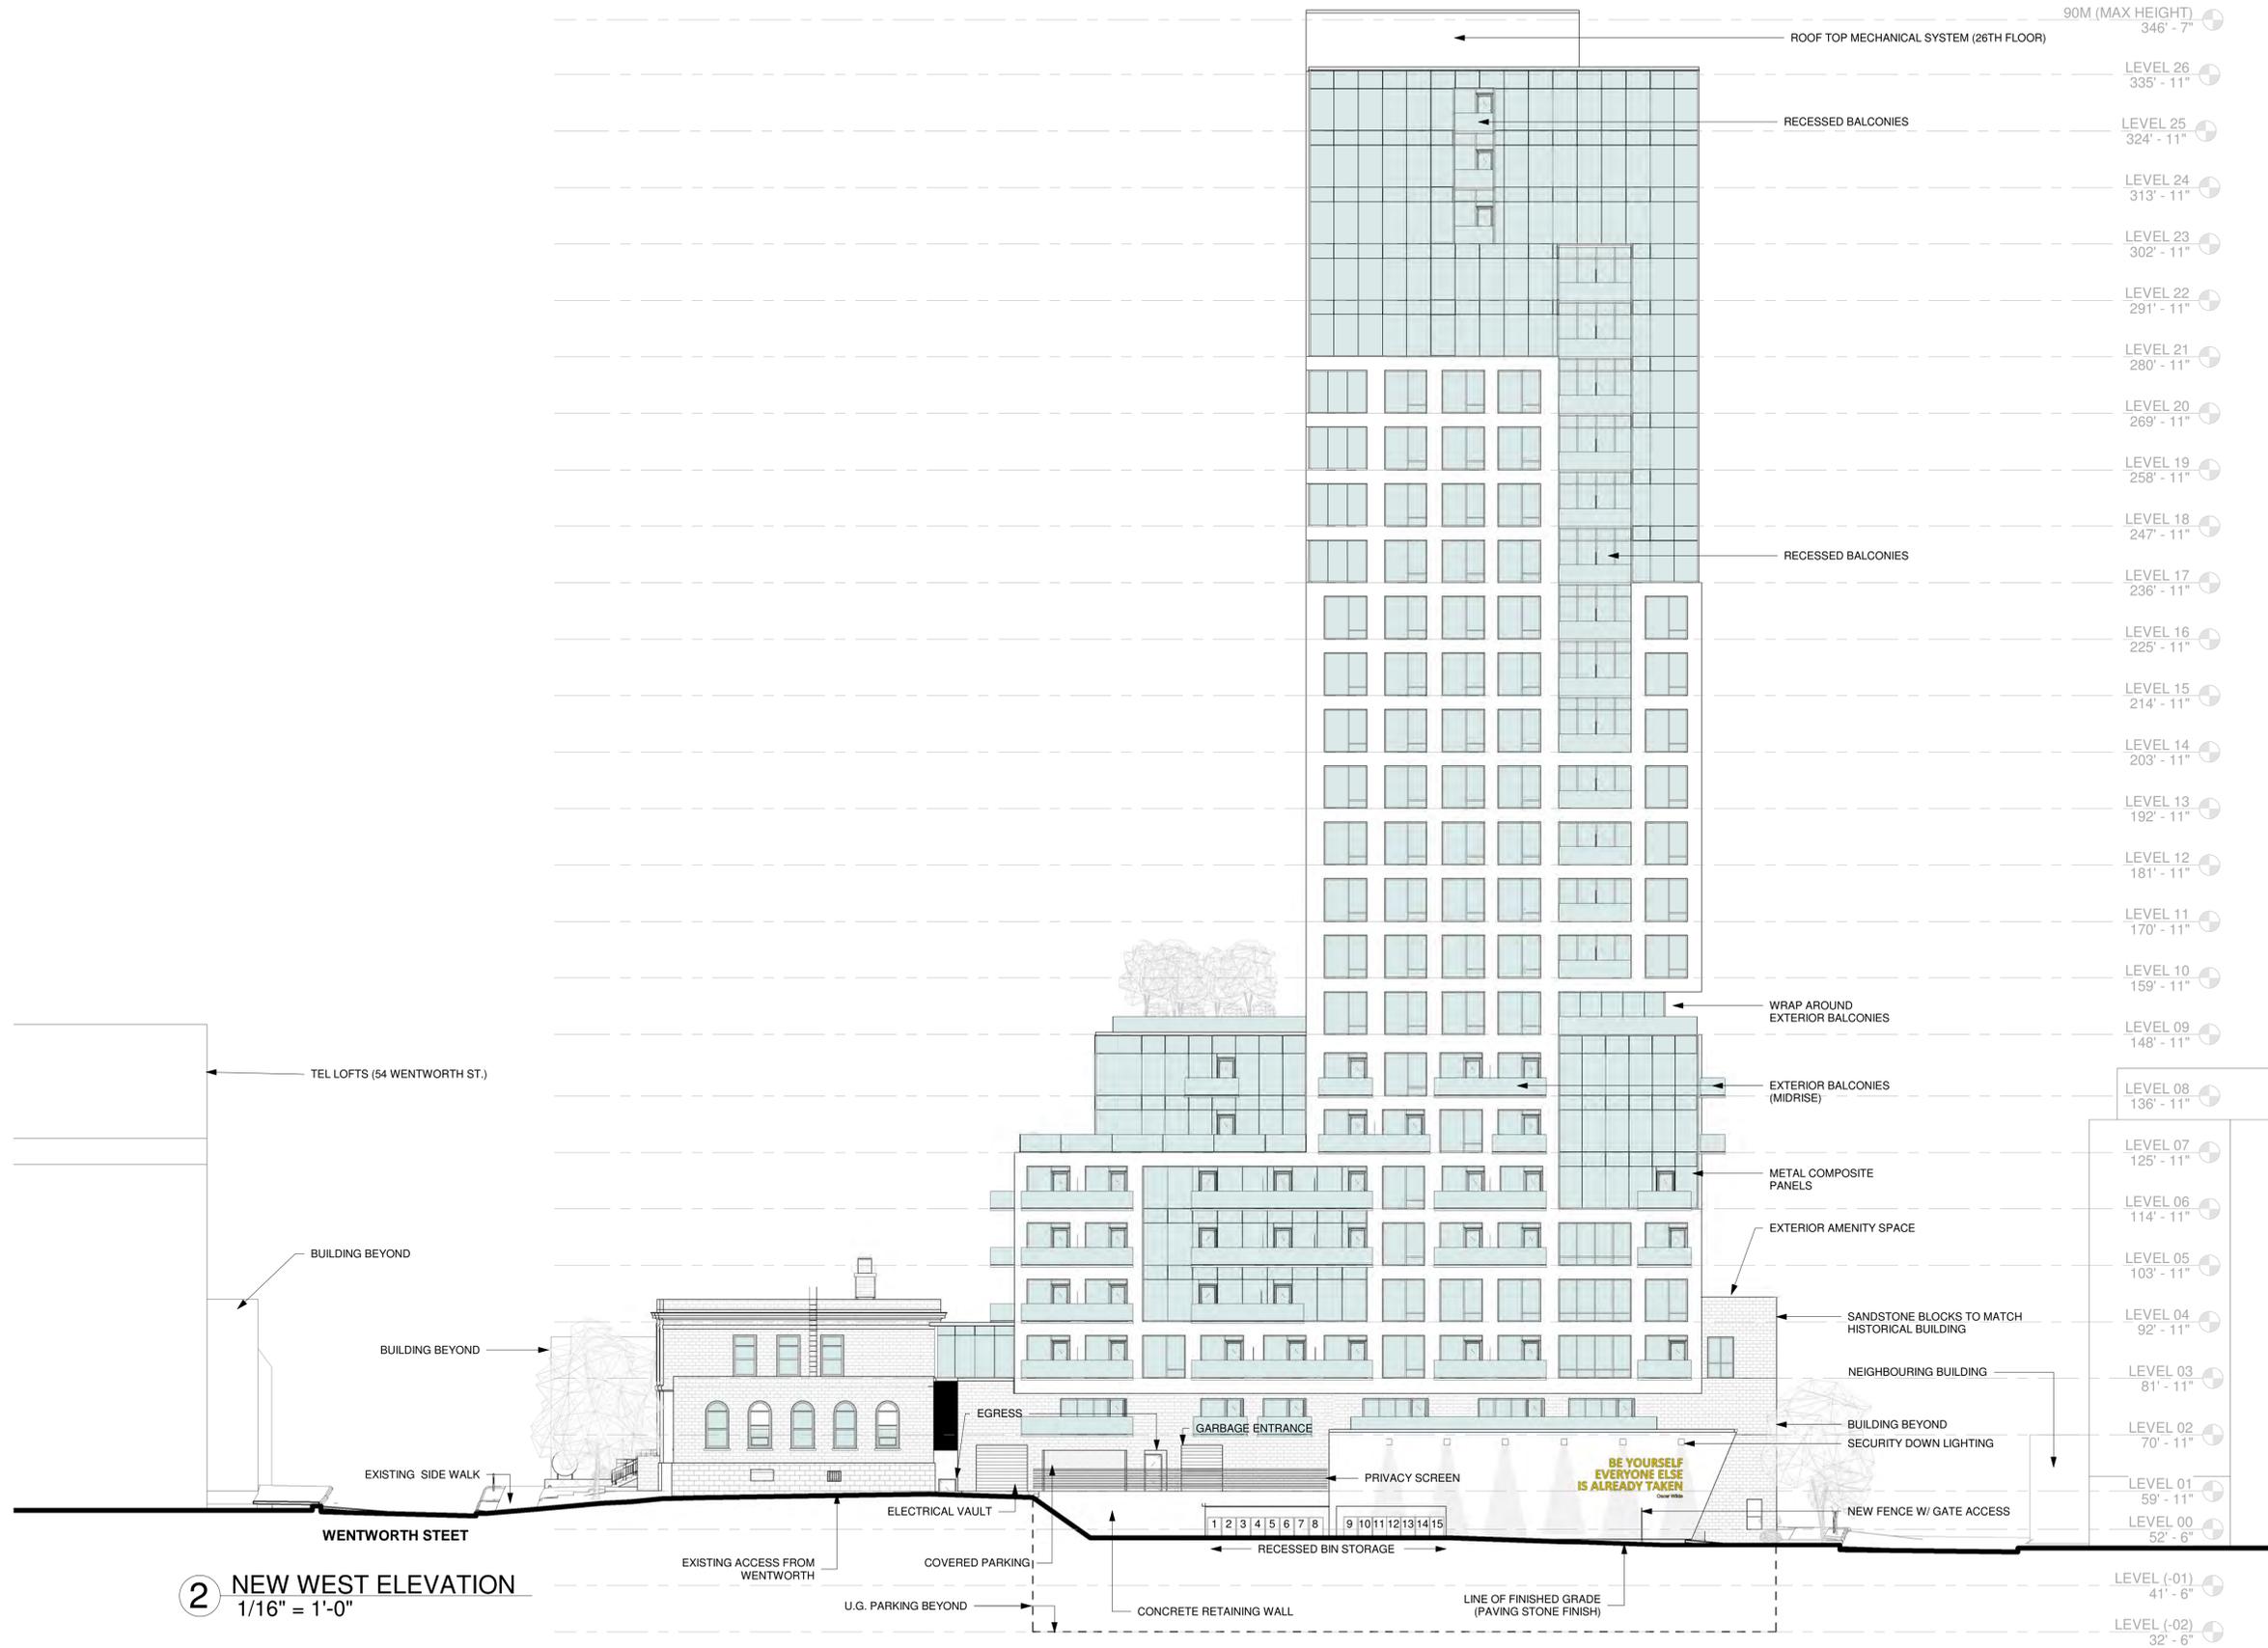

Copyright: The use of this drawing shall be covered by standard copyright law. This drawing may not be used for any purpose other than the stated project.
 Requirements and Approvals: It is the builder's responsibility to obtain prior written approval for changes to materials or workmanship which deviates from the instructions provided by these documents.
 Authorities Requirements and Approvals: All materials and workmanship must comply with the National Building Code of Canada, present edition, and with the requirements of all authorities having jurisdiction over the work. It is the builder's responsibility to gain necessary approvals and inspections from relevant authorities.
 Dimensions: All dimensions must be verified on site. Do not scale off drawings. If discrepancies exist notify the designer. All minimum dimensions must comply with the National Building Code of Canada.

STAMP:

NO. DATE ISSUED

THIS ISSUE:

FOR D.A. COORD.

PROJECT:

53 QUEEN STREET MIXED USE RESIDENTIAL

53 QUEEN ST, DARTMOUTH, NS

DRAWING TITLE

RENDER VIEW

DRAWN BY	RH/DF/CG	DRAWING NUMBER	A1000
DATE	NOV. 22/2023		
REVISION			
SCALE	AS NOTED		



PUBLIC PLAZA- VIEW FROM KING AND QUEEN ST

Copyright: The use of this drawing shall be covered by standard copyright law. This drawing may not be used for any purpose other than the stated project.
Requirements and Approvals: It is the builder's responsibility to obtain prior written approval for changes to materials or workmanship which deviates from the instructions provided by these documents.
Authorities Requirements and Approvals: All materials and workmanship must comply with the National Building Code of Canada, present edition, and with the requirements of all authorities having jurisdiction over the work. It is the builder's responsibility to gain necessary approvals and inspections from relevant authorities.
Dimensions: All dimensions must be verified on site. Do not scale off drawings. If discrepancies exist notify the designer. All minimum dimensions must comply with the National Building Code of Canada.

STAMP:

NO. DATE ISSUED

THIS ISSUE:

FOR D.A.
COORD.

PROJECT:

53 QUEEN
STREET MIXED
USE
RESIDENTIAL

53 QUEEN ST,
DARTMOUTH, NS

DRAWING TITLE

RENDER VIEW

DRAWN BY	RH/DF/CG	DRAWING NUMBER	A1001
DATE	NOV. 22/2023		
REVISION			
SCALE	AS NOTED		



PUBLIC PLAZA- VIEW FROM KING ST

Copyright: The use of this drawing shall be covered by standard copyright law. This drawing may not be used for any purpose other than the stated project.
 Requirements and Approvals: It is the builder's responsibility to obtain prior written approval for changes to materials or workmanship which deviates from the instructions provided by these documents.
 Authorities Requirements and Approvals: All materials and workmanship must comply with the National Building Code of Canada, present edition, and with the requirements of all authorities having jurisdiction over the work. It is the builder's responsibility to gain necessary approvals and inspections from relevant authorities.
 Dimensions: All dimensions must be verified on site. Do not scale off drawings. If discrepancies exist notify the designer. All minimum dimensions must comply with the National Building Code of Canada.

STAMP:

NO. DATE ISSUED

THIS ISSUE:

FOR D.A. COORD.

PROJECT:

53 QUEEN STREET MIXED USE RESIDENTIAL
 53 QUEEN ST.
 DARTMOUTH, NS

DRAWING TITLE

RENDER VIEW

DRAWN BY	RH/DF/CG	DRAWING NUMBER	A1002
DATE	NOV. 22/2023		
REVISION			
SCALE	AS NOTED		



APARTMENT ENTRANCE- ACTIVATING THE PUBLIC PLAZA

Copyright: The use of this drawing shall be covered by standard copyright law. This drawing may not be used for any purpose other than the stated project.
Requirements and Approvals: It is the builder's responsibility to obtain prior written approval for changes to materials or workmanship which deviates from the instructions provided by these documents.
Authorities Requirements and Approvals: All materials and workmanship must comply with the National Building Code of Canada, present edition, and with the requirements of all authorities having jurisdiction over the work. It is the builder's responsibility to gain necessary approvals and inspections from relevant authorities.
Dimensions: All dimensions must be verified on site. Do not scale off drawings. If discrepancies exist notify the designer. All minimum dimensions must comply with the National Building Code of Canada.

STAMP:

NO. DATE ISSUED

THIS ISSUE:

FOR D.A.
COORD.

PROJECT:

53 QUEEN
STREET MIXED
USE
RESIDENTIAL

53 QUEEN ST,
DARTMOUTH, NS

DRAWING TITLE

RENDER VIEW

DRAWN BY	RH/DF/CG	DRAWING NUMBER	A1003
DATE	NOV. 22/2023		
REVISION			
SCALE	AS NOTED		



PUBLIC PLAZA- VIEW FROM QUEEN AND WENTWORTH

Copyright: The use of this drawing shall be covered by standard copyright law. This drawing may not be used for any purpose other than the stated project.
Requirements and Approvals: It is the builder's responsibility to obtain prior written approval for changes to materials or workmanship which deviates from the instructions provided by these documents.
Authorities Requirements and Approvals: All materials and workmanship must comply with the National Building Code of Canada, present edition, and with the requirements of all authorities having jurisdiction over the work. It is the builder's responsibility to gain necessary approvals and inspections from relevant authorities.
Dimensions: All dimensions must be verified on site. Do not scale off drawings. If discrepancies exist notify the designer. All minimum dimensions must comply with the National Building Code of Canada.

STAMP:

NO. DATE ISSUED

THIS ISSUE:

FOR D.A. COORD.

PROJECT:

53 QUEEN STREET MIXED USE RESIDENTIAL
 53 QUEEN ST, DARTMOUTH, NS

DRAWING TITLE

RENDER VIEW

DRAWN BY	RH/DF/CG	DRAWING NUMBER	A1004
DATE	NOV. 22/2023		
REVISION			
SCALE	AS NOTED		



RESPECTING THE HISTORICAL- VIEW FROM QUEEN AND WENTWORTH



VIEW FROM OCHTERLONEY AND KING

RHAD
AD

RHAD ARCHITECTS
DESIGN IT RHADICALLY!
RHAD CA
902-444-8085
63 KING ST.
DARTMOUTH, NS, B2Y 1R7

Copyright: The use of this drawing shall be covered by standard copyright law. This drawing may not be used for any purpose other than the stated project.
Requirements and Approvals: It is the builder's responsibility to obtain prior written approval for changes to materials or workmanship which deviates from the instructions provided by these documents.
Authorities Requirements and Approvals: All materials and workmanship must comply with the National Building Code of Canada, present edition, and with the requirements of all authorities having jurisdiction over the work. It is the builder's responsibility to gain necessary approvals and inspections from relevant authorities.
Dimensions: All dimensions must be verified on site. Do not scale off drawings. If discrepancies exist notify the designer. All minimum dimensions must comply with the National Building Code of Canada.

STAMP:

NO. DATE ISSUED

THIS ISSUE:

FOR D.A.
COORD.

PROJECT:

53 QUEEN
STREET MIXED
USE
RESIDENTIAL

53 QUEEN ST,
DARTMOUTH, NS

DRAWING TITLE

RENDER VIEW

DRAWN BY

RH/DF/CG

DATE

NOV. 22/2023

REVISION

SCALE

AS NOTED

DRAWING NUMBER
A1005



VIEW FROM PORTLAND AND KING

RH
AD

RHAD ARCHITECTS
DESIGN IT RHADICALLY
RHAD CA
902-444-8085
63 KING ST.
DARTMOUTH, NS, B2Y 1R7

Copyright: The use of this drawing shall be covered by standard copyright law. This drawing may not be used for any purpose other than the stated project.
Requirements and Approvals: It is the builder's responsibility to obtain prior written approval for changes to materials or workmanship which deviates from the instructions provided by these documents.
Authorities Requirements and Approvals: All materials and workmanship must comply with the National Building Code of Canada, present edition, and with the requirements of all authorities having jurisdiction over the work. It is the builder's responsibility to gain necessary approvals and inspections from relevant authorities.
Dimensions: All dimensions must be verified on site. Do not scale off drawings. If discrepancies exist notify the designer. All minimum dimensions must comply with the National Building Code of Canada.

STAMP:

NO. DATE ISSUED

THIS ISSUE:

FOR D.A.
COORD.

PROJECT:

53 QUEEN
STREET MIXED
USE
RESIDENTIAL

53 QUEEN ST.
DARTMOUTH, NS

DRAWING TITLE

RENDER VIEW

DRAWN BY	RH/DF/CG	DRAWING NUMBER	A1006
DATE	NOV. 22/2023		
REVISION			
SCALE	AS NOTED		

Copyright: The use of this drawing shall be covered by standard copyright law. This drawing may not be used for any purpose other than the stated project.
Requirements and Approvals: It is the builder's responsibility to obtain prior written approval for changes to materials or workmanship which deviates from the instructions provided by these documents.
Authorities Requirements and Approvals: All materials and workmanship must comply with the National Building Code of Canada, present edition, and with the requirements of all authorities having jurisdiction over the work. It is the builder's responsibility to gain necessary approvals and inspections from relevant authorities.
Dimensions: All dimensions must be verified on site. Do not scale off drawings. If discrepancies exist notify the designer. All minimum dimensions must comply with the National Building Code of Canada.

STAMP:

NO. DATE ISSUED

THIS ISSUE:

FOR D.A.
COORD.

PROJECT:

53 QUEEN STREET MIXED USE RESIDENTIAL

53 QUEEN ST.
DARTMOUTH, NS

DRAWING TITLE

RENDER VIEW

DRAWN BY	RH/DF/CG	DRAWING NUMBER	A1007
DATE	NOV. 22/2023		
REVISION			
SCALE	AS NOTED		



VIEW FROM QUEEN AND WENTWORTH

Copyright: The use of this drawing shall be covered by standard copyright law. This drawing may not be used for any purpose other than the stated project.
 Requirements and Approvals: It is the builder's responsibility to obtain prior written approval for changes to materials or workmanship which deviates from the instructions provided by these documents.
 Authorities Requirements and Approvals: All materials and workmanship must comply with the National Building Code of Canada, present edition, and with the requirements of all authorities having jurisdiction over the work. It is the builder's responsibility to gain necessary approvals and inspections from relevant authorities.
 Dimensions: All dimensions must be verified on site. Do not scale off drawings. If discrepancies exist notify the designer. All minimum dimensions must comply with the National Building Code of Canada.

STAMP:

NO. DATE ISSUED

THIS ISSUE:

FOR D.A. COORD.

PROJECT:

53 QUEEN STREET MIXED USE RESIDENTIAL
 53 QUEEN ST,
 DARTMOUTH, NS

DRAWING TITLE

RENDER VIEW

DRAWN BY	RH/DF/CG	DRAWING NUMBER	A1008
DATE	NOV. 22/2023		
REVISION			
SCALE	AS NOTED		



LIVING ON THE STREET- QUEEN ST TOWNHOUSES

STAMP:

NO. DATE ISSUED

THIS ISSUE:

FOR D.A. COORD.

PROJECT:

53 QUEEN STREET MIXED USE RESIDENTIAL

53 QUEEN ST.
DARTMOUTH, NS

DRAWING TITLE

RENDER VIEW

DRAWN BY	RH/DF/CG	DRAWING NUMBER	A1009
DATE	NOV. 22/2023		
REVISION			
SCALE	AS NOTED		



VILLAGE SCALE- VIEW FROM KING AND OCHTERLONEY

Copyright: The use of this drawing shall be covered by standard copyright law. This drawing may not be used for any purpose other than the stated project.
Requirements and Approvals: It is the builder's responsibility to obtain prior written approval for changes to materials or workmanship which deviates from the instructions provided by these documents.
Authorities Requirements and Approvals: All materials and workmanship must comply with the National Building Code of Canada, present edition, and with the requirements of all authorities having jurisdiction over the work. It is the builder's responsibility to gain necessary approvals and inspections from relevant authorities.
Dimensions: All dimensions must be verified on site. Do not scale off drawings. If discrepancies exist notify the designer. All minimum dimensions must comply with the National Building Code of Canada.

STAMP:

NO. DATE ISSUED

THIS ISSUE:

FOR D.A.
COORD.

PROJECT:

53 QUEEN STREET MIXED USE RESIDENTIAL
53 QUEEN ST.
DARTMOUTH, NS

DRAWING TITLE

RENDER VIEW

DRAWN BY	DRAWING NUMBER
RH/DF/CG	A1010
DATE	NOV. 22/2023
REVISION	
SCALE	AS NOTED



RESPECTING THE POST OFFICE- ACTIVATING THE PUBLIC PLAZA