


Appendix A

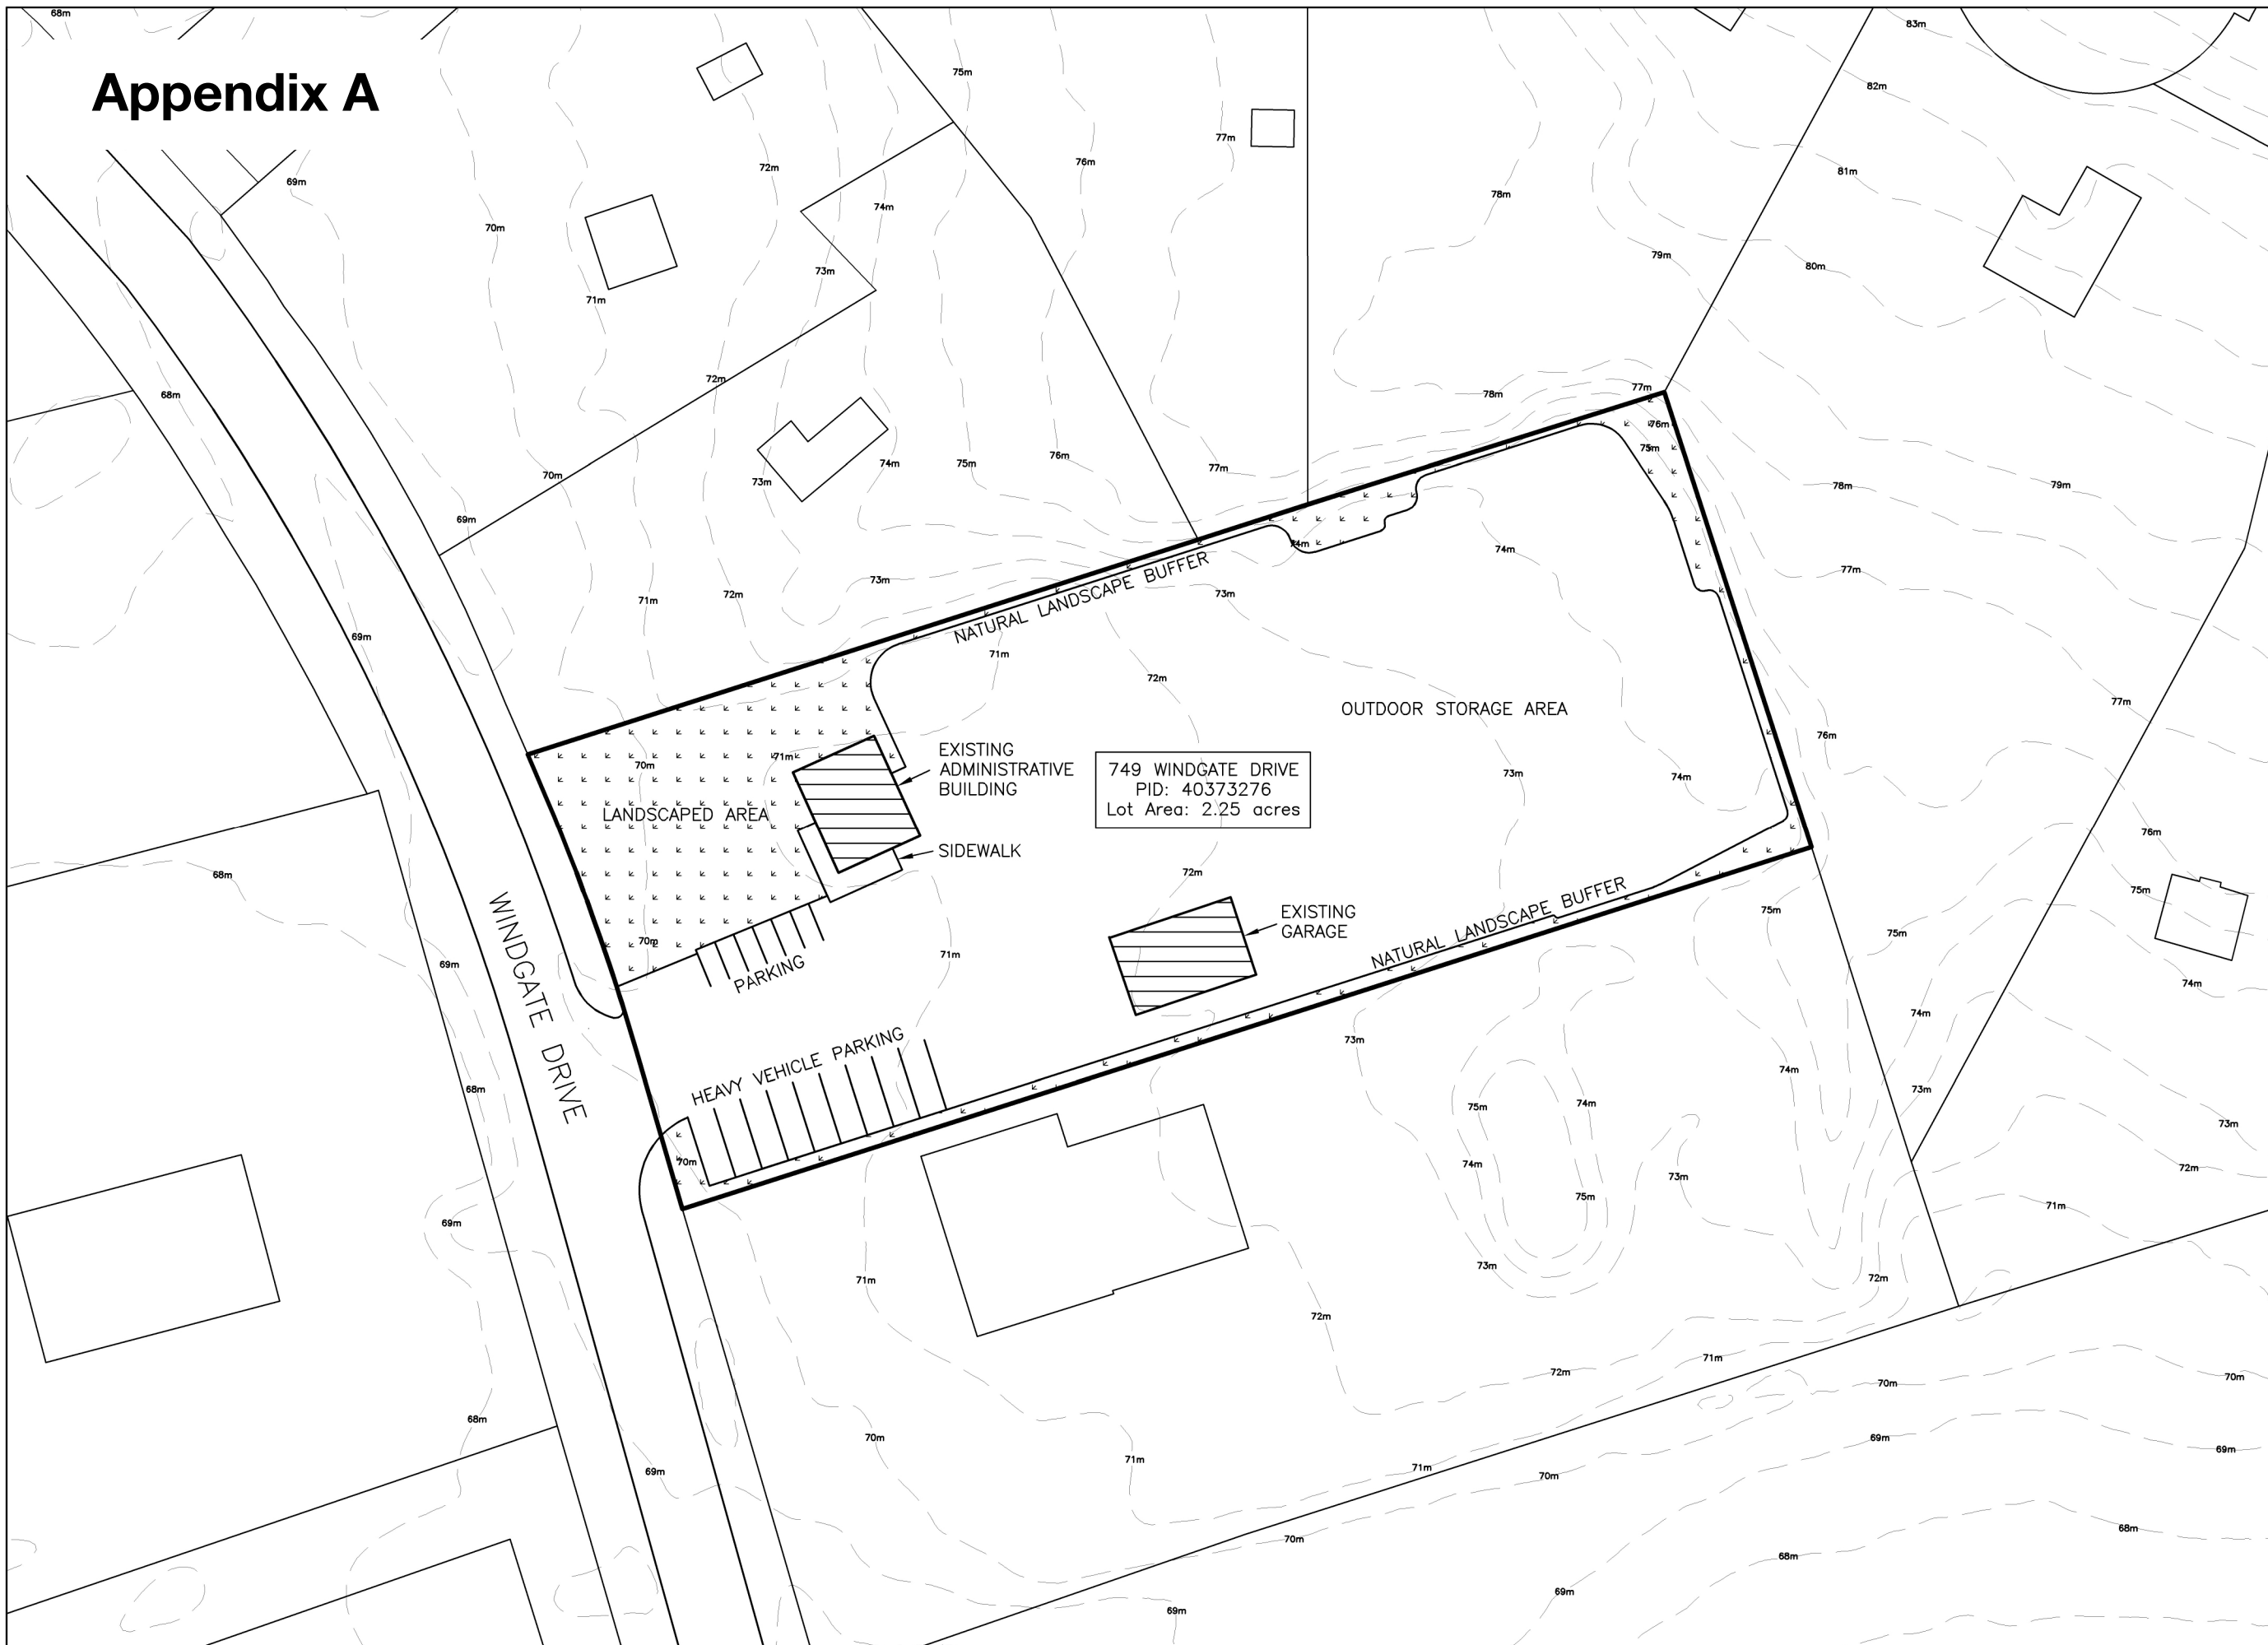

- ISSUE 01 _____
- ISSUE 02 _____
- ISSUE 03 _____
- ISSUE 04 _____
- ISSUE 05 _____
- ISSUE 06 _____
- NOTES _____

STAMP _____

PROJECT 230510
749 WINDGATE DRIVE

TITLE
EXISTING CONDITIONS SITE PLAN

NORTH

SCALE 1:20

DRAWING # L1