




① East Elevation
3/16" = 1'-0"

Scale
Date
Drawn by
Checked by

Project number

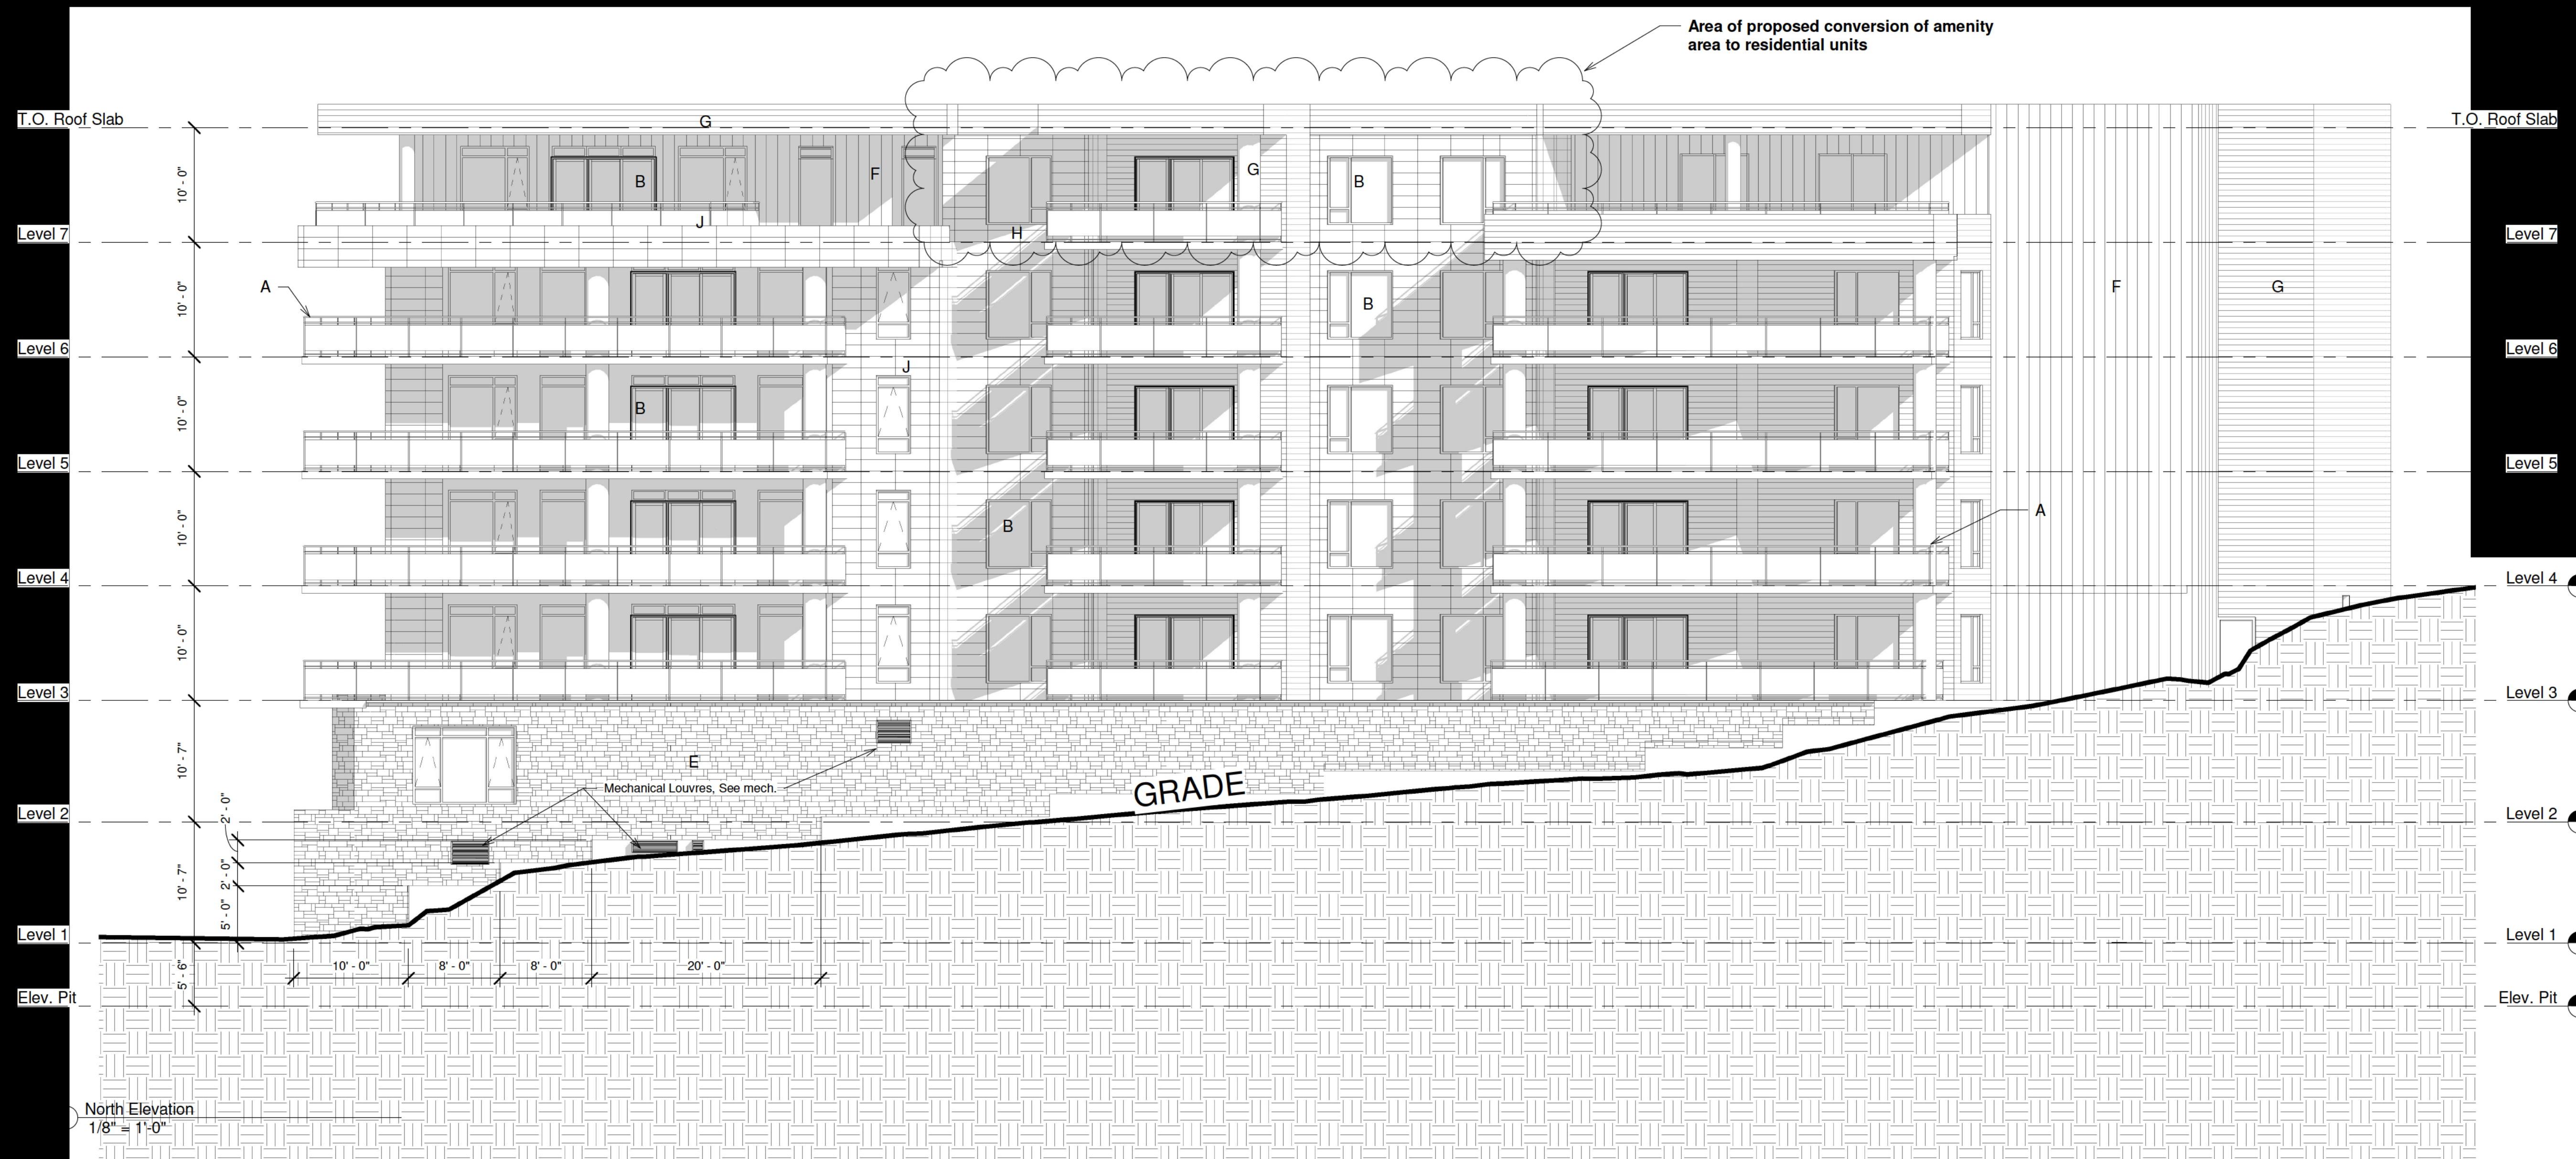

No.	Issued for
A	Added Vertical south 1'-0"
B	Window R
C	Added W
D	Increased
	Issued for
1	Revised W transoms
2	Added Pas
3	Roof Ravi Proposed DA

Pro
59
No

Scale
Date
Drawn by
Checked by

Project number