
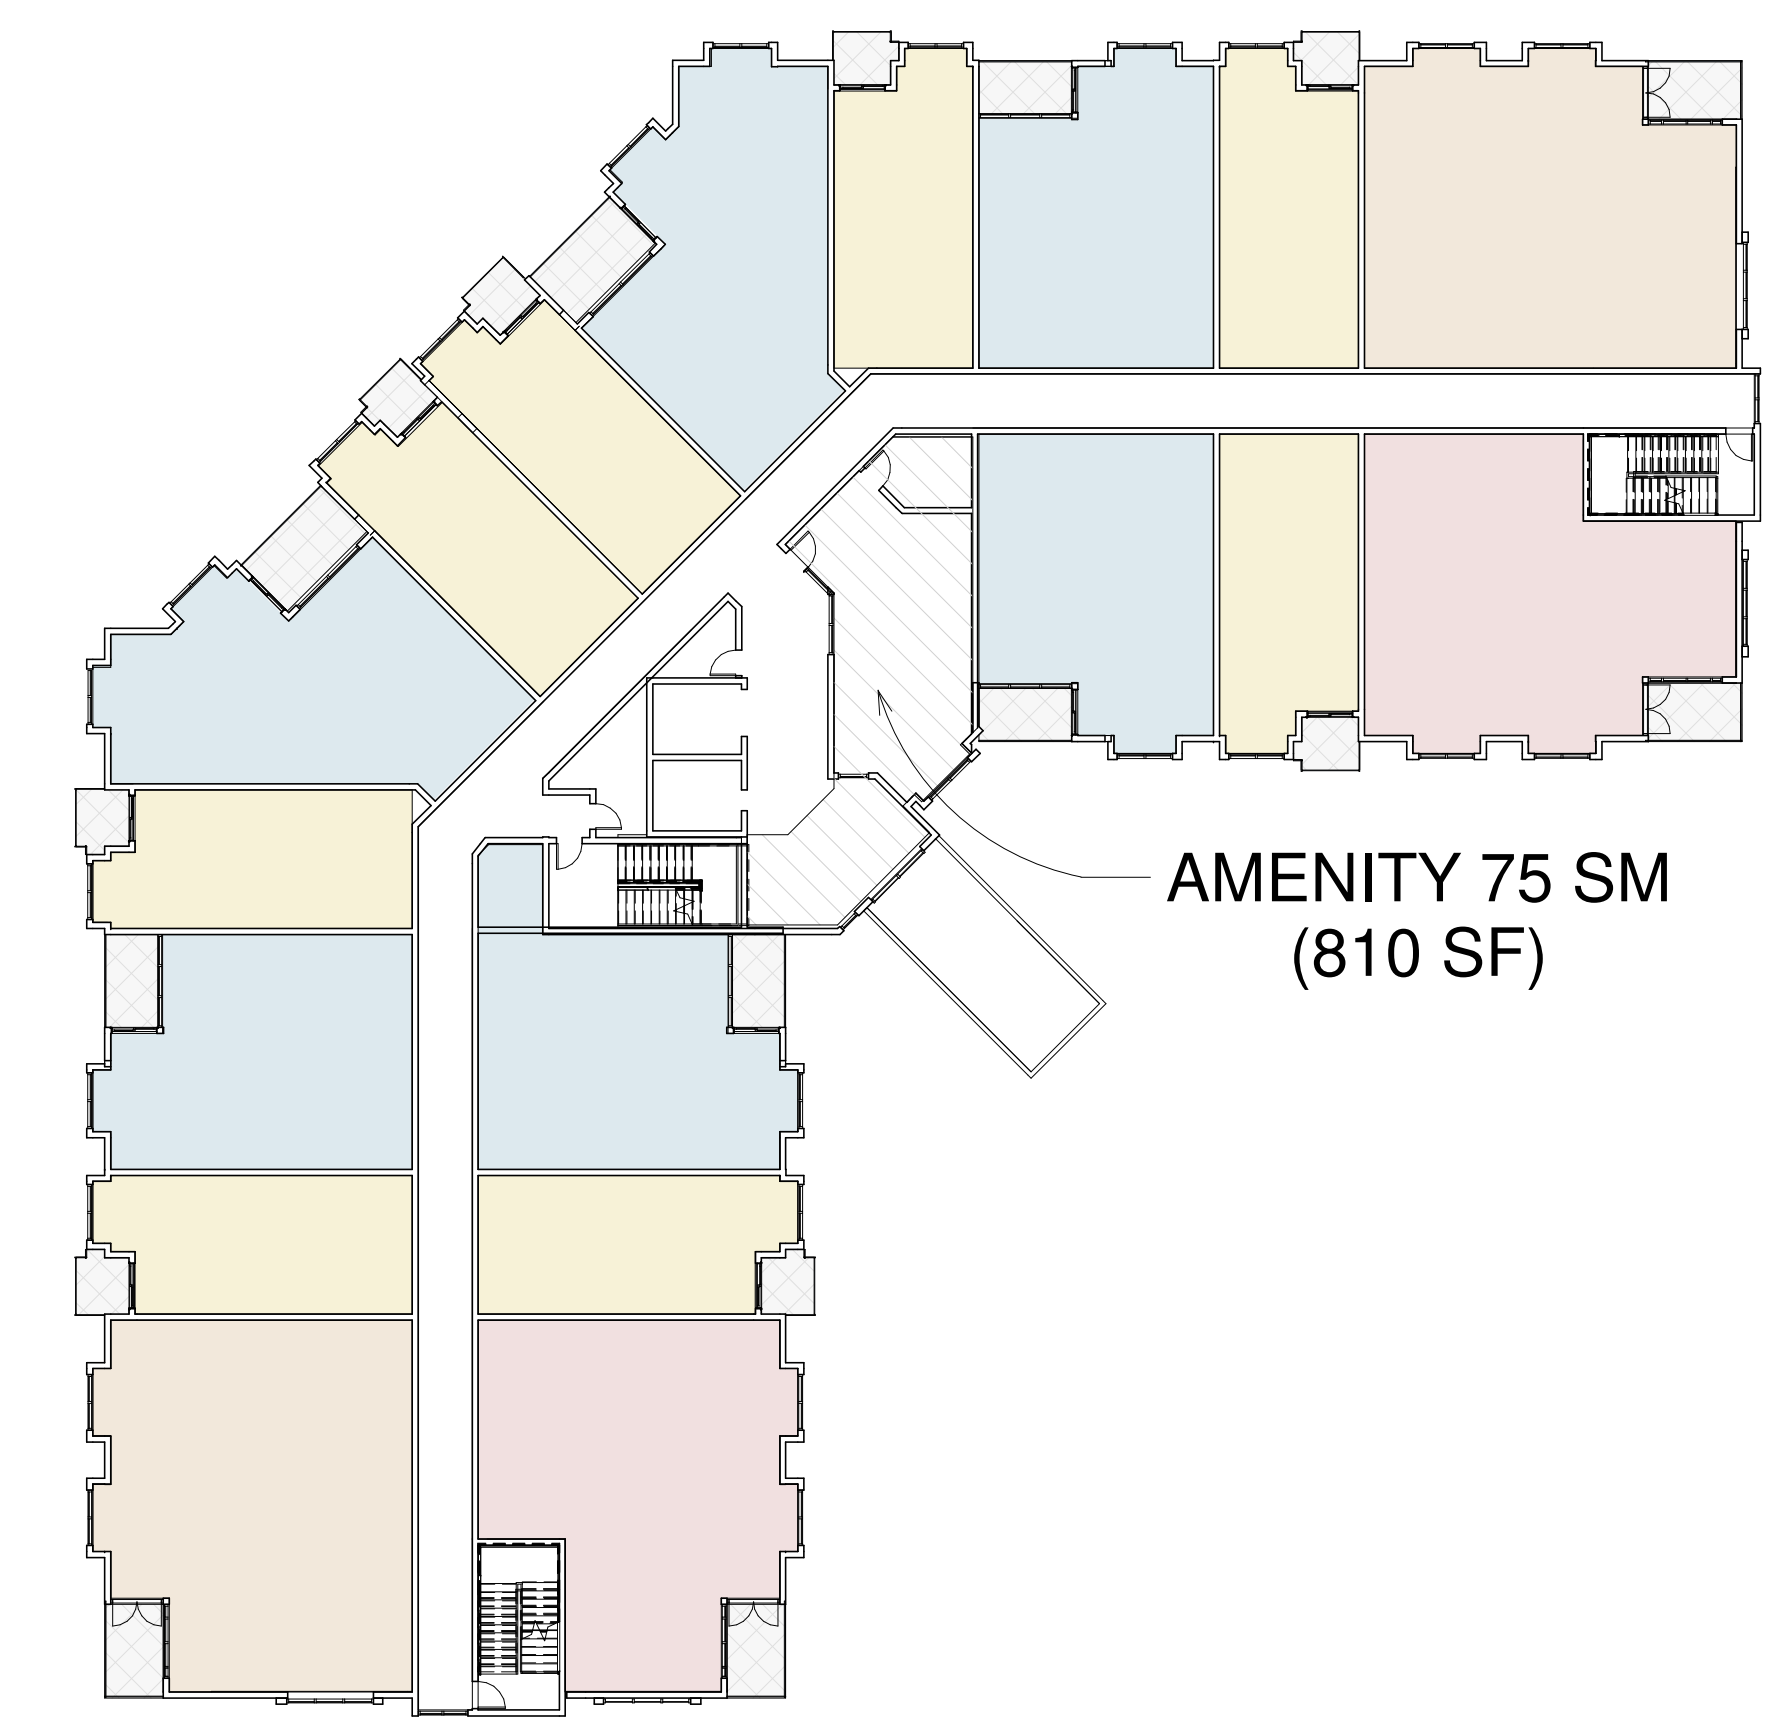


UNIT TYPE LEGEND:

- BACHELOR
- 1 BEDROOM
- 2 BEDROOM
- 3 BEDROOM

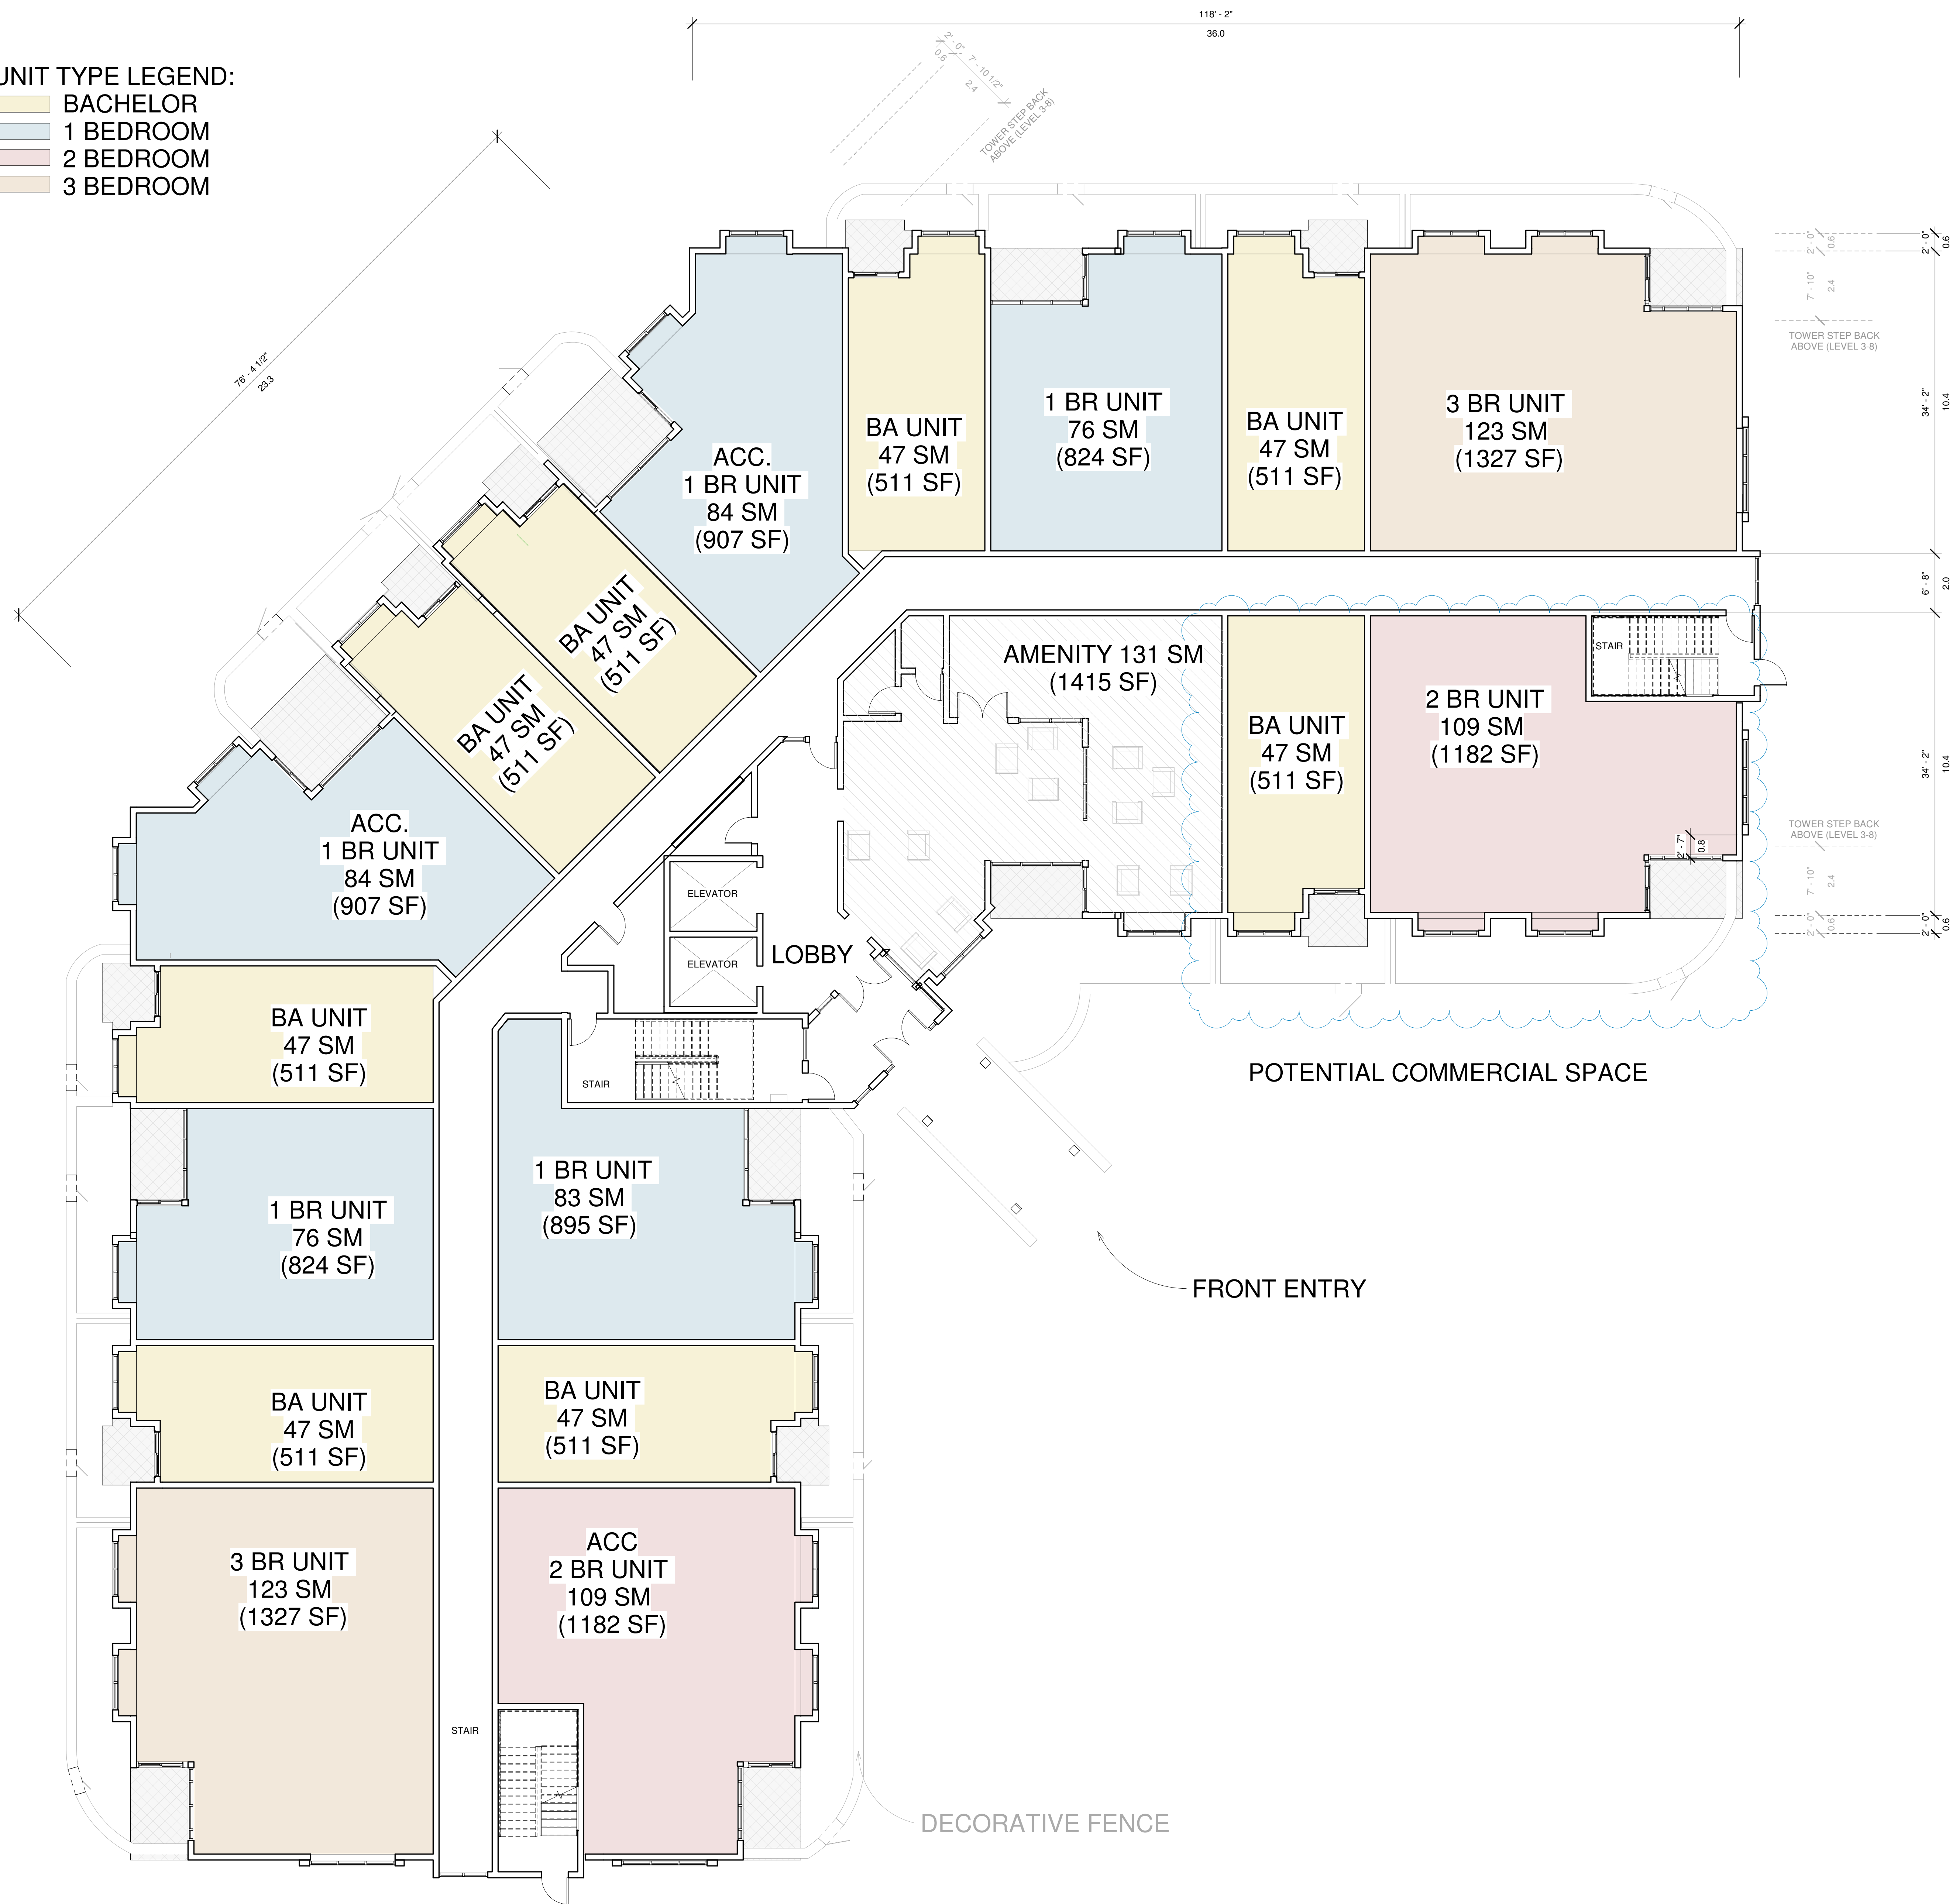

② Level 2 Layout Plan  
 3/64" = 1'-0"

PROJECT TITLE	Gem Cole Harbour - Multi Unit 2
DATE:	Revised July 22, 2024
SHEET TITLE	Level 1 Plan (Typical Podium)
<b>A100.1</b>	




**UNIT TYPE LEGEND:**

- BACHELOR
- 1 BEDROOM
- 2 BEDROOM
- 3 BEDROOM


**1 Bed + Den**




**Bachelor**

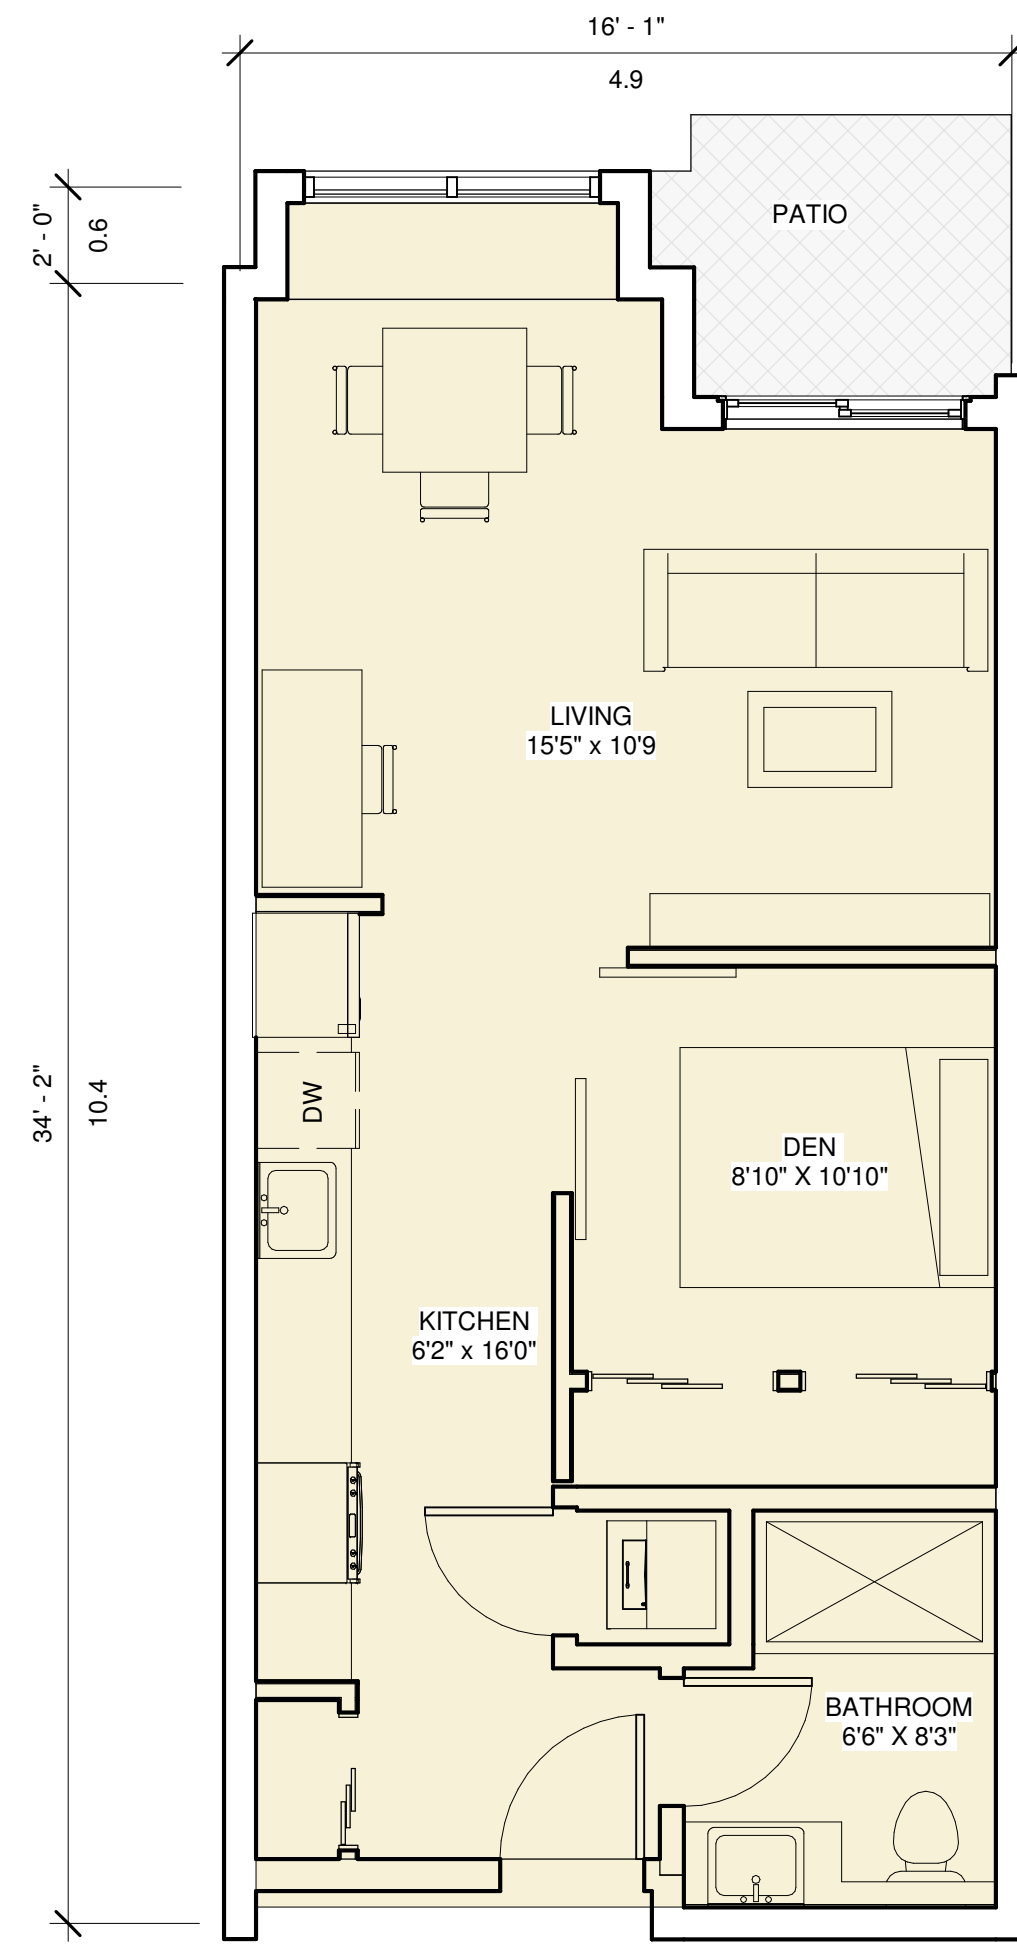

**1 Bed + Den**

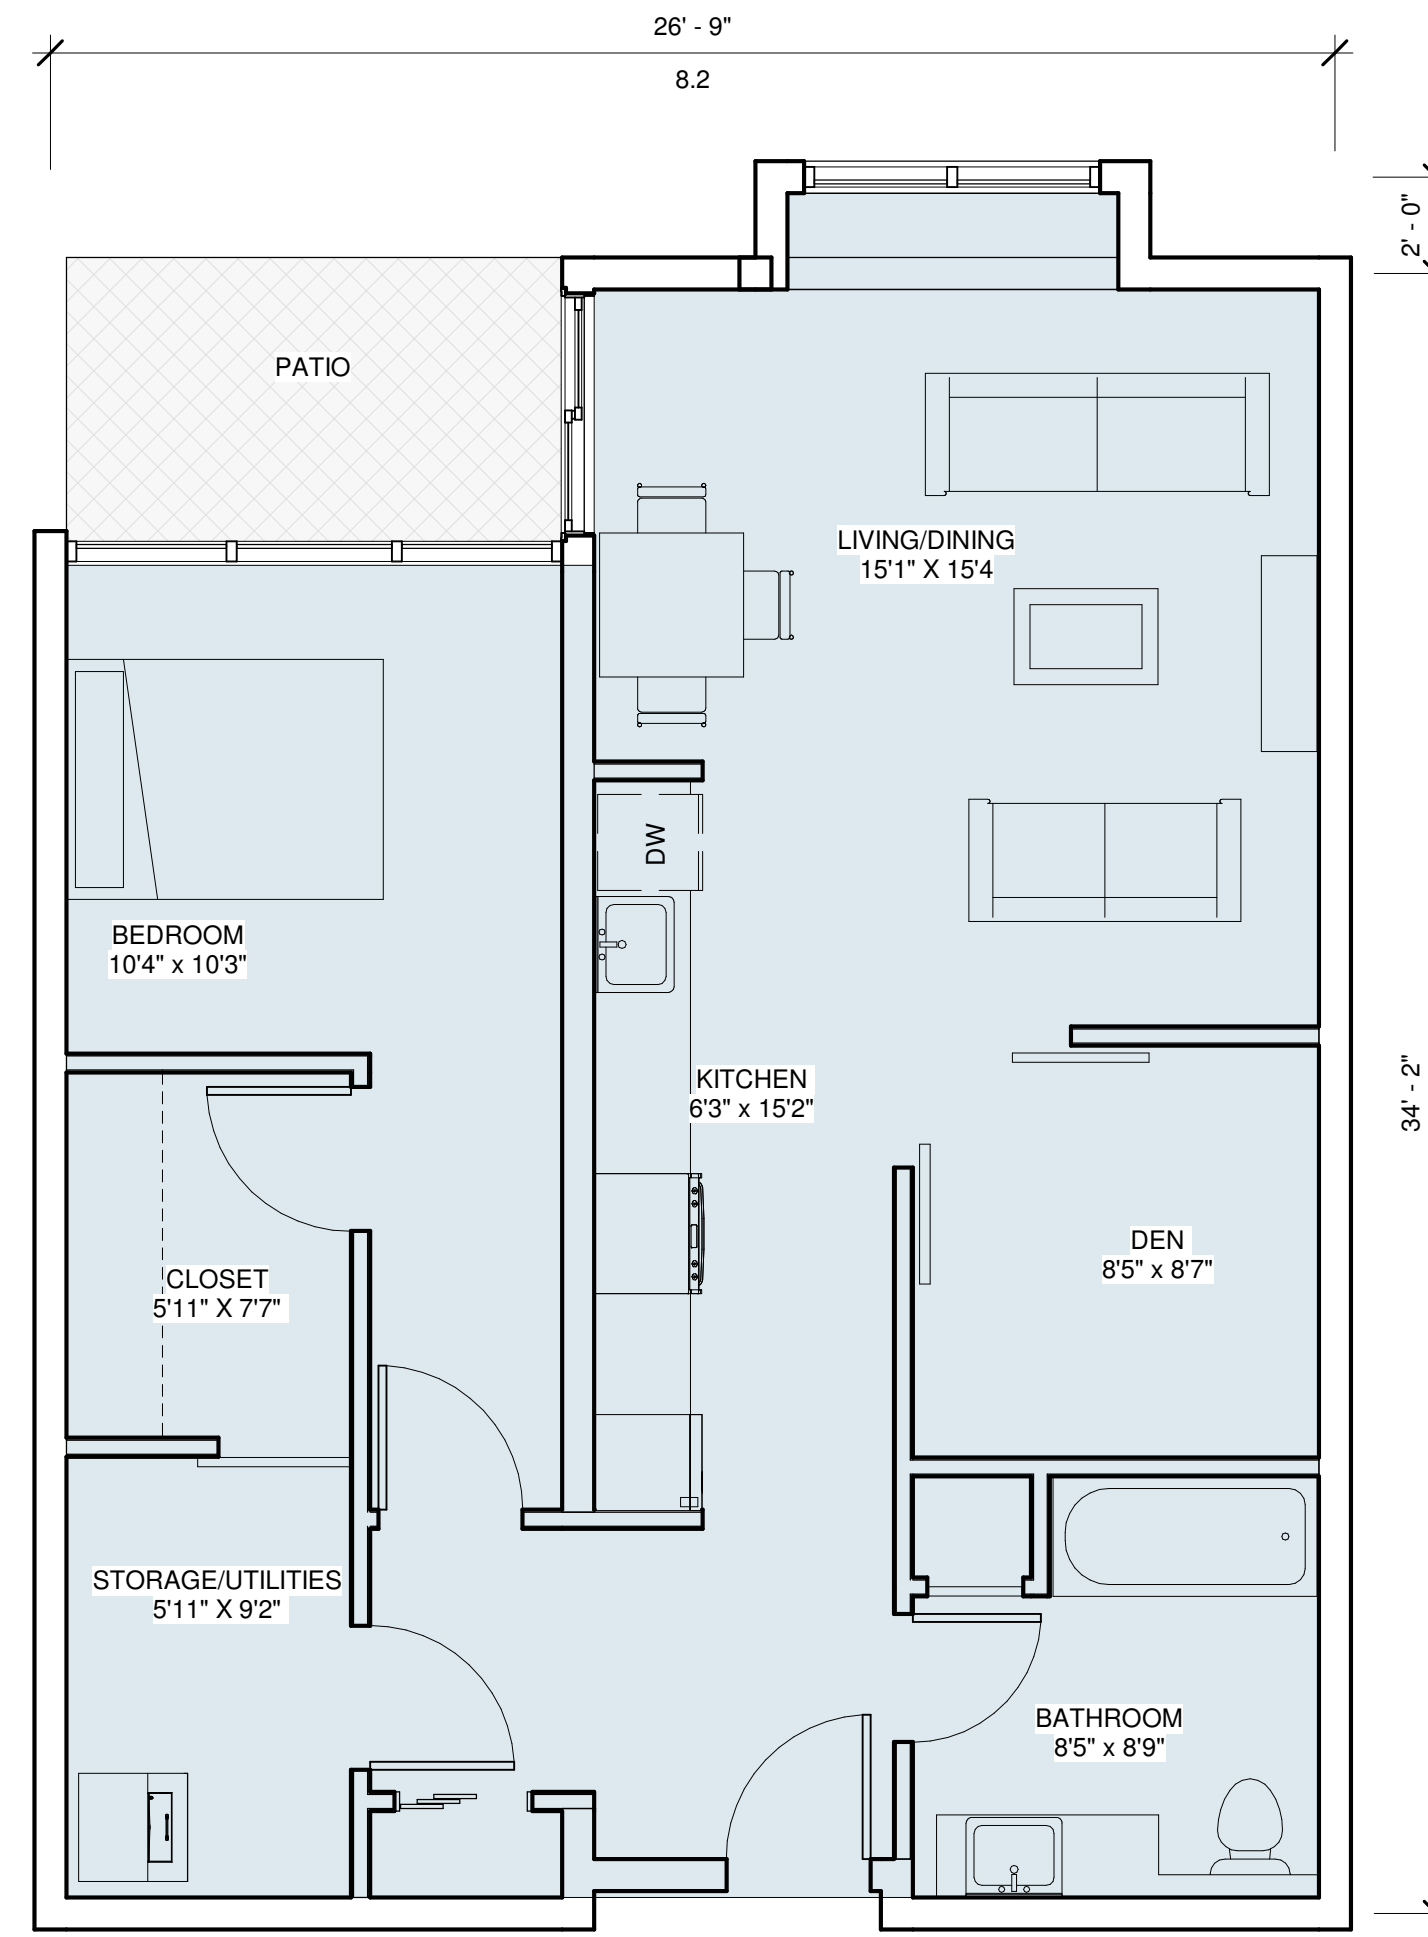

**3 Bed**

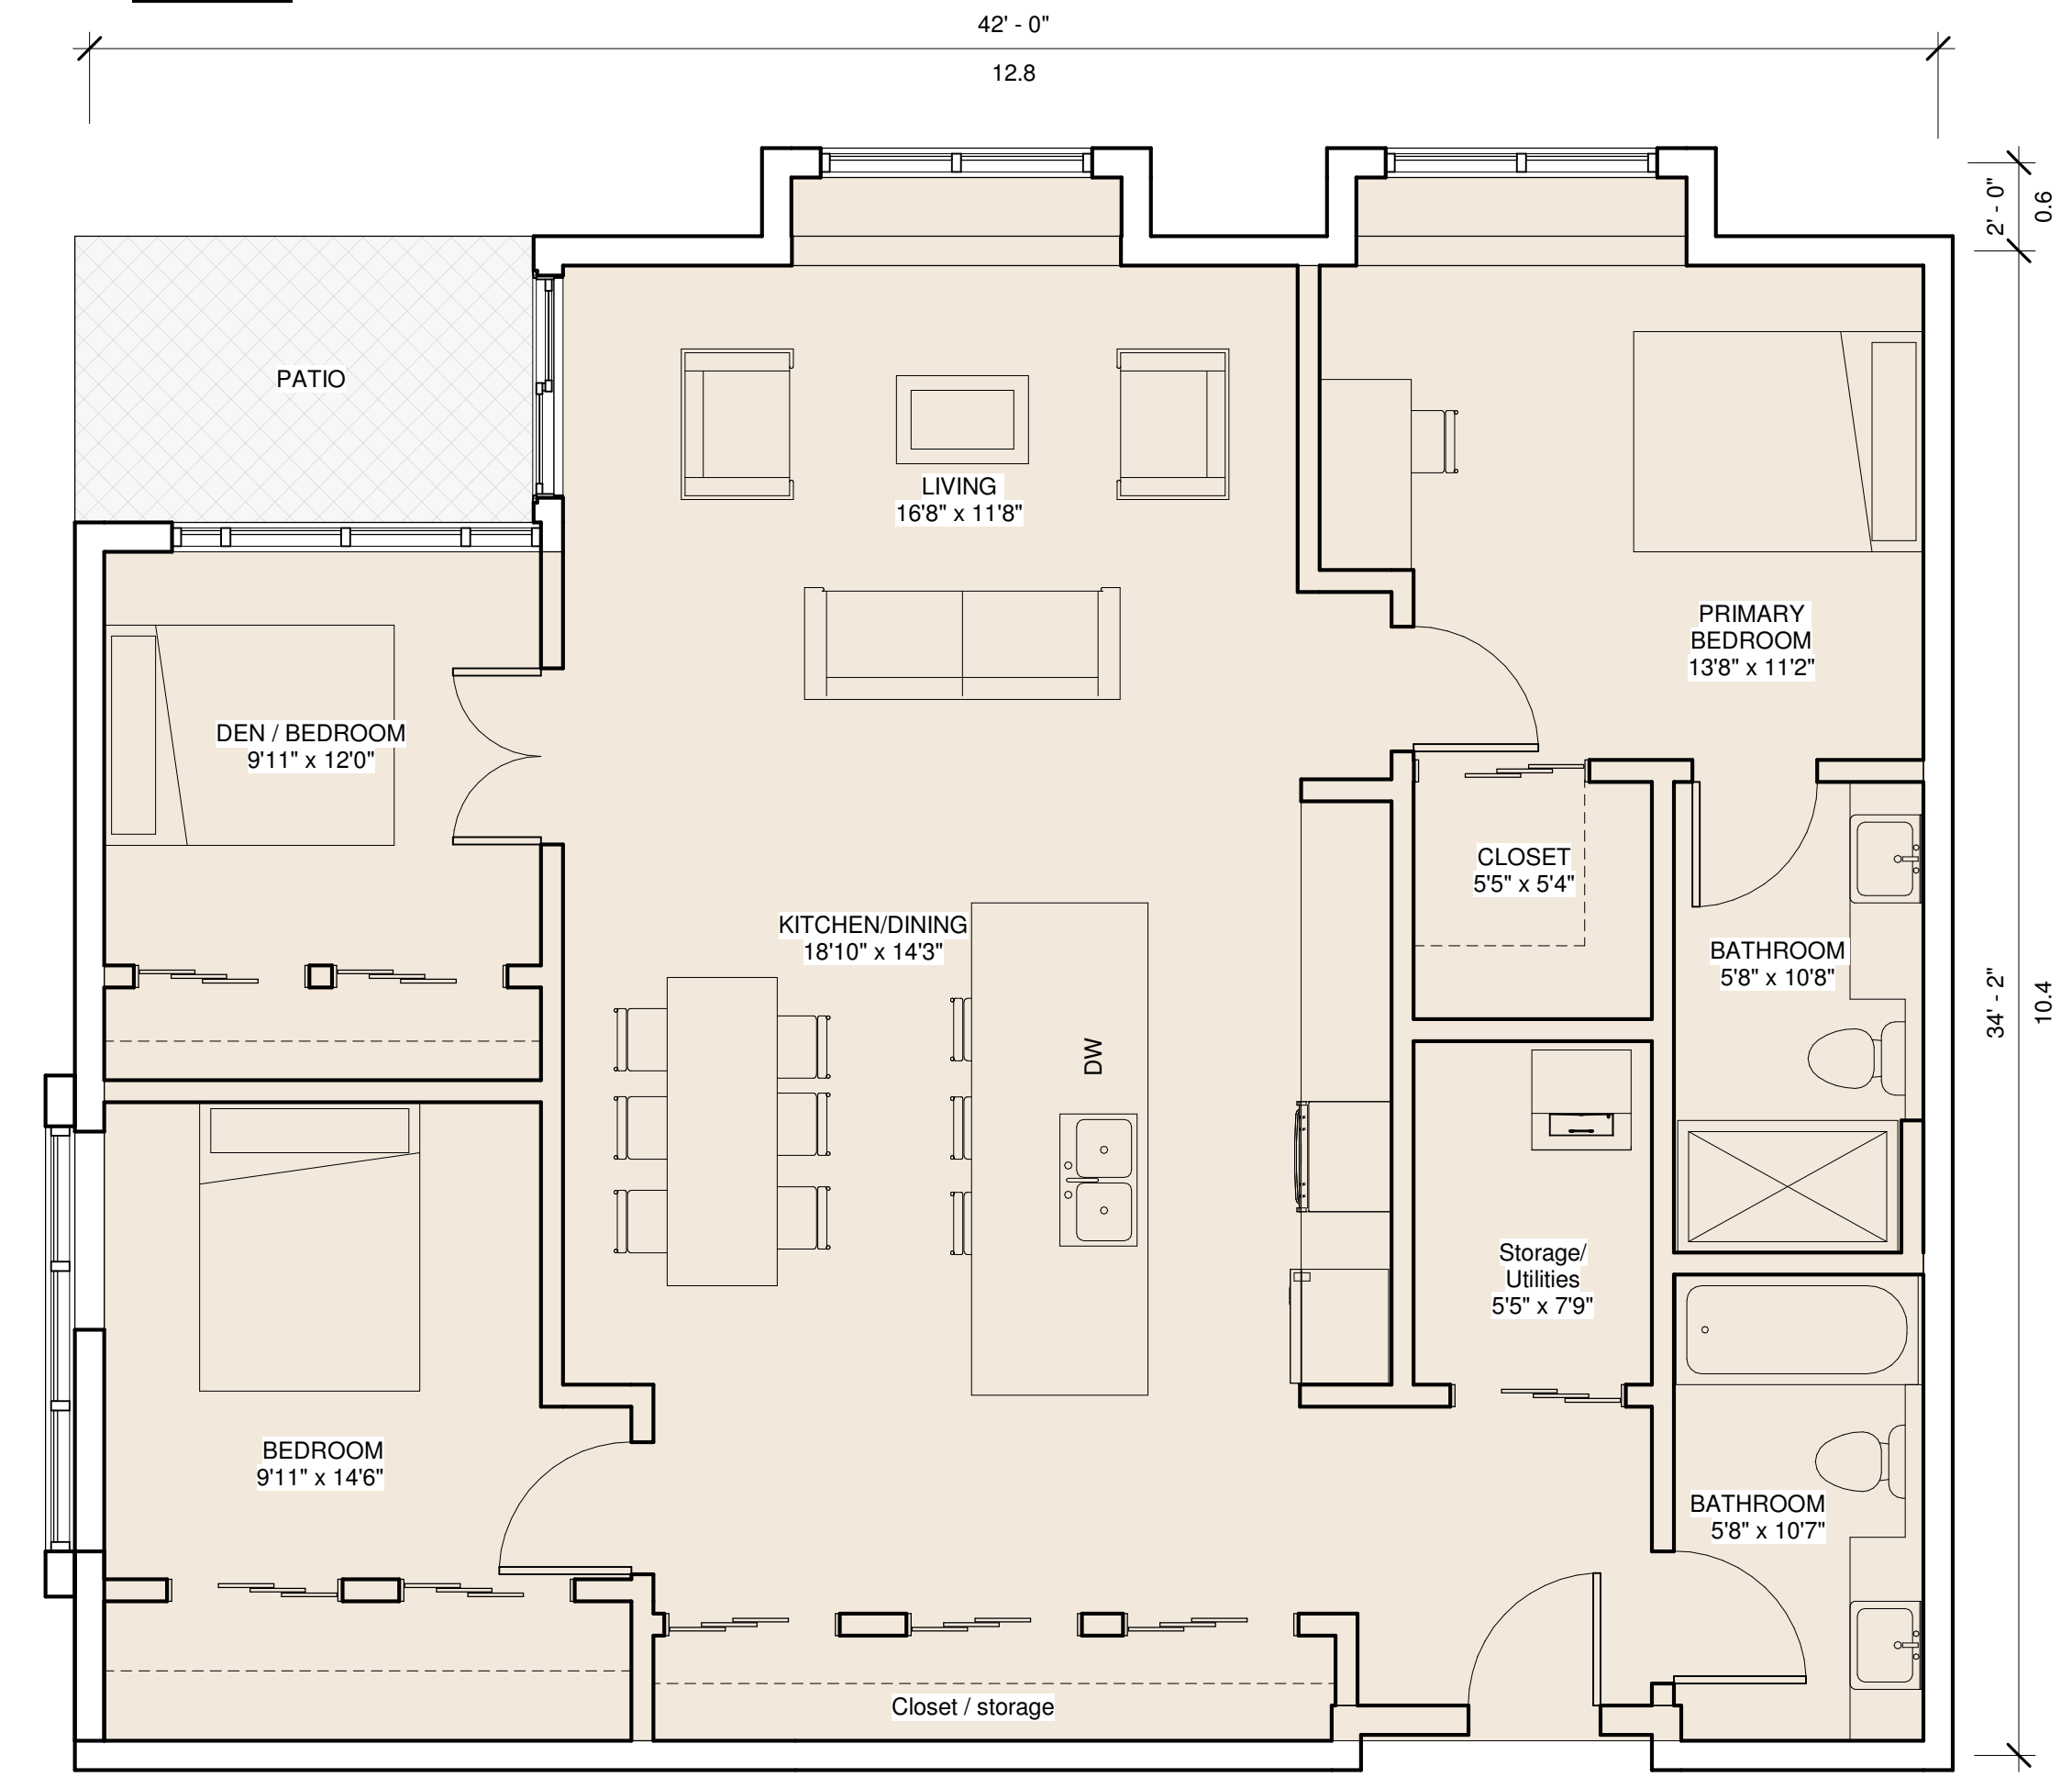

**3 Bed**

**2 Bed**



**TYPICAL PODIUM UNITS  
(LEVELS 1-2)**

PROJECT TITLE

Gem Cole Harbour - Multi Unit 2

DATE: Revised July 22, 2024

SHEET TITLE


TYPICAL PODIUM UNIT PLANS

A101


UNIT TYPE LEGEND:

- BACHELOR
- 1 BEDROOM
- 2 BEDROOM
- 3 BEDROOM


1 Bed + Den

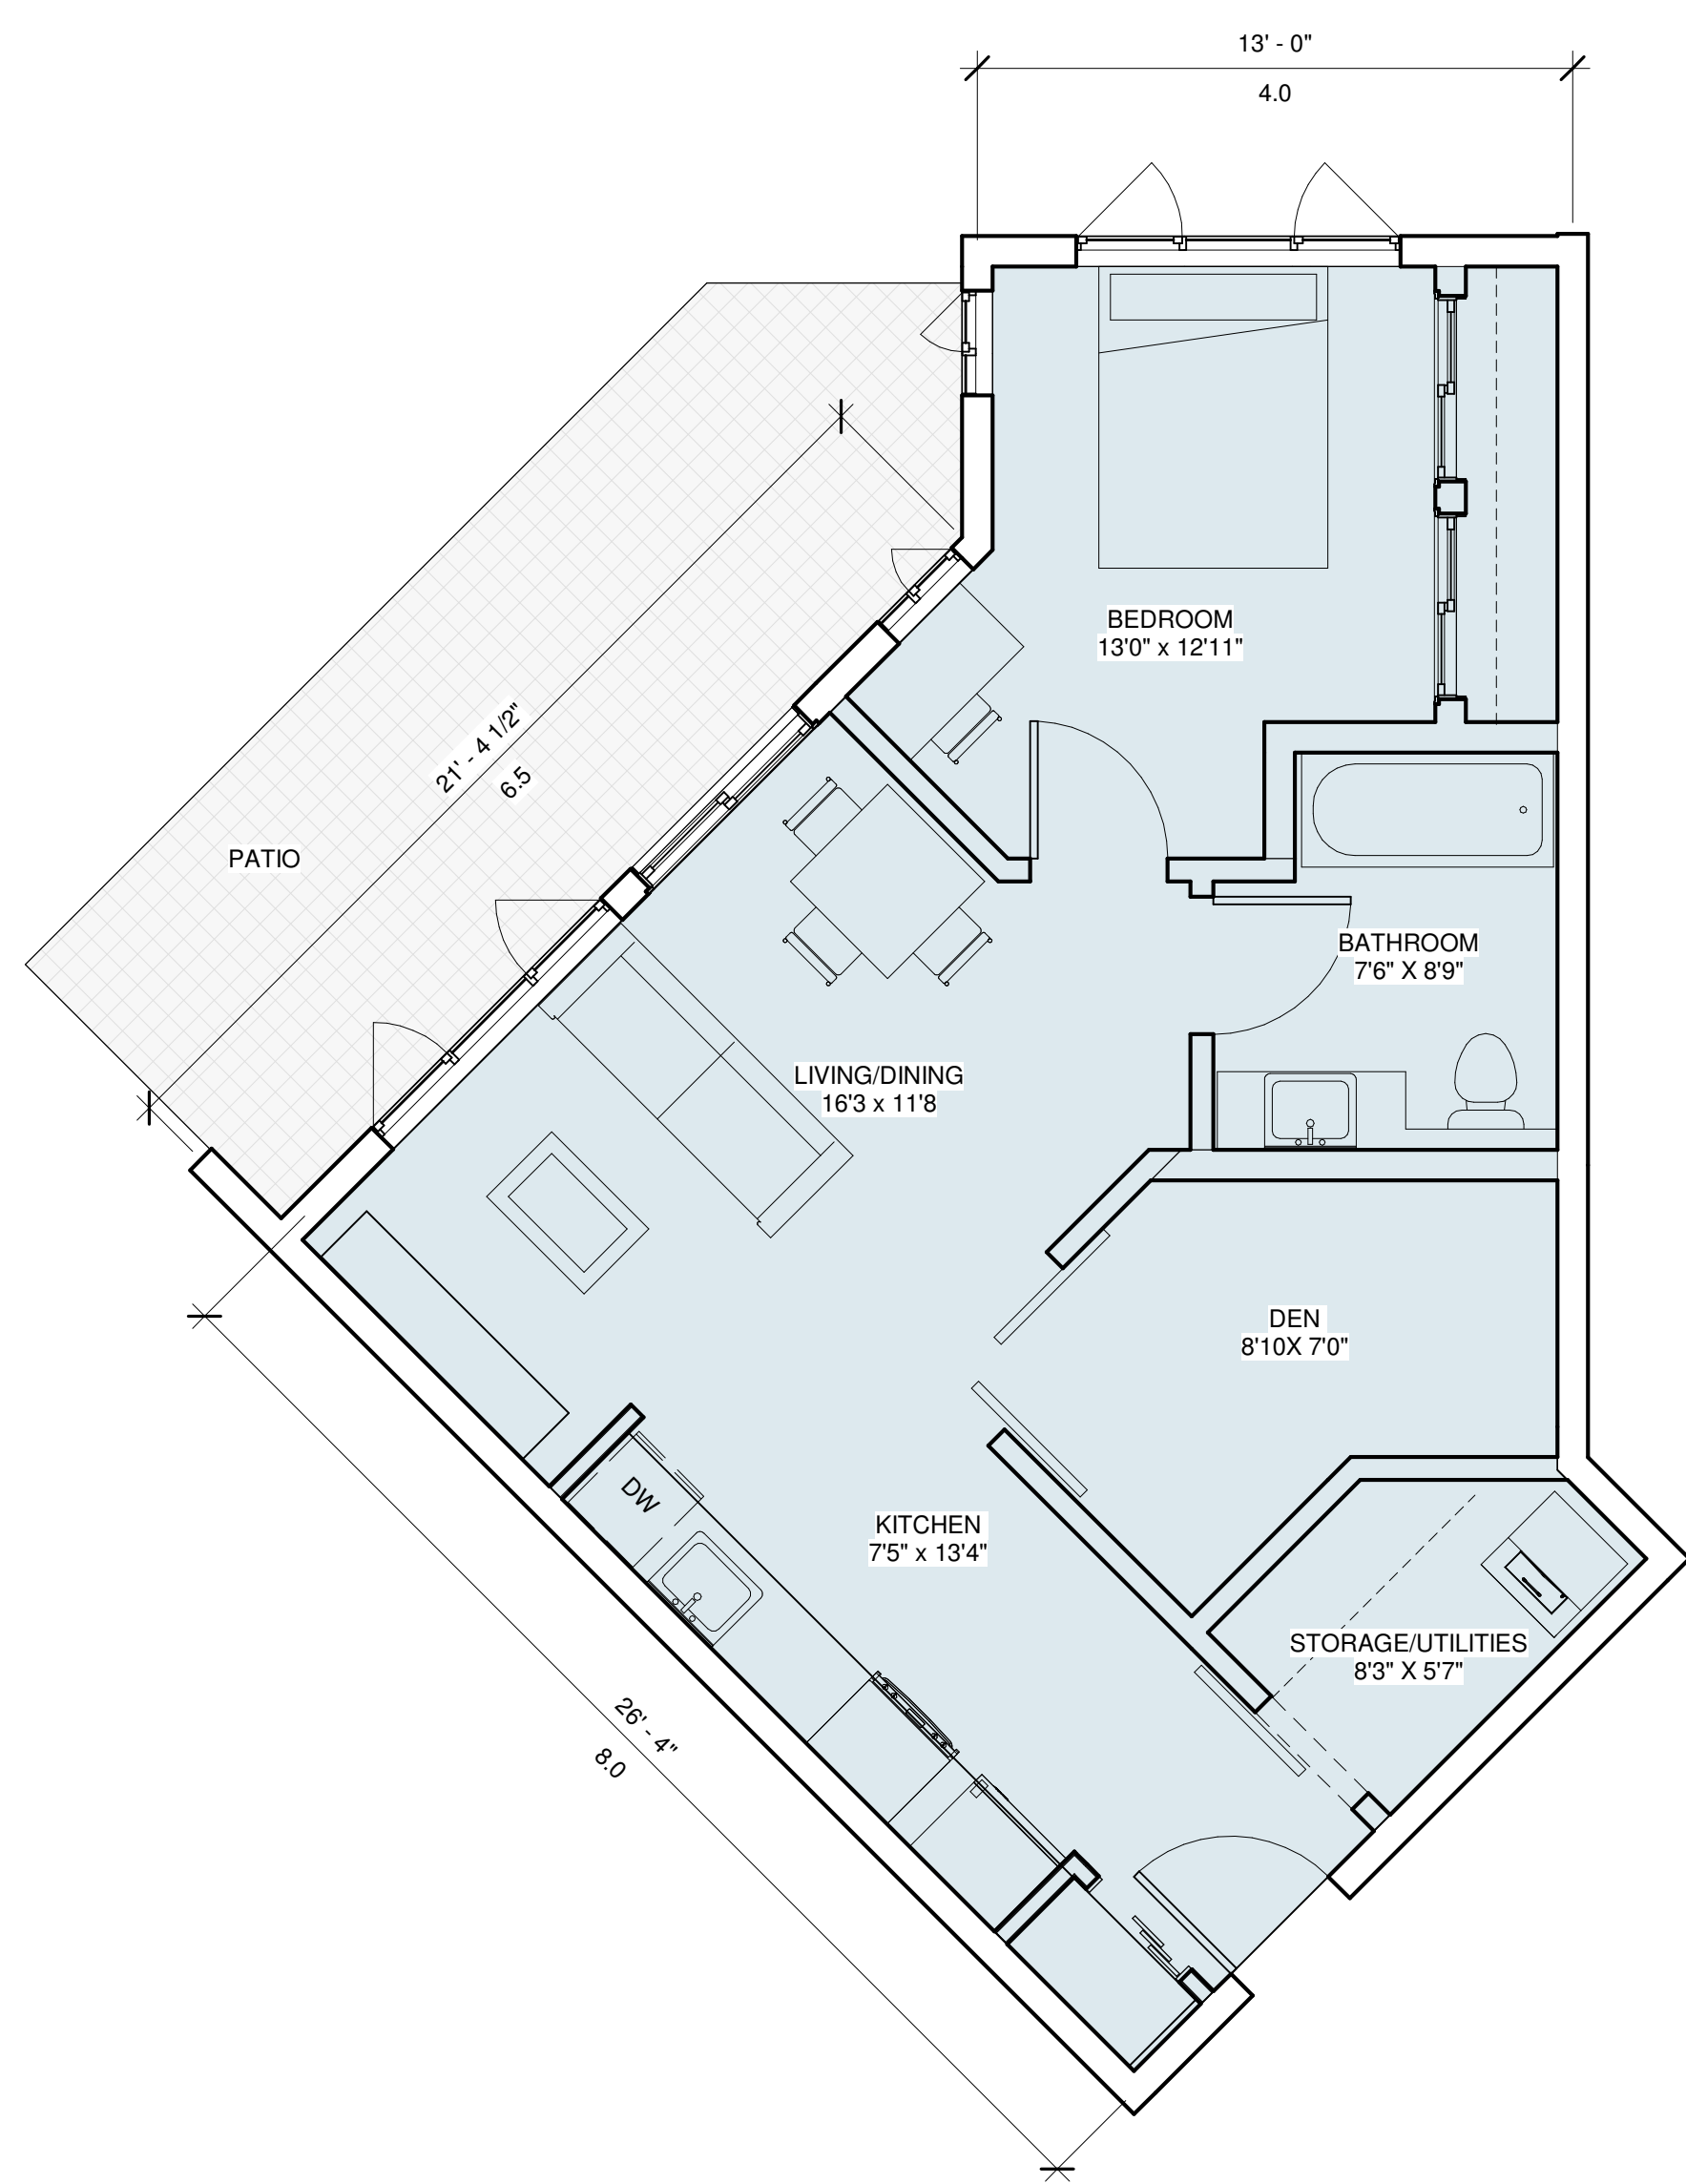


Bachelor

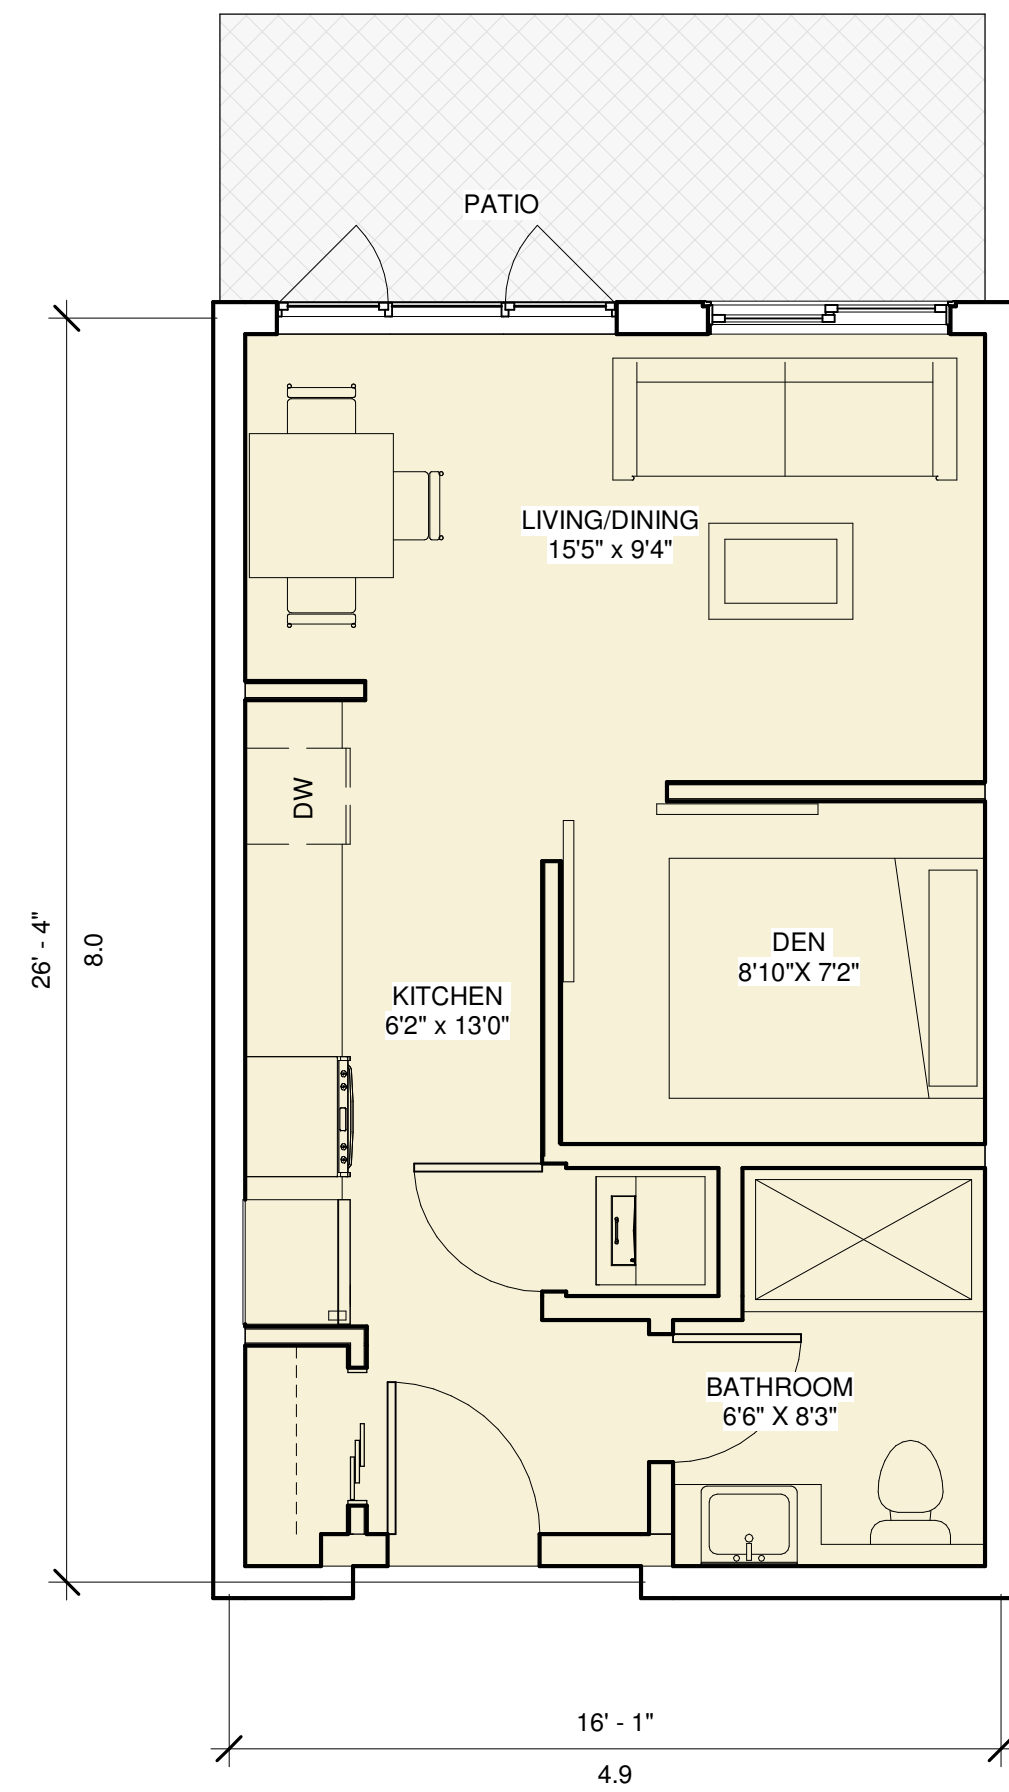


1 Bed + Den

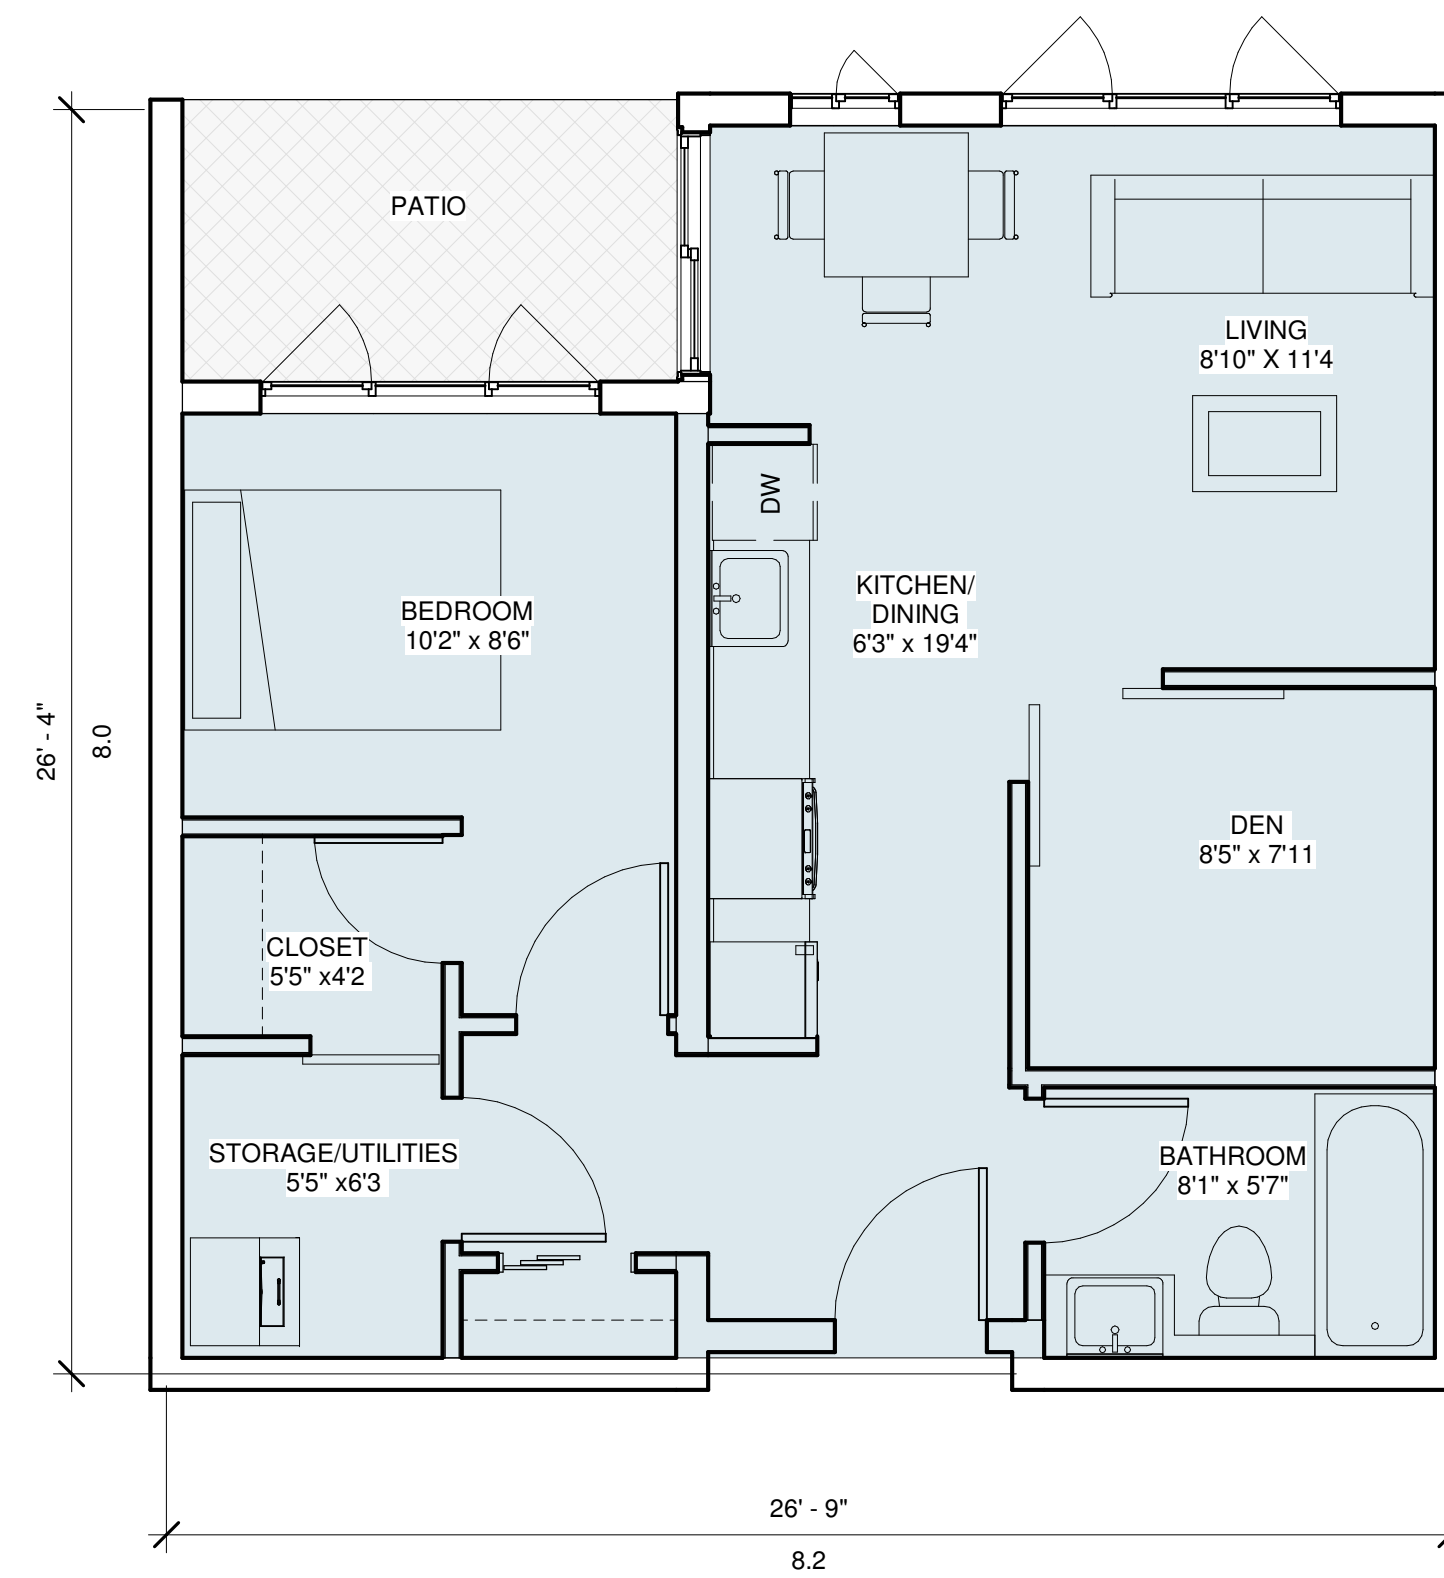

3 Bed

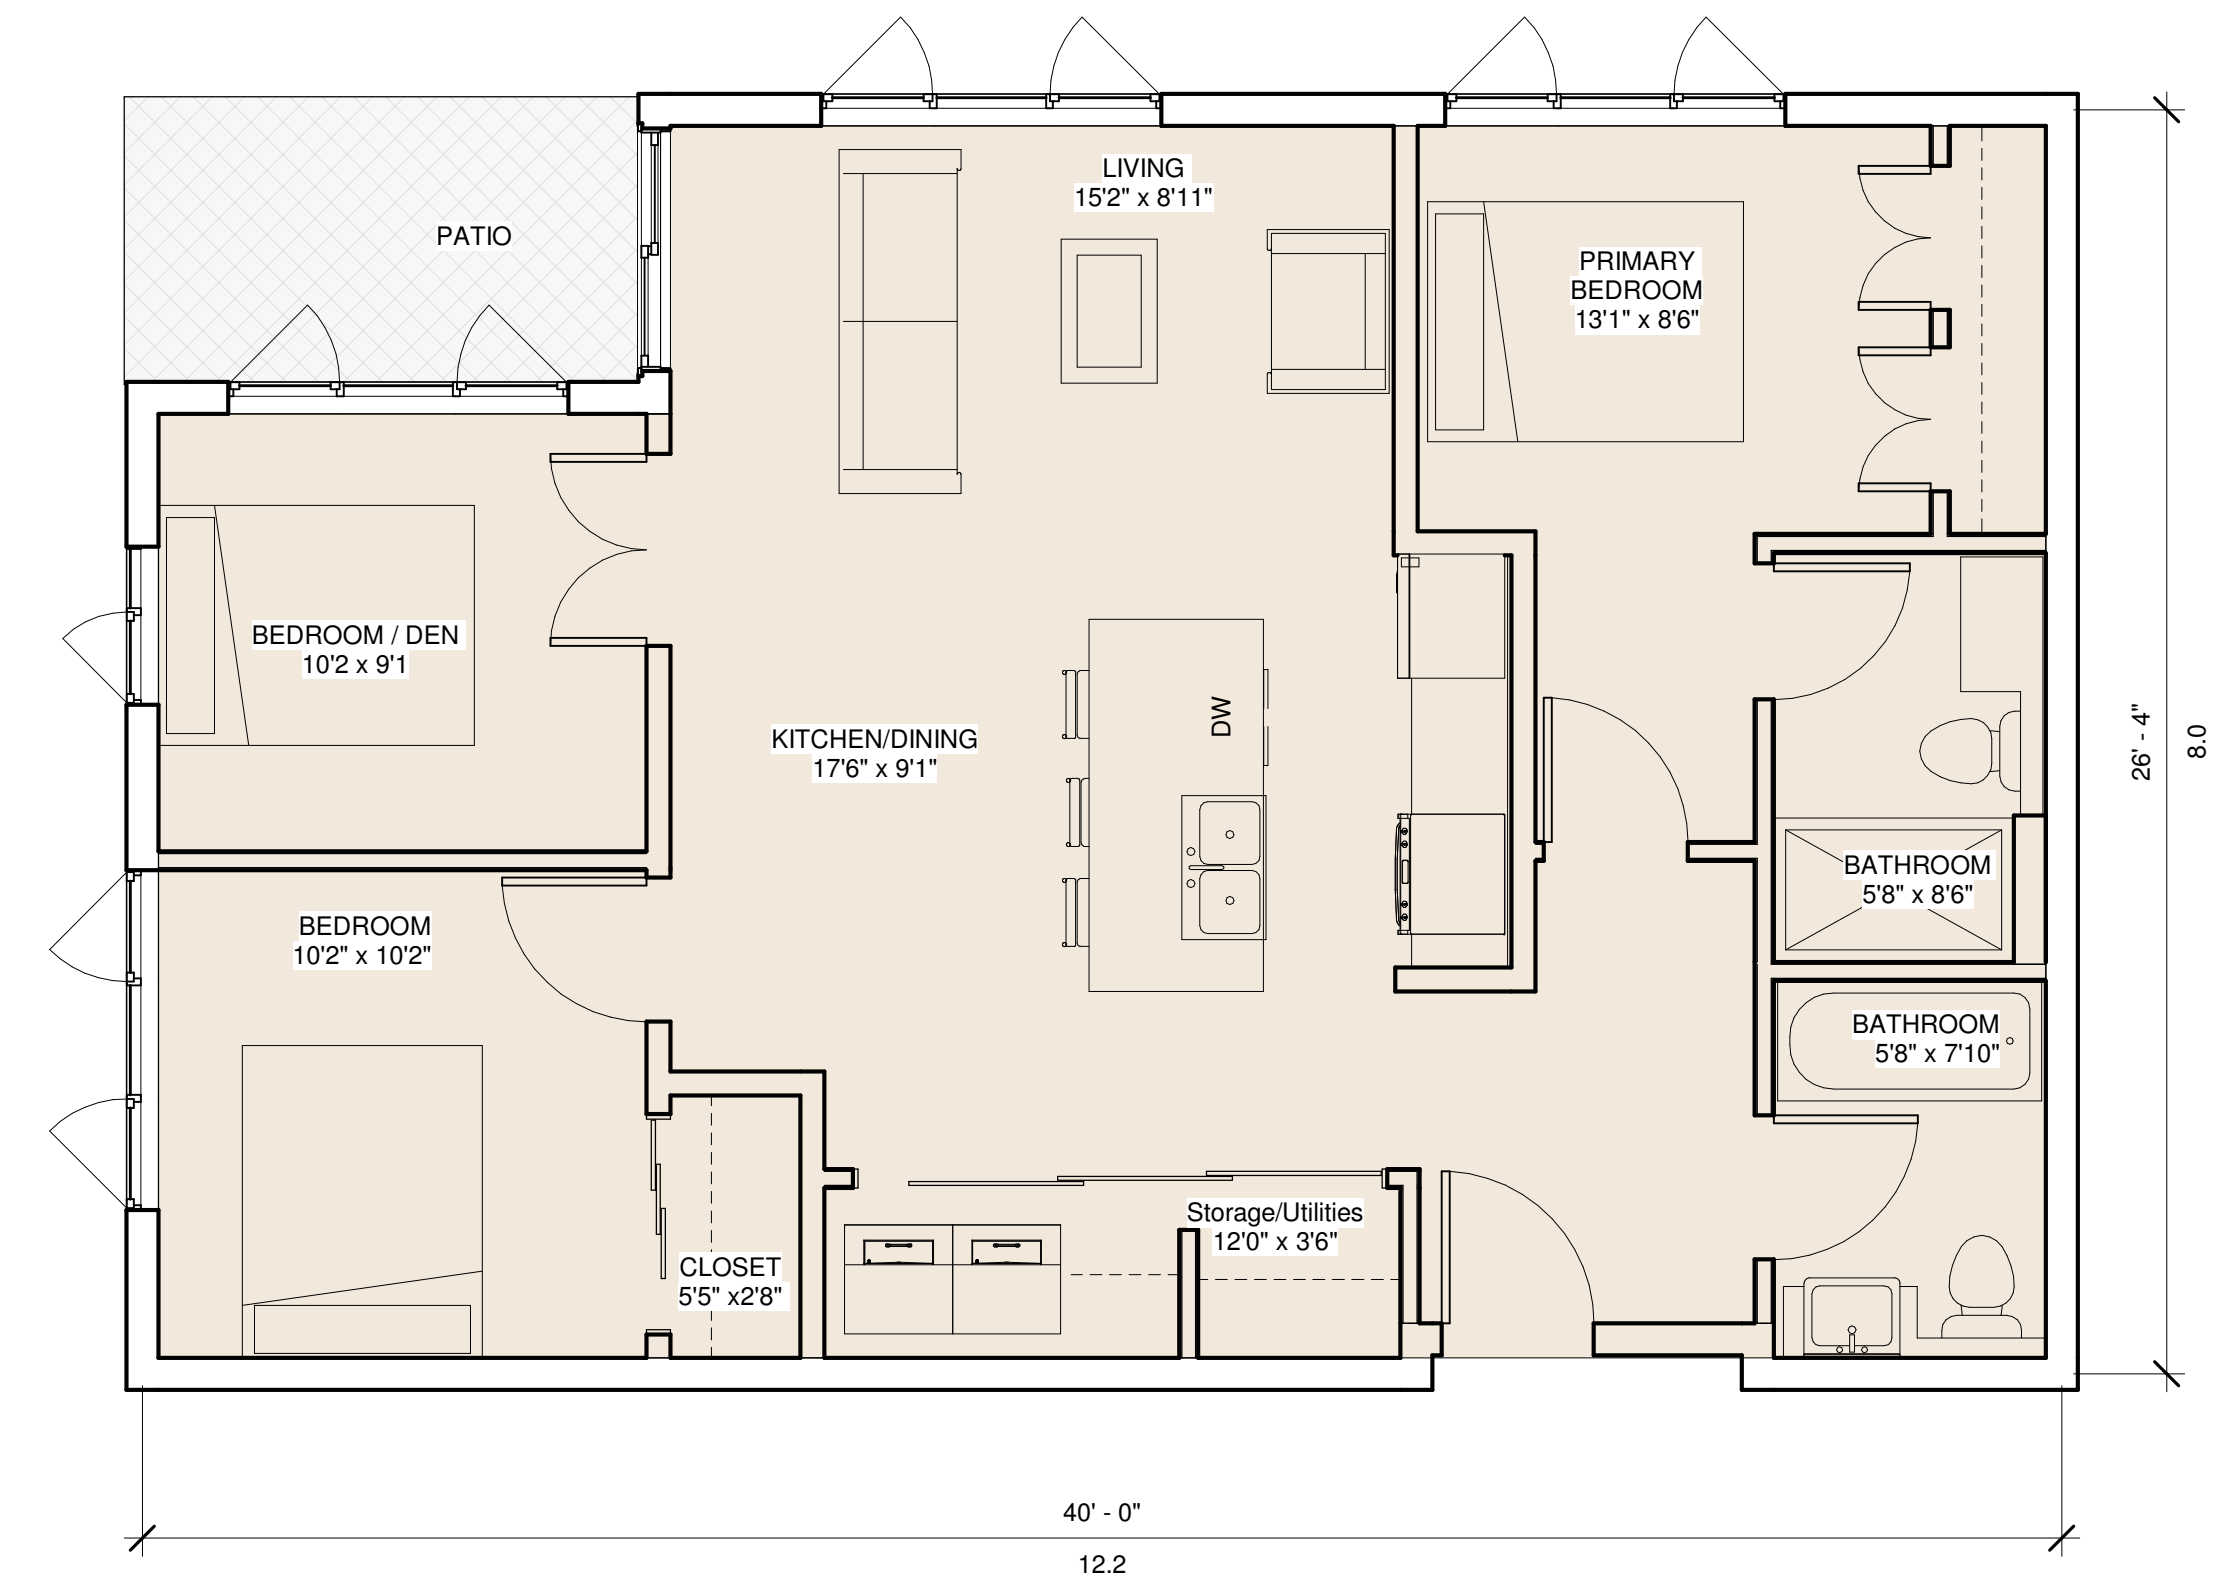


2 Bed

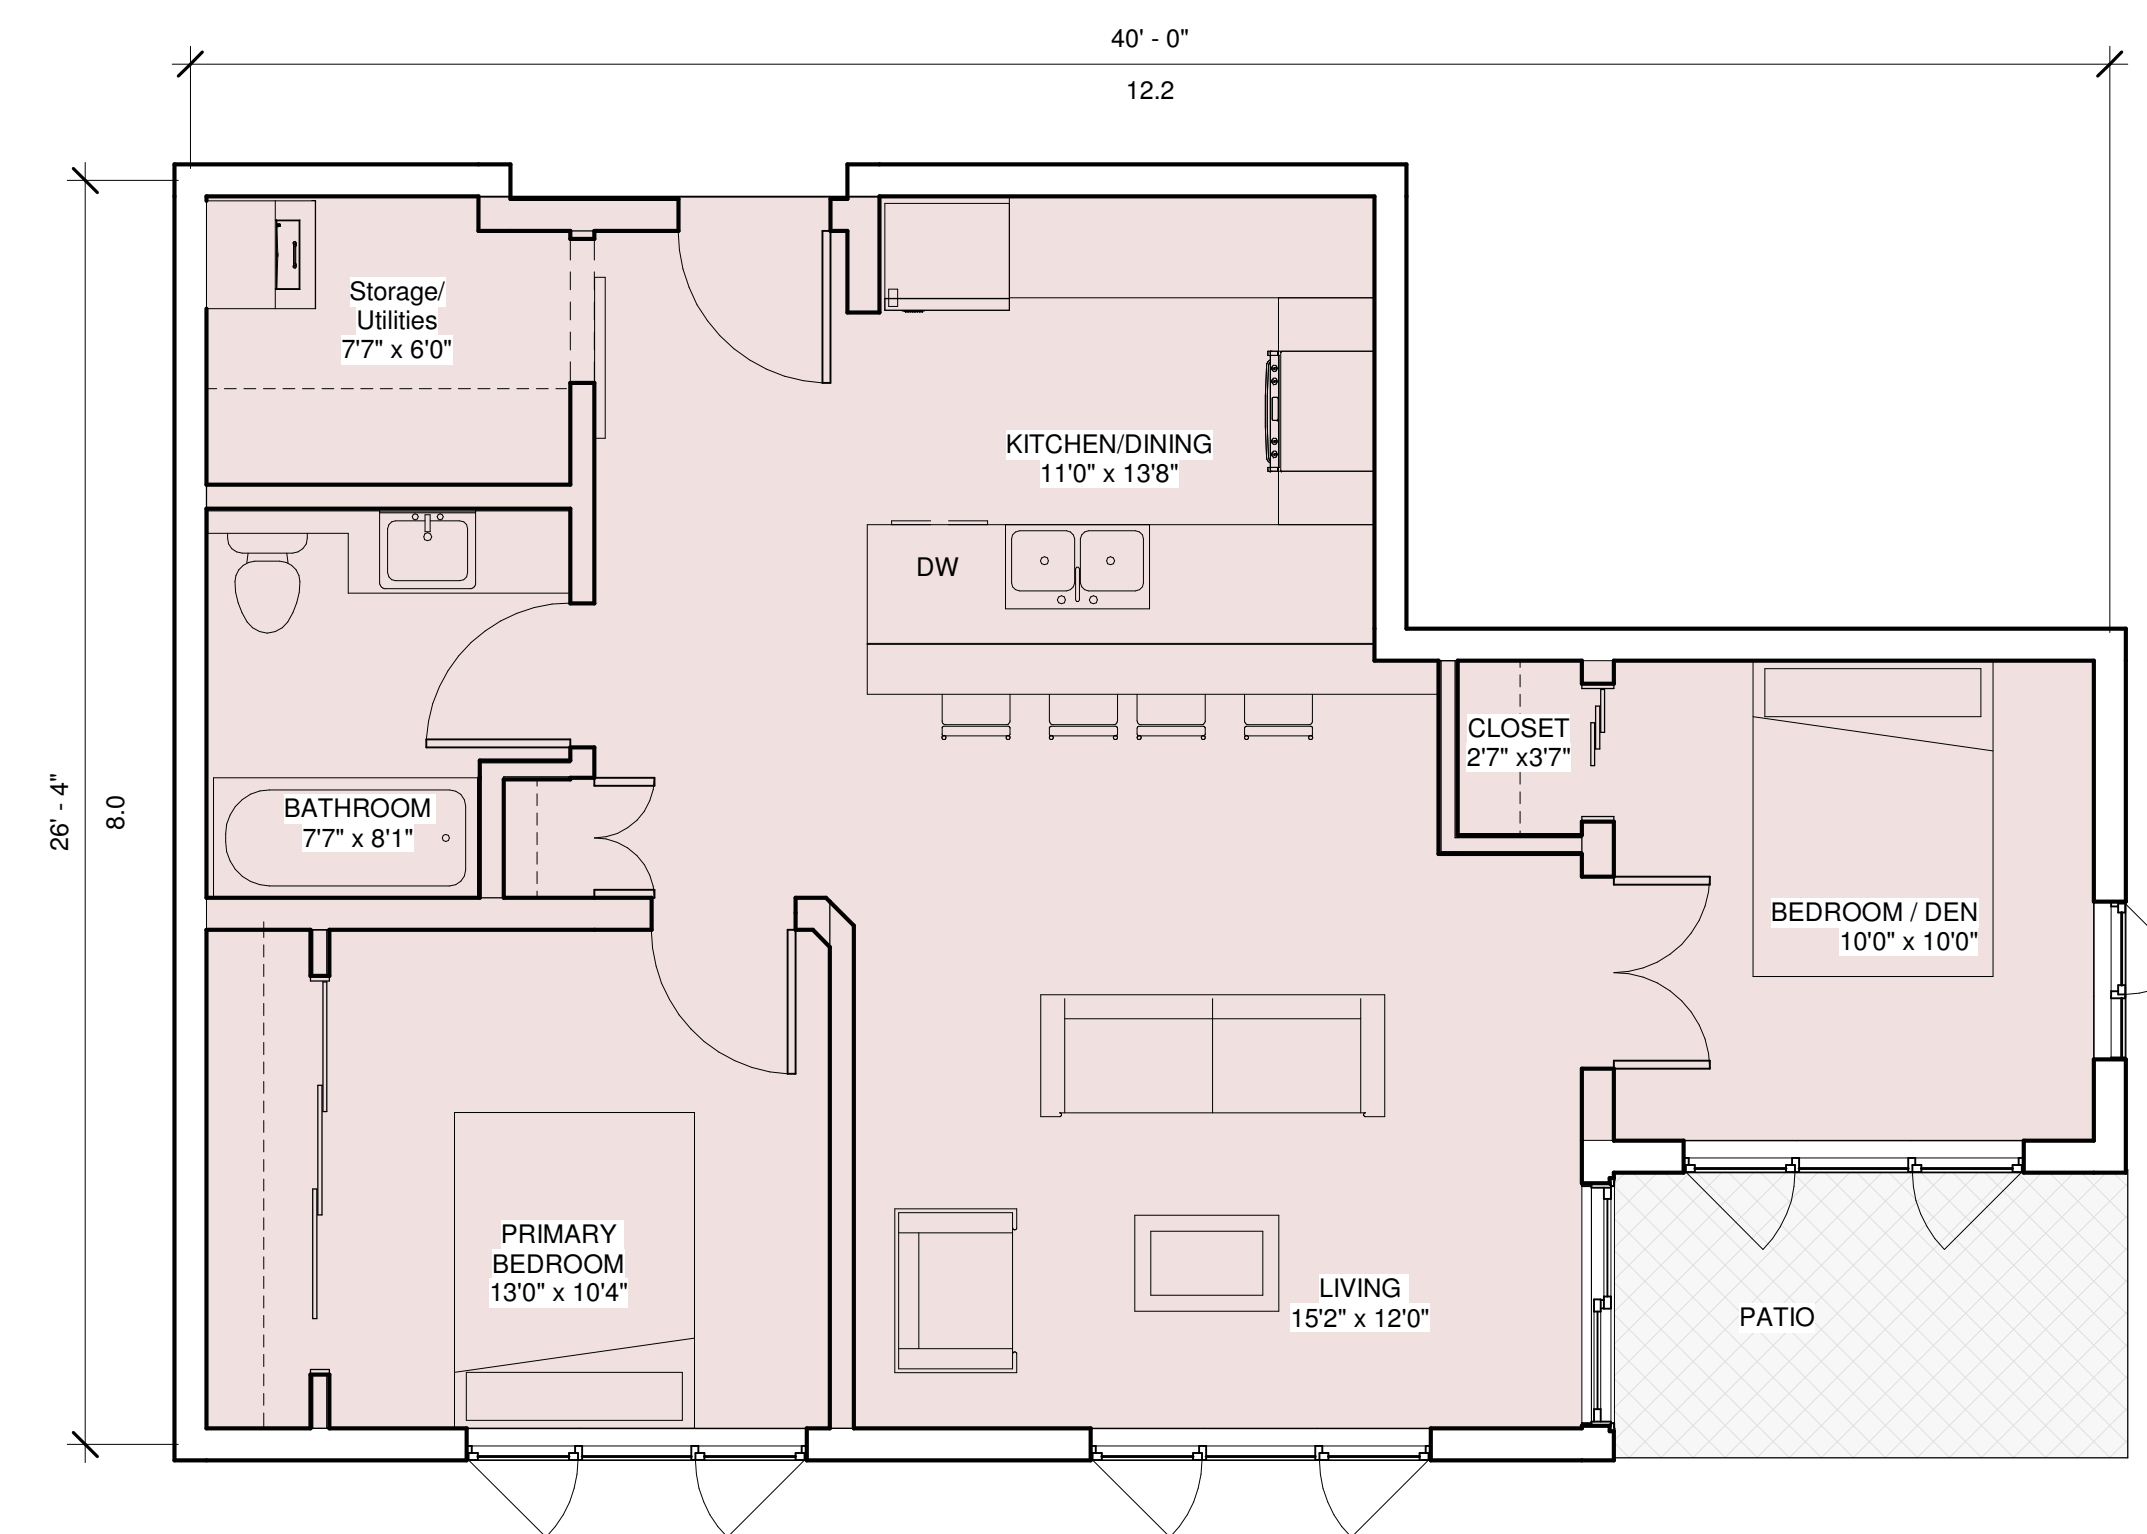

**TYPICAL TOWER UNITS  
(LEVELS 3-8)**

PROJECT TITLE	Gem Cole Harbour - Multi Unit 2
DATE:	Revised July 22, 2024
SHEET TITLE	TYPICAL TOWER UNIT PLANS
<b>A102</b>	

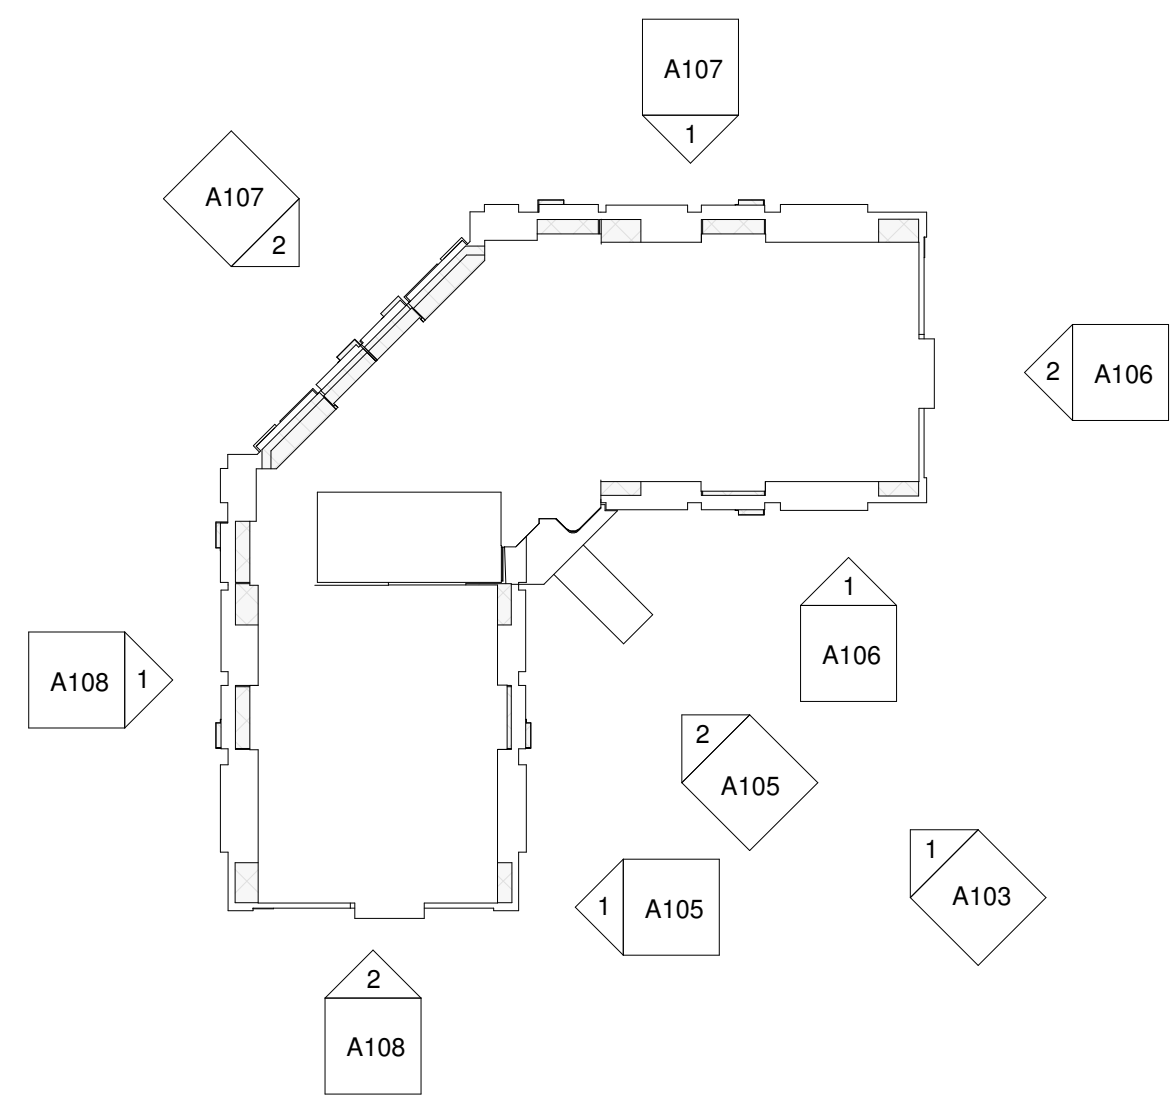


- LEGEND:
- GLAZING
  - VERTICAL SIDING
  - PANEL CLADDING
  - MASONRY
  - STONE CLADDING 1
  - STONE CLADDING 2



1 South-East Elevation (whole)  
1/8" = 1'-0"

PROJECT TITLE	Gem Cole Harbour - Multi Unit 2
DATE:	Revised July 22, 2024
SHEET TITLE	Elevations
	A103

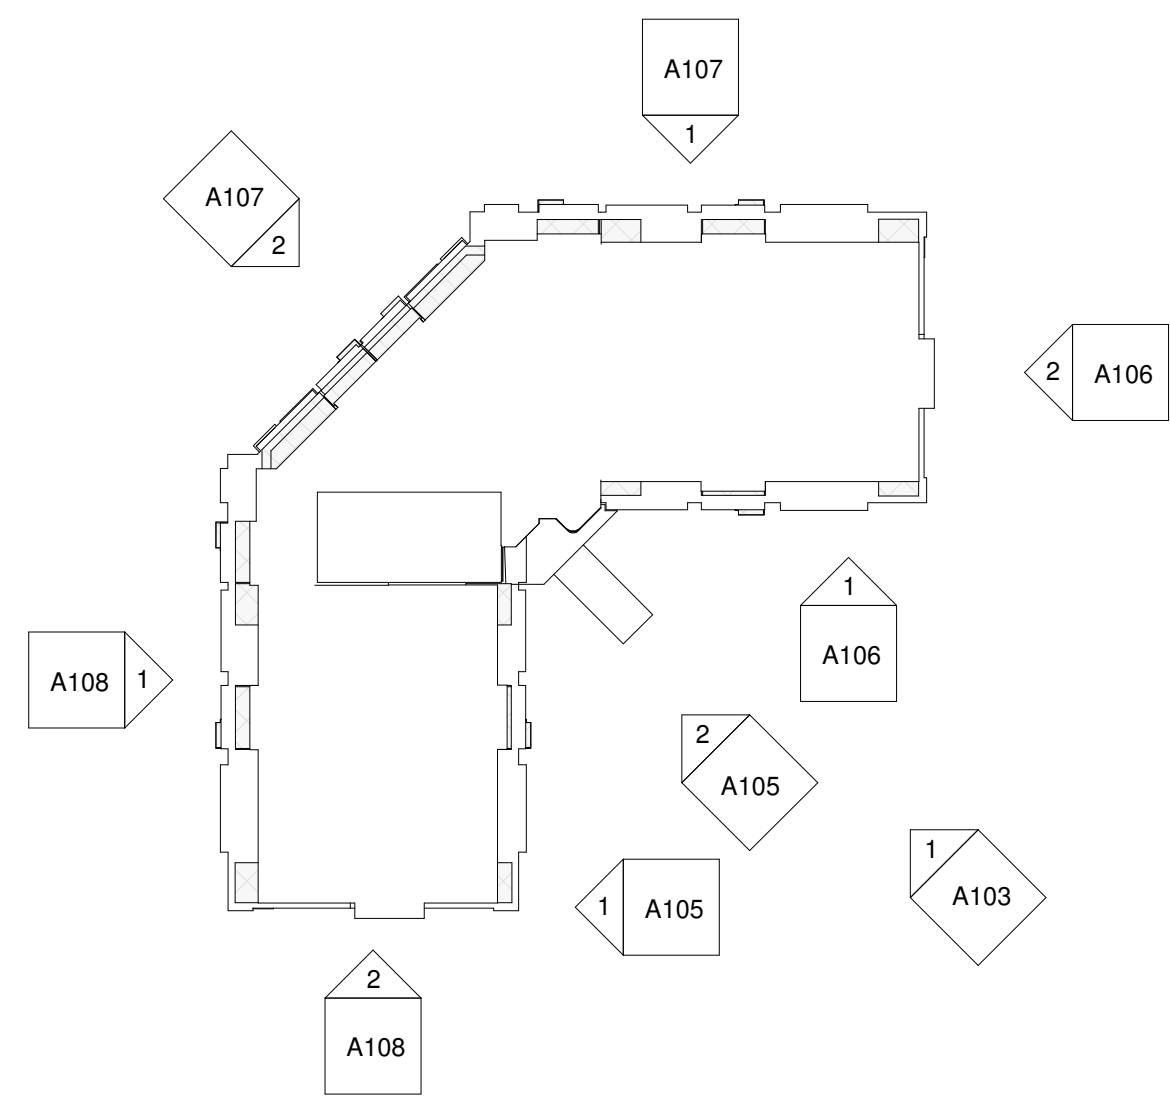


- LEGEND:
- GLAZING
  - VERTICAL SIDING
  - PANEL CLADDING
  - MASONRY
  - STONE CLADDING 1
  - STONE CLADDING 2



① North-West Elevation (whole)  
1/8" = 1'-0"


PROJECT TITLE	Gem Cole Harbour - Multi Unit 2
DATE:	Revised July 22, 2024
SHEET TITLE	Elevations
	A104

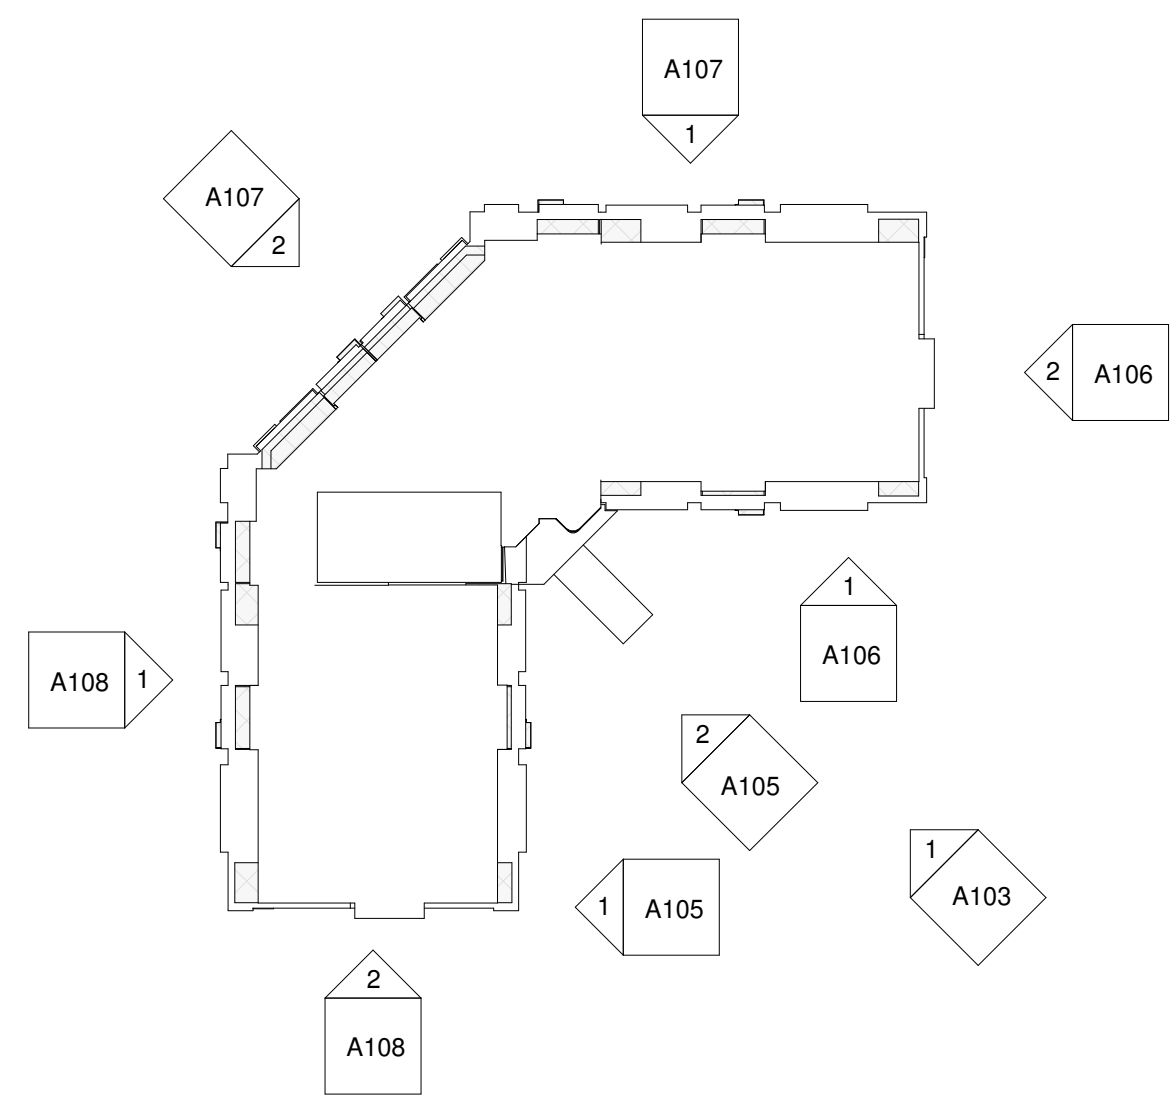

- LEGEND:
- GLAZING
  - VERTICAL SIDING
  - PANEL CLADDING
  - MASONRY
  - STONE CLADDING 1
  - STONE CLADDING 2




① East Elevation  
1/8" = 1'-0"

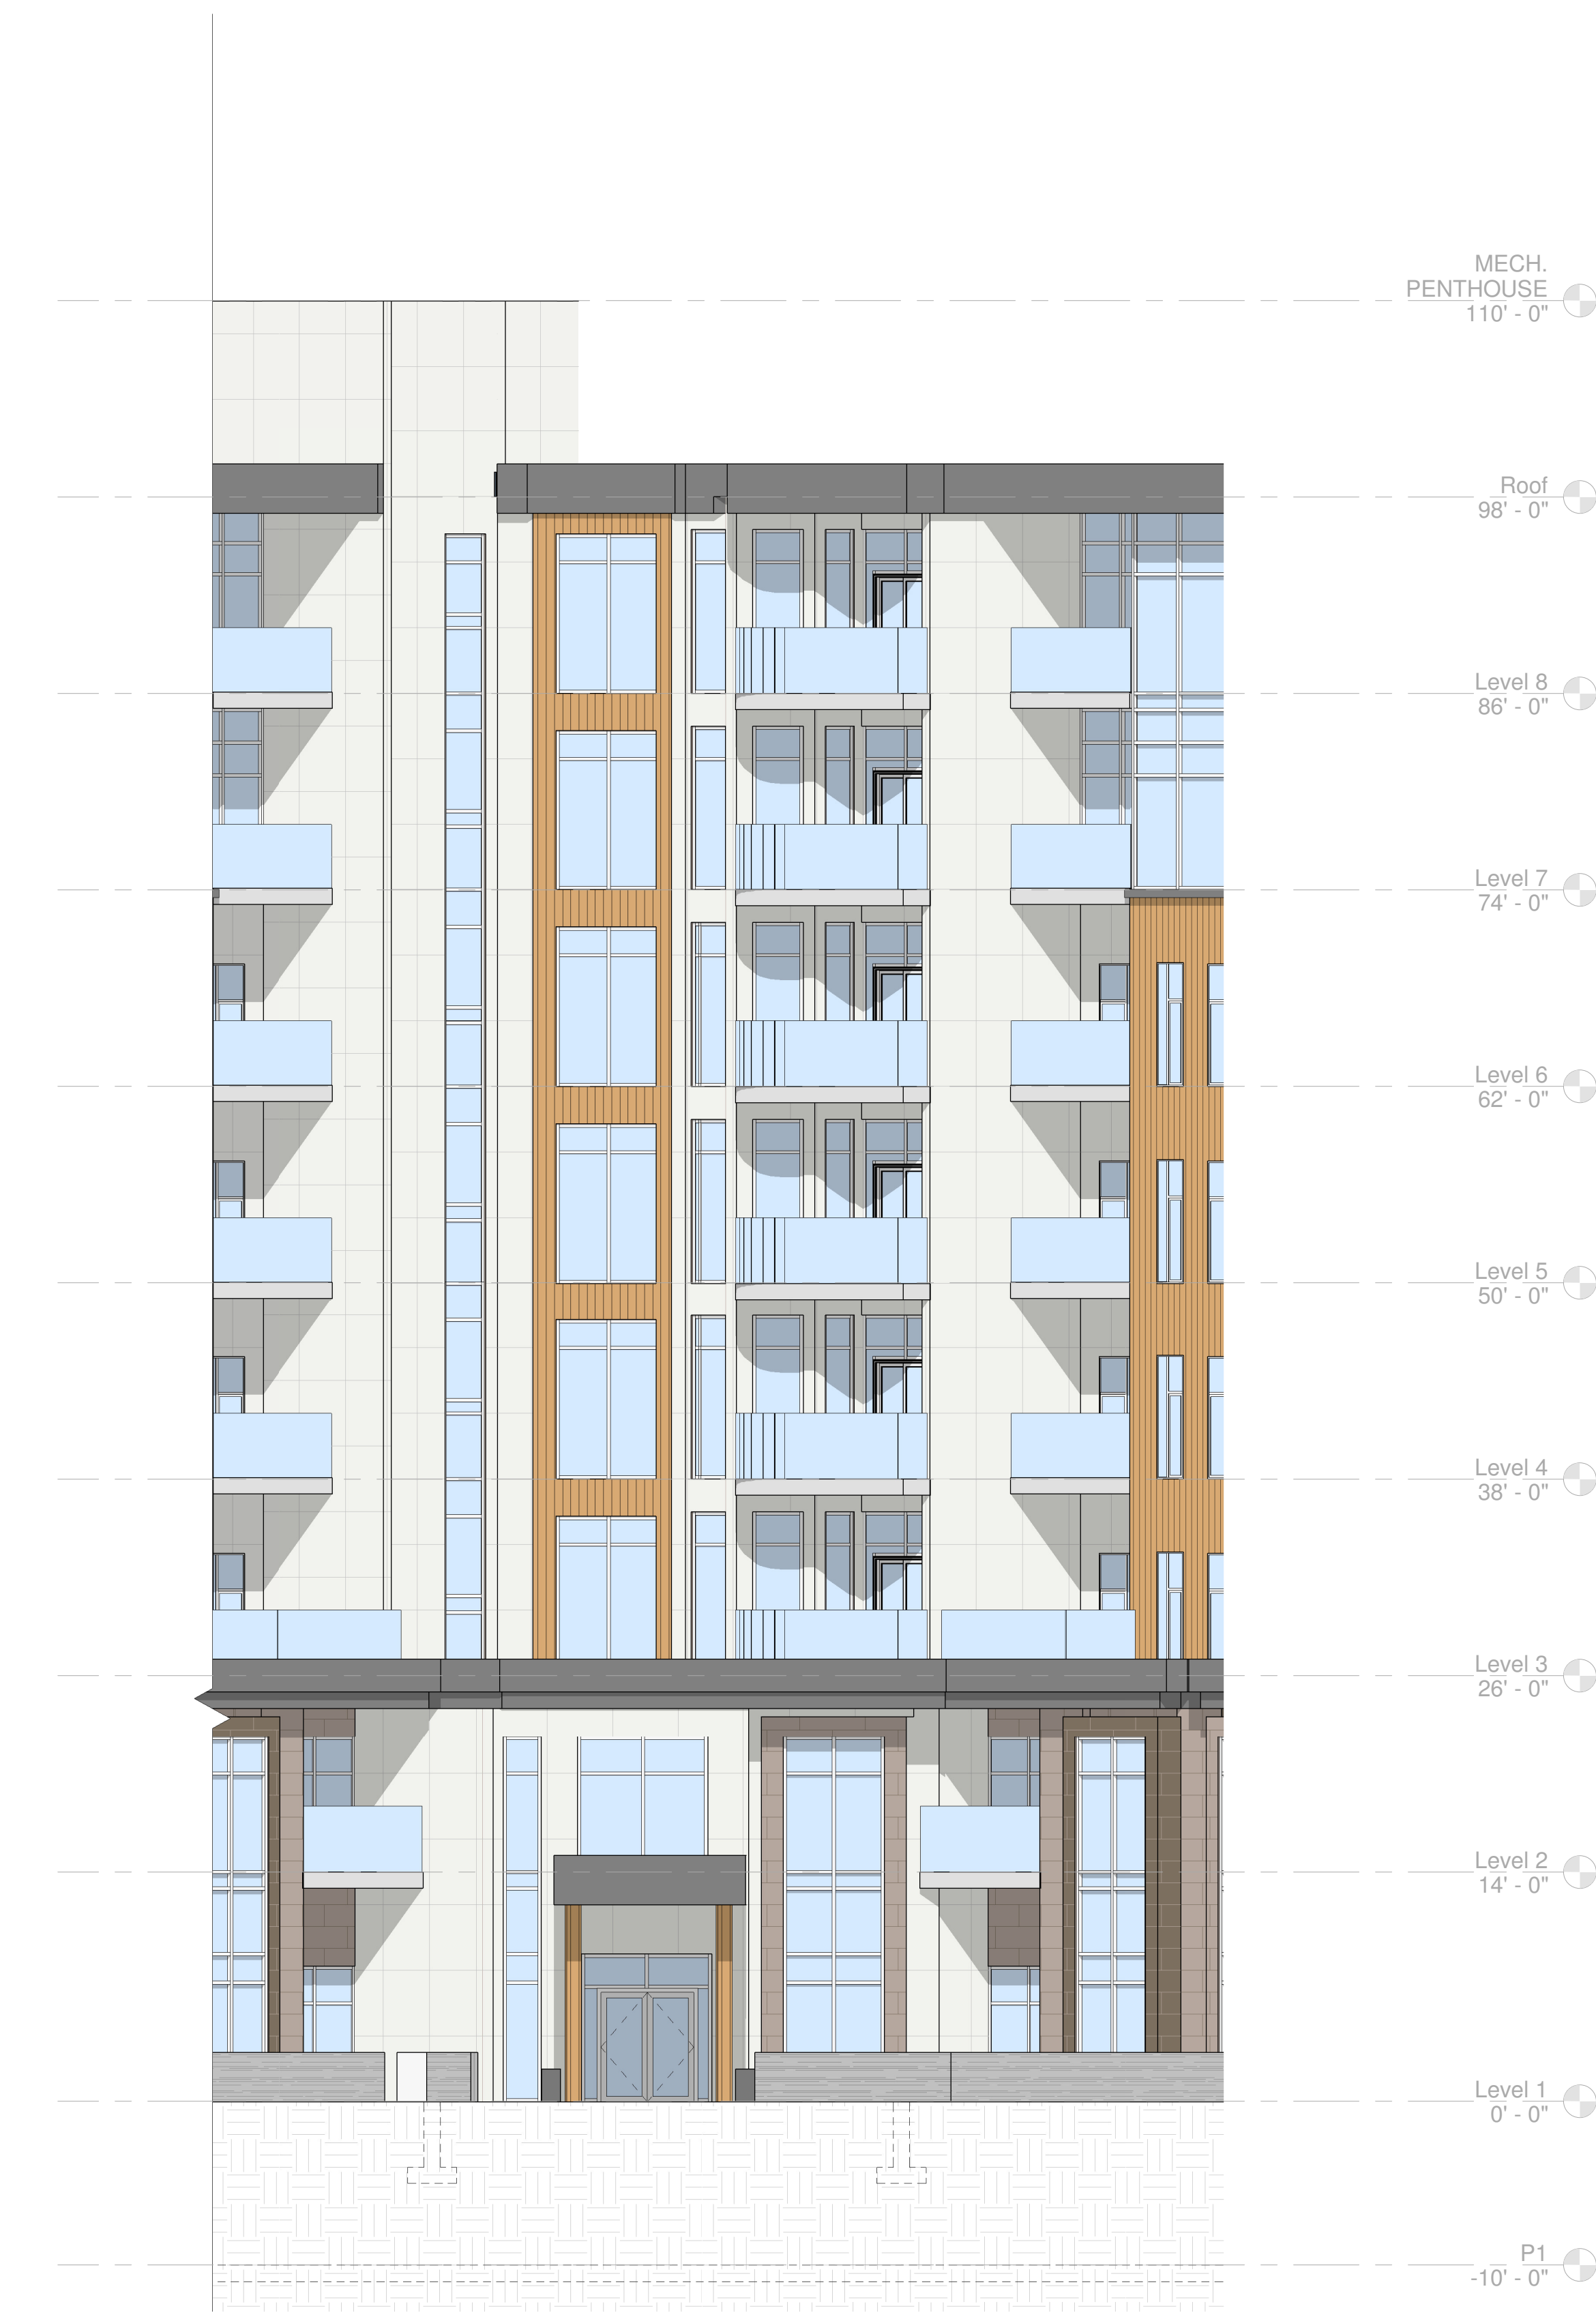

② South-East Elevation  
1/8" = 1'-0"

PROJECT TITLE	Gem Cole Harbour - Multi Unit 2
DATE:	Revised July 22, 2024
SHEET TITLE	Elevations
A105	

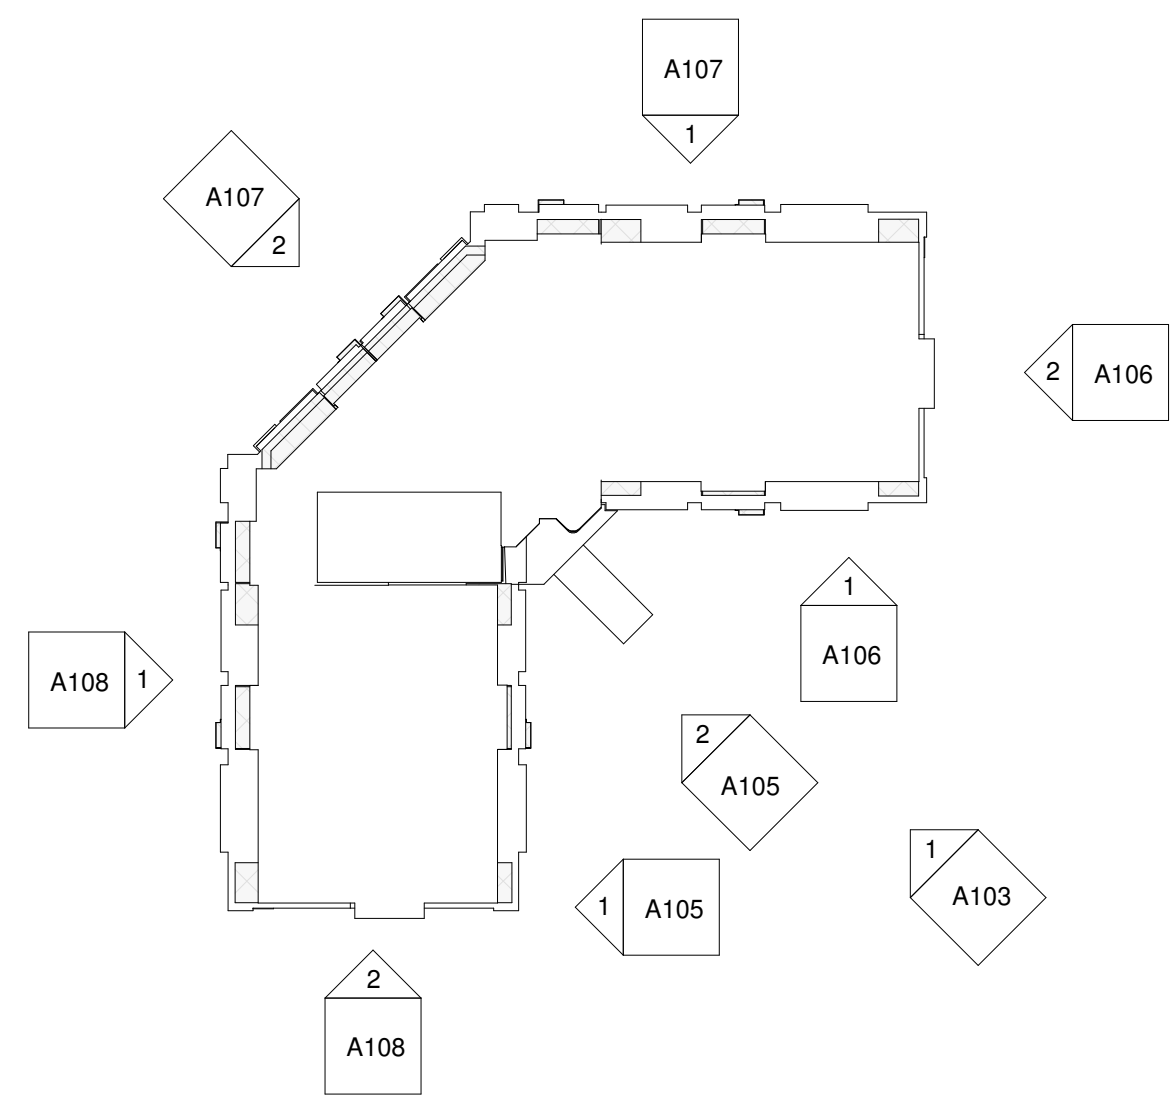

- LEGEND:
- GLAZING
  - VERTICAL SIDING
  - PANEL CLADDING
  - MASONRY
  - STONE CLADDING 1
  - STONE CLADDING 2




① South Elevation  
1/8" = 1'-0"



② East Stair Elevation  
1/8" = 1'-0"

PROJECT TITLE	Gem Cole Harbour - Multi Unit 2
DATE:	Revised July 22, 2024
SHEET TITLE	Elevations
	A106



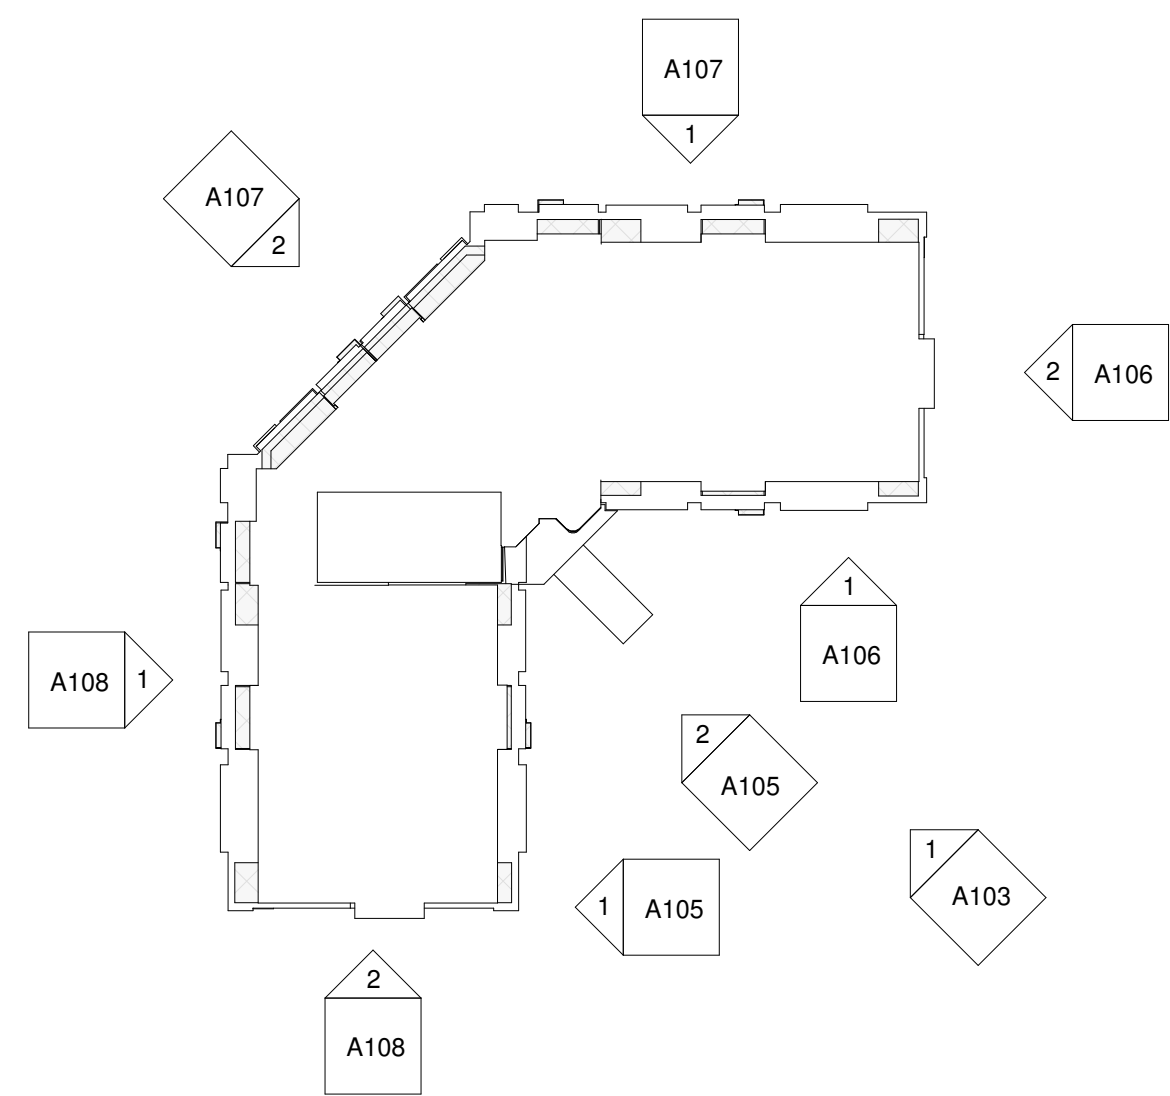

- LEGEND:
- GLAZING
  - VERTICAL SIDING
  - PANEL CLADDING
  - MASONRY
  - STONE CLADDING 1
  - STONE CLADDING 2




① North Elevation  
1/8" = 1'-0"



② North-West Elevation  
1/8" = 1'-0"


PROJECT TITLE	Gem Cole Harbour - Multi Unit 2
DATE:	Revised July 22, 2024
SHEET TITLE	Elevations
	A107

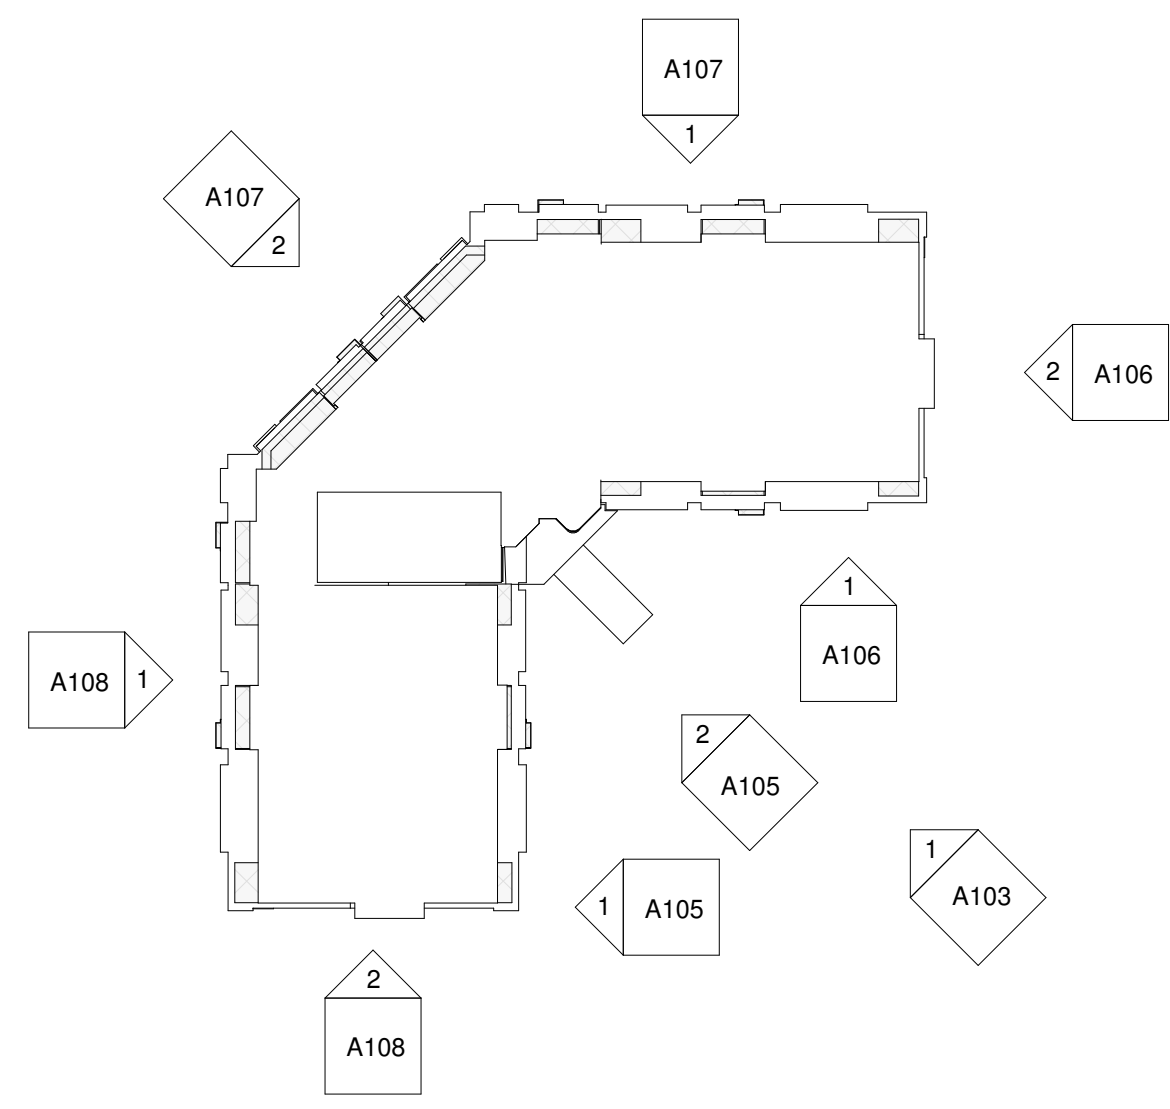

- LEGEND:
- GLAZING
  - VERTICAL SIDING
  - PANEL CLADDING
  - MASONRY
  - STONE CLADDING 1
  - STONE CLADDING 2



1 West Elevation  
1/8" = 1'-0"

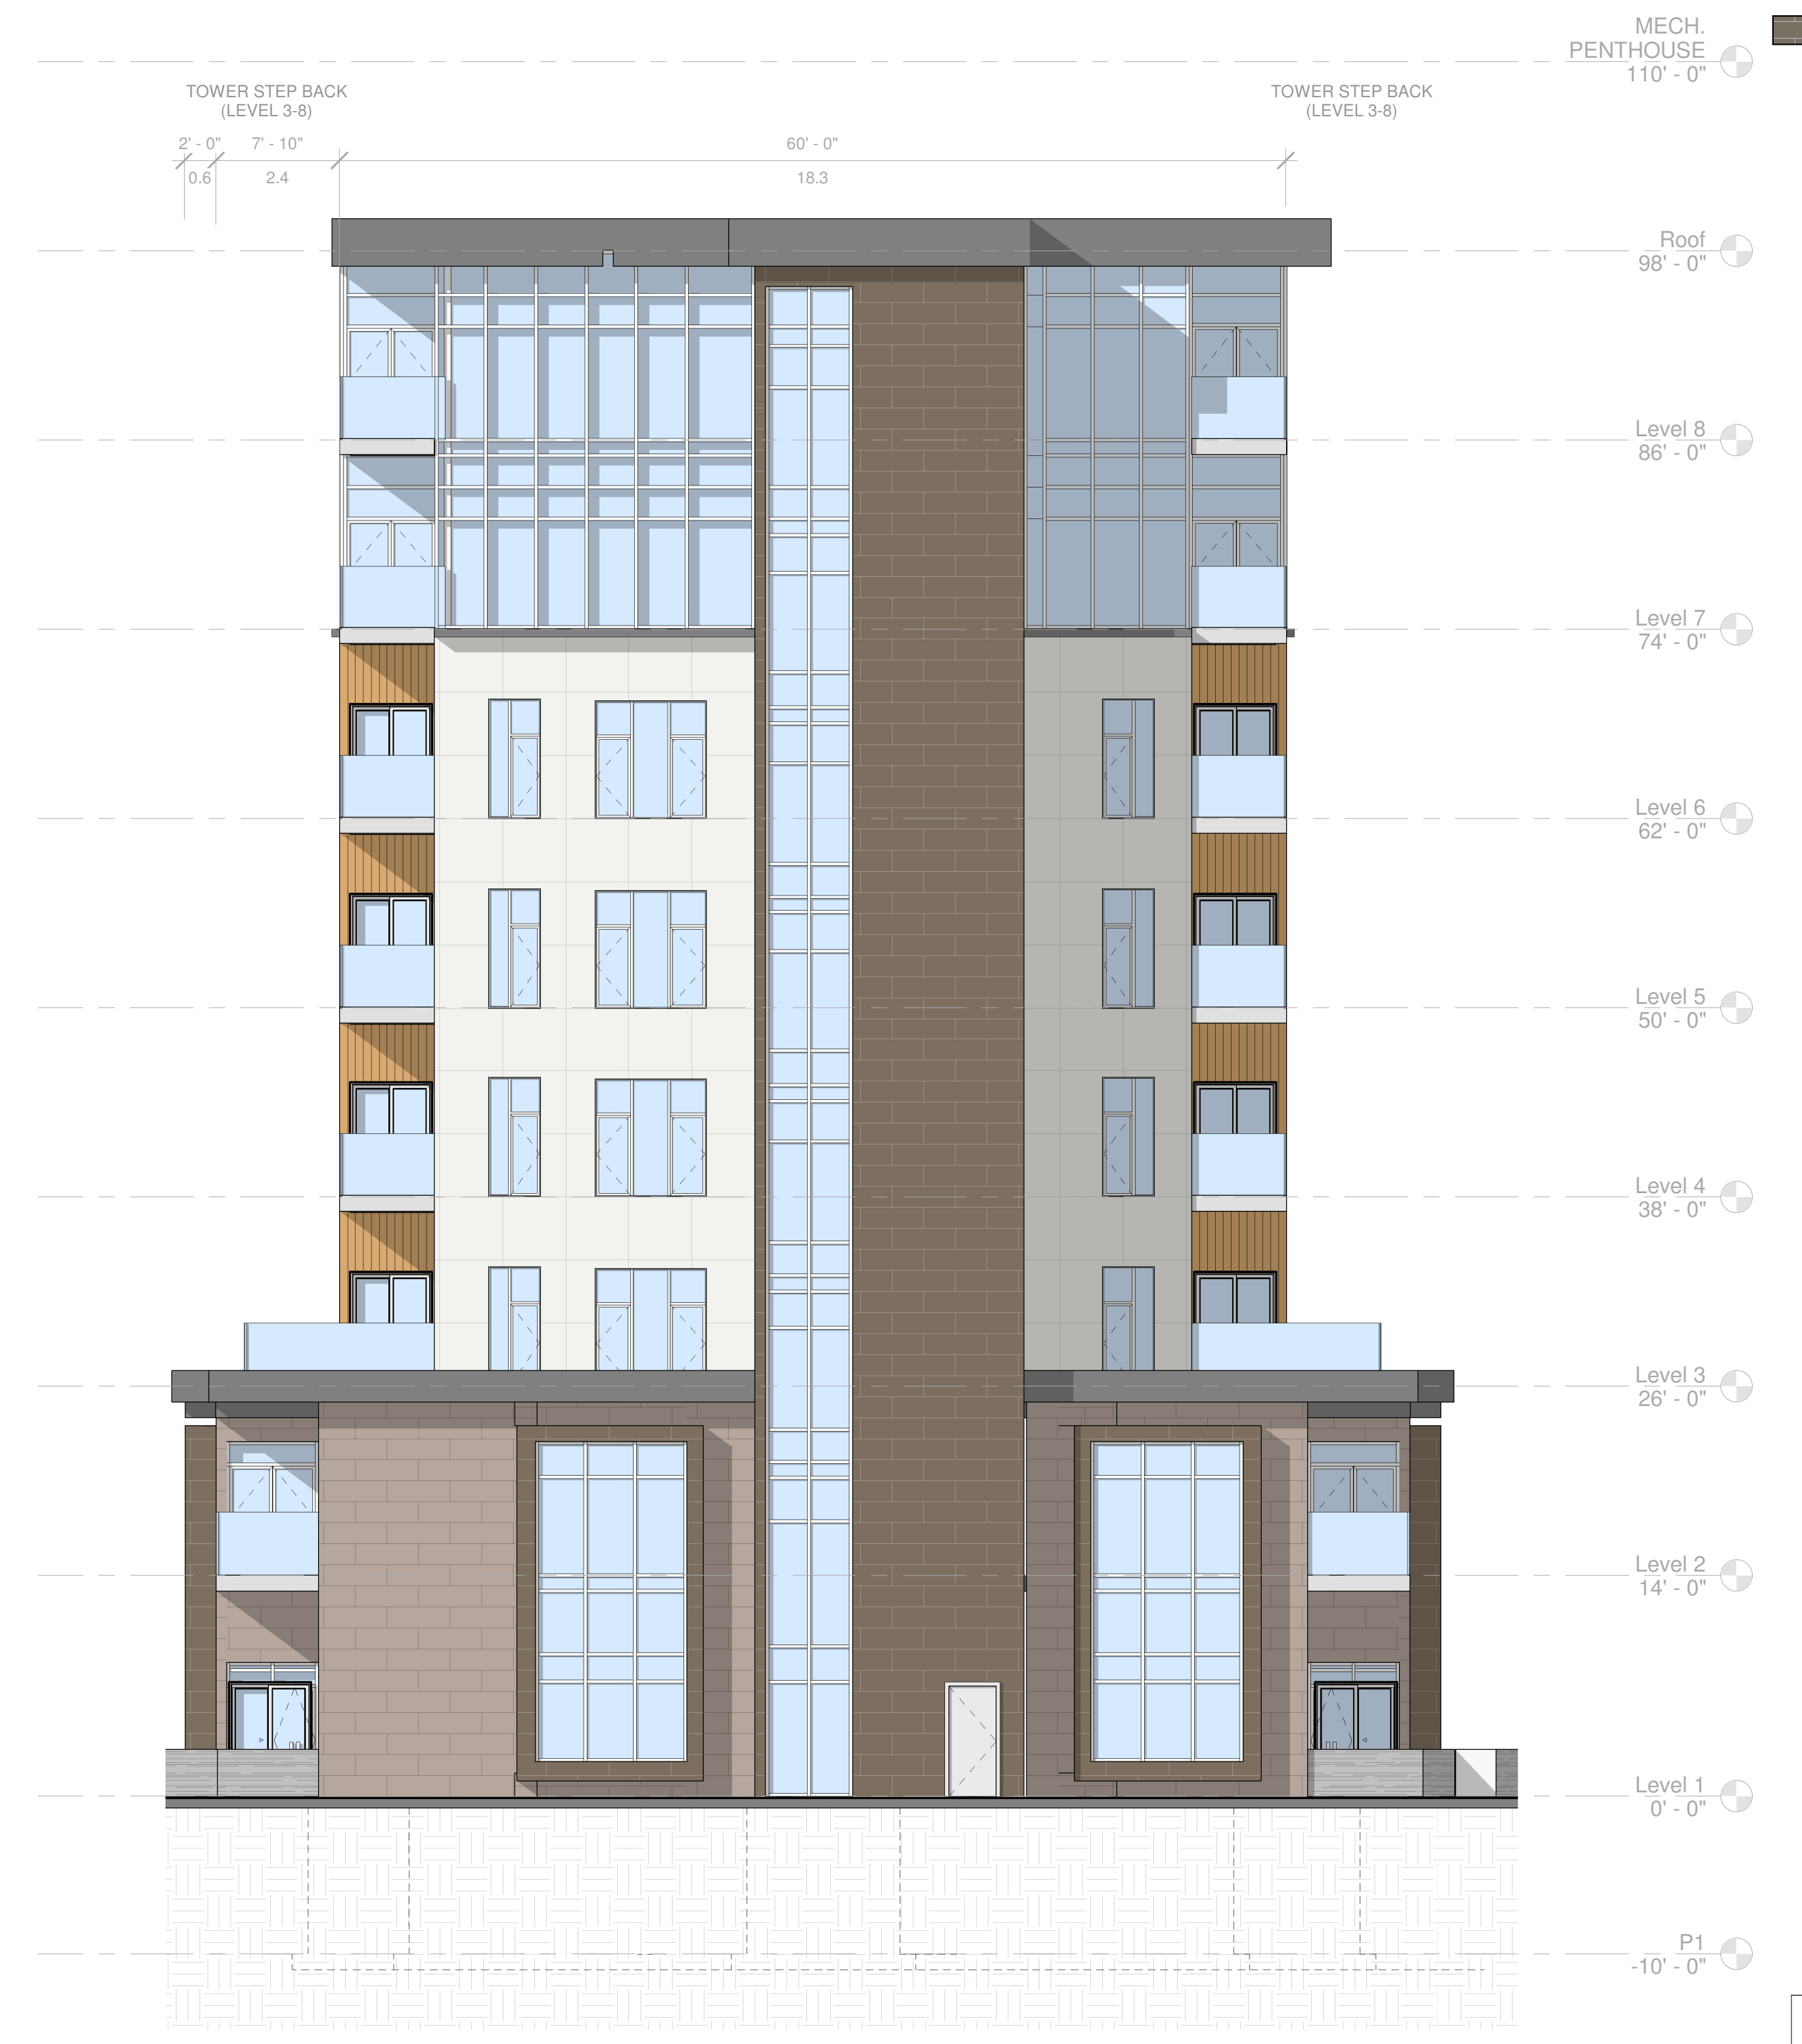

2 South Stair Elevation  
1/8" = 1'-0"

PROJECT TITLE	Gem Cole Harbour - Multi Unit 2
DATE:	Revised July 22, 2024
SHEET TITLE	Elevations
	A108



① 3D View 1

PROJECT TITLE	Gem Cole Harbour - Multi Unit 2
DATE:	Revised July 22, 2024
SHEET TITLE	3D Views
	A109



① 3D View 2

PROJECT TITLE
Gem Cole Harbour - Multi Unit 2
DATE: Revised July 22, 2024
SHEET TITLE
3D views
A110



① 3D View 3

PROJECT TITLE
Gem Cole Harbour - Multi Unit 2
DATE: Revised July 22, 2024
SHEET TITLE
3D views
A111