**Existing Grade** 

Proposed Grade

32.1'

Paul Skerry Associates Ltd.

ARCHITECTS

## PAUL SKERRY ARCHITECTS

5514 Livingstone Place Halifax, Nova Scotia B3K 2B9 ph: 902-455-4361 email: drawing@pskerry.ca

## NOTES:

1) THE CONTRACTOR IS RESPONSIBLE FOR CHECKING ALL ALL DIMENSIONS ON SITE & REPORTING ANY DISCREPANCY TO THE ARCHITECT BEFORE PROCEEDING.

DO NOT SCALE FROM DRAWINGS USED FIGURED DIMENSIONS.

3) DRAWING REPRESENTATIONS MAYBE IN VARIANCE W/ DETAILED SPECS. & SCHEDULES, IN WHICH CASE SPECS. & SCHEDULES OVERRIDE THE DRAWINGS.

4) CHANGES FROM THESE PLANS & SPECS. MUST BE AGREED TO IN WRITING, & APPROVED BY THE ARCHITECT & OWNER, BEFORE PROCEEDING.

5) ONLY THOSE DRAWINGS MARKED APPROVED FOR CONSTRUCTION, ARE TO BE USED FOR CONSTRUCTION.

6)THESE DRAWINGS ARE TO BE READ IN CONJUNCTION W/ THE SPECS.




No.	Description	Date
	Issued for Development Permit	2022-10-25
	Issued for DA	2023-06-22
1	Revised per HRM Comments	2023-12-22
2	Revised Seawood Facade	2024-06-11

Proposed Multi-Unit Residential Building Lot 35 & 14 498 Sackville Drive -Sackville, NS For:Panco Construction

## Site Plan

Λ .4	
Checked by	PS
Drawn by	Staff
Date	2022-10-25
Scale	1" = 20'-0"

A1.0

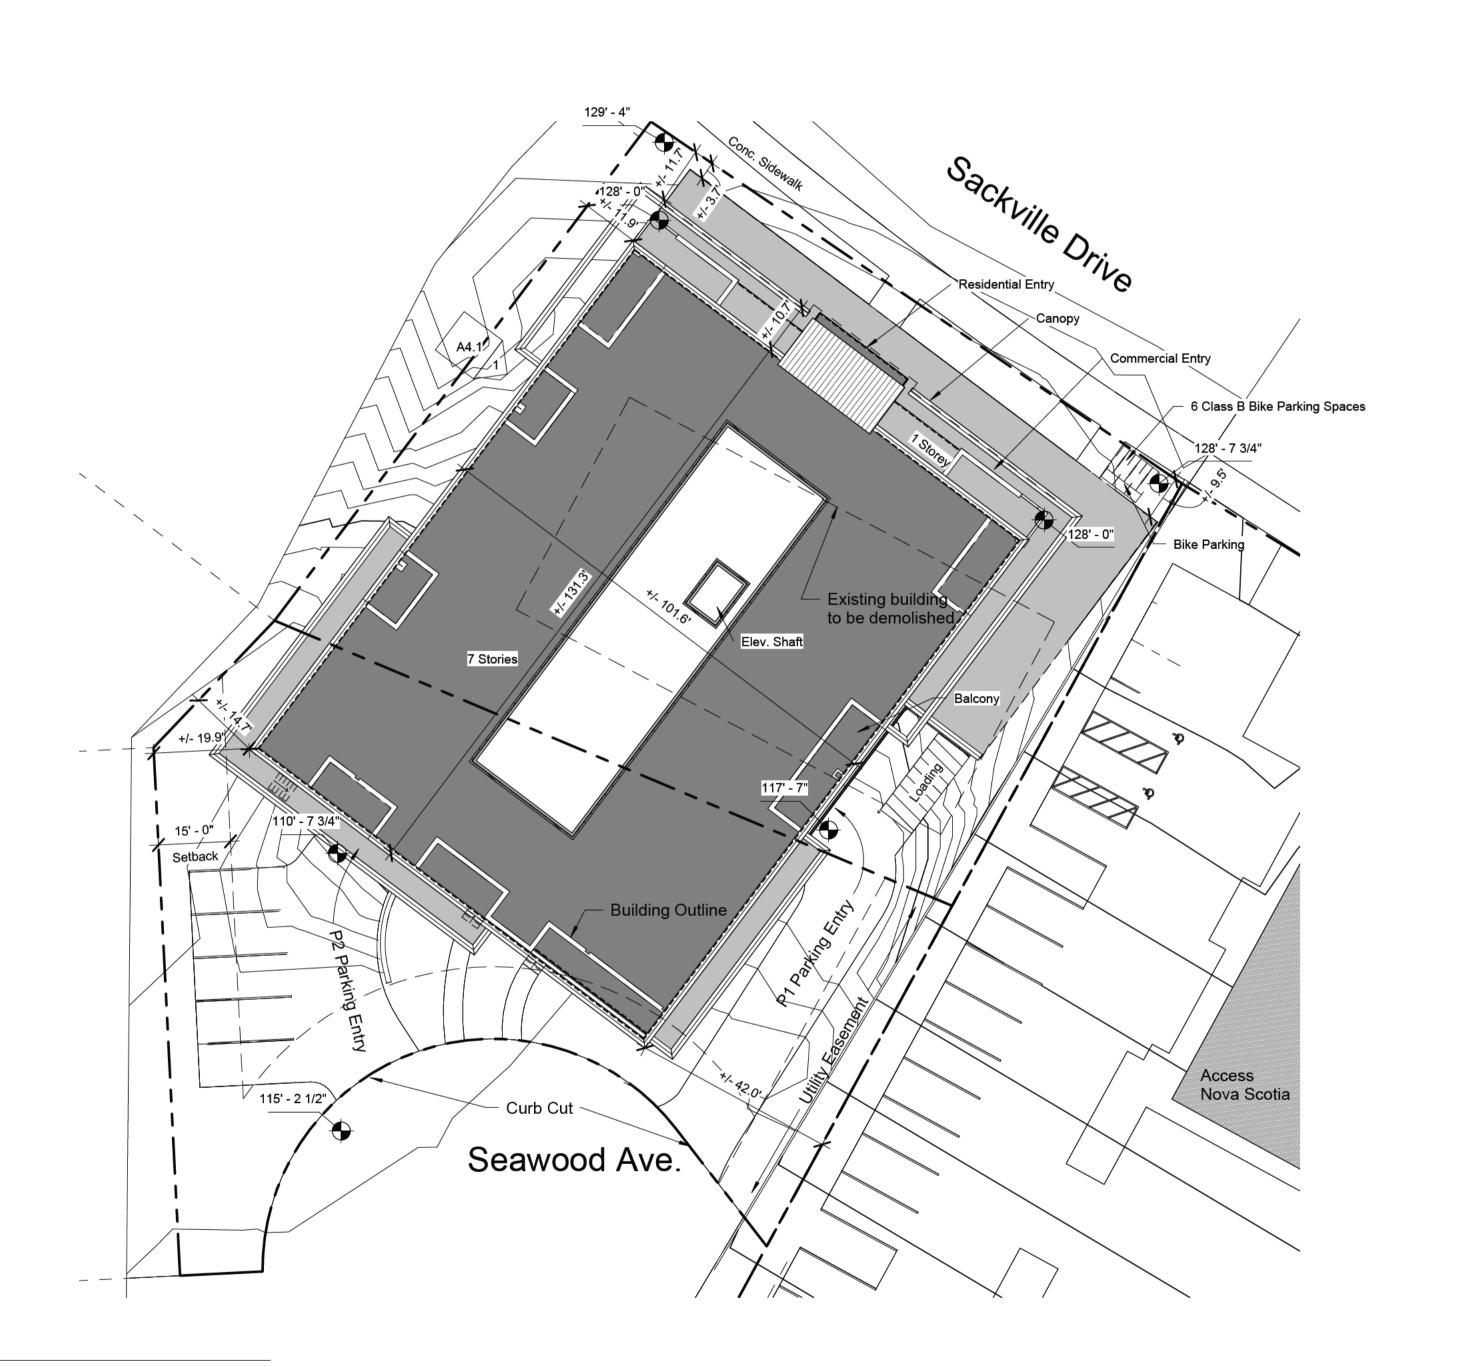

1 Site 1" = 20'-0"