


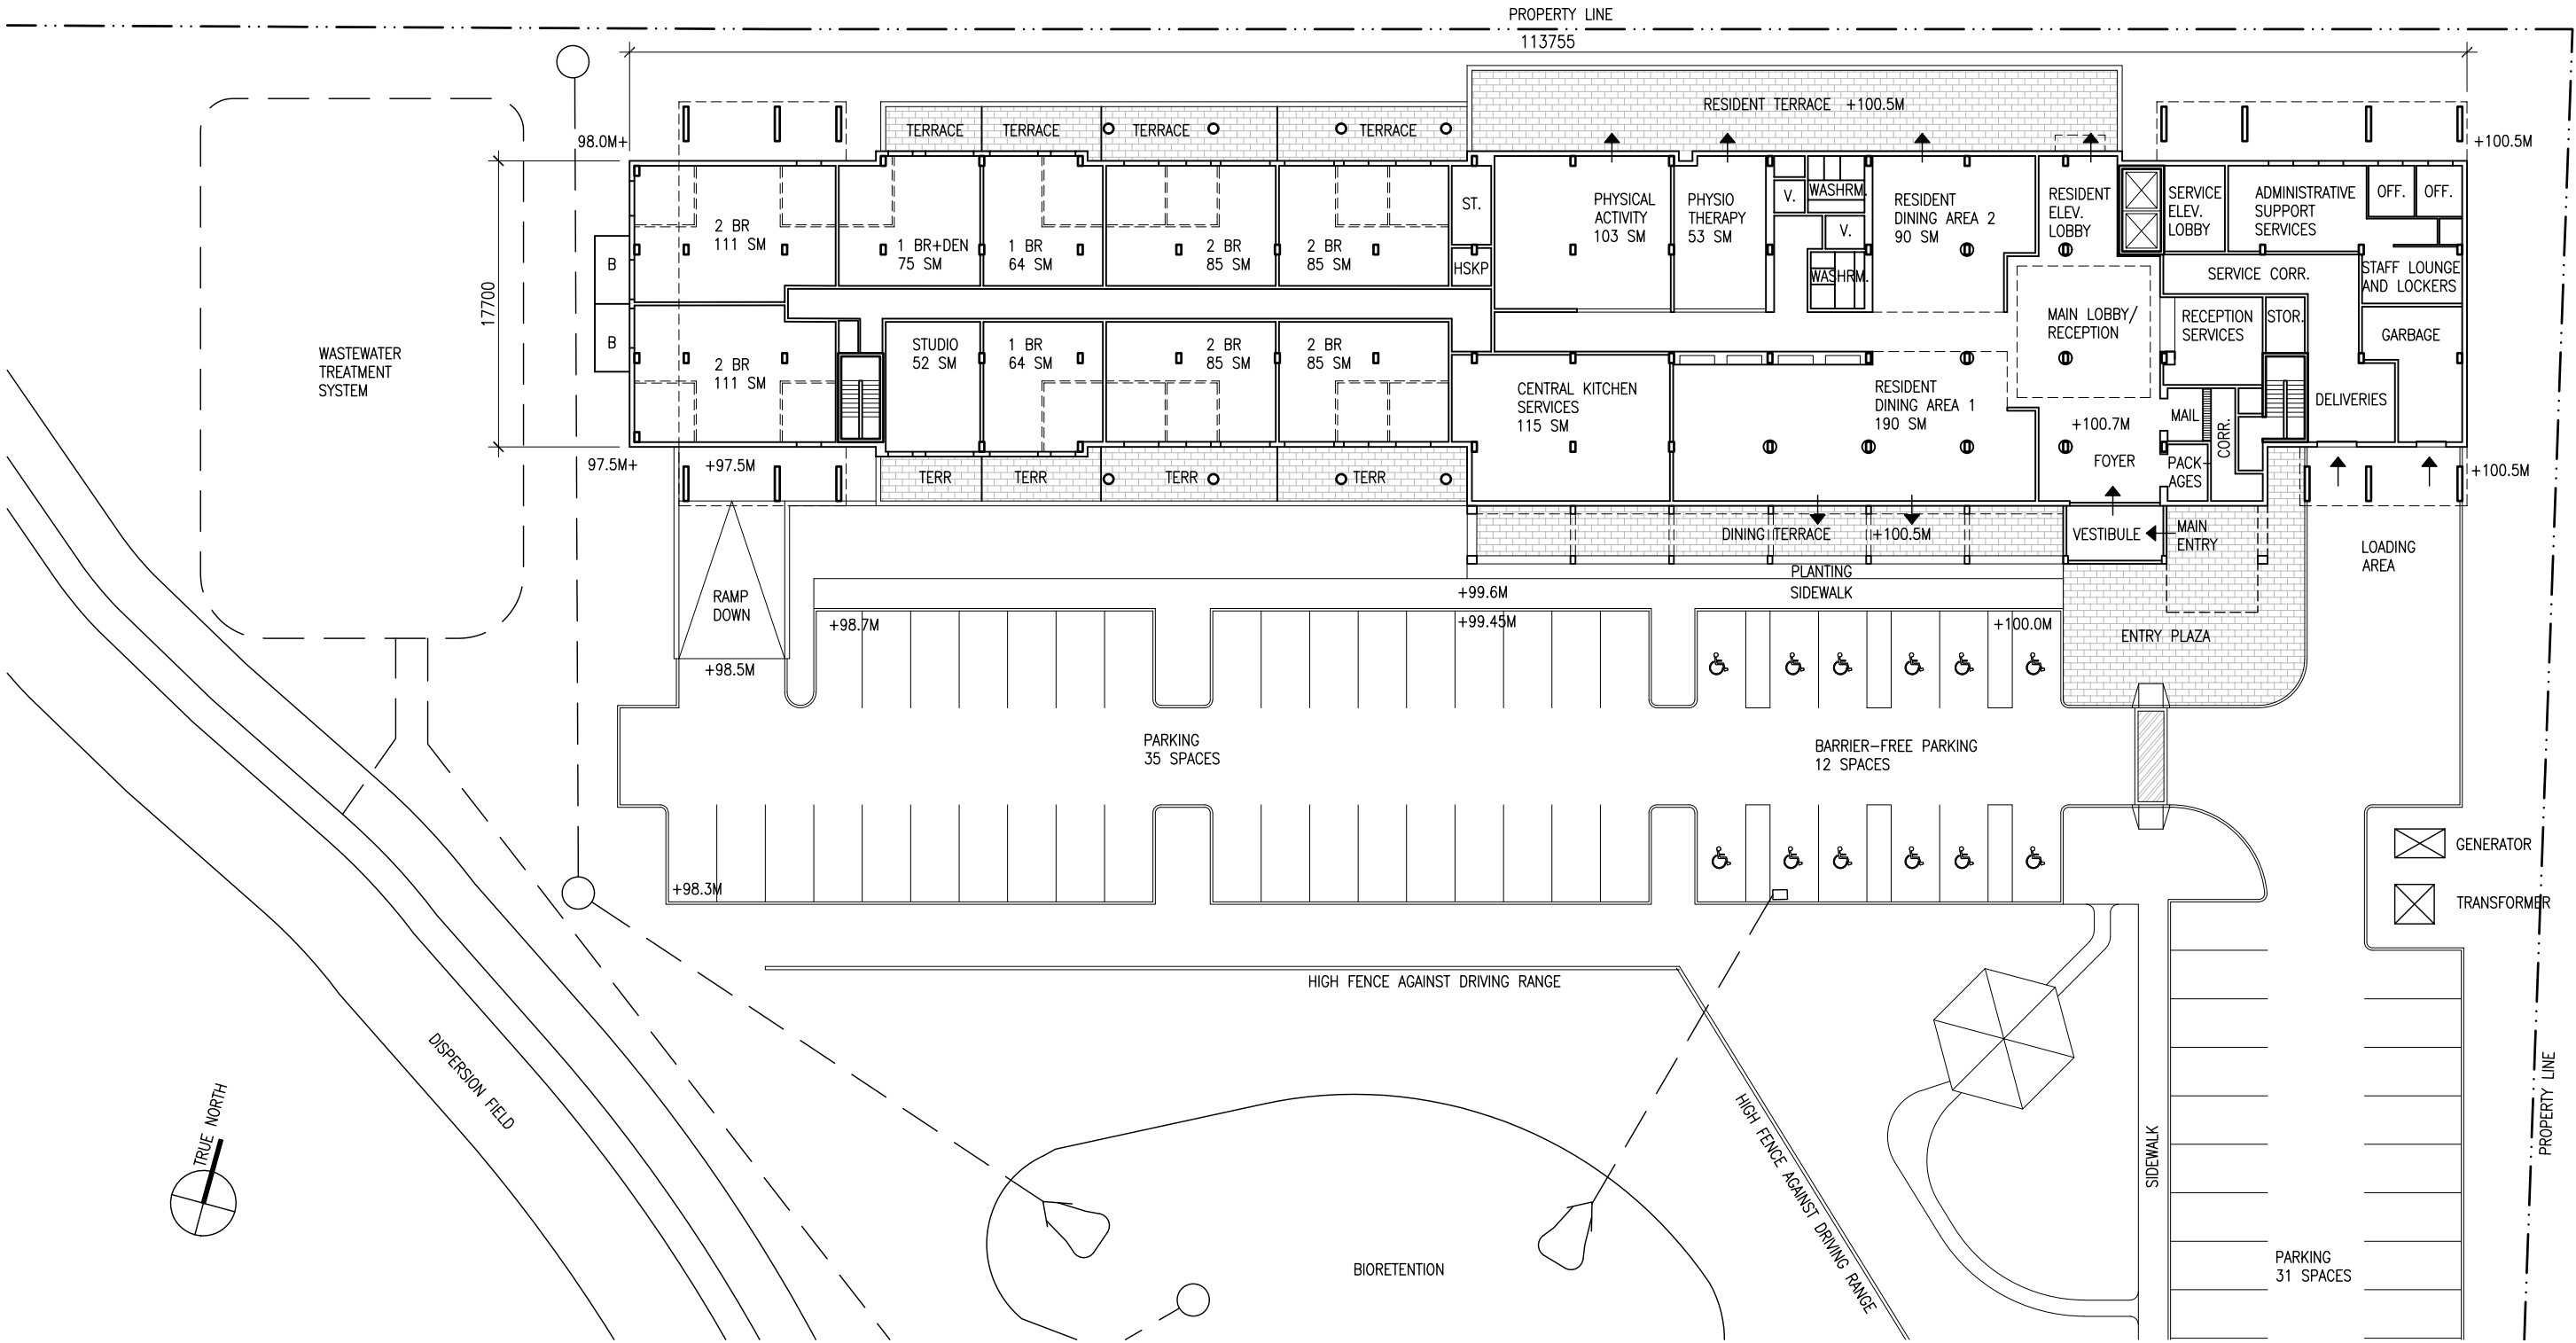

B = BALCONY



-  GENERATOR
-  TRANSFORMER

LYDON LYNCH

401 - 1668 BARRINGTON STREET
 HALIFAX, NOVA SCOTIA B3J 2A2
 902-422-1446 LYDONLYNCH.CA


PROJECT NAME:
**MONTAGUE
 LIFESTYLE LIVING**


DATE: 2024.09.17
 SCALE: NTS
 PROJ.#: 23008

DRAWING TITLE:
**GROUND
 FLOOR PLAN**


A101

B = BALCONY

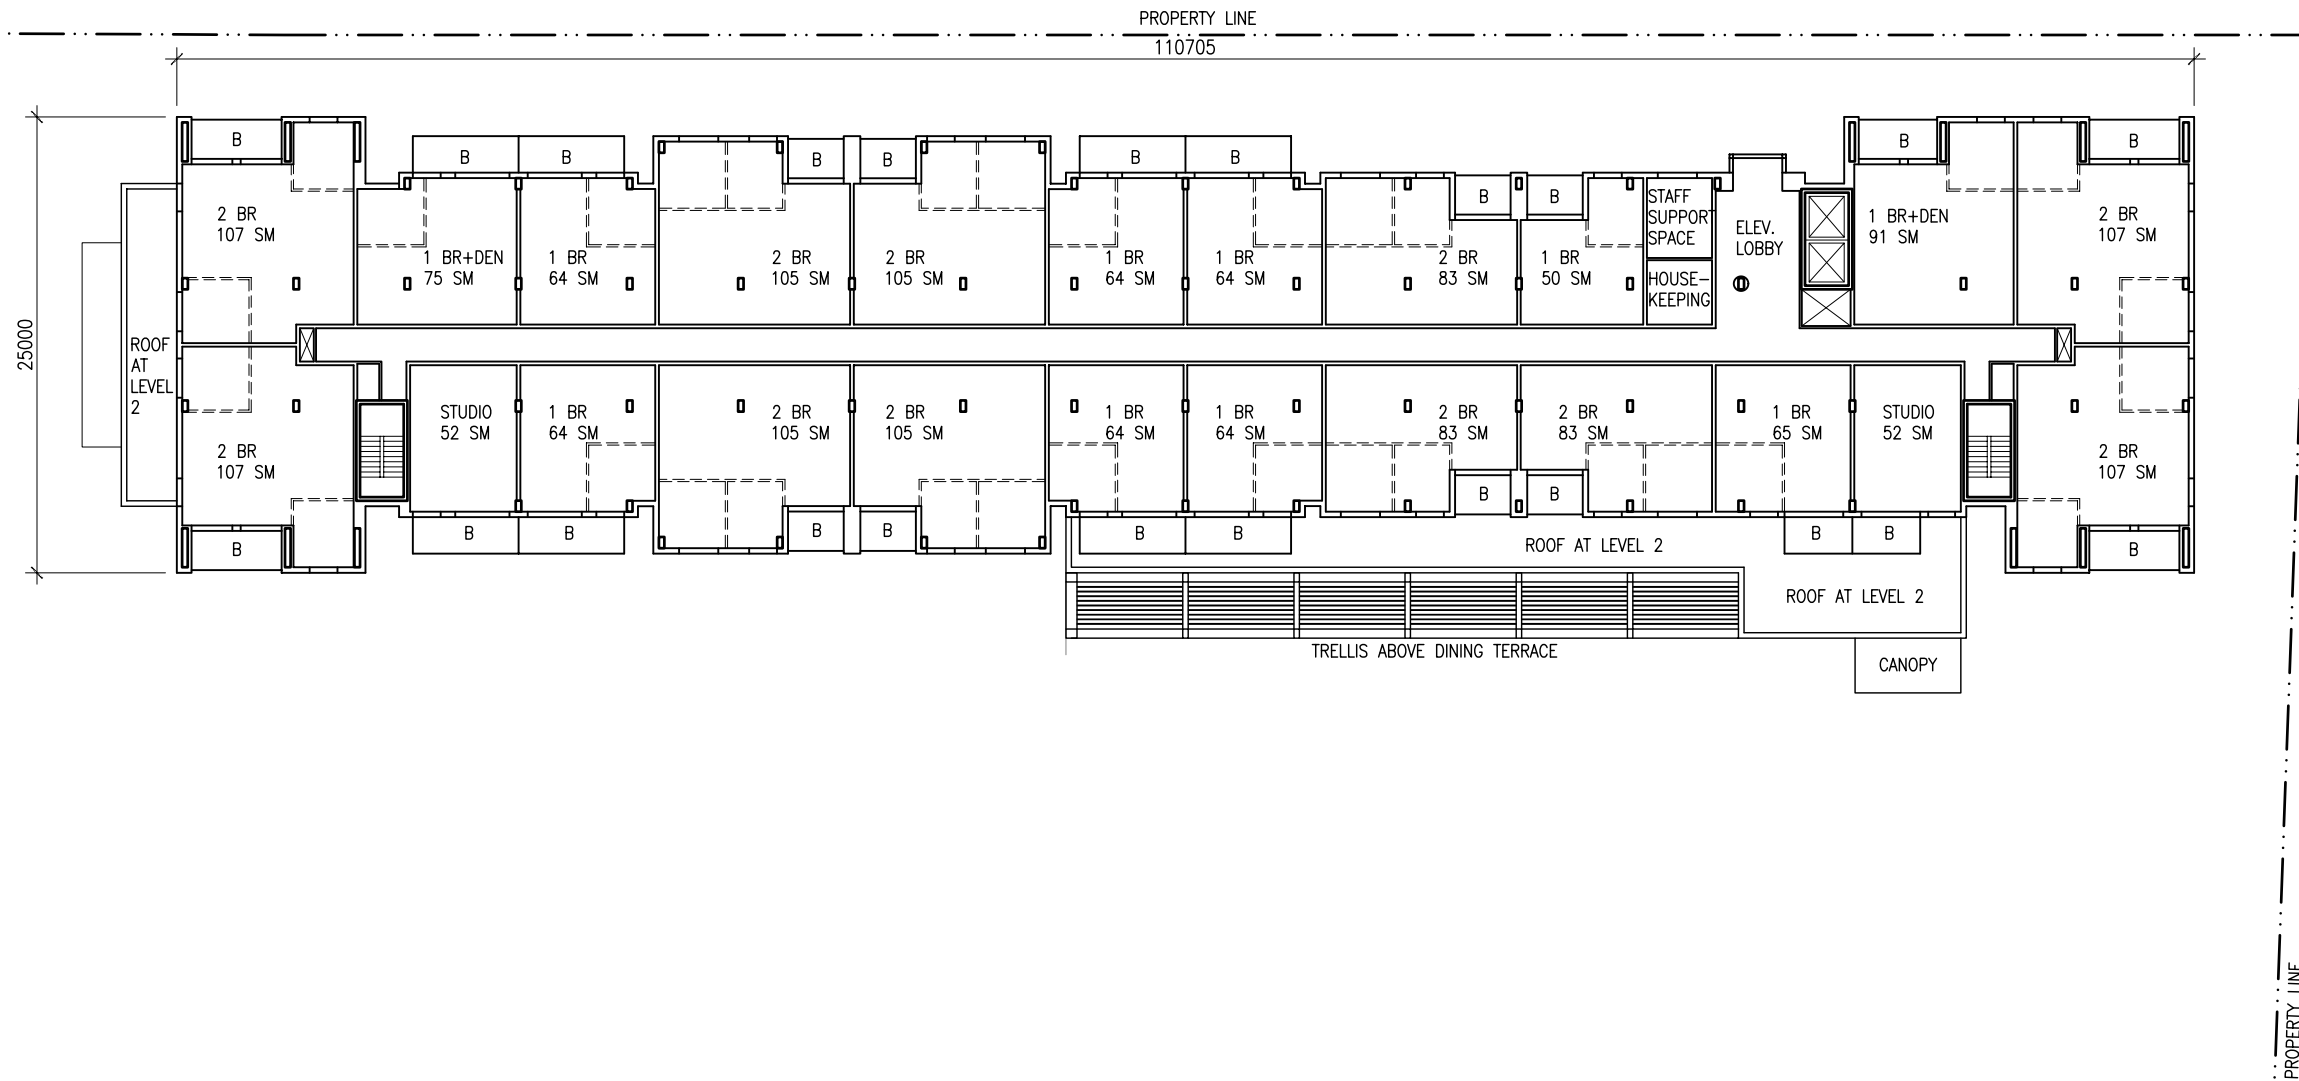


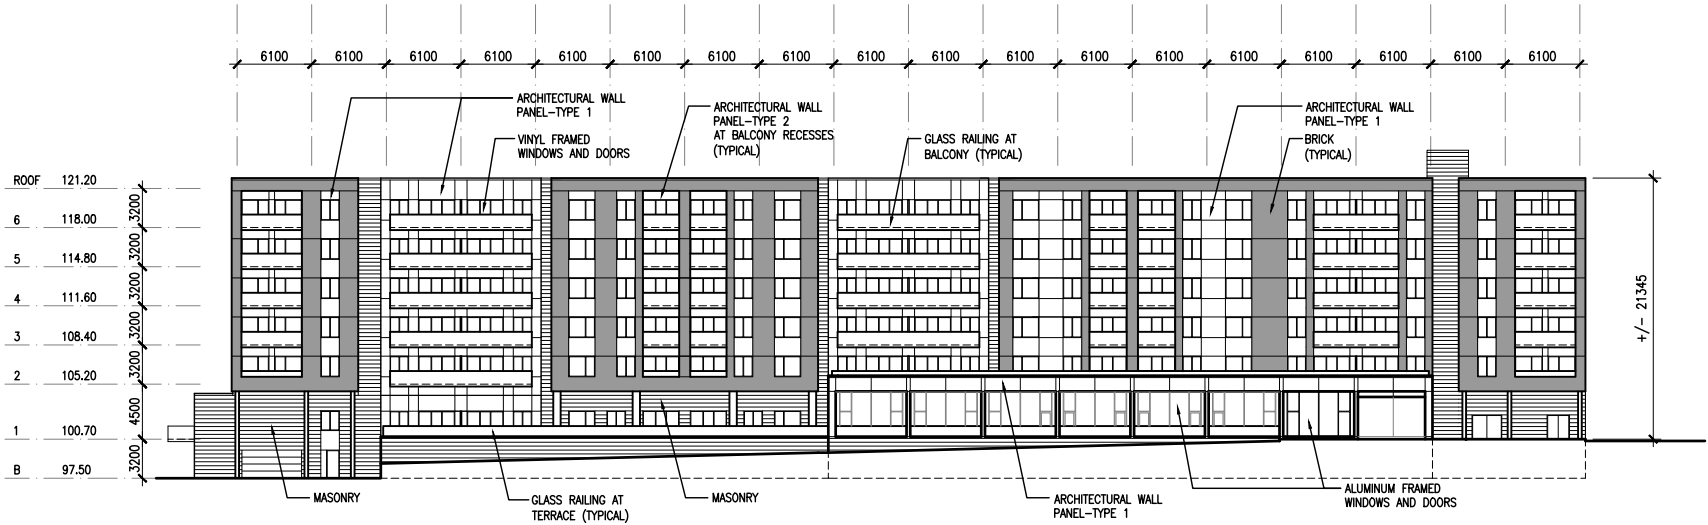


SCHEDULE C1

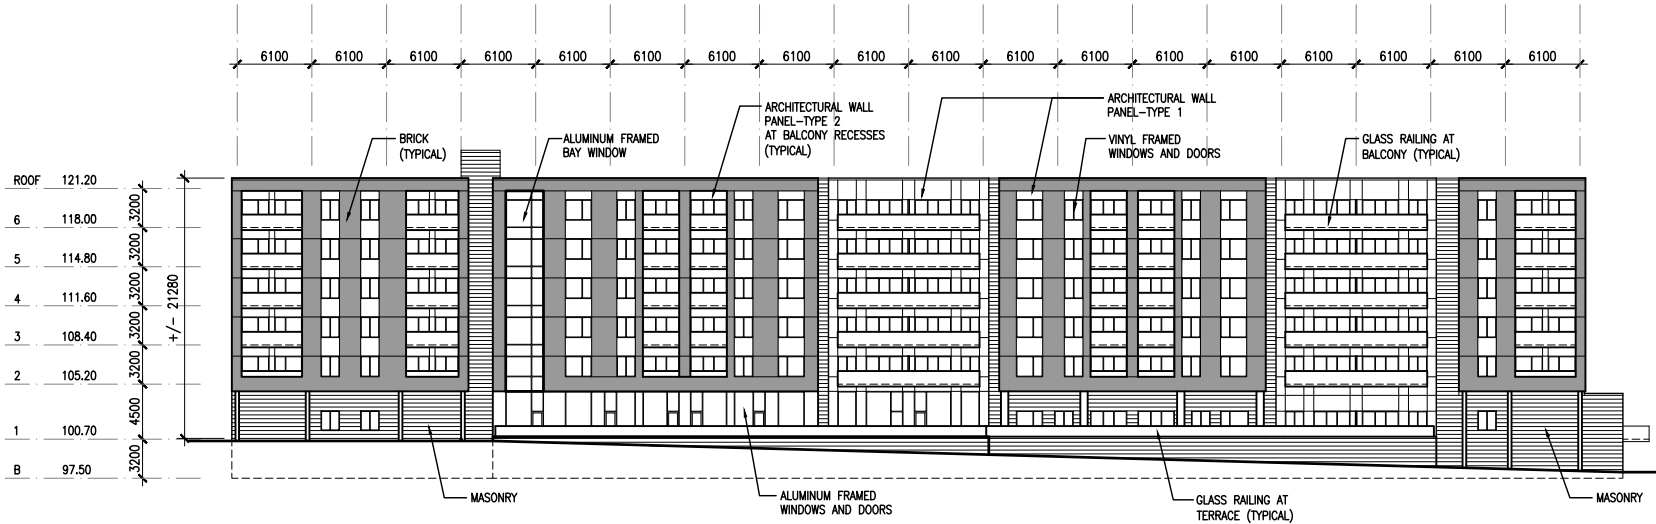

SCHEDULE C2

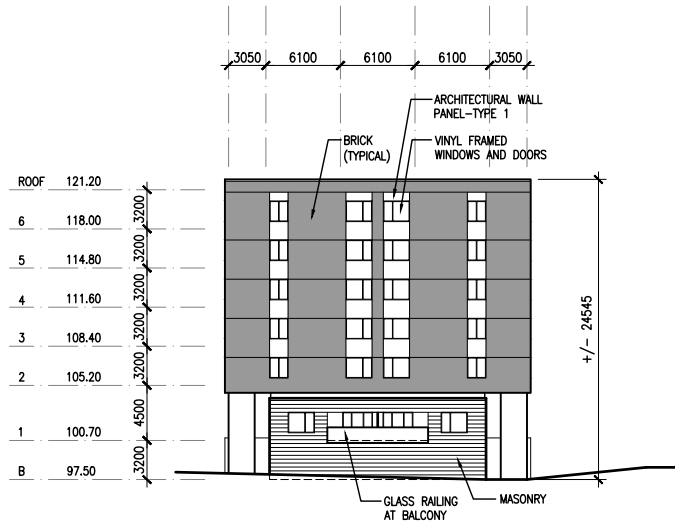

WEST ELEVATION

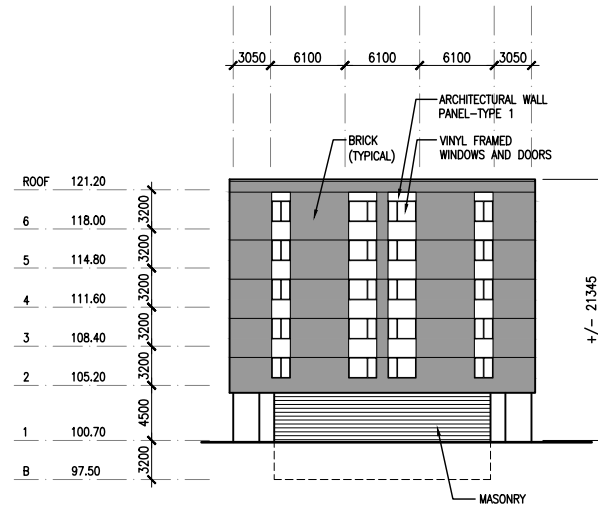

EAST ELEVATION

SCHEDULE C3