


LOT 2B
PROSPECT ROAD
HATCHET LAKE
PID 40372229

- NOTES:
1. PARKING STALL SIZE:
8' X 20'
 2. ACCESSIBLE PARKING SIZE:
12' X 20'
 2. LOADING BAY SIZE:
12' X 25'

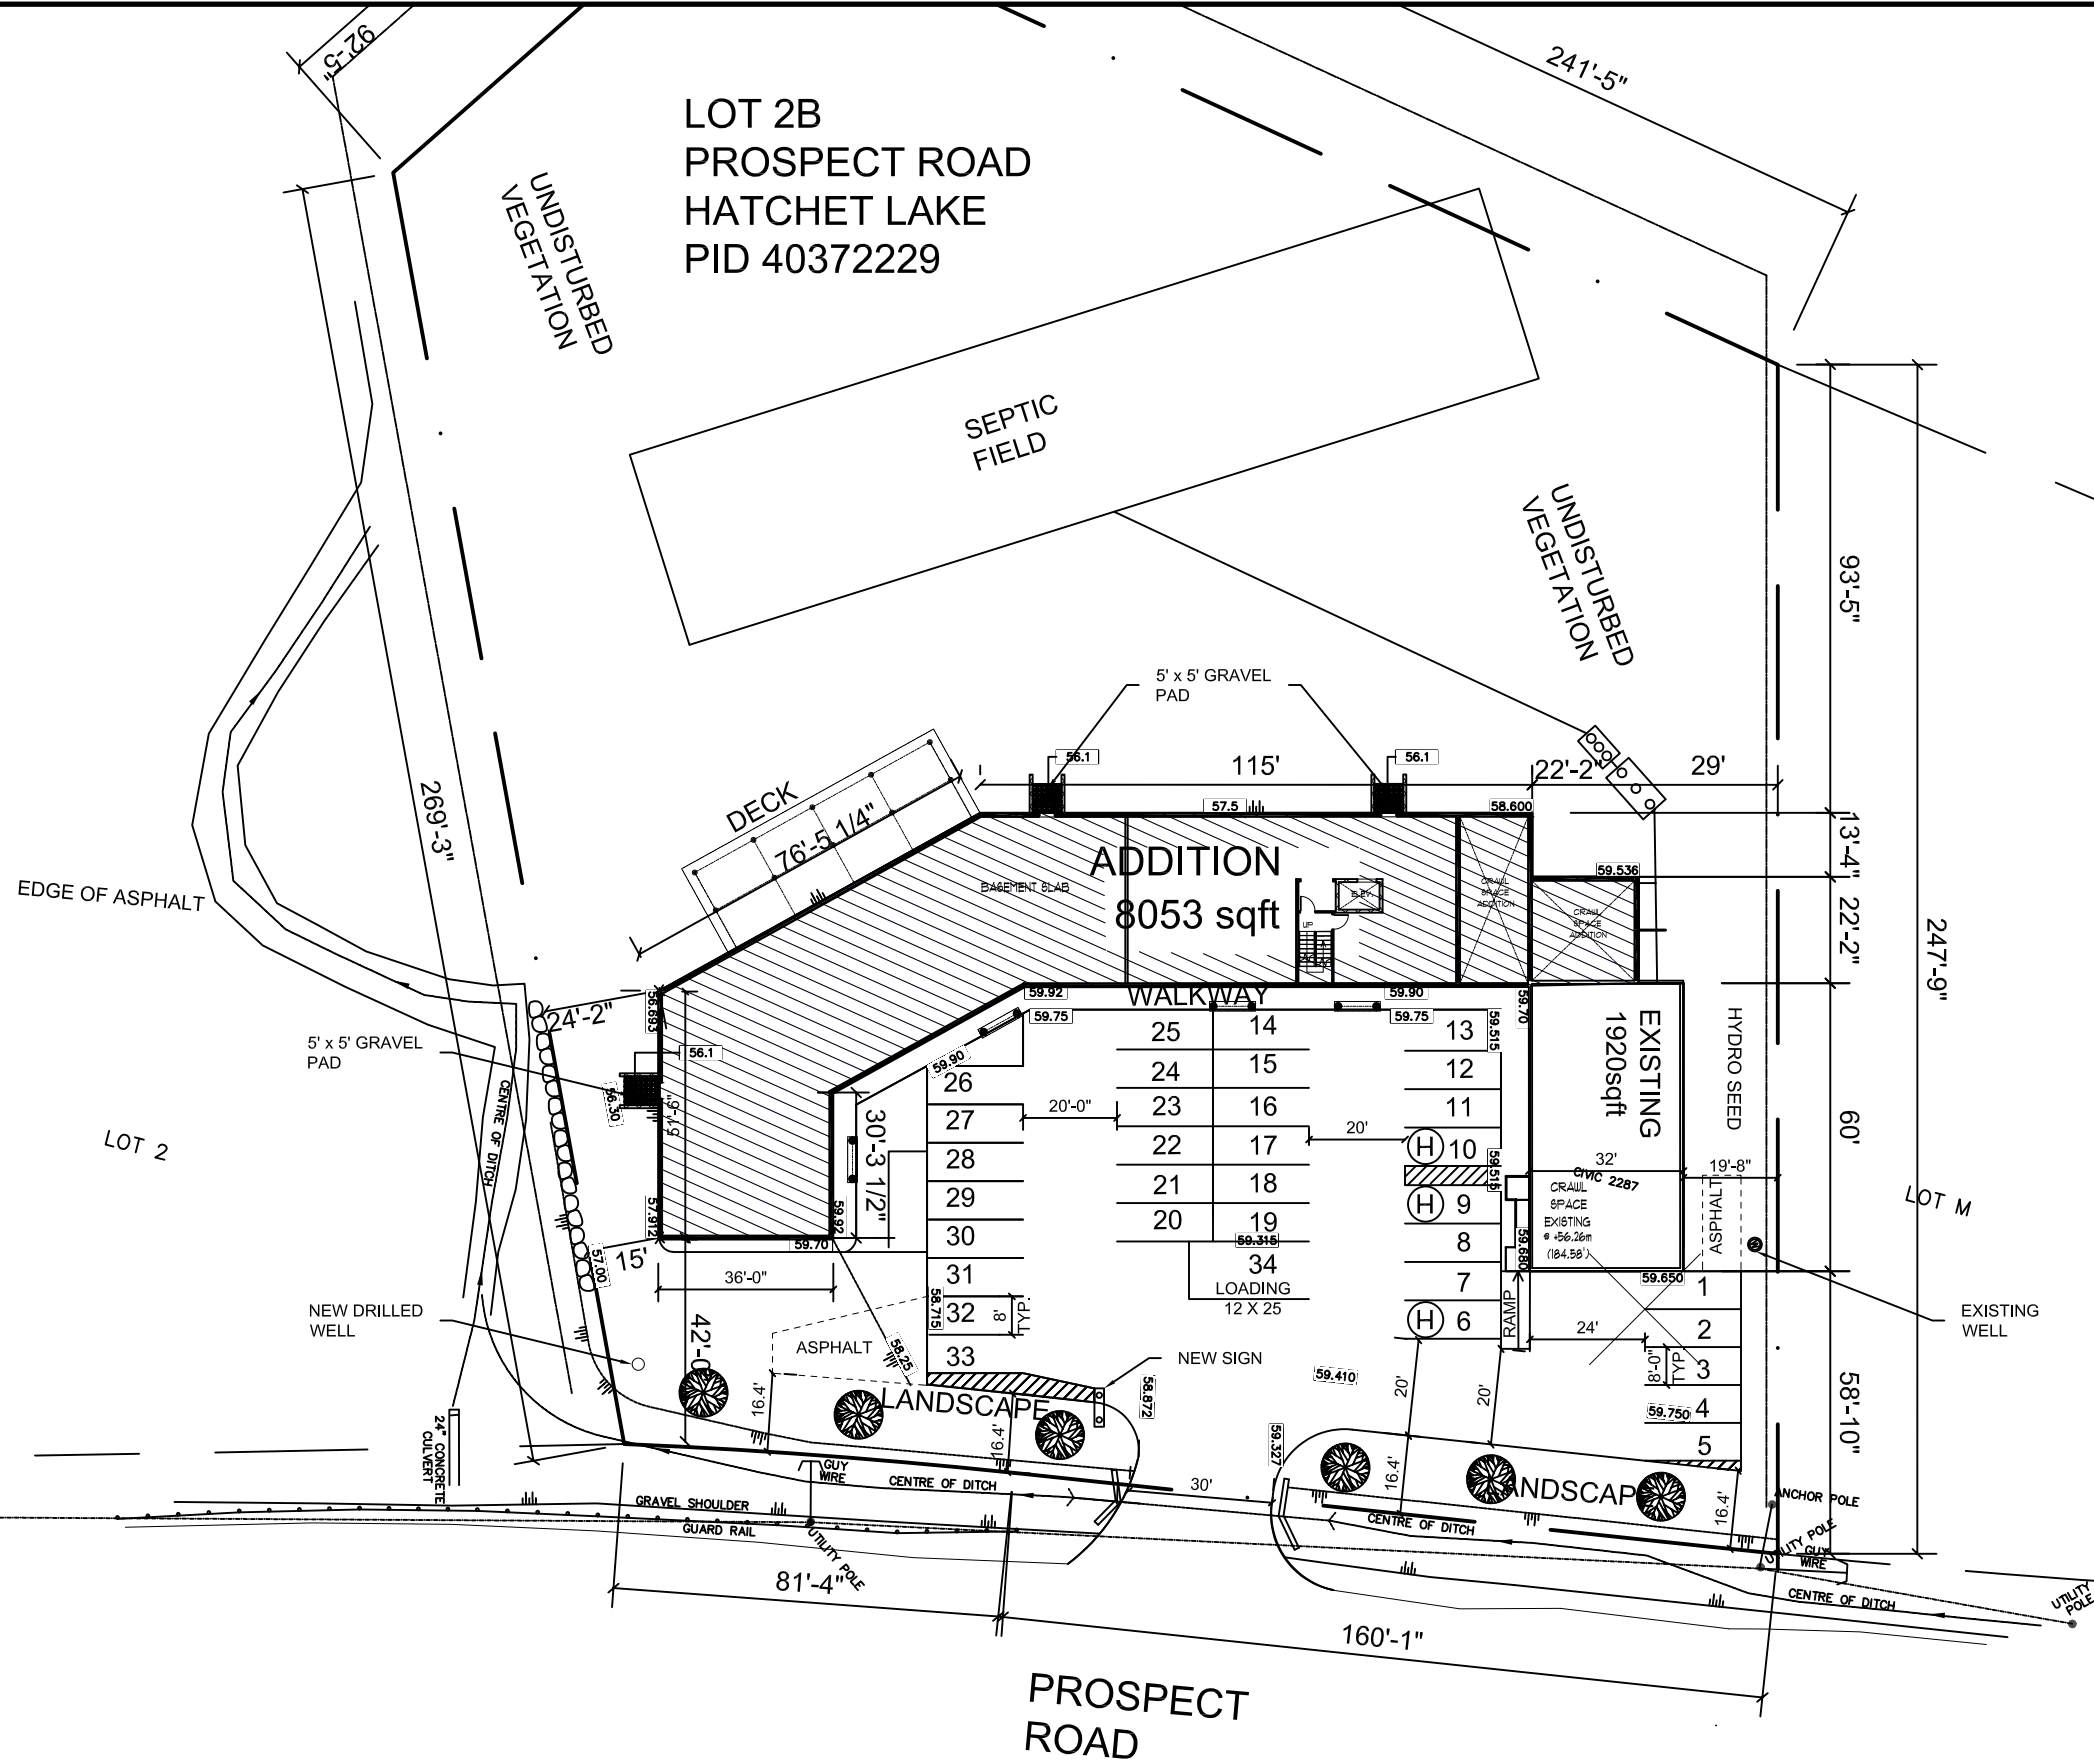

PROJECT: 2287 PROSPECT ROAD	DRAWN: WML	CHECKED: KJ GANDHI	REVISIONS			INNOVATION ARCHITECTS TEL: 832-9400 FAX: 445-2634
TITLE: SITE PLAN		APPROVED: KJ GANDHI	JAN 12 2025	FOR REVIEW	05	
			DEC 22 2024	FOR REVIEW	04	
			JAN 21 2021	FOR REVIEW	03	
DWG. NO. A-100	SCALE: AS NOTED	PROJECT NO.	AUG 26 2021	FOR REVIEW	02	
		DATE		DESCRIPTION	NO.	

1 SITE PLAN
A-100 1" = 40'-0"