

PROJECT:
2281 PROSPECT ROAD

TITLE:
BASEMENT PLAN

DWG. NO.
A-200A

DRAWN:
WML

CHECKED:
KJ GANDHI

APPROVED:
KJ GANDHI

SCALE:
AS NOTED

PROJECT NO.


REVISIONS		
DATE	DESCRIPTION	NO.
MAY 08 2023	GRID LINE 9 / 10	08
JAN 26 2023	CURTAIN GLASS / ROOF REMOVED	07
JAN 06 2023	FOUNDATION CO-ORD II SURVEYOR	06
NOV 07 2022	ISSUED FOR CONSTRUCTION	05
OCT 22 2022	ISSUED FOR PERMIT	04


INNOVATION ARCHITECTS

TEL: 832-9400
FAX: 445-2634



1 BASEMENT
A-200A 1/16" = 1'-0"

 

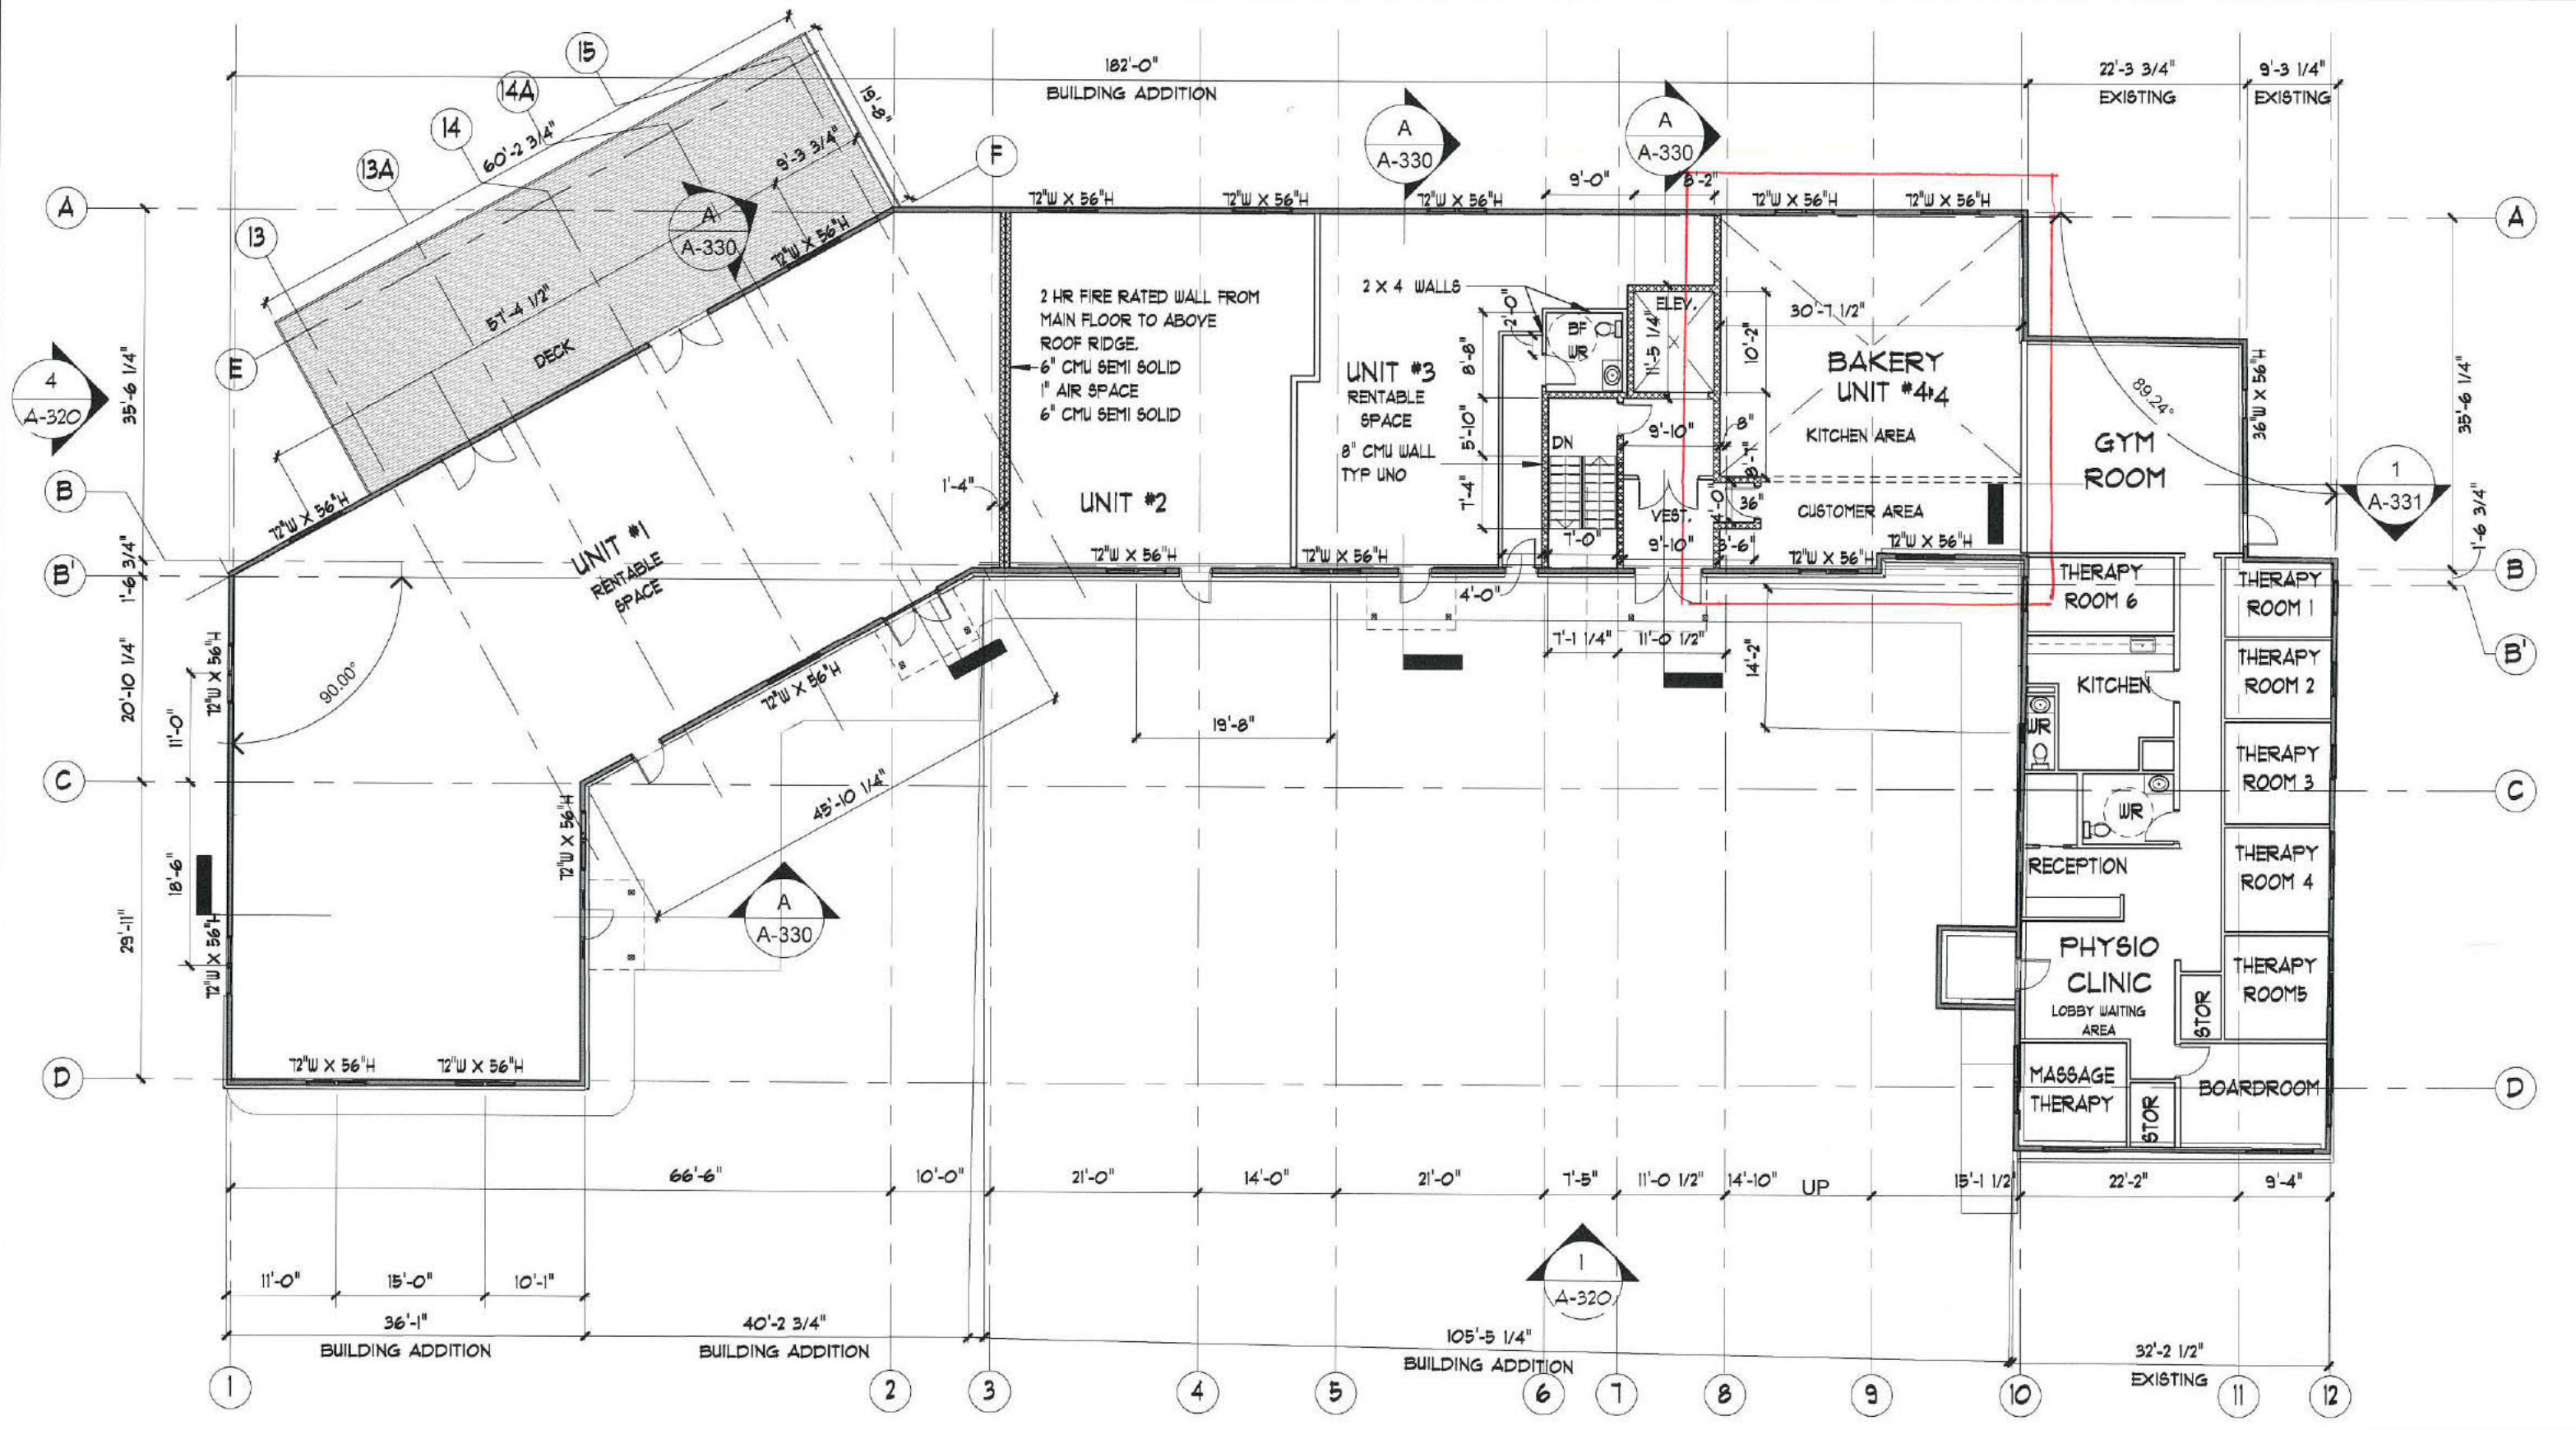


2287 PROSPECT ROAD	WML	KJ
FLOOR PLAN		KJ
DWG. A-300	AS NOTED	PROJECT

REV. DATE	REVISION DESCRIPTION	NO
JAN 14 2025	FOR AMMENDMENT TO DA	11
AUG 21 2023	FOUNDATION CO-ORD BY SURVEYOR	10
JUN 11 2023	GENERAL REVISIONS	09
MAY 09 2023	GRID LINE 9 / 10	08
JAN 26 2023	CURTAIN GLASS / ROOF REMOVED	07
JAN 06 2023	FOUNDATION CO-ORD BY SURVEYOR	06


INNOVATION ARCHITECTS

TEL:
FAX:
CELL:


1 MAIN FLOOR
A-300 1/16" = 1'-0"

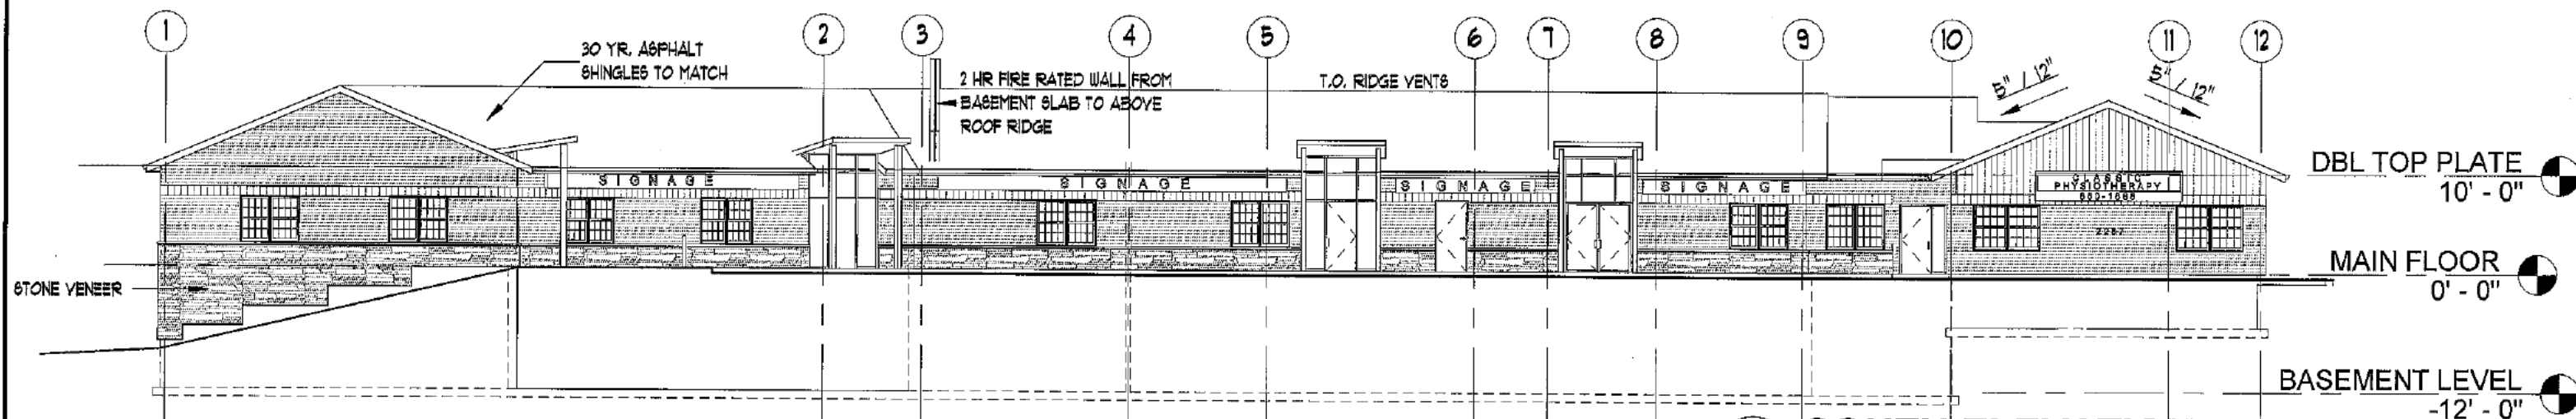

1 SOUTH ELEVATION
A-320 1/16" = 1'-0"

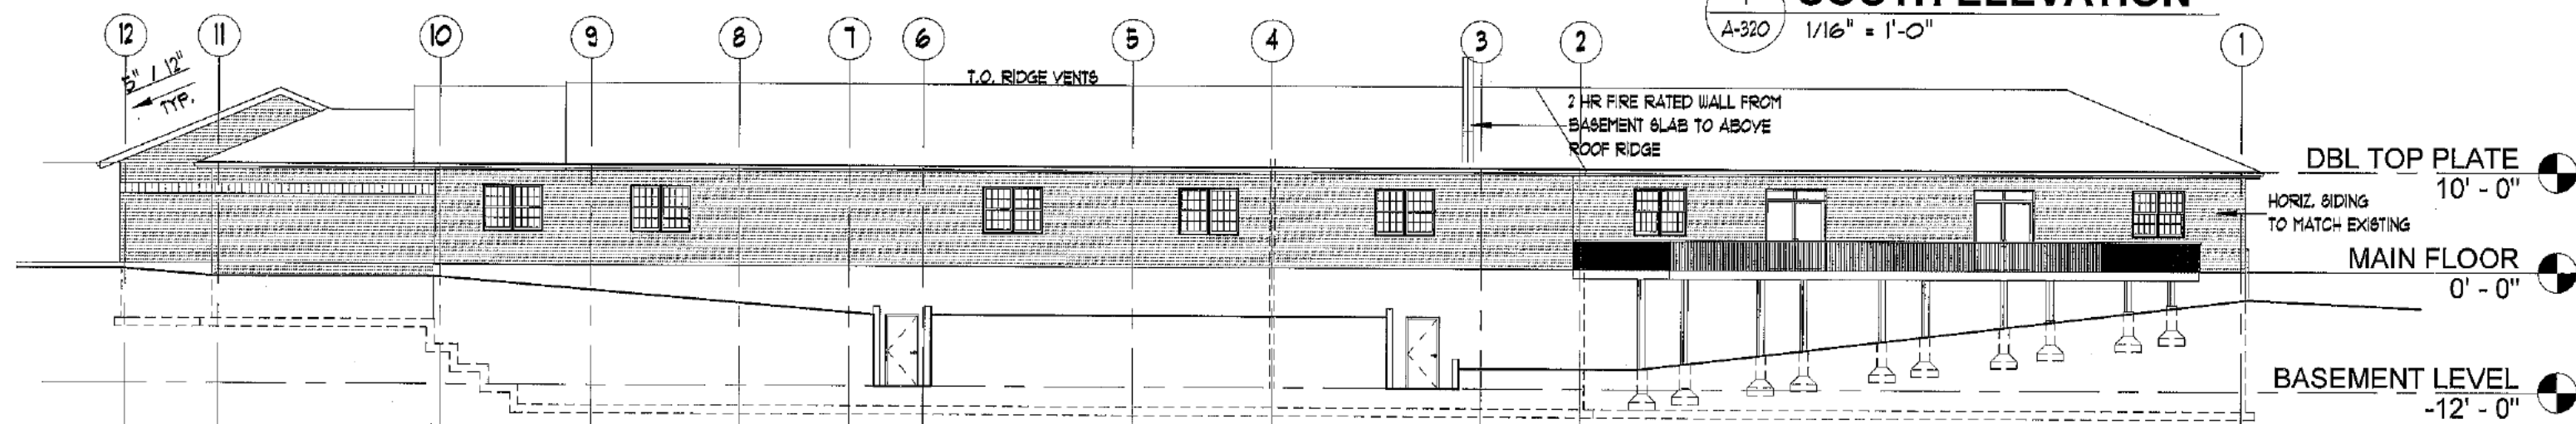


2 NORTH ELEVATION
A-320 1/16" = 1'-0"

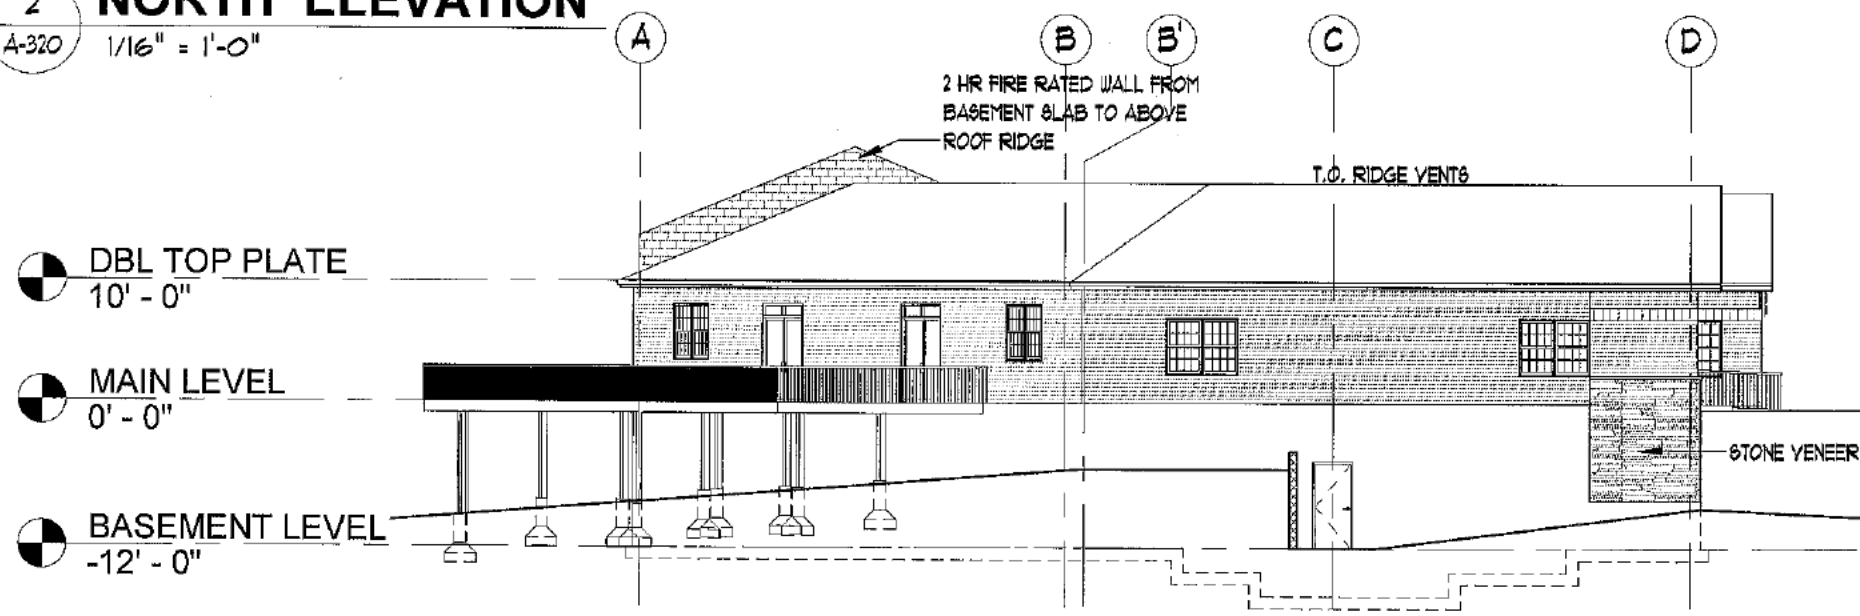

4 WEST ELEVATION
A-320 1/16" = 1'-0"

PROJECT: 2287 PROSPECT ROAD	DRAWN: WML	CHECKED: KJ GANDHI	JUN 11 2023	GENERAL REVISIONS	08
TITLE: ELEVATIONS		APPROVED: KJ GANDHI	MAY 08 2023	GRID LINE 9 / 10	08
DWG. NO. A-320	SCALE: AS NOTED	PROJECT NO.	JAN 26 2023	CURTAIN GLASS / ROOF REMOVED	01
			JAN 06 2023	FOUNDATION CO-ORD II SURVEYOR	06
			NOV 07 2022	ISSUED FOR CONSTRUCTION	05
			OCT 22 2022	ISSUED FOR PERMIT	04
			REV. DATE	REVISION DESCRIPTION	NO.

INNOVATION ARCHITECTS
TEL: 832-9400
FAX: 445-2634

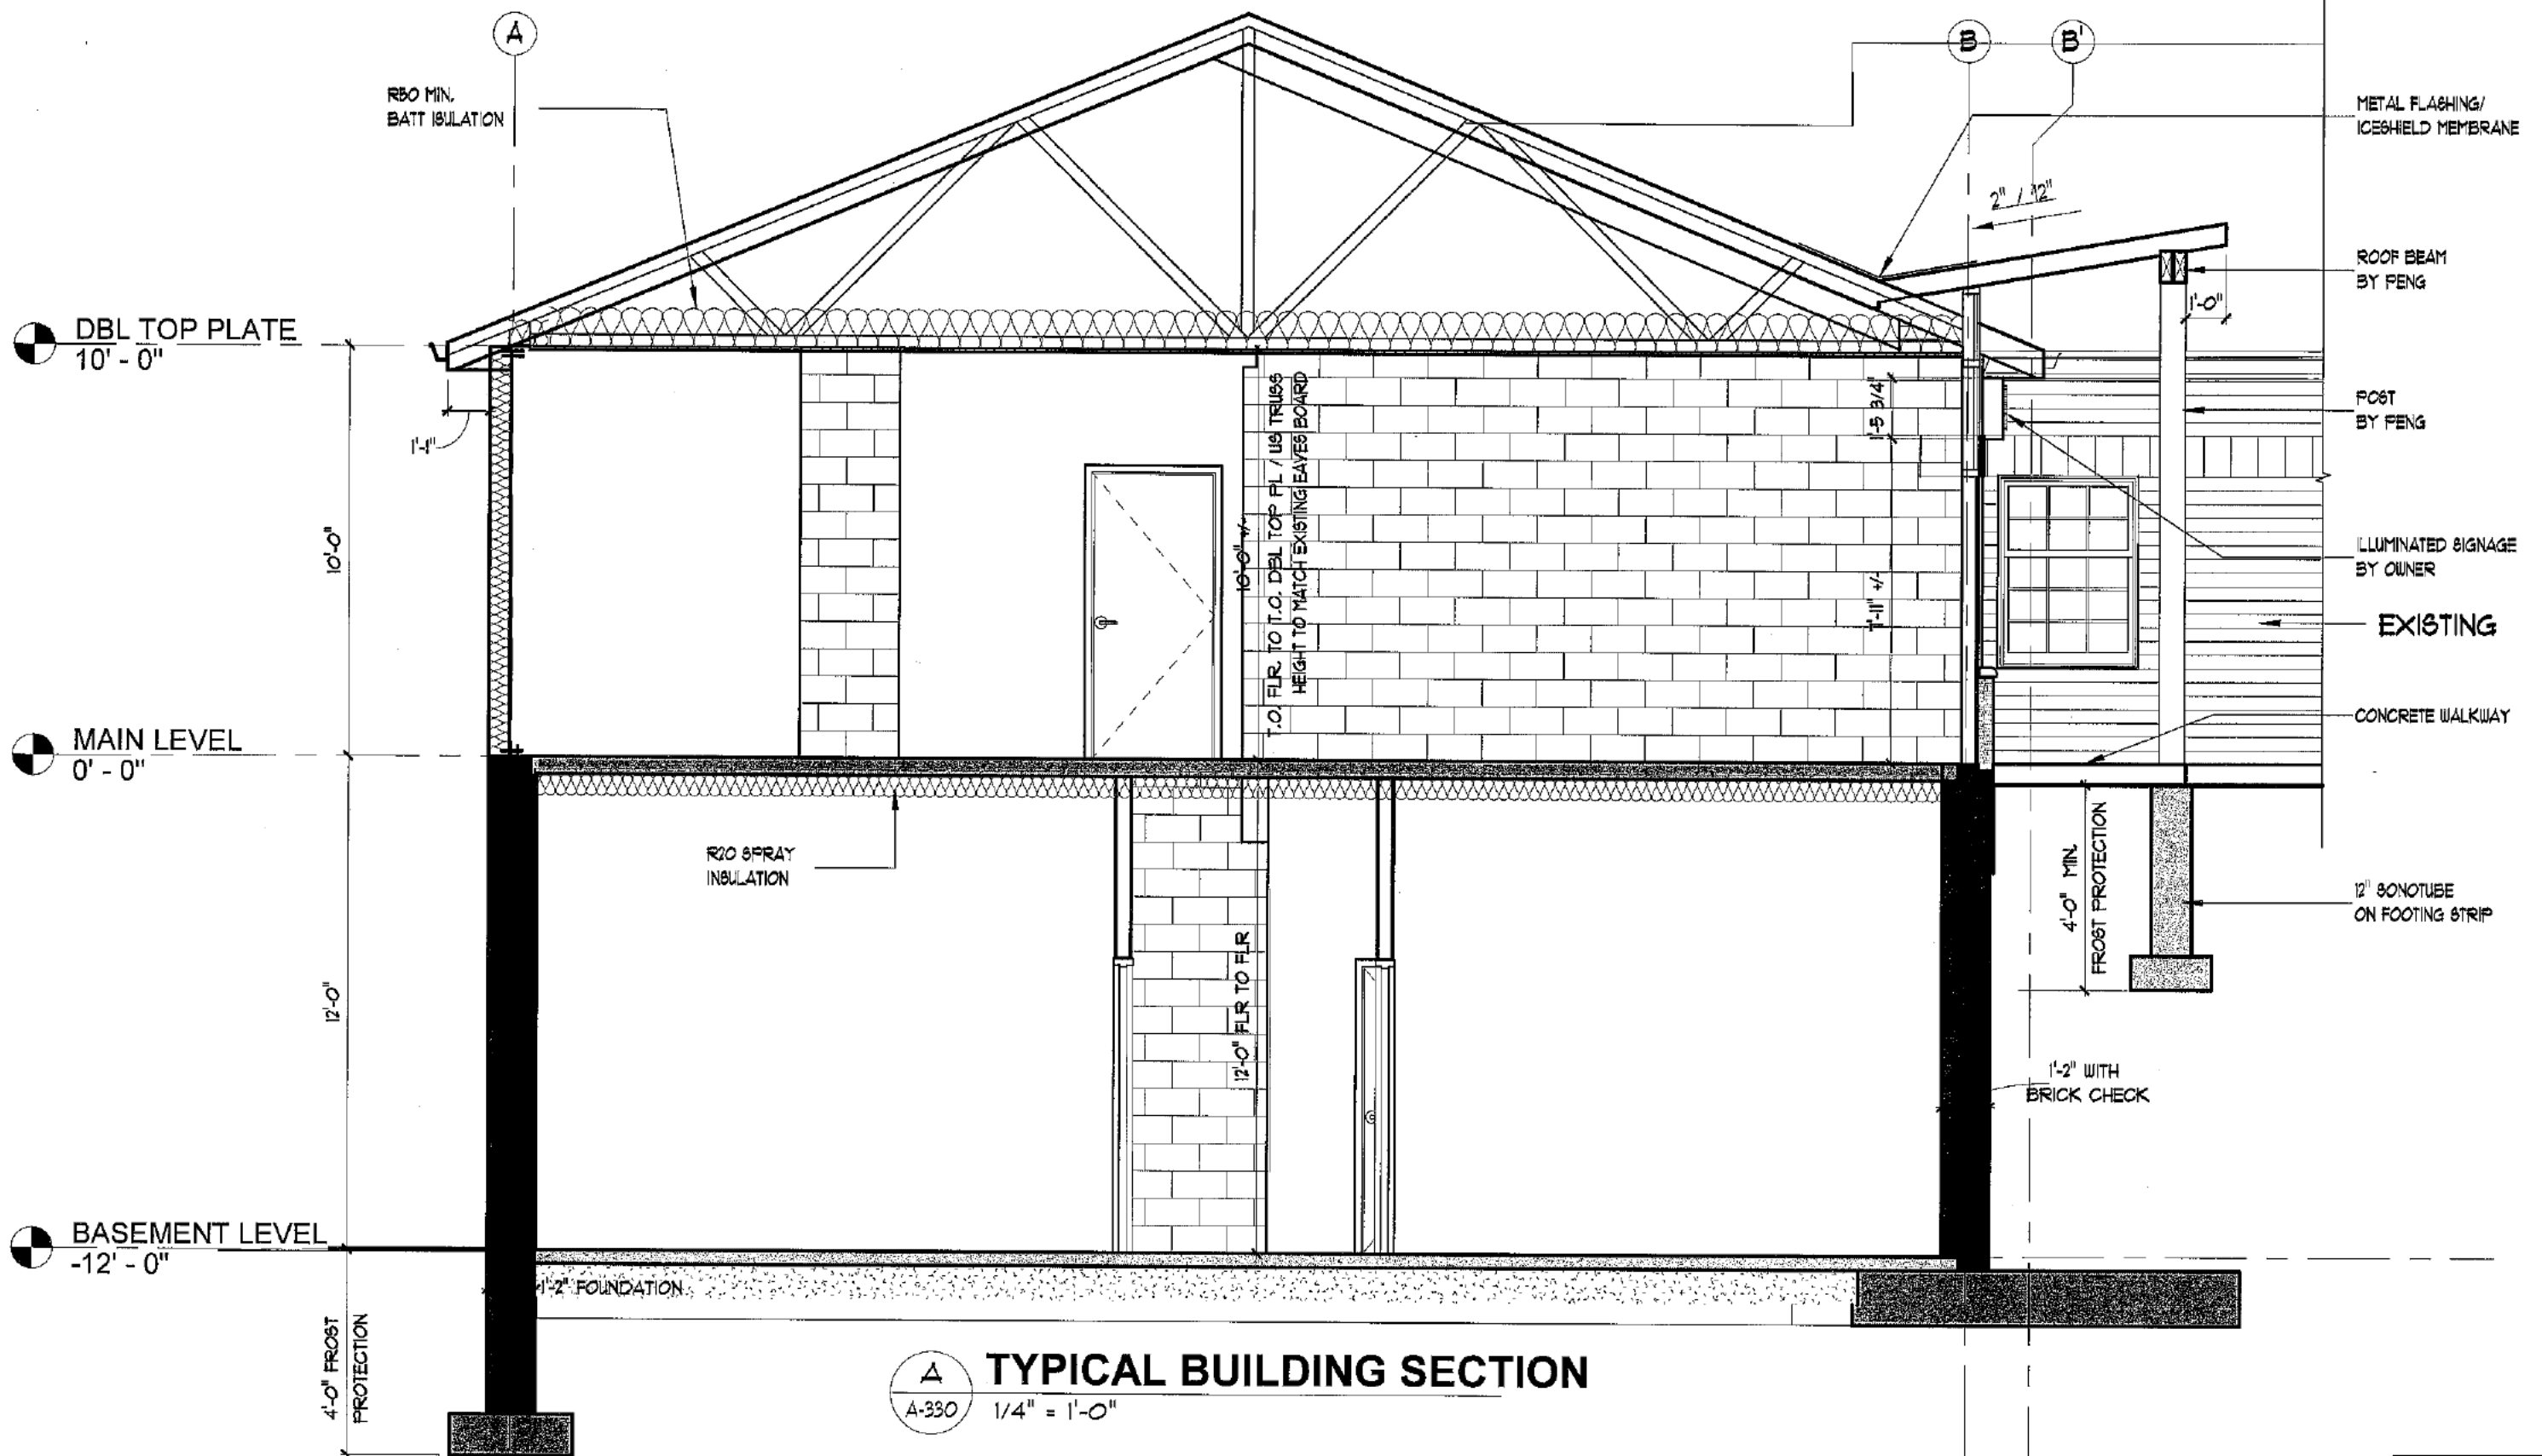

TYPICAL BUILDING SECTION
 A-330 1/4" = 1'-0"

PROJECT: 2281 PROSPECT ROAD	DRAWN: WML	CHECKED: KJ GANDHI	REVISIONS		
TITLE: BUILDING SECTION A - A	APPROVED: KJ GANDHI	PROJECT NO.	MAY 09 2023	GRID LINE 9 / 10	08
DWG. NO. A-330	SCALE: AS NOTED		JAN 26 2023	CURTAIN GLASS / ROOF REMOVED	07
			JAN 06 2023	FOUNDATION CO-ORD W SURVEYOR	06
			NOV 07 2022	ISSUED FOR CONSTRUCTION	05
			OCT 22 2022	ISSUED FOR PERMIT	04
			DATE	DESCRIPTION	NO.

INNOVATION ARCHITECTS
 TEL: 832-9400
 FAX: 445-2634