
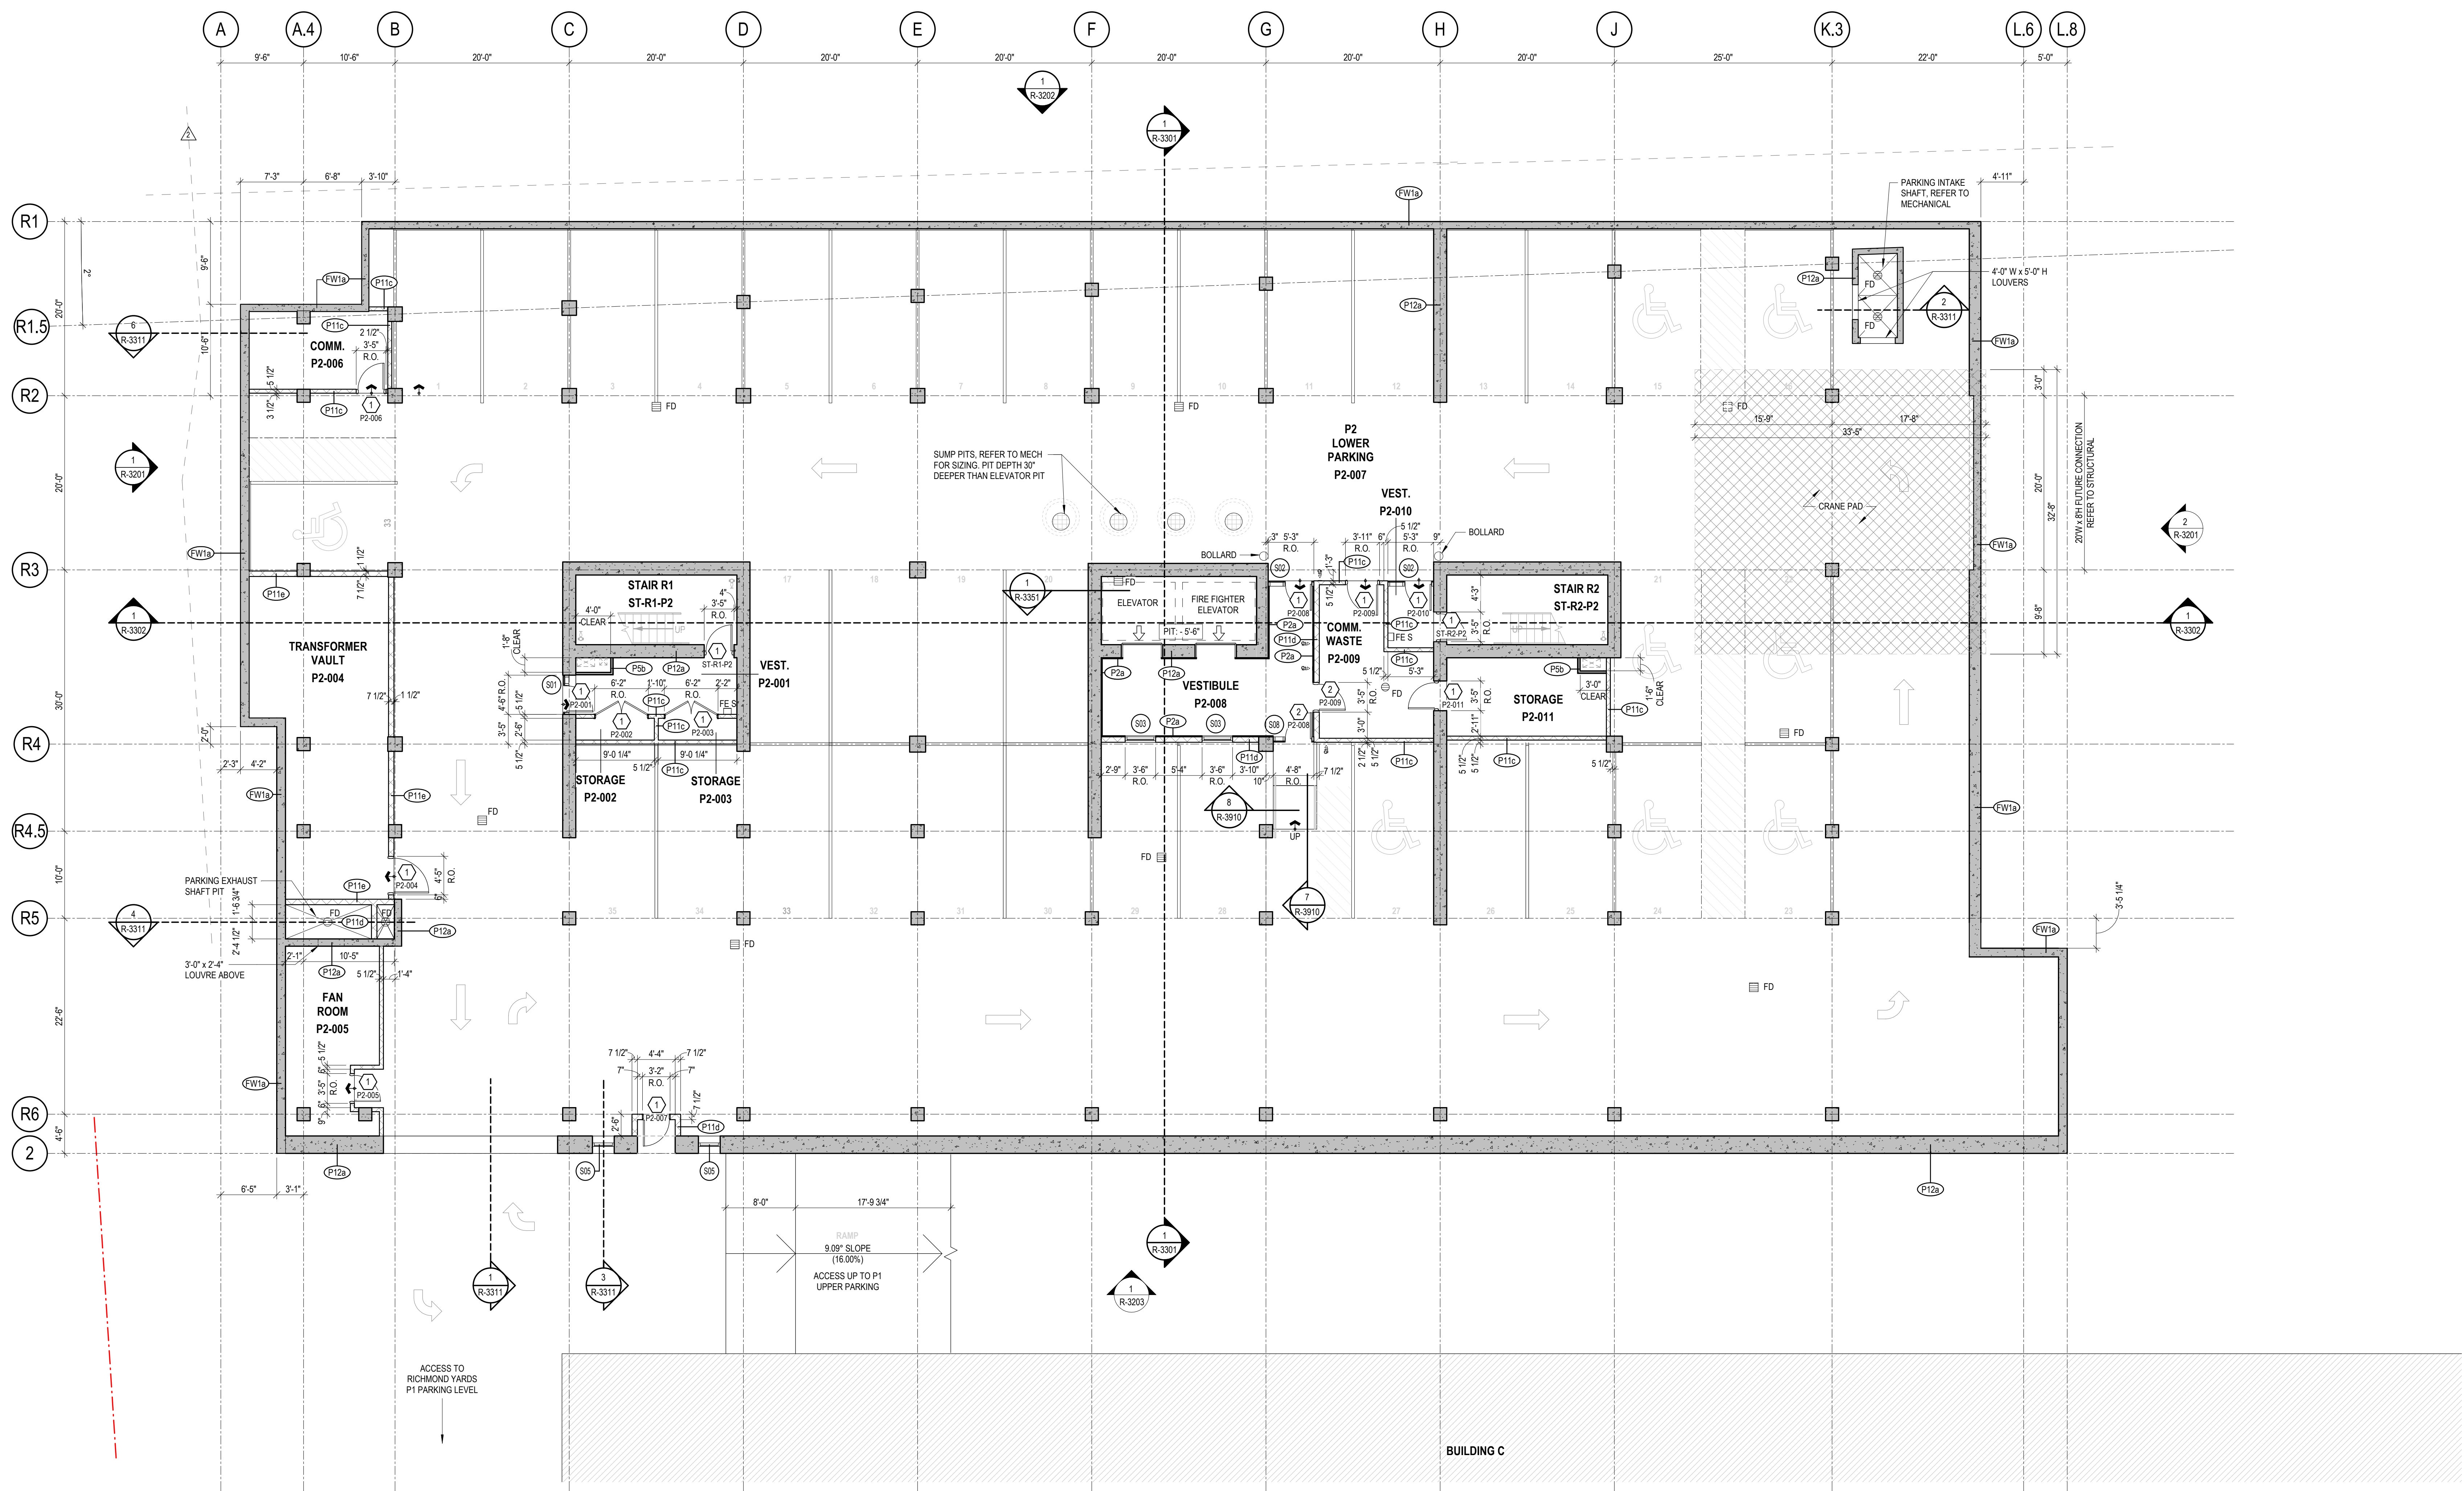


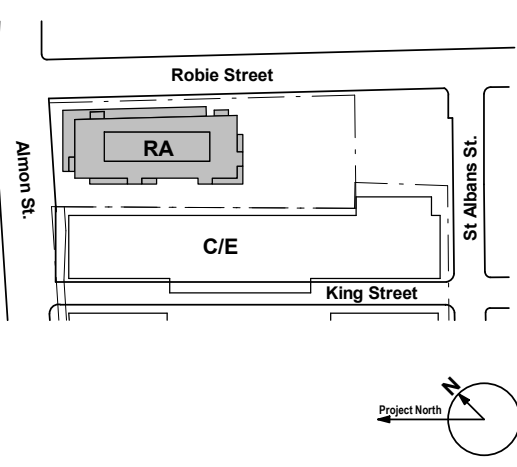

1 P2 LOWER PARKING

SCALE: 1/8" = 1'-0"

1/4" = 1' FLOOR PLAN NOTES

- REFER TO SHEET R-3000 FOR DETAILED ASSEMBLY INFORMATION.
- ALL EXTERIOR ENVELOPE OPENINGS ARE DIMENSIONED TO ROUGH OPENING, UNLESS NOTED OTHERWISE.
- REFER TO R-3050 SERIES FIRE SEPARATION PLANS FOR MINIMUM FIRE RESISTANCE RATING REQUIREMENTS.
- REFER TO R-3500 SERIES STAIR DRAWINGS FOR DETAILED STAIR INFORMATION.
- REFER TO R-3800 SERIES FOR CURTAINWALL AND DOOR SCHEDULES.
- REFER TO R-3900 SERIES SLAB EDGE PLANS FOR DETAILED CONCRETE INFORMATION.
- BULKHEAD ABOVE HEAT PUMP TO BE PARTITION TYPE P4a UNLESS NOTED OTHERWISE.
- CLOSET SLIDING DOORS TO BE CENTERED IN PARTITION UNLESS NOTED OTHERWISE.
- ELECTRICAL CONDUIT CAST-IN-PLACE FOR FIRE FIGHTERS TELEPHONE AND FIRE ALARM MANUAL PULL REFER TO ELECTRICAL.
- INTERIOR DOORS IN UNITS TO BE LOCATED 4" FROM FACE OF ADJACENT GYPSUM BOARD TO INSIDE FACE OF DOOR FRAME UNLESS NOTED OTHERWISE.
- REFER TO R-3900 SERIES FOR CONCRETE SLOPES AT TERRACES.
- REFER TO R-3900 SERIES FOR DIMENSIONS OF CAST-IN-PLACE PARTITIONS.
- ALL EXPOSED COLUMNS TO BE ARCHITECTURAL CONCRETE. COLUMNS THAT ARE FURRED OUT ARE TO BE WRAPPED WITH P2a, UNLESS NOTED OTHERWISE.

PARKING LEGEND

- EXTENTS OF BUILDING C
- DIRECTION OF TRAVEL
- NO PARKING HATCH
- SIDEWALK WITH BIKE LANE IMPROVEMENTS
- TRANSPORTATION RESERVE
- TRANSPORTATION SETBACK
- PROPERTY LINE
- BARRIER FREE POWER DOOR OPERATOR
- FE S SURFACE MOUNTED FIRE EXTINGUISHER
- 5' STEP UP, REFER TO SLAB PLANS

PARKING COUNT

LEVEL P2 PARKING SPACES: 28 + 8 BF
LEVEL P1 PARKING SPACES: 26 + 6 BF
NSBC DIVISION B 3.2.2.5 (4)(c)
TOTAL BF SPACES REQ'D: 1 PER UNIT = 9
PARKING TOTAL: 51 + 14 BF = 68

1	ISSUED FOR PRICING	SAMP	29 NOV 24
2	ISSUED FOR BUILDING PERMIT	SAMP	01 NOV 24
3	ISSUED FOR SI #R-002	SAMP	16 AUG 24
4	ISSUED FOR SI #R-001	SAMP	03 JUL 24
5	ISSUED FOR UNDERGROUND IFC	SAMP	09 MAY 24

No	REVISION	BY	DATE
----	----------	----	------

STAMP

SCALE: 1/8" = 1'-0"

DRAWN: ARM/RTW

CHECKED: SAMP

DATE: 09 MAY 2024

PROJECT
RICHMOND YARDS -
ARTS BUILDING RA

6016 ALMON STREET & 2760 -
2772 ROBIE STREET, HALIFAX

CLIENT


WESTWOOD



PROJECT No. 2018-113

SHEET TITLE


OVERALL FLOOR
PLAN - P2 LOWER
PARKING

R-3051

 

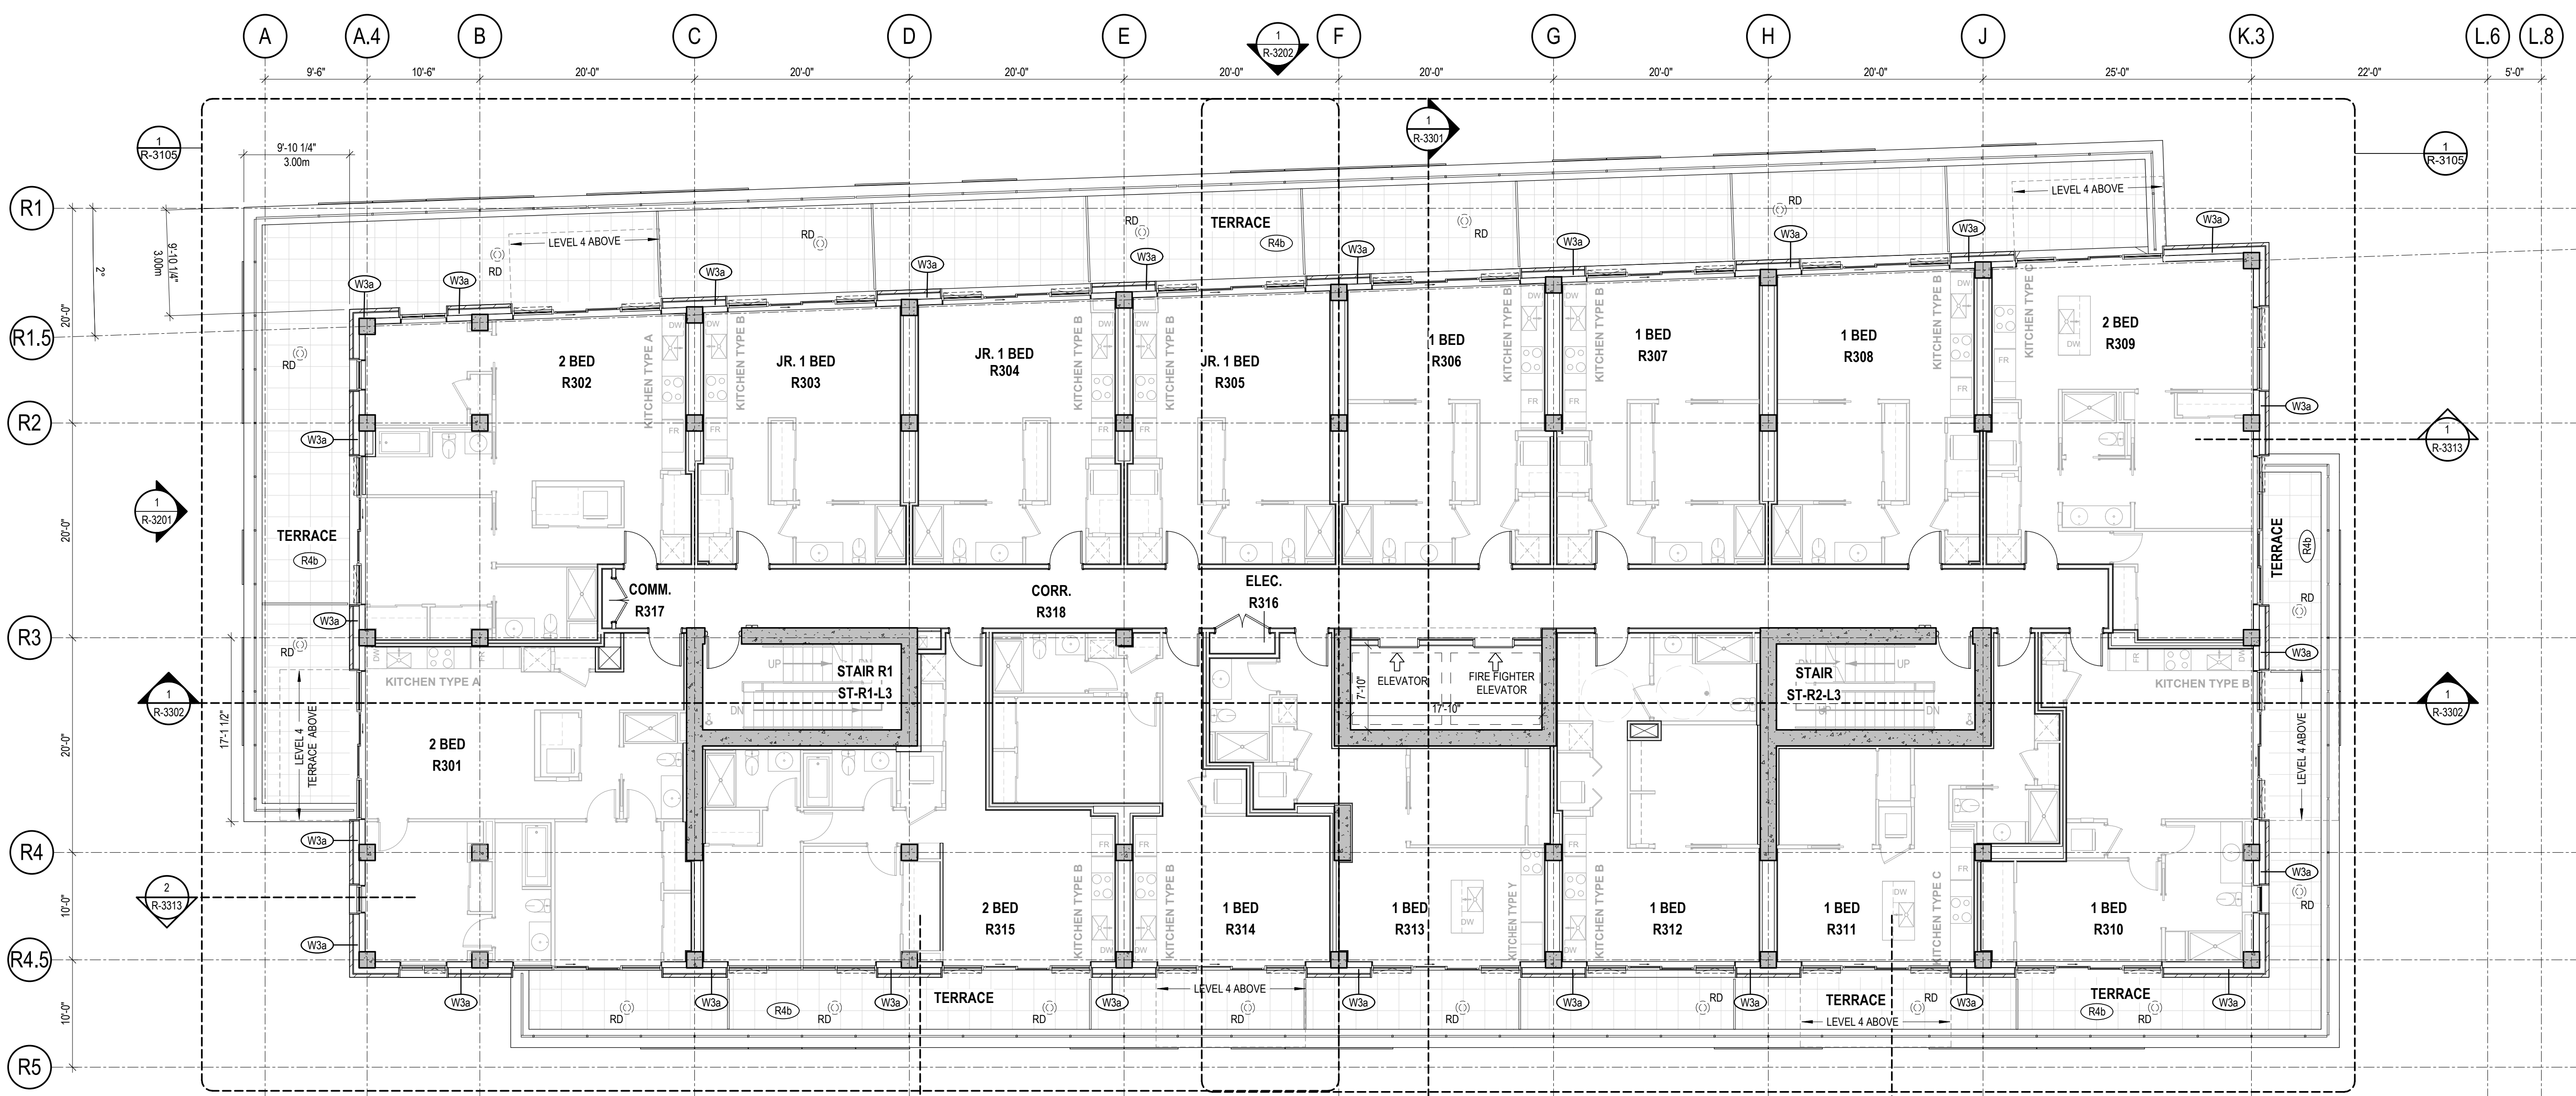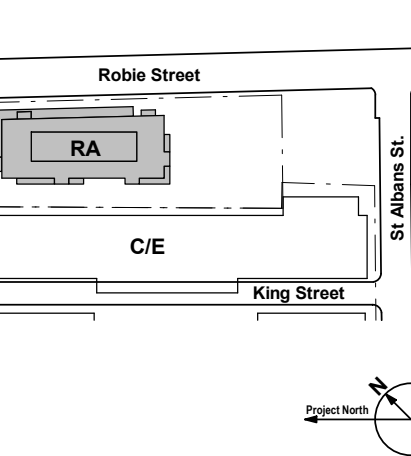

1 LEVEL 3
SCALE: 1/8" = 1'-0"

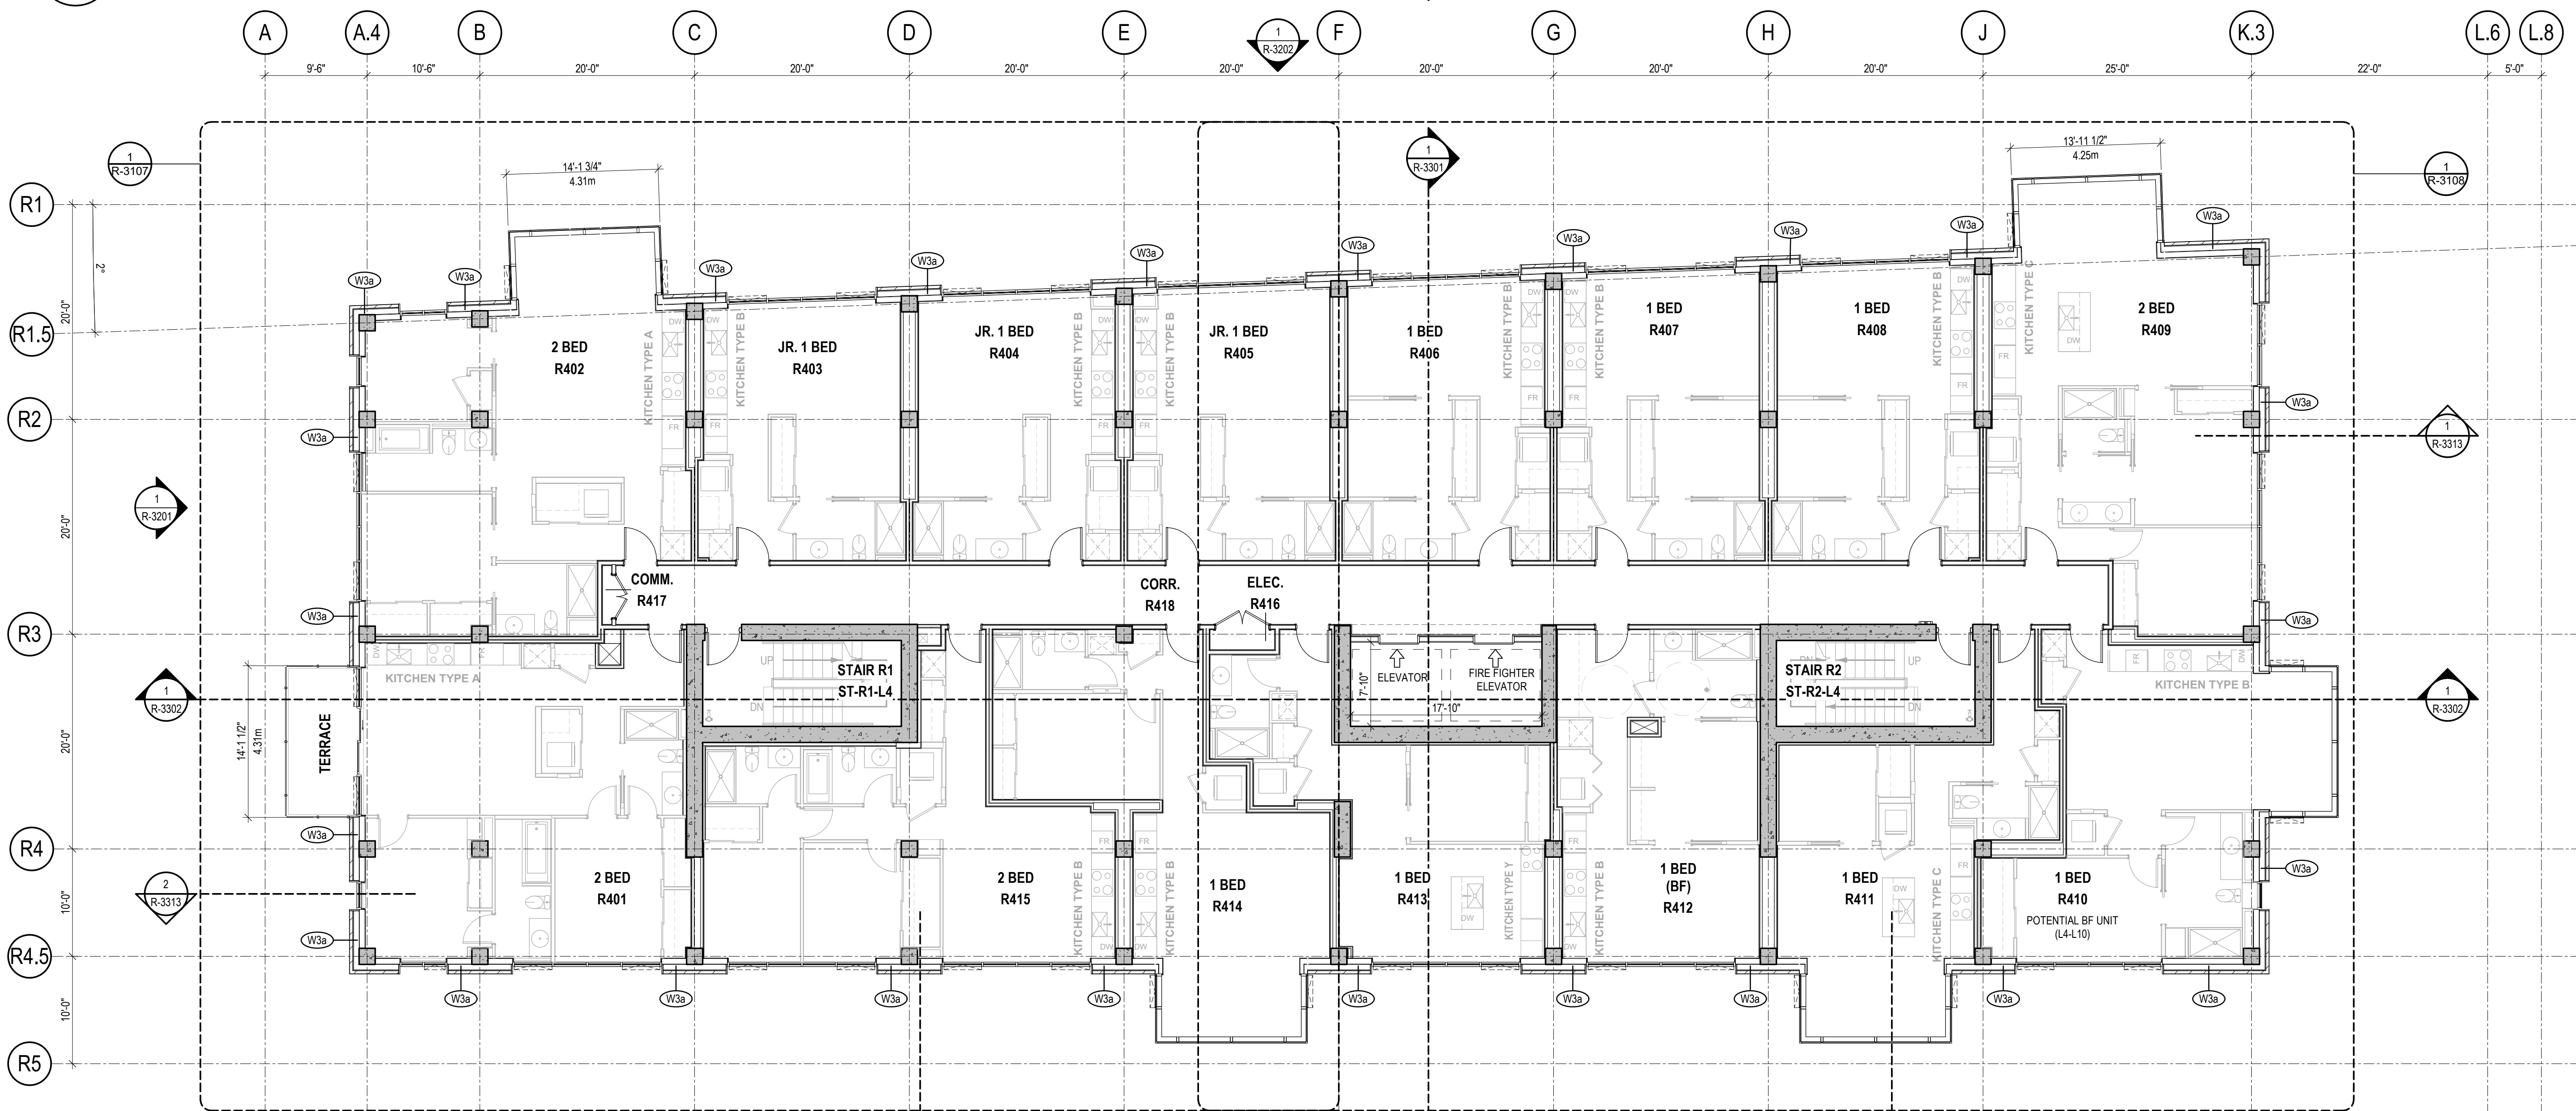

2 LEVELS 4 - 8
SCALE: 1/8" = 1'-0"

1	ISSUED FOR PRICING	SAMP	20 NOV 24
2	ISSUED FOR BUILDING PERMIT	SAMP	01 NOV 24
3	REVISION	BY	DATE

STAMP

SCALE 1/8" = 1'-0"

DRAWN ARM/RTW

CHECKED SAMP

DATE 01 NOV 24

PROJECT

**RICHMOND YARDS -
ARTS BUILDING RA**

6016 ALMON STREET & 2760 -
2772 ROBIE STREET, HALIFAX

CLIENT



WESTWOOD

PROJECT No. 2018-113


SHEET TITLE

**OVERALL FLOOR
PLAN - LEVELS 3 & 4-8**

R-3054

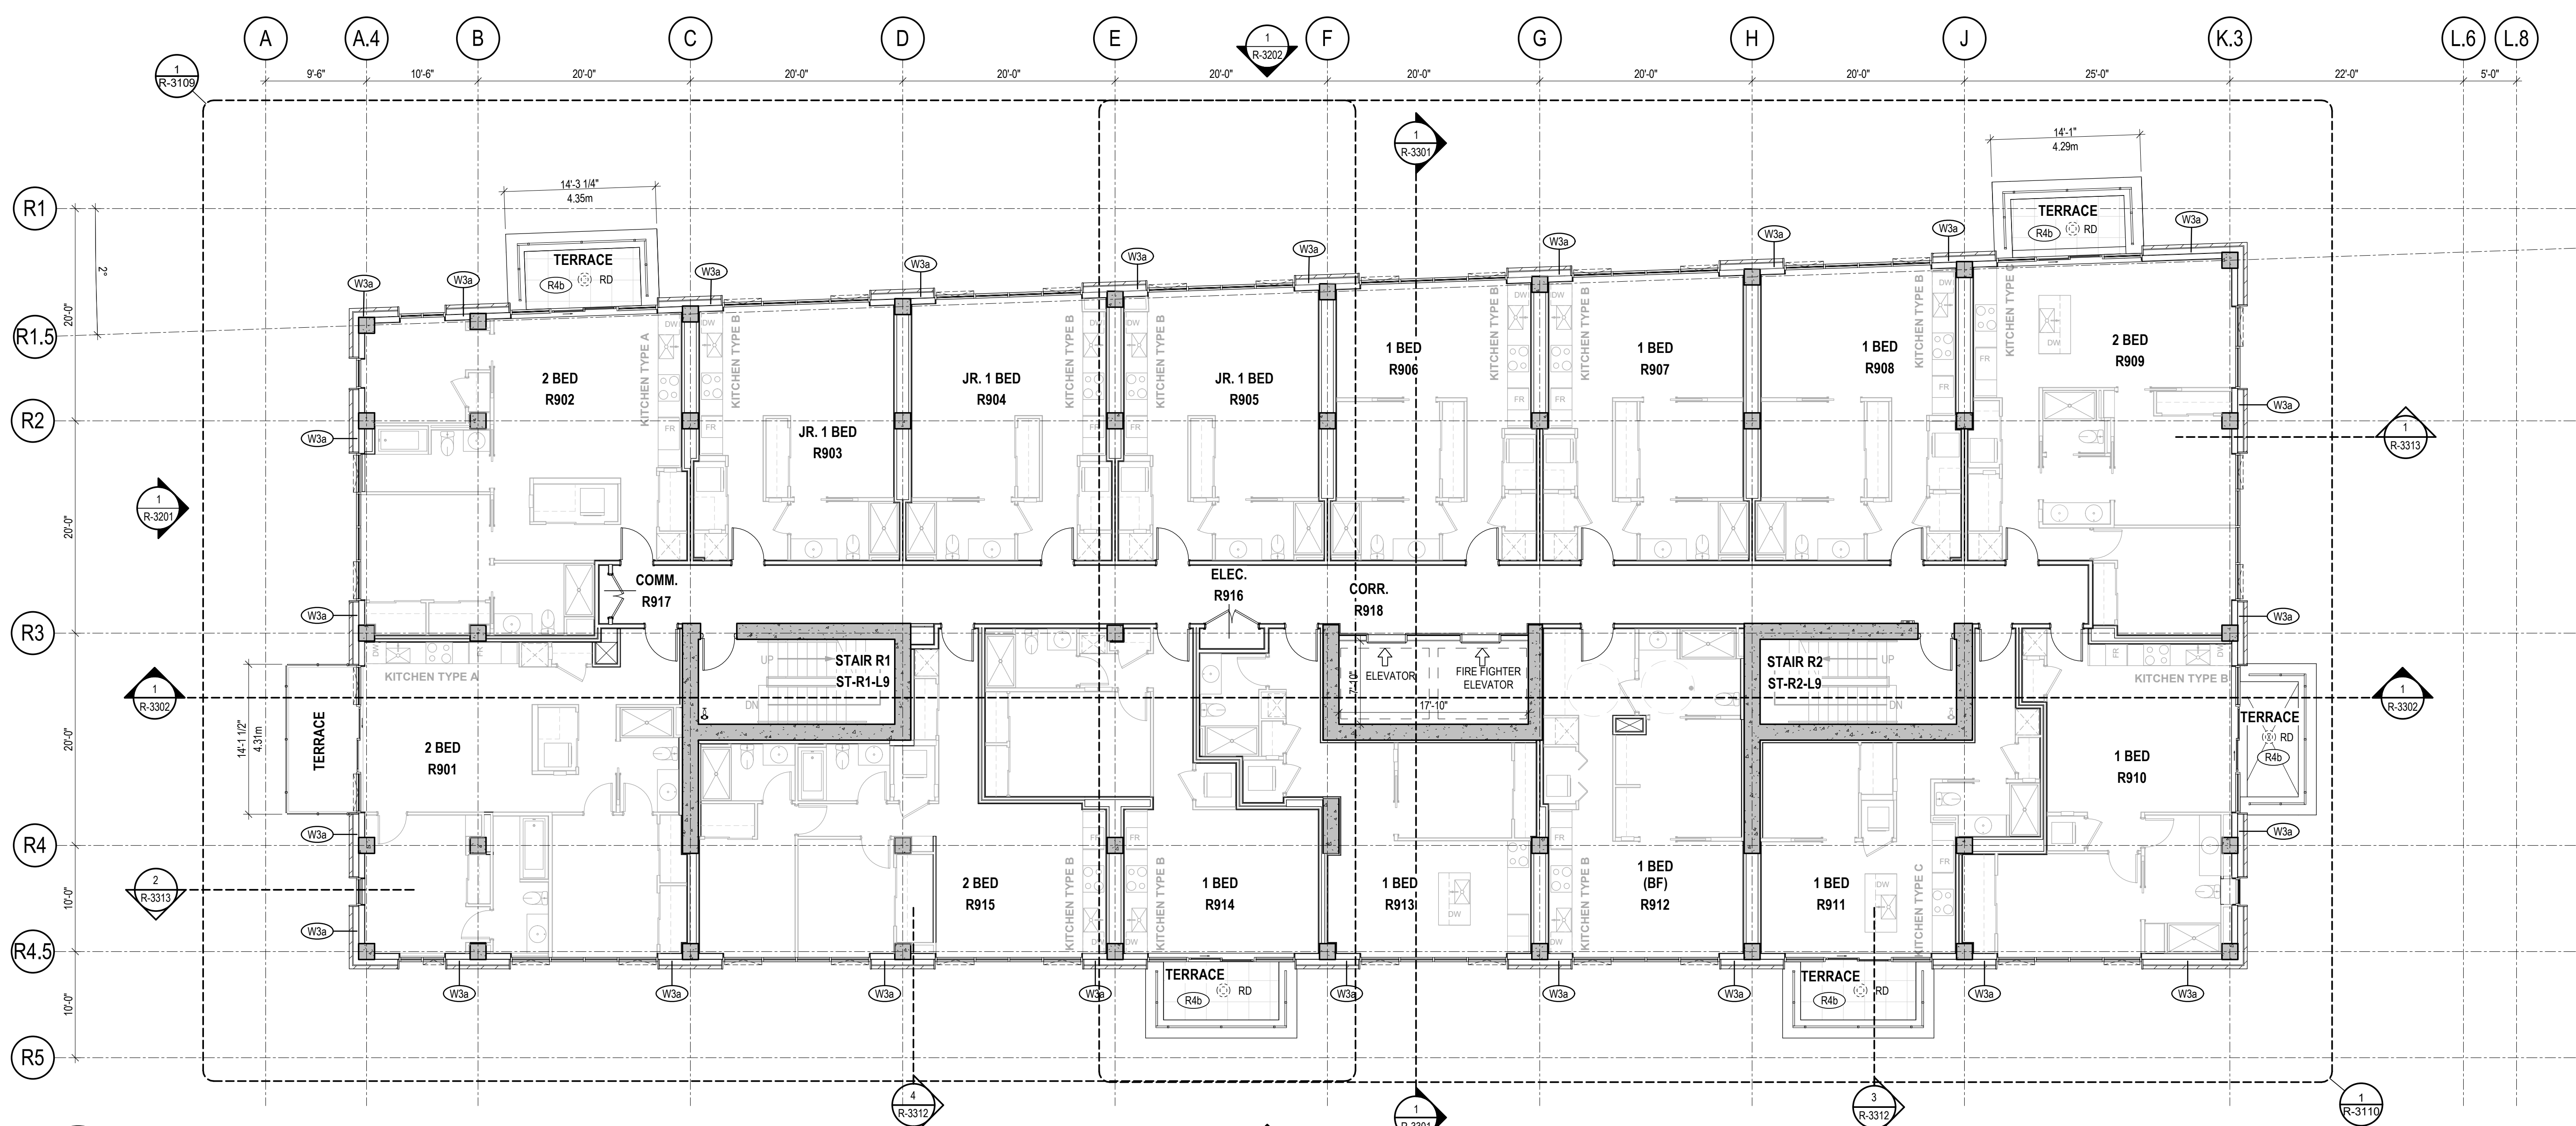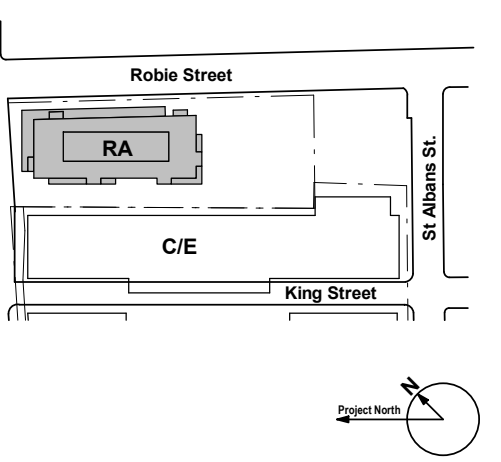

3 LEVEL 9
SCALE: 1/8" = 1'-0"

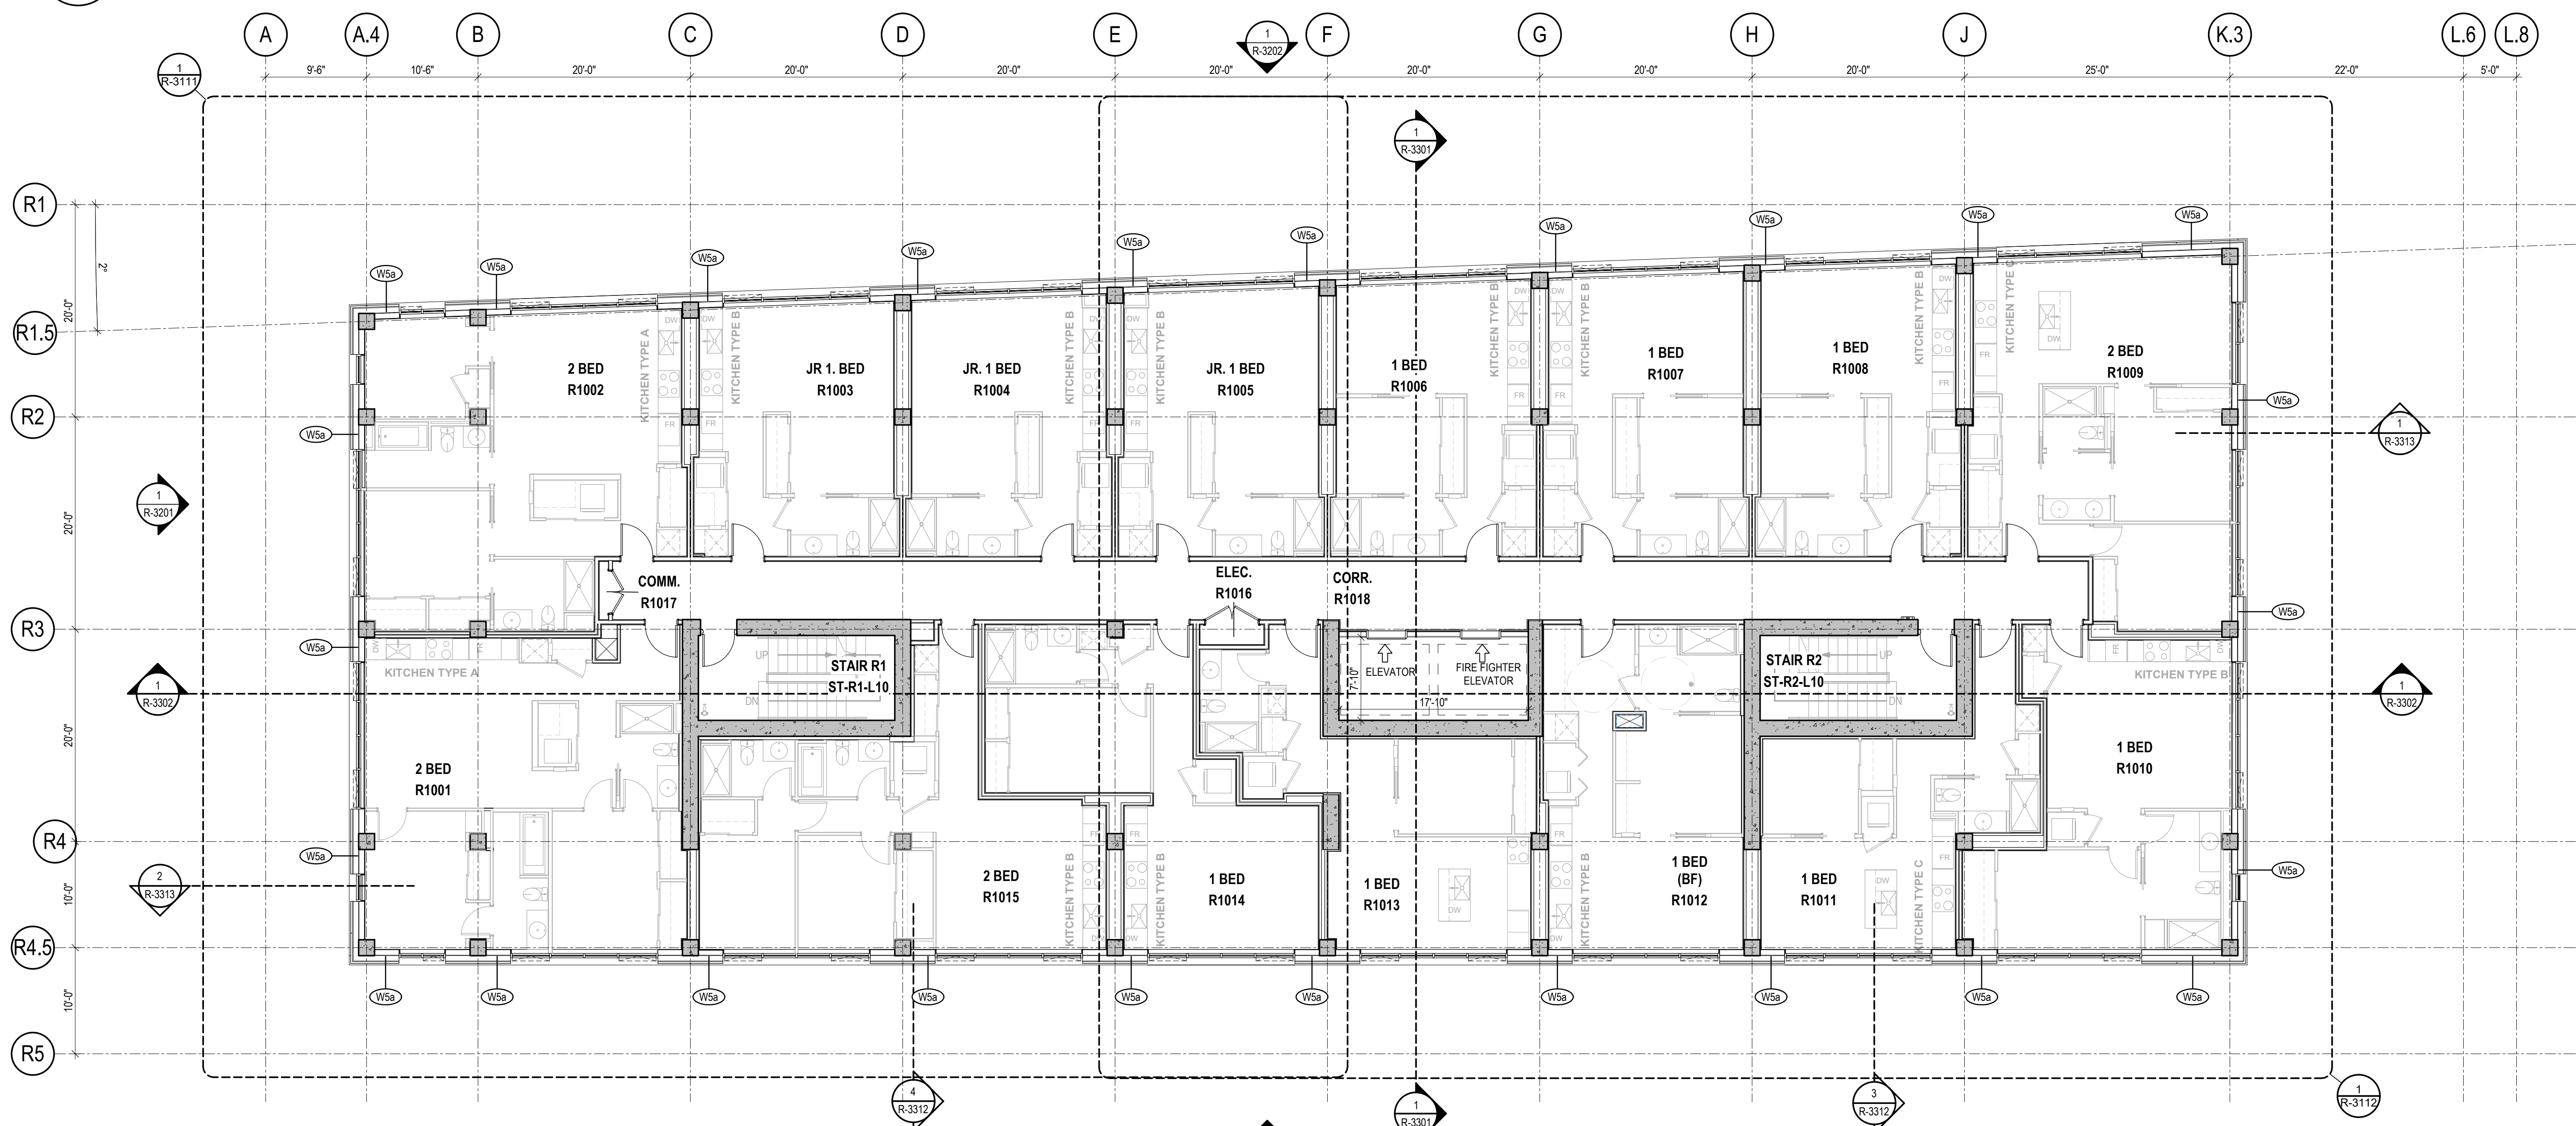

4 LEVEL 10
SCALE: 1/8" = 1'-0"

1	ISSUED FOR PRICING	SAMP	20 NOV 20
2	ISSUED FOR BUILDING PERMIT	SAMP	01 NOV 20
3	REVISION	BY	DATE

STAMP

SCALE 1/8" = 1'-0"
DRAWN ARM/RTW
CHECKED SAMP
DATE 01 NOV 2024

PROJECT
RICHMOND YARDS -
ARTS BUILDING RA


6016 ALMON STREET & 2760 -
2772 ROBIE STREET, HALIFAX

CLIENT
WESTWOOD


PROJECT No. 2018-113

SHEET TITLE
OVERALL FLOOR
PLAN - LEVELS 9 & 10

R-3055

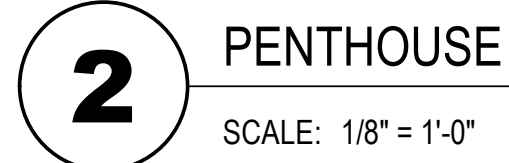

R-3056

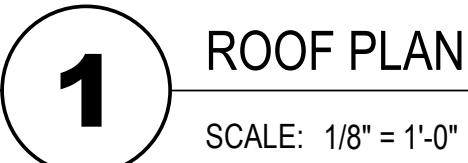

1

CT


ALMON STREET & 2760 -
ROBIE STREET, HALIFAX

CT No. 2018-113

TITLE



ERALL ROOF PLAN

R-3057

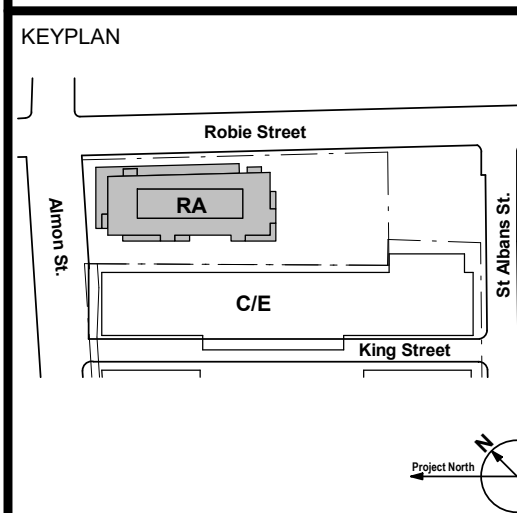

EXTERIOR FINISH SCHEDULE:

- 01a BRICK MASONRY CLADDING (TAPESTRY GREY)
- 02a VISION GLAZING (frame colour BLACK)
- 02b SPANDREL GLAZING (frame colour BLACK)
- 02c ALUMINUM PANEL CLADDING (BLACK)
- 03a MECHANICAL LOUVRES (BLACK)
- 03b ARCHITECTURAL LOUVRES (BLACK)
- 04a PERFORATED CUSTOM PATTERN METAL SCREEN IN FRONT OF CURTAIN WALL
- 05a GLASS GUARD
- CJ CONTROL JOINT
- SA SHELF ANGLE. REFER TO WALL SECTION FOR LOCATIONS

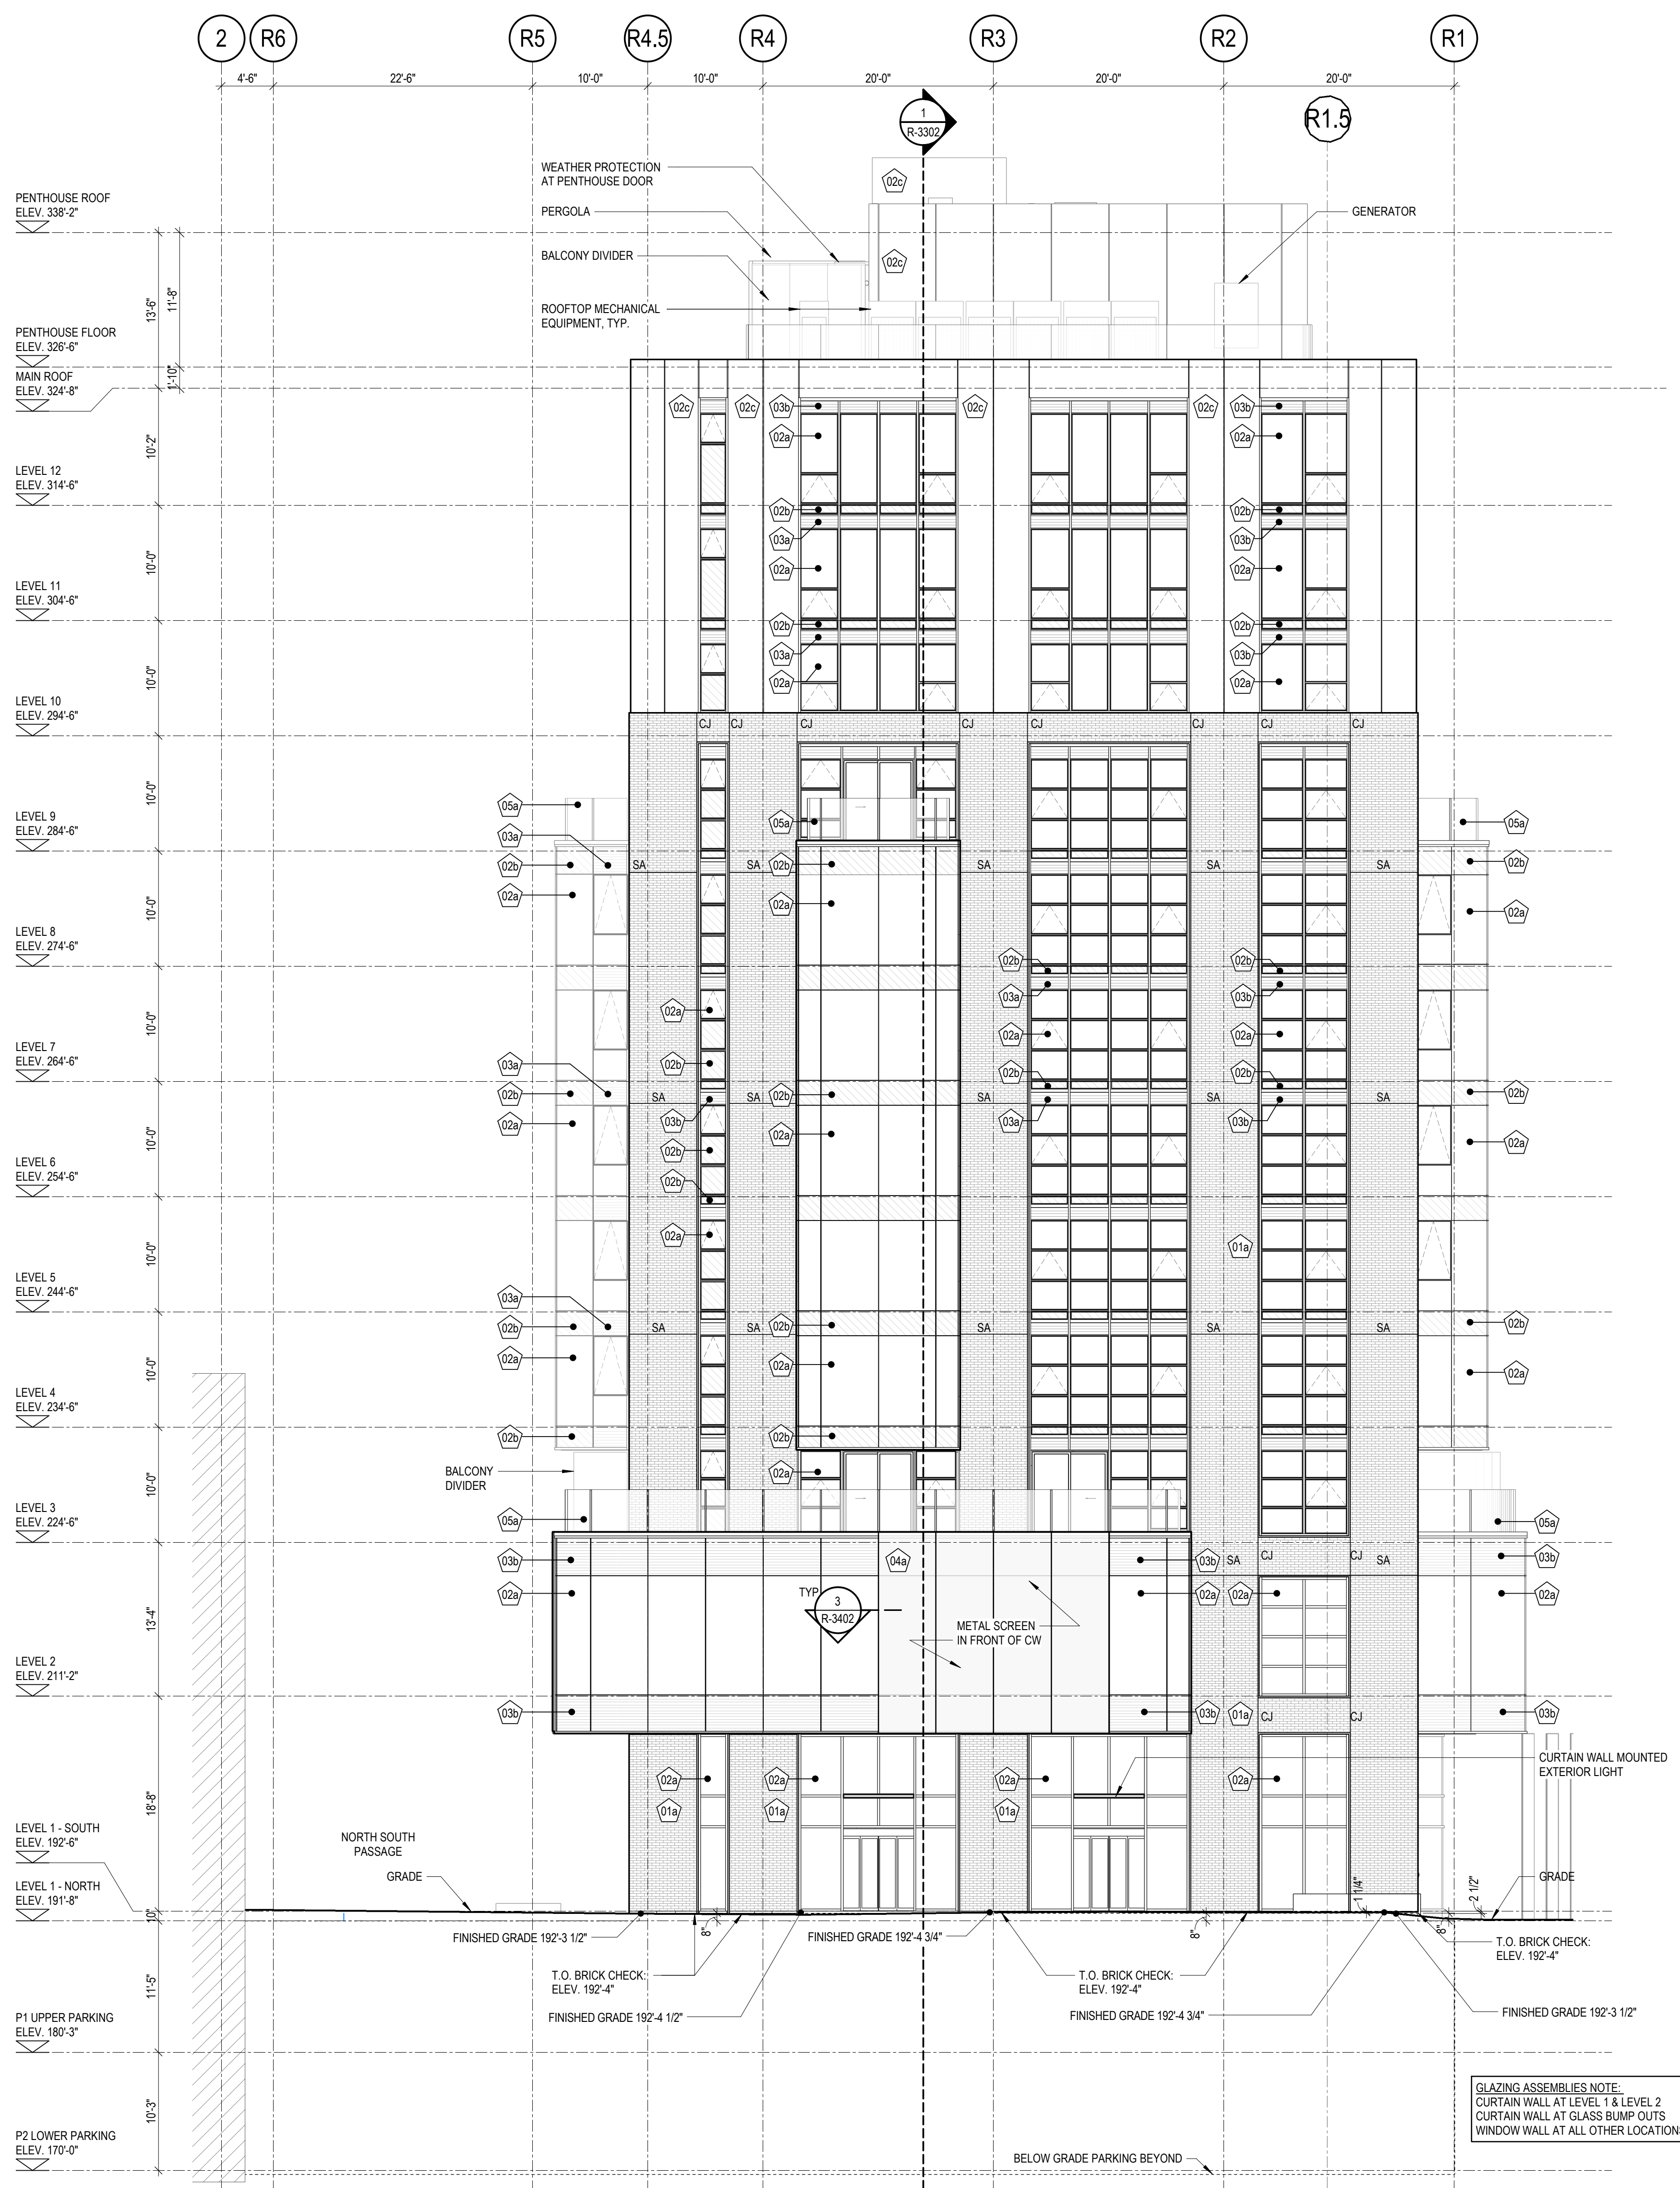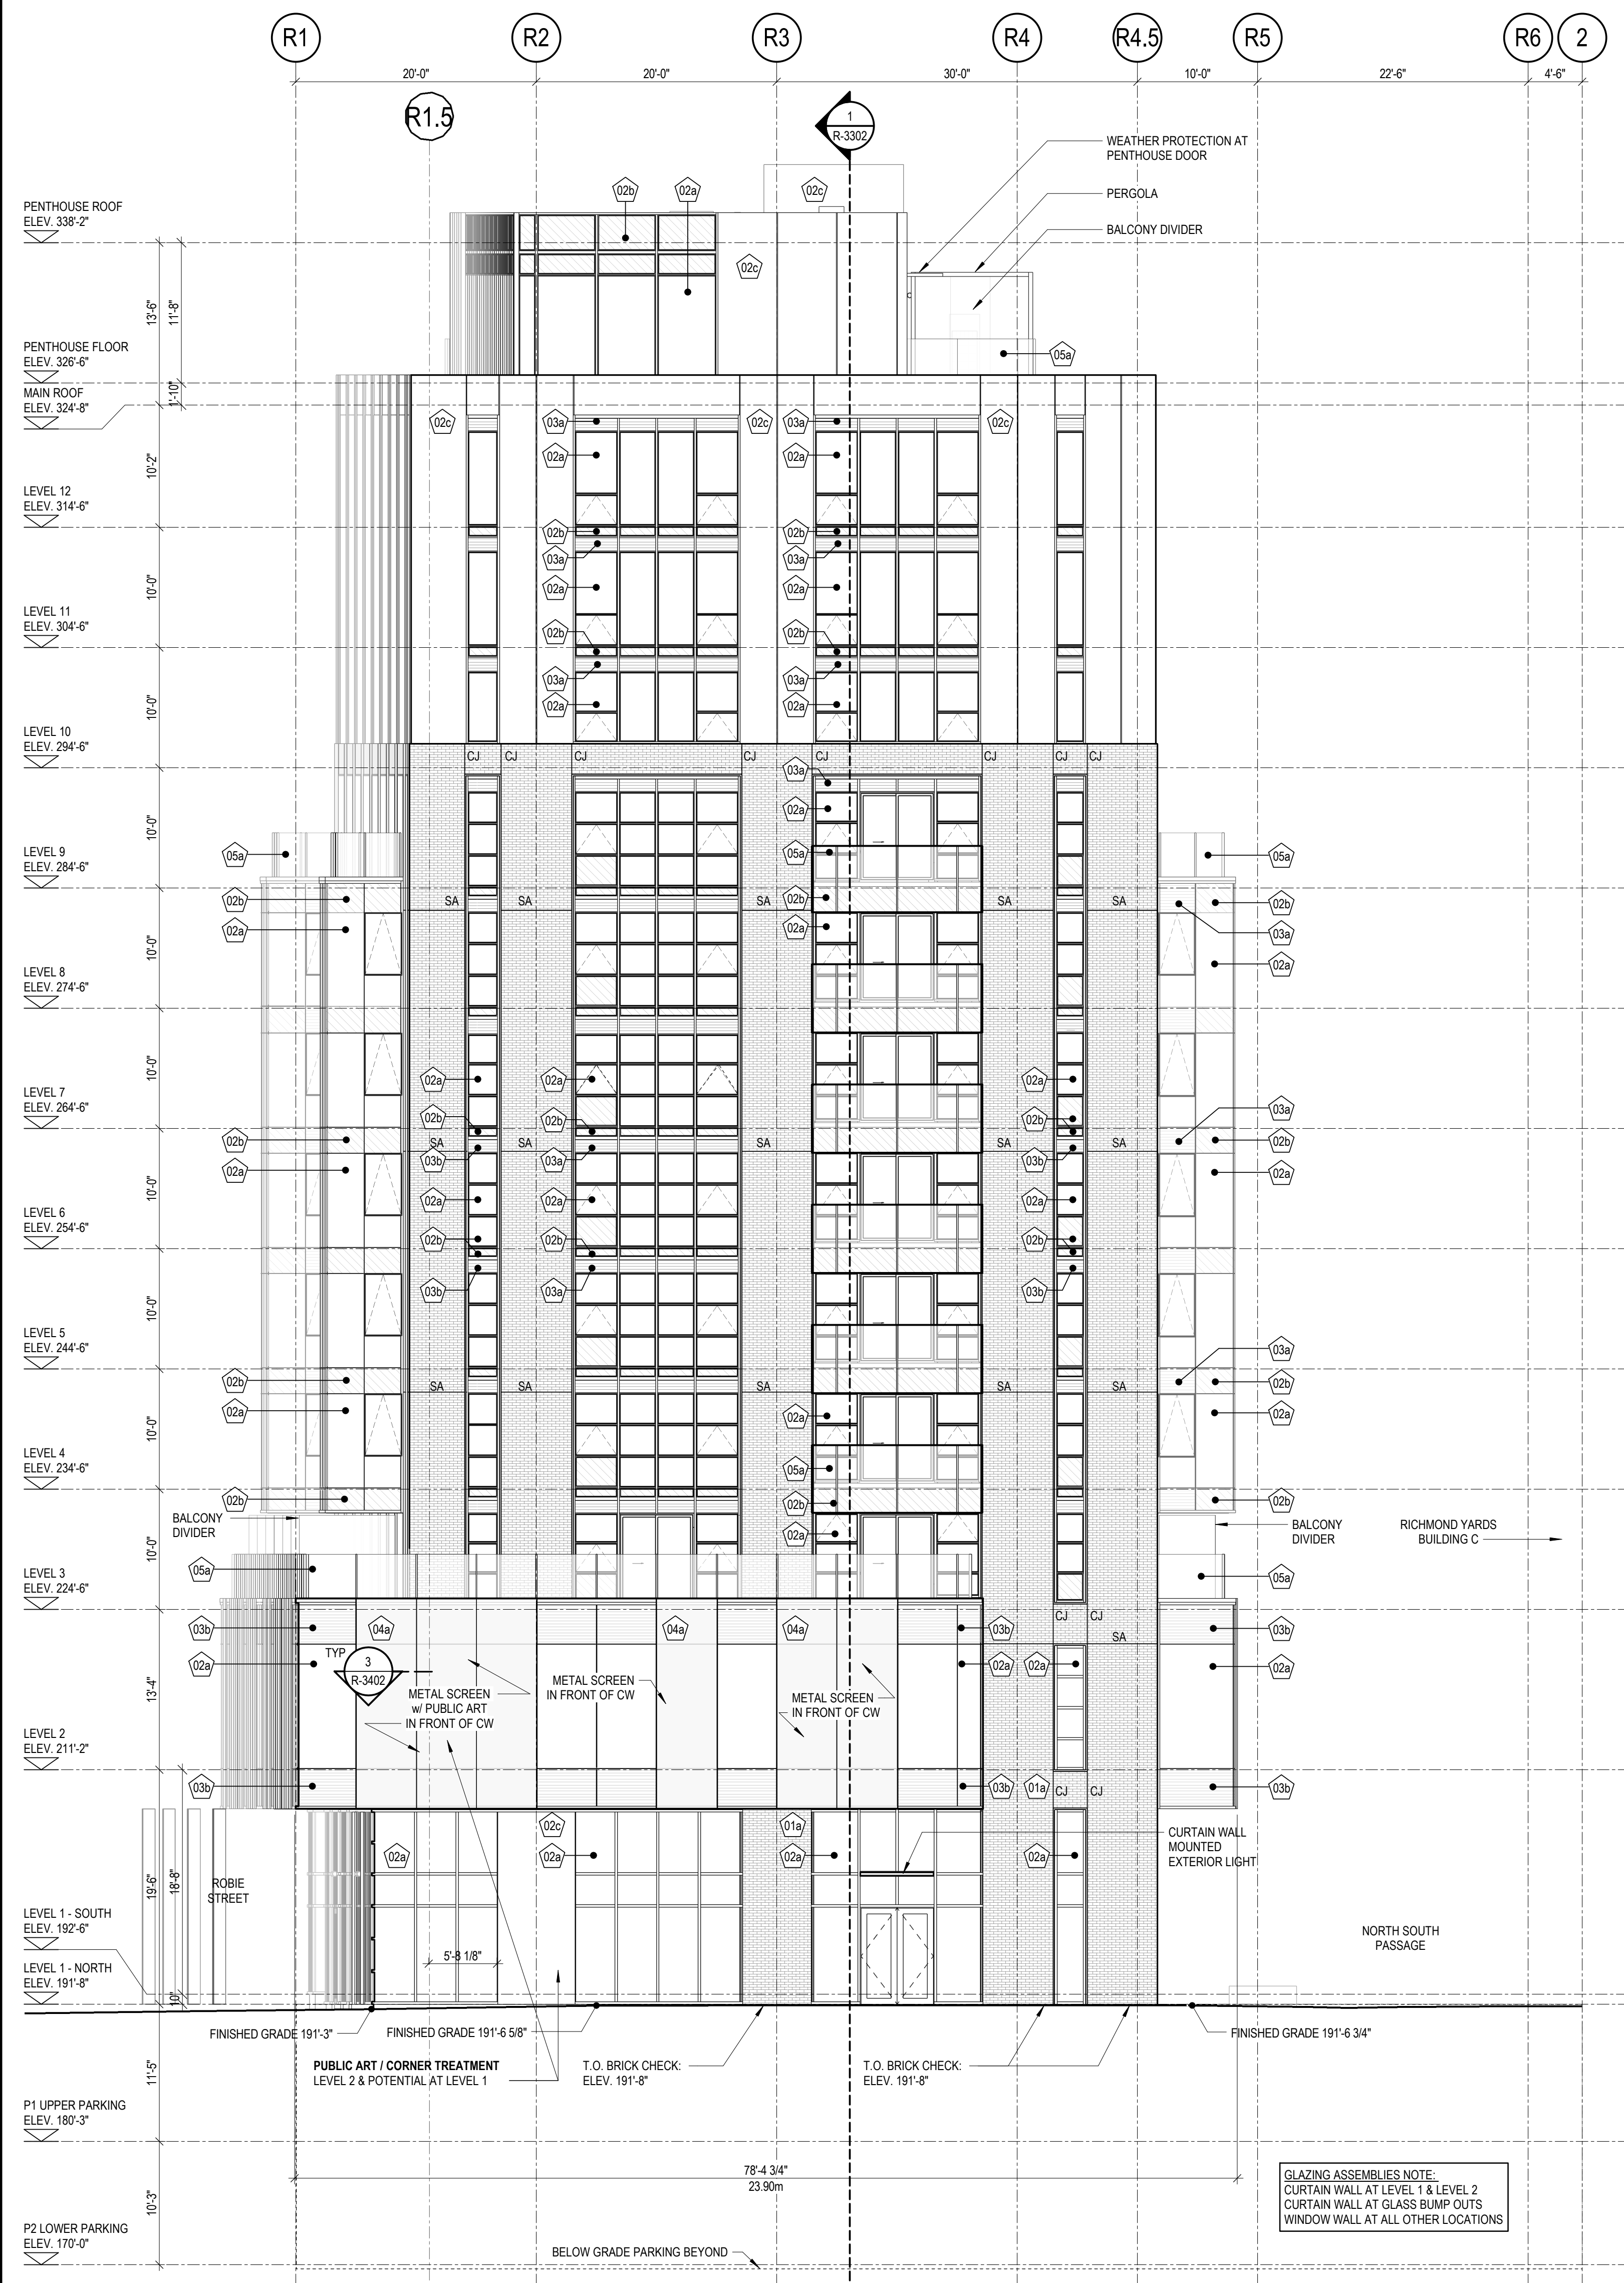

1	ISSUED FOR PRICING	SAMP	20 NOV 24
2	ISSUED FOR BUILDING PERMIT	SAMP	01 NOV 24
3	REVISION	BY	DATE

STAMP

SCALE As indicated

DRAWN ARM

CHECKED SAMP

DATE 01 NOV 2024

PROJECT
RICHMOND YARDS -
ARTS BUILDING RA

6016 ALMON STREET & 2760 -
2772 ROBIE STREET, HALIFAX

CLIENT


WESTWOOD

PROJECT No. 2018-113


SHEET TITLE

BUILDING
ELEVATIONS
NORTH & SOUTH

R-3201

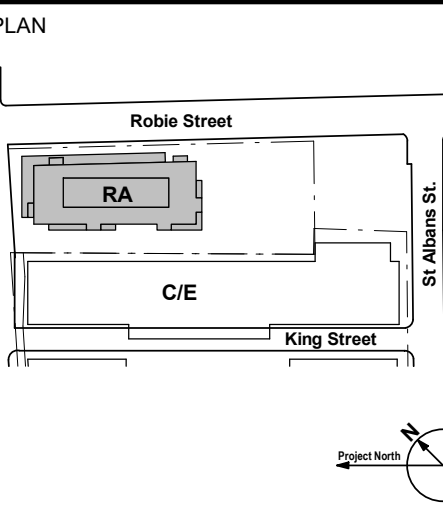

- EXTERIOR FINISH SCHEDULE:
- 01a BRICK MASONRY CLADDING (TAPESTRY GREY)
 - 02a VISION GLAZING (frame colour BLACK)
 - 02b SPANDREL GLAZING (frame colour BLACK)
 - 03a ALUMINUM PANEL CLADDING (BLACK)
 - 03b MECHANICAL LOUVRES (BLACK)
 - 03c ARCHITECTURAL LOUVRES (BLACK)
 - 04a PERFORATED CUSTOM PATTERN METAL SCREEN IN FRONT OF CURTAIN WALL
 - 05a GLASS GUARD
 - CJ CONTROL JOINT
 - SA SHELF ANGLE. REFER TO WALL SECTION FOR LOCATIONS

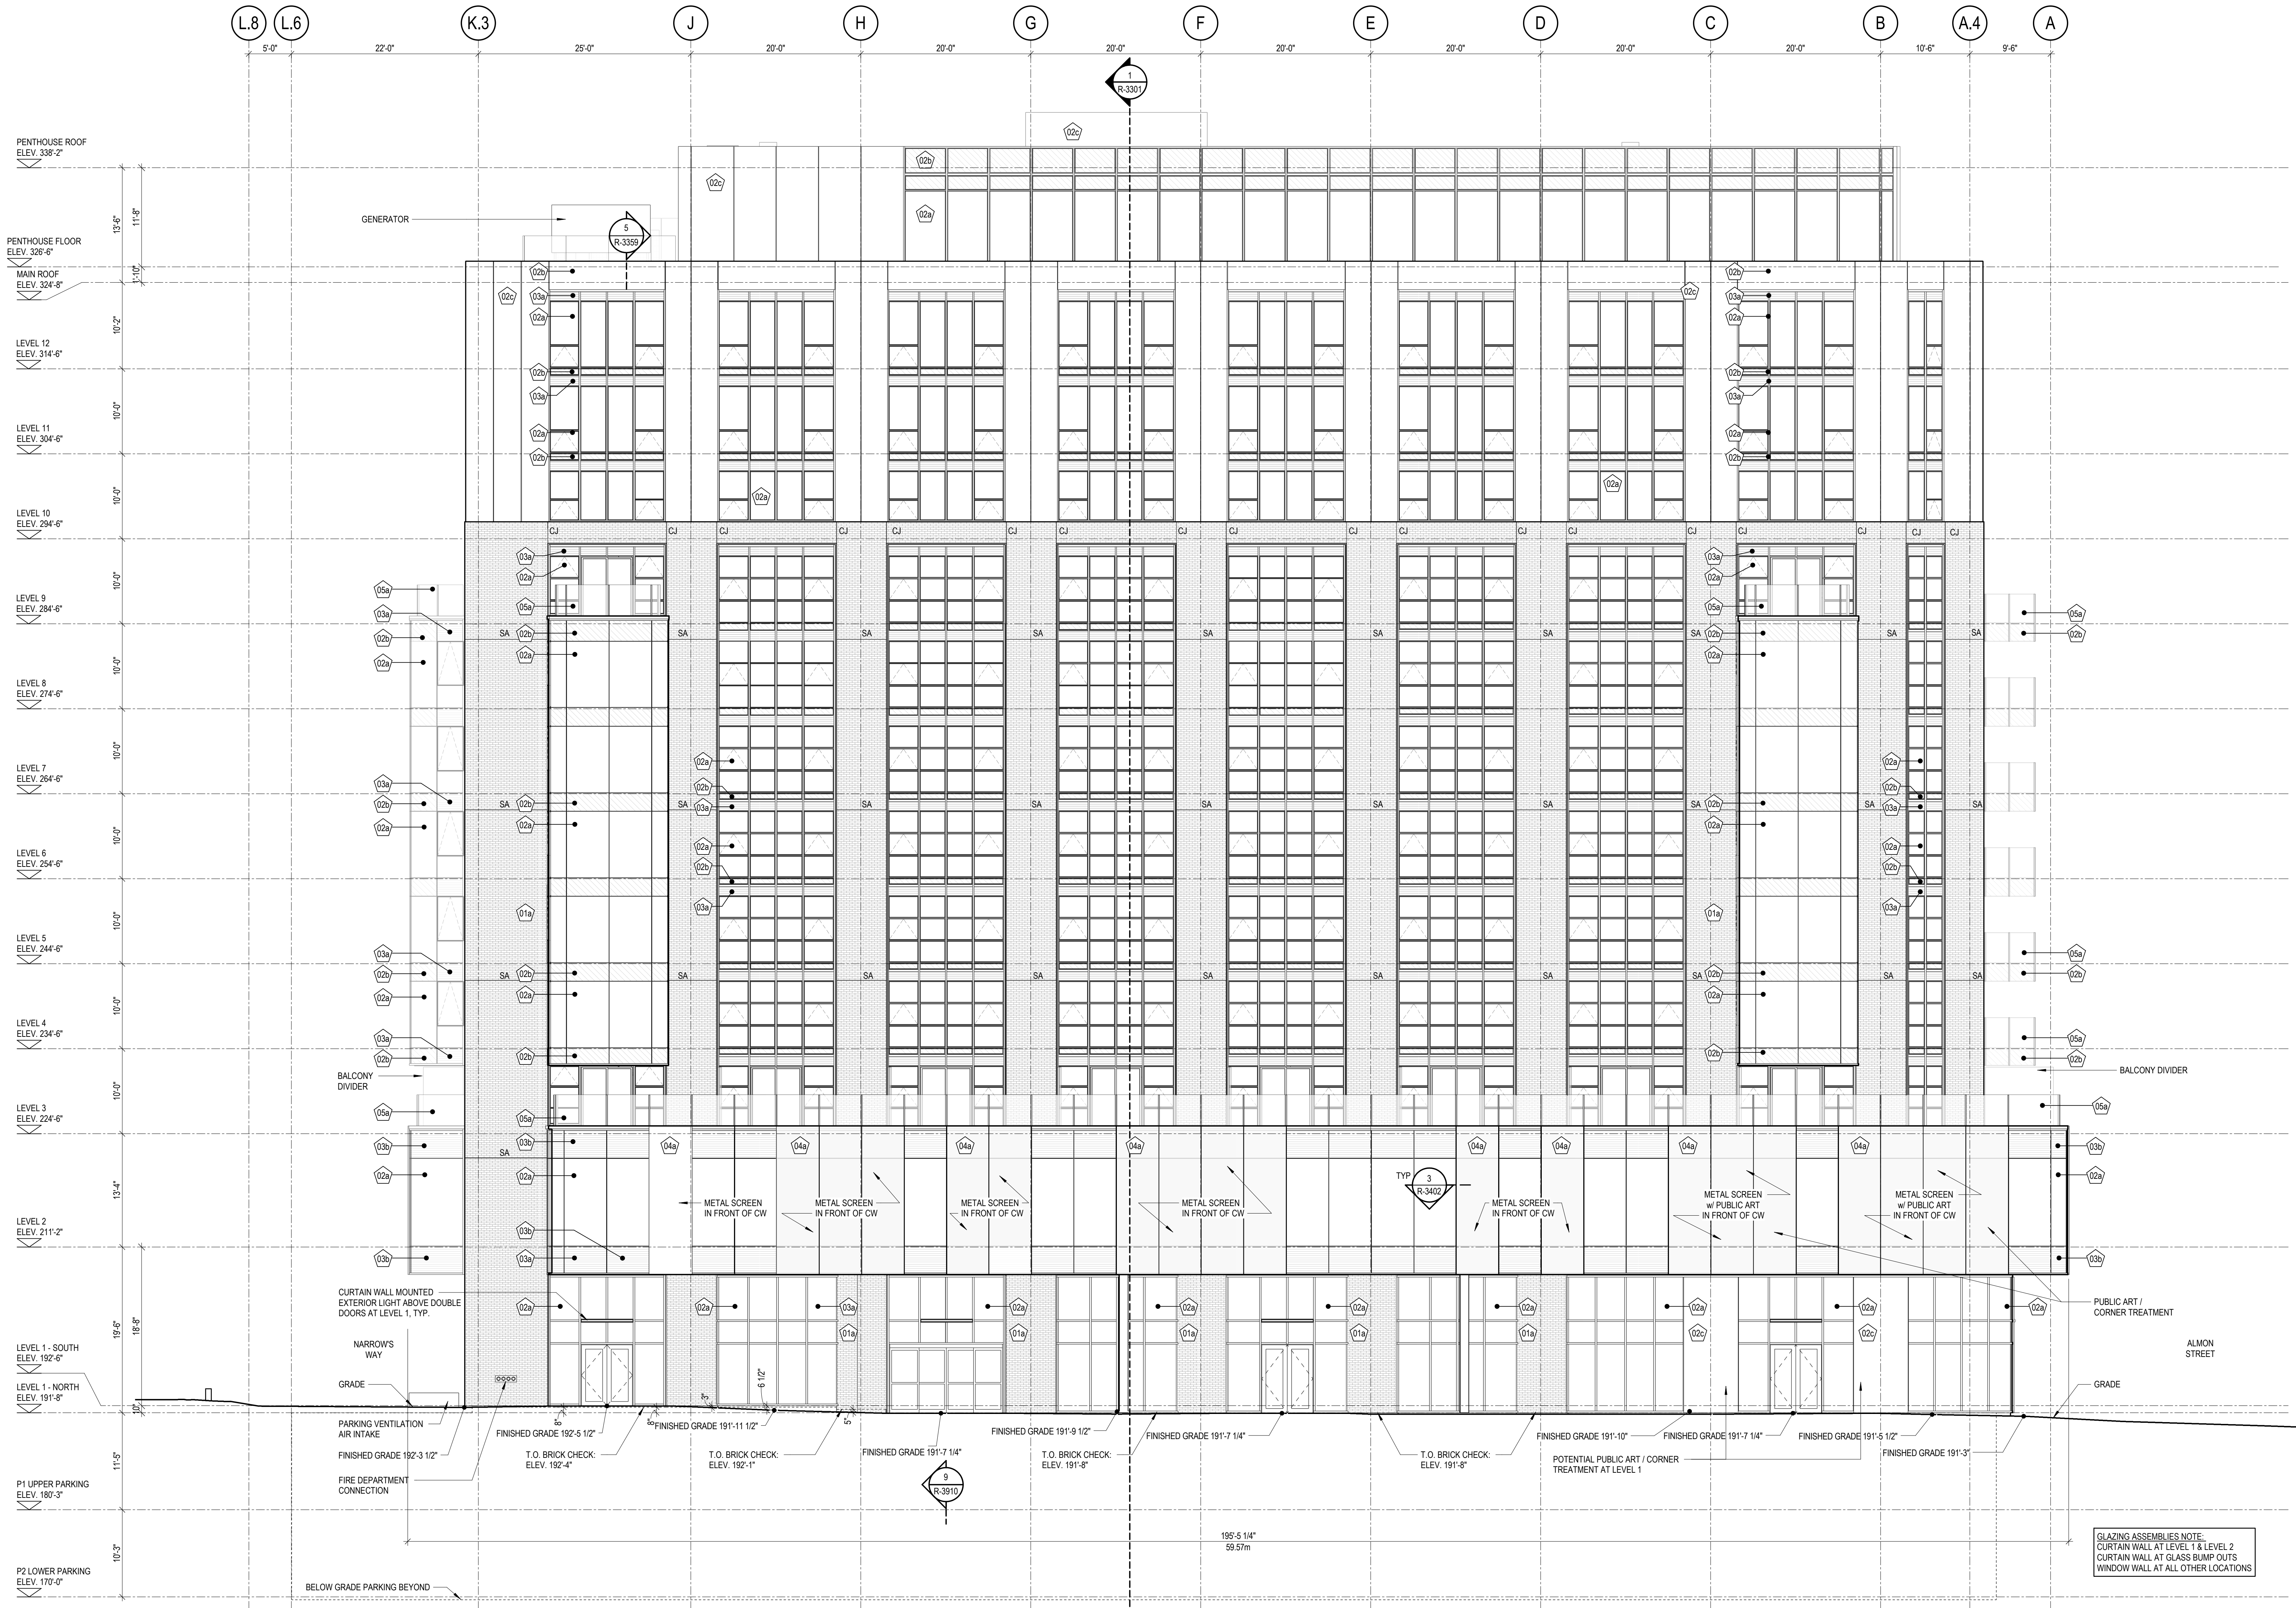

1	ISSUED FOR PRICING	SAMP	20 NOV 20
0	ISSUED FOR BUILDING PERMIT	SAMP	01 NOV 20
No	REVISION	BY	DATE

STAMP

SCALE As indicated

DRAWN ARM

CHECKED SAMP

DATE 01 NOV 2024

PROJECT

**RICHMOND YARDS -
ARTS BUILDING RA**

6016 ALMON STREET & 2760 -
2772 ROBIE STREET, HALIFAX


CLIENT

WESTWOOD


PROJECT No. 2018-113

SHEET TITLE

**BUILDING
ELEVATION
EAST**

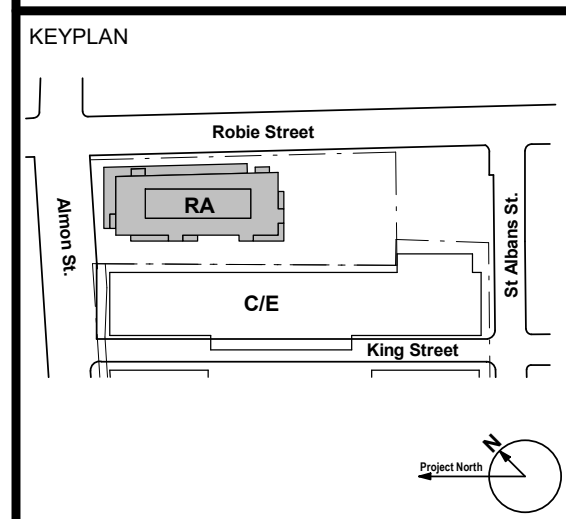

- EXTERIOR FINISH SCHEDULE:
- 01a BRICK MASONRY CLADDING (TAPESTRY GREY)
 - 02a VISION GLAZING (frame colour BLACK)
 - 02b SPANDREL GLAZING (frame colour BLACK)
 - 03a ALUMINUM PANEL CLADDING (BLACK)
 - 03b MECHANICAL LOUVRES (BLACK)
 - 03c ARCHITECTURAL LOUVRES (BLACK)
 - 04a PERFORATED CUSTOM PATTERN METAL SCREEN IN FRONT OF CURTAIN WALL
 - 05a GLASS GUARD
- CJ CONTROL JOINT
- SA SHELF ANGLE. REFER TO WALL SECTION FOR LOCATIONS

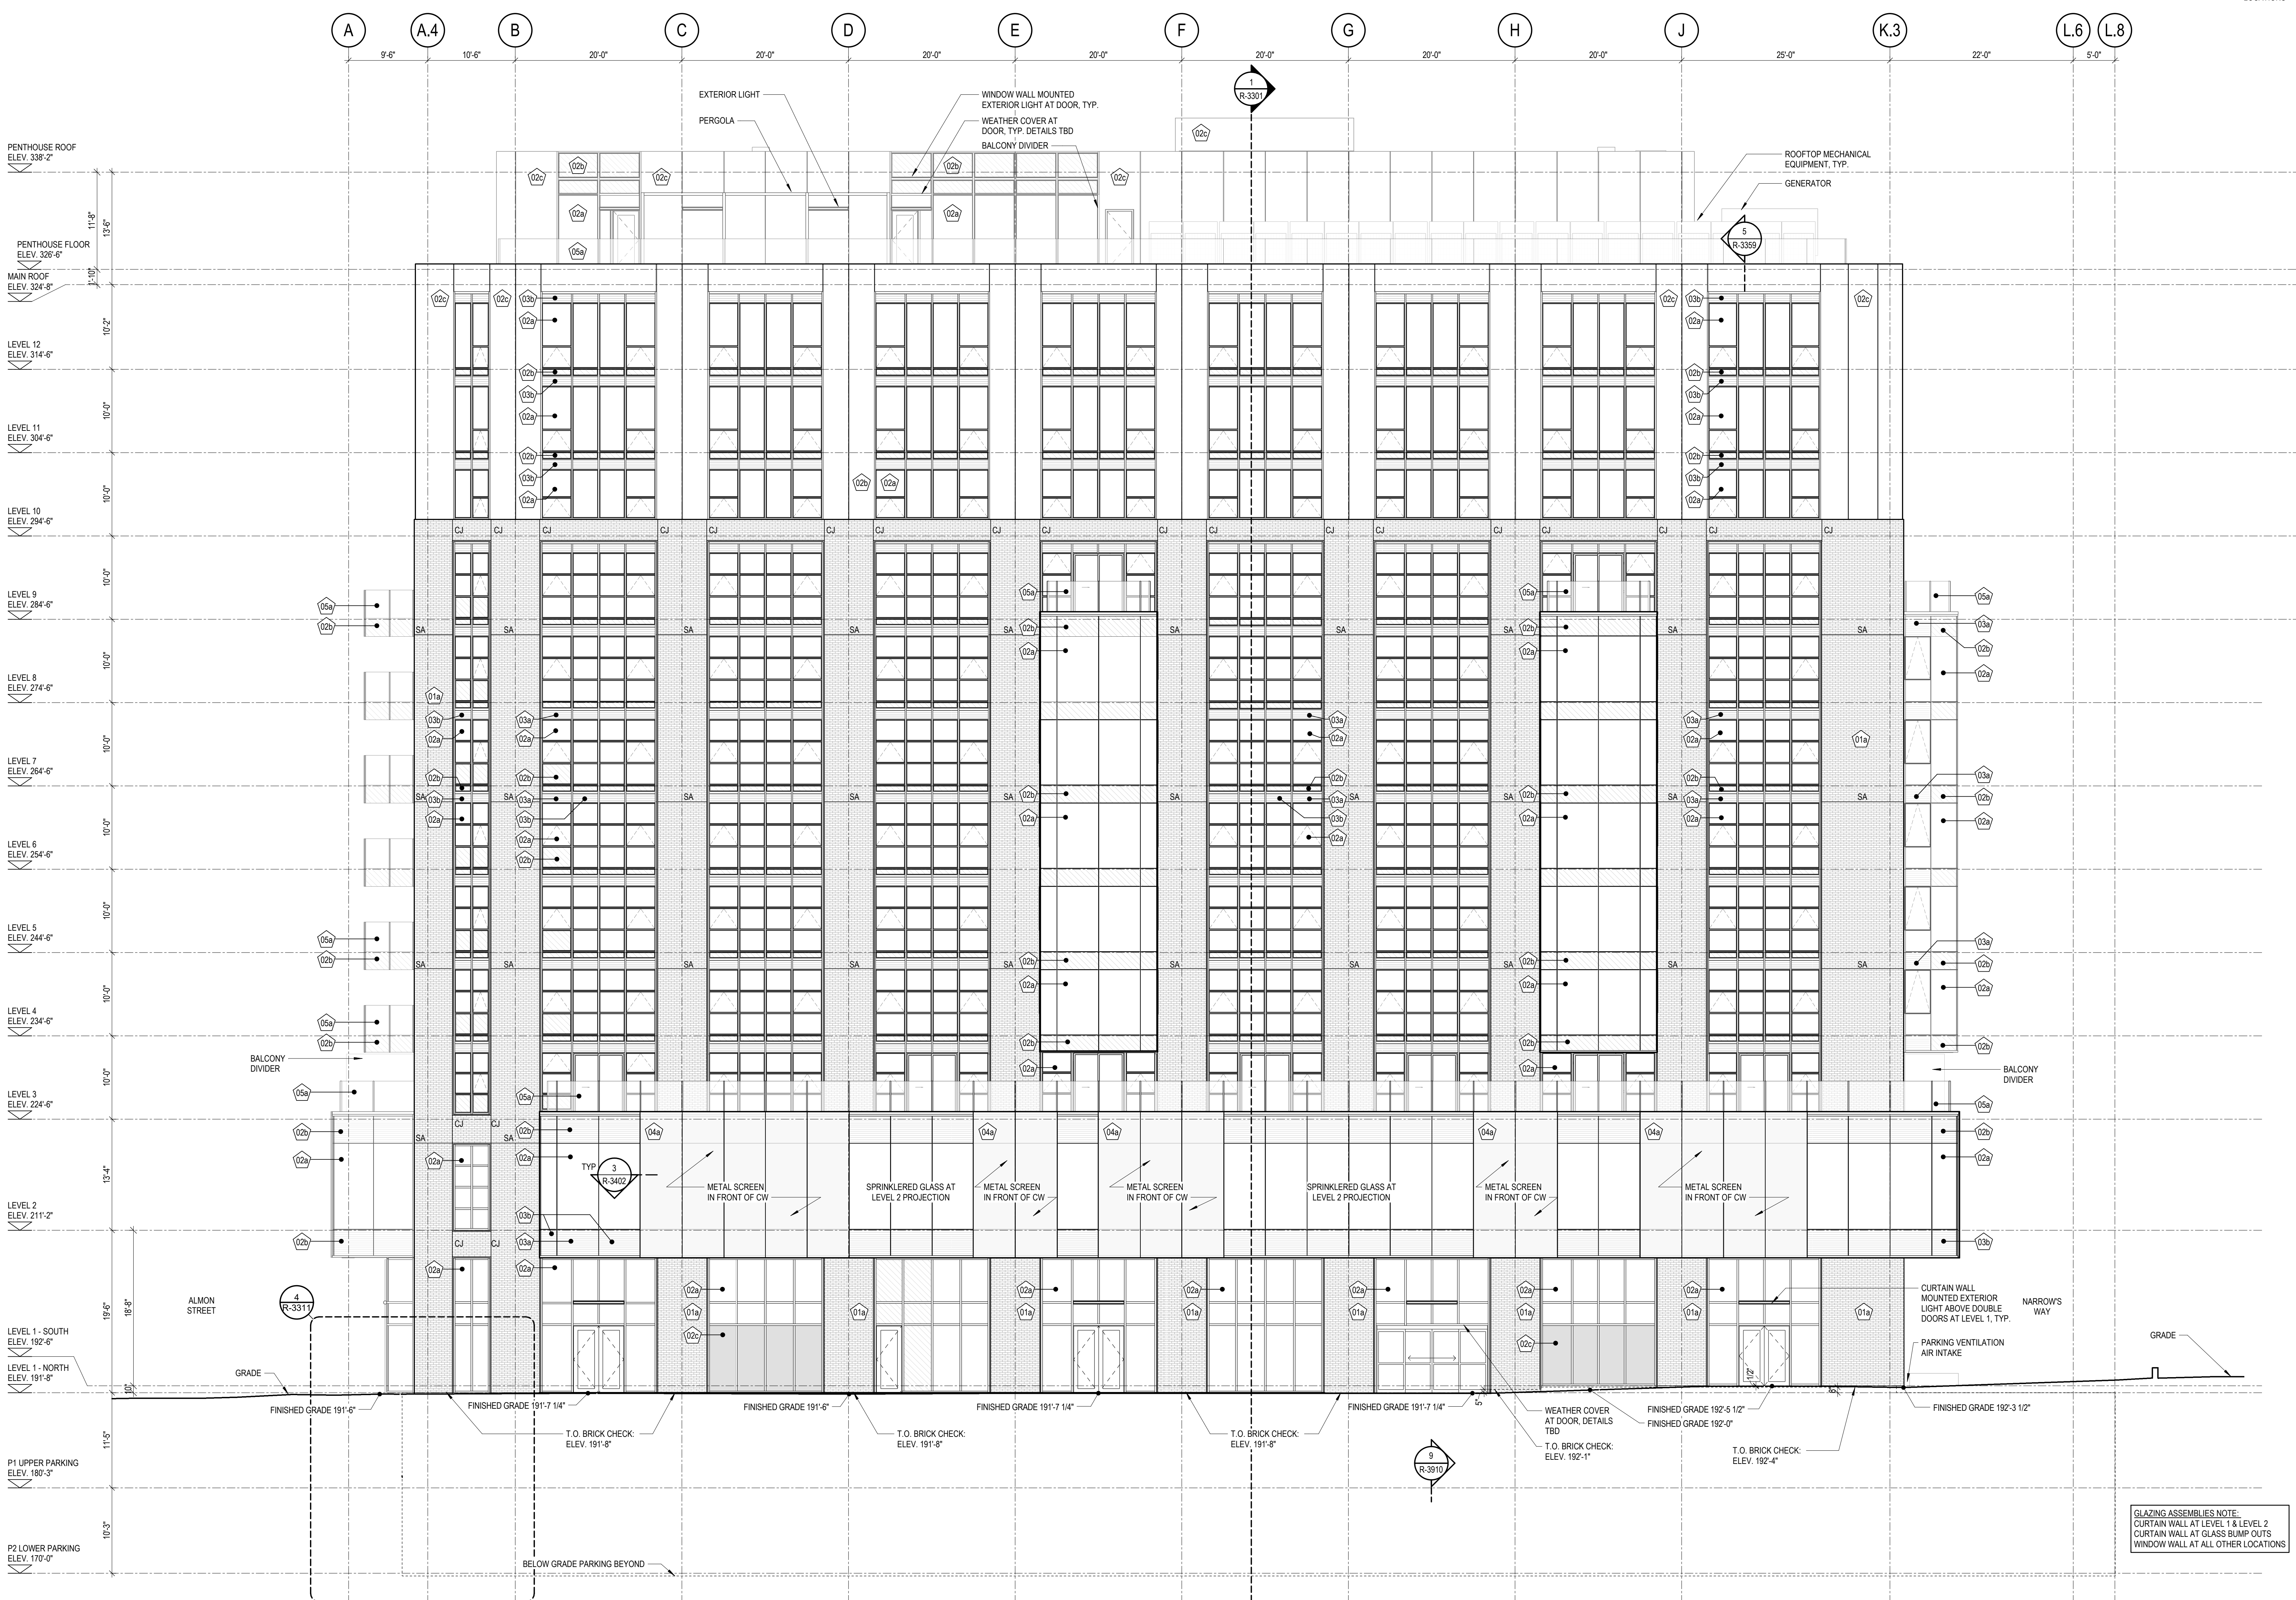

1	ISSUED FOR PRICING	SAMP	20 NOV 20
2	ISSUED FOR BUILDING PERMIT	SAMP	01 NOV 20
3	REVISION	BY	DATE

STAMP

SCALE As indicated

DRAWN ARM

CHECKED SAMP

DATE 01 NOV 2024

PROJECT

RICHMOND YARDS - ARTS BUILDING RA

6016 ALMON STREET & 2760 - 2772 ROBIE STREET, HALIFAX

CLIENT

WESTWOOD

PROJECT No. 2018-113

SHEET TITLE

BUILDING ELEVATION WEST

R-3203