


ISSUED FOR  
REVIEW, NOT FOR  
CONSTRUCTION

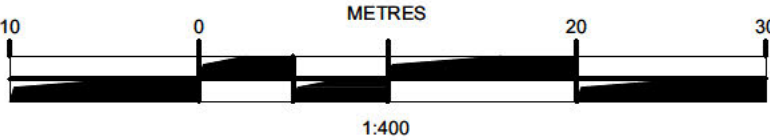


ISSUE	DATE	DESCRIPTION	INT.
3	MAY 6, 2025	REVISED AS PER CLIENT COMMENTS	J.G.
2	APR. 30, 2025	SITE PLAN ADDED	J.G.
1	OCT. 4, 2024	ISSUED FOR REVIEW	J.G.

CONSULTANT

**DESIGNPOINT**  
engineering • surveying • solutions

902.832.5597 designpoint.ca

 

CLIENT

4485204 NOVA SCOTIA LTD

PROJECT DESCRIPTION

SONNYS ROAD

UPPER TANTALLON, NOVA SCOITA

SHEET DESCRIPTION

SITE PLAN

Drawn J. GALLANT	Engineer J. GALLANT	Project No. 24 568	Drawing No. C-01
Scale 1:400	Filename 24 568 C.dwg		1 of 2