



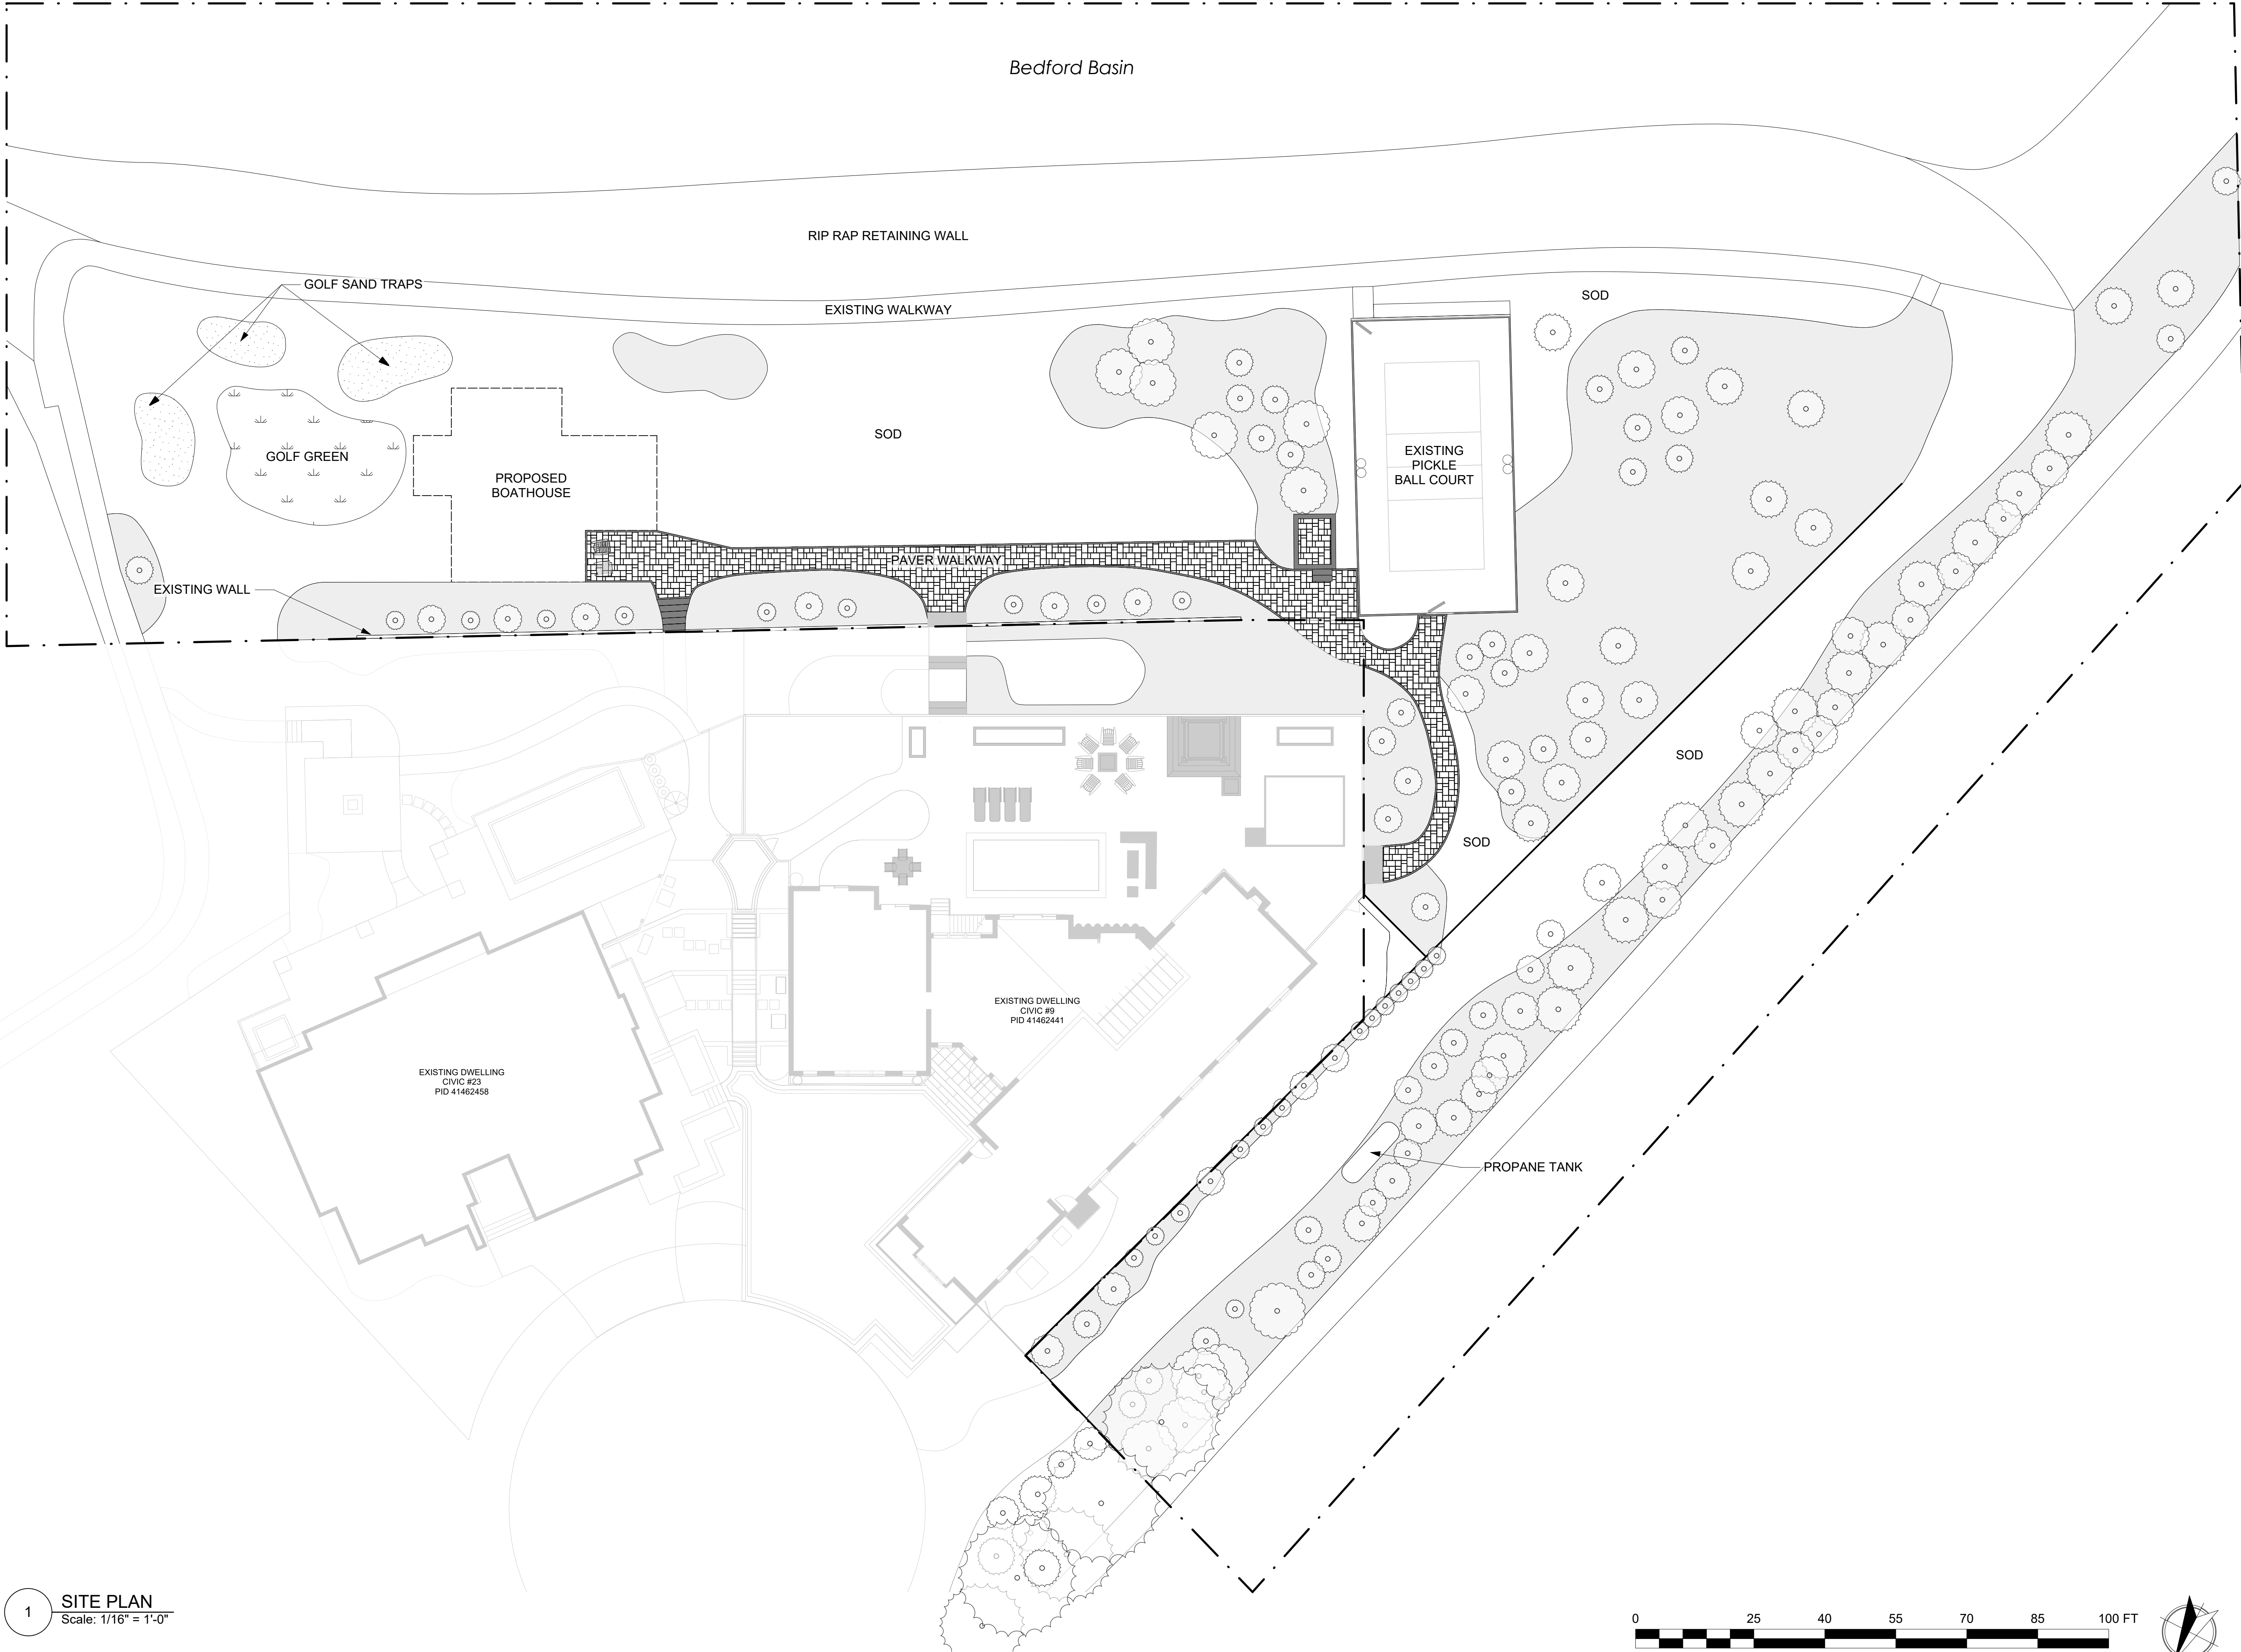

LEGEND

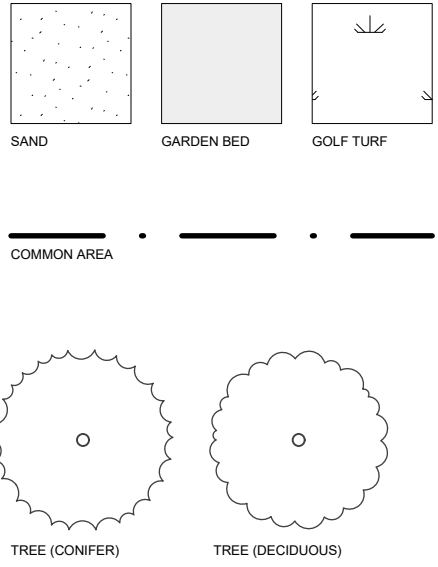

NATIVE PLANT LIST

Common Name	Botanical Name
Red Maple	Acer rubrum
Sugar Maple	Acer saccharum
River Birch	Betula nigra (Clump form)
Red Oak	Quercus rubra
Allegheny Serviceberry	Amelanchier laevis
Serviceberry	Amelanchier canadensis
Balsam Fir	Abies balsamea
Canadian Hemlock	Tsuga canadensis
White Spruce	Picea glauca
Eastern White Pine	Pinus strobus
Native Chokecherry	Prunus virginiana
Black Chokeberry	Aronia melanocarpa
Red twig Dogwood	Cornus sericea
Northern Bayberry	Myrica pensylvanica
Arrowwood Viburnum	Viburnum dentatum
Cranberry Bush	Viburnum trilobum
Little Bluestem	Schizachyrium scoparium
Prairie Dropseed	Sporobolus heterolepis

CIVIC #23 PLANT LIST

Common Name	Botanical Name
Blue Arrow Juniper	Juniperus scopulorum 'Blue Arrow'
Big Daddy Hosta	Hosta 'Big Daddy'
Fat Albert Spruce	Picea pungens 'Fat Albert'
Fanal Astilbe	Astilbe japonica 'Fanal'
Final Touch Daylily	Hemerocallis 'Final Touch'
Green Gem Boxwood	Buxus 'Green Gem'
Green Mound Boxwood	Buxus 'Green Mound'
Japanese Forest Grass	Hakonechloa macra 'All Gold'
Neon Flash Spiraea	Spiraea japonica 'Neon Flash'
Chanticleer Ornamental Pear	Pyrus calleryana 'Chanticleer'
Coral Sunset Peony	Paeonia lactiflora 'Coral Sunset'
Peepsee Unique Hydrangea(STD)	Hydrangea paniculata grandiflora 'Unique'
Rose Glow Barberry	Berberis thunbergii atropurpurea 'Rose Glow'
Red Maple	Acer rubrum
Red Prince Weigela	Weigela florida 'Red Prince'
Caesar's Brothers Siberian Iris	Iris sibirica 'Caesar's Brother'
Show Off Forsythia	Forsythia intermedia 'Show Off'
Weeping Nootka False Cypress	Chamaecyparis nootkatensis 'Pendula'
Shasta Daisy	Chrysanthemum superbum 'Sunny Side Up'
Zebra Grass	Miscanthus sinensis 'Zebrinus'
Purple Palace Coral Bells	Heuchera micrantha 'Palace Purple'

Bedford, Nova Scotia
ADDRESS

September 2024
DATE

1/16" = 1'
SCALE

35
REVISION

NOTES

- Drawing is a concept, not to be used for construction
- Do not scale drawing - use measurements provided
- See product document for details for numbered areas
- Contractor responsible for identifying all utilities
- All measurements are +/-
- All discrepancies should be reported to landscape architect and agreed upon before proceeding
- Protect existing vegetation during construction
- All measurements in feet
- Landscape must be completed to ensure positive drainage of stormwater away from building

1 SITE PLAN
Scale: 1/16" = 1'-0"

