


PROJECT DATA

LOT AREA: 3.5 ACRES (14 338sm)
NEW FOOTPRINT: 23 340sf (2 168sm)
TOTAL FOOTPRINT: 39 042sf (3 627sm)
LOT COVERAGE: 25% COVERAGE

BUILDING DATA

UNIT COUNT: 220 NEW UNITS
PARKING COUNT: TBD NEW SPACES

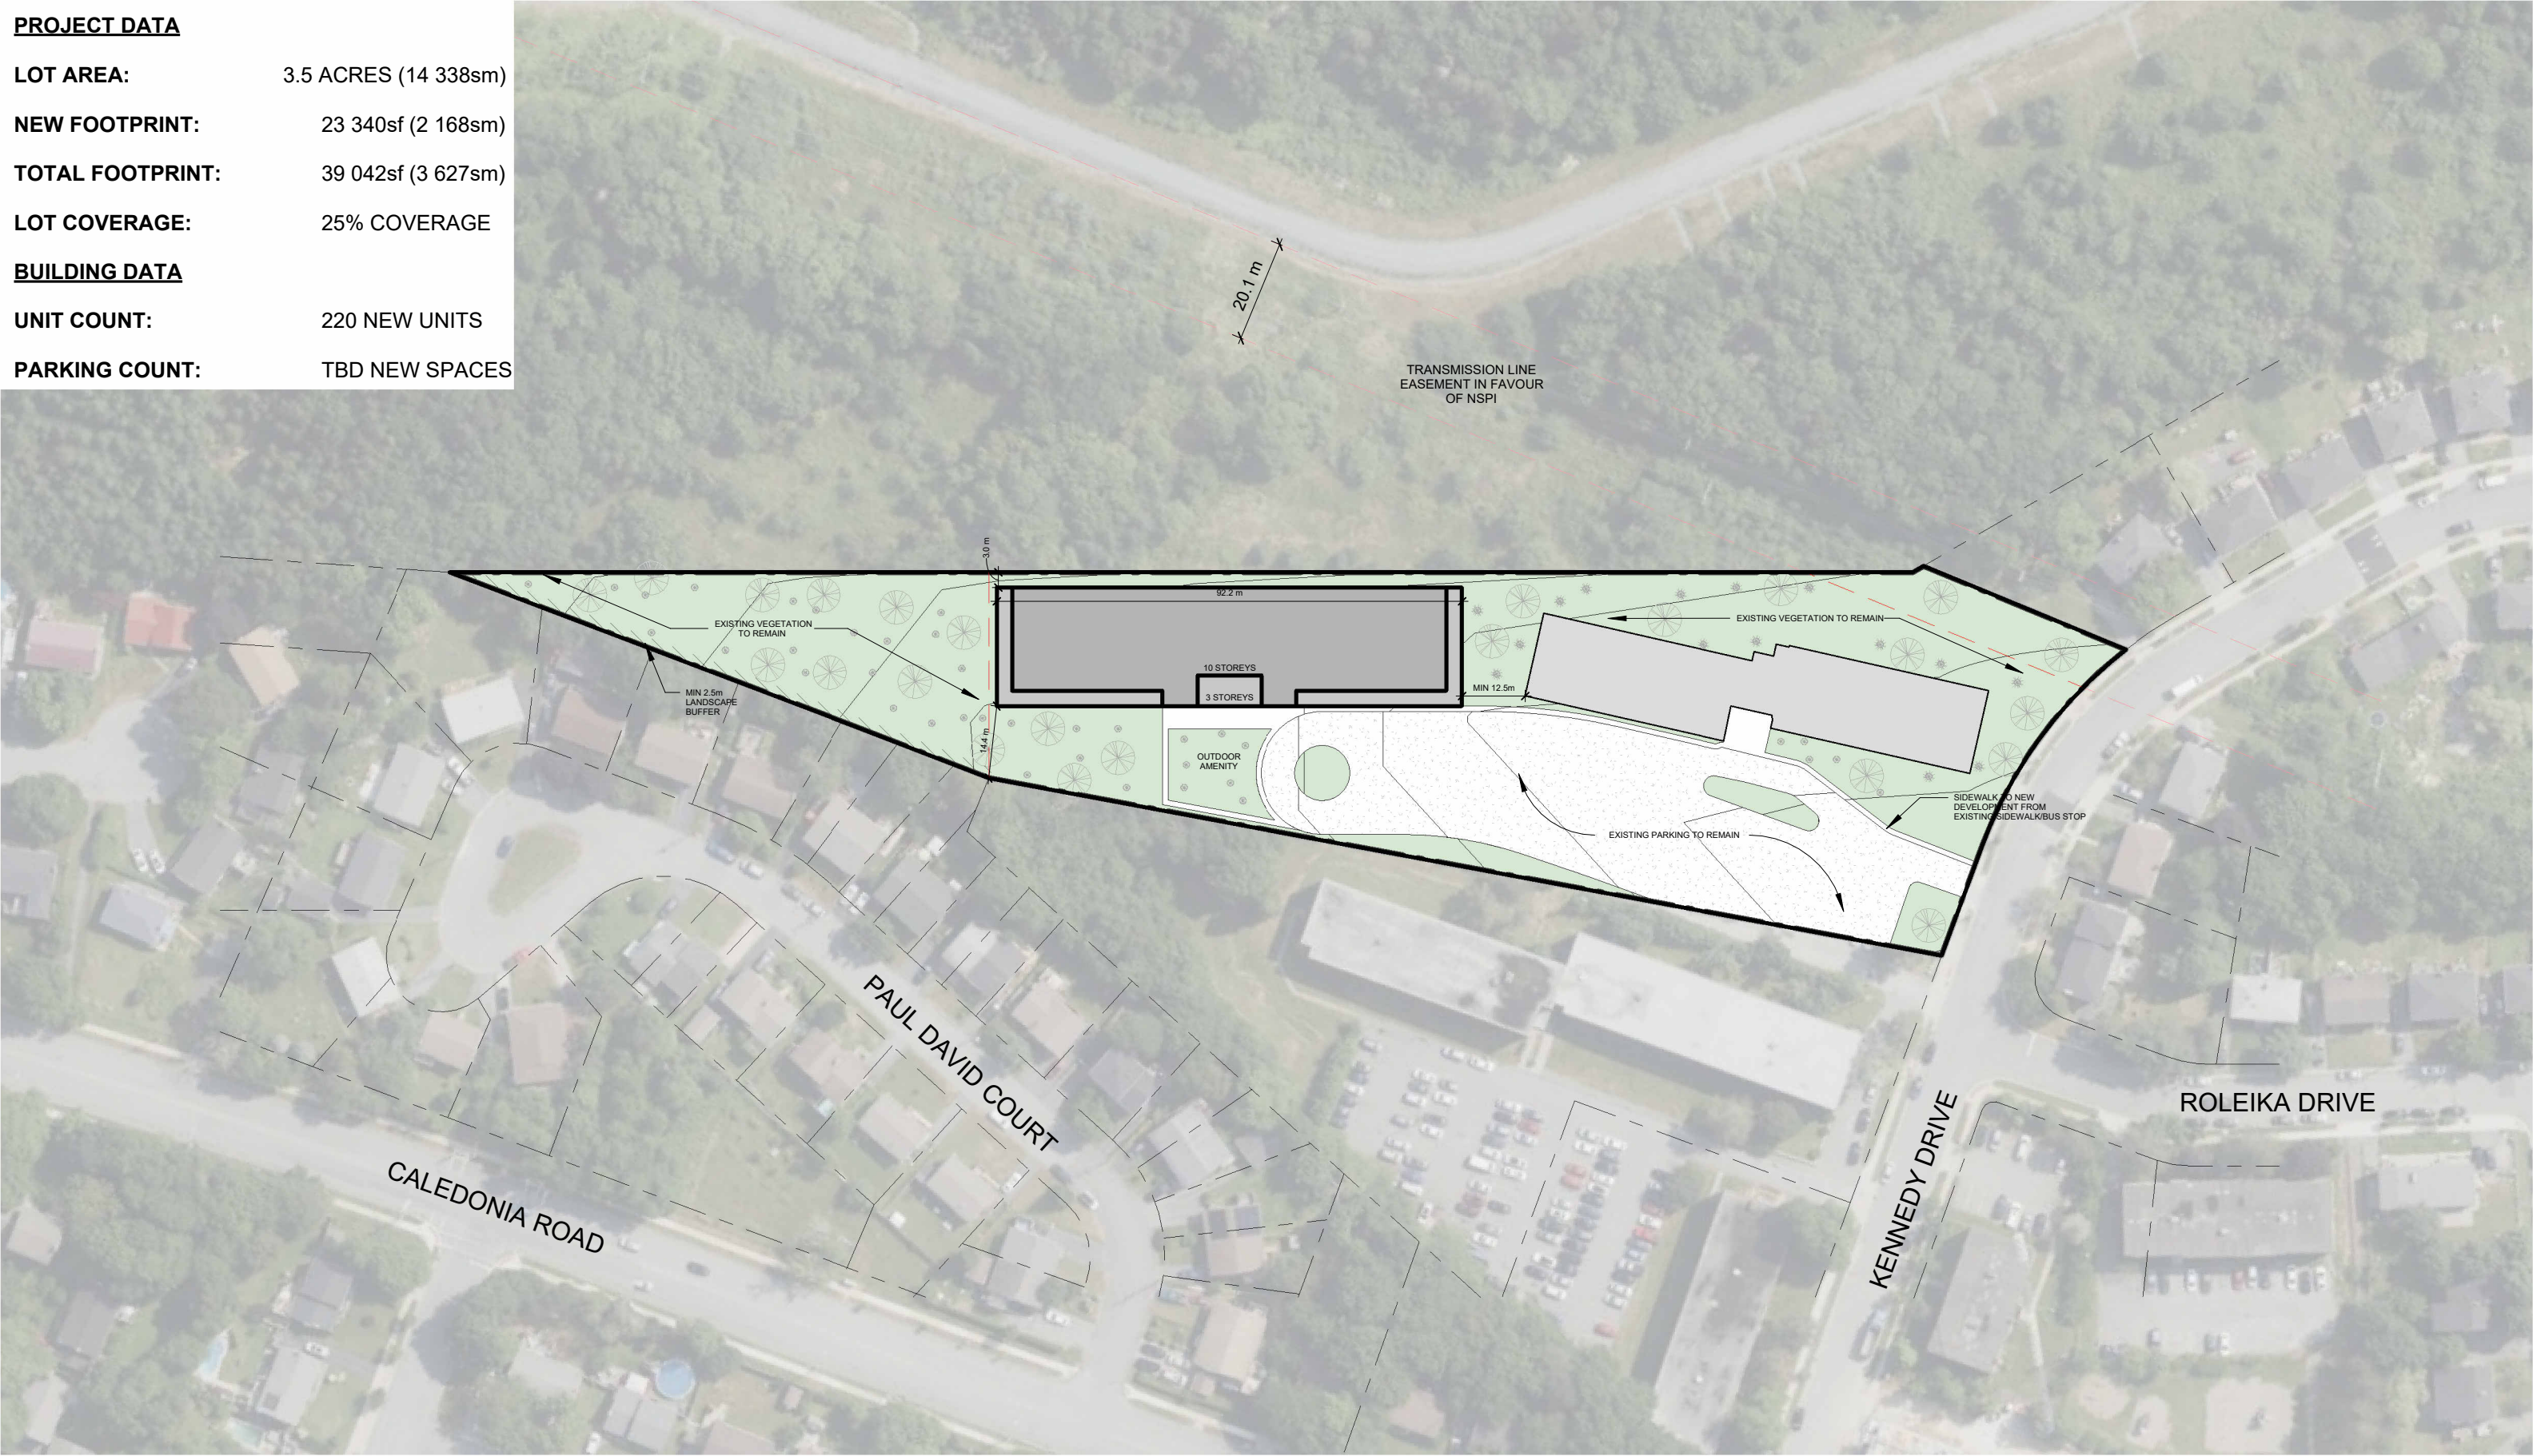

Kennedy Expansion
15 Kennedy Drive, Dartmouth NS

Site Plan

Project No: 2024-16
Scale: 1" = 100'-0"
Date: 2025-09-11 1:14:40 PM



WM FARES
ARCHITECTS

D0