


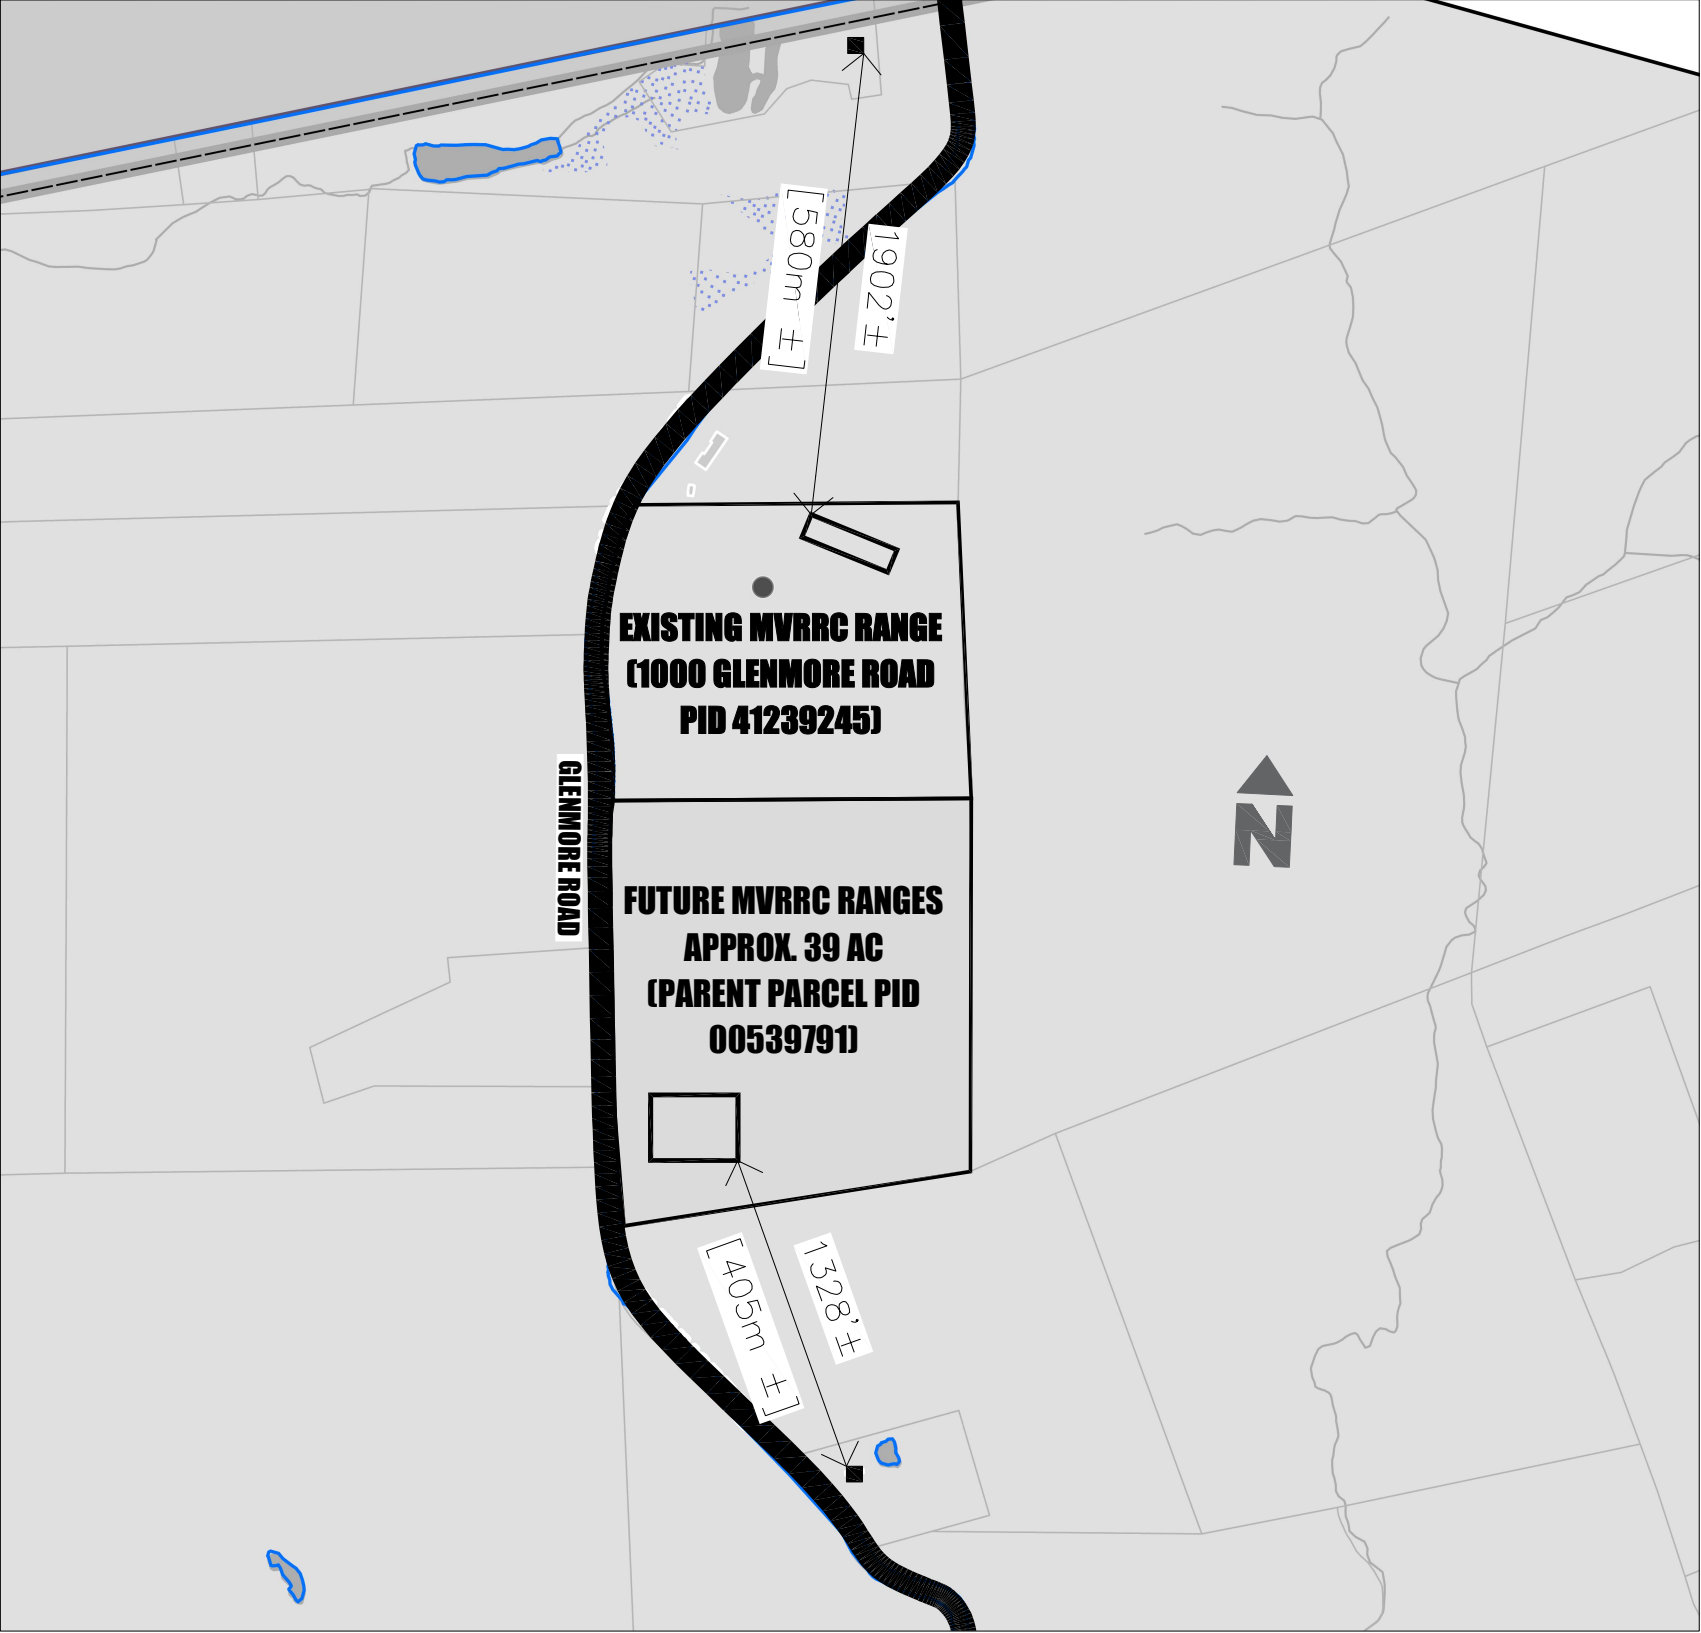

NOTES:
BOUNDARY MEASUREMENTS ARE APPROXIMATE.

**PROPOSED
MUSQUODOBOIT
VALLEY RIFLE &
REVOLVER CLUB
RANGES**

(PID 00539791)
GLENMORE ROAD
MUSQUODOBOIT, N.S


2	FINAL APPROVAL	
1	PRELIMINARY DRAWINGS	
REV NO.	REVISION	DATE

TITLE
**APPROX. DIST. TO NEAREST
RESIDENTIAL HOMES**

A102

DATE MAY 6 2025 SCALE NTS

ACAD FILE

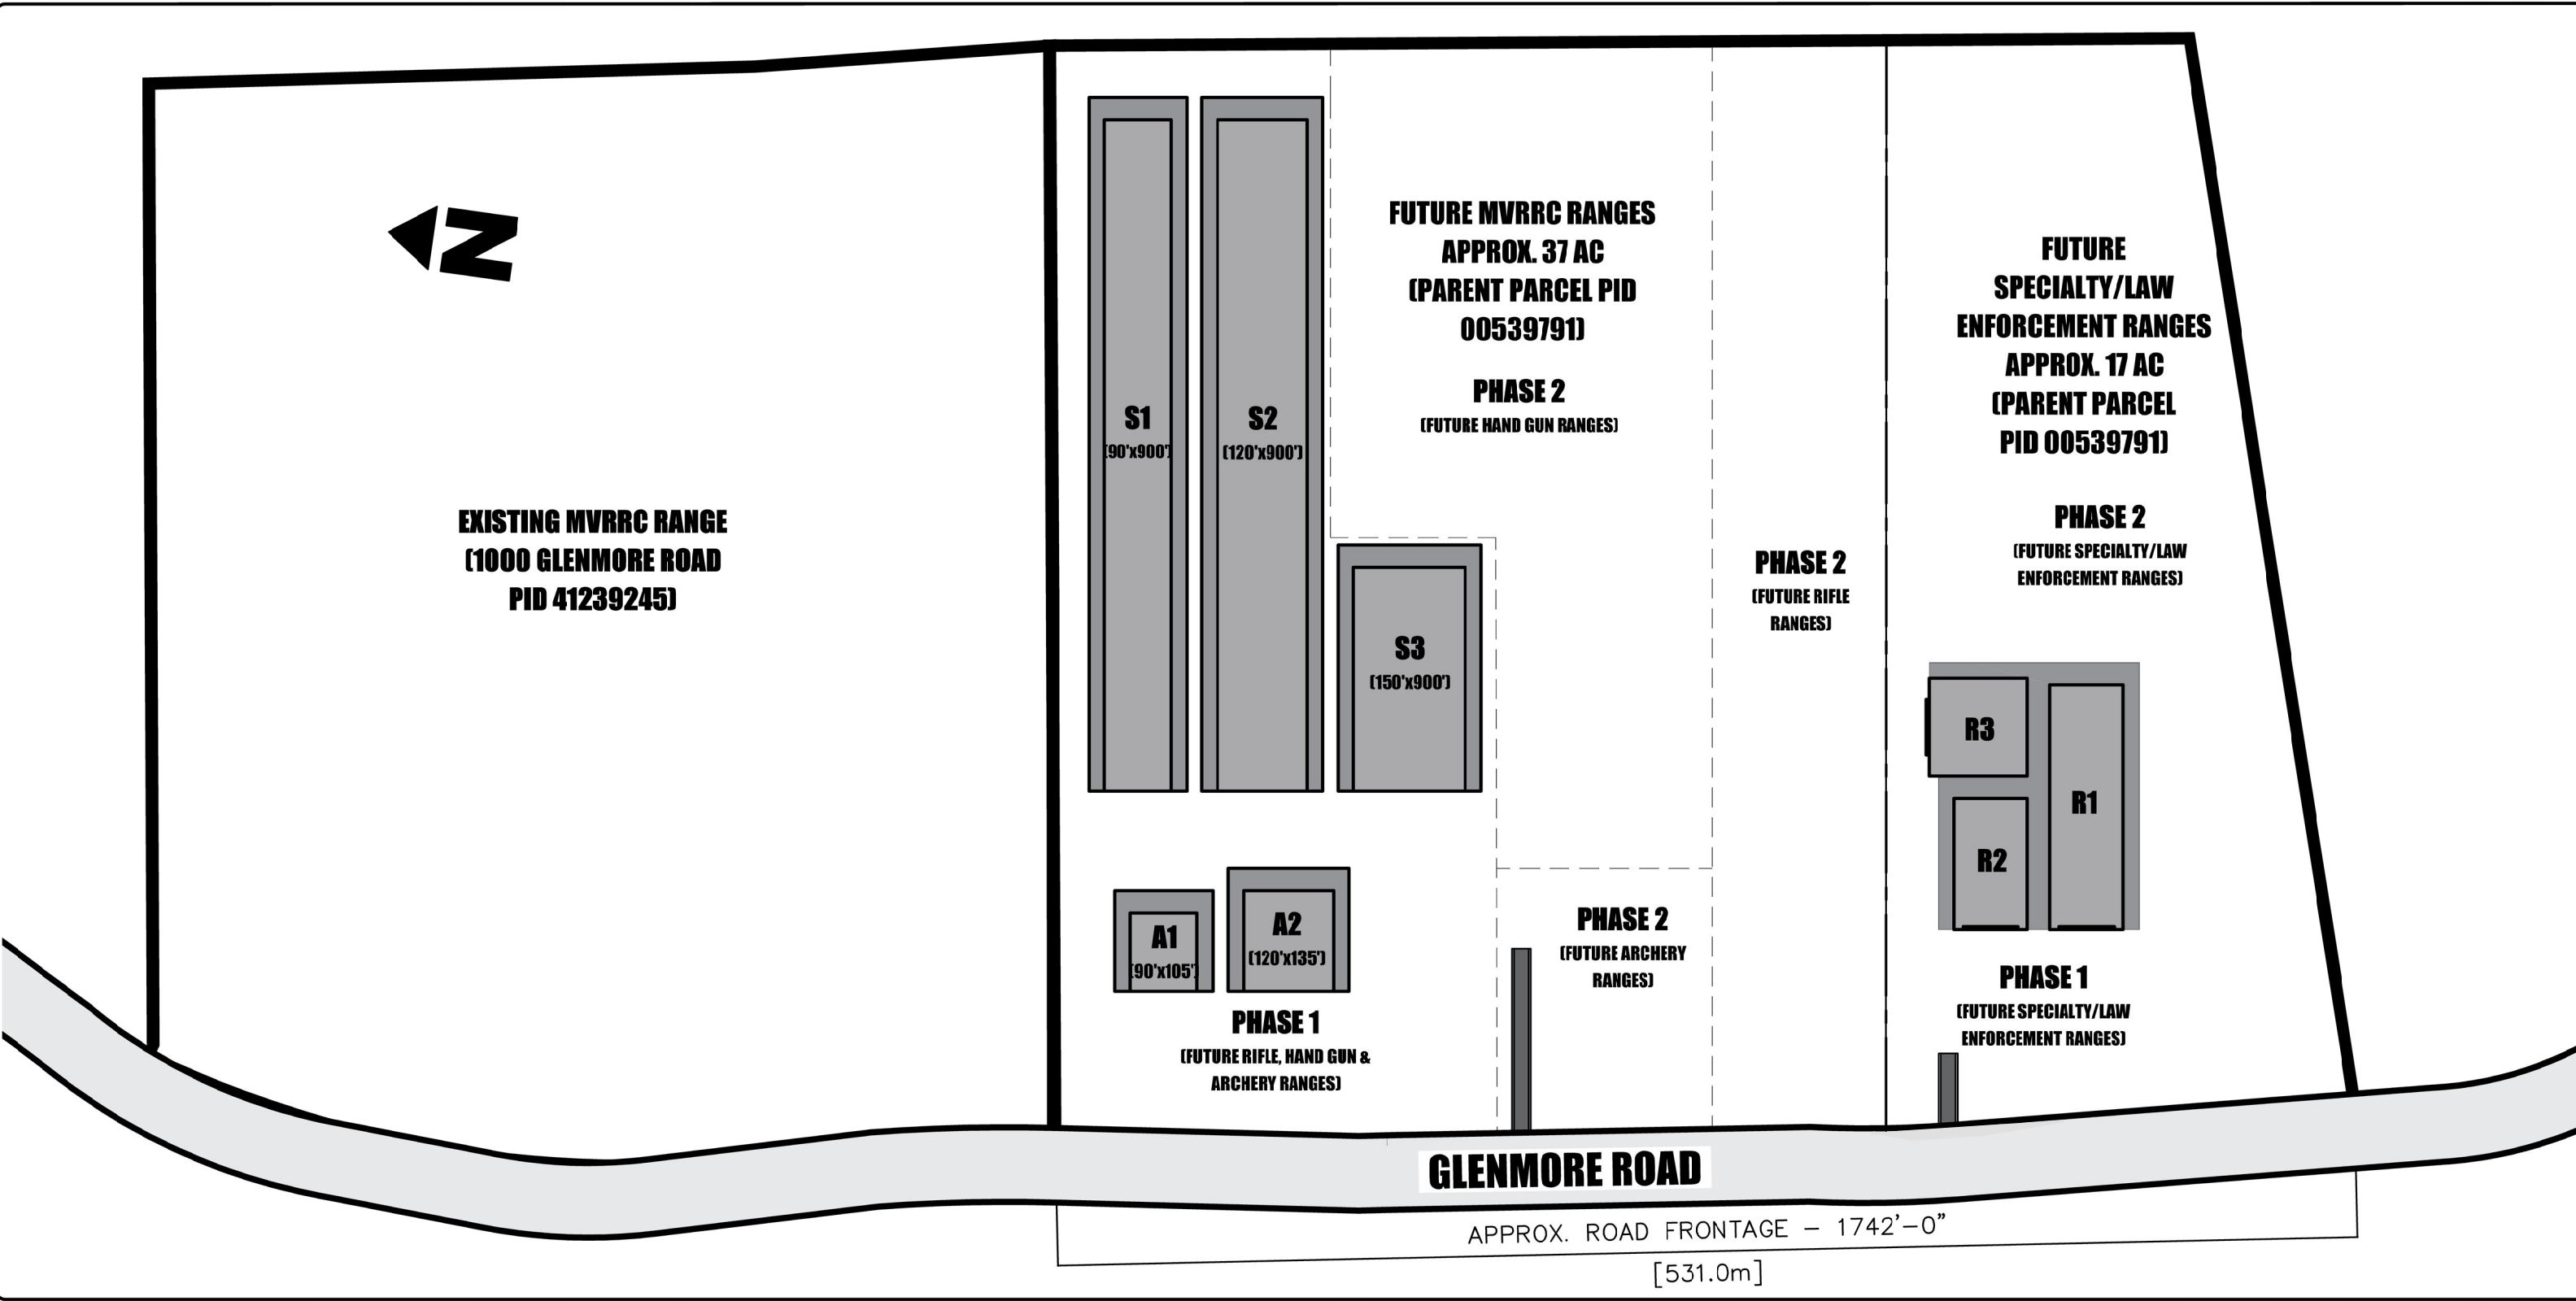

- PROPOSED RANGES:**
S1 - 30 YD X 300 YD (SHOT GUN)
S2 - 40 YD X 300 YD (SHOT GUN)
S3 - 50 YD X 100 YD (SHOT GUN)
A1 - 30 YD X 35YD (ARCHERY)
A2 - 40 YD X 45 YD (ARCHERY)
R1 - 32 YD X 110 YD (SPECIALTY/LAW ENFORCEMENT RANGE)
R2 - 32 YD X 55 YD (SPECIALTY/LAW ENFORCEMENT RANGE)
R3 - 32 YD X 44 YD (SPECIALTY/LAW ENFORCEMENT RANGE)

**PROPOSED
MUSQUODOBOIT
VALLEY RIFLE &
REVOLVER CLUB
RANGES**

(PID 00539791)
GLENMORE ROAD
MUSQUODOBOIT, N.S

2	FINAL APPROVAL	
1	PRELIMINARY DRAWINGS	
REV NO.	REVISION	DATE

TITLE

SITE PLAN
FUTURE MVRRC RANGES

A102

DATE

MAY 6 2025

SCALE

NTS


ACAD FILE

SHEET

2

OF

3

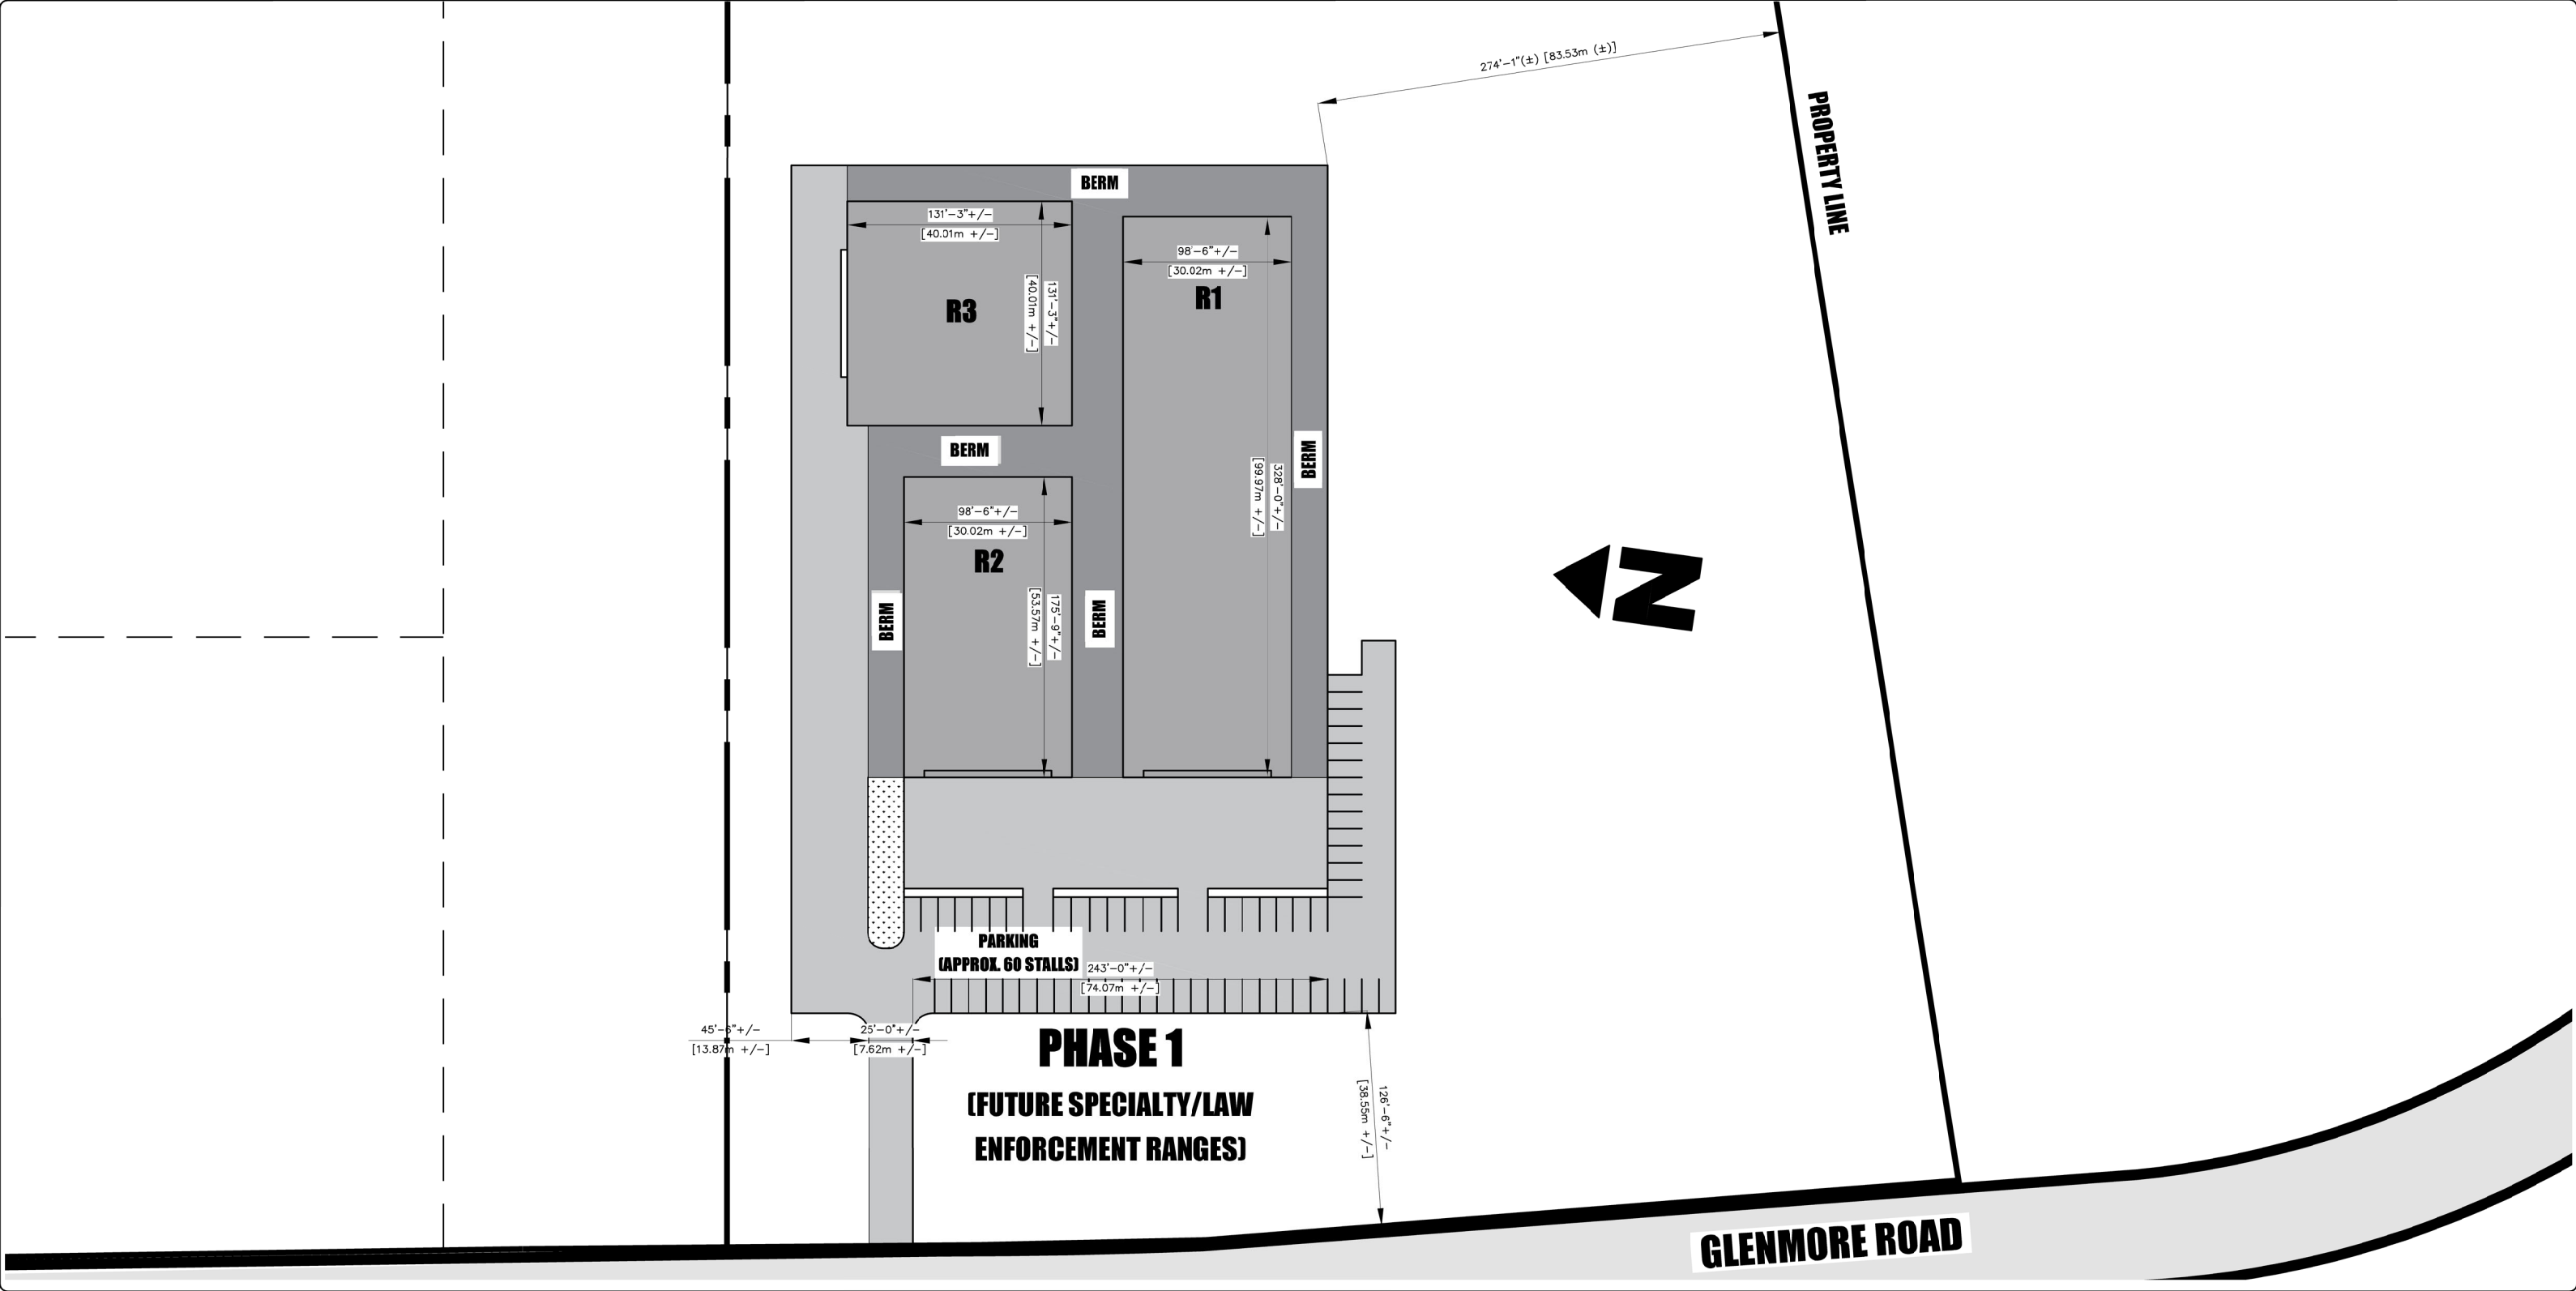

PROPOSED
MUSQUODOBOIT
VALLEY RIFLE &
REVOLVER CLUB
RANGES

(PID 00539791)
GLENMORE ROAD
MUSQUODOBOIT, N.S

2	FINAL APPROVAL	
1	PRELIMINARY DRAWINGS	
REV. NO.	REVISION	DATE

TITLE

PHASE 1
(FUTURE SPECIALTY/LAW
ENFORCEMENT RANGES)

A102

DATE

MAY 6 2025

SCALE

NTS

ACAD FILE

SHEET

3

OF

3