


2	SEPT. 25, 2025	REVISED SITE PLAN	KIR
1	DEC. 16, 2024	ISSUED FOR COORDINATION	DS
ISSUE	DATE	DESCRIPTION	INT.
CONSULTANT			

DESIGNPOINT
engineering • surveying • solutions

902.832.5597 designpoint.ca

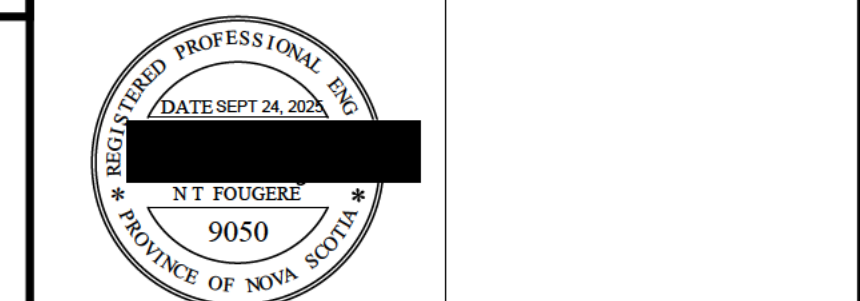

CLIENT

620 PORTLAND
DEVELOPMENTS LTD.

PROJECT DESCRIPTION	
---------------------	--

620 PORTLAND STREET
DEVELOPMENT

DARTMOUTH, NOVA SCOTIA
SHEET DESCRIPTION

CONCEPTUAL SERVICING PLAN

Drawn D. SUTHAR	Engineer N. FOUGERE	Project No. 24-801	Drawing No. C-01 1 of 1
Scale 1:250	Filename 24-801_Base.dwg		