



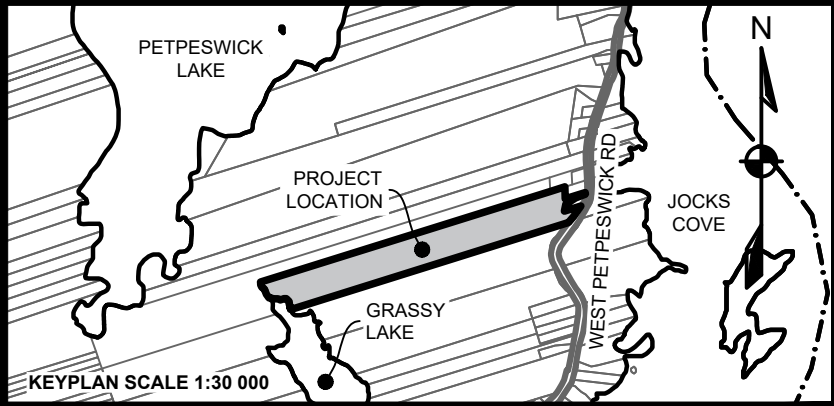

LEGEND		
EXISTING		PROPOSED
-----	VERTICAL PROFILE	-----
-----	APPROXIMATE 1 IN 100 YEAR FLOOD LIMIT	-----
-----	EASEMENT	-----
-----	WATER PIPE	-----
-----	SANITARY PIPE	-----
-----	STORM PIPE	-----
-----	NATURAL GAS MAIN	-----
-----	WATER LATERAL	-----
-----	SANITARY LATERAL	-----
-----	STORM LATERAL	-----
-----	NATURAL GAS LATERAL	-----
-----	SIDEWALK	-----
-----	WALKWAY/A.T. TRAIL	-----
-----	GUARDRAIL	-----
-----	TOP OF SLOPE	-----
-----	BOTTOM OF SLOPE	-----
-----	FENCELINE	-----
-----	CURB CUT/RAMP	-----
-----	CURBSTOP	-----
-----	REDUCER	-----
-----	PRECAST HEADWALL	-----
-----	STREET SIGN	-----
-----	STREET TREE	-----
-----	AIR RELEASE VALVE	-----
-----	WATER VALVE	-----
-----	HYDRANT	-----
-----	CATCH-BASIN	-----
-----	UTILITY POLE w/ GUY WIRE	-----
-----	GLB	-----
-----	URD	-----

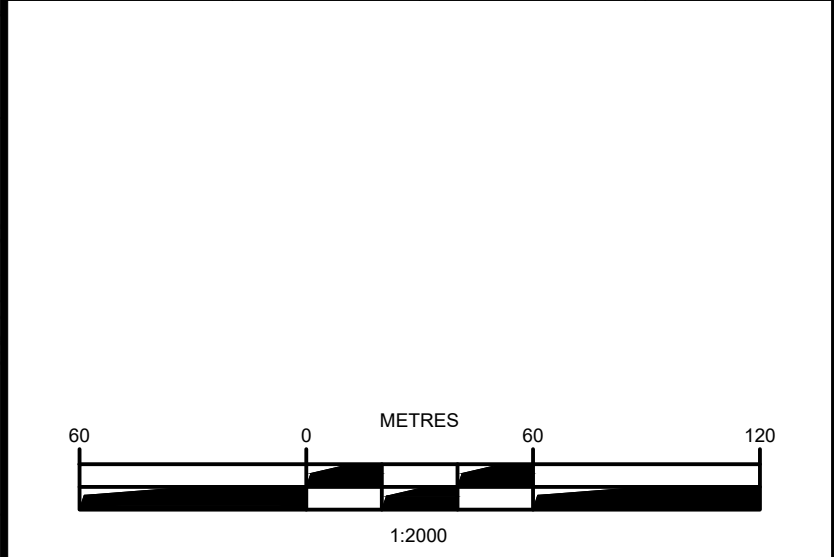

1	AUG. 12, 2025	ISSUED FOR REVIEW	DS
ISSUE	DATE	DESCRIPTION	INT.
CONSULTANT			

DESIGNPOINT
engineering • surveying • solutions

902.832.5597 designpoint.ca

PRELIMINARY
Aug. 12, 2025

CLIENT

zap

PROJECT DESCRIPTION



LAND LEASED COMMUNITY DEVELOPMENT

WEST PETPESWICK, NOVA SCOTIA


SHEET DESCRIPTION

SITE PLAN

Drawn D.SUTHAR	Engineer J.WYATT	Project No. 25-229	Drawing No. C-01
Scale 1:2000	Filename 25-229_Base.dwg	1 of 5	

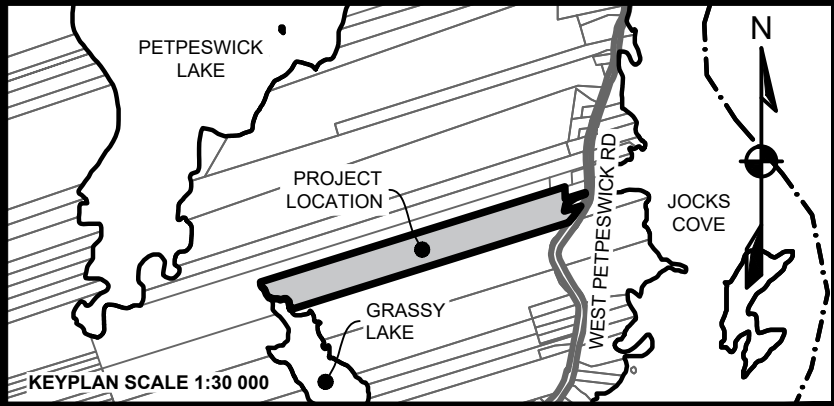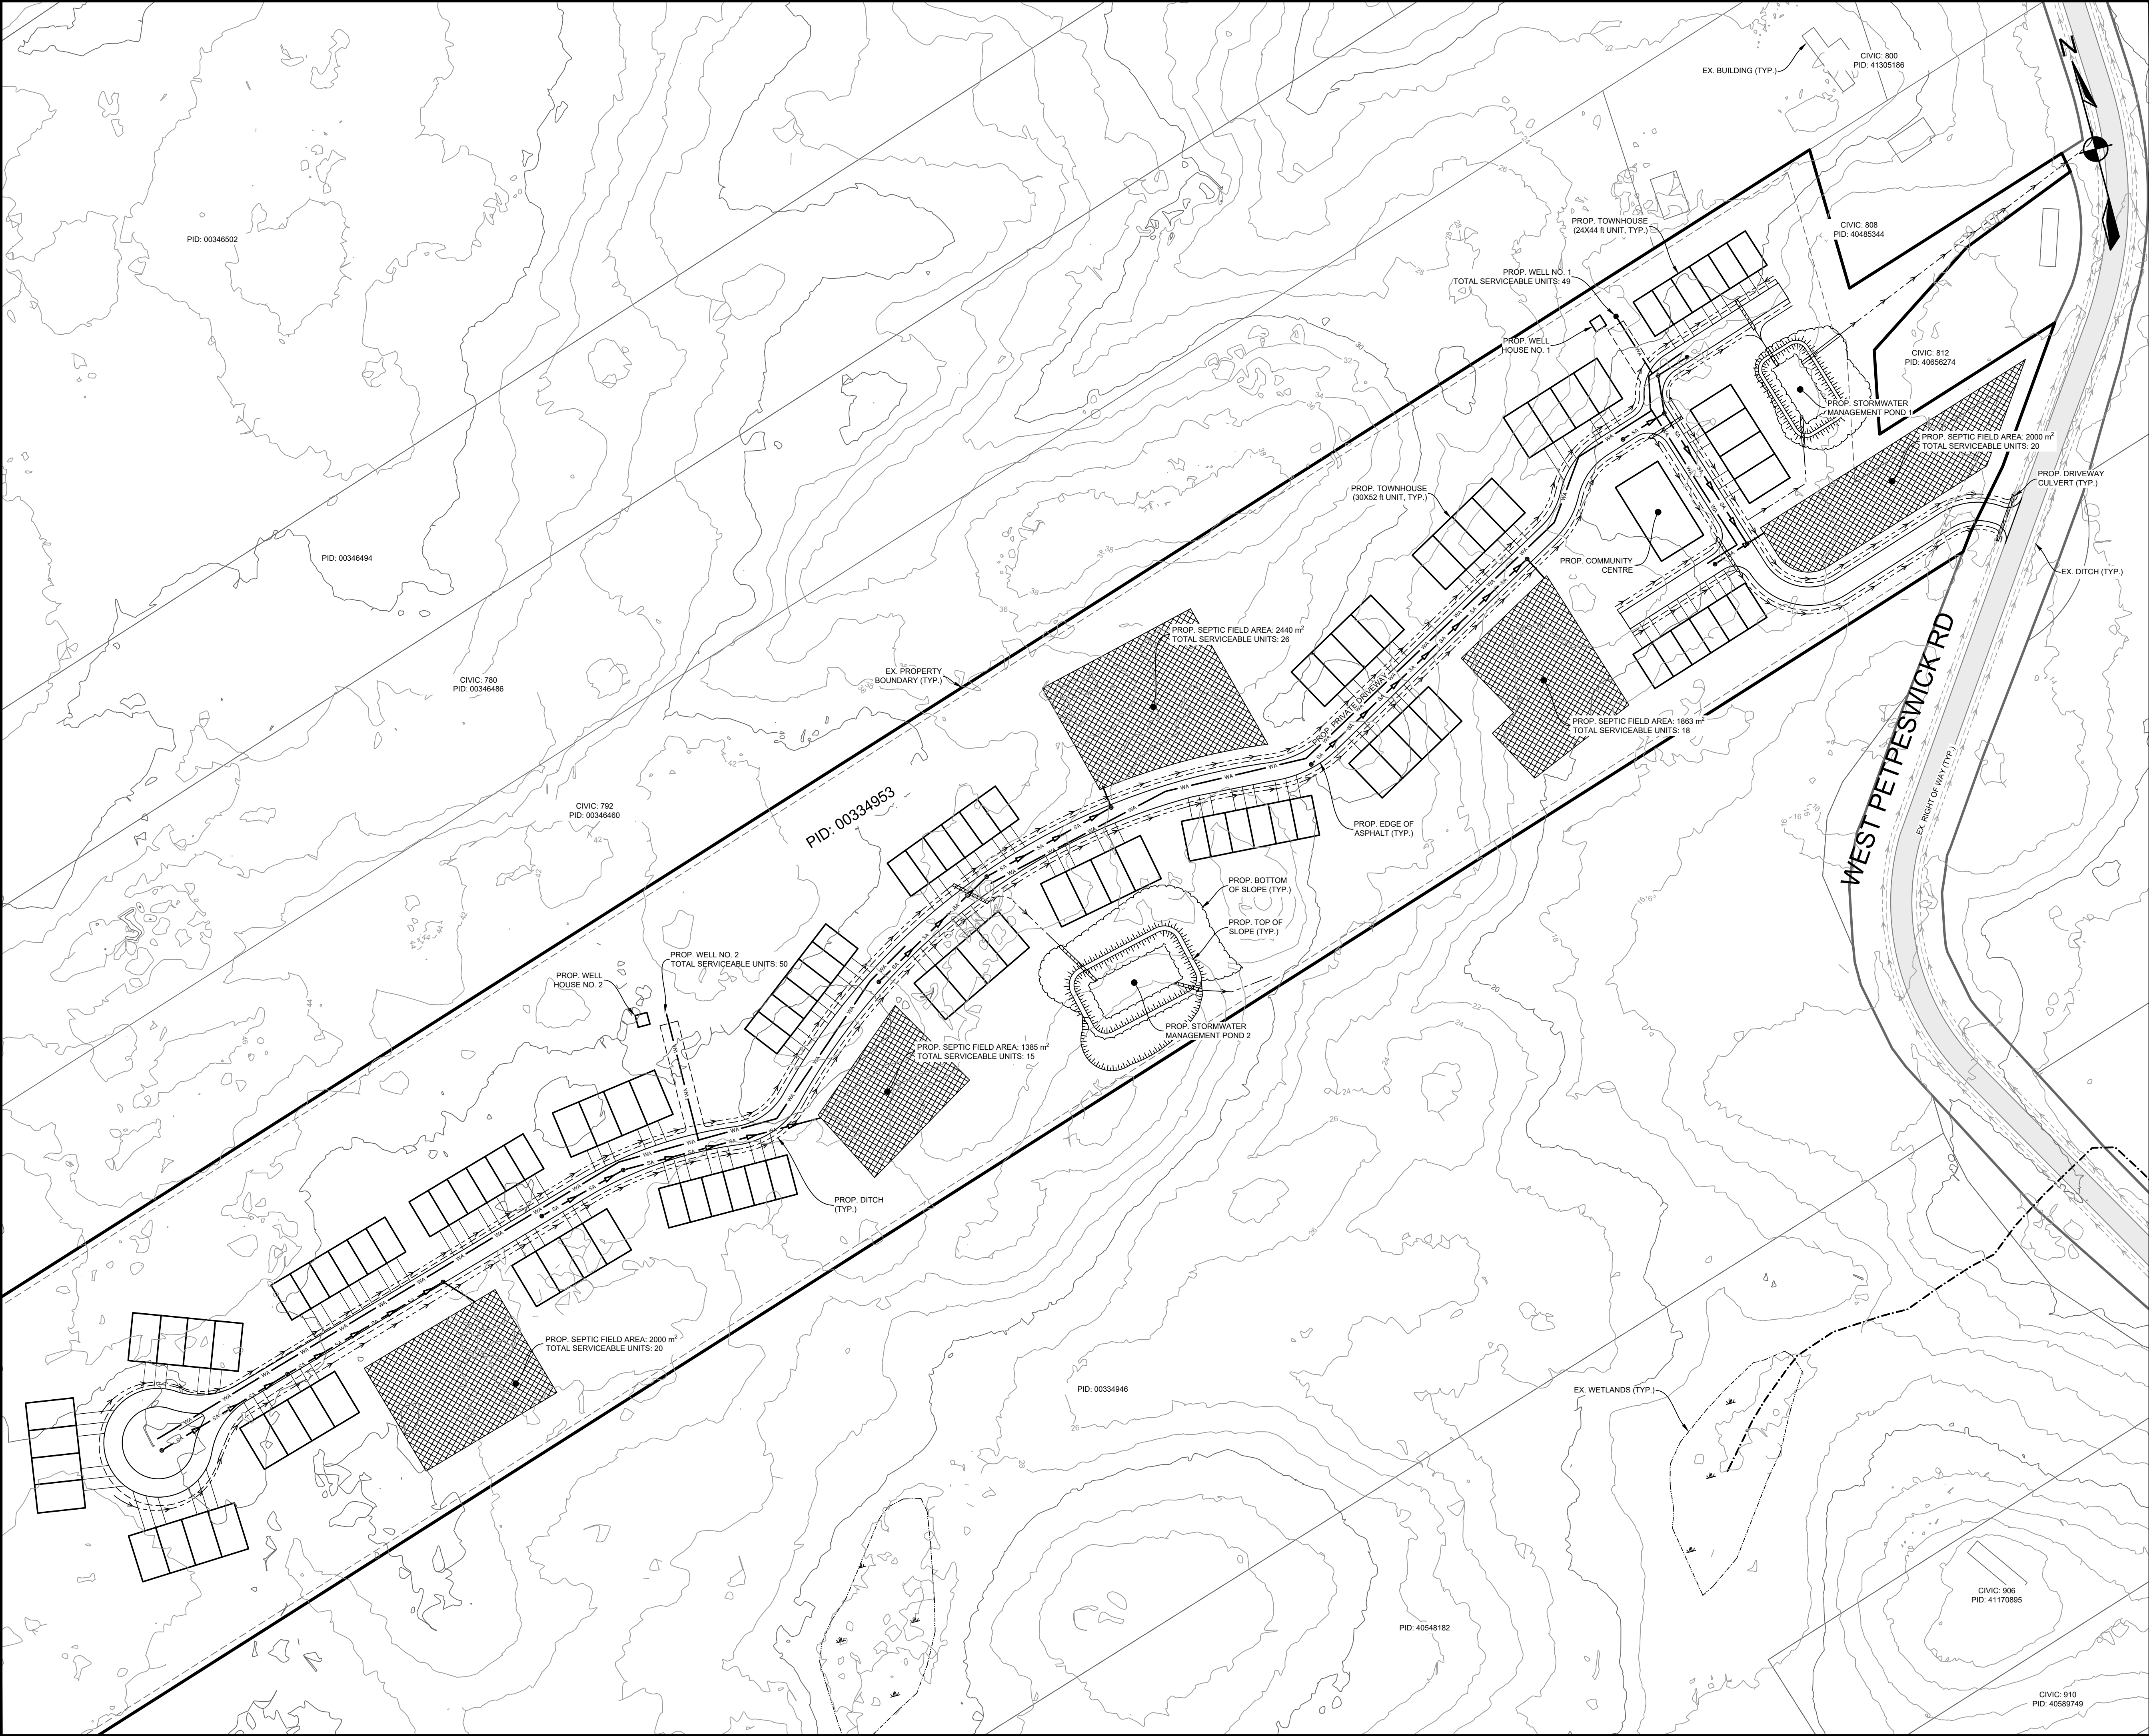

LEGEND		
EXISTING		PROPOSED
-----	VERTICAL PROFILE	-----
-----	APPROXIMATE 1 IN 100 YEAR FLOOD LIMIT	-----
-----	EASEMENT	-----
-----	WATER PIPE	-----
-----	SANITARY PIPE	-----
-----	STORM PIPE	-----
-----	NATURAL GAS MAIN	-----
-----	WATER LATERAL	-----
-----	SANITARY LATERAL	-----
-----	STORM LATERAL	-----
-----	NATURAL GAS LATERAL	-----
-----	SIDEWALK	-----
-----	WALKWAY/A.T. TRAIL	-----
-----	GUARDRAIL	-----
-----	TOP OF SLOPE	-----
-----	BOTTOM OF SLOPE	-----
-----	FENCELINE	-----
-----	CURB CUT/RAMP	-----
-----	CURBSTOP	-----
-----	REDUCER	-----
-----	PRECAST HEADWALL	-----
-----	STREET SIGN	-----
-----	STREET TREE	-----
-----	AIR RELEASE VALVE	-----
-----	WATER VALVE	-----
-----	HYDRANT	-----
-----	CATCH-BASIN	-----
-----	UTILITY POLE w/ GUY WIRE	-----
-----	GLB	-----
-----	URD	-----

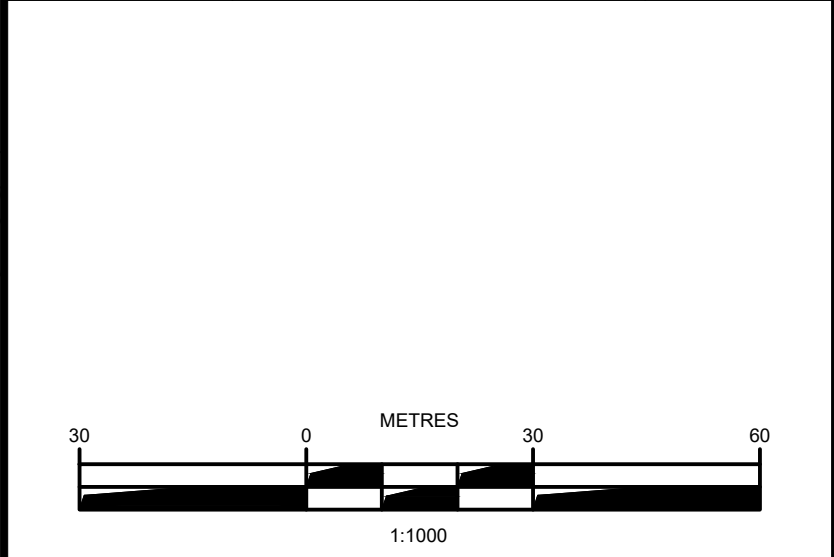

ISSUE	DATE	DESCRIPTION	INT.
1	AUG. 12, 2025	ISSUED FOR REVIEW	DS
CONSULTANT			

DESIGNPOINT
engineering • surveying • solutions

902.832.5597

designpoint.ca

PRELIMINARY
Aug. 12, 2025

CLIENT

zap


PROJECT DESCRIPTION

LAND LEASED COMMUNITY DEVELOPMENT

WEST PETPESWICK, NOVA SCOTIA

SHEET DESCRIPTION

SERVICING PLAN			
Drawn D.SUTHAR	Engineer J.WYATT	Project No. 25-229	Drawing No. C-02
Scale 1:1000	Filename 25-229_Base.dwg	2 of 5	

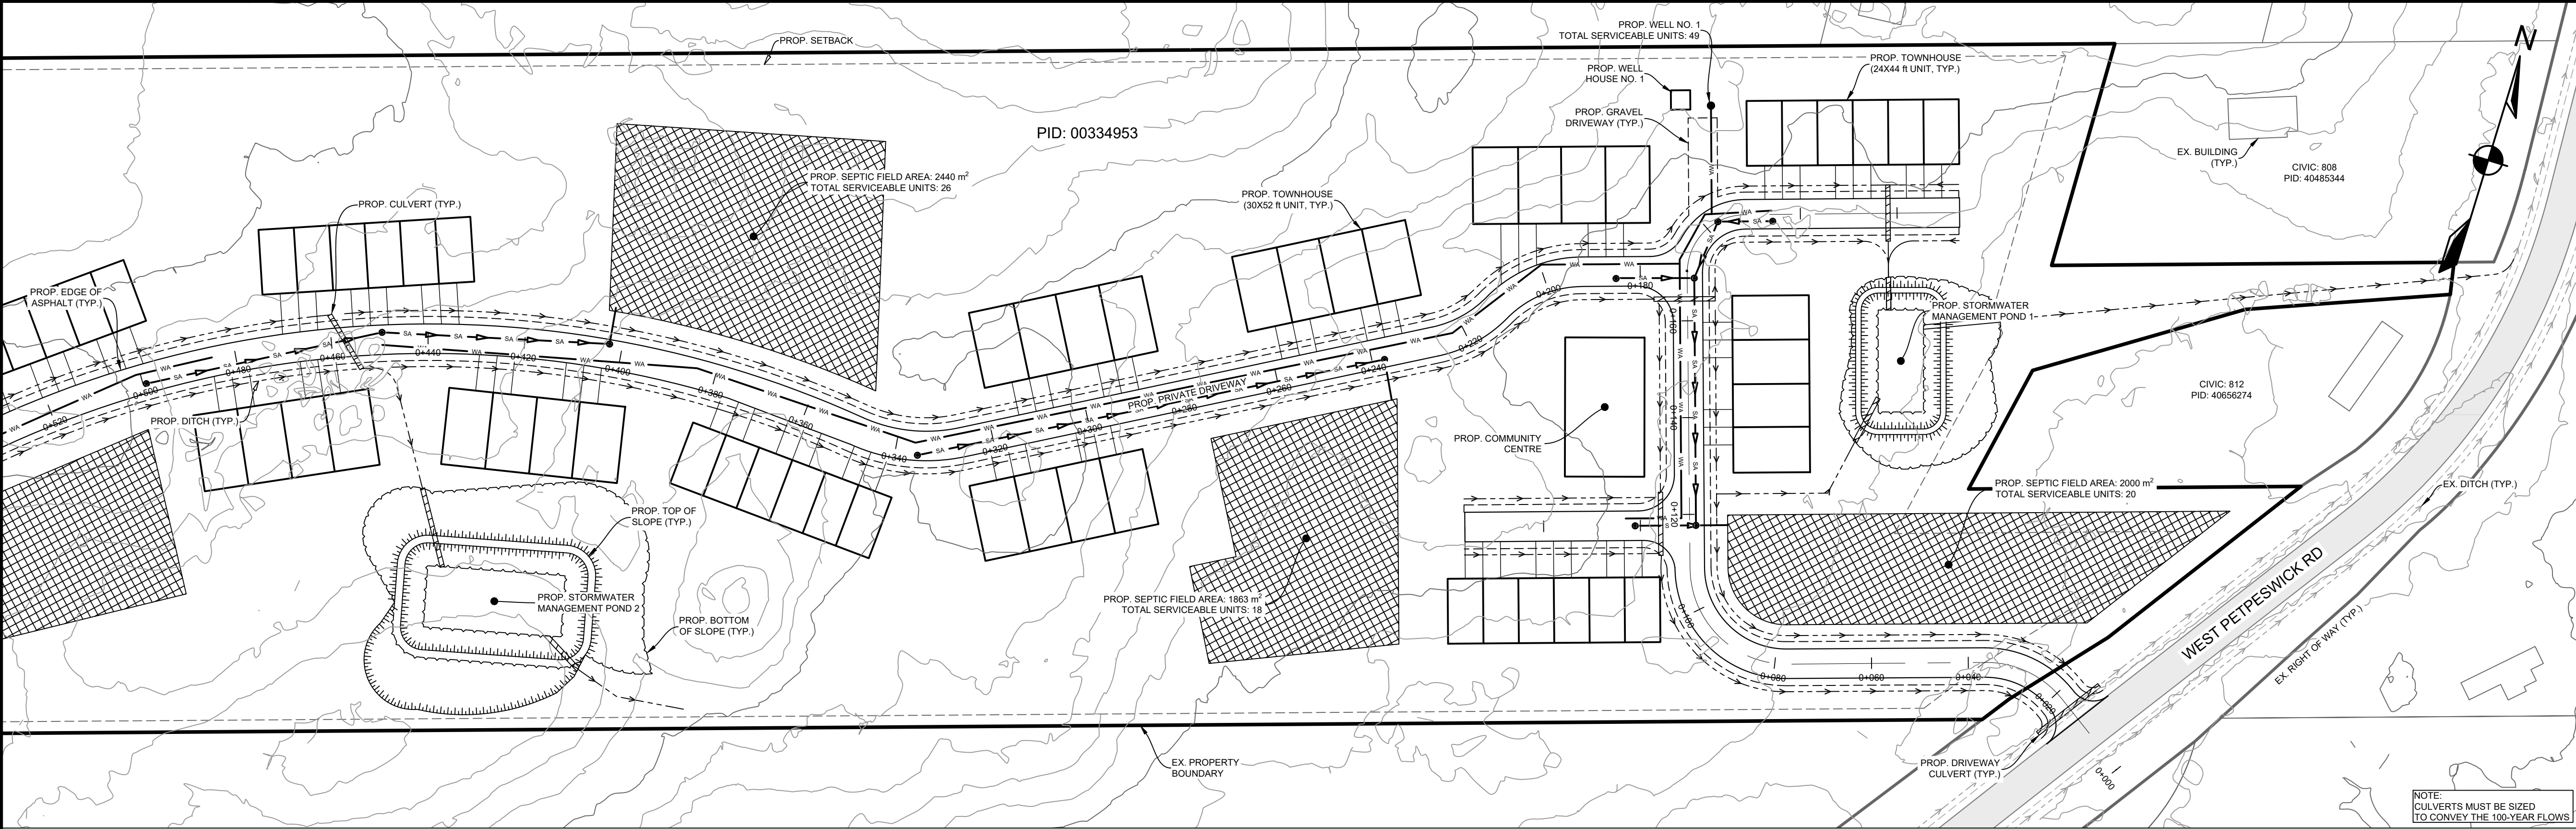

PETPESWICK LAKE

PROJECT LOCATION

GRASSY LAKE

WEST PETPESWICK RD

JOCKS COVE

KEYPLAN SCALE 1:30 000

LEGEND		
EXISTING	VERTICAL PROFILE	PROPOSED
-----	APPROXIMATE 1 IN 100 YEAR FLOOD LIMIT EASEMENT	-----
-----	WATER PIPE	-----
-----	SANITARY PIPE	-----
-----	STORM PIPE	-----
-----	NATURAL GAS MAIN	-----
-----	WATER LATERAL	-----
-----	SANITARY LATERAL	-----
-----	STORM LATERAL	-----
-----	NATURAL GAS LATERAL	-----
-----	SIDEWALK	-----
-----	WALKWAY/VIA T. TRAIL	-----
-----	GUARDRAIL	-----
-----	TOP OF SLOPE	-----
-----	BOTTOM OF SLOPE	-----
-----	FENCELINE	-----
-----	EXISTING PROPOSED	EXISTING PROPOSED
-----	AIR RELEASE VALVE	-----
-----	WATER VALVE	-----
-----	HYDRANT	-----
-----	CATCH BASIN	-----
-----	UTILITY POLE w/ GUY WIRE	-----
-----	GLB	-----
-----	URD	-----


15 0 30 45

METRES

1:750

1	AUG. 12, 2025	ISSUED FOR REVIEW	DS
ISSUE	DATE	DESCRIPTION	INT.
CONSULTANT			
DESIGNPOINT engineering • surveying • solutions			
902.832.5597 designpoint.ca			
CLIENT			
zap			
PROJECT DESCRIPTION			
LAND LEASED COMMUNITY DEVELOPMENT			
WEST PETPESWICK, NOVA SCOTIA			
SHEET DESCRIPTION			
PLAN AND PROFILE STA. 0+000 TO 0+400			
Drawn D.SUTHAR	Engineer J.WYATT	Project No. 25-229	Drawing No. C-03
Scale 1:750	Filename 25-229_Base.dwg	3 of 5	

PRIVATE DRIVEWAY PROFILE

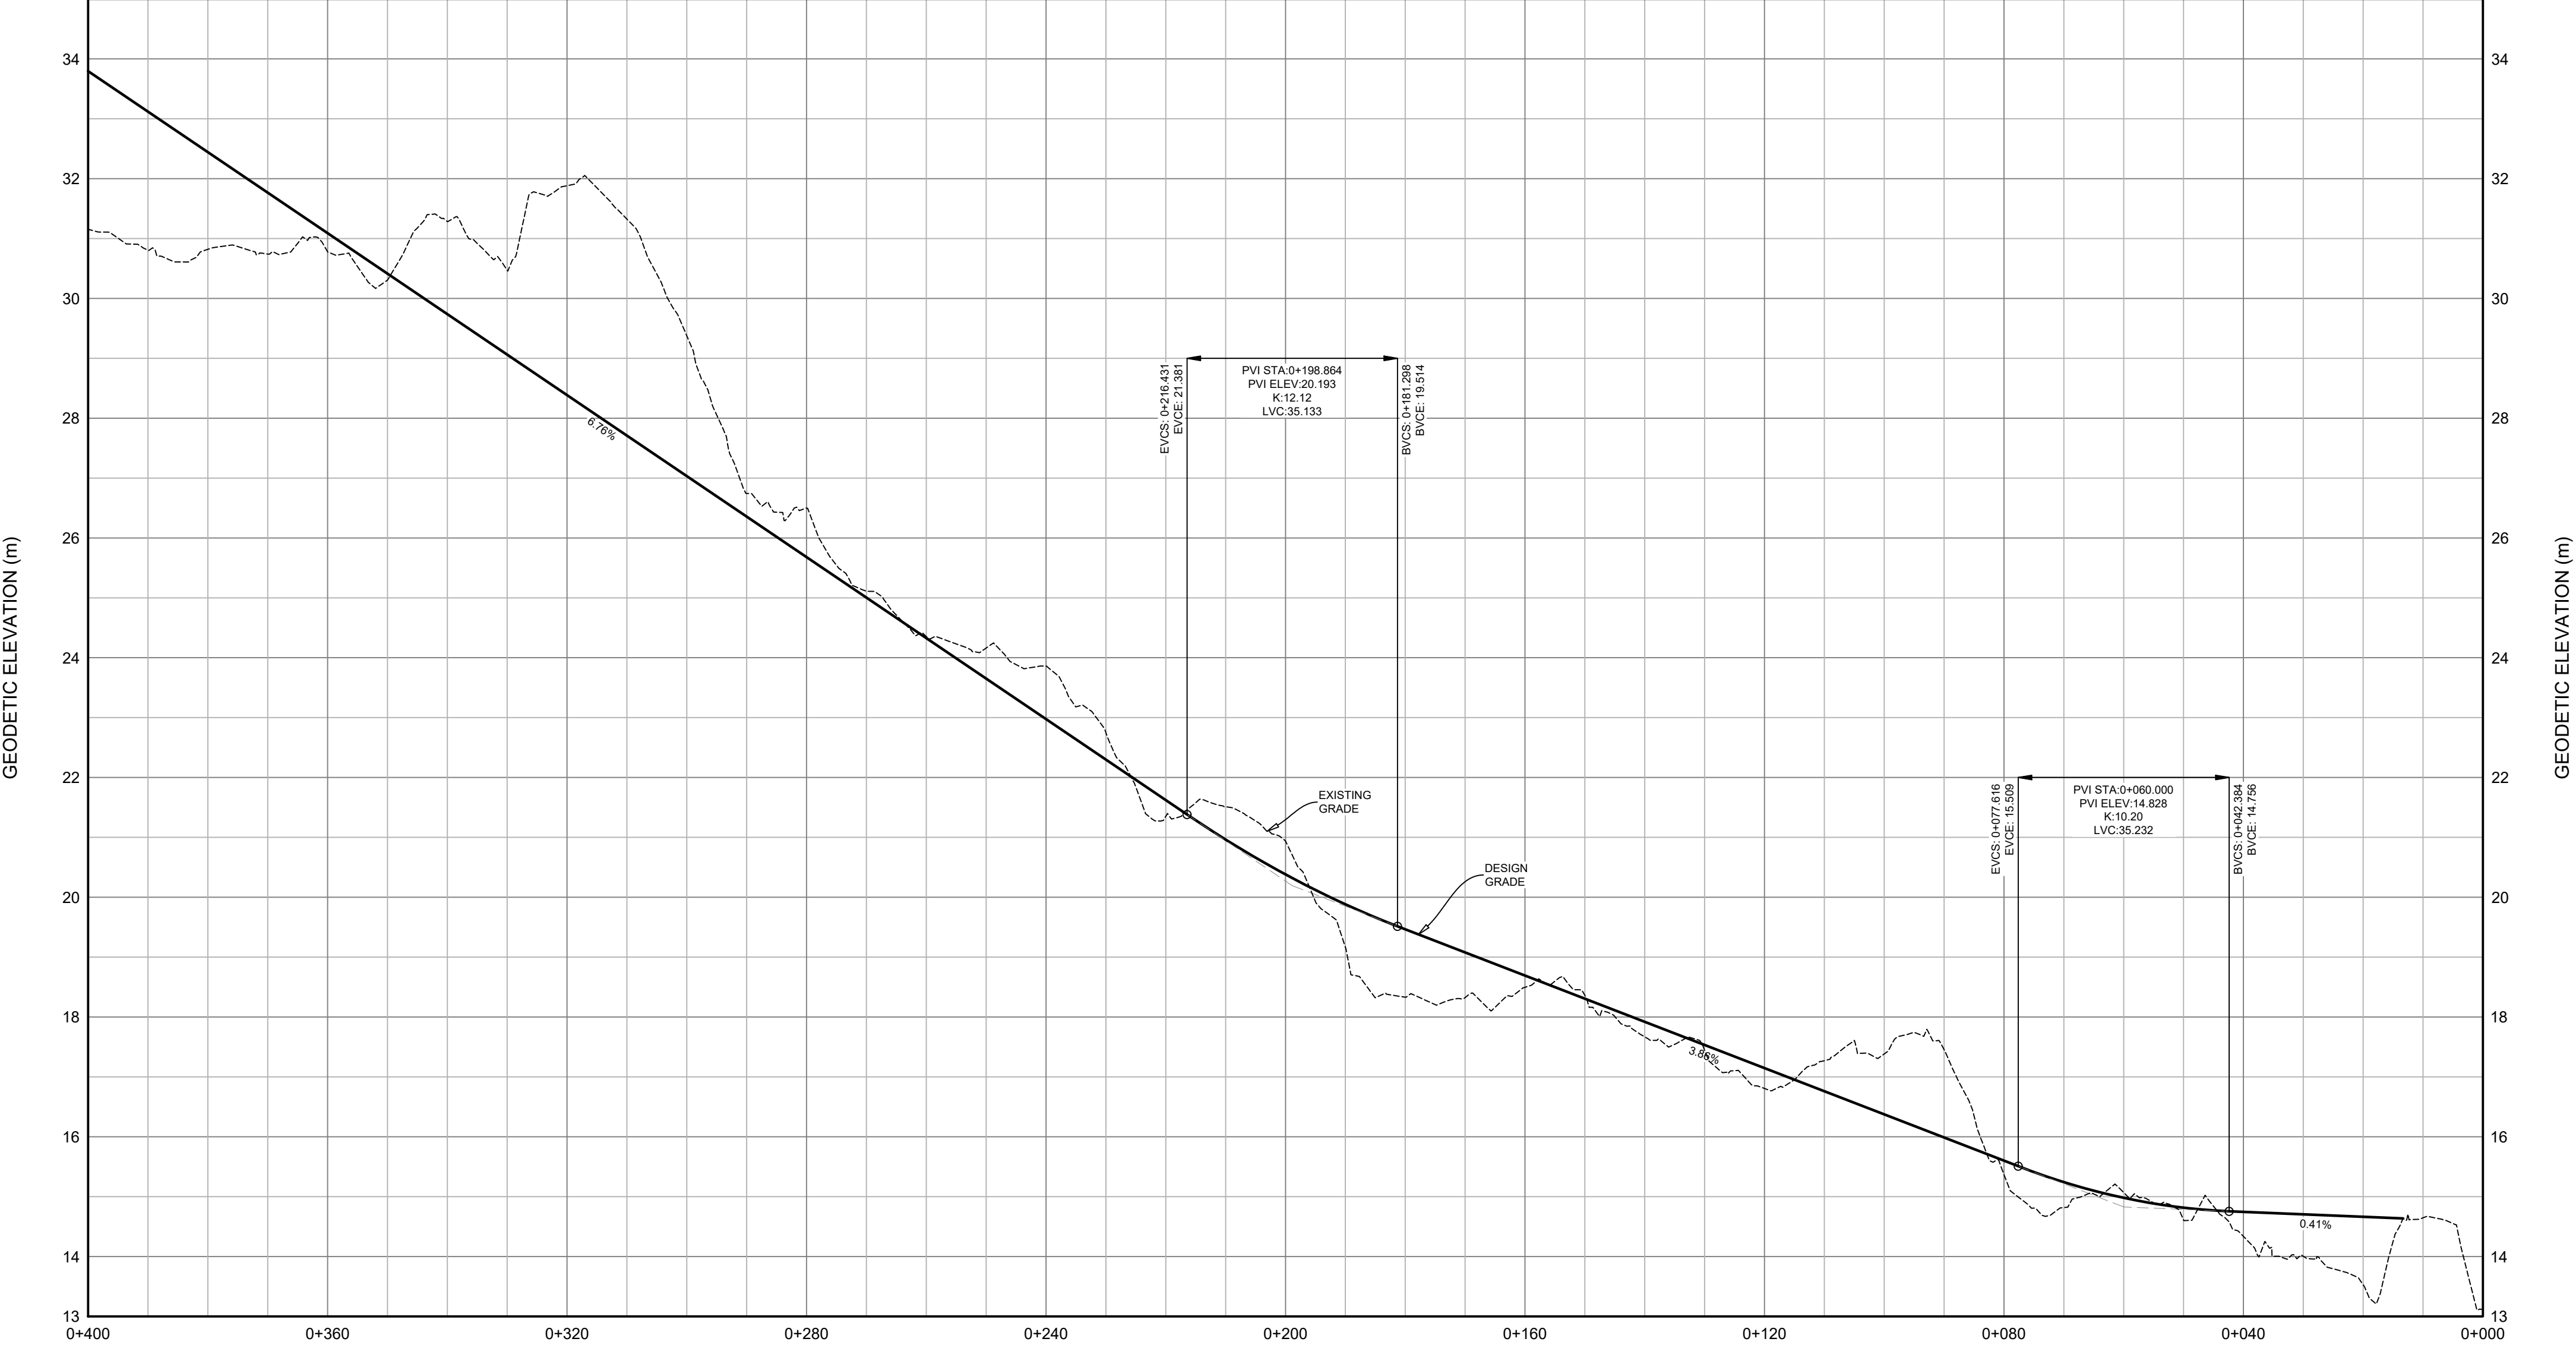


15 0 30 45

METRES

1:750

1	AUG. 12, 2025	ISSUED FOR REVIEW	DS
ISSUE	DATE	DESCRIPTION	INT.
CONSULTANT			
DESIGNPOINT engineering • surveying • solutions			
902.832.5597 designpoint.ca			
CLIENT			
zap			
PROJECT DESCRIPTION			
LAND LEASED COMMUNITY DEVELOPMENT			
WEST PETPESWICK, NOVA SCOTIA			
SHEET DESCRIPTION			
PLAN AND PROFILE STA. 0+000 TO 0+400			
Drawn D.SUTHAR	Engineer J.WYATT	Project No. 25-229	Drawing No. C-03
Scale 1:750	Filename 25-229_Base.dwg	3 of 5	

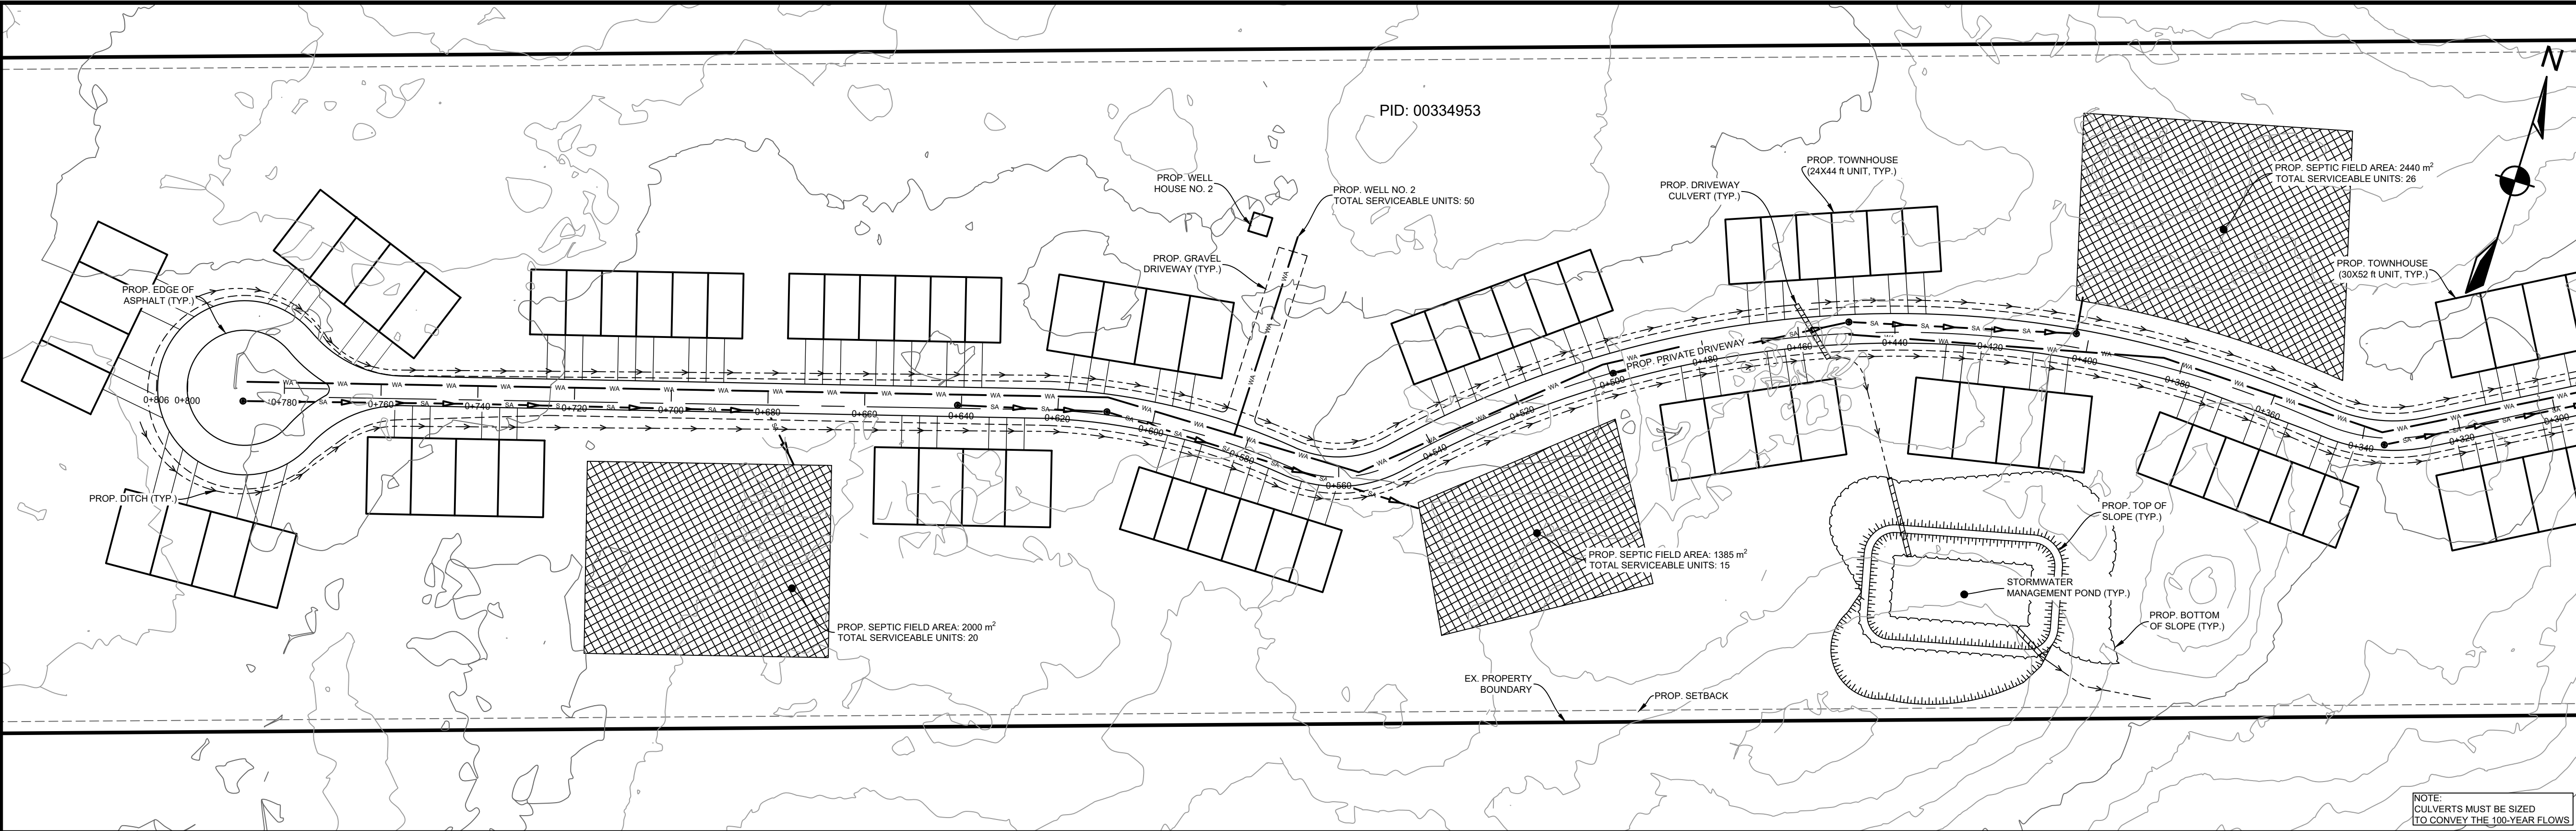

PETPESWICK LAKE

PROJECT LOCATION

GRASSY LAKE


JOCKS COVE

WEST PETPESWICK RD

KEYPLAN SCALE 1:30 000

LEGEND		
EXISTING		PROPOSED
-----	VERTICAL PROFILE	-----
-----	APPROXIMATE 1 IN 100 YEAR FLOOD LIMIT EASEMENT	-----
-----	WATER PIPE	-----
-----	SANITARY PIPE	-----
-----	STORM PIPE	-----
-----	NATURAL GAS MAIN	-----
-----	WATER LATERAL	-----
-----	SANITARY LATERAL	-----
-----	STORM LATERAL	-----
-----	NATURAL GAS LATERAL	-----
-----	SIDEWALK	-----
-----	WALKWAY/VIA.T. TRAIL	-----
-----	GUARDRAIL	-----
-----	TOP OF SLOPE	-----
-----	BOTTOM OF SLOPE	-----
-----	FENCELINE	-----
-----	CURB CUT/RAMP	-----
-----	CURBSTOP	-----
-----	REDUCER	-----
-----	PRECAST HEADWALL	-----
-----	STREET SIGN	-----
-----	STREET TREE	-----
-----	AIR RELEASE VALVE	-----
-----	WATER VALVE	-----
-----	HYDRANT	-----
-----	CATCH-BASIN	-----
-----	UTILITY POLE w/ GUY WIRE	-----
-----	GLB	-----
-----	URD	-----

PRIVATE DRIVEWAY PROFILE

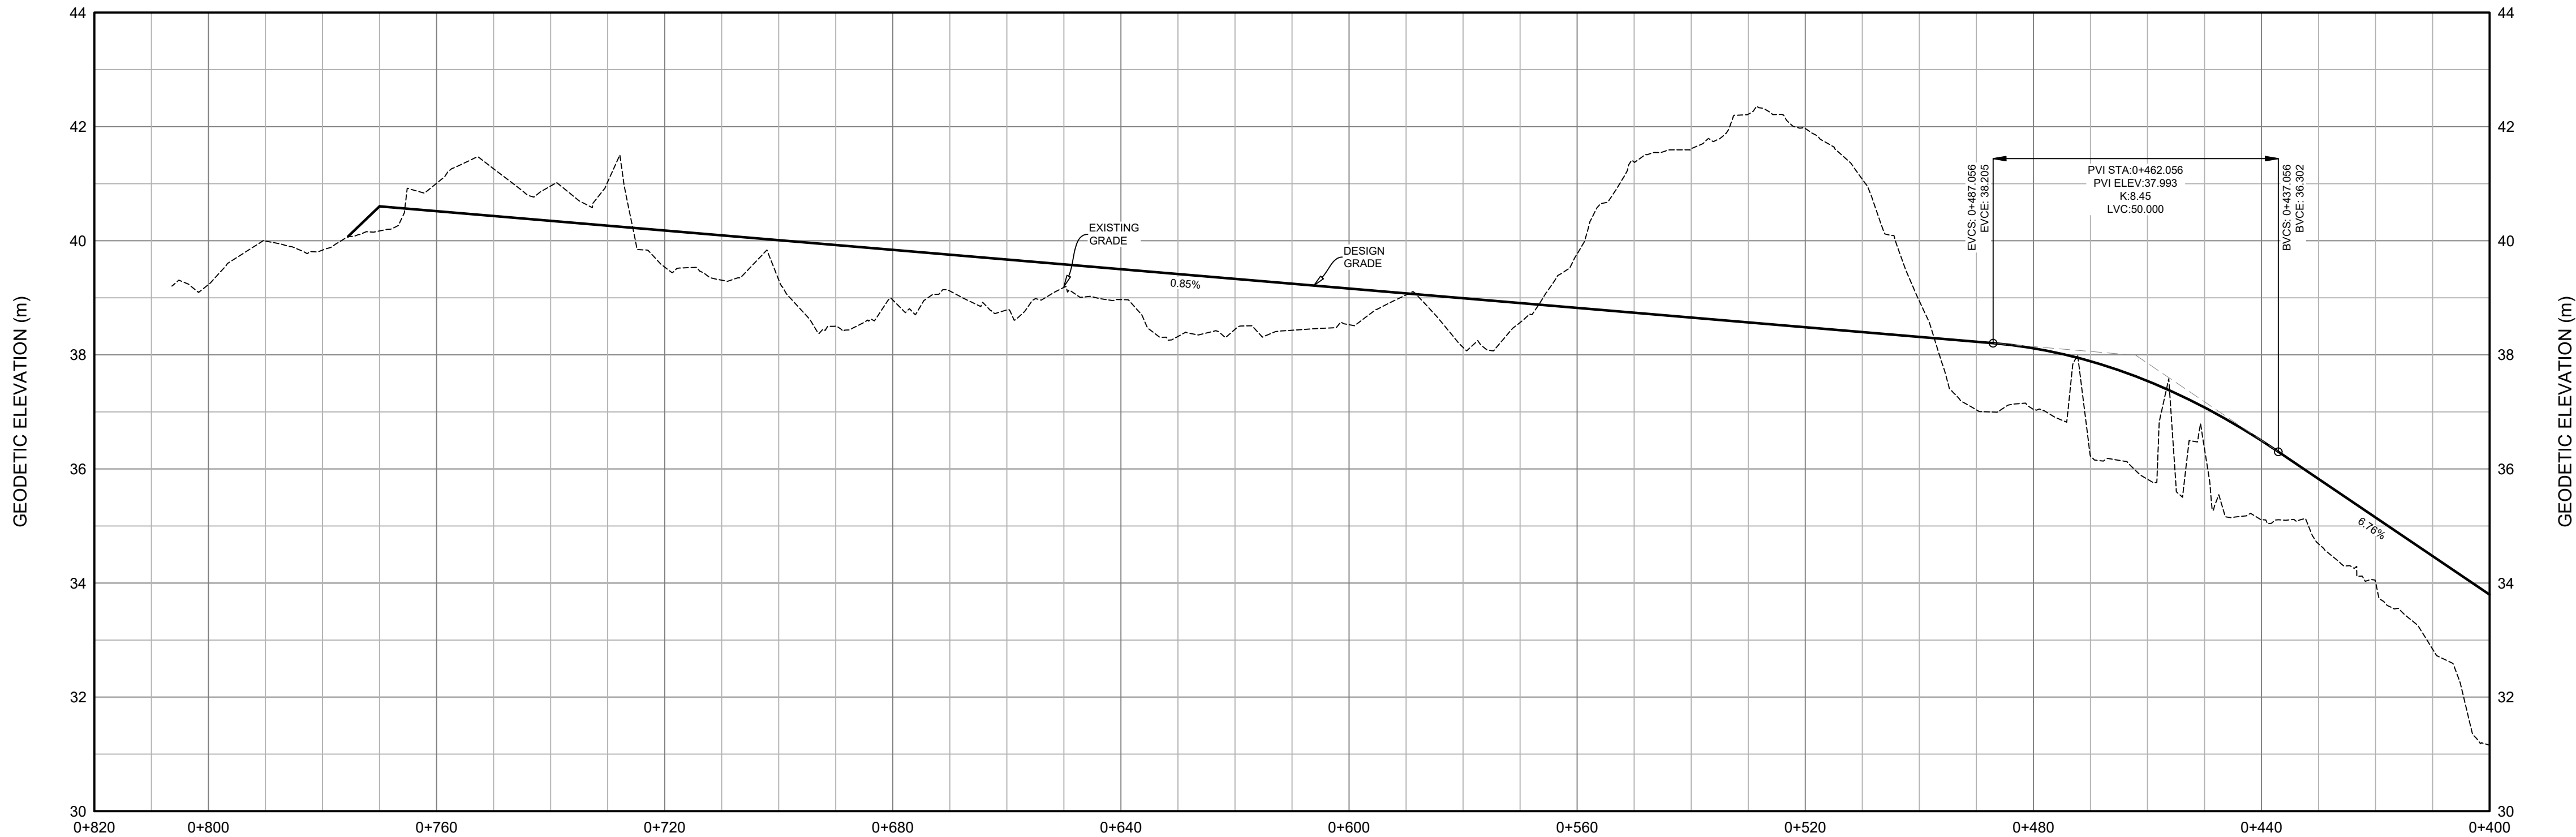

15 0 30 45 METRES

1:750

ISSUE	DATE	DESCRIPTION	INT.
1	AUG. 12, 2025	ISSUED FOR REVIEW	DS

CONSULTANT

DESIGNPOINT
engineering • surveying • solutions

902.832.5597 designpoint.ca

PRELIMINARY
AUG. 8, 2025

CLIENT

PROJECT DESCRIPTION

LAND LEASED COMMUNITY DEVELOPMENT

WEST PETPESWICK, NOVA SCOTIA

SHEET DESCRIPTION

PLAN AND PROFILE
STA. 0+400 TO 0+820

Drawn D.SUTHAR	Engineer J.WYATT	Project No. 25-229	Drawing No. C-04
Scale 1:750	Filename 25-229_Base.dwg	4 of 5	