


NOTE:
CLADDING TO BE NON-COMBUSTIBLE, NON-VINYL TYPE.




TOWHOUSES - NORTH EAST ELEVATION

19-087_DA Application_2021

 


NOTE:
CLADDING TO BE NON-COMBUSTIBLE, NON-VINYL TYPE.

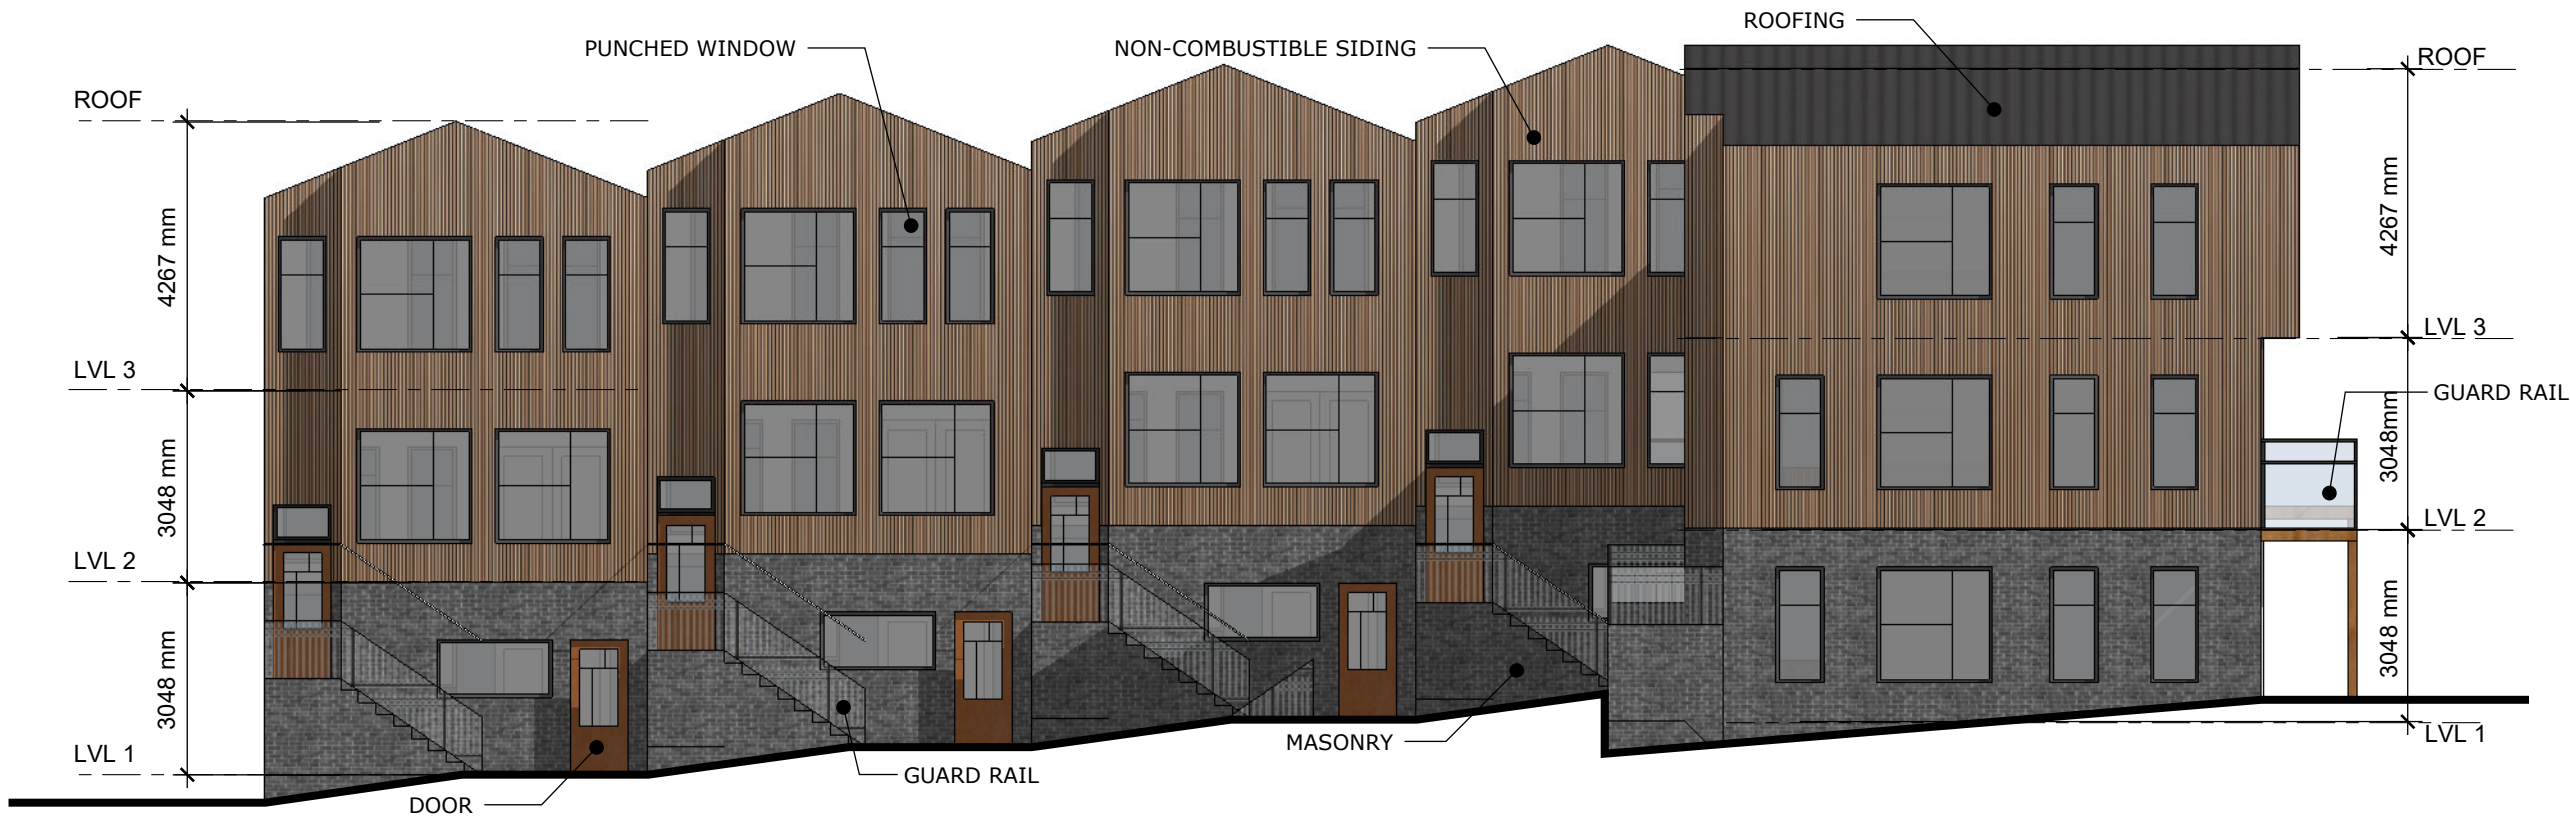

TOWHOUSES - NORTH WEST ELEVATION

19-087_DA Application_2021

NOTE:
CLADDING TO BE NON-COMBUSTIBLE, NON-VINYL TYPE.

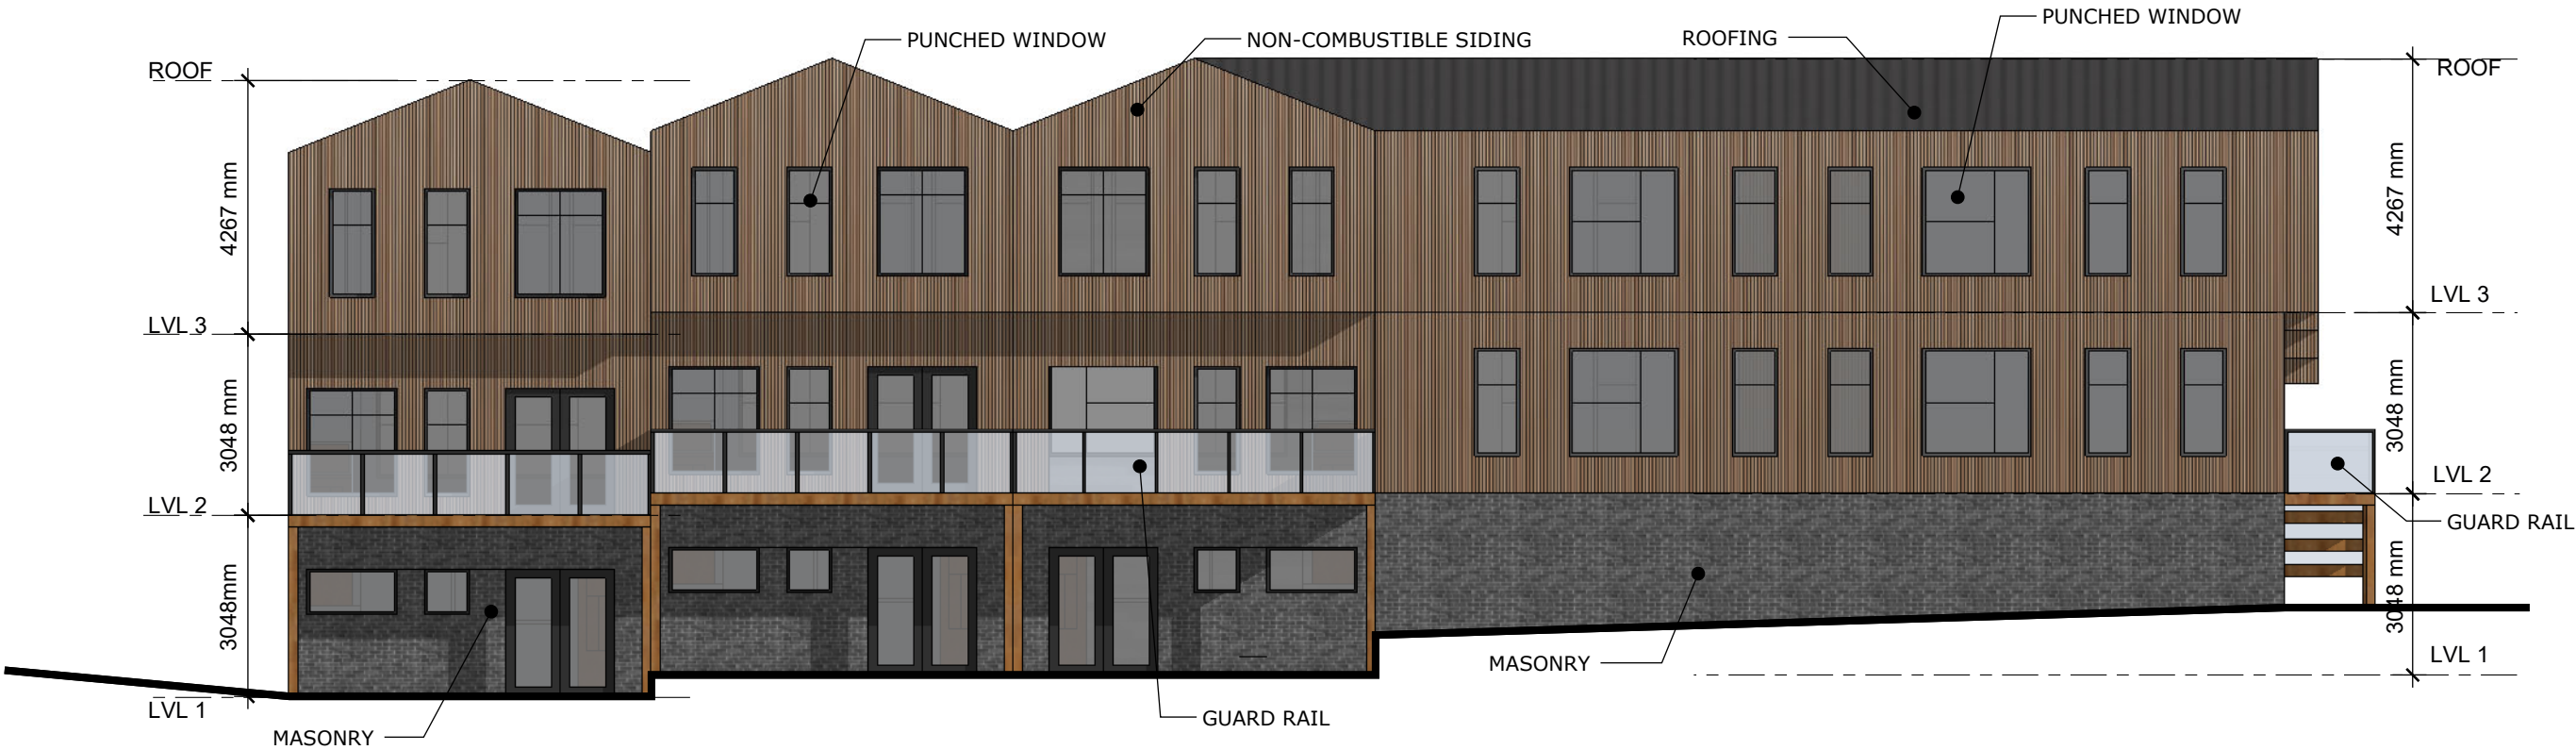

TOWHOUSES - SOUTH WEST ELEVATION

19-087_DA Application_2021

NOTE:
CLADDING TO BE NON-COMBUSTIBLE, NON-VINYL TYPE.



TOWHOUSES - SOUTH EAST ELEVATION

19-087_DA Application_2021

NOTE:
CLADDING TO BE NON-COMBUSTIBLE, NON-VINYL TYPE.



MULTI - NORTH EAST ELEVATION

19-087_DA Application_2021

NOTE:
CLADDING TO BE NON-COMBUSTIBLE, NON-VINYL TYPE.



MULTI - NORTH WEST ELEVATION

19-087_DA Application_2021

NOTE:
CLADDING TO BE NON-COMBUSTIBLE, NON-VINYL TYPE.



MULTI - SOUTH WEST ELEVATION

19-087_DA Application_2021

zzap
architecture
+ planning
1 Canal St, Dartmouth
NS B2Y 2W1 | zzap.ca

CLIENT

-


PROJECT

1268 COLE HARBOUR ROAD DEVELOPMENT
Cole Harbour, Nova Scotia

DRAWING

SOUTH WEST ELEVATION

SCALE 1:120

 

PROJECT NO. **19-087**

DRAWN BY: MC

ISSUED FOR DP

DATE: September 10,
2021



SCHEDULE
A7


NOTE:
CLADDING TO BE NON-COMBUSTIBLE, NON-VINYL TYPE.




MULTI - NORTH WEST ELEVATION

19-087_DA Application_2021

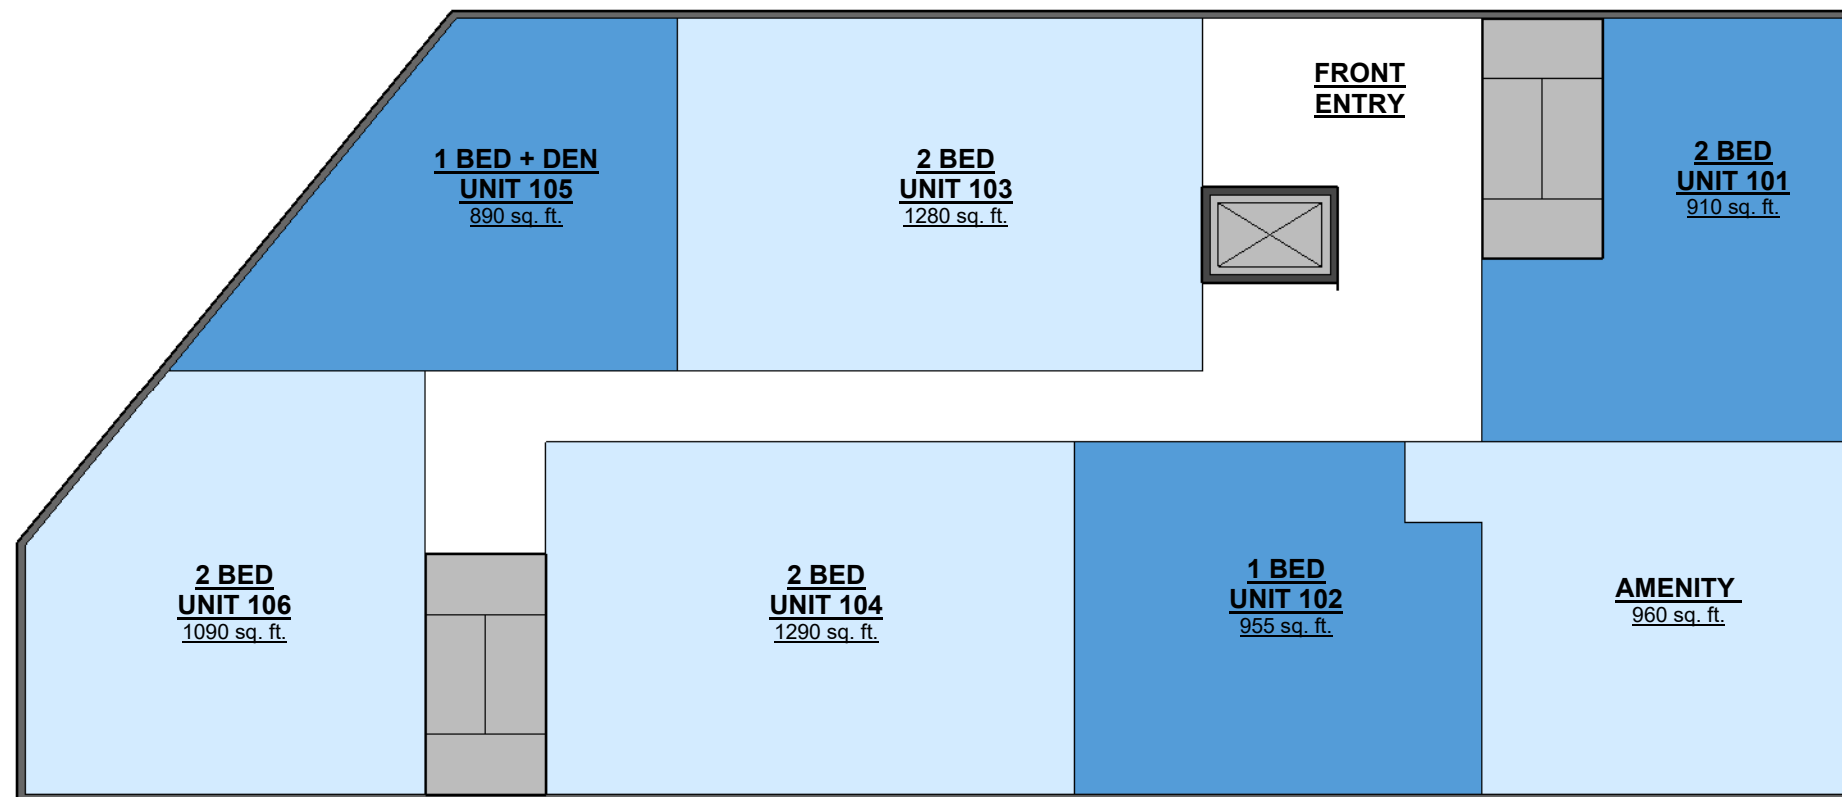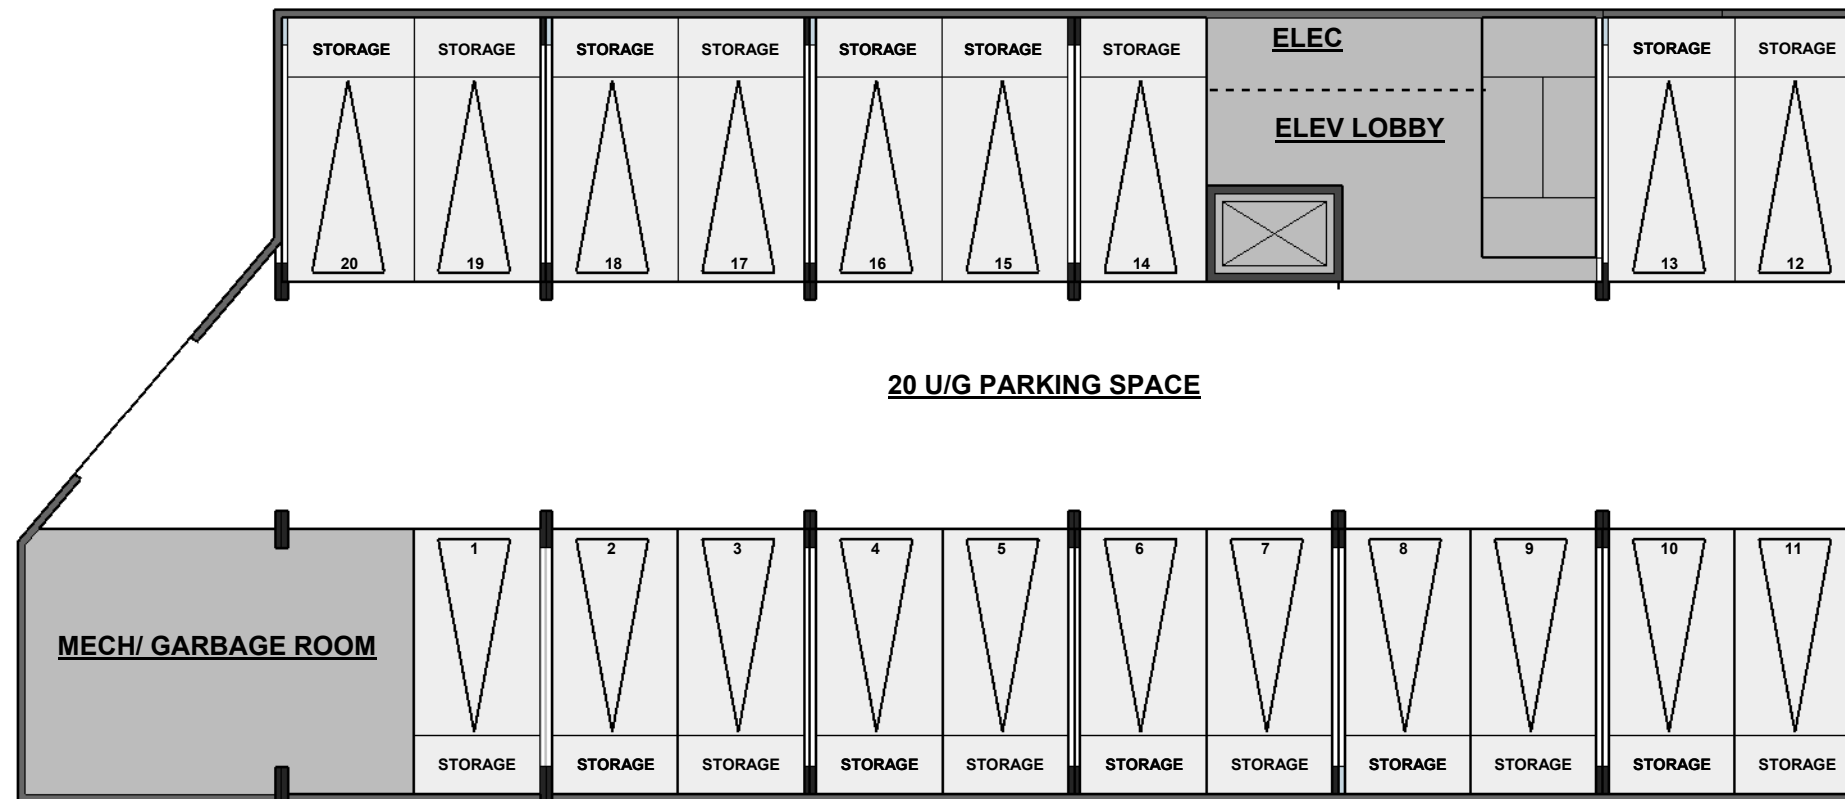


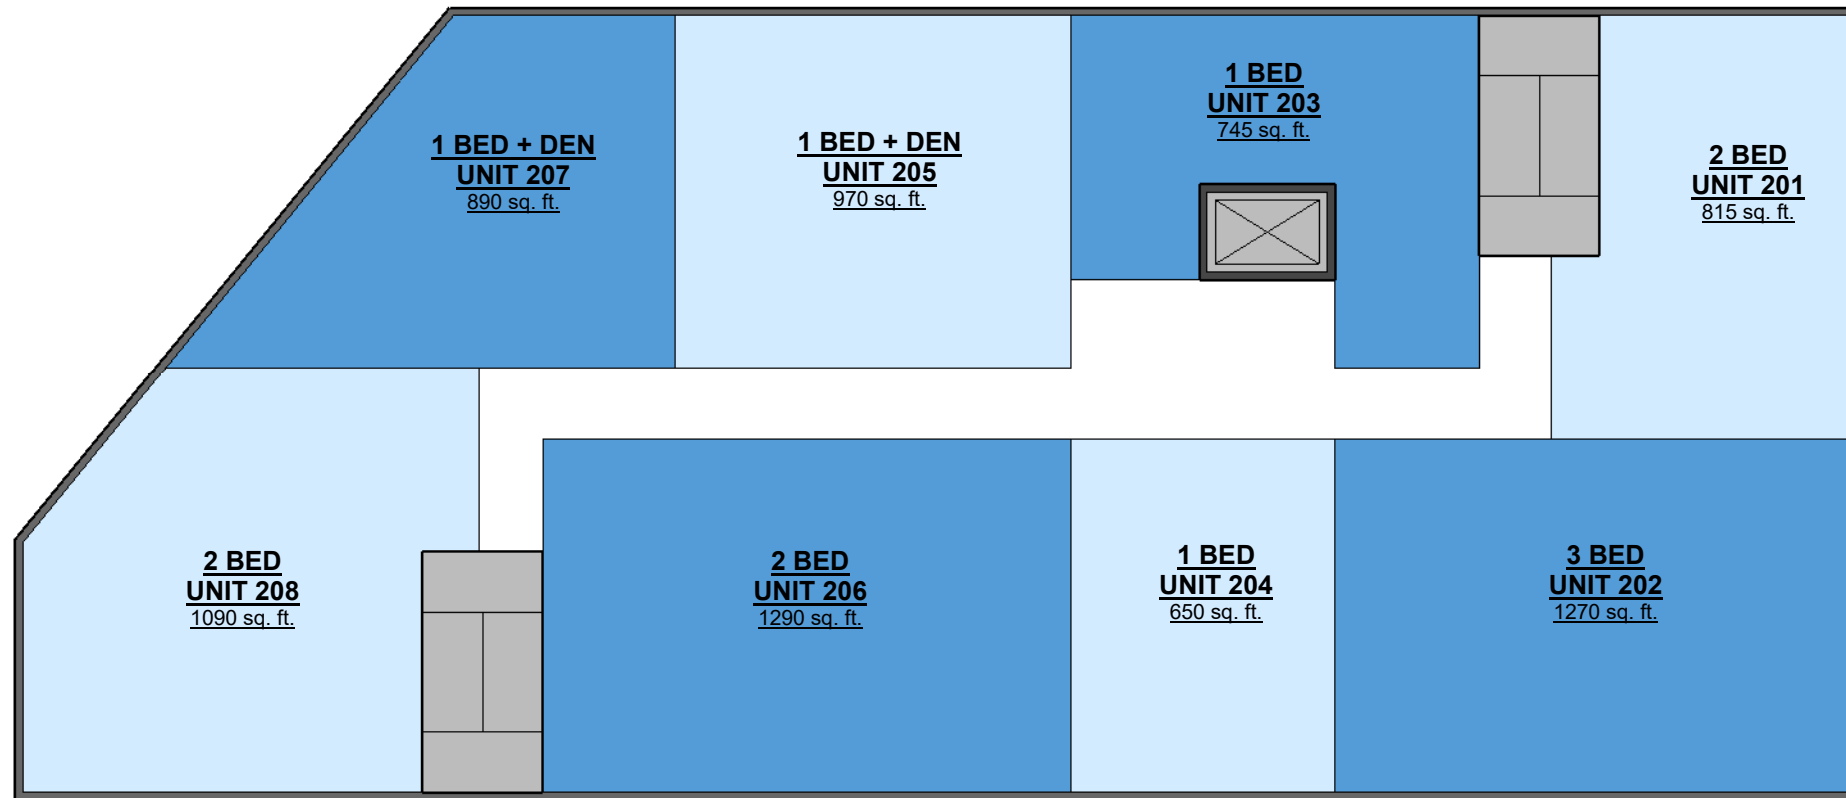

LEVEL 2

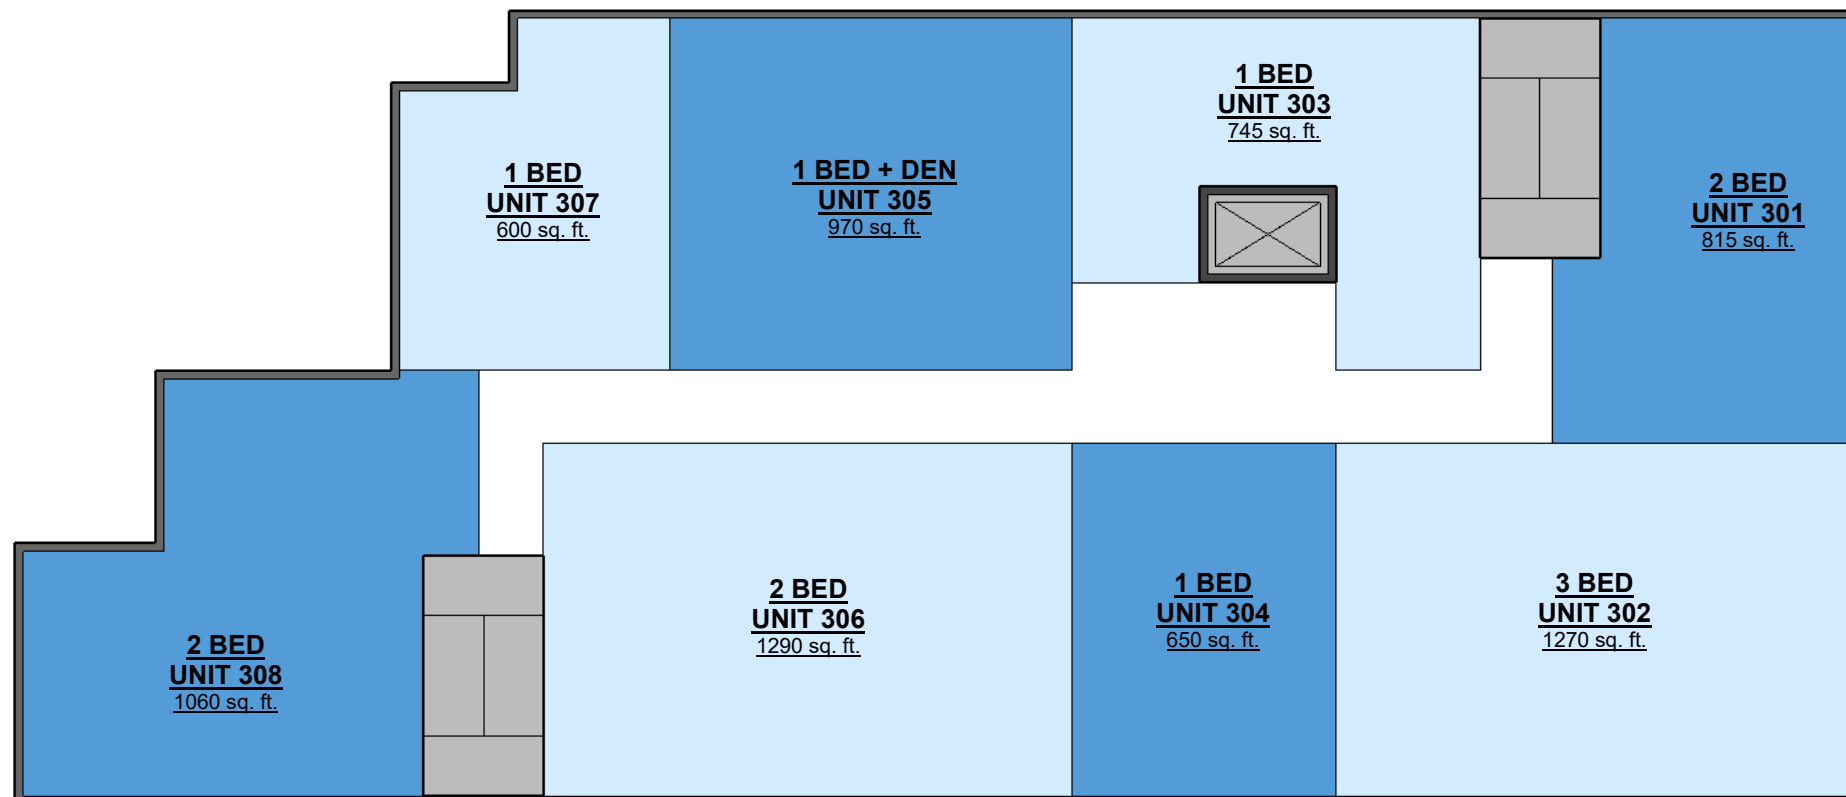

LEVEL 3

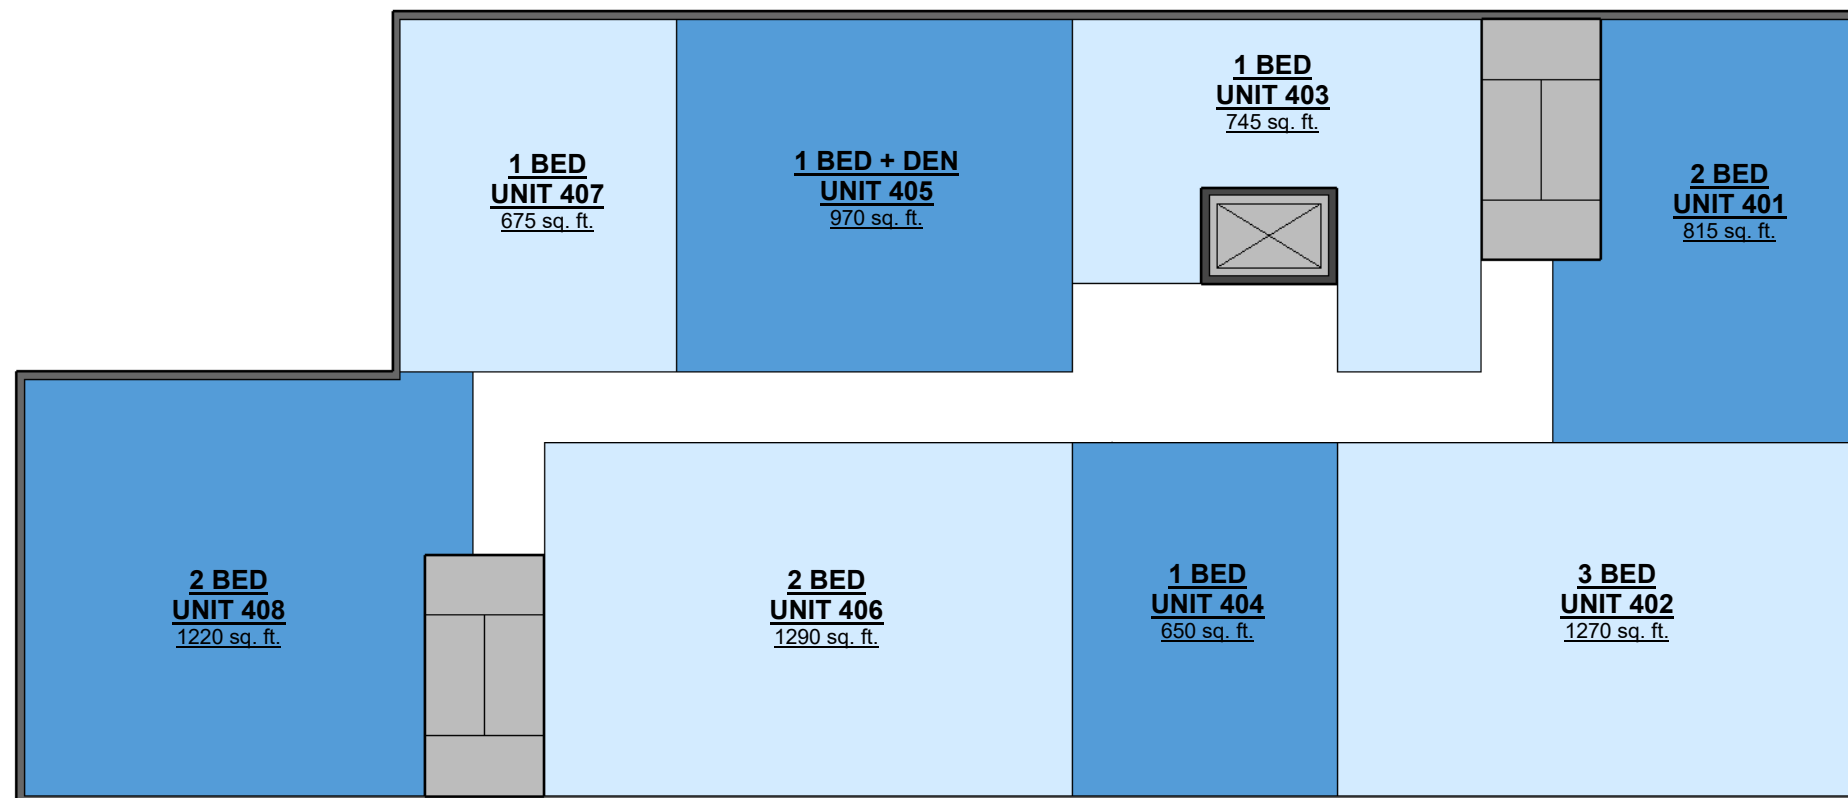

LEVEL 4