


GENERAL NOTES:


NOT FOR CONSTRUCTION

ALL DIMENSIONS TO BE VERIFIED  
ON SITE AND CONFIRMED BY  
CONTRACTOR.

DO NOT SCALE THIS DRAWING.

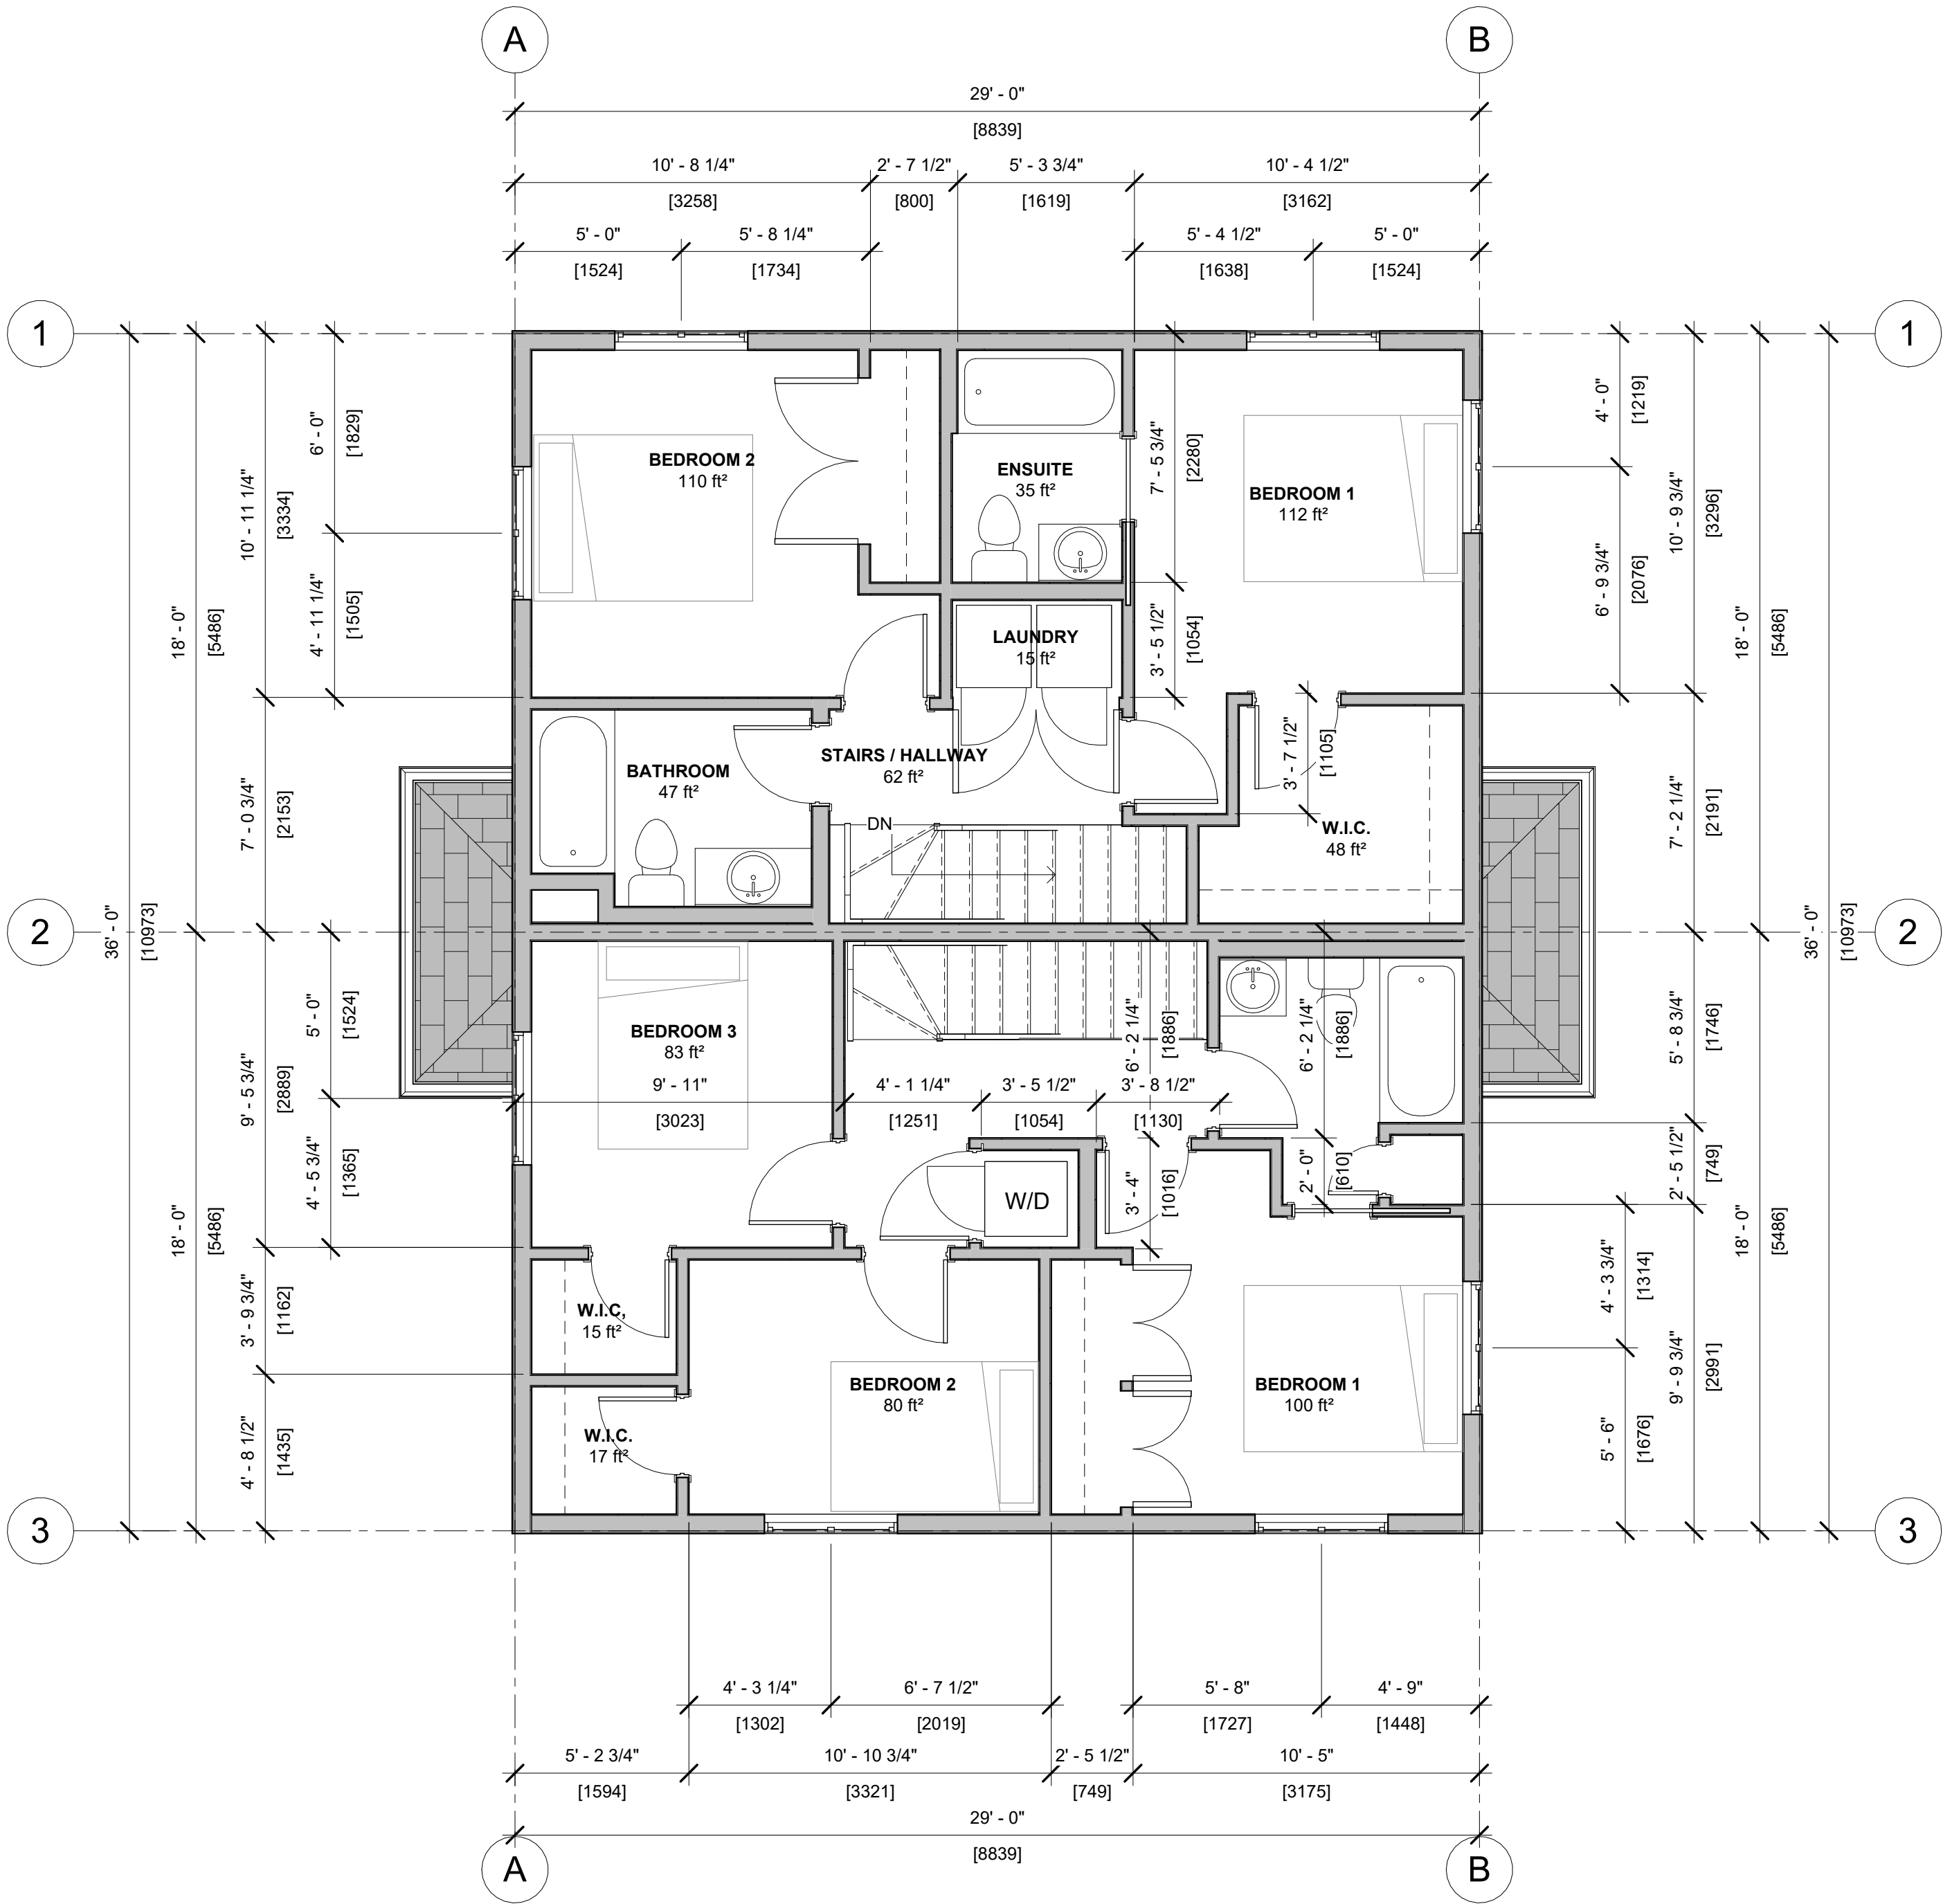

1 03-THIRD LEVEL  
A203 1/4" = 1'-0"

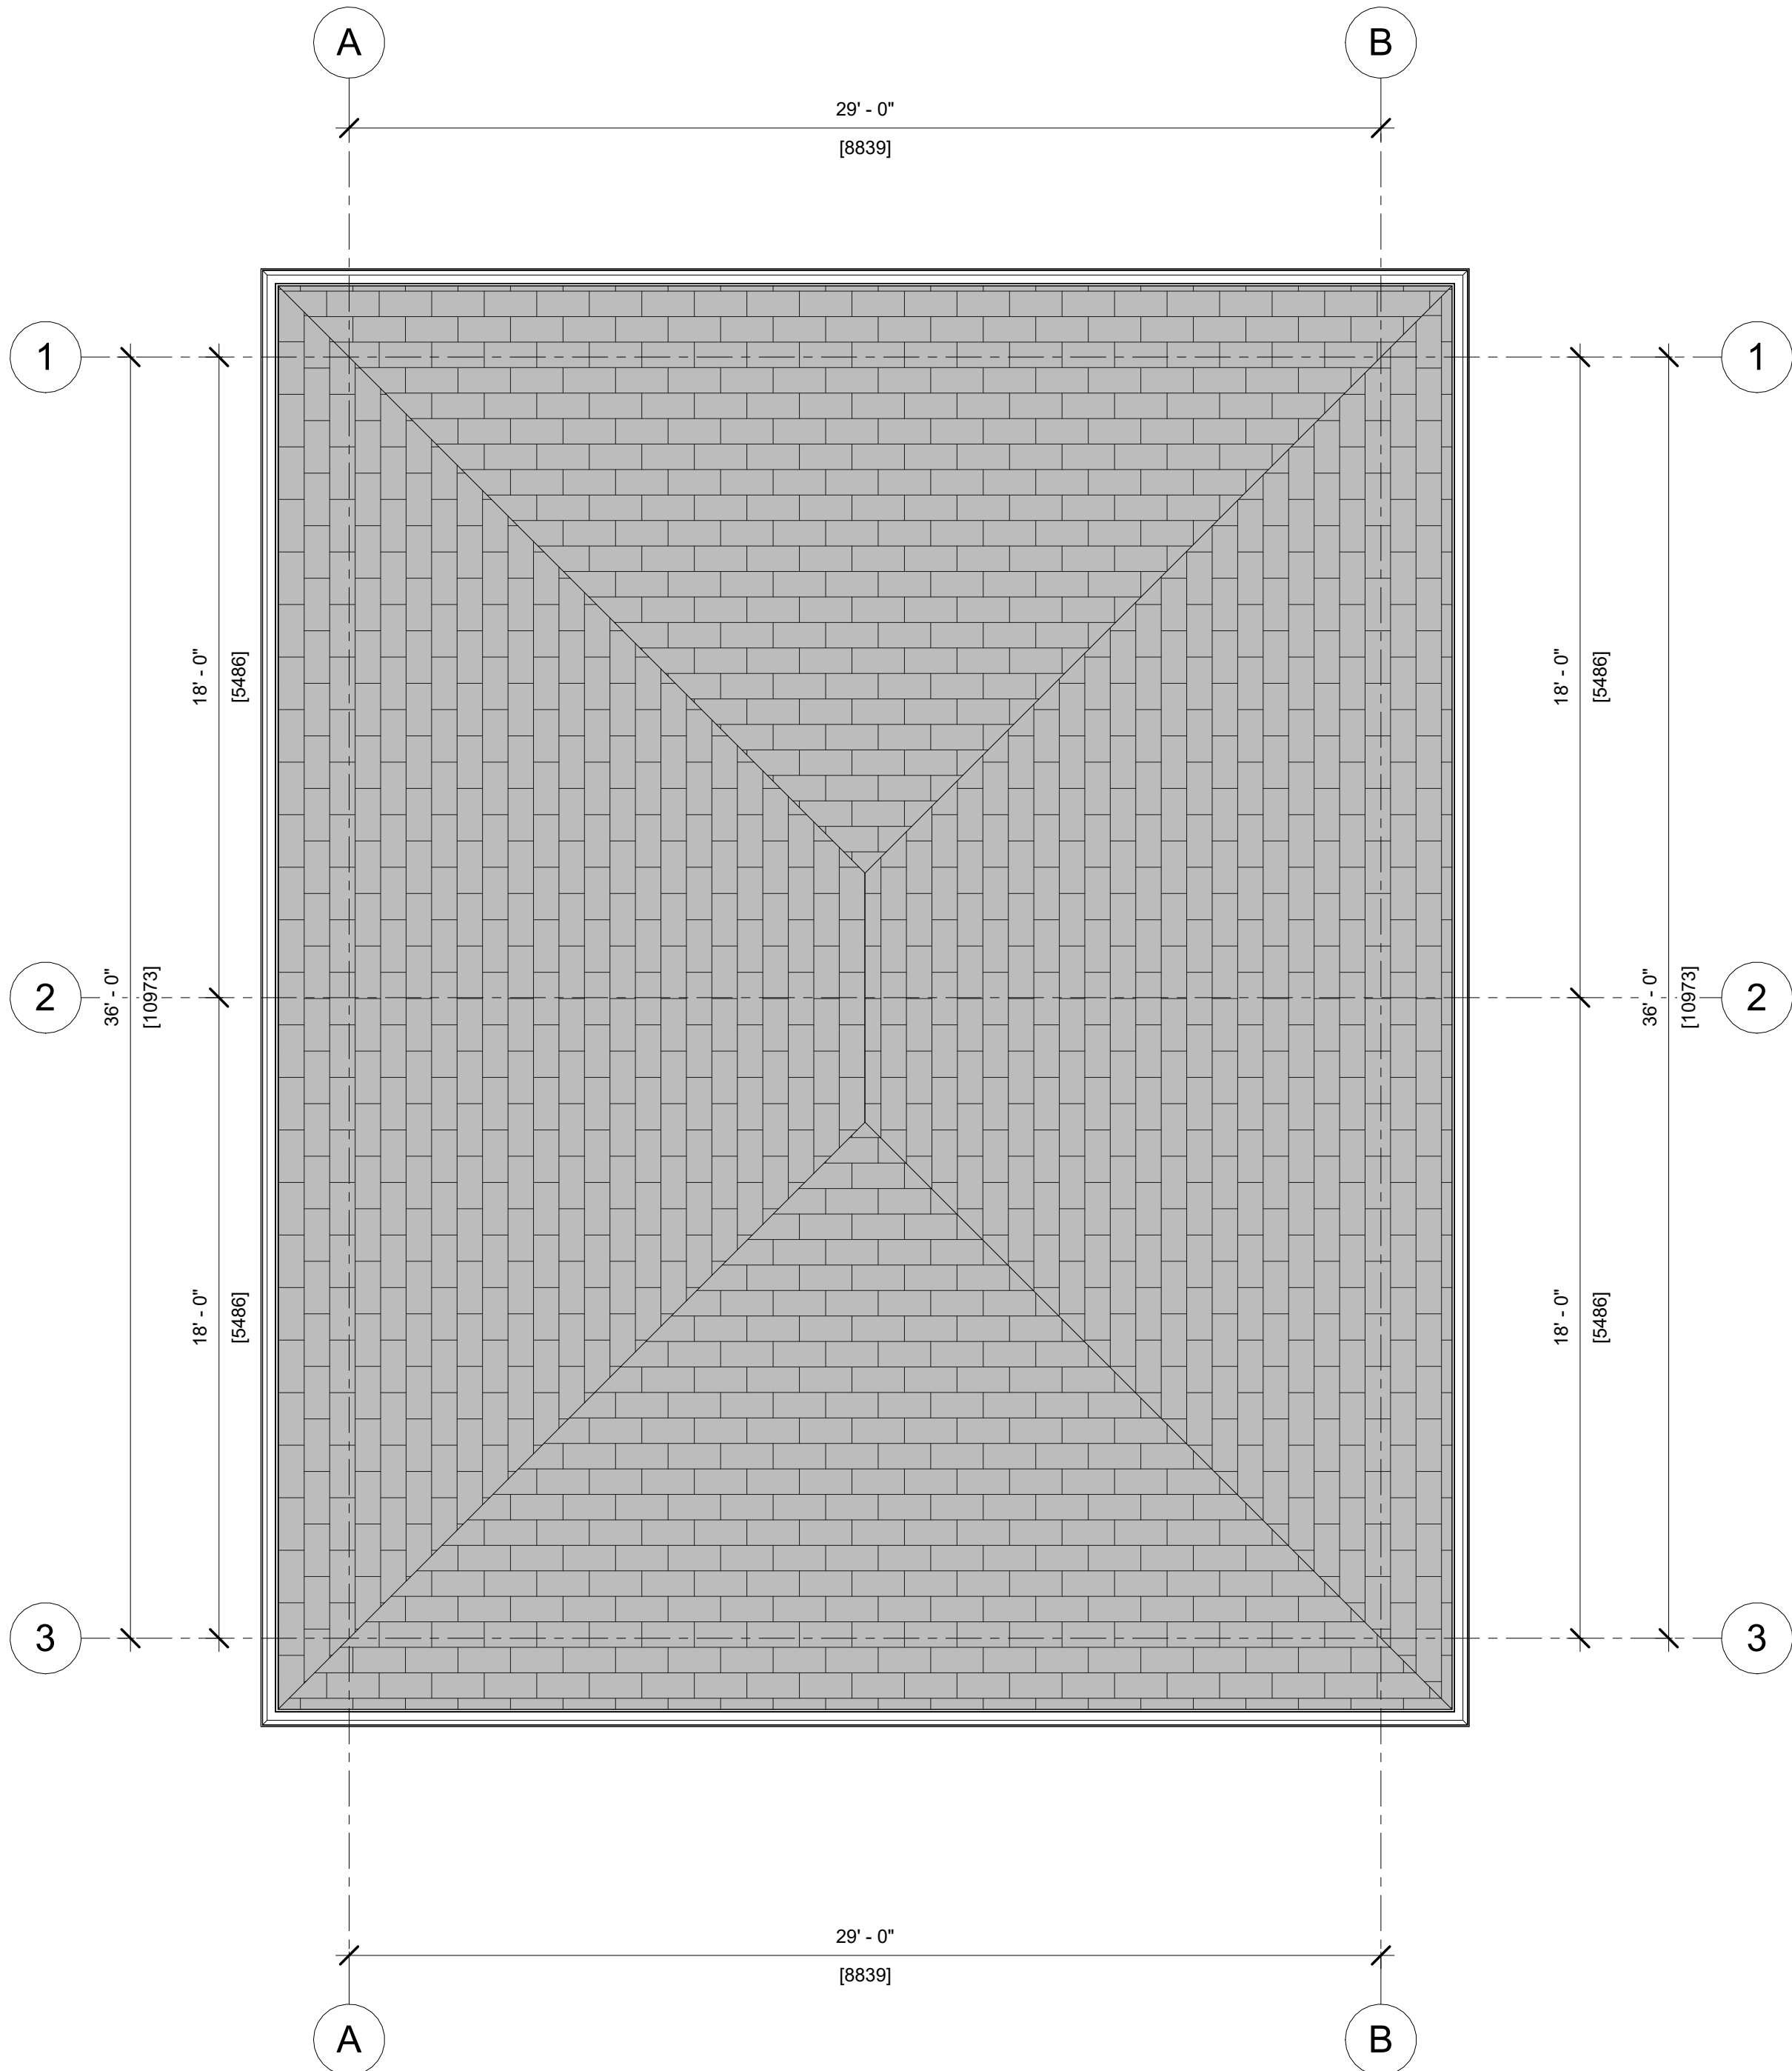

2 04-ROOF  
A203 1/4" = 1'-0"

| REV | DESCRIPTION | DATE |
|-----|-------------|------|
|     |             |      |
|     |             |      |
ISSUED FOR PERMIT

**DRAWING TITLE:**  
BUILDING ABC - PROPOSED  
THIRD FLOOR AND ROOF  
PLAN

PROJECT:

**BUILDING A, B AND C**

13 PINEWOOD DR,  
DARTMOUTH, NS, B3A 4H8

|                    |             |
|--------------------|-------------|
| <b>DRAWN BY:</b>   | CH/MR       |
| <b>CHECKED BY:</b> | DC          |
| <b>DATE:</b>       | 2025.06.13  |
| <b>CLIENT:</b>     | <b>DWG:</b> |
| WOMBAT INVESTMENTS | <b>A203</b> |
| <b>SCALE:</b>      |             |
| AS SHOWN           |             |





GENERAL NOTES:

NOT FOR CONSTRUCTION

ALL DIMENSIONS TO BE VERIFIED  
ON SITE AND CONFIRMED BY  
CONTRACTOR.

DO NOT SCALE THIS DRAWING.

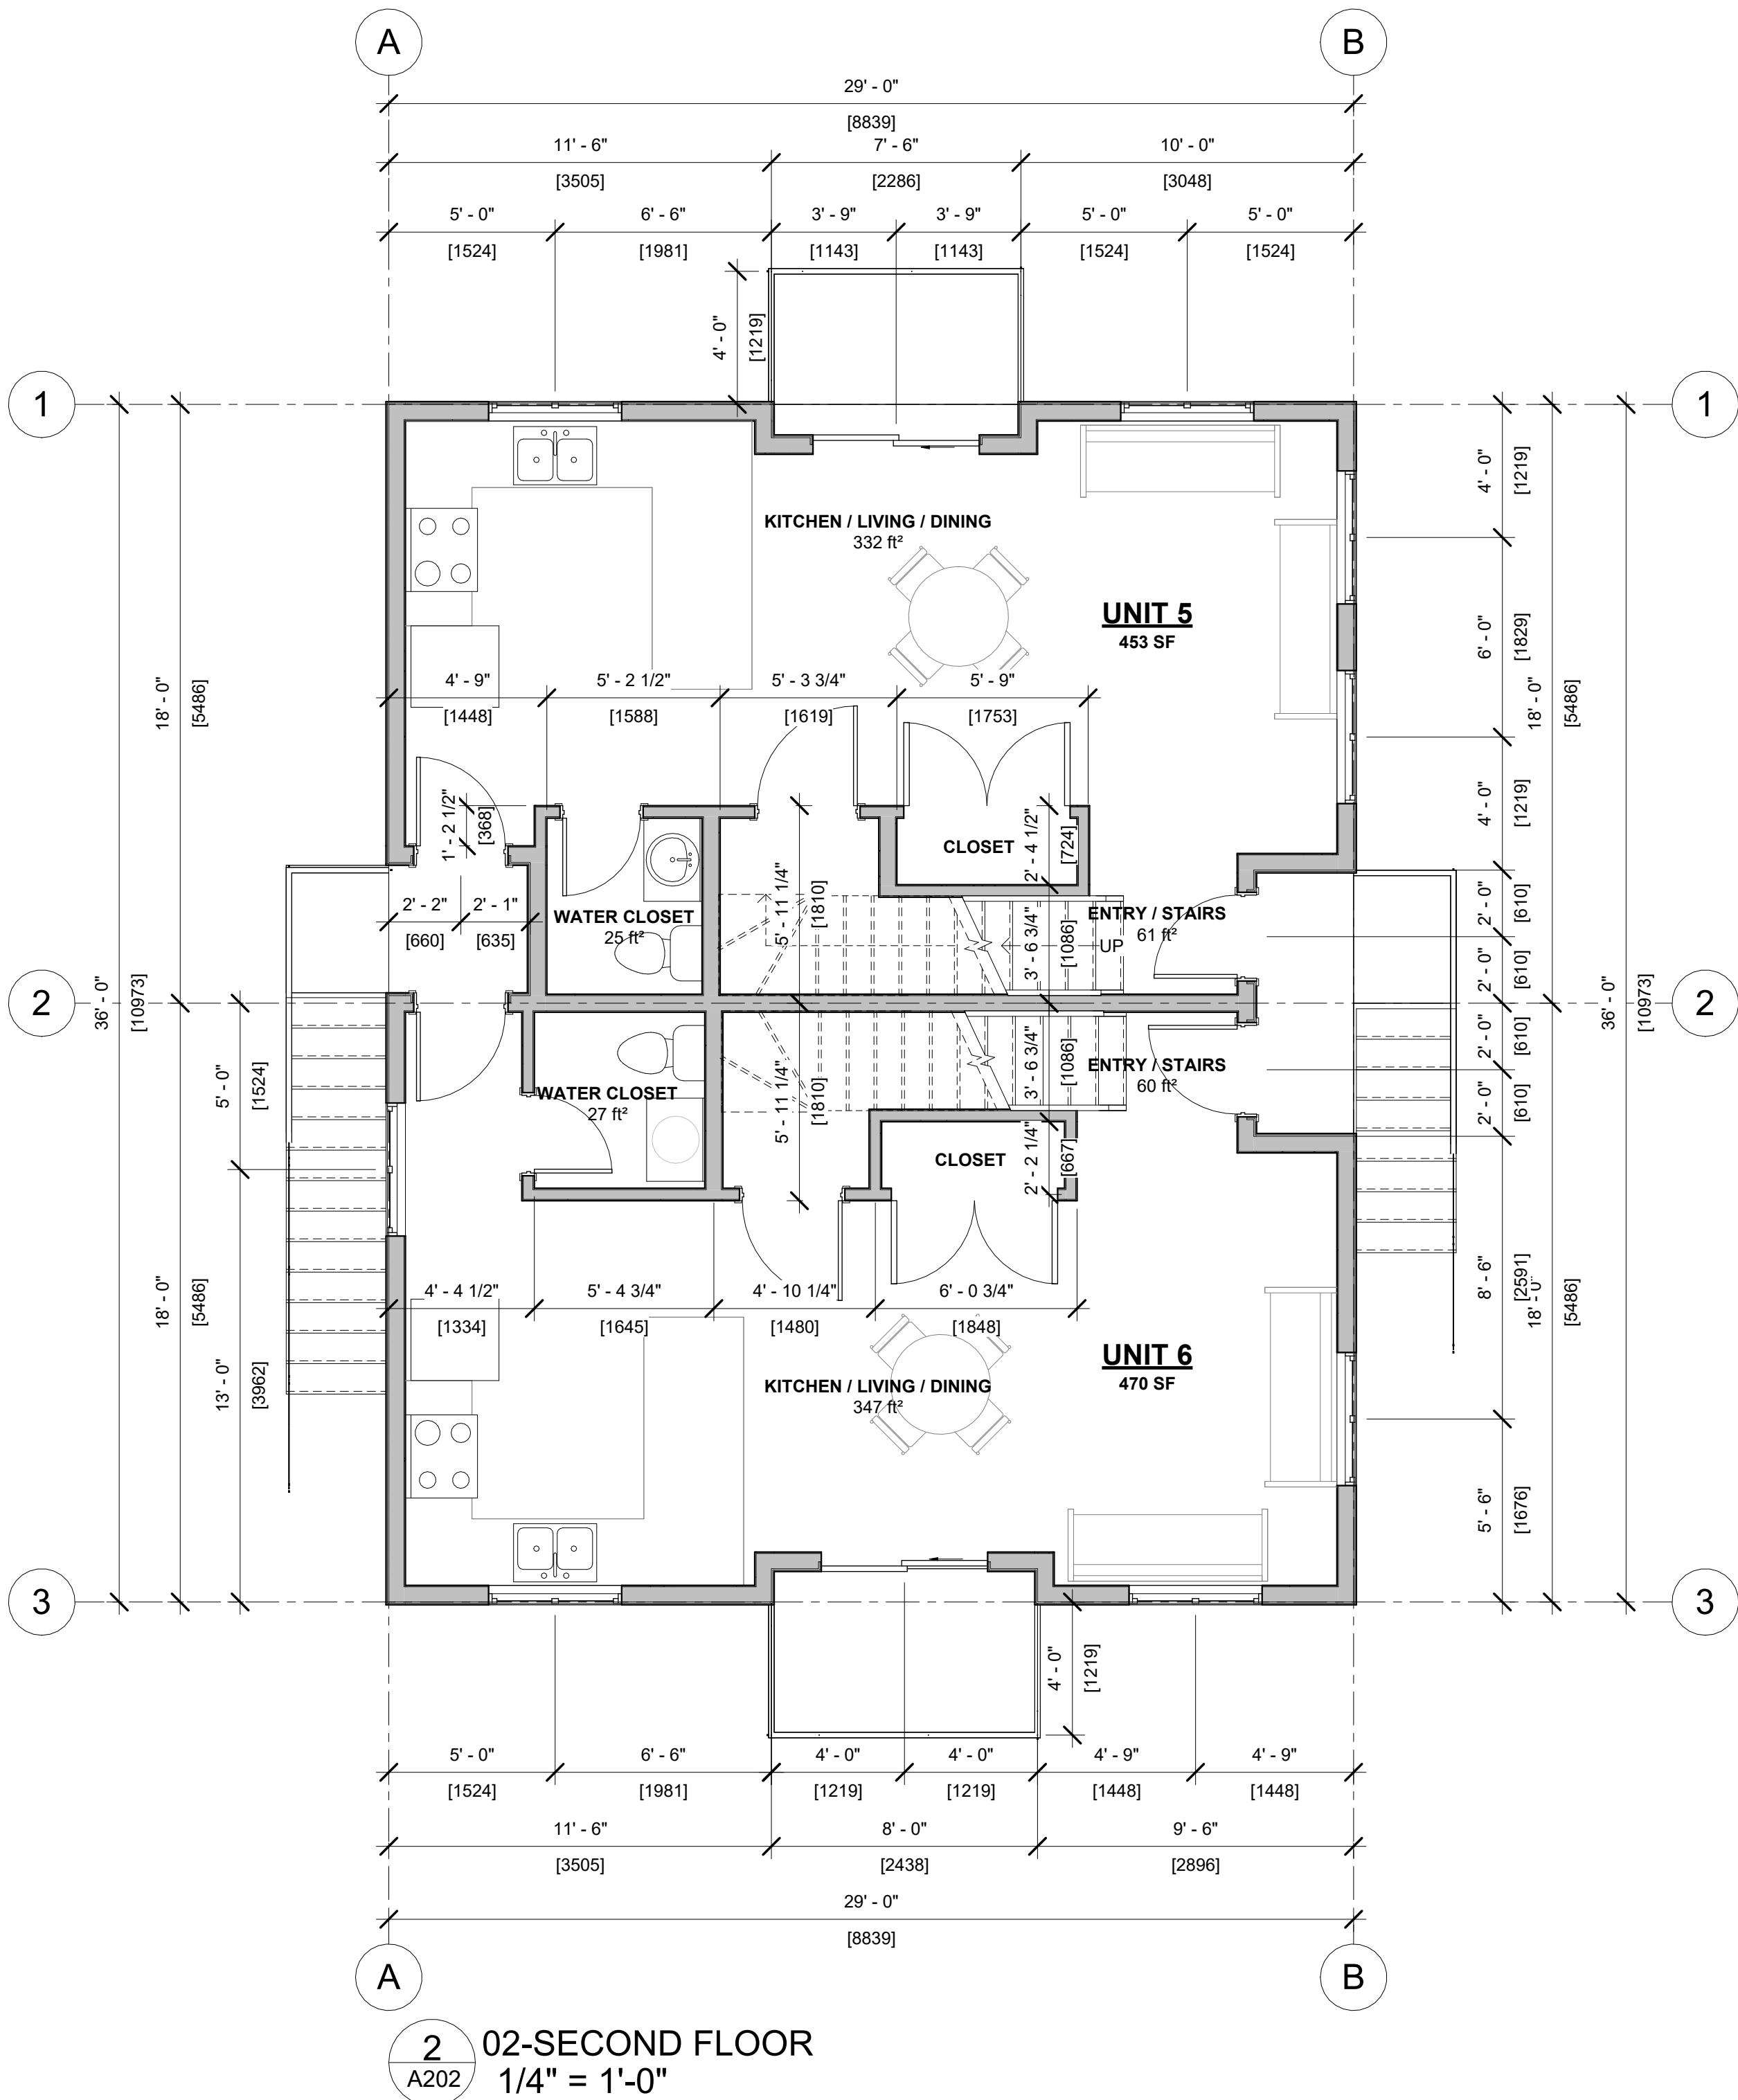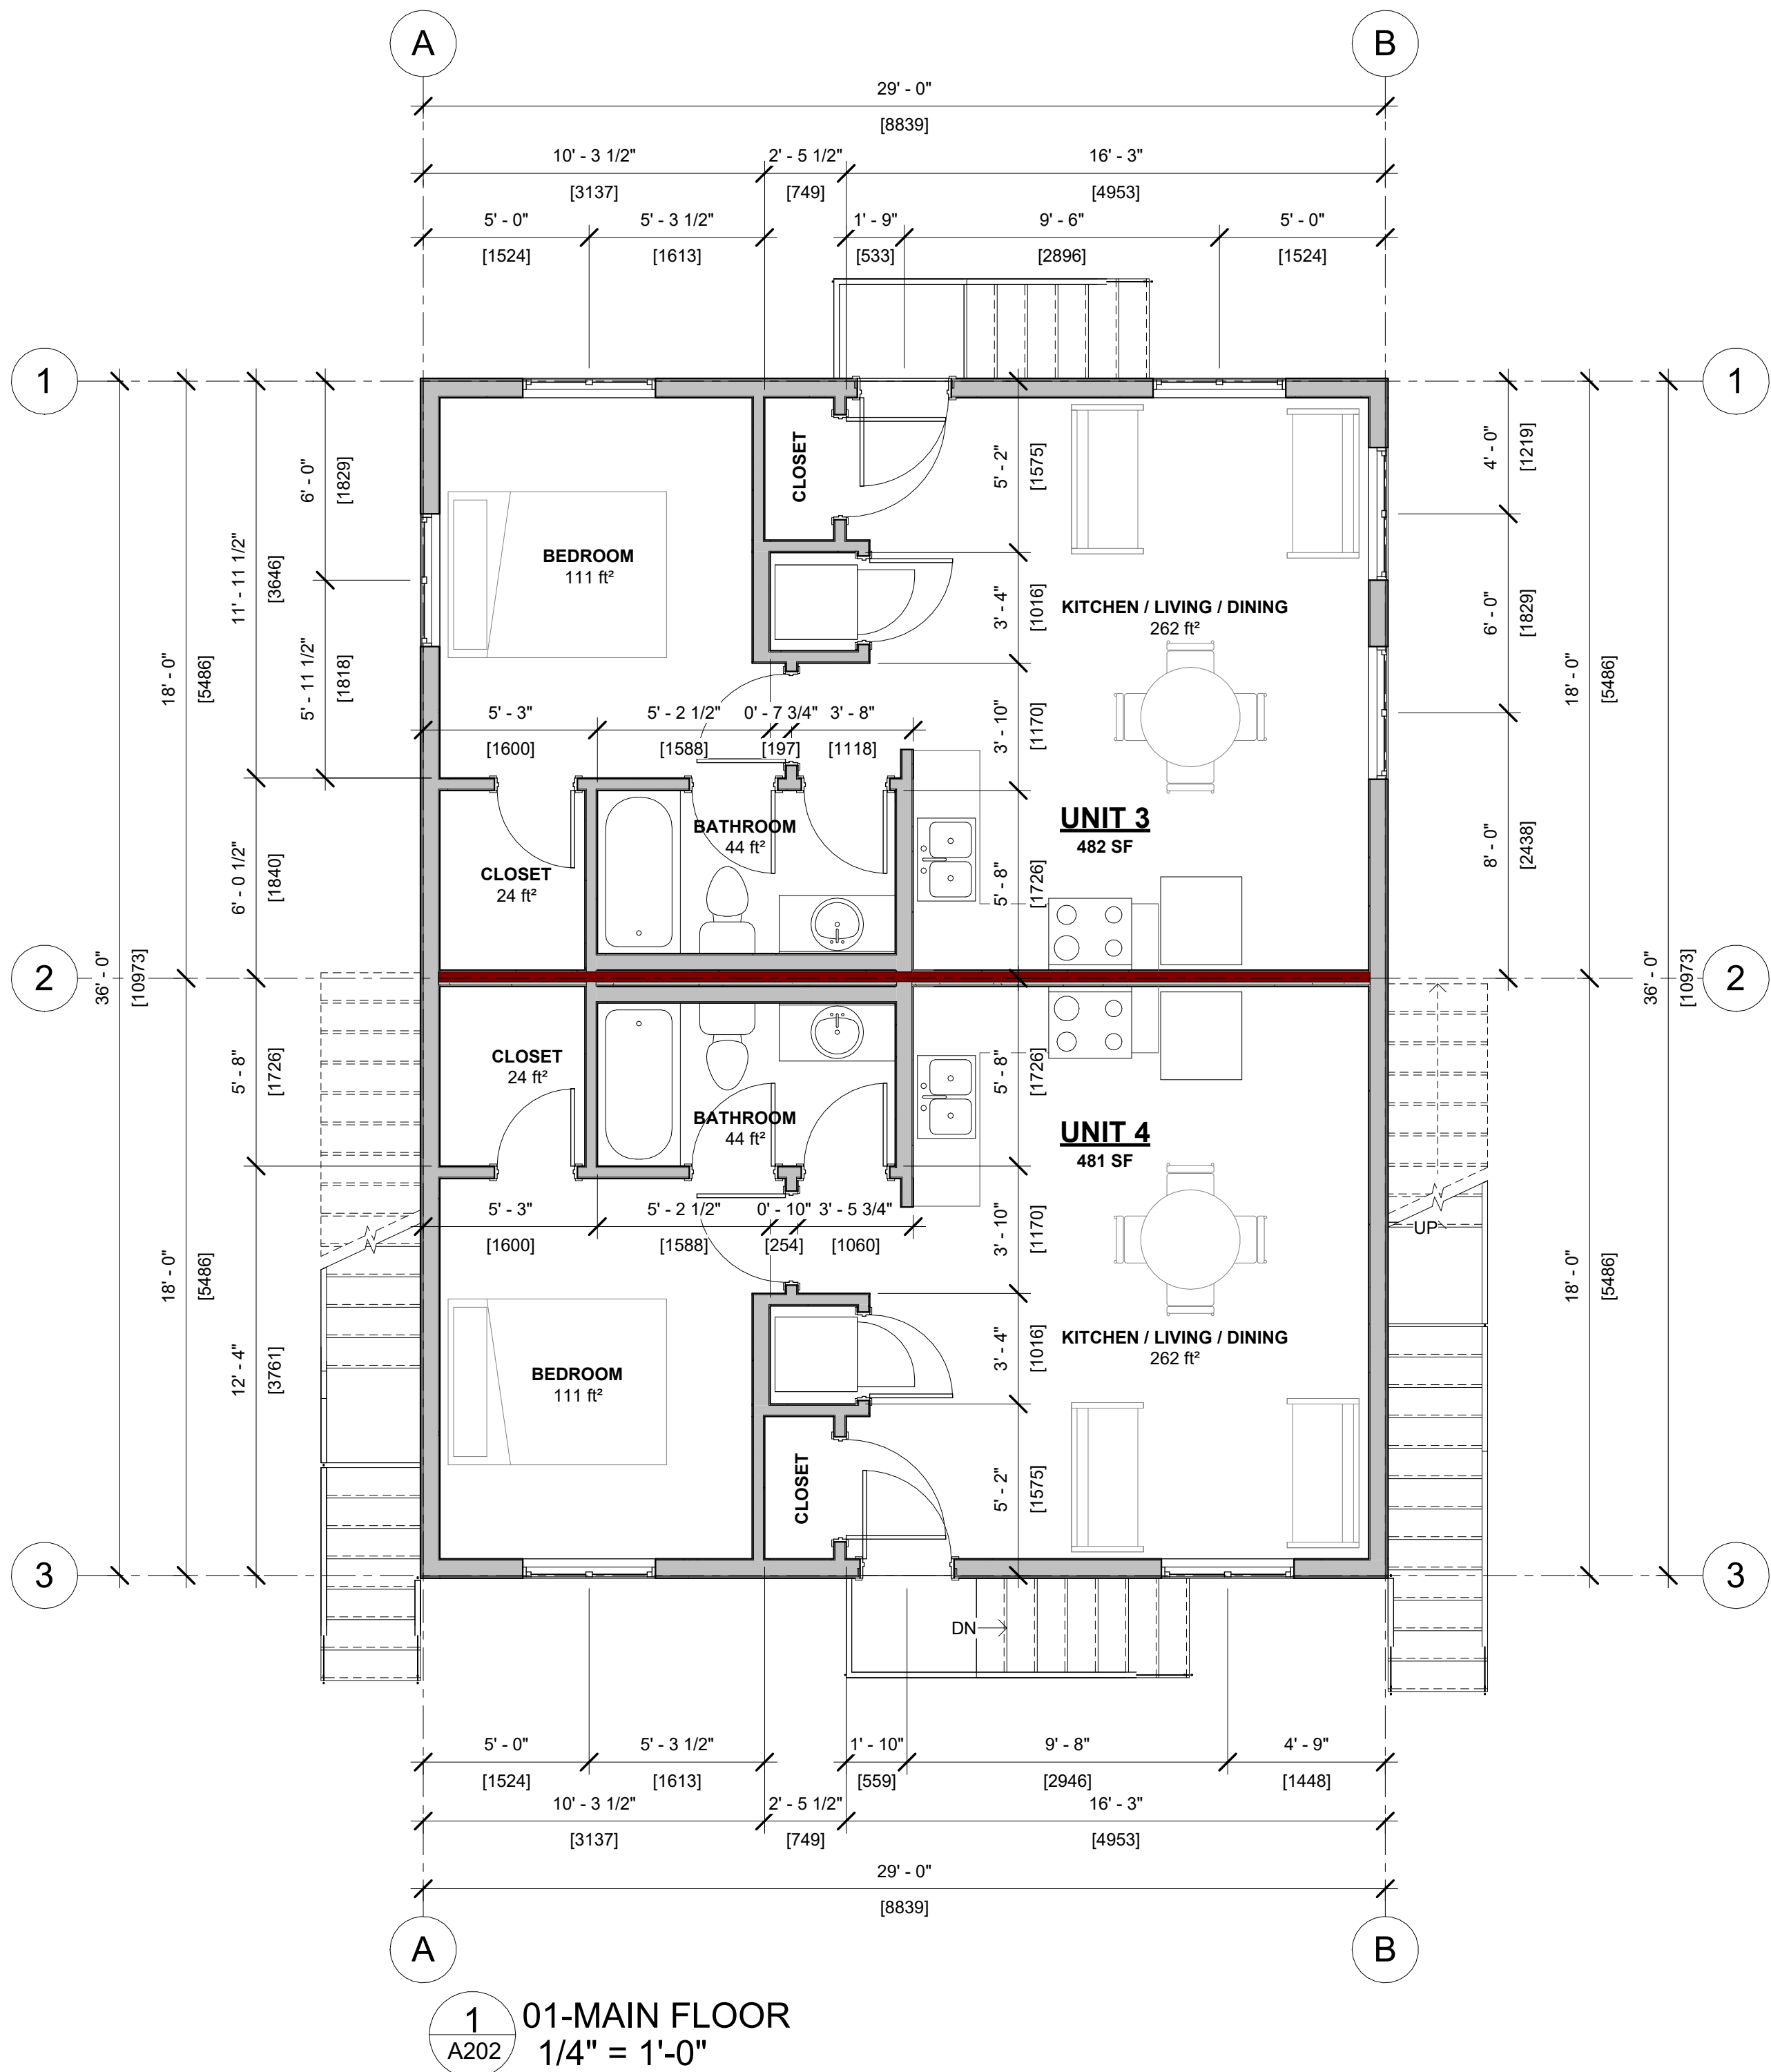

| REV | DESCRIPTION | DATE |
|-----|-------------|------|
|     |             |      |
|     |             |      |
ISSUED FOR PERMIT

**DRAWING TITLE:**  
BUILDING ABC - PROPOSED  
MAIN AND SECOND FLOOR  
PLAN

PROJECT:

**BUILDING A, B AND C**

13 PINEWOOD DR,  
DARTMOUTH, NS, B3A 4H8

|                    |             |
|--------------------|-------------|
| <b>DRAWN BY:</b>   | CH/MR       |
| <b>CHECKED BY:</b> | DC          |
| <b>DATE:</b>       | 2025.06.13  |
| <b>CLIENT:</b>     | <b>DWG:</b> |
| WOMBAT INVESTMENTS | <b>A202</b> |
| <b>SCALE:</b>      |             |
| AS SHOWN           |             |





GENERAL NOTES:

NOT FOR CONSTRUCTION

ALL DIMENSIONS TO BE VERIFIED  
ON SITE AND CONFIRMED BY  
CONTRACTOR.

DO NOT SCALE THIS DRAWING.

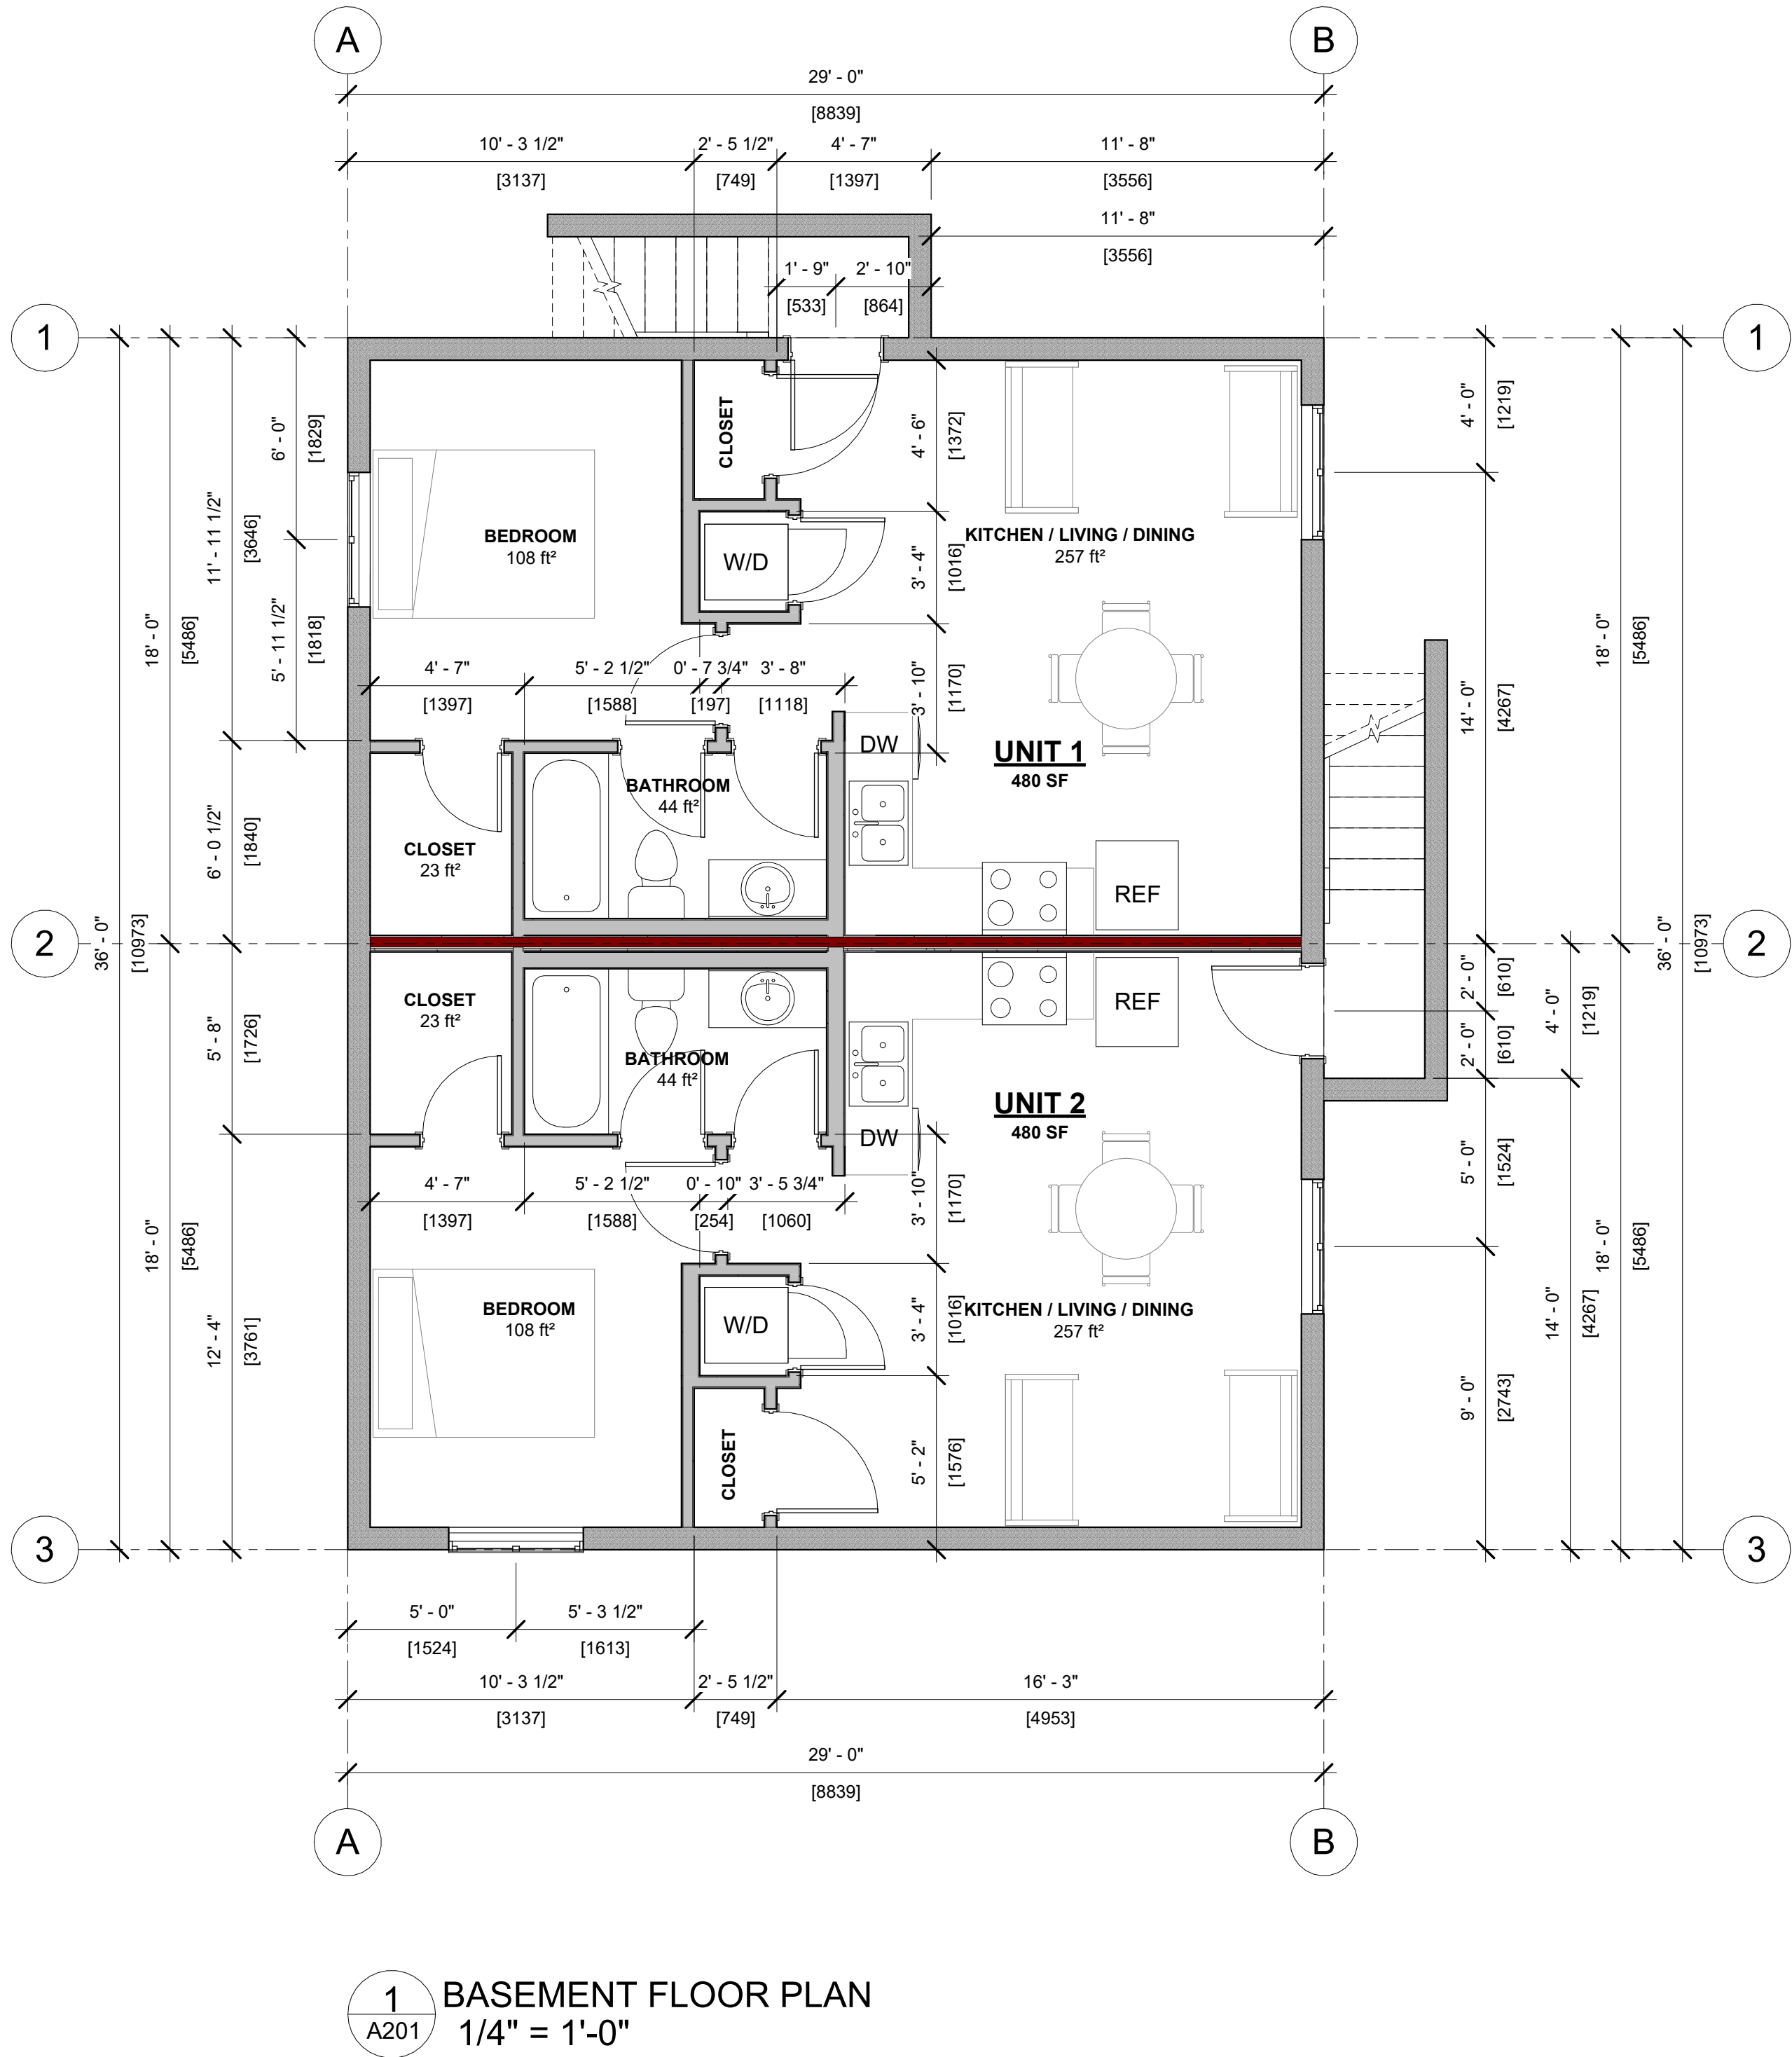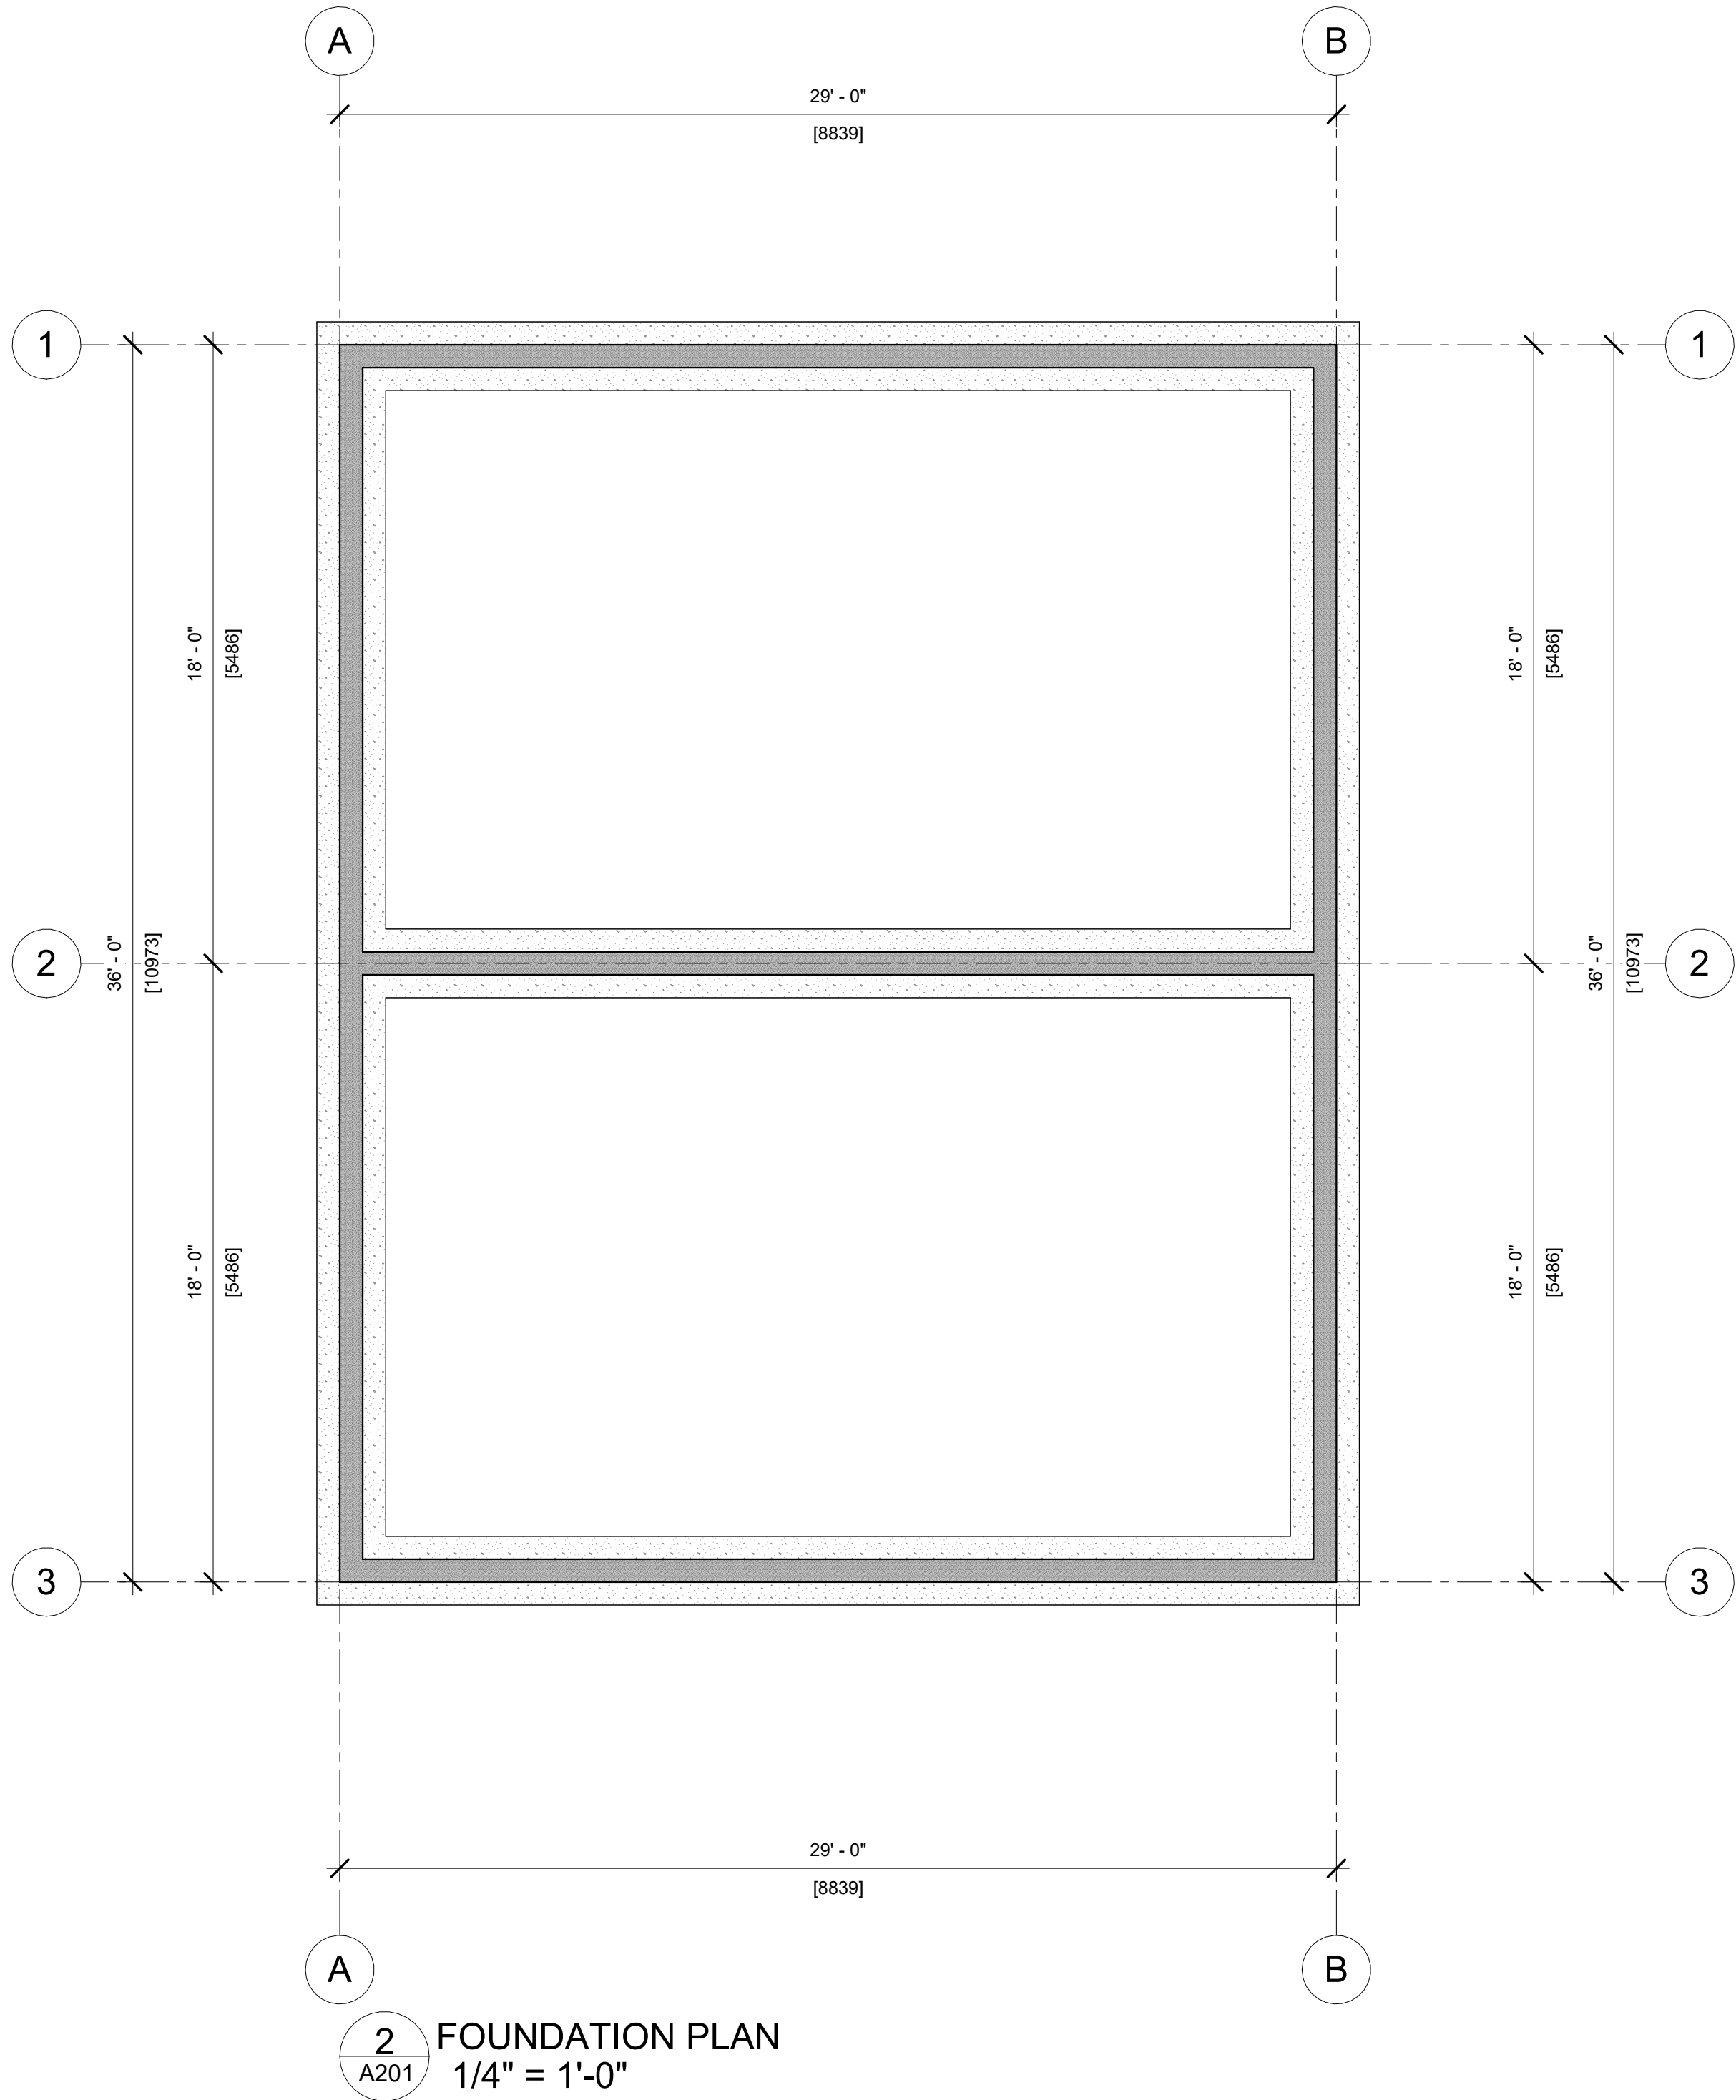

| REV | DESCRIPTION | DATE |
|-----|-------------|------|
|     |             |      |
|     |             |      |
ISSUED FOR PERMIT

**DRAWING TITLE:**  
BUILDING ABC - PROPOSED  
BASEMENT AND MAIN  
FLOOR PLAN

**PROJECT:**

**BUILDING A, B AND C**

13 PINEWOOD DR,  
DARTMOUTH, NS, B3A 4H8

|                    |             |
|--------------------|-------------|
| <b>DRAWN BY:</b>   | CH/MR       |
| <b>CHECKED BY:</b> | DC          |
| <b>DATE:</b>       | 2025.06.13  |
| <b>CLIENT:</b>     | <b>DWG:</b> |
| WOMBAT INVESTMENTS | <b>A201</b> |
| <b>SCALE:</b>      |             |
| AS SHOWN           |             |