


GENERAL NOTES:


NOT FOR CONSTRUCTION

ALL DIMENSIONS TO BE VERIFIED
ON SITE AND CONFIRMED BY
CONTRACTOR.

DO NOT SCALE THIS DRAWING.

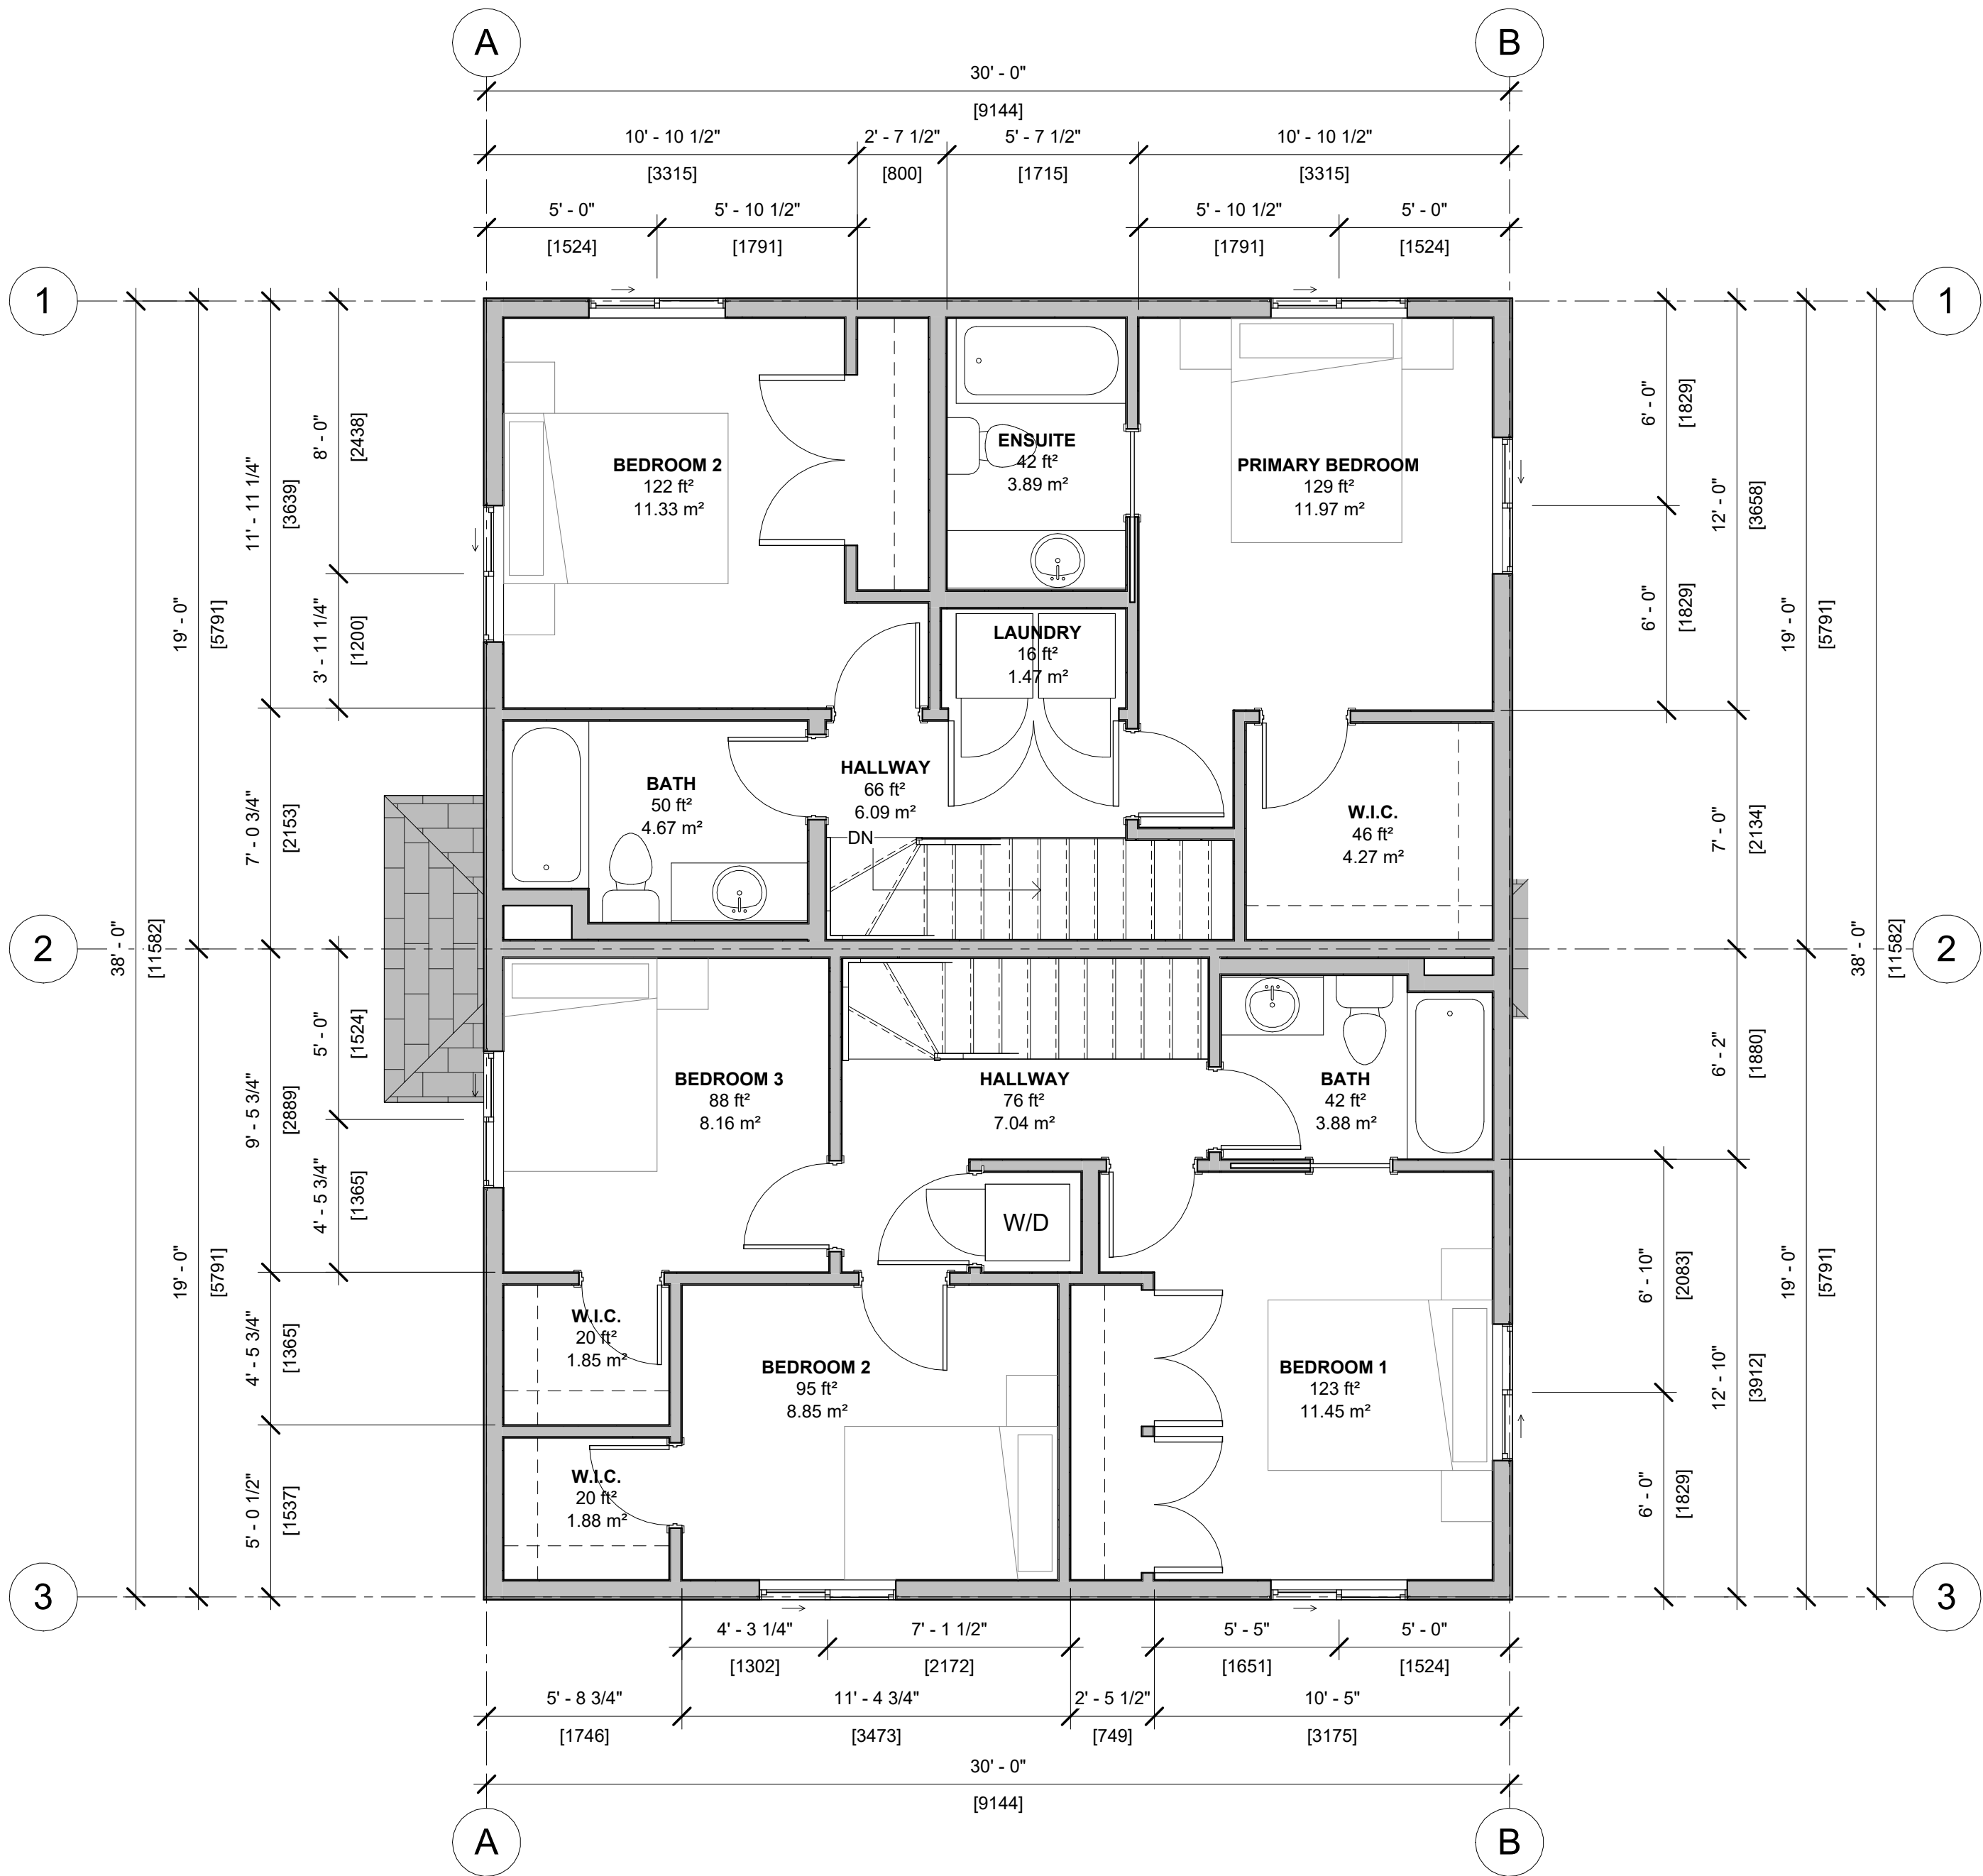

2 03-THIRD LEVEL
D203 1/4" = 1'-0"

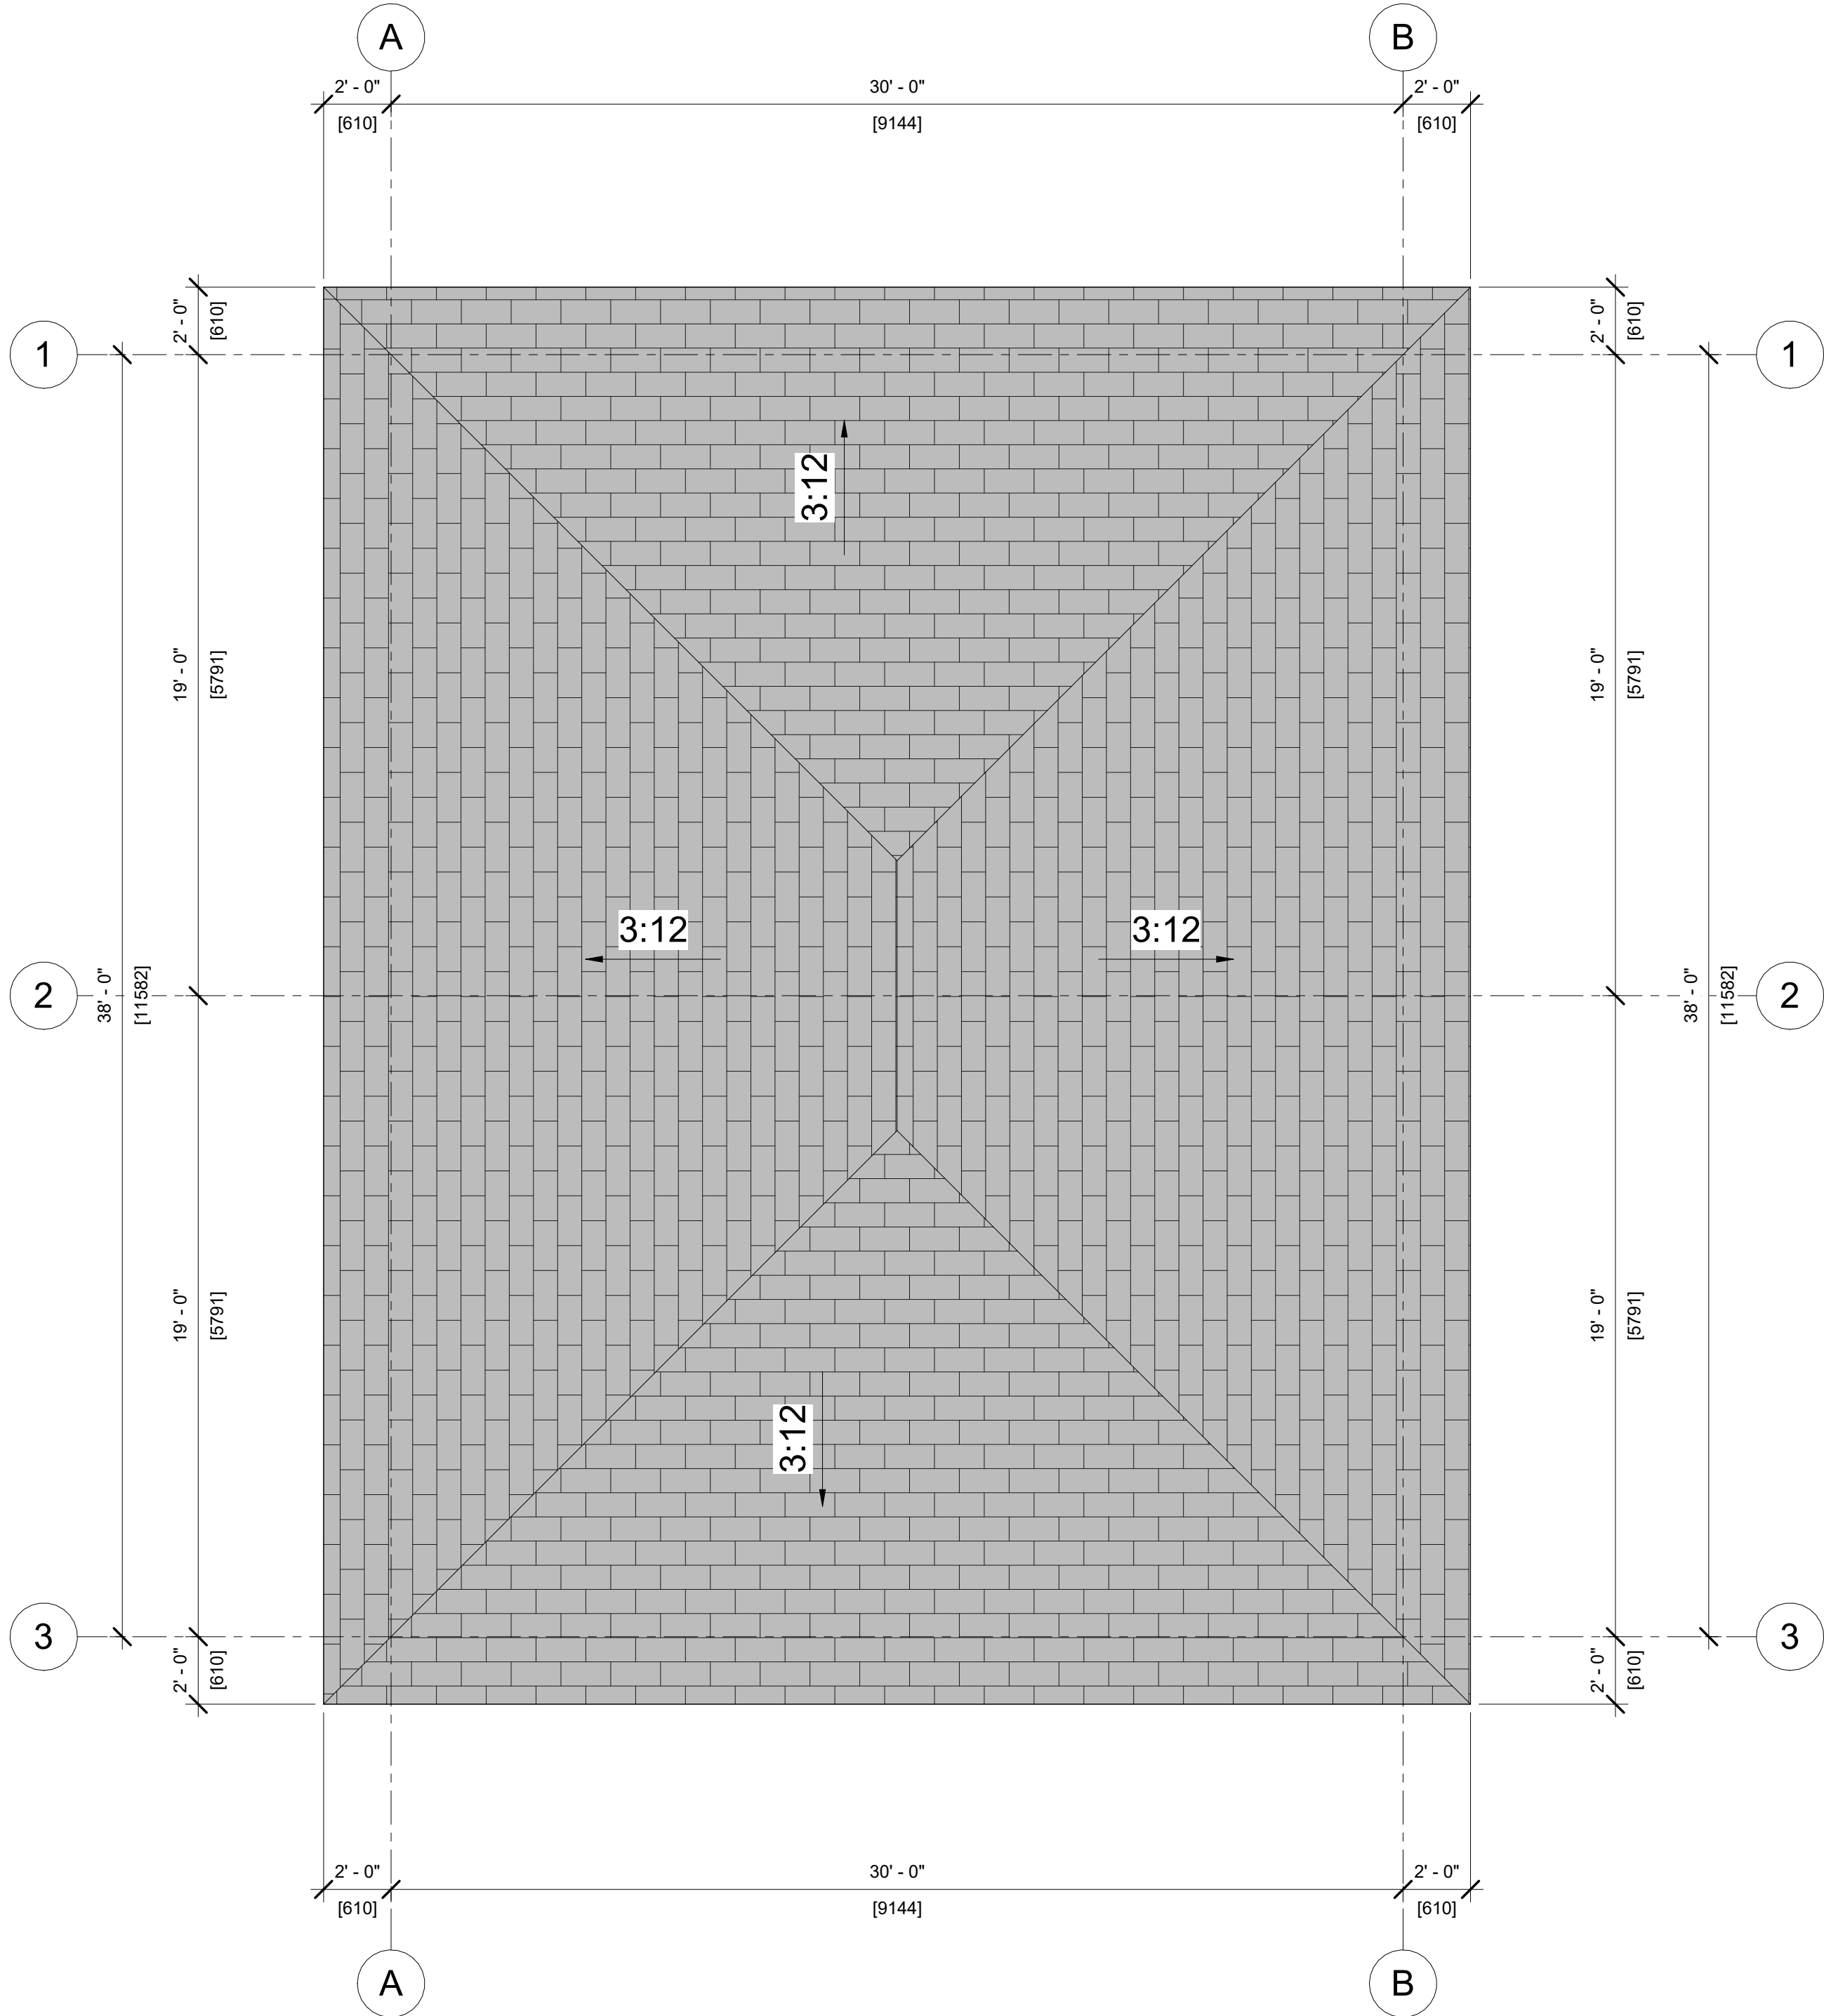

1 04-ROOF
D203 1/4" = 1'-0"

REV	DESCRIPTION	DATE

ISSUED FOR PERMIT

DRAWING TITLE:
BUILDING D - PROPOSED
ROOF PLAN

PROJECT:
BUILDING D (ACCESSIBLE)

13 PINWOOD DRIVE


DRAWN BY:	MR/CH
CHECKED BY:	DC
DATE:	2025.06.13
CLIENT:	DWG:
WOMBAT INVESTMENTS	D203
SCALE:	
AS SHOWN	

GENERAL NOTES:


NOT FOR CONSTRUCTION

ALL DIMENSIONS TO BE VERIFIED
ON SITE AND CONFIRMED BY
CONTRACTOR.

DO NOT SCALE THIS DRAWING.

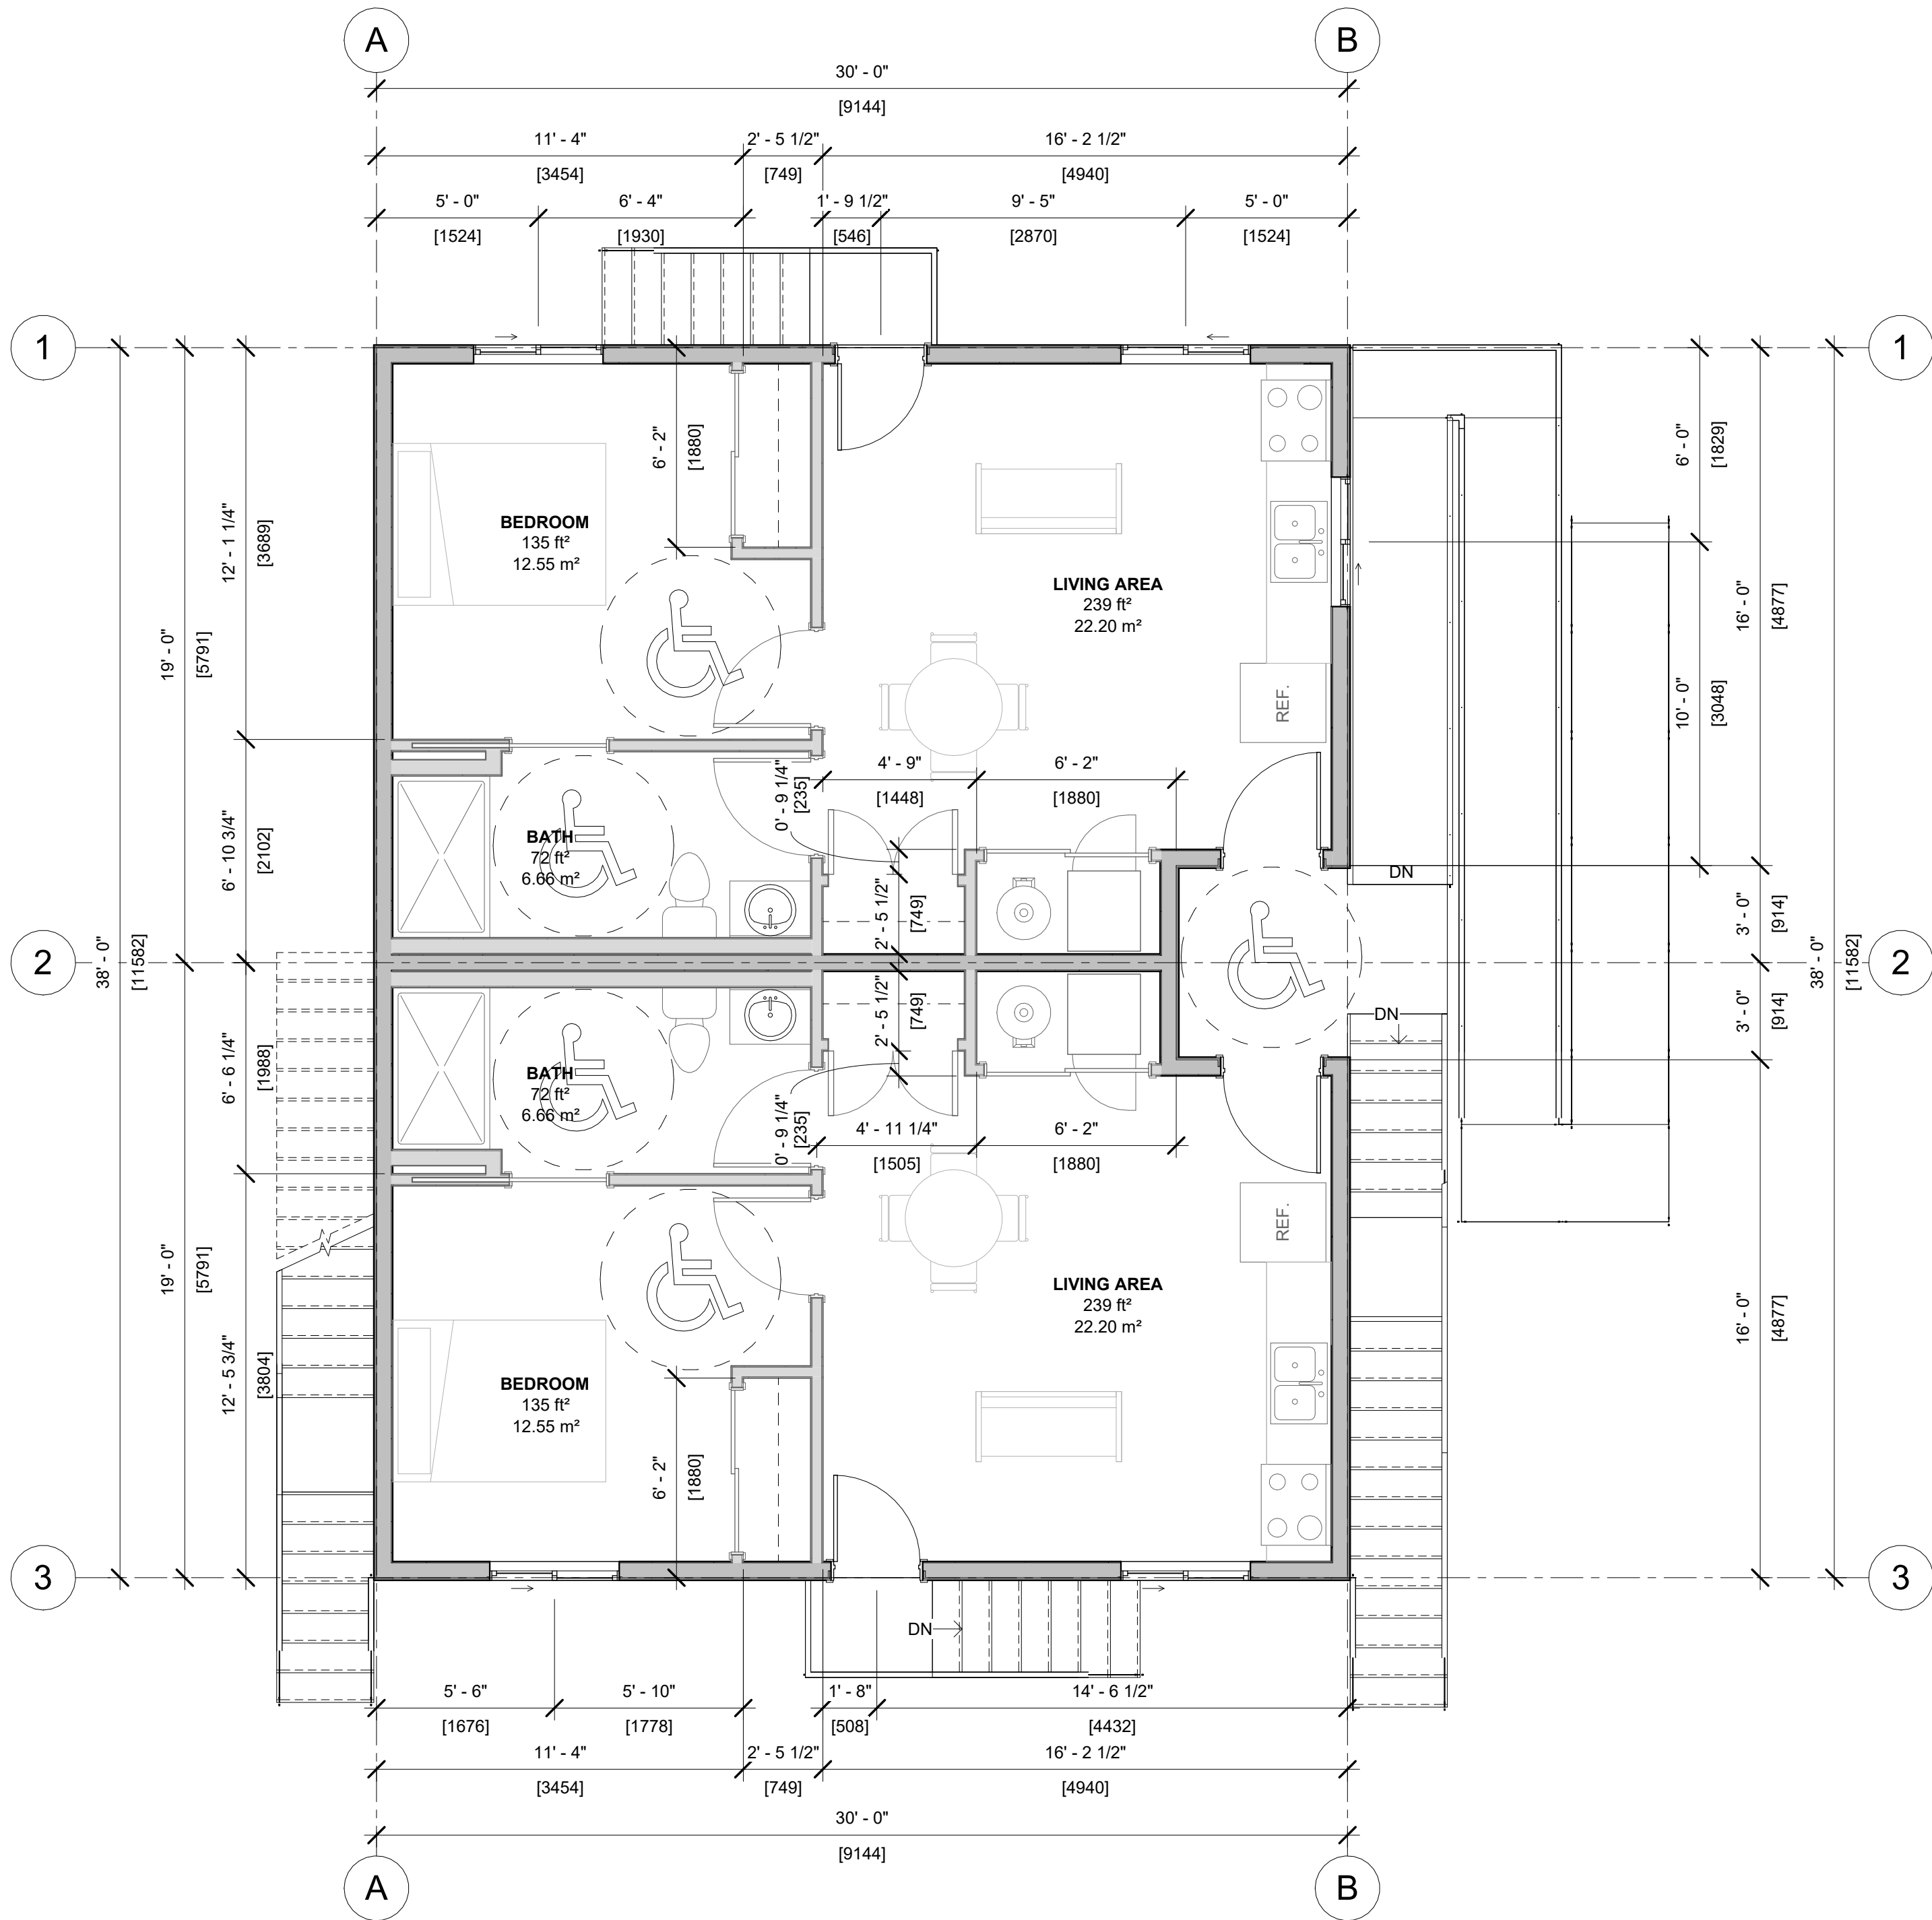

2
D202 01-MAIN FLOOR
1/4" = 1'-0"

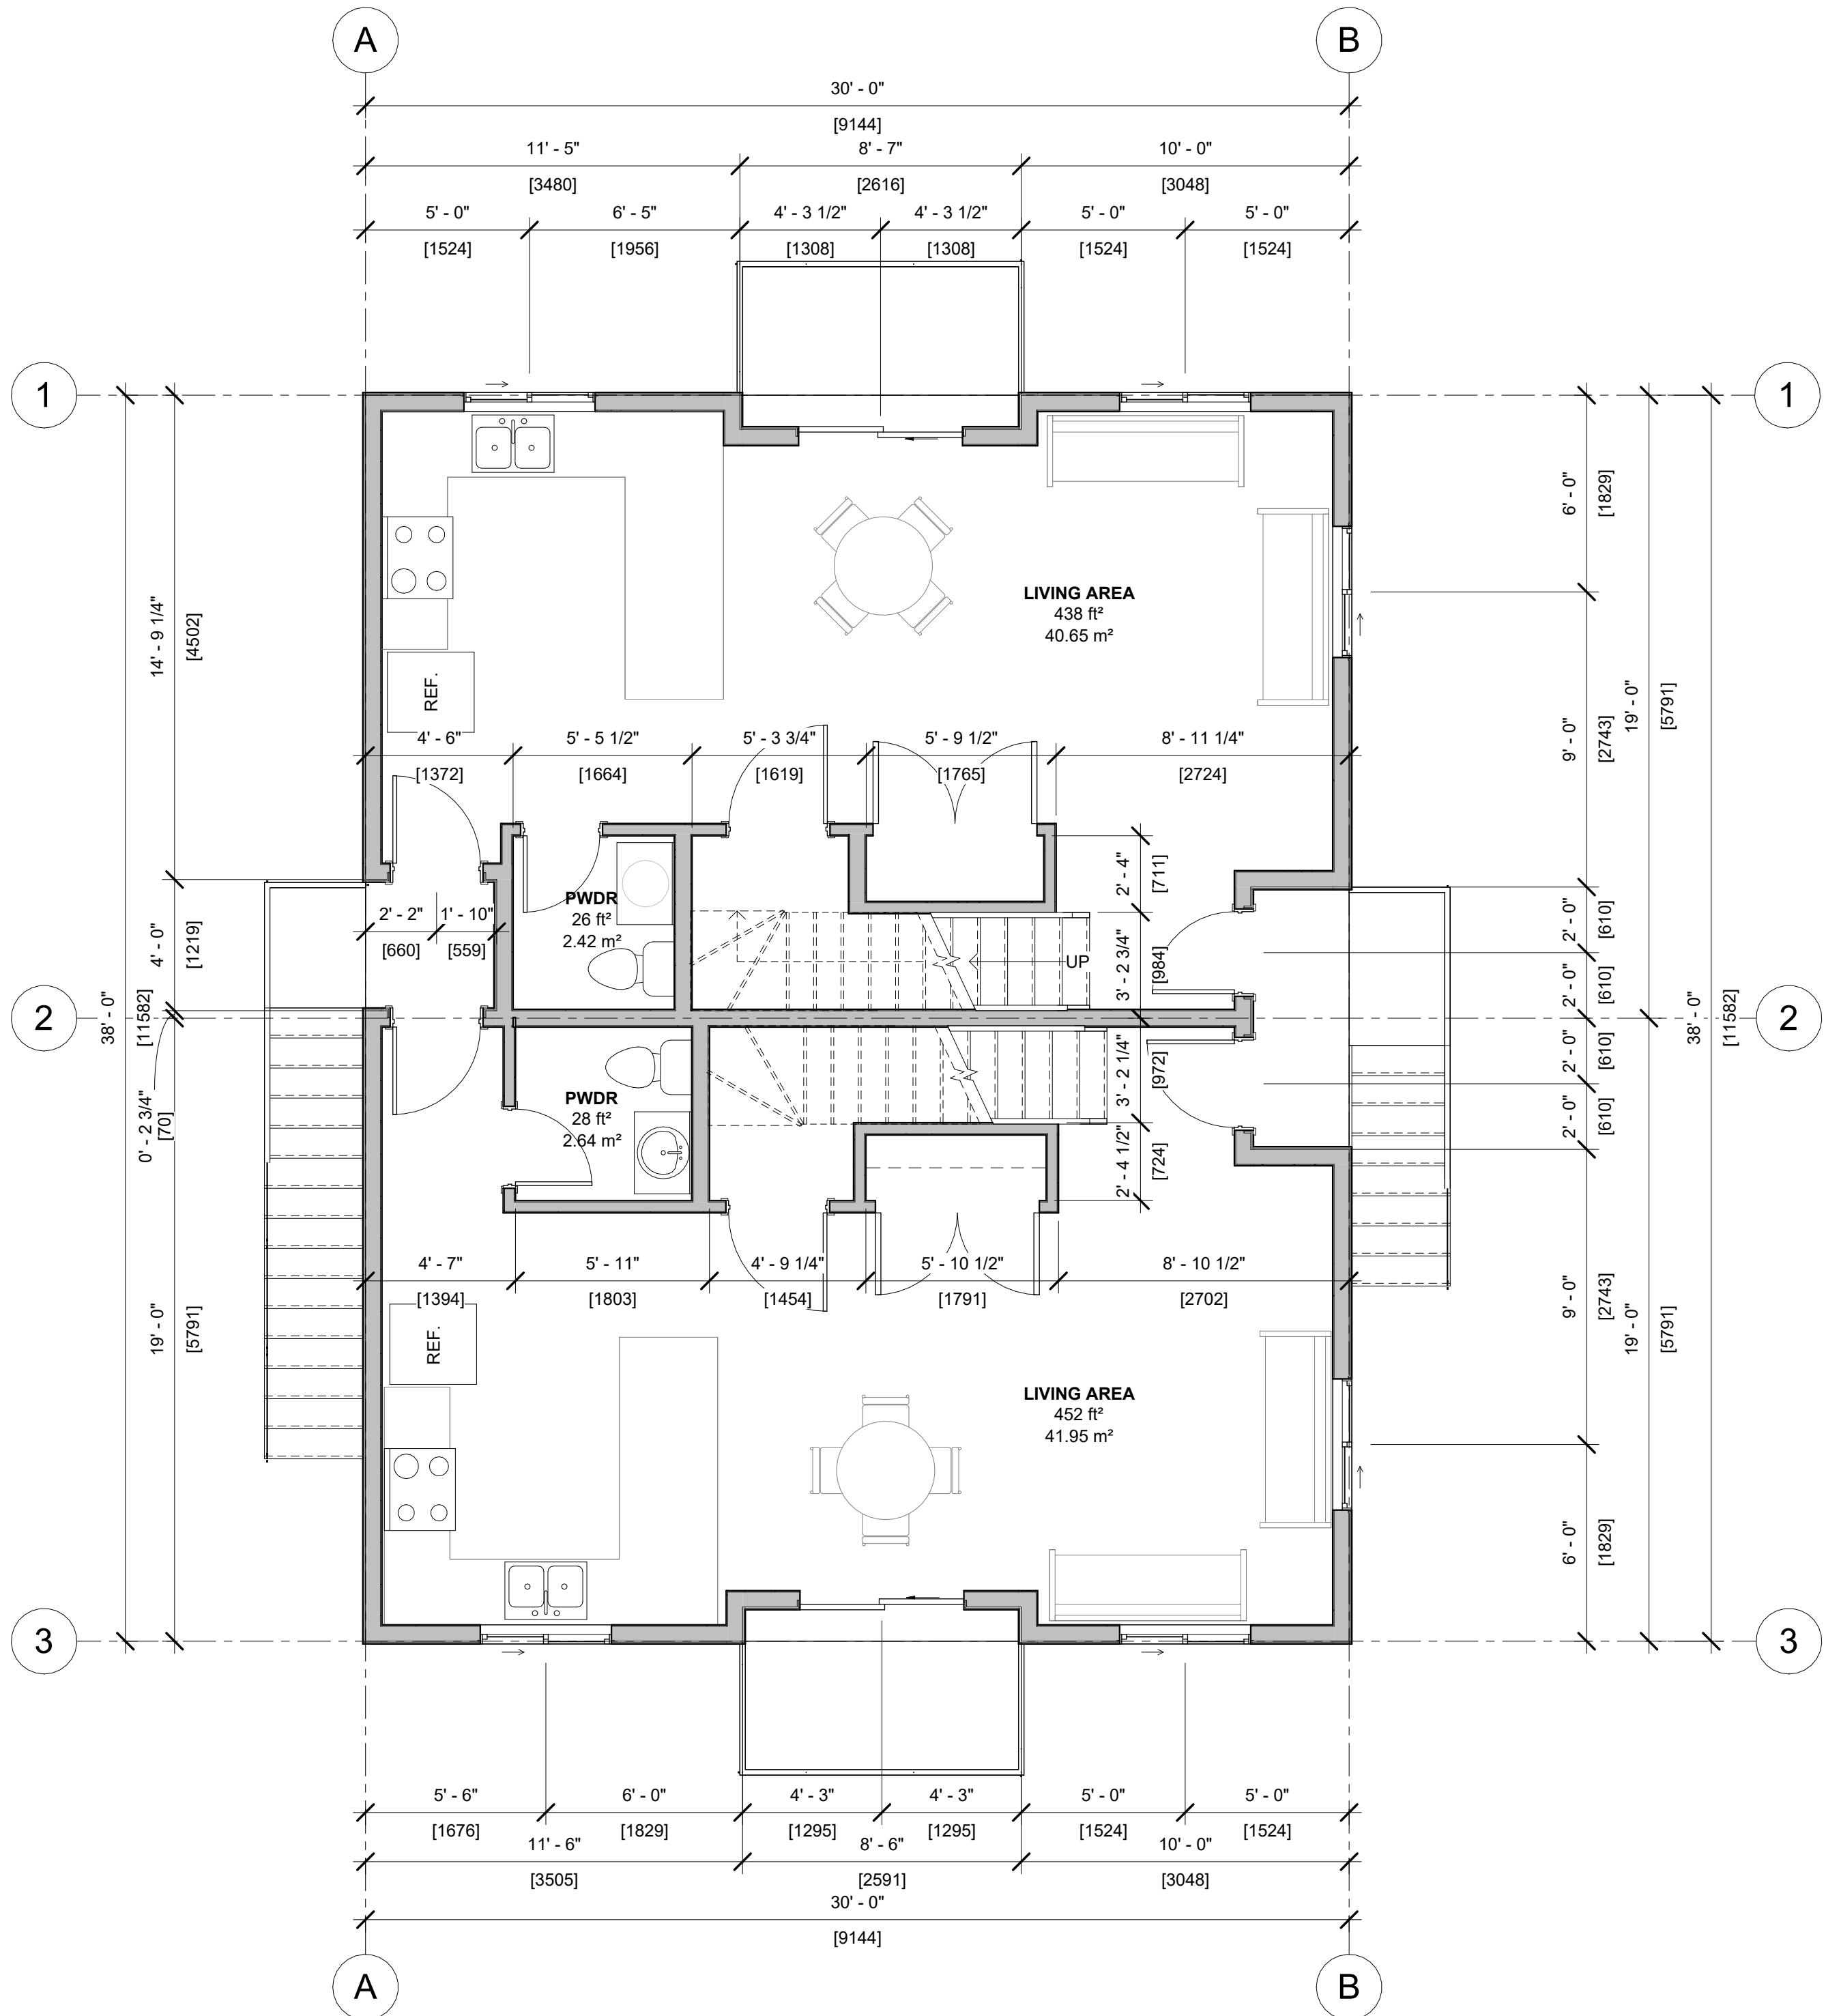

1
D202 02-SECOND FLOOR
1/4" = 1'-0"

REV	DESCRIPTION	DATE

ISSUED FOR PERMIT

DRAWING TITLE:
BUILDING D - PROPOSED
MAIN AND SECOND FLOOR
PLAN

PROJECT:

BUILDING D (ACCESSIBLE)

13 PINWOOD DRIVE

DRAWN BY:	MR/CH
CHECKED BY:	DC
DATE:	2025.06.13
CLIENT:	DWG:
WOMBAT INVESTMENTS	D202
SCALE:	
AS SHOWN	