



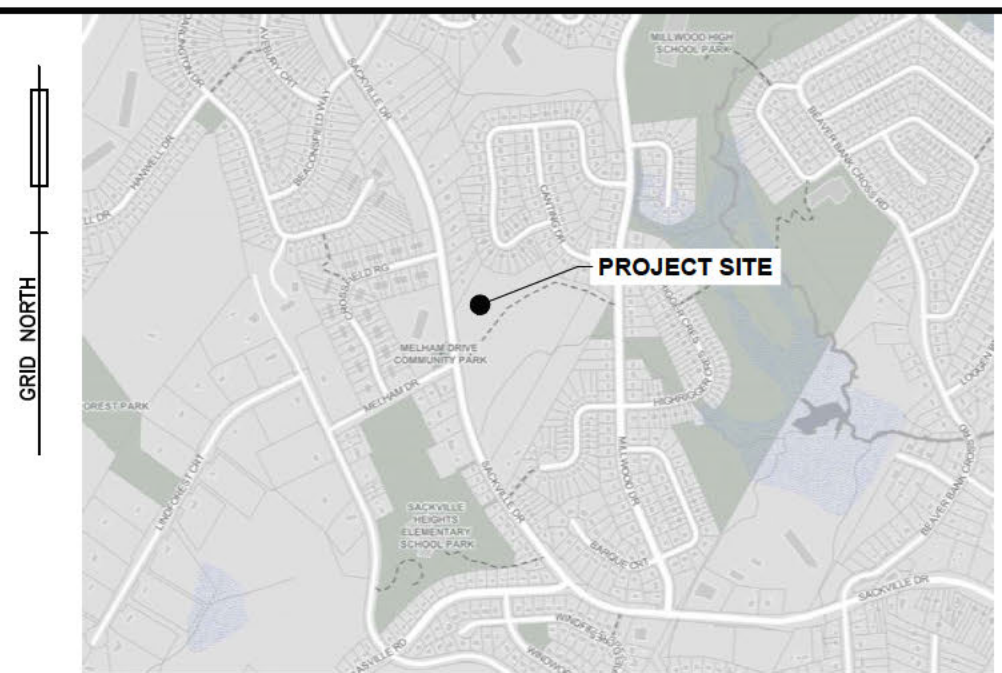

LEGEND		
EXISTING		PROPOSED
25.0	CONTOUR LINE	25.0
⊙/⊙BF	CURB STOP/GATE/BUTTERFLY VALVE	⊙/⊙BF
⊙	FIRE HYDRANT	⊙
⊙	CONCRETE THRUST BLOCK	⊙
⊙	SIAMSE CONNECTION	⊙
⊙	CATCH BASIN/PIT	⊙
⊙	CULVERT	⊙
⊙	ROCK LINING/DAM	⊙
⊙	ROCK WALL/RETAINING WALL	⊙
⊙	POWER POLE & ANCHOR/LIGHT STANDARD	⊙
⊙	TREE	⊙
⊙	STREET SIGN/PARKING METER	⊙
⊙	ELEVATION/GRADE	⊙
⊙	TEST PIT	⊙
⊙	DRAINAGE/SWALE FLOW DIRECTION	⊙
⊙	WATER MAIN/SERVICE	⊙
⊙	SANITARY MANHOLE & PIPE	⊙
⊙	STORM MANHOLE & PIPE	⊙
⊙	COMBINED SEWER	⊙
⊙	FORCE MAIN	⊙
⊙	GAS LINE	⊙
⊙	100YR. FLOOD LIMIT	⊙
⊙	GUARD RAIL	⊙
⊙	UNDERGROUND COMMUNICATIONS	⊙
⊙	UNDERGROUND POWER	⊙
⊙	OVERHEAD WIRES	⊙
⊙	PROPERTY LINE/BOUNDARY	⊙
⊙	FENCE	⊙
⊙	BUILDING	⊙
⊙	TOP OF SLOPE	⊙
⊙	TOE OF SLOPE	⊙
⊙	TREELINE	⊙

No.	YY/MM/DD	Revision	Description	Appr'd.
1	25/04/25		REVISED SCHEMATIC	
0	25/03/31		ISSUED FOR REVIEW	

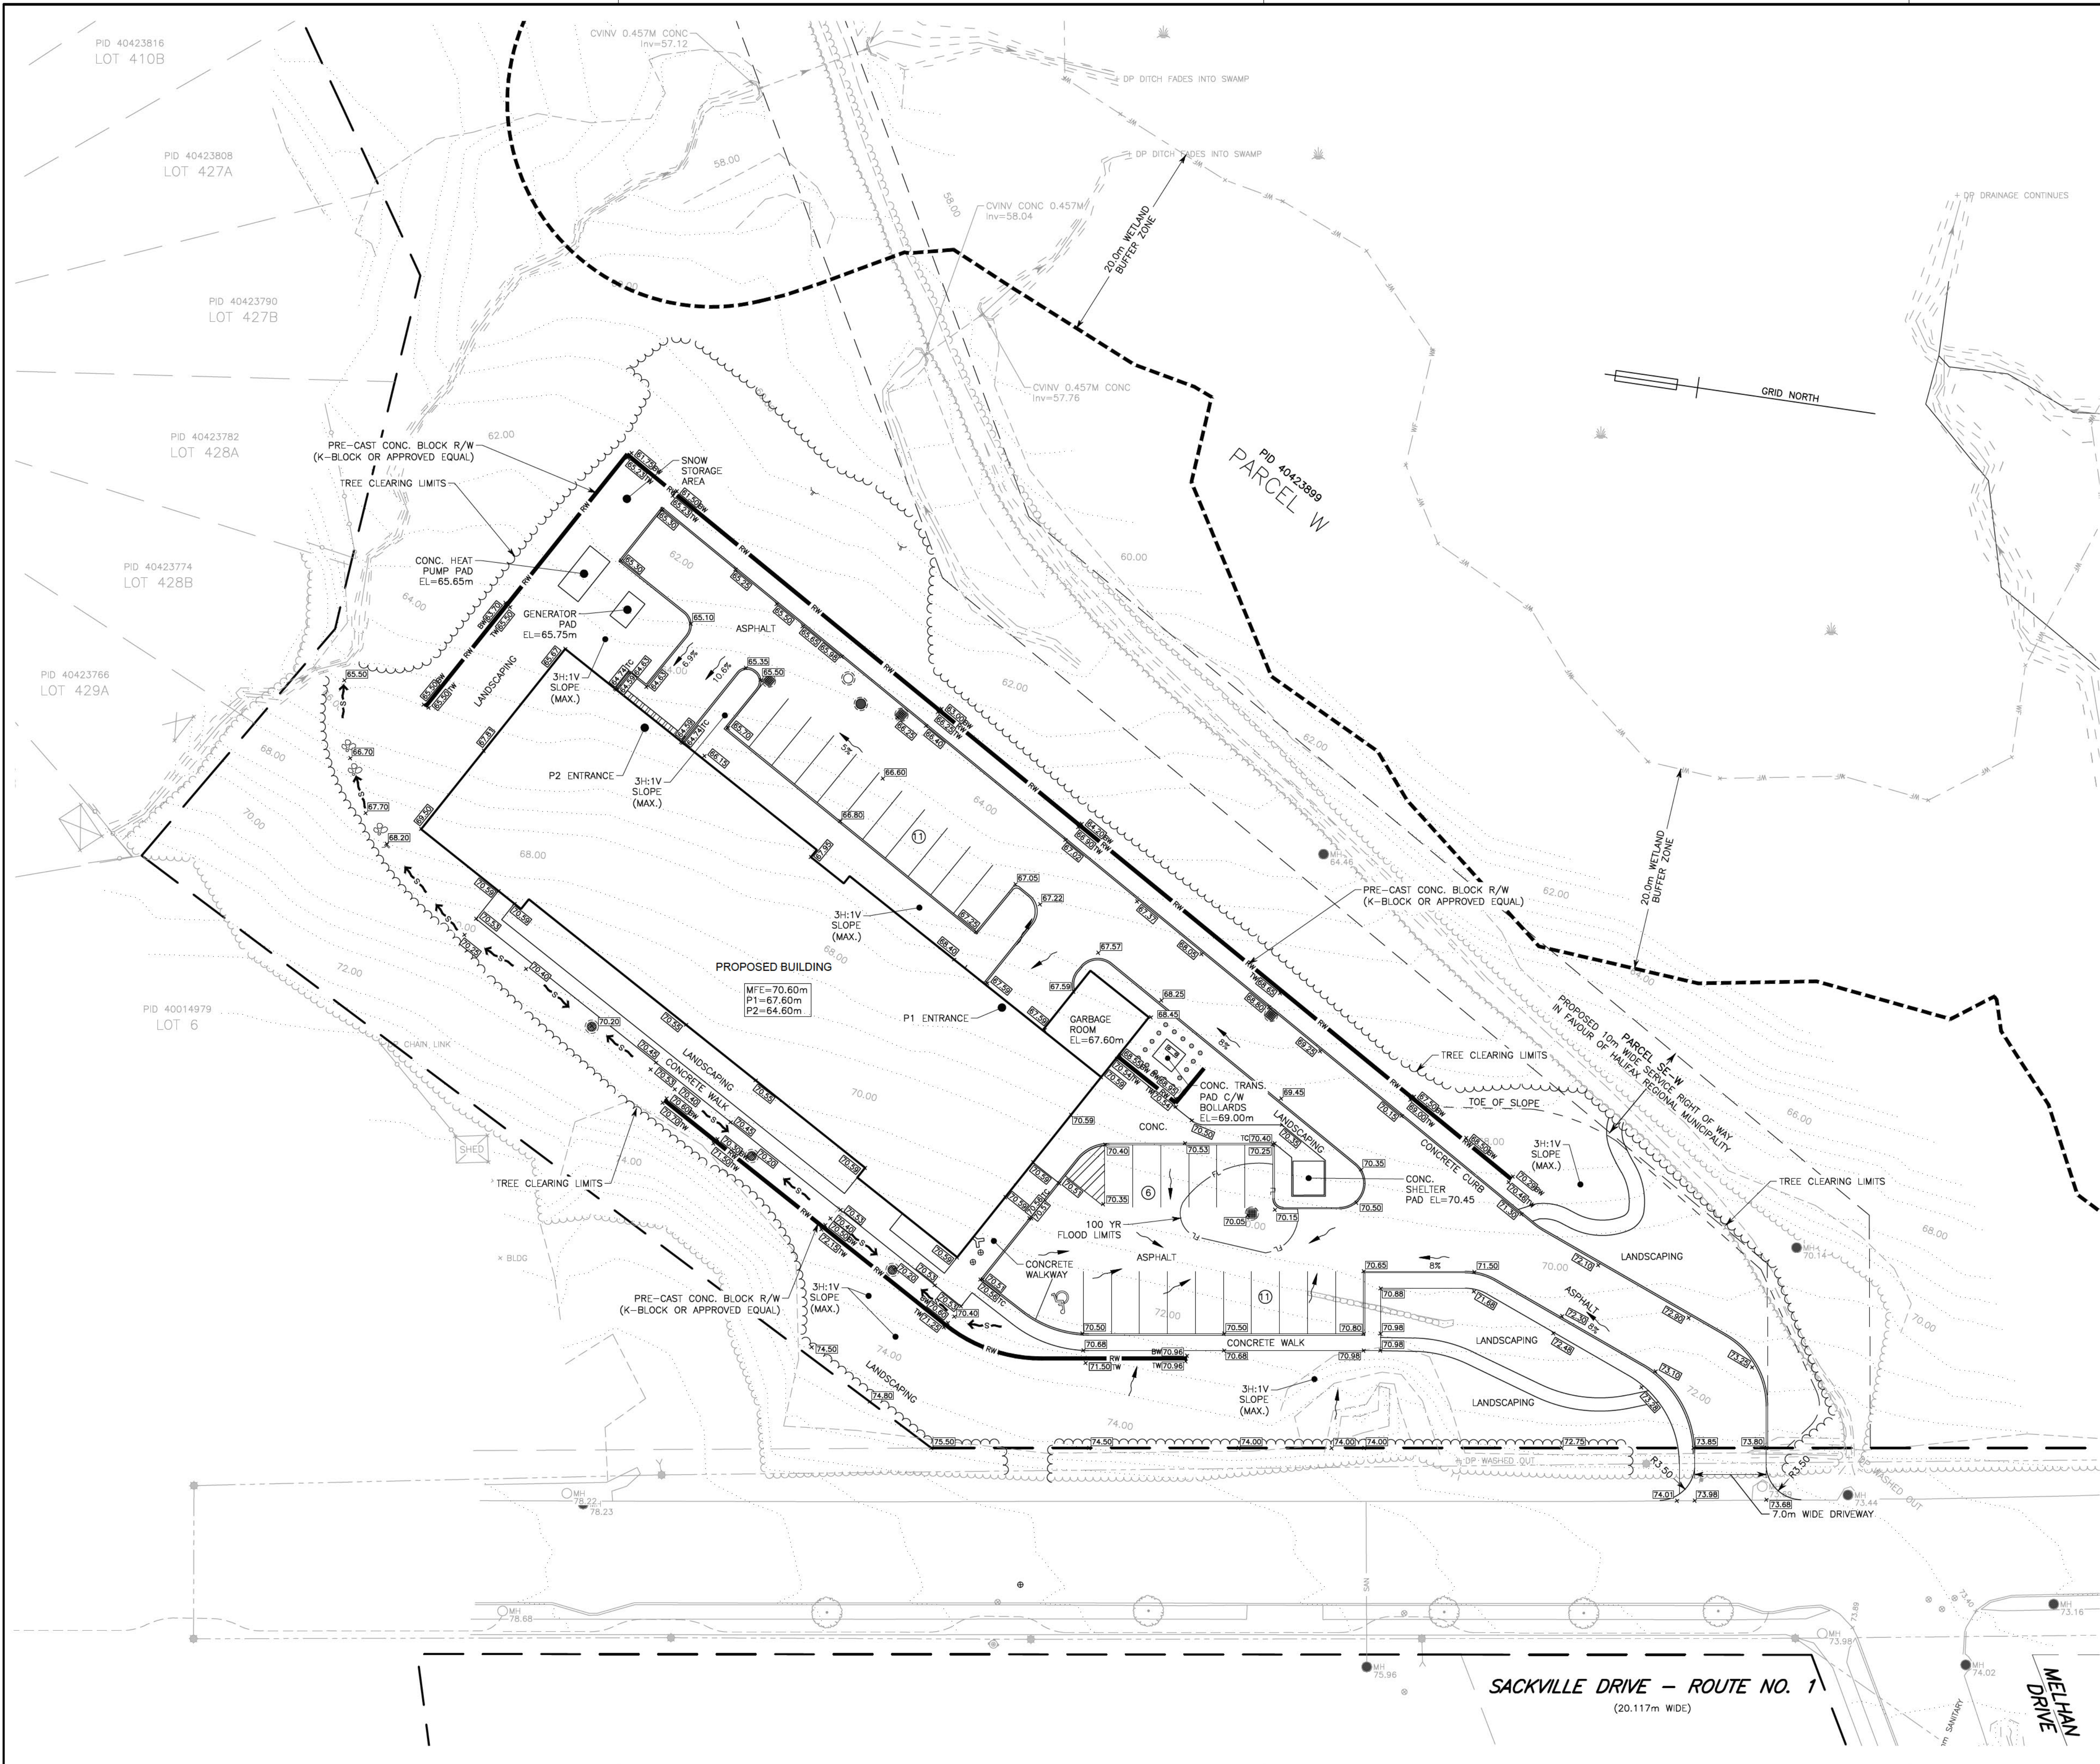

SDMM
Servant, Dunbrack, McKenzie & MacDonald Ltd.
NOVA SCOTIA LAND SURVEYORS & CONSULTING ENGINEERS
36 OLAND CRESCENT
BAYVIEW LANE BUSINESS PARK
HALIFAX, NS B3S 1G8
PHONE: (902) 455-1537
FAX: (902) 455-8479
WEB: WWW.SDMM.CO

PROPOSED APARTMENT BUILDING
SACKVILLE DRIVE, PARCEL W
MIDDLE SACKVILLE, NOVA SCOTIA

SITE GRADING PLAN		
Date	March 31, 2025	Project No.
Scale	1:300	FILE NO. 1-14-9 (39052)
Reference	Approved	Plan No.
Surveyed	SDMM	Drawing Name
		C1