

Client
TUROCK LTD.

Key Plan

Scale: N.T.S.
Seal

ISSUED FOR APPROVAL

NO	DATE
01	2024-07-12

Project
LAWEN INGLIS STREET

5492 INGLIS STREET,
HALIFAX, NOVA SCOTIA
B3H 1J8

Drawing Name
LANDSCAPE SITE PLAN

Scale
1:100

Project number
24-058

Drawn By
CU


Checked
DS

Approved
DS

Drawing Number

L101

LEGEND	
SYMBOL	DESCRIPTION
	LIMIT OF CONSTRUCTION
	PROPERTY LINE
	EXISTING BUILDING
	EXISTING FENCE
	PROPOSED BUILDING
	BUILDING CANOPY OVERHANG
	BUILDING ENTRY/EXIT
	EMERGENCY EXIT
	PLANTING BED
	GRASS AND CLOVER
	EXISTING TREE_REMOVE
	EXISTING TREE_PROTECT

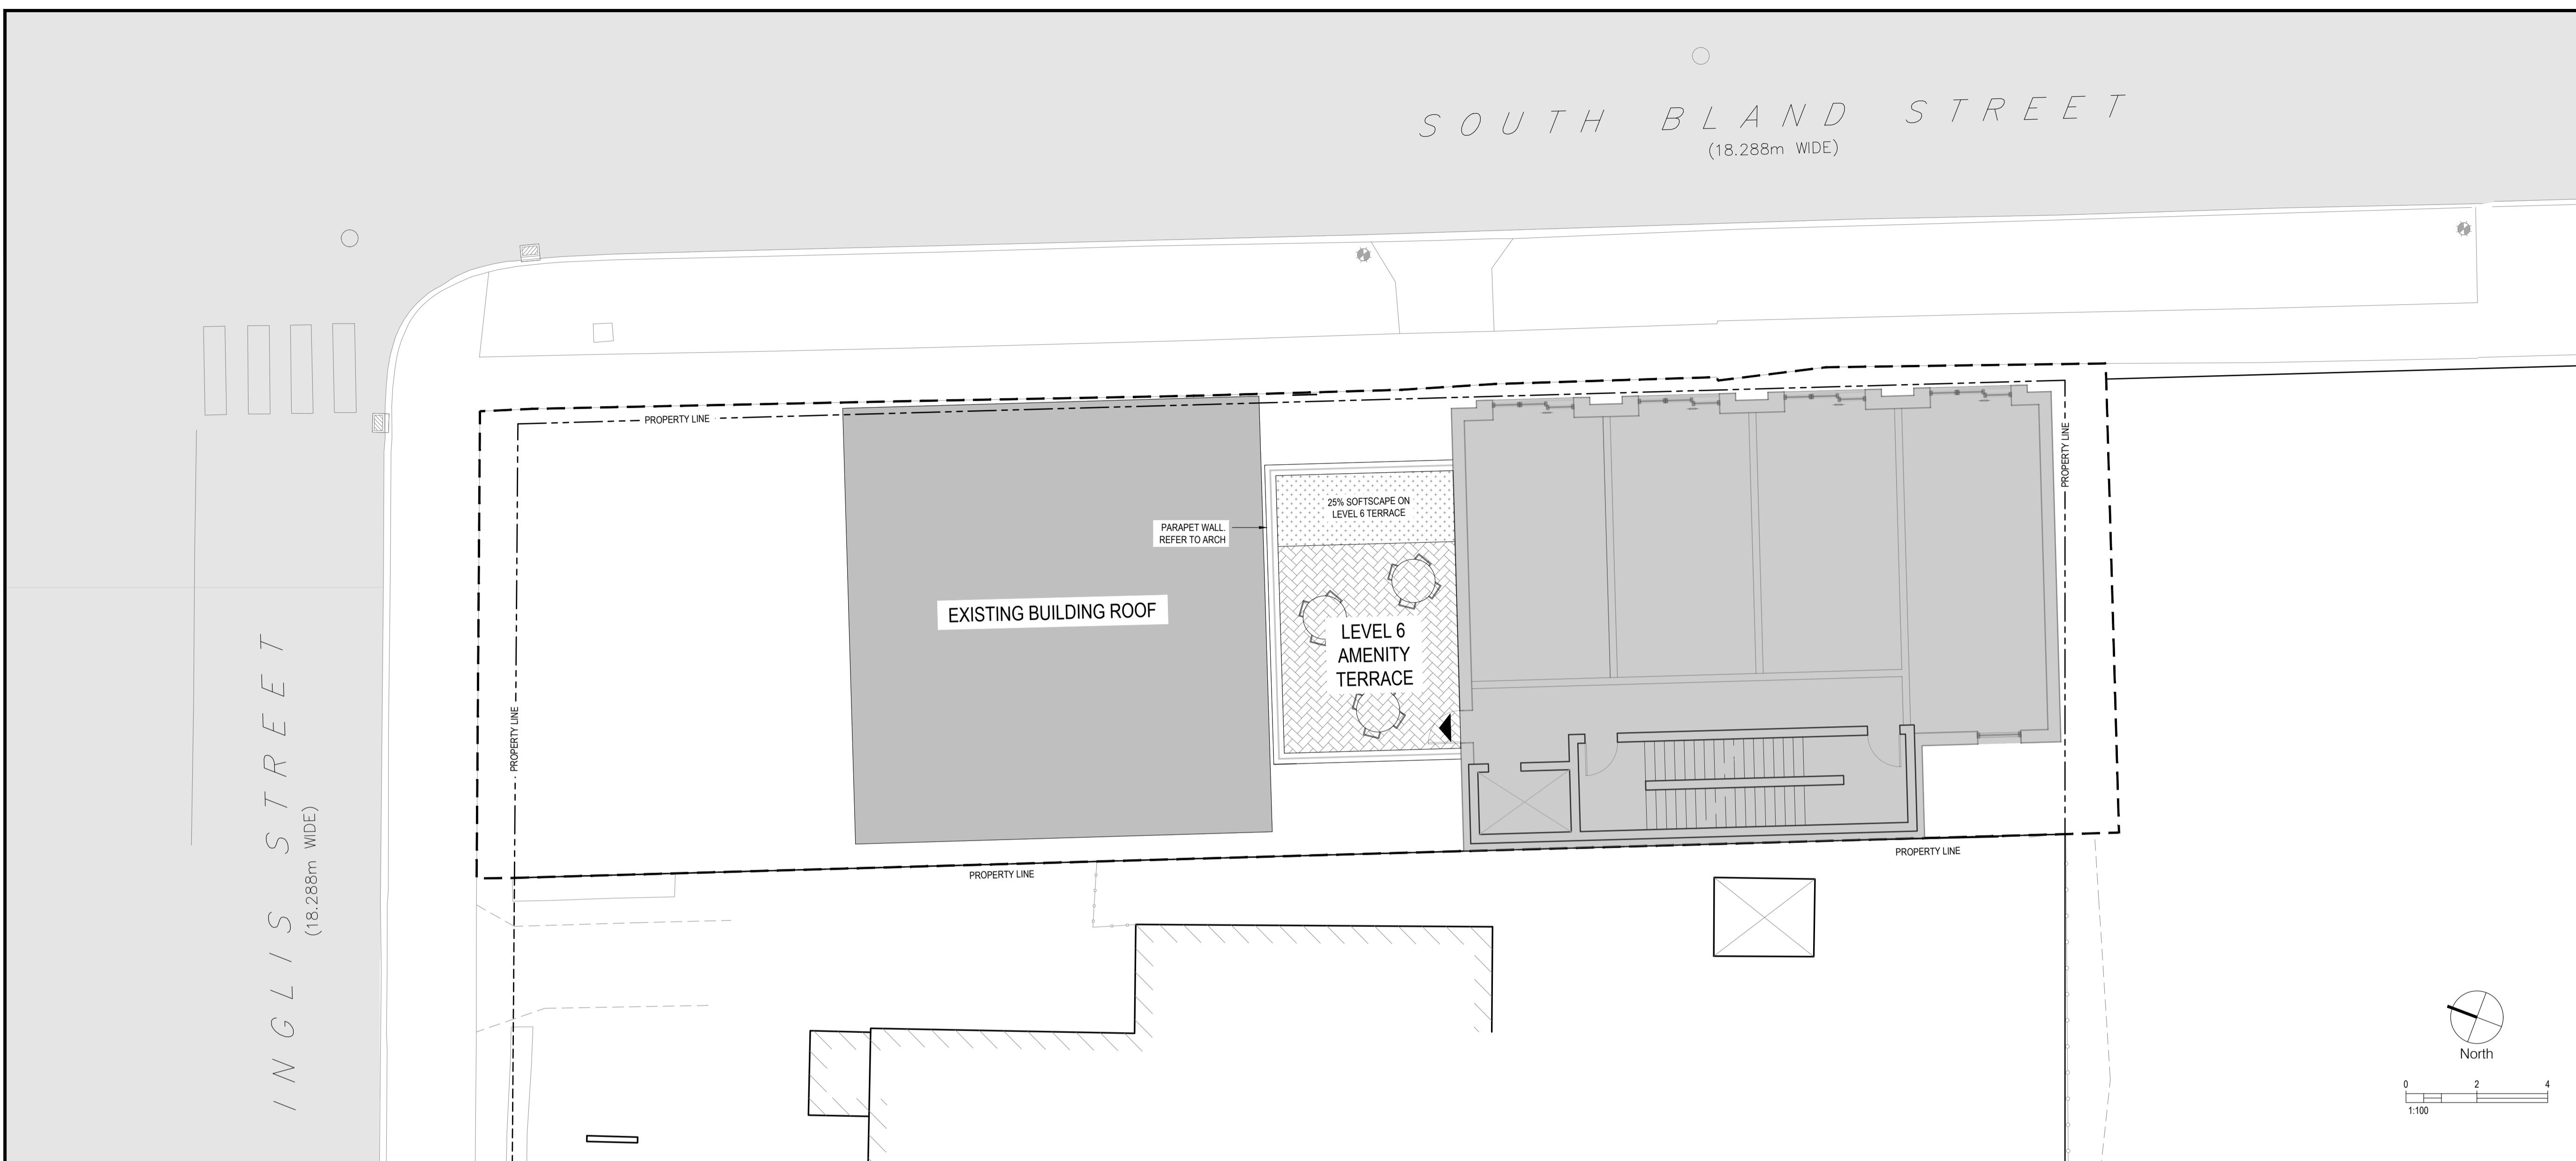


Client
TUROCK LTD.

Key Plan

Scale: N.T.S.

Seal

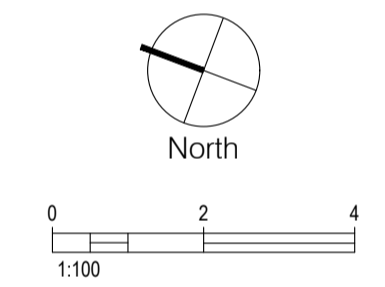

ISSUED FOR APPROVAL

Revisions	
NO.	DATE
01	ISSUED FOR DEVELOPMENT AGREEMENT 2024-07-12

Project
LAWEN INGLIS STREET

5492 INGLIS STREET,
HALIFAX, NOVA SCOTIA
B3H 1J8

Drawing Name
LAYOUT - LEVEL 6

Scale
1:100

Project number
24-058

Drawn By
CU

Checked
DS

Approved
DS

Drawing Number

L102

LEGEND	
SYMBOL	DESCRIPTION
---	LIMIT OF CONSTRUCTION
---	PROPERTY LINE
///	EXISTING BUILDING
---	PROPOSED BUILDING
---	BUILDING_CANOPY OVERHANG
▲	BUILDING ENTRY/EXIT
↑	EMERGENCY EXIT
[Pattern]	PLANTING BED
[Pattern]	PAVERS