


FILE: C:\Users\Ken\Zwickler Zareski Architecture & Planning\Projects - 2022\Projects\22-075 Sidewalk RED_Dundas\4_Planning\1-DWG\22-075-SITE_PLAN-102.dwgSHEET: 1x17

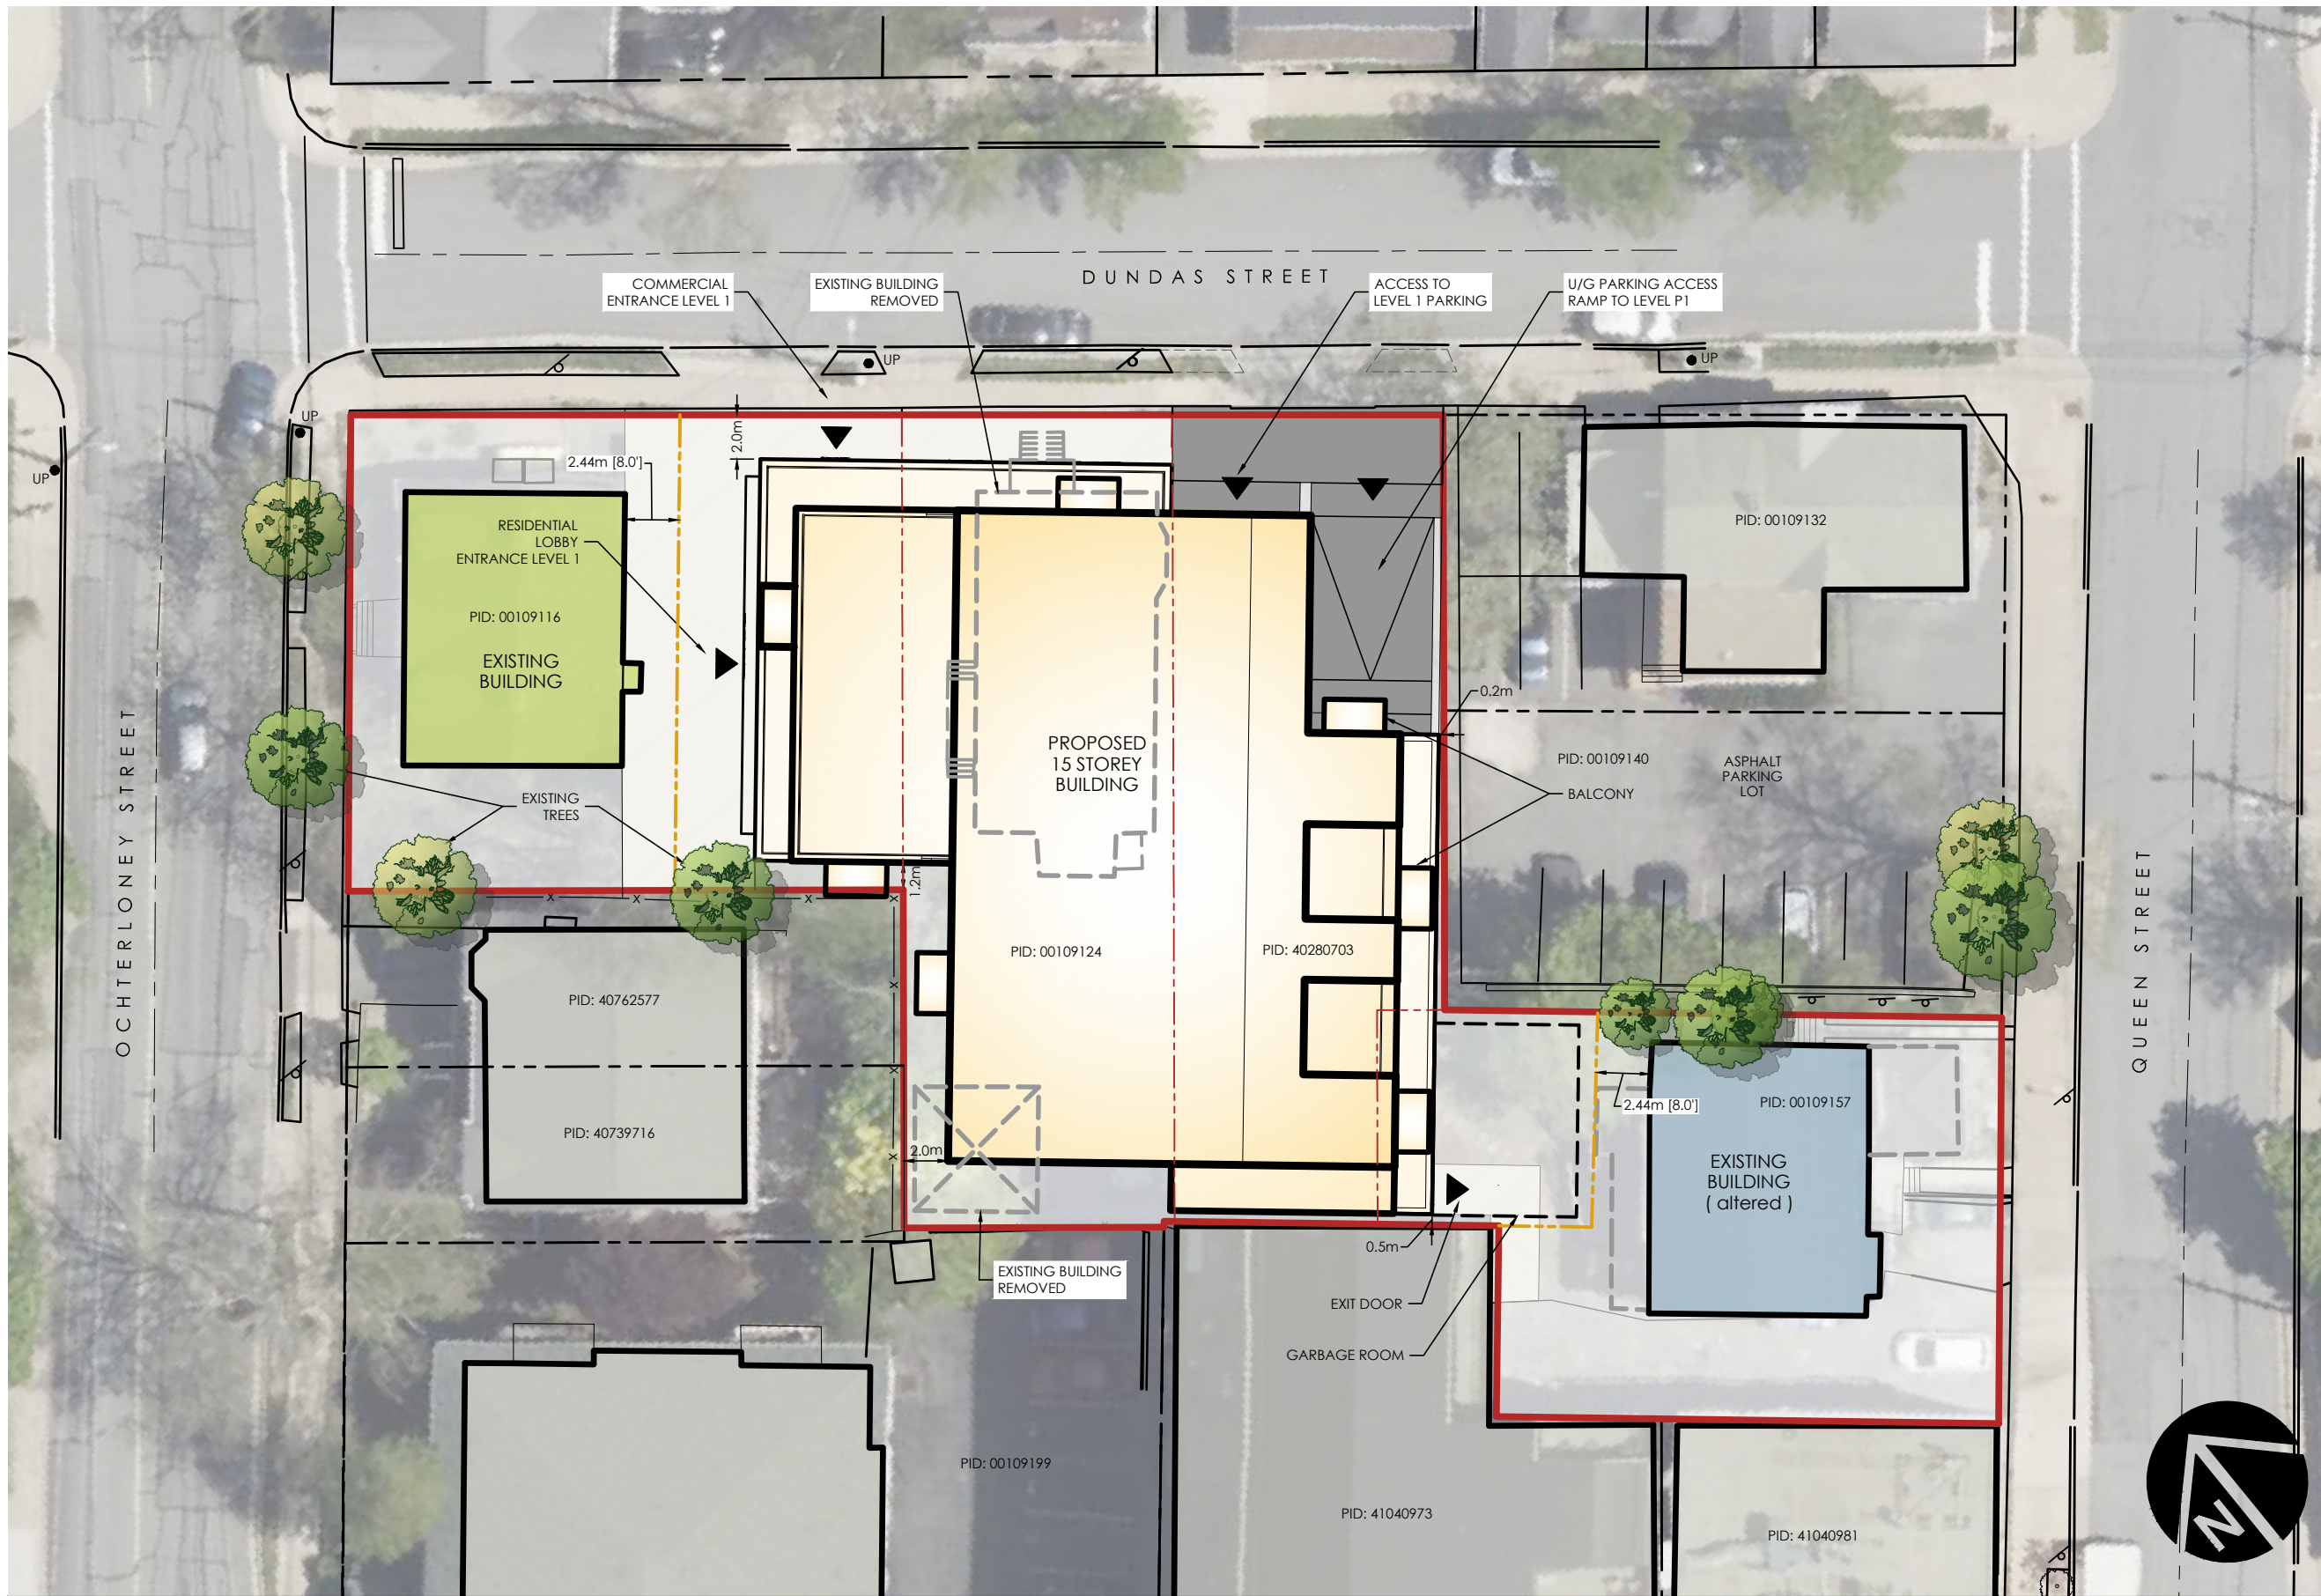

- LEGEND**
- Site Boundary
 - Adjacent Property Boundary
 - Internal Property Boundary
 - Proposed Property Boundary

- SITE SUMMARY:**
- Total Land Area: 20,338 sf
 - Existing Zone: DD

- NOTES:**
- Site subject to by-law review and regulations.

- SOURCES:**
- Plan based DesignPoint Topographic Survey drawing, dated January 23, 2023
CAD file: '22-542-SV-T1.dwg'

SCALE:

0 1.5 3 7.5 15m
1 : 300



CLIENT
**43 DUNDAS
DEVELOPMENTS INC.**

PROJECT
DUNDAS & OCHTERLONEY DEVELOPMENT
Dartmouth, Nova Scotia

DRAWING
SITE PLAN

PROJECT NO. **22-075**

DRAWN BY: KJW

DATE: APRIL 26, 2024

DRAWING NUMBER

102