


Justine / Feb 02, 2018, 13:39 / F:\Projects\2014\1411 College & Robie Development Study\dwg\1411 Concept E1.dwg

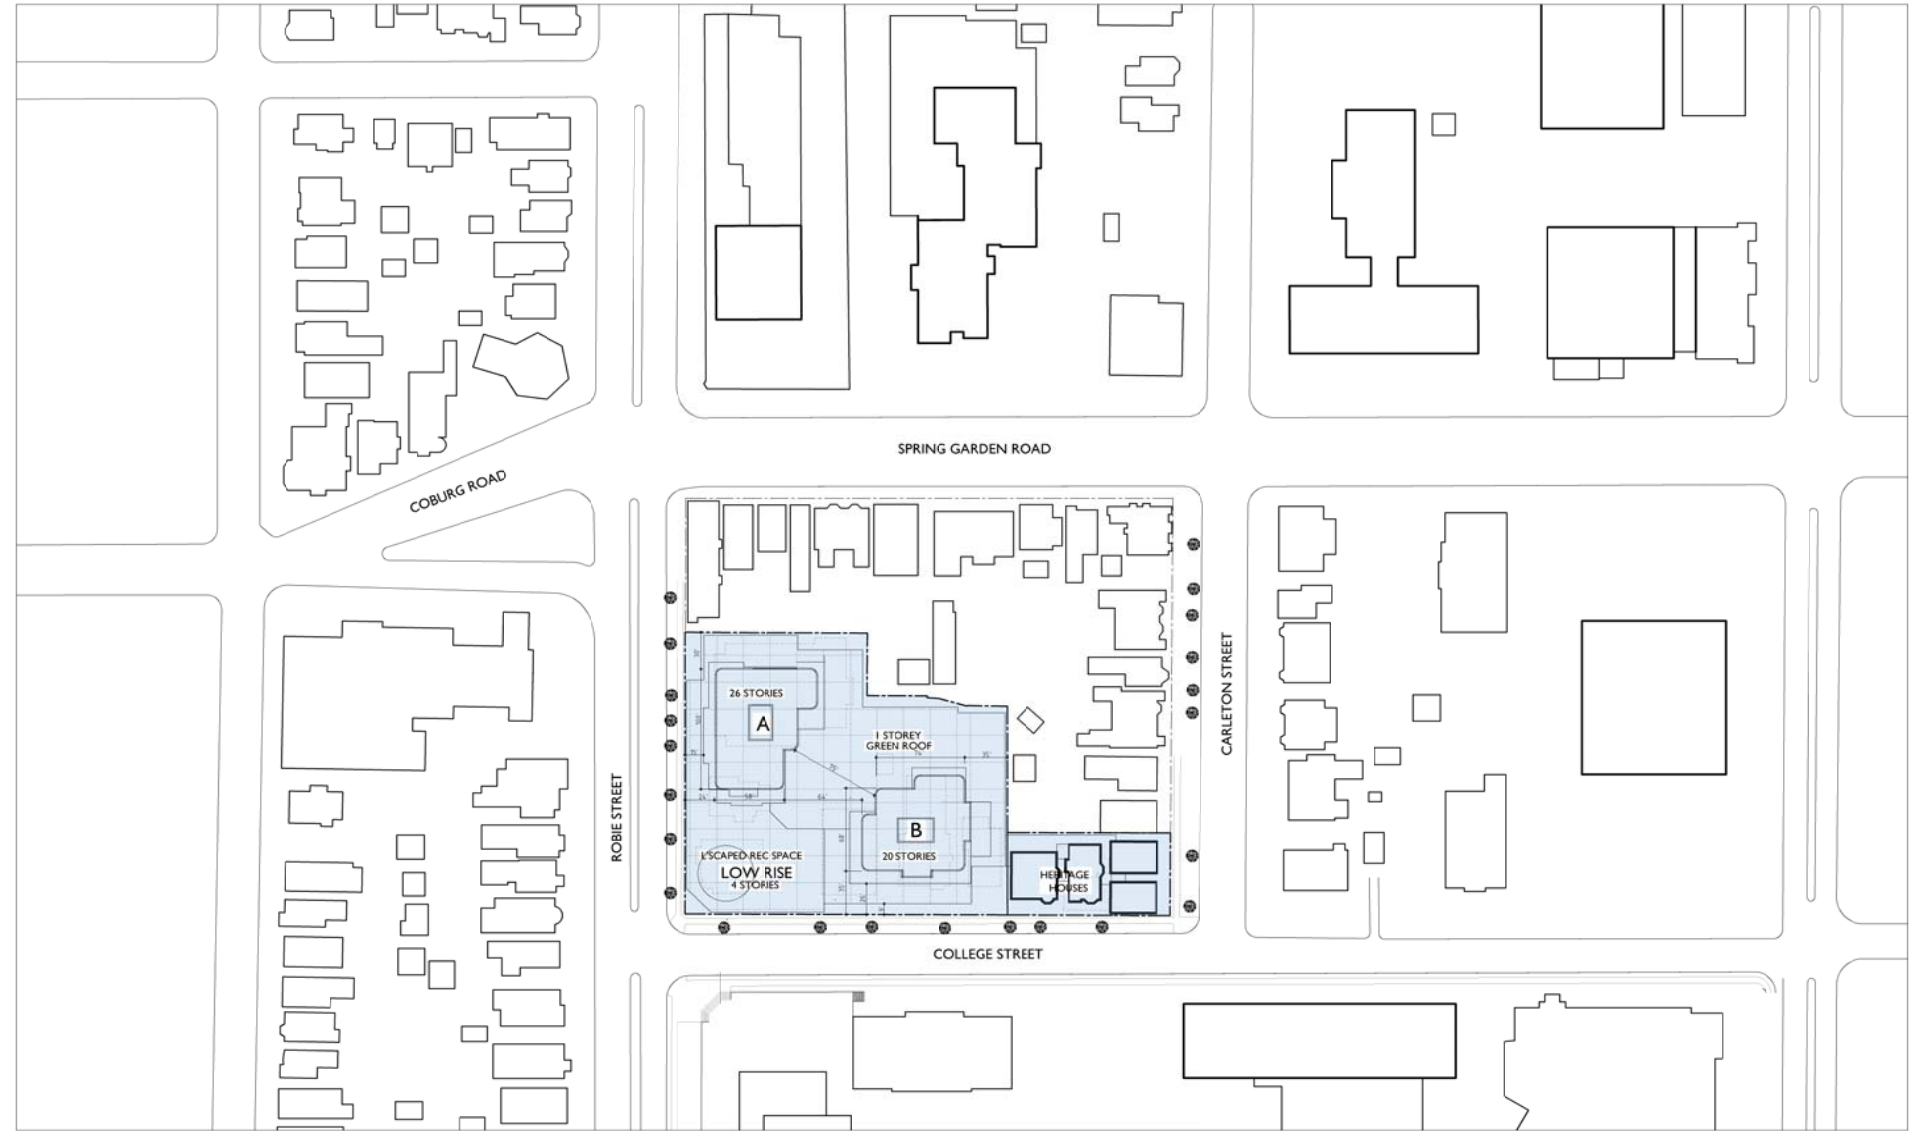

**KASSNER
GOODSPEED**
ARCHITECTS

5663 CORNWALLIS STREET, SUITE 200
HALIFAX, N.S. B3K 1B6 902-422-1557

PROPOSED RESIDENTIAL DEVELOPMENT

ROBIE AND COLLEGE STREETS, HALIFAX NS


LOCATION PLAN

CONCEPT E

1"= 100' (1:1200)

Feb 02, 2018

Justine / Apr 13, 2017, 10:40 / C:\Users\justine\Desktop\14\14\14_11 Concept C April 2017 desktop.dwg

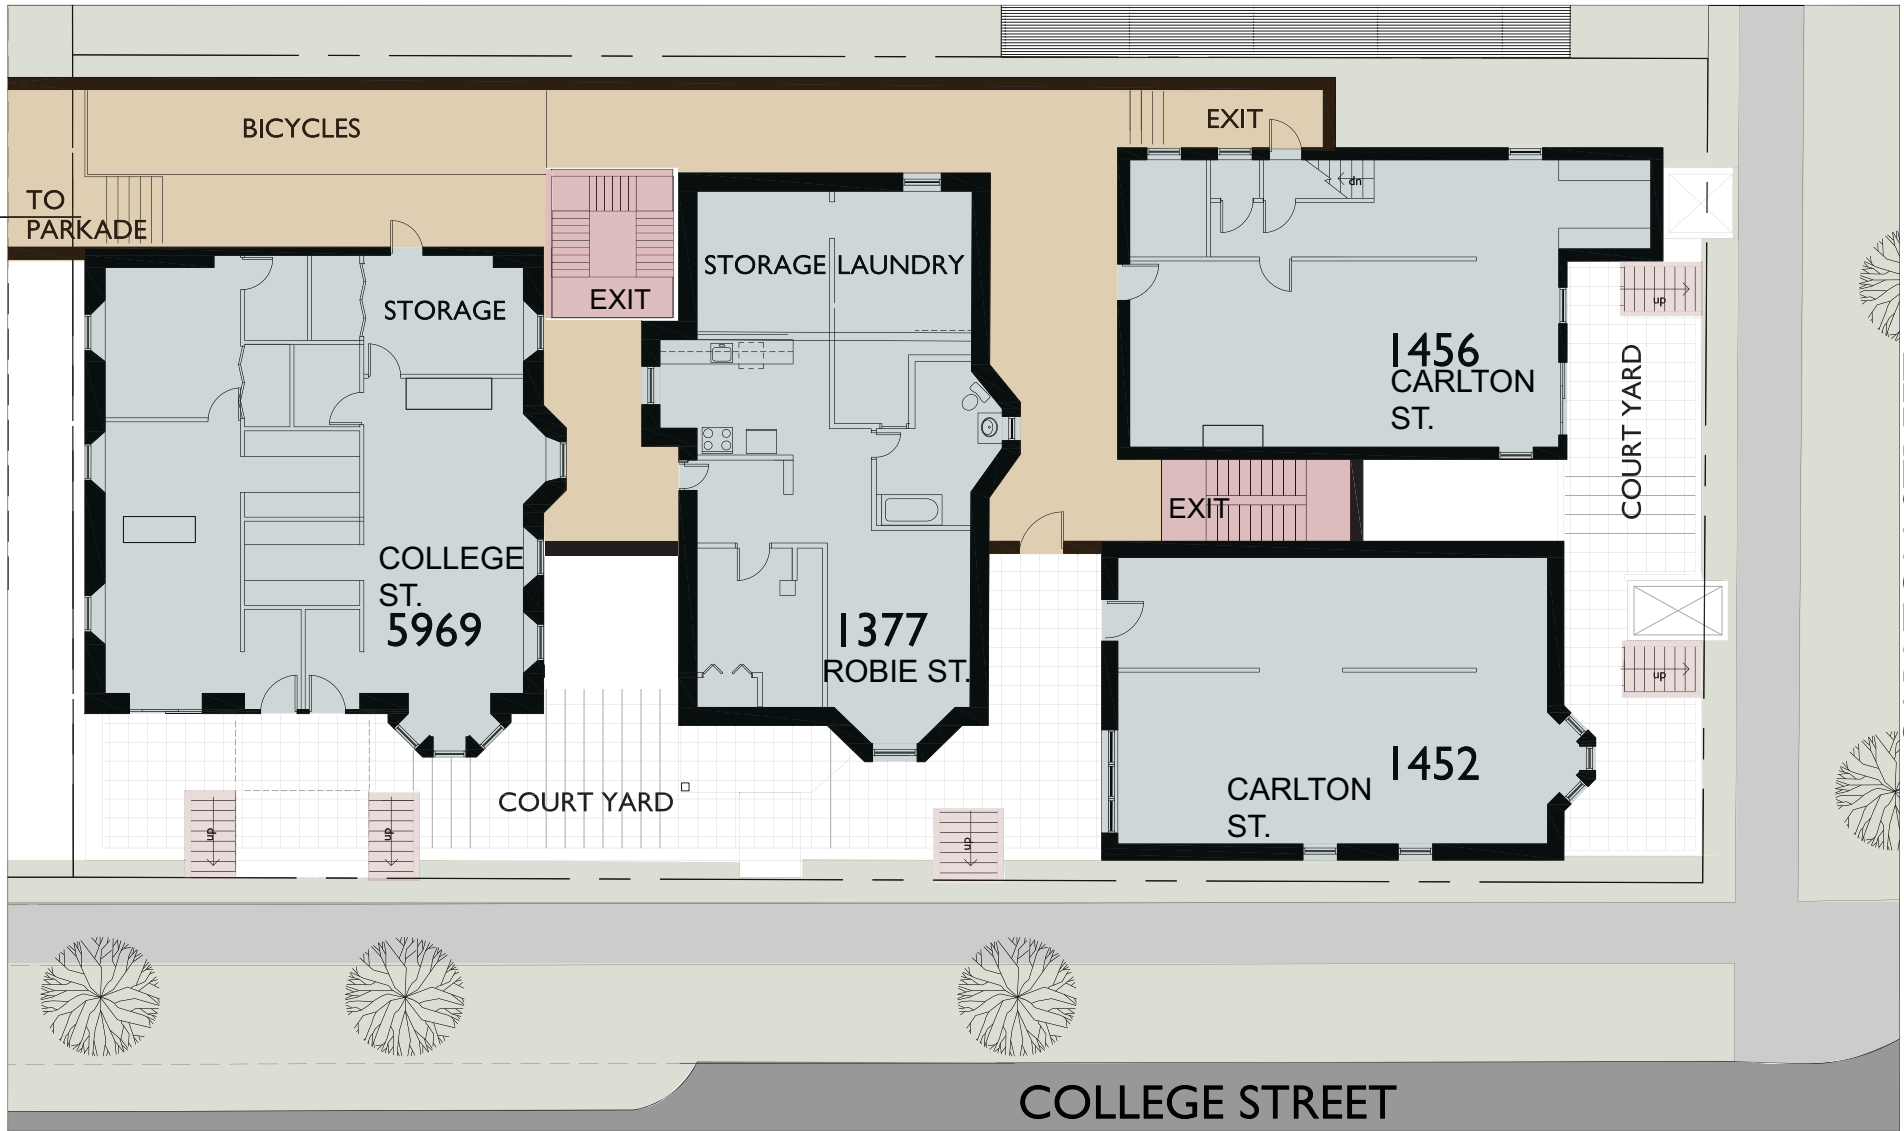

Kassner Goodspeed Architects Ltd.

5663 Cornwallis Street, Suite 200 Halifax, NS B3K 1B6
 tel 902 422 1957 | fax 902 422 8685 | www.kgarchi.ns.ca

PROPOSED RESIDENTIAL DEVELOPMENT

THE PROMENADE AT ROBIE SOUTH, HALIFAX NS


LEGEND

- RESIDENTIAL
- GREENSPACE
- PODIUM/BASEMENT
- GLAZED CIRCULATION
- PORCH/STAIRS
- SIDEWALK
- STREET
- ADJACENT HISTORIC HOUSE
- BASEMENT PATIO

BASEMENT FLOOR PLAN

SCALE 1"=10' (1:120)

Apr 13, 2017

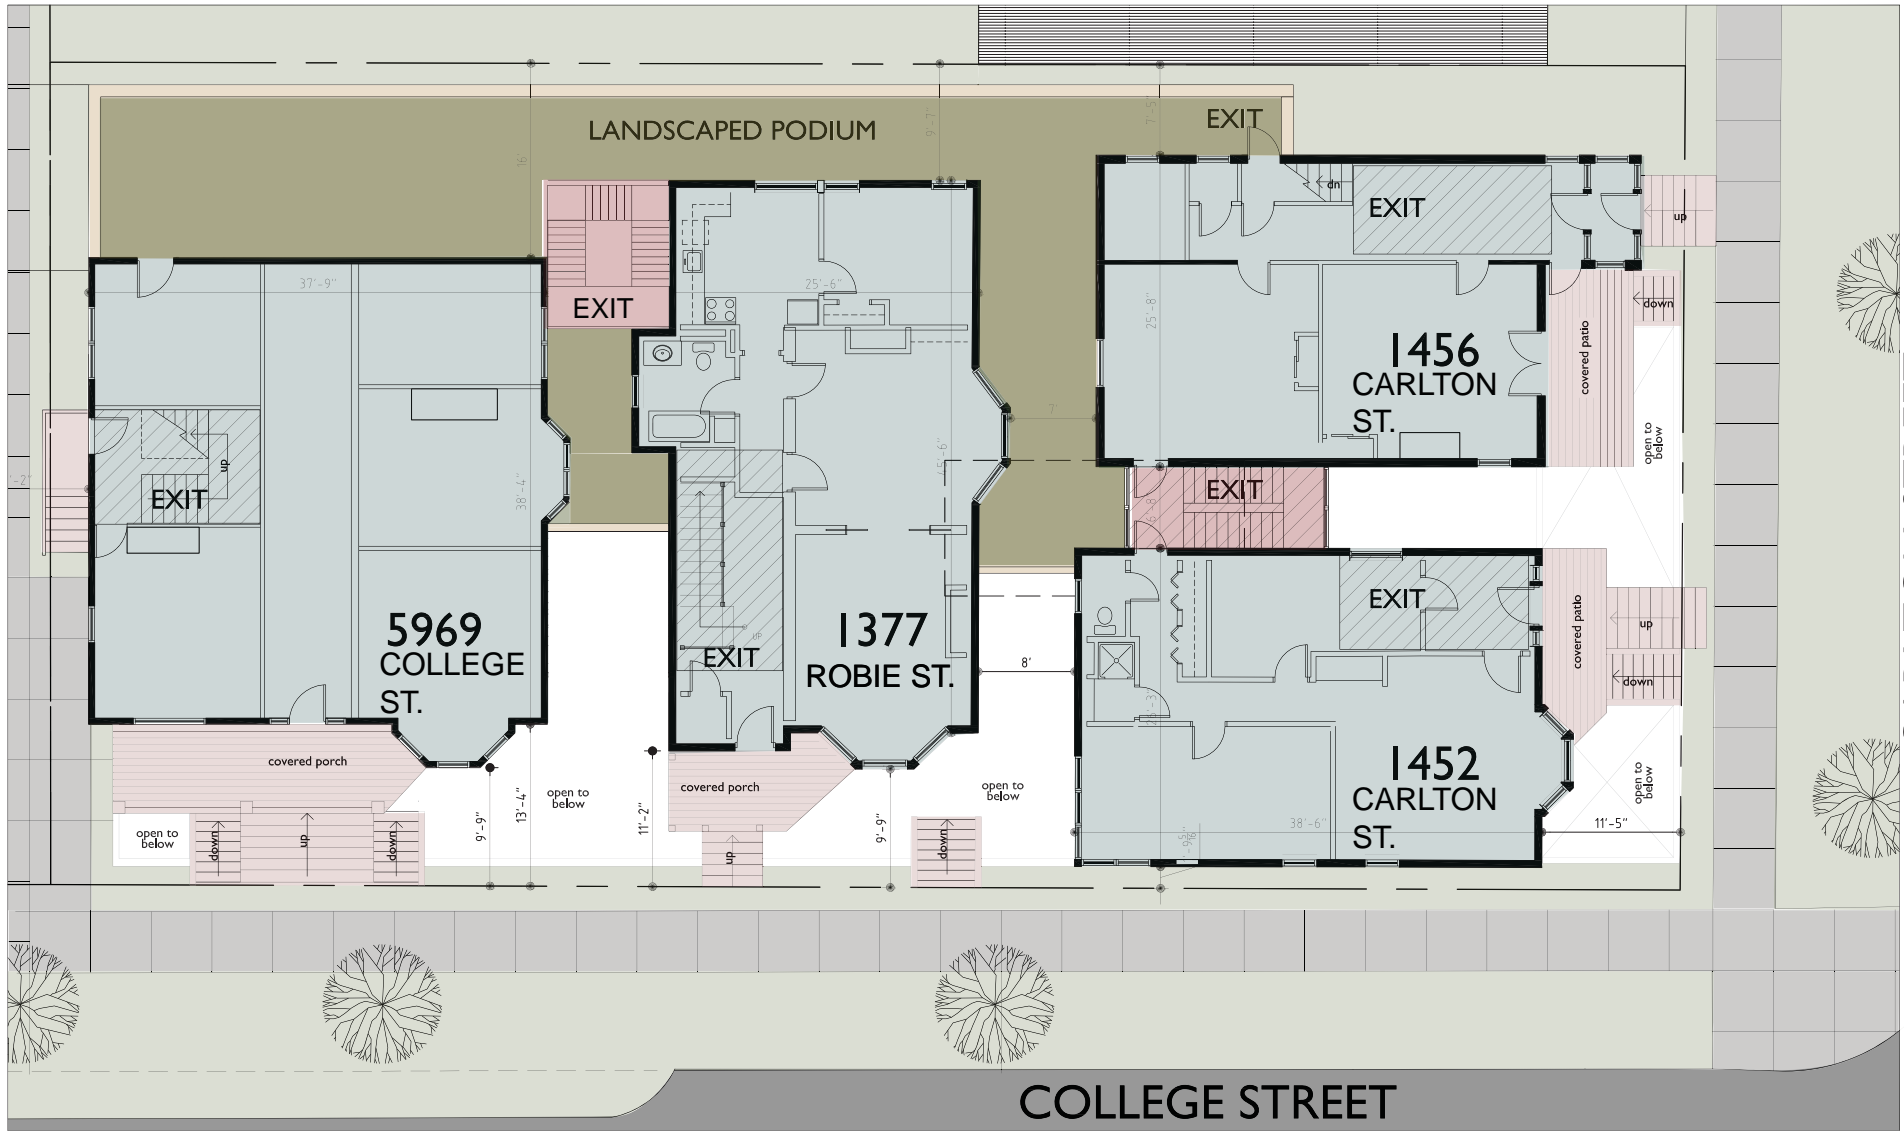

Kassner Goodspeed Architects Ltd.

5663 Cornwallis Street, Suite 200 Halifax, NS B3K 1B6
 tel 902 422 1557 | fax 902 422 8685 | www.kgarchitects.ca

PROPOSED RESIDENTIAL DEVELOPMENT

THE PROMENADE AT ROBIE SOUTH, HALIFAX NS

LEGEND

- | | | | |
|--|--------------------|--|-------------------------|
| | RESIDENTIAL | | SIDEWALK |
| | GREENSPACE | | STREET |
| | PODIUM/BASEMENT | | ADJACENT HISTORIC HOUSE |
| | GLAZED CIRCULATION | | BASEMENT PATIO |
| | PORCH/STAIRS | | |

GROUND FLOOR PLAN

SCALE 1"=10' (1:120)

Apr 13, 2017



Kassner Goodspeed Architects Ltd.

5663 Cornwallis Street, Suite 200 Halifax, NS B3K 1B6
tel 902 422 1557 | fax 902 422 8685 | www.kgarch.ns.ca

PROPOSED RESIDENTIAL DEVELOPMENT

THE PROMENADE AT ROBIE SOUTH, HALIFAX NS

COLLEGE STREET VIEW

CONCEPT C

Apr. 20, 2017



Kassner Goodspeed Architects Ltd.

5663 Cornwallis Street, Suite 200 Halifax, NS B3K 1B6
tel 902 422 1557 | fax 902 422 8685 | www.kgarch.ns.ca

PROPOSED RESIDENTIAL DEVELOPMENT

THE PROMENADE AT ROBIE SOUTH, HALIFAX NS

CARLTON STREET VIEW

CONCEPT C

Apr. 20, 2017