


ARMCO CAPITAL INC.
REMAINING LANDS
OUTSIDE SERVICE
BOUNDARY
AREA = 16.79 ha

LEGEND	
EX. CONTOUR (MAJOR)	—————
EX. CONTOUR (MINOR)	—————
LOT LINE	—————
RIGHT OF WAY	—————
EASEMENT	—————
MUNICIPAL SERVICE BOUNDARY	—————
PHASE BOUNDARY	—————
WATERCOURSE	—————
WETLAND	—————
PROP. WETLAND REMOVAL w PERMIT	—————
PROP. FINISHED GRADE ELEVATION	—————

- NOTES:
- SURVEY OF WETLANDS AND WATERCOURSES TO BE COMPLETED PRIOR TO DETAILED DESIGN. NSE PERMITS REQUIRED FOR ALTERATIONS TO BE OBTAINED AS PART OF THE DETAILED DESIGN.
 - CONTOURS FROM LIDAR DATA FROM HRM. VERTICLE DATUM CGVD 28 CONTOUR INTERVAL = 1m.
 - ADJACENT PROPERTY LINES ARE BASED ON PROPERTY MAPPING AND ARE APPROXIMATE, AND SUBJECT TO SURVEY.

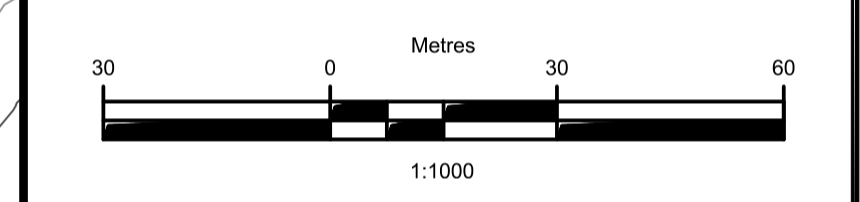

ISSUE	DATE	DESCRIPTION
1	FEB. 07, 2019	ISSUED FOR REVIEW

CONSULTANT

CLIENT

PROJECT DESCRIPTION

BERRY HILLS PHASE 8

MIDDLE SACKVILLE, NOVA SCOTIA

SHEET DESCRIPTION

PRELIMINARY GRADING PLAN

Drawn J.KEEPING	Engineer G. WOODFORD	Project No. 15-082	Drawing No. 1 of 1
Date of 1st Issue FEB 7, 2019	Scale 1:1000	Filename 15-082.dwg	