


**ATTACHMENT**

**A**

**PROPOSED  
SITE PLAN**

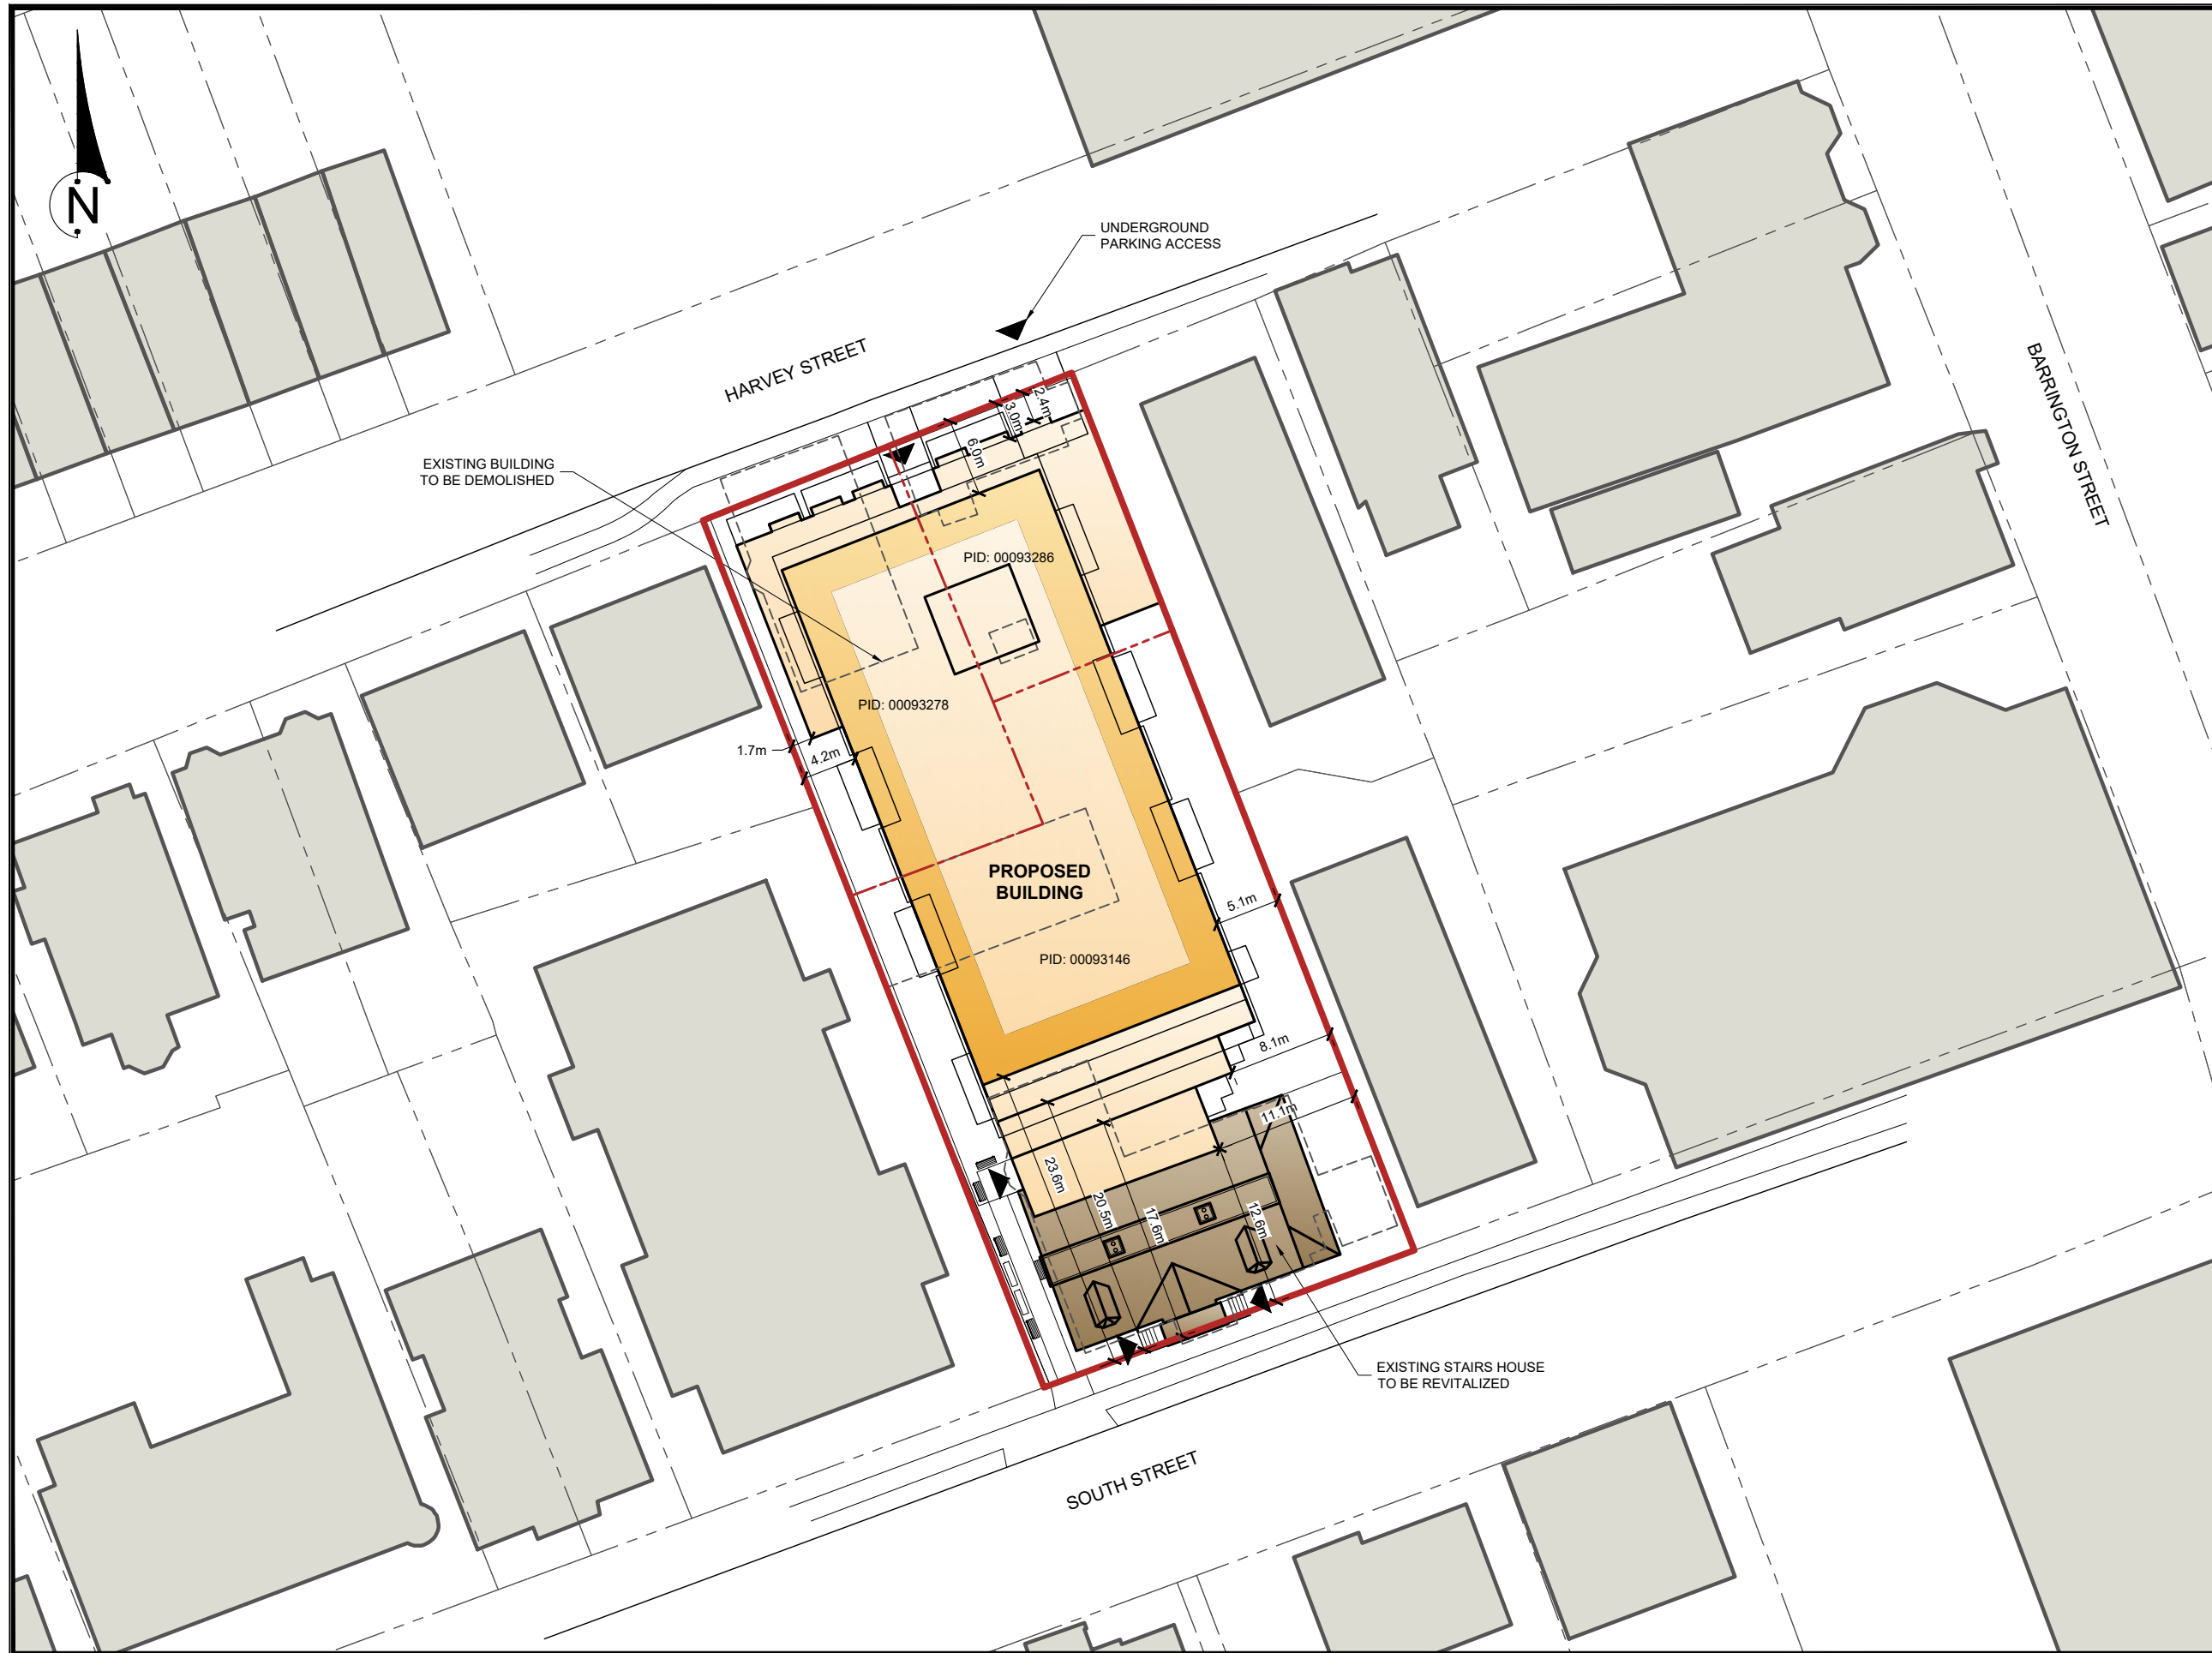



**LEGEND**

- Subject Site Boundaries
- - - Existing Internal Property Boundaries
- - - Adjacent Property Boundaries
- ▶ Building Access

**SITE SUMMARY:**

- Land Area - 2,210.5 m<sup>2</sup>
- Centre Plan Zone: Higher-Order Residential 1 (HR-1)

**NOTES:**

- Adjacent Property lines approximate only.


**SOURCES:**

- Adjacent property lines and topographic features from provincial mapping
- Subject site based on WSP Topographical Plan and Plan of Survey, Drawing No. 151-14201-620 dated June 9, 2016

Designer: JHARPER	<b>VERSION</b>
Planner: CLOVITT	<b>102</b>

**SITE PLAN**  
**SOUTH ST. HERITAGE BUILDING**  
 HALIFAX, NOVA SCOTIA

**SUMMER WIND HOLDINGS LTD.**  
 OCTOBER 28, 2019 151-14201-102

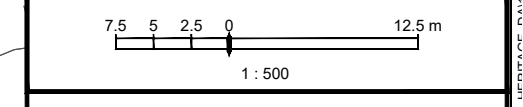

**ARCHITECTURE 49**  
 1640 Market Street, Halifax, Nova Scotia, Canada,  
 B3J 2C8  
 T: 902-429-5490 F: 902-429-2632  
 www.architecture49.com

1 SPECTACLE LAKE DRIVE, DARTMOUTH, NS, CANADA B3B 1X7  
 PHONE: 902 835-9955 WSP.COM

FILE: 151-14201-102-PLAN-01.dwg DATE: 2019-10-28 10:00:00 AM