

**nuvo**  
architecture & interiors ltd.

OFFICE LOCATION  
5335 BUFFY STREET  
(ALBERT STREET ENTRANCE)  
902 499 0328  
902 499 0328  
902 499 0328

MAILING ADDRESS  
8238 CHEBUCK ROAD  
HALIFAX, NS  
B1L 1K1

Gordon Ratcliffe  
LANDSCAPE ARCHITECTS

2056 Route 329  
HUBBARDS, NOVA SCOTIA  
CANADA, B0J 1T0

TEL: (902) 478-3883  
FAX: (902) 857-1108  
grr@gordonratcliffe.ca



QTY.	COMMON NAME	BOTANICAL NAME	SIZE CONDITION
10	PARAIDMAL BOXWOOD	BOVUX GREEN MOUNTAIN UPRIGHT	100 CM HT POTTED
14	PARAIDMAL YEW	TAXUS CUSSPIDATA CAPITATA	100 CM HT POTTED
4	UPRIGHT JUNIPER	JUNIPER SCOPULORUM MEROHA	100 CM HT POTTED
60	FEATHER REED GRASS	CALAMAGOSTIS ACUTIFLORA	5 GAL POT
40	CAT MINT WALKERS LOW	NERITA WALKERS LOW*	1 GAL POT

**NOTES:**  
COPYRIGHT RELATED TO THE USE OF THIS DRAWING:

Revisions / Issues:

A ISSUED FOR SITE PLAN APPROVAL MAY 29, 2020

B ISSUED FOR PERMIT AUG 4, 2020

**MR APARTMENTS**  
5665 ROBERTS STREET

**LANDSCAPE PLAN**

drawn by: LG  
chk'd by: GR

L101

**LANDSCAPE SPECIFICATIONS**

1. THE LANDSCAPE SHALL BE A NUMBER IN GOOD STANDING OF A MEMBER ORGANIZATION OF THE CANADIAN NURSERY TRADES ASSOCIATION.
2. THE CONTRACTOR'S SITE SUPERVISOR SHALL BE A CERTIFIED LANDSCAPE TECHNICIAN.
3. GENERAL NOTE HAS BEEN TAKEN FROM SITE PLAN PREPARED BY NINO ARCHITECTURE AND INTERIORS LTD., DEC. 14/18.
4. THIS PLAN IS TO BE READ IN CONJUNCTION WITH ARCHITECTURAL AND INTERIORS DRAWINGS. REFER TO CIVIL DRAWINGS FOR THE CONTRACTOR'S RESPONSIBILITY TO READ ALL DRAWINGS, SPECIFICATIONS AND NOTES RELATED TO THIS PROJECT. UNLESS OTHERWISE SHOWN ON THIS PLAN, THE CONTRACTOR SHALL BE RESPONSIBLE FOR OBTAINING ALL NECESSARY PERMITS AND APPROVALS FROM THE APPLICABLE AGENCIES.
5. THE CONTRACTOR SHALL BE RESPONSIBLE FOR OBTAINING ALL NECESSARY PERMITS AND APPROVALS FROM THE APPLICABLE AGENCIES.
- LEGEND**
- EVERGREEN SHRUB
  - ORNAMENTAL GRASSES AND PERENNIALS
  - SOD
  - BEACH STONE
  - PRECAST CONC. UNIT PAVERS (DETAIL SH 2A/2B)
  - SOD ON PODIUM (DETAIL SH 2A/2B)
  - PRIVATE SCREEN (SEE ARCH DWG)

- 6 CLASS B BICYCLE PARKING SPACES ON CONC. SURFACE (SEE NOTE #8)
- 14 PYRAMIDAL YEW PRIVACY SCREENS (TYP) SEE ARCH DWGS
- PRECAST CONC PAVERS

MAYNARD STREET



ROBERTS STREET

SECTION

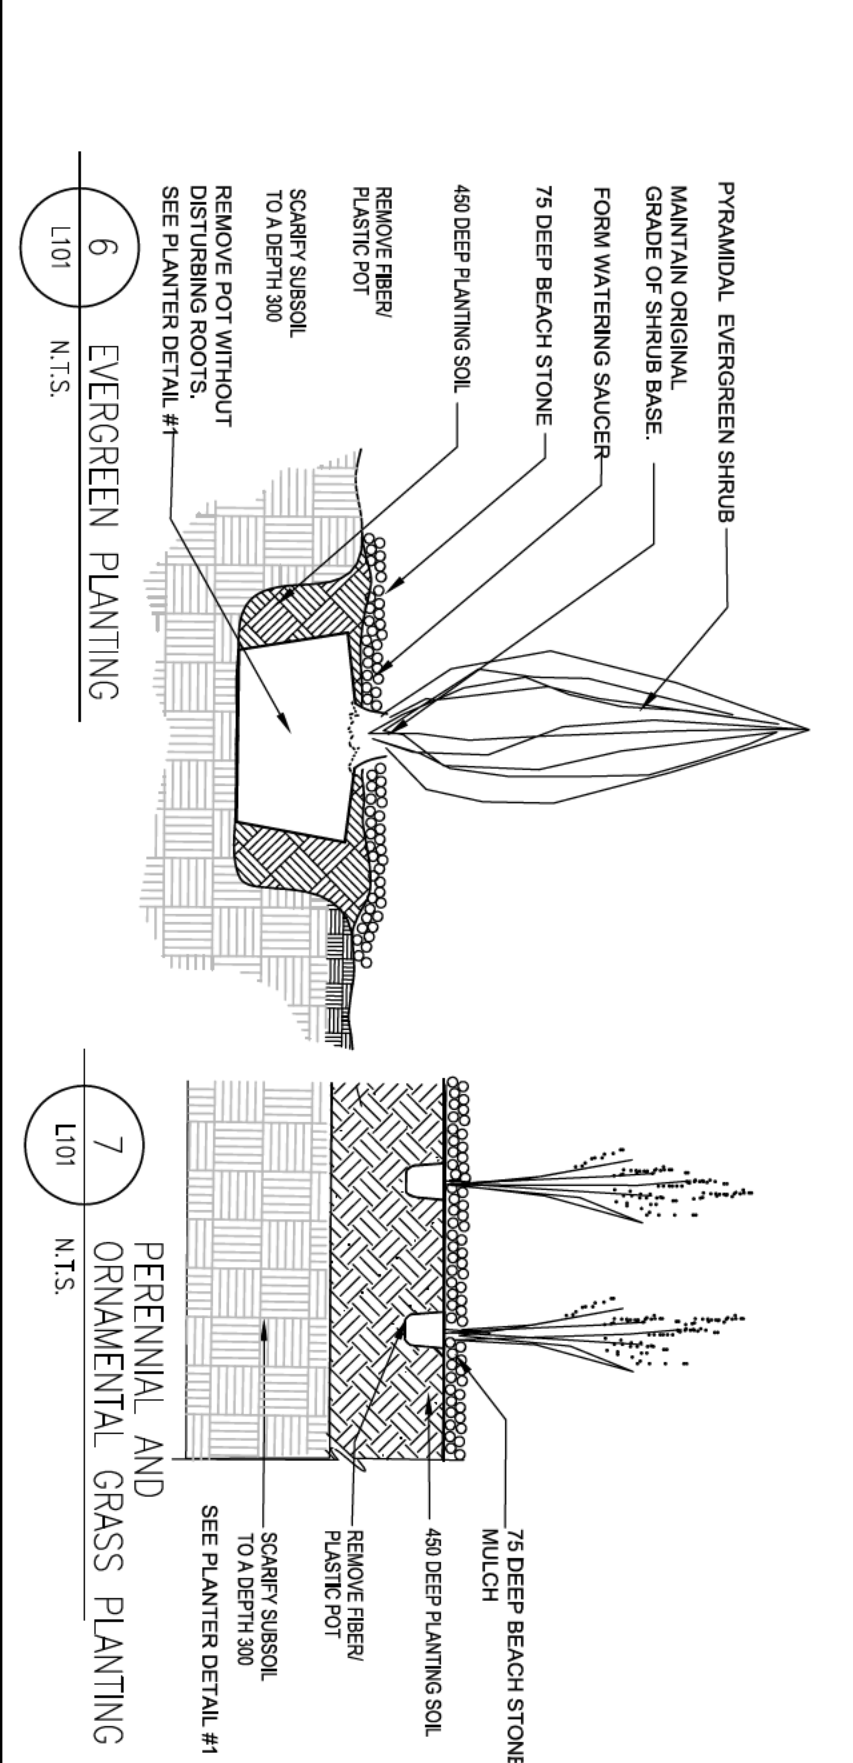

P.L.D. 40367238  
LOT C-1

FENCE ON RETAINING WALL GRAVEL DRAINAGE TRENCH (SEE DETAIL #3 SITE SERVING PLAN)

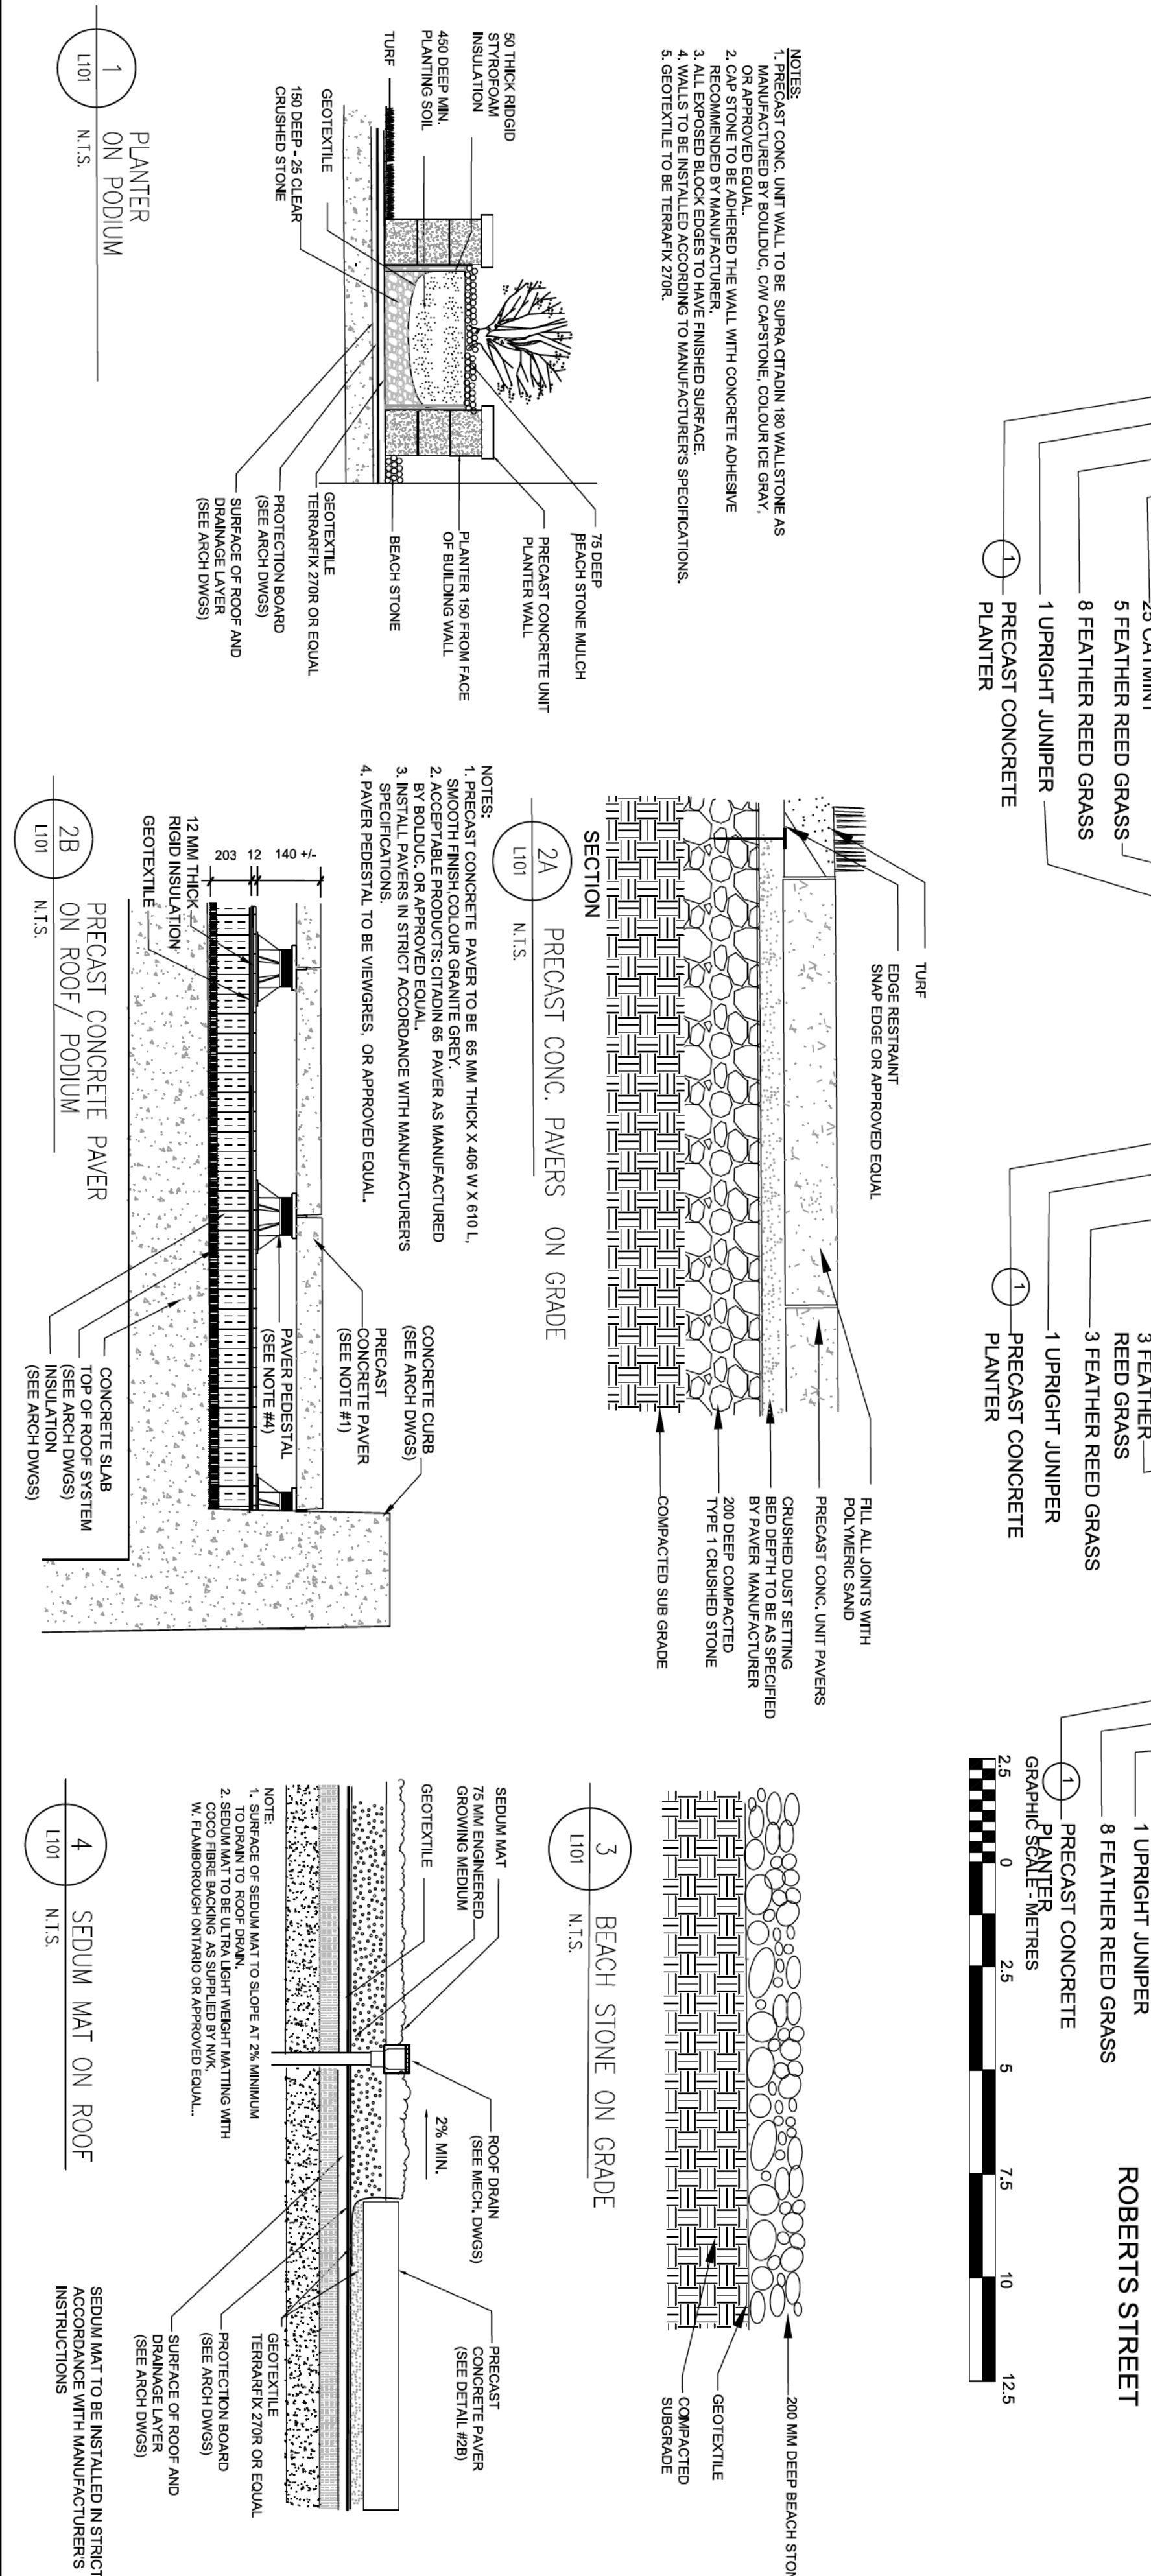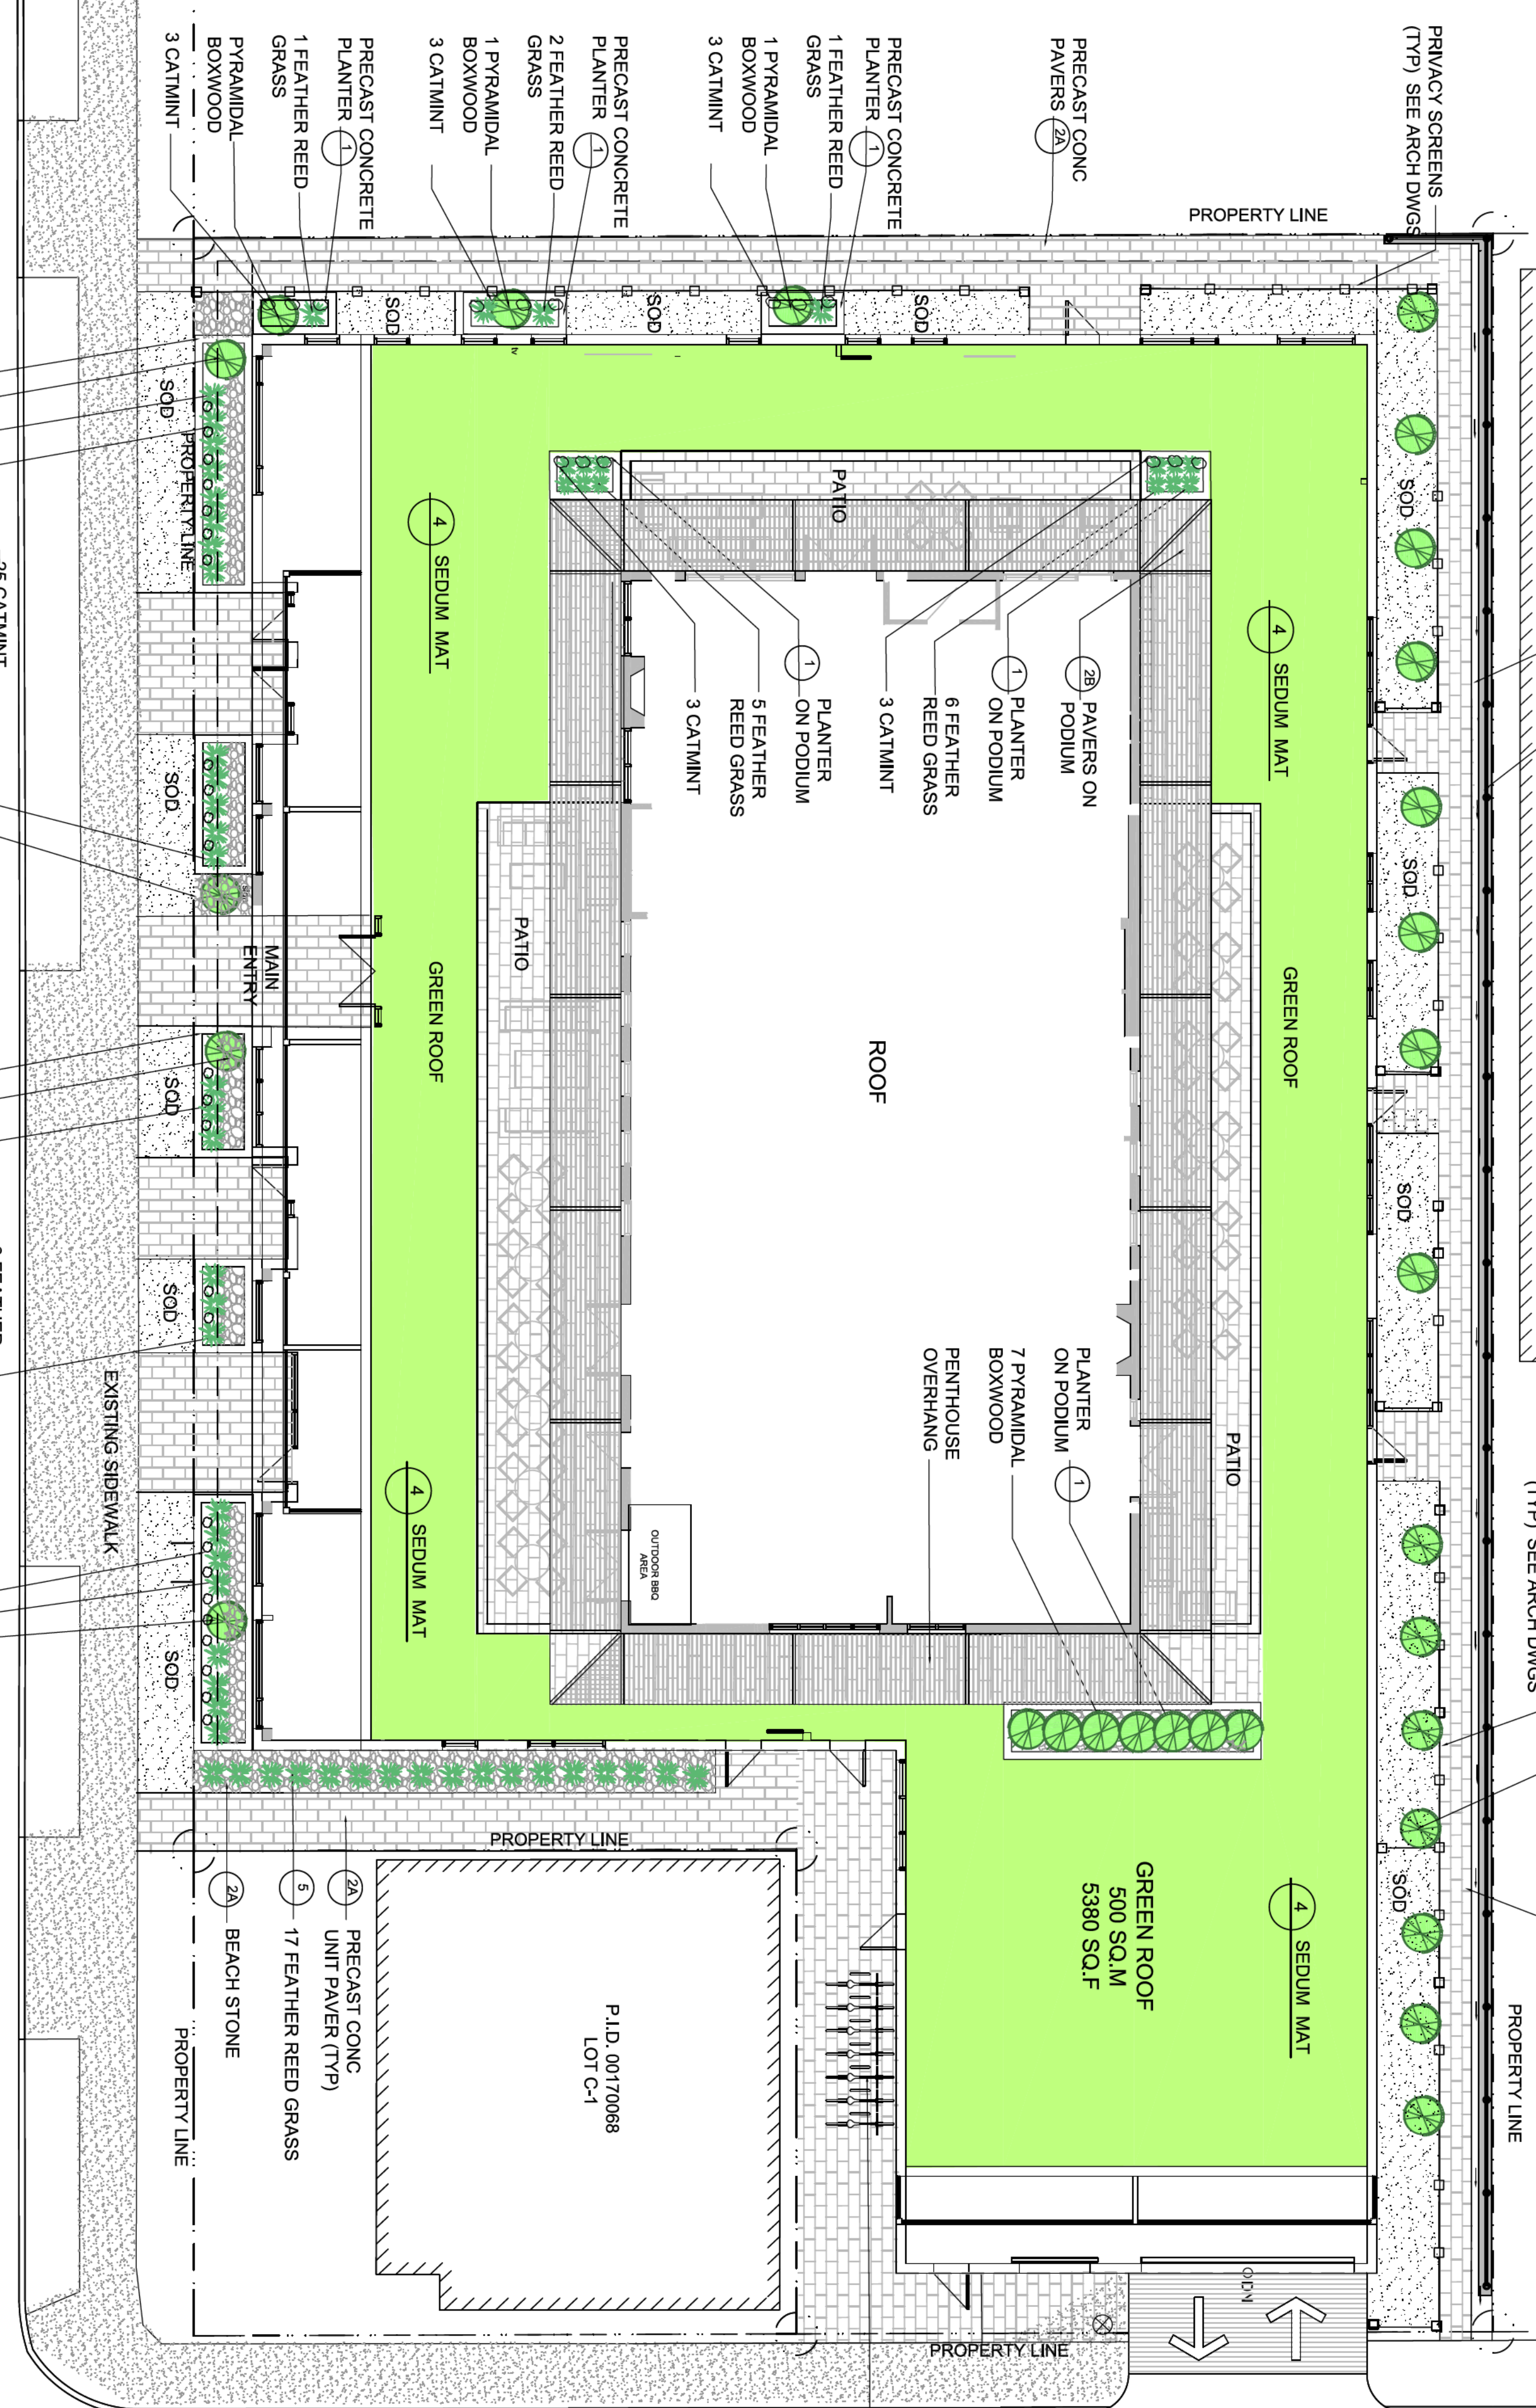

**nuvo**  
architecture & interiors ltd.

OFFICE LOCATION  
5335 BUFFY STREET  
(ALBERT STREET ENTRANCE)  
902 499 0328  
902 499 0328  
902 499 0328

MAILING ADDRESS  
8238 CHEBUCK ROAD  
HALIFAX, NS  
B1L 1K1

Gordon Ratcliffe  
LANDSCAPE ARCHITECTS

2056 Route 329  
HUBBARDS, NOVA SCOTIA  
CANADA, B0J 1T0

TEL: (902) 478-3883  
FAX: (902) 857-1108  
grr@gordonratcliffe.ca

QTY.	COMMON NAME	BOTANICAL NAME	SIZE CONDITION
10	PARAIDMAL BOXWOOD	BOVUX GREEN MOUNTAIN UPRIGHT	100 CM HT POTTED
14	PARAIDMAL YEW	TAXUS CUSSPIDATA CAPITATA	100 CM HT POTTED
4	UPRIGHT JUNIPER	JUNIPER SCOPULORUM MEROHA	100 CM HT POTTED
60	FEATHER REED GRASS	CALAMAGOSTIS ACUTIFLORA	5 GAL POT
40	CAT MINT WALKERS LOW	NERITA WALKERS LOW*	1 GAL POT

**NOTES:**  
COPYRIGHT RELATED TO THE USE OF THIS DRAWING:

Revisions / Issues:

A ISSUED FOR SITE PLAN APPROVAL MAY 29, 2020

B ISSUED FOR PERMIT AUG 4, 2020

**MR APARTMENTS**  
5665 ROBERTS STREET

**LANDSCAPE PLAN**

drawn by: LG  
chk'd by: GR

L101