


FILE: C:\Users\Ken.Zwickler\Zareski Architecture & Planning\Projects - 2021\Projects\21-003 Drysdale Bog Goodwood 4_Plan\1_DWG_1_Site Plan\21-003-SITE_PLAN-103.dwg SHEET: 11x17

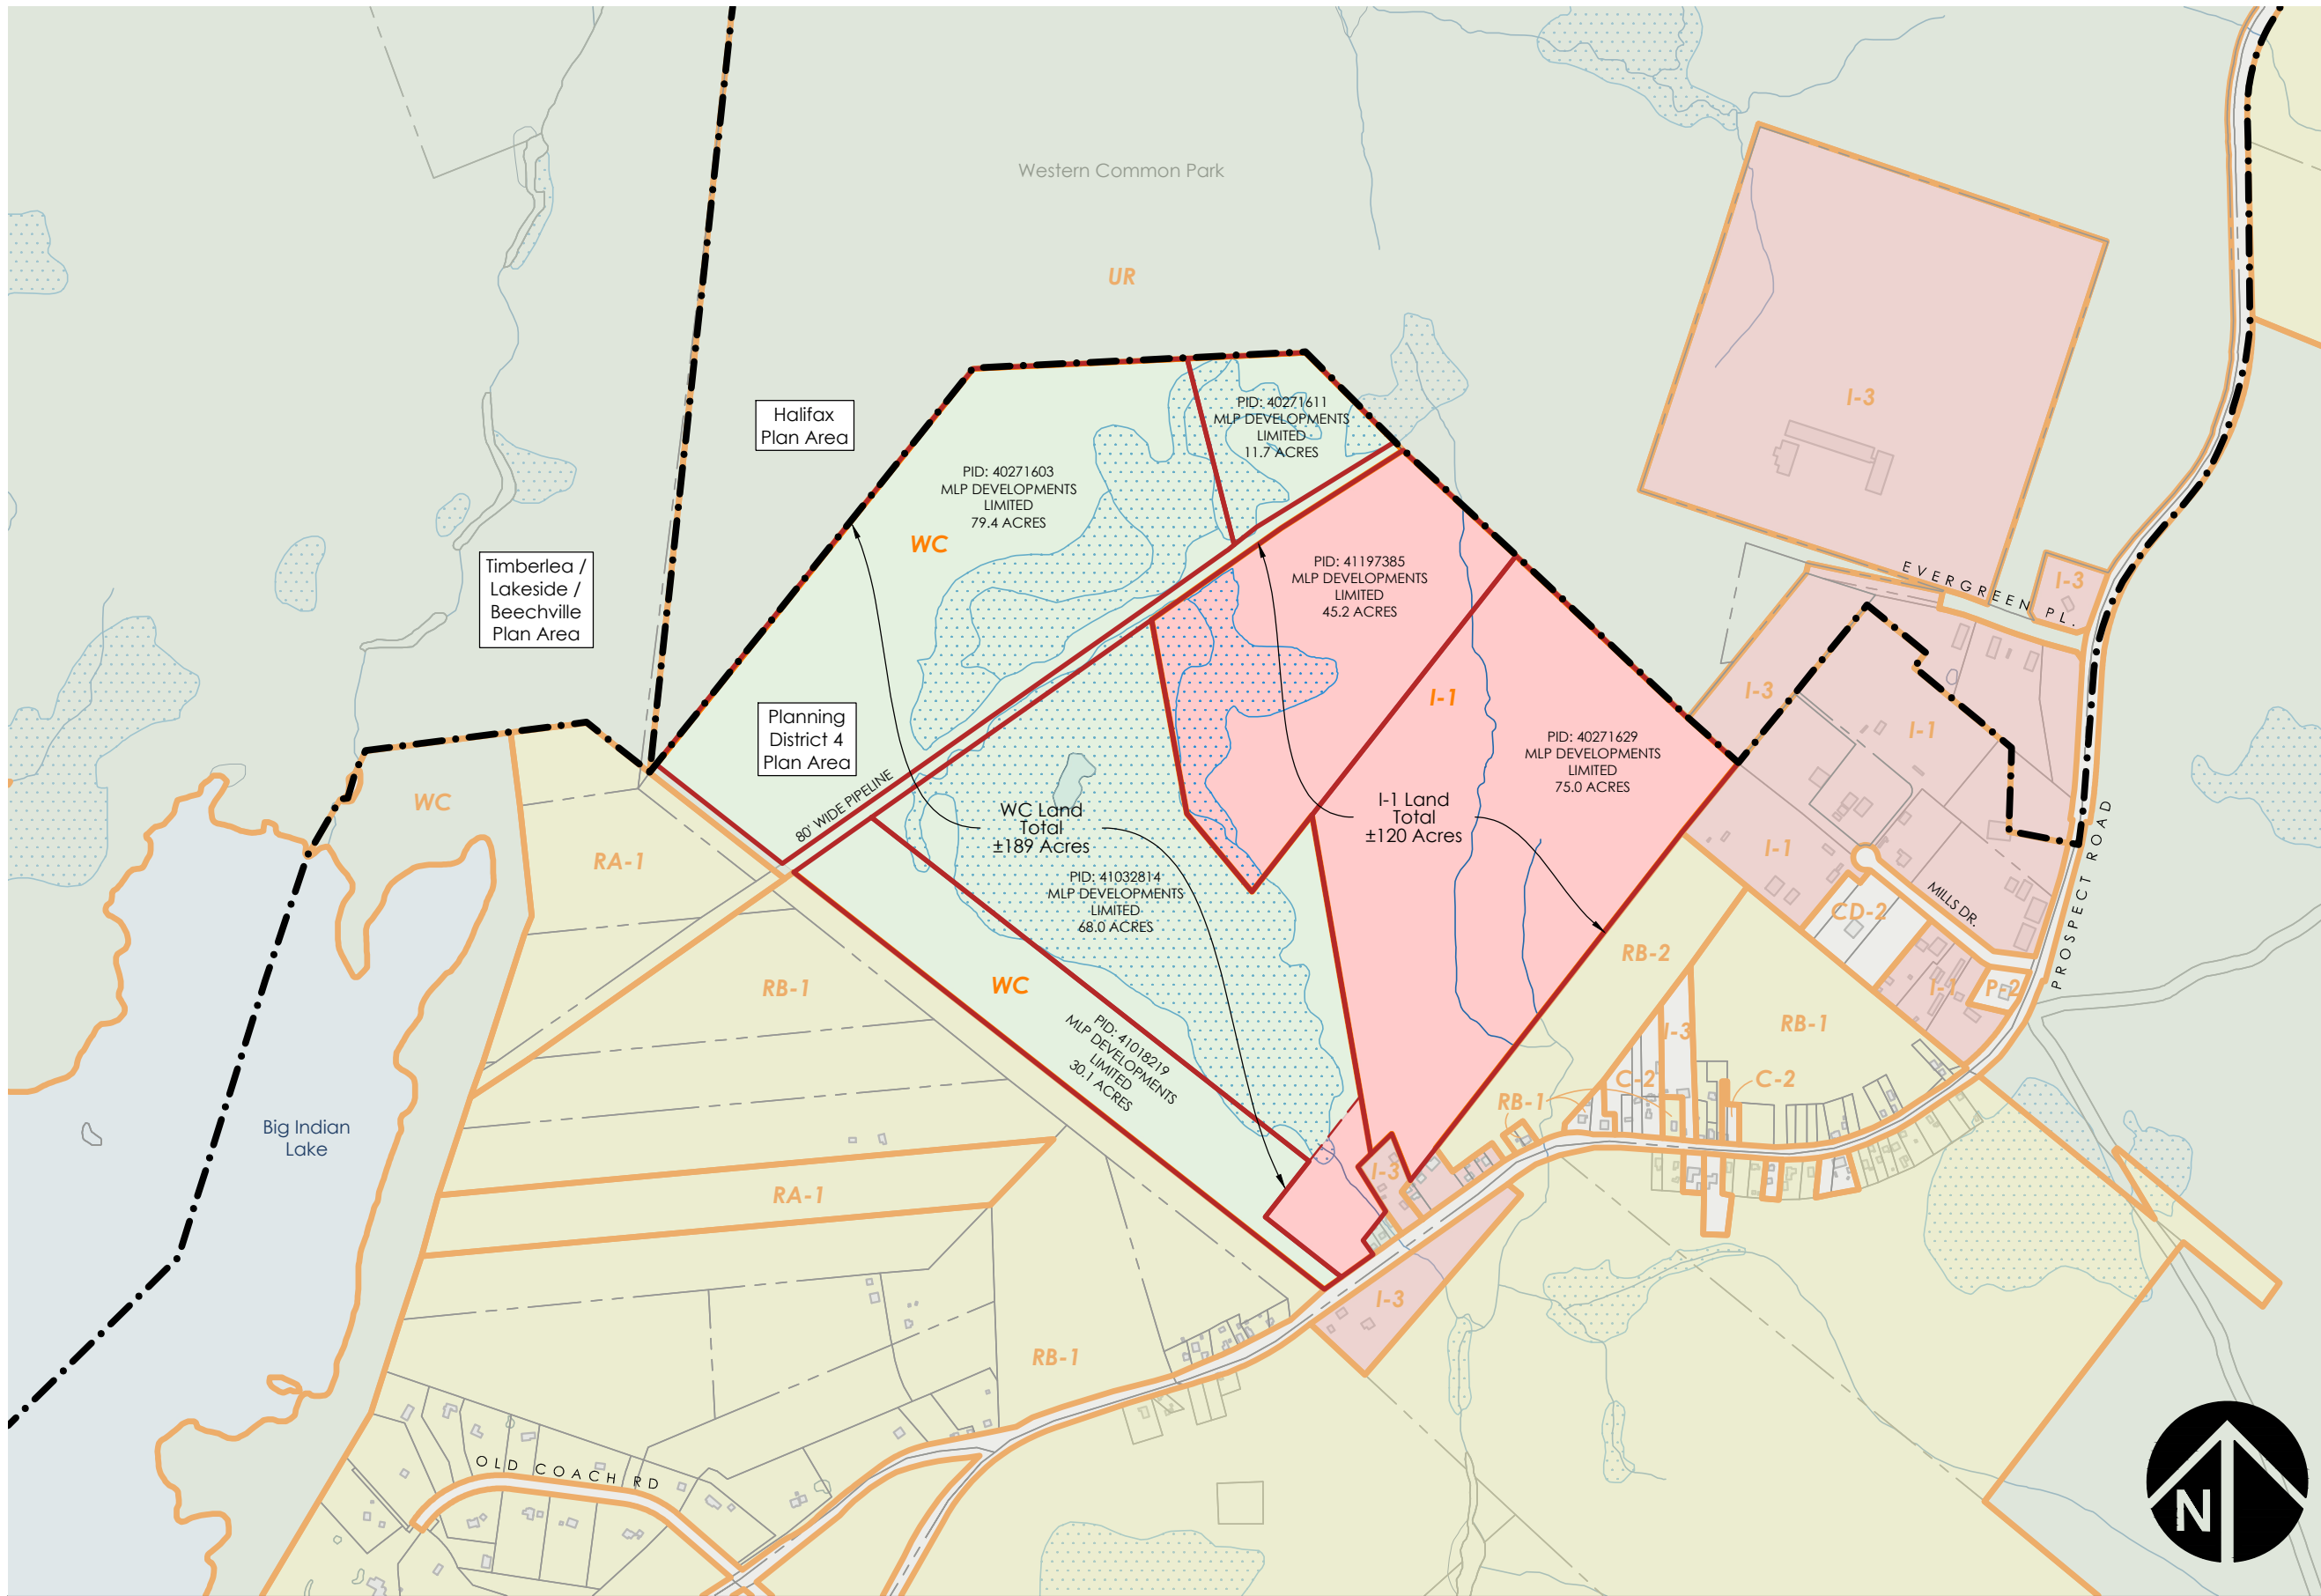

LEGEND


- Site Boundary
- Adjacent Property Boundary
- Community Plan Area
- Zoning Boundary

NOTES:

- Subject to survey. Property lines and topographic features are approximate only.
- Site subject to by-law review and regulations.

SOURCES:

- Property lines and topographic features are from provincial mapping

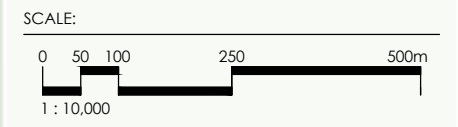

	<p>CLIENT</p>	<p>PROJECT</p> <p>LANDS TO BE REZONED</p> <p>Goodwood, Nova Scotia</p>	<p>DRAWING</p> <p>SITE PLAN</p>	<p>PROJECT NO. 21-003</p> <p>DRAWN BY: KW</p> <p>DATE: JANUARY 12, 2022</p>	<p>DRAWING NUMBER</p> <p>103</p>
---	---------------	---	--	---	---