



General Notes:
 All levels and dimensions are to be checked on site by the contractor prior to fabrication, and any discrepancies must be reported immediately to the Architect.
 All dimensions are to be read off this drawing and NOT scaled.
 All work to be executed in strict accordance with the by-laws and regulations of the local authorities and in accordance with Building Construction Standards.
 All work to conform to applicable standards as referenced within the master specifications or as indicated in the drawing.
 Where indicated / required, all drawings are to be read in conjunction with all other documents issued. This drawing is only to be used for obtaining Local Authority Consents and should not be used for any other purpose unless otherwise stated on drawing.

- COMBINED NEW LOT ●●●●●●●●
 - EXISTING BUILDING —————
 - BUILDING EXPANSION - - - - -
 - PROPERTY LINES ————
 - WATERCOURSE SETBACK - · - · - · - · -
 - BARRIER FREE PARKING ♿
- EXISTING BUILDING - 10,156 SF
 BUILDING EXPANSION - 7,665 SF
 FUTURE PARKING - 85 STANDARD / 6 BF

No.	Description	Date
1	FOR REVIEW	2023.05.03


NOT FOR CONSTRUCTION



GATEWAY MEAT MARKET EXPANSION	
667 MAIN ST, WETPHAL NS	
SITE PLAN	
Project Number	23027
Date	2023.04.27
Drawn By	TC
Checked By	CD

A-100

Scale As indicated

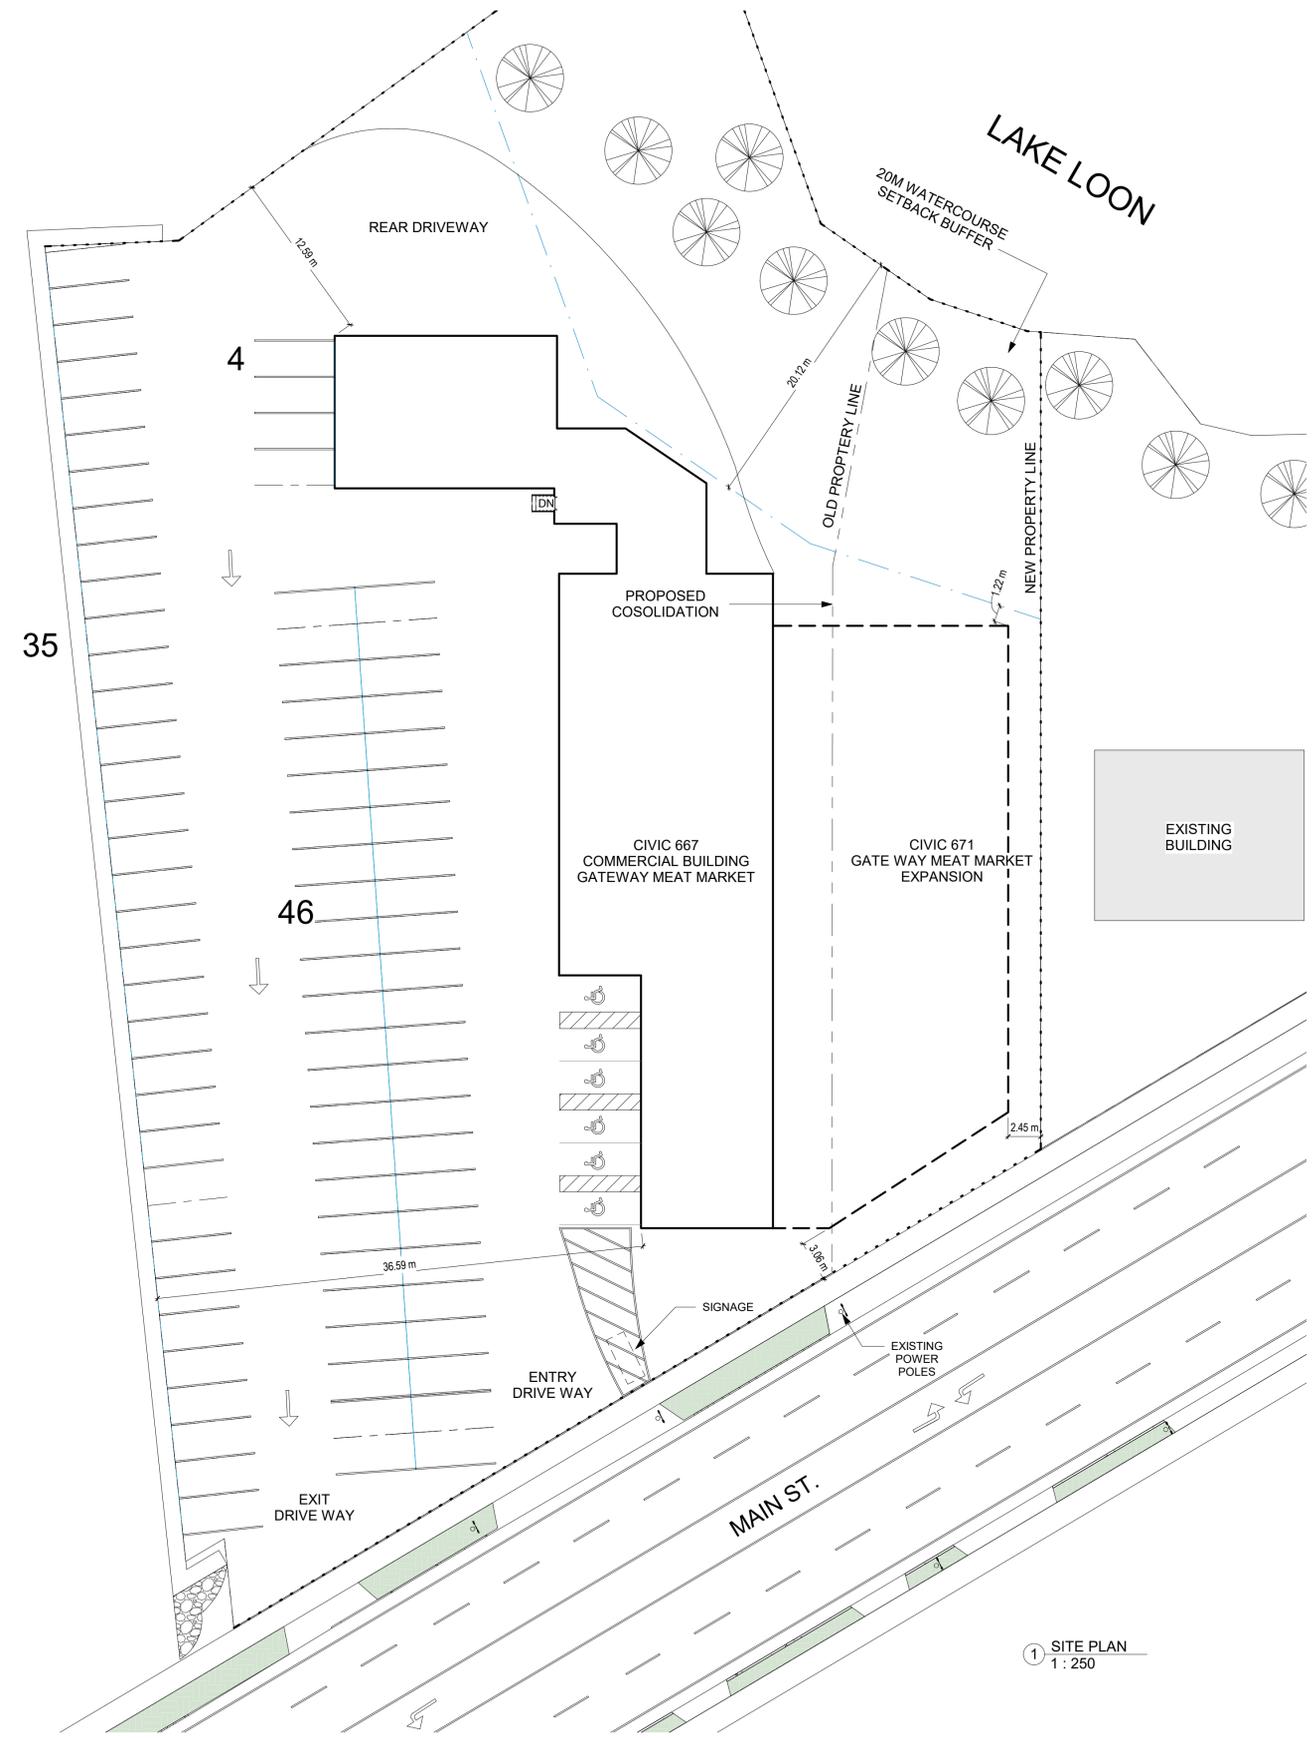

1 SITE PLAN
 1 : 250