


FILE: C:\Users\Ken.Zwickler\Documents\2019\19-056 Ramar - Planning\Projects - Documents\2019\19-056 Ramar - Upper Tantallon\PLAN\DWG\1_Site Plan\19-056-SITE_PLAN-107.dwg SHEET: 11x17

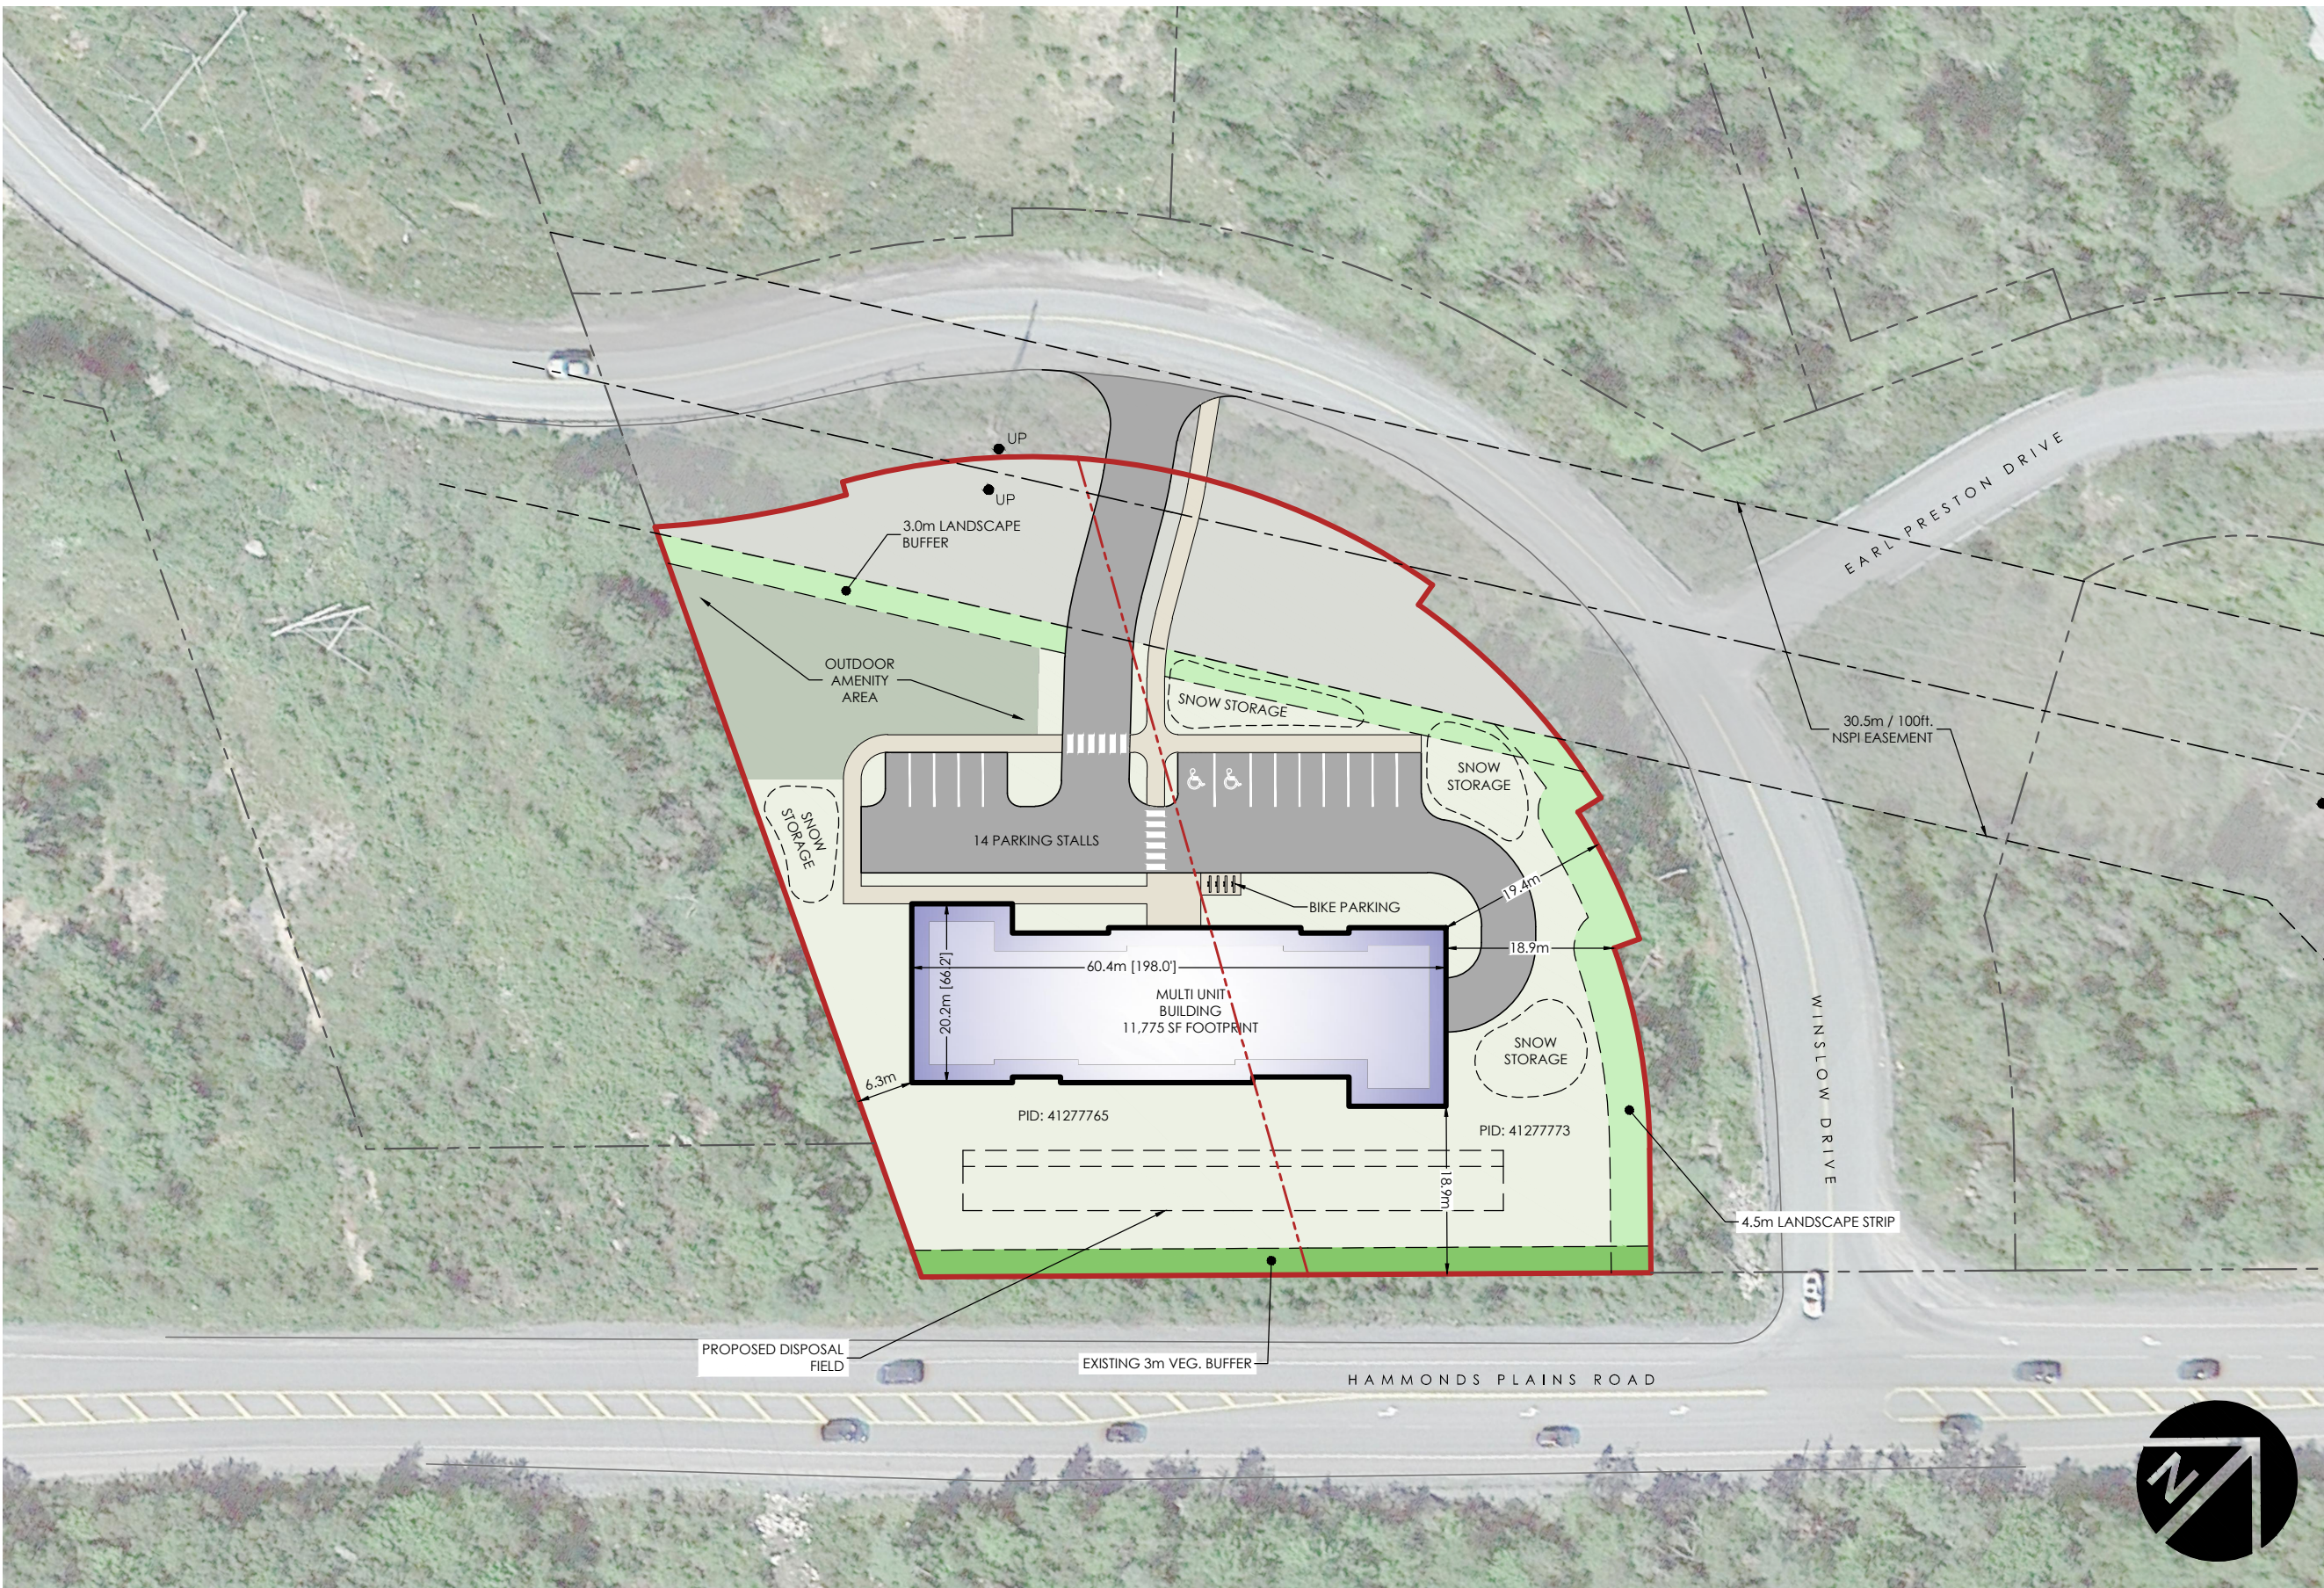

LEGEND

- Site Boundary
- - - Adjacent Property Boundary
- - - Existing Internal Boundary

SITE SUMMARY:

- PID: 41277765 and 41277773
- Total Land Area: 85,063 SF

NOTES:

- Subject to survey. Property lines and topographic features are approximate only.
- Site subject to by-law review and regulations.

UP
UP
UP

SOURCES:

- Topographic features are from Provincial Mapping
- Plan based on file: '3_4a_4b winslow drive - site plan.dwg'

SCALE:

0 5 10 20 35m

1 : 750



CLIENT
RAMAR DEVELOPMENTS LTD.

PROJECT
WINSLOW DRIVE AND HAMMONDS PLAINS ROAD
Upper Tantallon, Nova Scotia

DRAWING
SITE PLAN

PROJECT NO. **19-056** DRAWING NUMBER
DRAWN BY: KJW
107
DATE: NOVEMBER 09, 2023