


- Legend:
- A Aluminum / Glass Railing 42"H.
 - B Vinyl Door / Window
 - C Metal Canopy
 - D Aluminum Glazing System
 - E Masonry Brick - Type 1
 - F Masonry Brick - Type 2
 - G Non-Combustible Panel - Light
 - H Non-Combustible Panel - Dark
 - J Non-Combustible Panel - Colour
 - K Non-Combustible Siding - Type 1

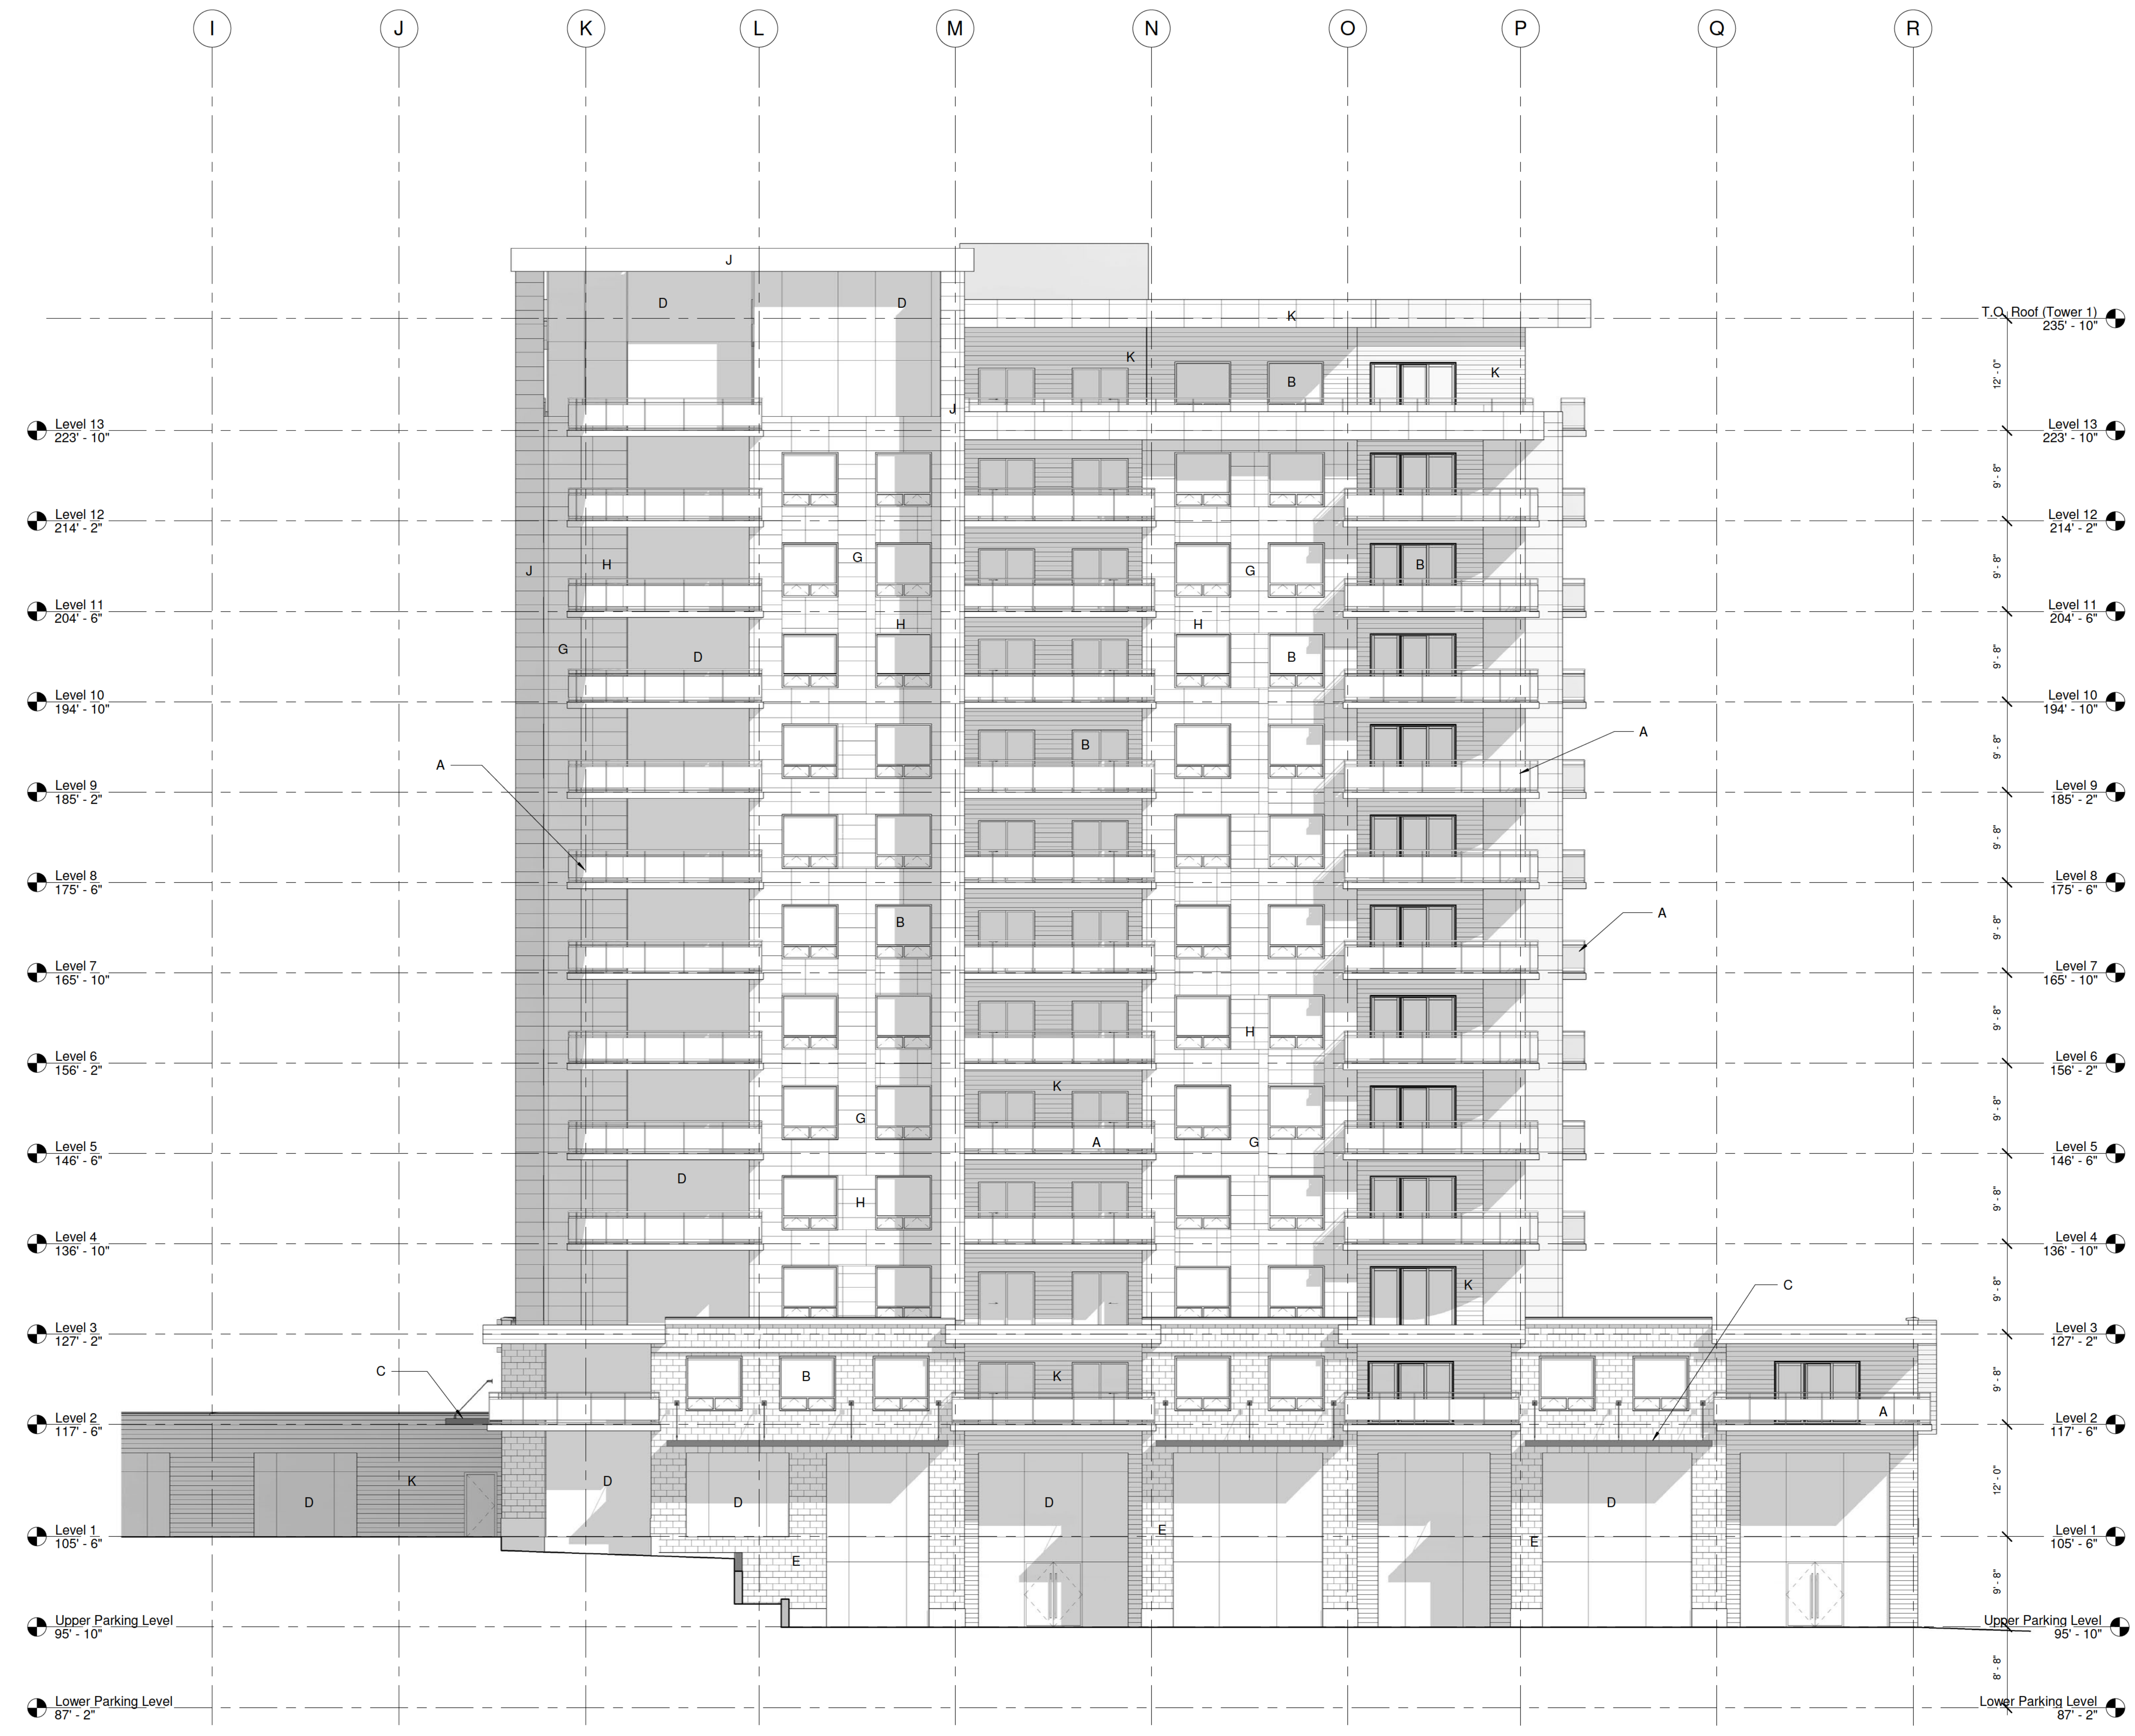

1) T1 South Elevation
1/8" = 1'-0"

NOTES:
 1) THE CONTRACTOR IS RESPONSIBLE FOR CHECKING ALL DIMENSIONS ON SITE & REPORTING ANY DISCREPANCY TO THE ARCHITECT BEFORE PROCEEDING.
 2) DO NOT SCALE FROM DRAWINGS USED FIGURED DIMENSIONS.
 3) DRAWING REPRESENTATIONS MAYBE IN VARIANCE W/ DETAILED SPECS. & SCHEDULES. IN WHICH CASE SPECS. & SCHEDULES OVERRIDE THE DRAWINGS.

4) CHANGES FROM THESE PLANS & SPECS. MUST BE AGREED TO IN WRITING, & APPROVED BY THE ARCHITECT & OWNER, BEFORE PROCEEDING.
 5) ONLY THOSE DRAWINGS MARKED APPROVED FOR CONSTRUCTION, ARE TO BE USED FOR CONSTRUCTION.
 6) THESE DRAWINGS ARE TO BE READ IN CONJUNCTION W/ THE SPECS.

Original Signed

No.	Description	Date


Paul Skerry Associates Ltd.
ARCHITECTS
 3514 LIVINGSTONE PLACE
 WALSLEY, N.S. S4X 2B9
 Phone: 905-455-1361
 E-mail: pskerry@pskerry.ca

Tower 1 South Elevation
 Proposed Mixed Use Development
 143 -153 Sackville Drive
 Sackville, NS
 For: JP Sun Developments

Date	2023-10-27	Checked by	PS
Scale	1/8" = 1'-0"	Project number	3110

Drawn by GJ
 Checked by PS
A4.0
 2023-11-01 9:20:09 AM

- Legend:
- A Aluminum / Glass Railing 42"H.
 - B Vinyl Door / Window
 - C Metal Canopy
 - D Aluminum Glazing System
 - E Masonry Brick - Type 1
 - F Masonry Brick - Type 2
 - G Non-Combustible Panel - Light
 - H Non-Combustible Panel - Dark
 - J Non-Combustible Panel - Colour
 - K Non-Combustible Siding - Type 1

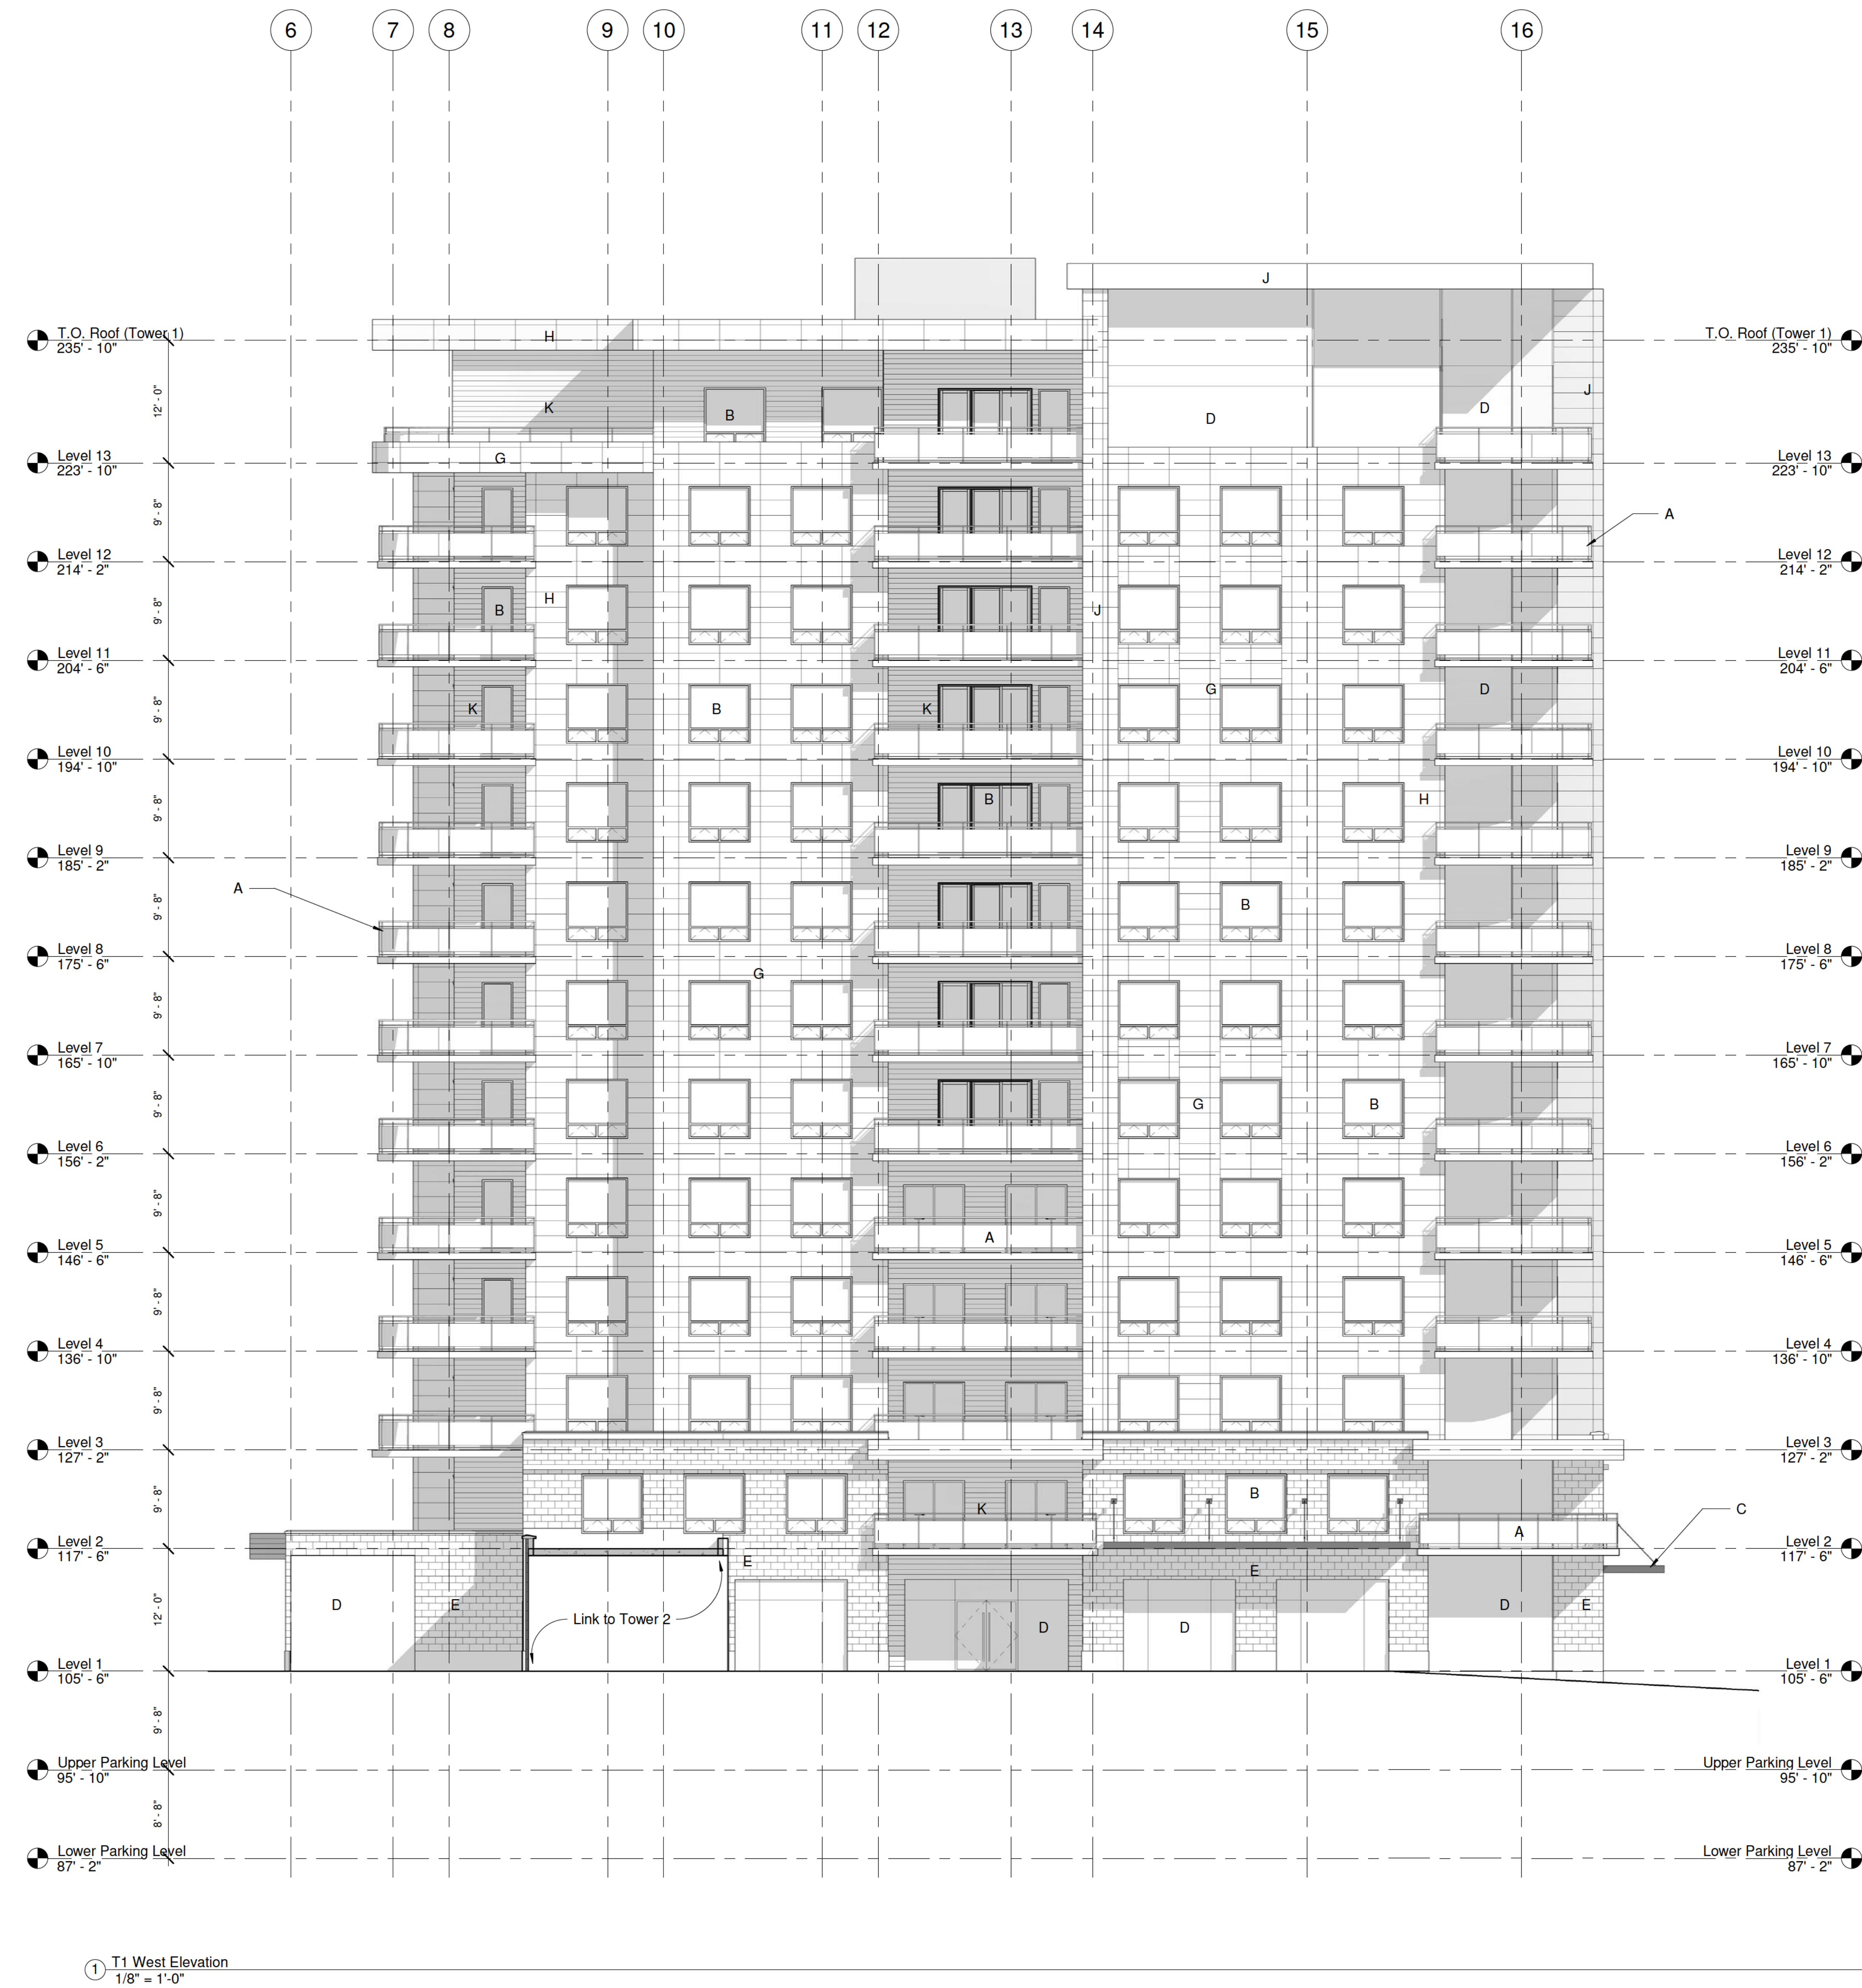

1) T1 West Elevation
1/8" = 1'-0"

NOTES:
 1) THE CONTRACTOR IS RESPONSIBLE FOR CHECKING ALL ALL DIMENSIONS ON SITE & REPORTING ANY DISCREPANCY TO THE ARCHITECT BEFORE PROCEEDING.
 2) DO NOT SCALE FROM DRAWINGS USED FIGURED DIMENSIONS.
 3) DRAWING REPRESENTATIONS MAYBE IN VARIANCE W/ DETAILED SPECS. & SCHEDULES. IN WHICH CASE SPECS. & SCHEDULES OVERRIDE THE DRAWINGS.

4) CHANGES FROM THESE PLANS & SPECS. MUST BE AGREED TO IN WRITING, & APPROVED BY THE ARCHITECT & OWNER, BEFORE PROCEEDING.
 5) ONLY THOSE DRAWINGS MARKED APPROVED FOR CONSTRUCTION, ARE TO BE USED FOR CONSTRUCTION.
 6) THESE DRAWINGS ARE TO BE READ IN CONJUNCTION W/ THE SPECS.

Original Signed

No.	Description	Date


Paul Skerry Associates Ltd.
ARCHITECTS
 3514 LIVINGSTONE PLACE
 WALSLEY, N.S. S7X 2B9
 Phone: 905-455-1361
 E-mail: pskerry@pskerry.ca

Tower 1 West Elevation
 Proposed Mixed Use Development
 143 -153 Sackville Drive
 Sackville, NS
 For: JP Sun Developments

Date	Checked by	Drawn by
2023-10-27	PS	GJ
Scale	1/8" = 1'-0"	A4.1
Project number	3110	

2023-11-01 9:23:10 AM

- Legend:
- A Aluminum / Glass Railing 42"H.
 - B Vinyl Door / Window
 - C Metal Canopy
 - D Aluminum Glazing System
 - E Masonry Brick - Type 1
 - F Masonry Brick - Type 2
 - G Non-Combustible Panel - Light
 - H Non-Combustible Panel - Dark
 - J Non-Combustible Panel - Colour
 - K Non-Combustible Siding - Type 1

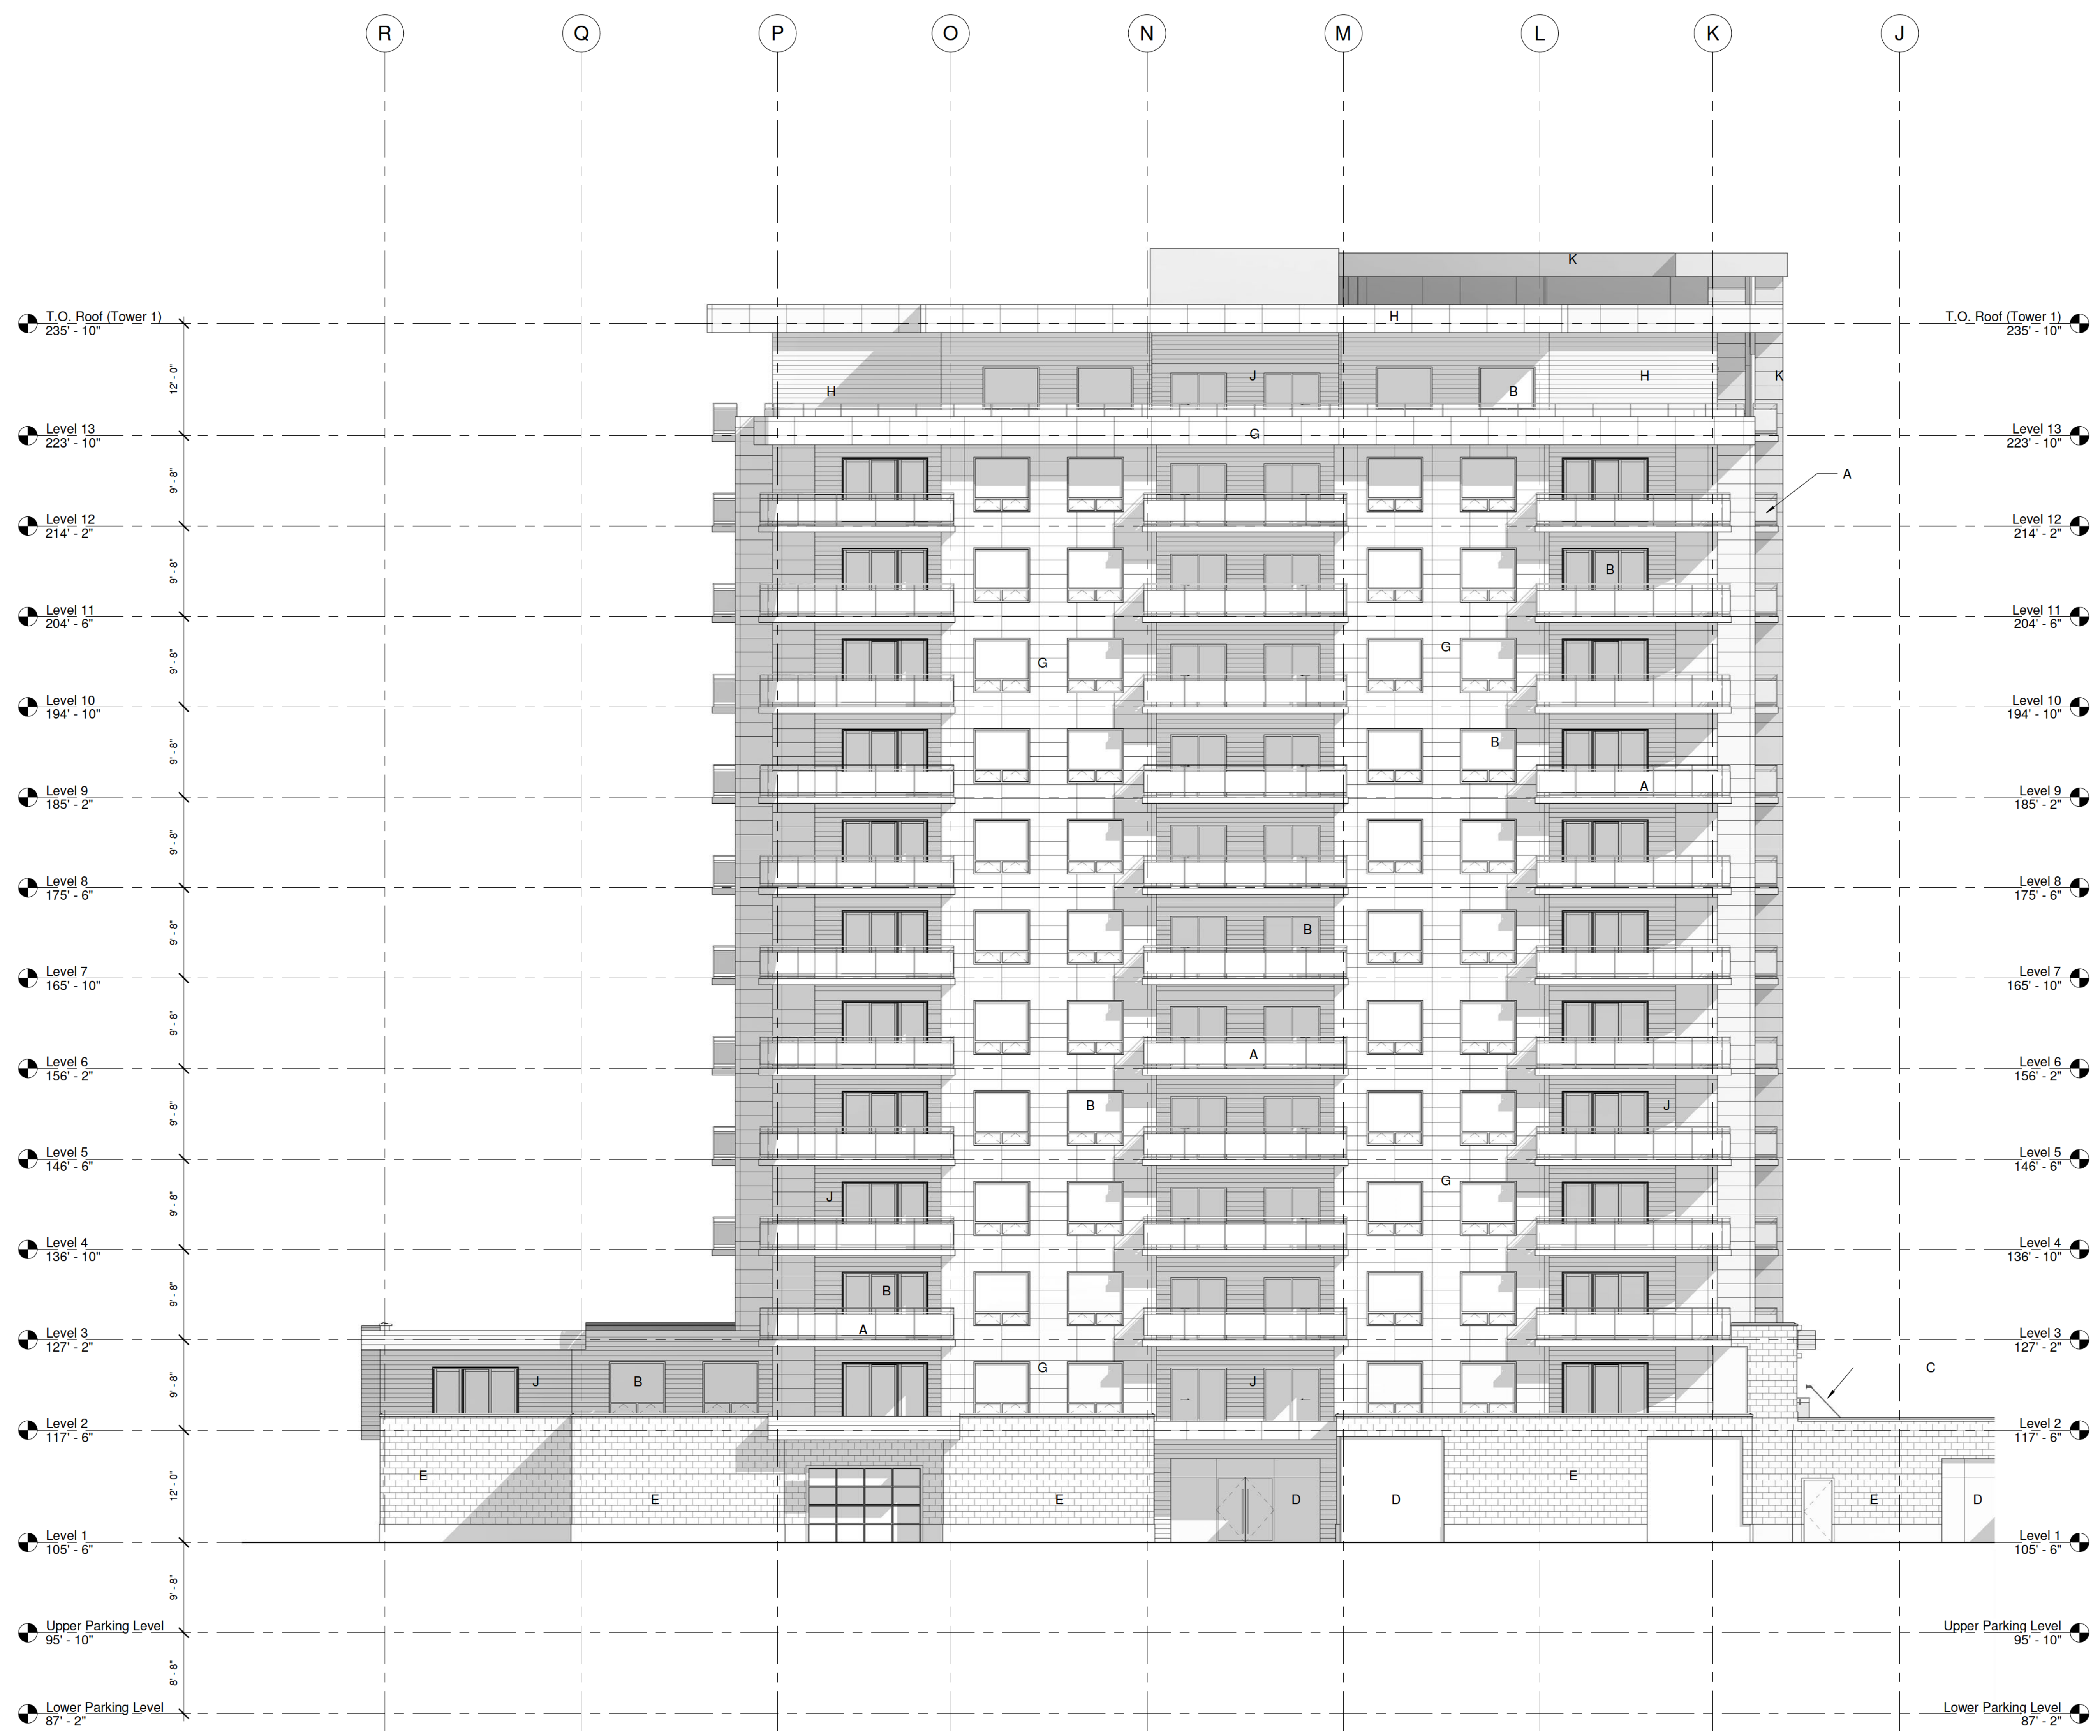

① T1 North Elevation
1/8" = 1'-0"

NOTES:
 1) THE CONTRACTOR IS RESPONSIBLE FOR CHECKING ALL ALL DIMENSIONS ON SITE & REPORTING ANY DISCREPANCY TO THE ARCHITECT BEFORE PROCEEDING.
 2) DO NOT SCALE FROM DRAWINGS USED FIGURED DIMENSIONS.
 3) DRAWING REPRESENTATIONS MAYBE IN VARIANCE W/ DETAILED SPECS. & SCHEDULES. IN WHICH CASE SPECS. & SCHEDULES OVERRIDE THE DRAWINGS.

4) CHANGES FROM THESE PLANS & SPECS. MUST BE AGREED TO IN WRITING, & APPROVED BY THE ARCHITECT & OWNER, BEFORE PROCEEDING.
 5) ONLY THOSE DRAWINGS MARKED APPROVED FOR CONSTRUCTION, ARE TO BE USED FOR CONSTRUCTION.
 6) THESE DRAWINGS ARE TO BE READ IN CONJUNCTION W/ THE SPECS.

Original Signed

No.	Description	Date

Paul Skerry Associates Ltd.
ARCHITECTS
 3514 LIVINGSTONE PLACE
 WALSLEY, N.S. S7X 2B9
 Phone: 905-455-1361
 E-mail: pskerry@pskerry.ca

Tower 1 North Elevation
 Proposed Mixed Use Development
 143 -153 Sackville Drive
 Sackville, NS
 For: JP Sun Developments

Date	Checked by	Drawn by
2023-10-27	PS	GJ
Scale	1/8" = 1'-0"	A4.2
Project number	3110	

2023-11-01 9:23:23 AM

- Legend:
- A Aluminum / Glass Railing 42"H.
 - B Vinyl Door / Window
 - C Metal Canopy
 - D Aluminum Glazing System
 - E Masonry Brick - Type 1
 - F Masonry Brick - Type 2
 - G Non-Combustible Panel - Light
 - H Non-Combustible Panel - Dark
 - J Non-Combustible Panel - Colour
 - K Non-Combustible Siding - Type 1



1) T1 East Elevation
1/8" = 1'-0"

NOTES:
 1) THE CONTRACTOR IS RESPONSIBLE FOR CHECKING ALL DIMENSIONS ON SITE & REPORTING ANY DISCREPANCY TO THE ARCHITECT BEFORE PROCEEDING.
 2) DO NOT SCALE FROM DRAWINGS USED FIGURED DIMENSIONS.
 3) DRAWING REPRESENTATIONS MAYBE IN VARIANCE W/ DETAILED SPECS. & SCHEDULES, IN WHICH CASE SPECS. & SCHEDULES OVERRIDE THE DRAWINGS.

4) CHANGES FROM THESE PLANS & SPECS. MUST BE AGREED TO IN WRITING, & APPROVED BY THE ARCHITECT & OWNER, BEFORE PROCEEDING.
 5) ONLY THOSE DRAWINGS MARKED APPROVED FOR CONSTRUCTION, ARE TO BE USED FOR CONSTRUCTION.
 6) THESE DRAWINGS ARE TO BE READ IN CONJUNCTION W/ THE SPECS.

Original Signed

No.	Description	Date

Paul Skerry Associates Ltd.
ARCHITECTS
 3514 LIVINGSTONE PLACE
 WALSLEY, N.S. S7K 2B9
 Phone: 905-455-1361
 E-mail: pskerry@pskerry.ca

Tower 1 East Elevation
 Proposed Mixed Use Development
 143 -153 Sackville Drive
 Sackville, NS
 For: JP Sun Developments

Date	Checked by	Drawn by
2023-10-27	PS	GJ
Scale	1/8" = 1'-0"	A4.3
Project number	3110	

- Legend:
- A Aluminum / Glass Railing 42"H.
 - B Vinyl Door / Window
 - C Metal Canopy
 - D Aluminum Glazing System
 - E Masonry Brick - Type 1
 - F Masonry Brick - Type 2
 - G Non-Combustible Panel - Light
 - H Non-Combustible Panel - Dark
 - J Non-Combustible Panel - Colour
 - K Non-Combustible Siding - Type 1



1) T2 South Elevation
1/8" = 1'-0"

NOTES:
 1) THE CONTRACTOR IS RESPONSIBLE FOR CHECKING ALL ALL DIMENSIONS ON SITE & REPORTING ANY DISCREPANCY TO THE ARCHITECT BEFORE PROCEEDING.
 2) DO NOT SCALE FROM DRAWINGS USED FIGURED DIMENSIONS.
 3) DRAWING REPRESENTATIONS MAYBE IN VARIANCE W/ DETAILED SPECS. & SCHEDULES. IN WHICH CASE SPECS. & SCHEDULES OVERRIDE THE DRAWINGS.

4) CHANGES FROM THESE PLANS & SPECS. MUST BE AGREED TO IN WRITING, & APPROVED BY THE ARCHITECT & OWNER, BEFORE PROCEEDING.
 5) ONLY THOSE DRAWINGS MARKED APPROVED FOR CONSTRUCTION, ARE TO BE USED FOR CONSTRUCTION.
 6) THESE DRAWINGS ARE TO BE READ IN CONJUNCTION W/ THE SPECS.

Original Signed

No.	Description	Date


Paul Skerry Associates Ltd.
ARCHITECTS
 3514 LIVINGSTONE PLACE
 WALSLEY, N.S. S7K 2B9
 Phone: 905-455-1361
 E-mail: pskerry@pskerry.ca

Tower 2 South Elevation
 Proposed Mixed Use Development
 143 -153 Sackville Drive
 Sackville, NS
 For: JP Sun Developments

Date	Checked by	Drawn by
2023-10-27	PS	GJ
Scale	1/8" = 1'-0"	A4.4
Project number	3110	

2023-11-01 9:28:42 AM

- Legend:
- A Aluminum / Glass Railing 42"H.
 - B Vinyl Door / Window
 - C Metal Canopy
 - D Aluminum Glazing System
 - E Masonry Brick - Type 1
 - F Masonry Brick - Type 2
 - G Non-Combustible Panel - Light
 - H Non-Combustible Panel - Dark
 - J Non-Combustible Panel - Colour
 - K Non-Combustible Siding - Type 1

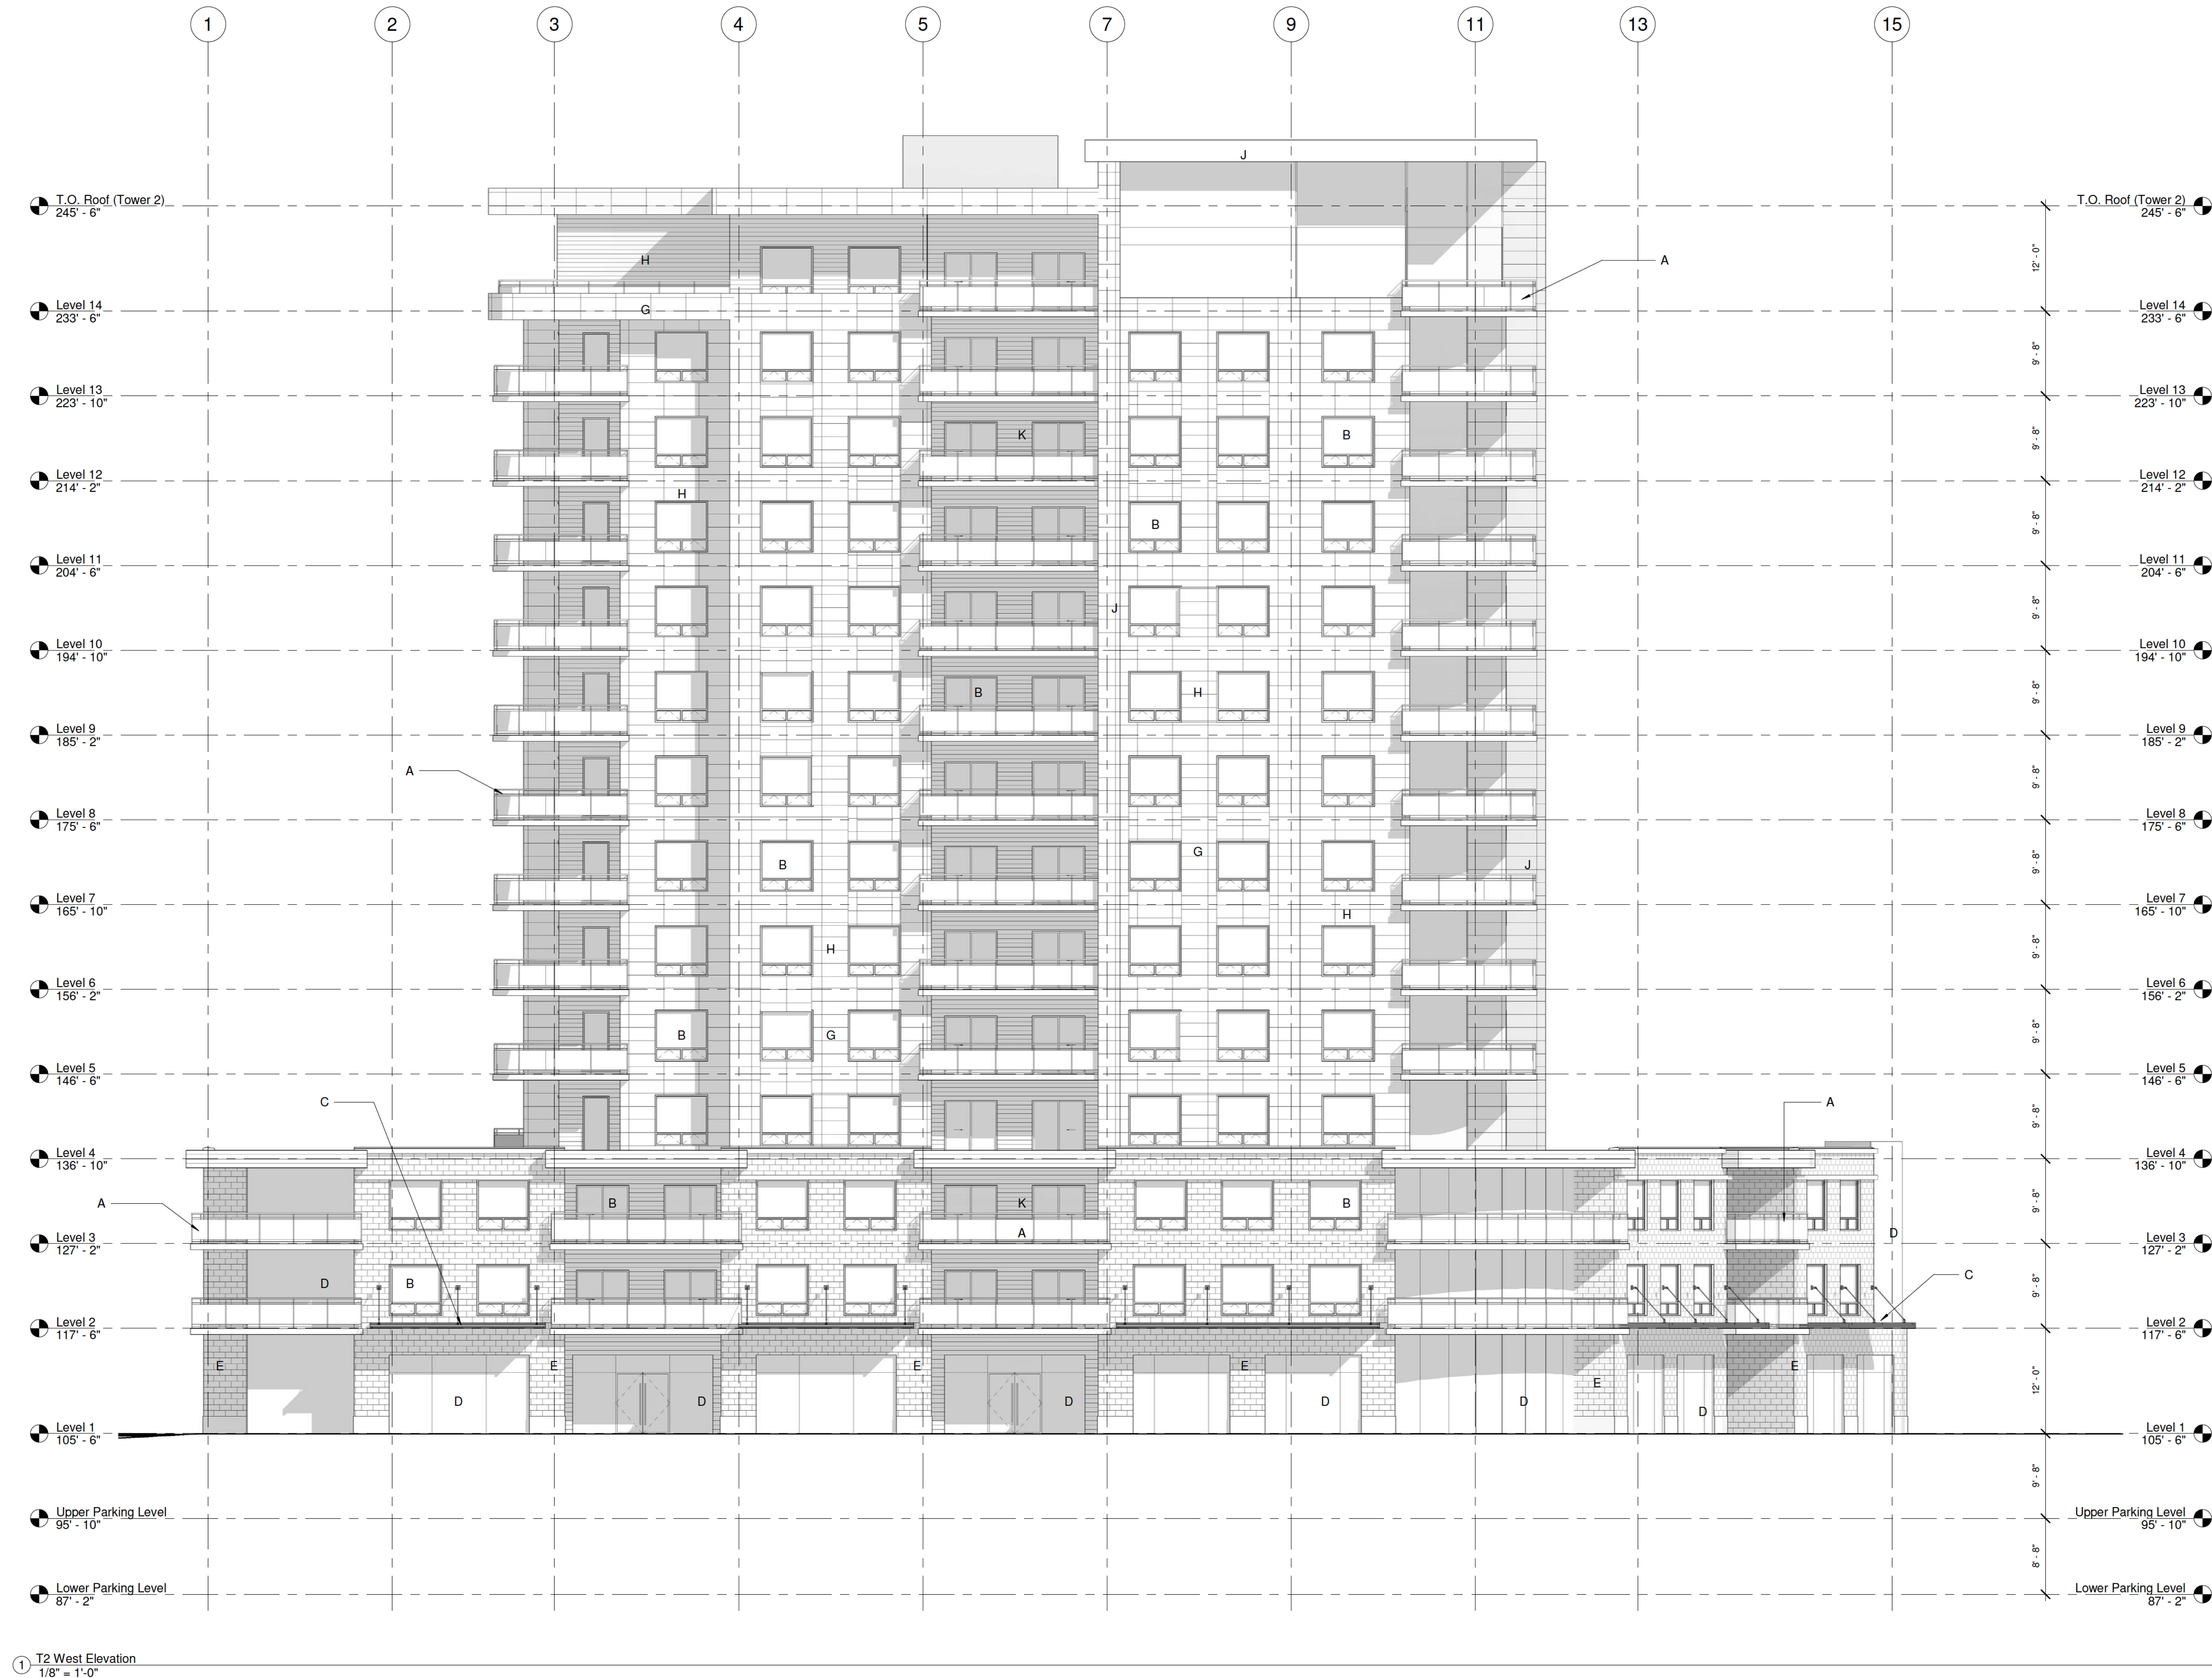

NOTES:

- 1) THE CONTRACTOR IS RESPONSIBLE FOR CHECKING ALL ALL DIMENSIONS ON SITE & REPORTING ANY DISCREPANCY TO THE ARCHITECT BEFORE PROCEEDING.
- 2) DO NOT SCALE FROM DRAWINGS USED FIGURED DIMENSIONS.
- 3) DRAWING REPRESENTATIONS MAYBE IN VARIANCE W/ DETAILED SPECS. & SCHEDULES. IN WHICH CASE SPECS. & SCHEDULES OVERRIDE THE DRAWINGS.

- 4) CHANGES FROM THESE PLANS & SPECS. MUST BE AGREED TO IN WRITING, & APPROVED BY THE ARCHITECT & OWNER, BEFORE PROCEEDING.
- 5) ONLY THOSE DRAWINGS MARKED APPROVED FOR CONSTRUCTION, ARE TO BE USED FOR CONSTRUCTION.
- 6) THESE DRAWINGS ARE TO BE READ IN CONJUNCTION W/ THE SPECS.

Original Signed


No.	Description	Date

Paul Skerry Associates Ltd.
ARCHITECTS
 3514 LIVINGSTONE PLACE
 WILFAY, N.S. S1K 2B9
 Phone: 905-455-1361
 E-mail: pskerry@pskerry.ca

Tower 2 West Elevation
 Proposed Mixed Use Development
 143 -153 Sackville Drive
 Sackville, NS
 For: JP Sun Developments

Date	Checked by	Drawn by
2023-10-27	PS	GJ
Scale	1/8" = 1'-0"	A4.5
Project number	3110	

- Legend:
- A Aluminum / Glass Railing 42"H.
 - B Vinyl Door / Window
 - C Metal Canopy
 - D Aluminum Glazing System
 - E Masonry Brick - Type 1
 - F Masonry Brick - Type 2
 - G Non-Combustible Panel - Light
 - H Non-Combustible Panel - Dark
 - J Non-Combustible Panel - Colour
 - K Non-Combustible Siding - Type 1

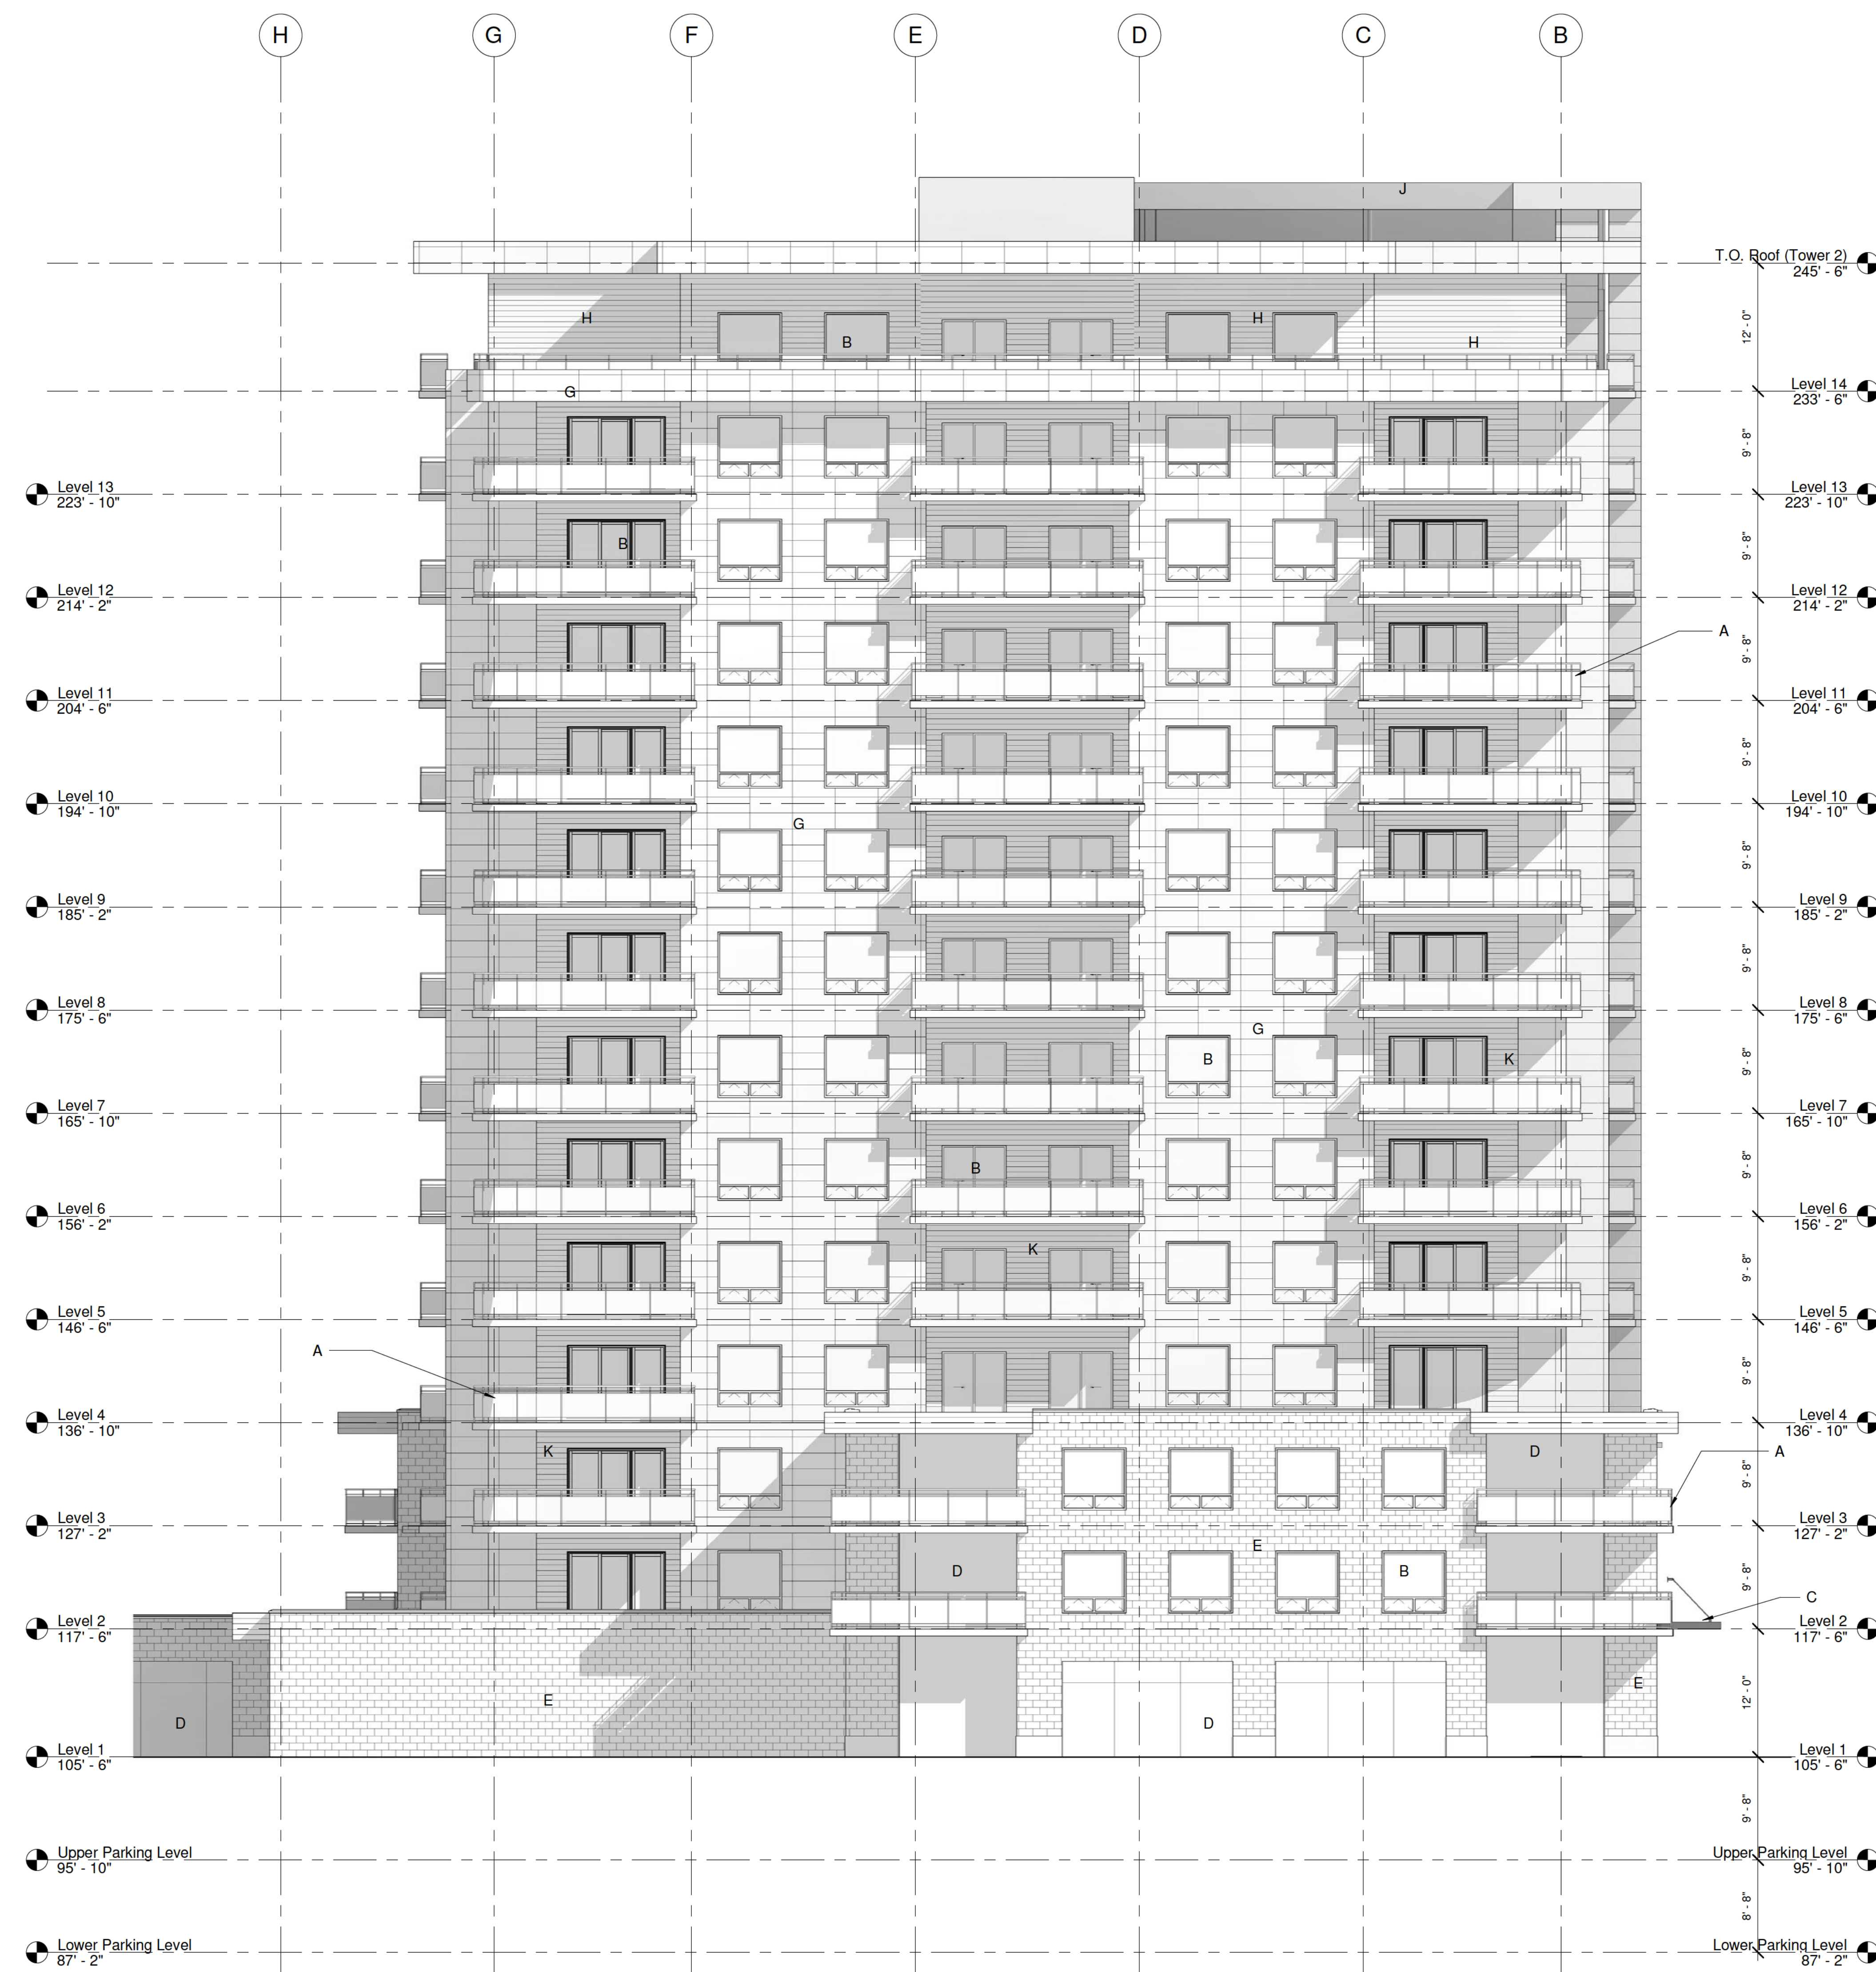

1 T2 North Elevation
1/8" = 1'-0"

NOTES:

- 1) THE CONTRACTOR IS RESPONSIBLE FOR CHECKING ALL ALL DIMENSIONS ON SITE & REPORTING ANY DISCREPANCY TO THE ARCHITECT BEFORE PROCEEDING.
- 2) DO NOT SCALE FROM DRAWINGS USED FIGURED DIMENSIONS.
- 3) DRAWING REPRESENTATIONS MAYBE IN VARIANCE W/ DETAILED SPECS. & SCHEDULES. IN WHICH CASE SPECS. & SCHEDULES OVERRIDE THE DRAWINGS.

- 4) CHANGES FROM THESE PLANS & SPECS. MUST BE AGREED TO IN WRITING, & APPROVED BY THE ARCHITECT & OWNER, BEFORE PROCEEDING.
- 5) ONLY THOSE DRAWINGS MARKED APPROVED FOR CONSTRUCTION, ARE TO BE USED FOR CONSTRUCTION.
- 6) THESE DRAWINGS ARE TO BE READ IN CONJUNCTION W/ THE SPECS.

Original Signed

No.	Description	Date


Paul Skerry Associates Ltd.
ARCHITECTS
 3514 LIVINGSTONE PLACE
 WALSLEY, N.S. B3K 2B9
 Phone: 905-455-1381
 E-mail: pskerry@pskerry.ca

Tower 2 North Elevation
 Proposed Mixed Use Development
 143 -153 Sackville Drive
 Sackville, NS
 For: JP Sun Developments

Date	Checked by	Drawn by
2023-10-27	PS	GJ
Scale	1/8" = 1'-0"	A4.6
Project number	3110	

2023-11-01 9:24:04 AM

- Legend:
- A Aluminum / Glass Railing 42"H.
 - B Vinyl Door / Window
 - C Metal Canopy
 - D Aluminum Glazing System
 - E Masonry Brick - Type 1
 - F Masonry Brick - Type 2
 - G Non-Combustible Panel - Light
 - H Non-Combustible Panel - Dark
 - J Non-Combustible Panel - Colour
 - K Non-Combustible Siding - Type 1

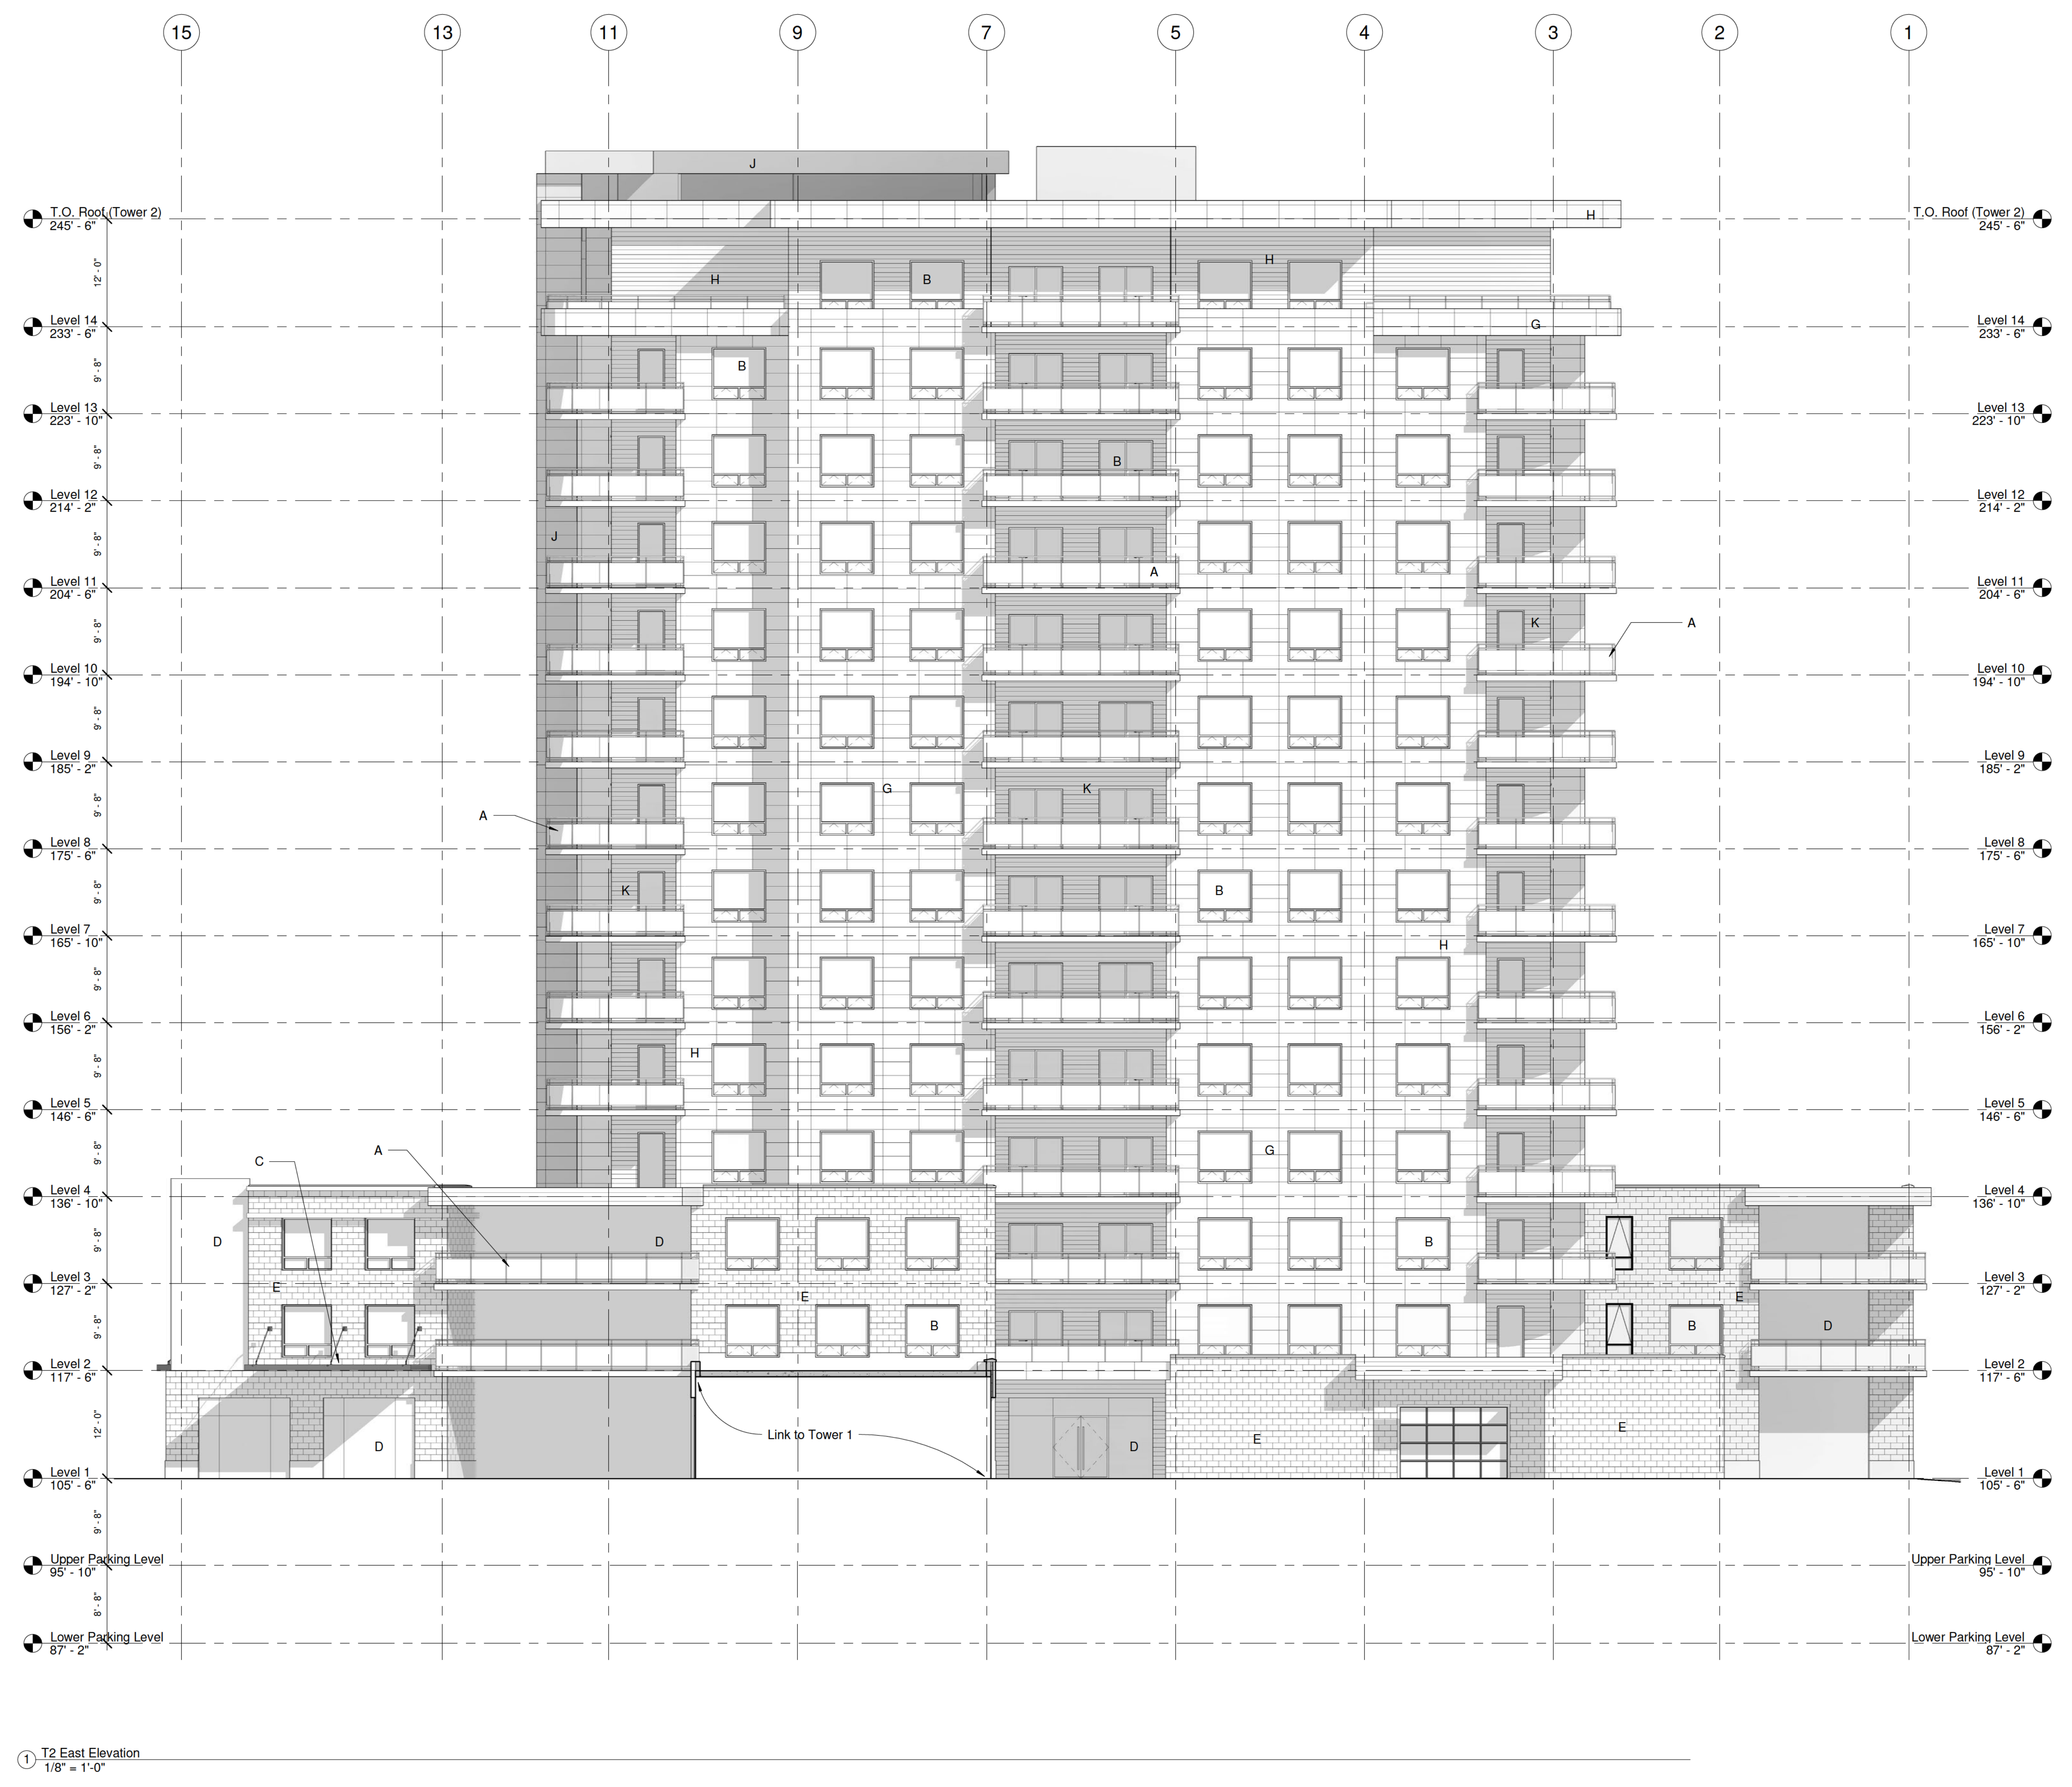

1) T2 East Elevation
1/8" = 1'-0"

NOTES:
 1) THE CONTRACTOR IS RESPONSIBLE FOR CHECKING ALL ALL DIMENSIONS ON SITE & REPORTING ANY DISCREPANCY TO THE ARCHITECT BEFORE PROCEEDING.
 2) DO NOT SCALE FROM DRAWINGS USED FIGURED DIMENSIONS.
 3) DRAWING REPRESENTATIONS MAYBE IN VARIANCE W/ DETAILED SPECS. & SCHEDULES. IN WHICH CASE SPECS. & SCHEDULES OVERRIDE THE DRAWINGS.

4) CHANGES FROM THESE PLANS & SPECS. MUST BE AGREED TO IN WRITING, & APPROVED BY THE ARCHITECT & OWNER, BEFORE PROCEEDING.
 5) ONLY THOSE DRAWINGS MARKED APPROVED FOR CONSTRUCTION, ARE TO BE USED FOR CONSTRUCTION.
 6) THESE DRAWINGS ARE TO BE READ IN CONJUNCTION W/ THE SPECS.

Original Signed

No.	Description	Date

Paul Skerry Associates Ltd.
ARCHITECTS
 3514 LIMESTONE PLACE
 WOLFAY, N.S. B3K 2B9
 Phone: 905-455-1361
 E-mail: pskerry@pskerry.ca

Tower 2 East Elevation
 Proposed Mixed Use Development
 143 -153 Sackville Drive
 Sackville, NS
 For: JP Sun Developments

Date	Checked by	Drawn by
2023-10-27	PS	GJ
Scale	1/8" = 1'-0"	A4.7
Project number	3110	

2023-11-01 09:24:15 AM