

CLIENT:

KEY PLAN

Cranked Scheme		
Unit Type	Number	Percent Mix
1 Bedroom	47	33.33%
2 Bedroom	93	66.66%
3 Bedroom	0	0.00%
Penthouse	1	0.71%
Total	141	100.00%

Parking Spaces		
Parking Spaces	Number	Percent Mix
Residential Underground	172	91.98%
Residential Visitor	15	8.02%
Total	187	100.00%

Amenity Space		
Floor	Type	Size (sq. ft)
1	Lounge	1596
13	Rooftop Deck	3590
13	Recreation Space	2465
Total		7650

- AMENITY SPACE
- 1 BEDROOM
- 2 BEDROOM
- PENTHOUSE
- 20m WATERCOURSE BUFFER

STAMP

NO. REVISIONS DD/MM/YY

PROJECT :
MMBR DEVELOPMENTS

DRAWING TITLE :
FLOOR PLANS

C.P.#: 23-09


PROJECT MANAGER: KT

SCALE: AS NOTED


DRAWN BY: KD

DATE: -


A-104

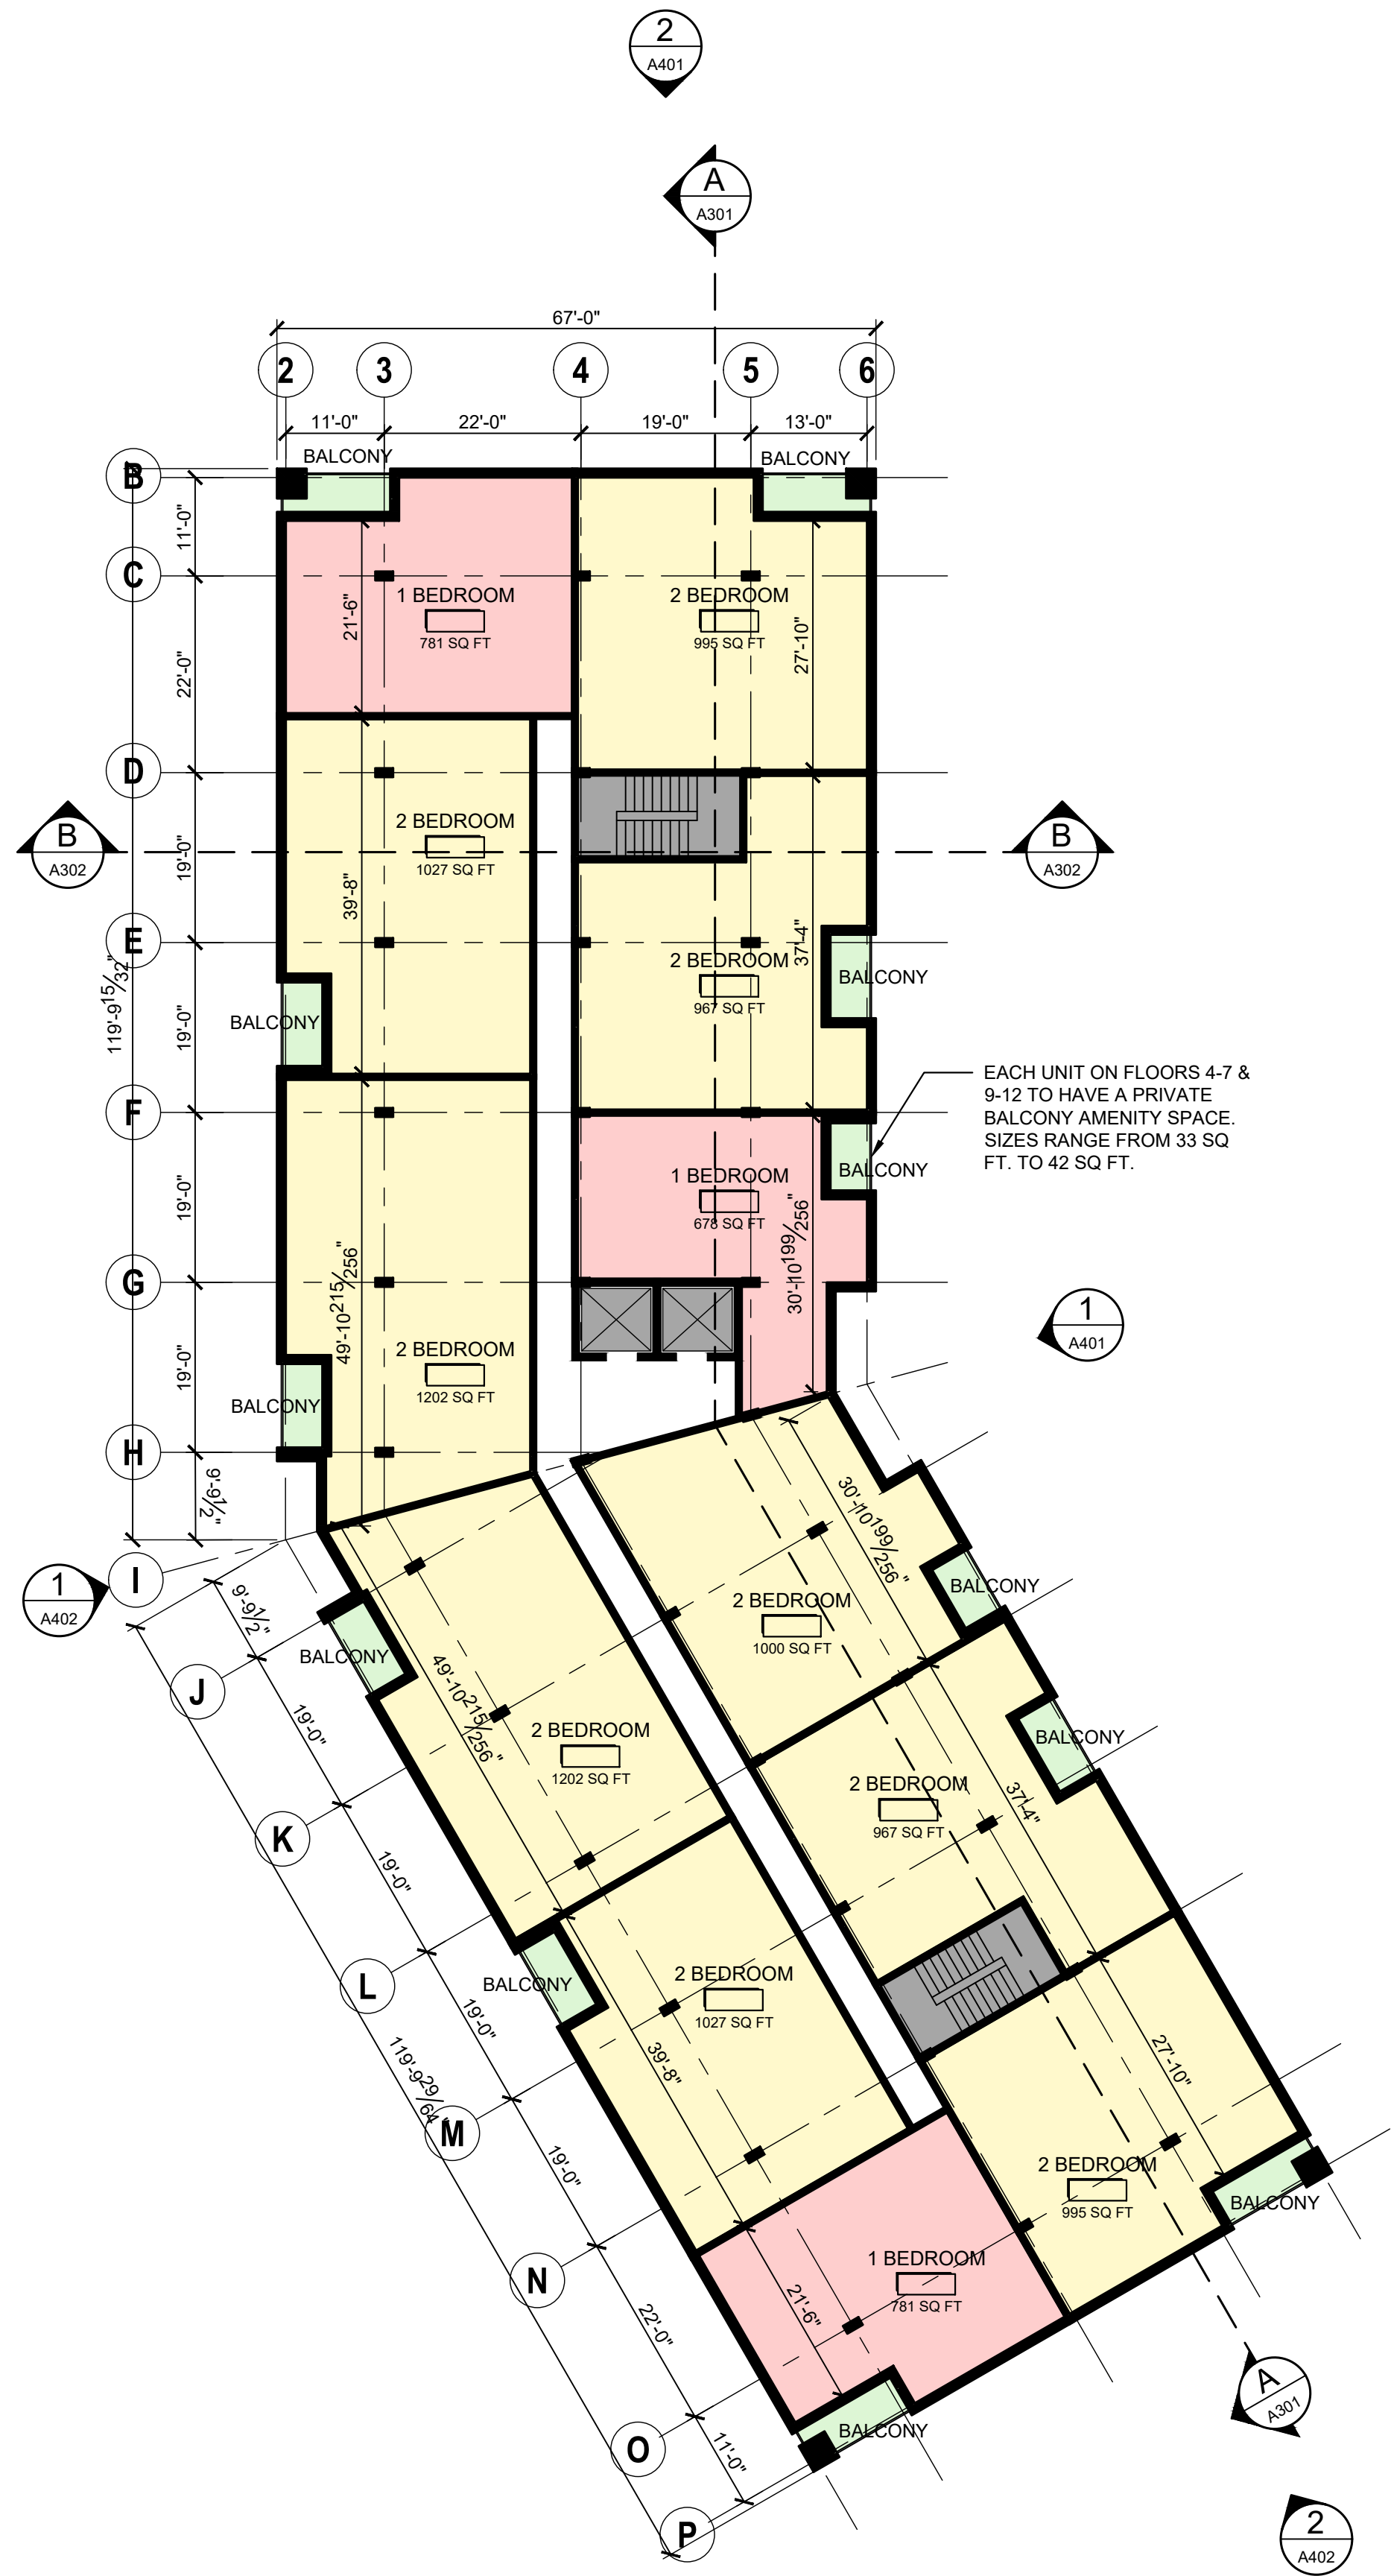

1 TYPICAL FLOOR PLAN, FLOOR 4-7 & 9-12
104 1/16" = 1'-0"

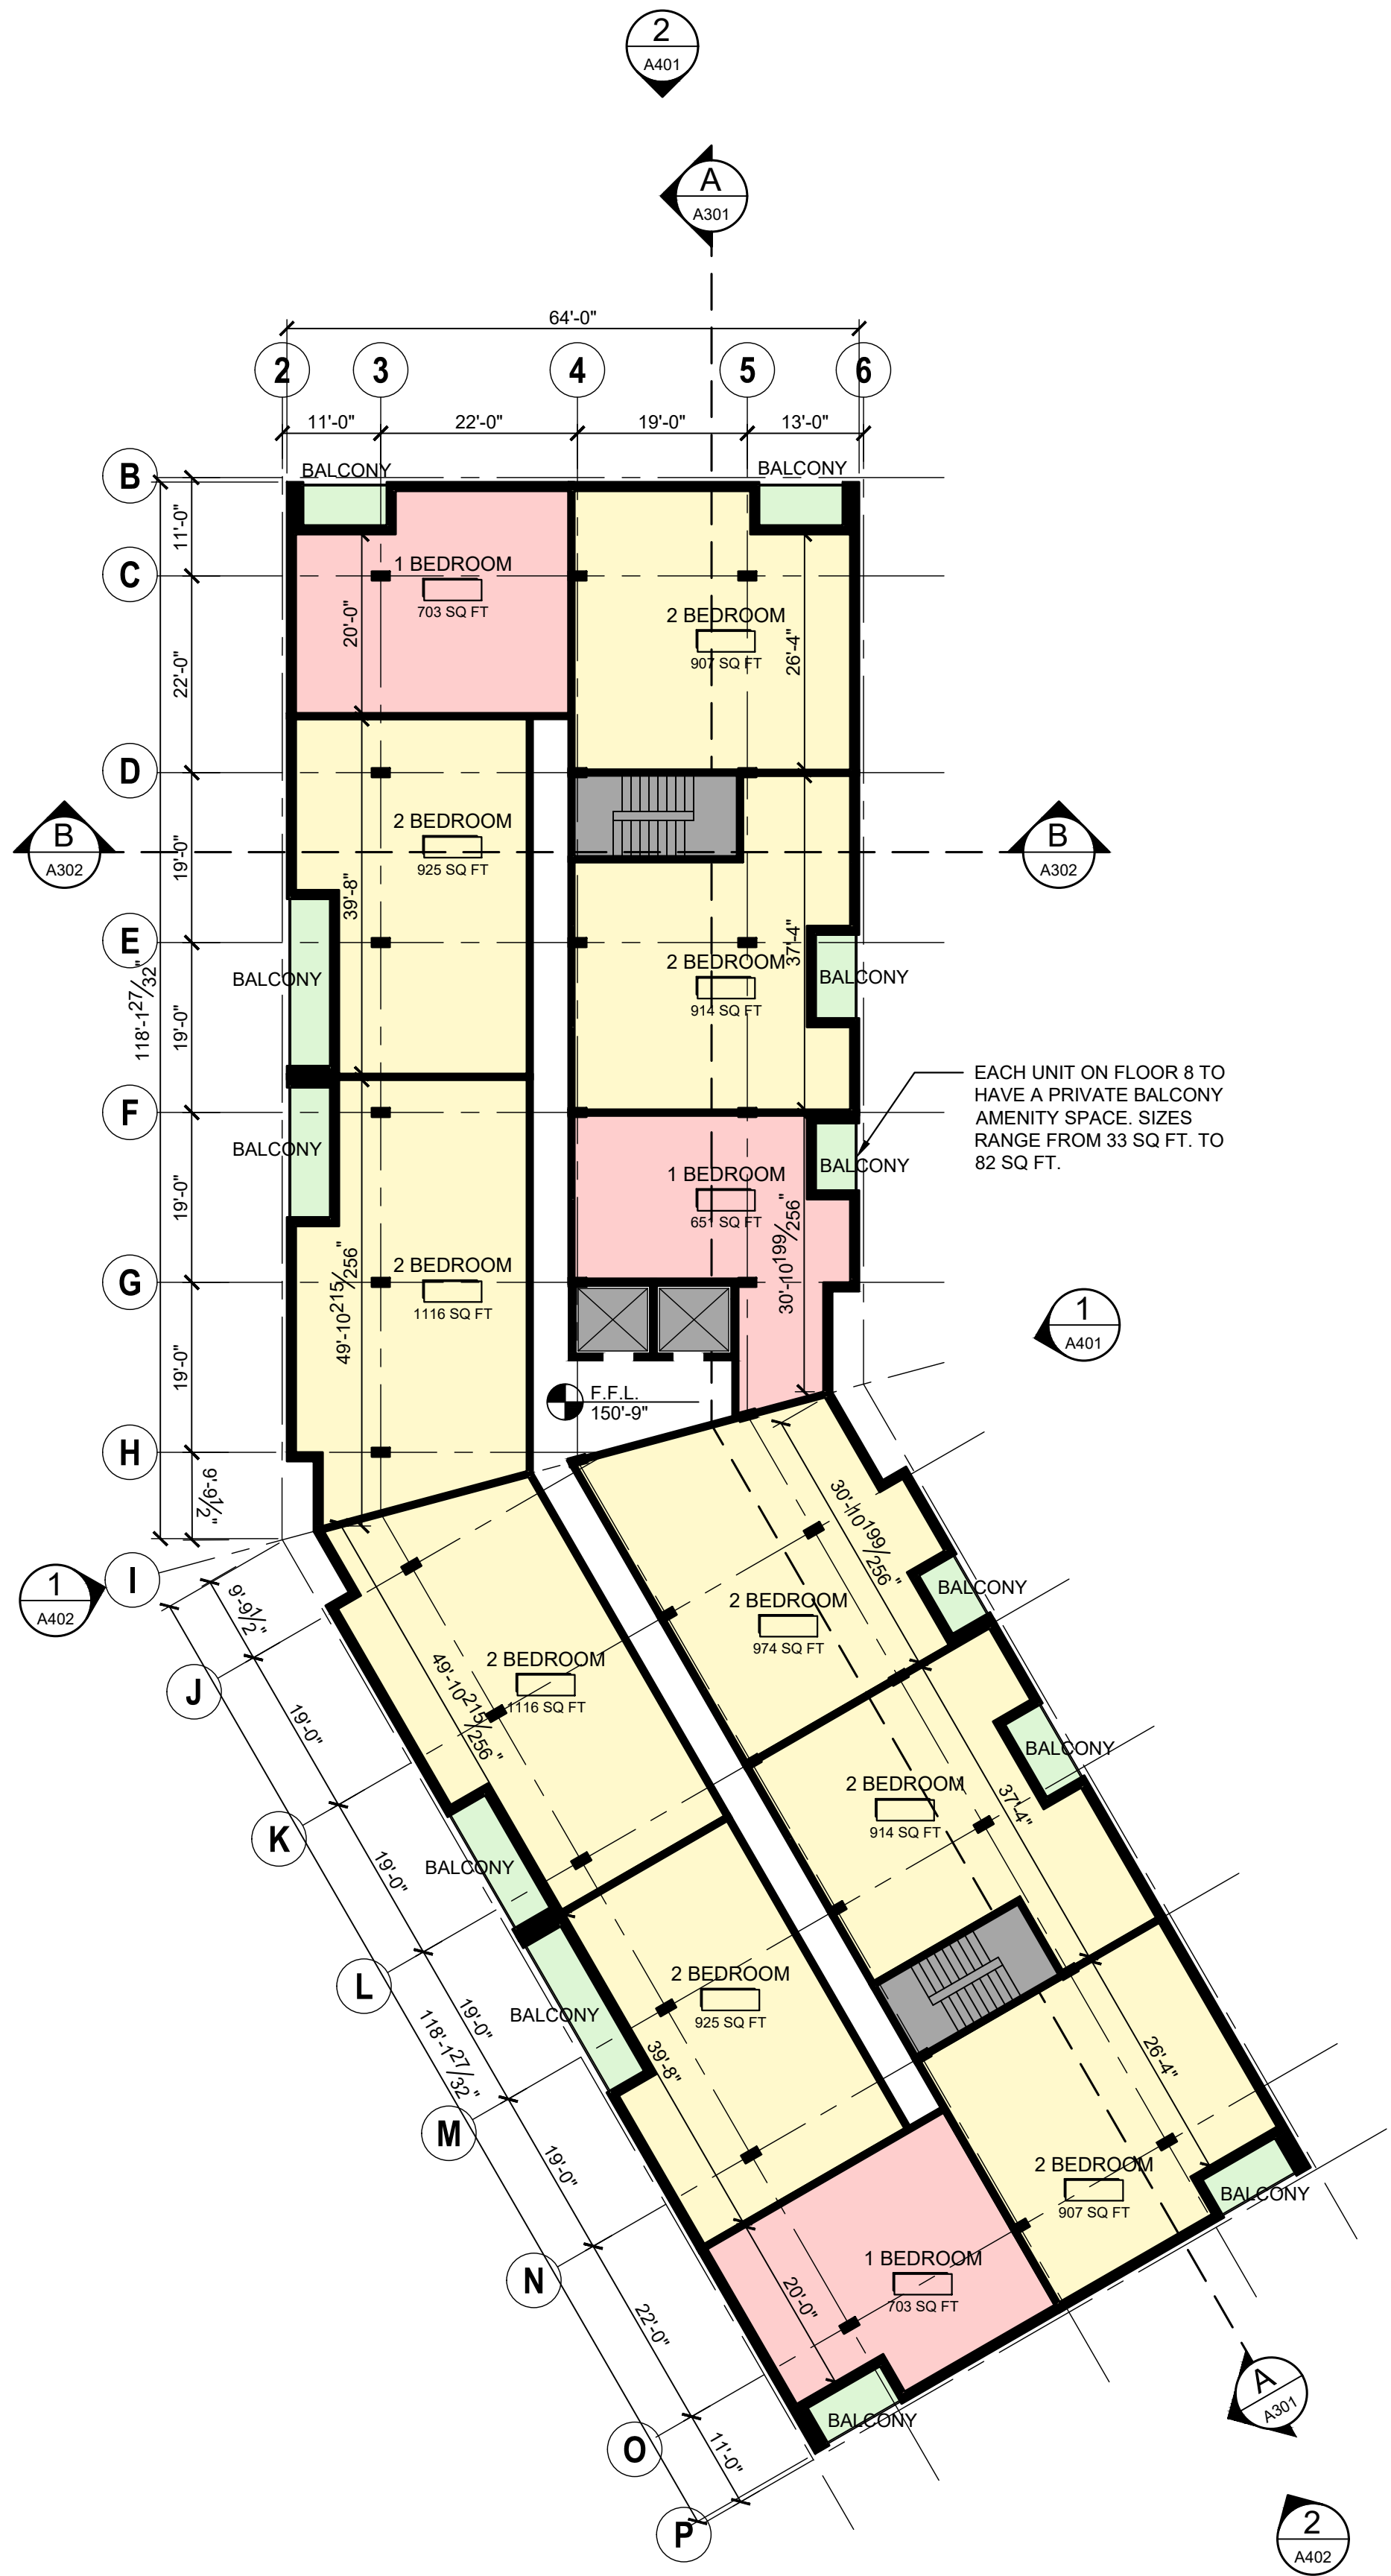

2 EIGHTH FLOOR PLAN
104 1/16" = 1'-0"

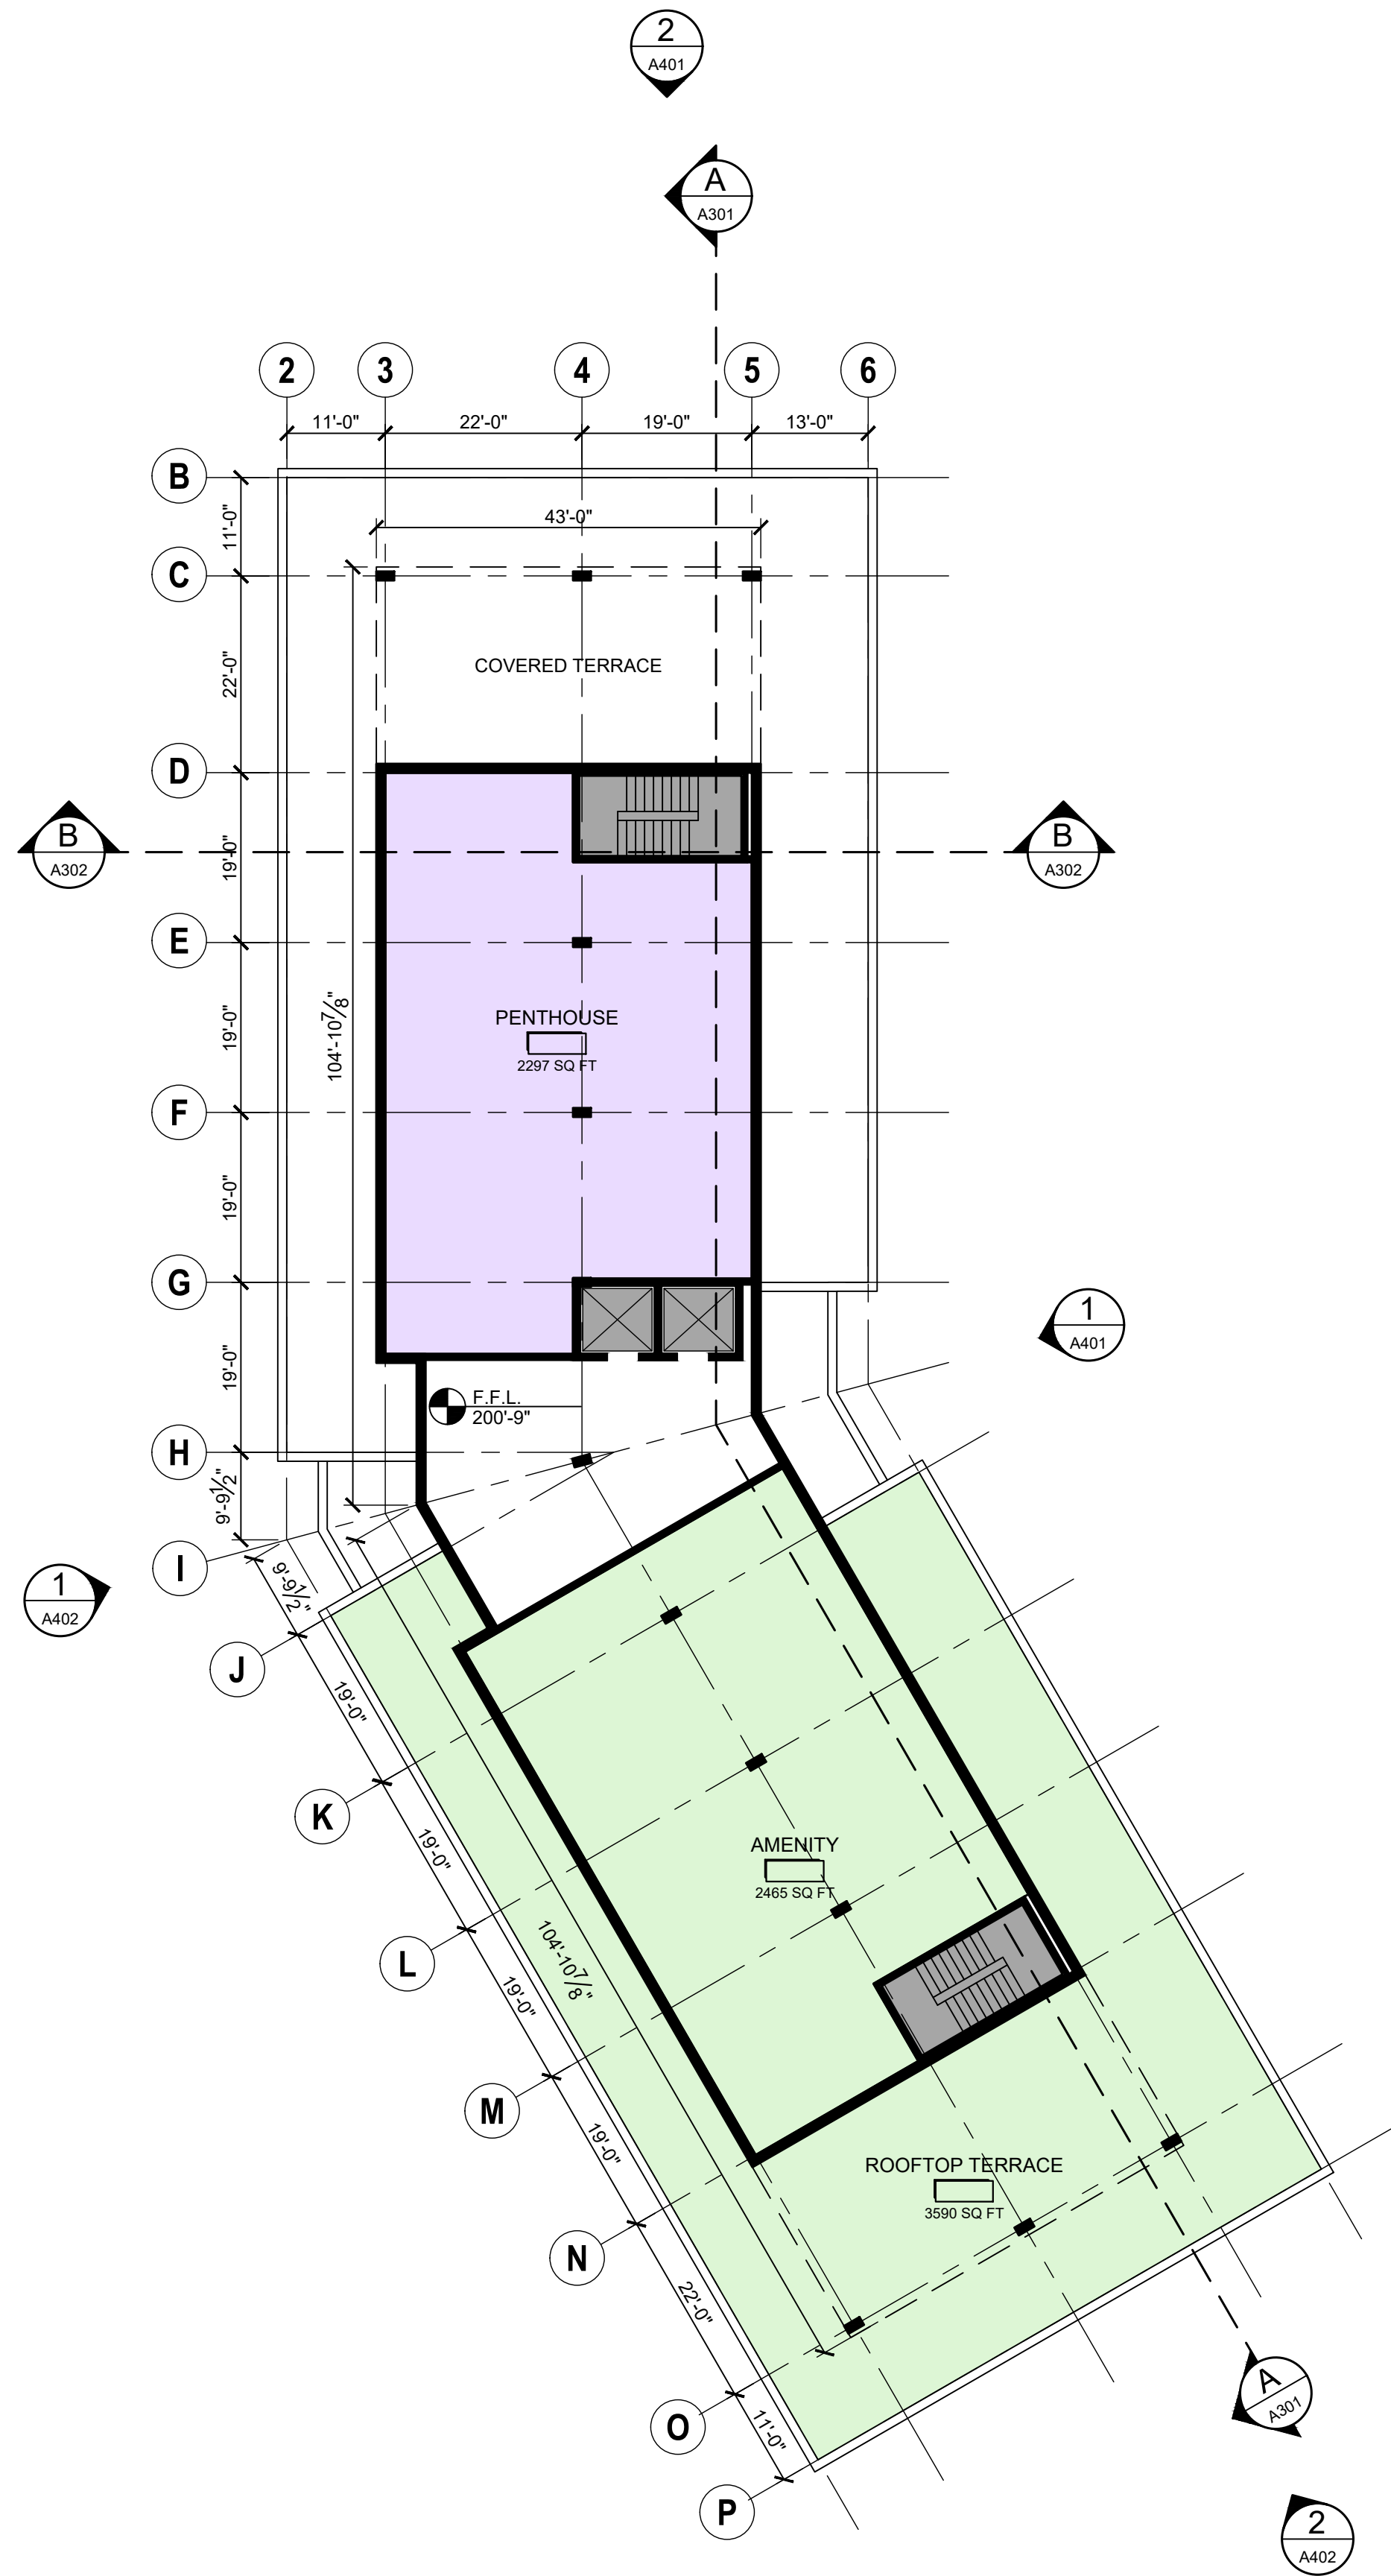

3 THIRTEENTH FLOOR PLAN
104 1/16" = 1'-0"

