




**1 FRONT (EAST) ELEVATION**  
SCALE: 1/8" = 1'-0"

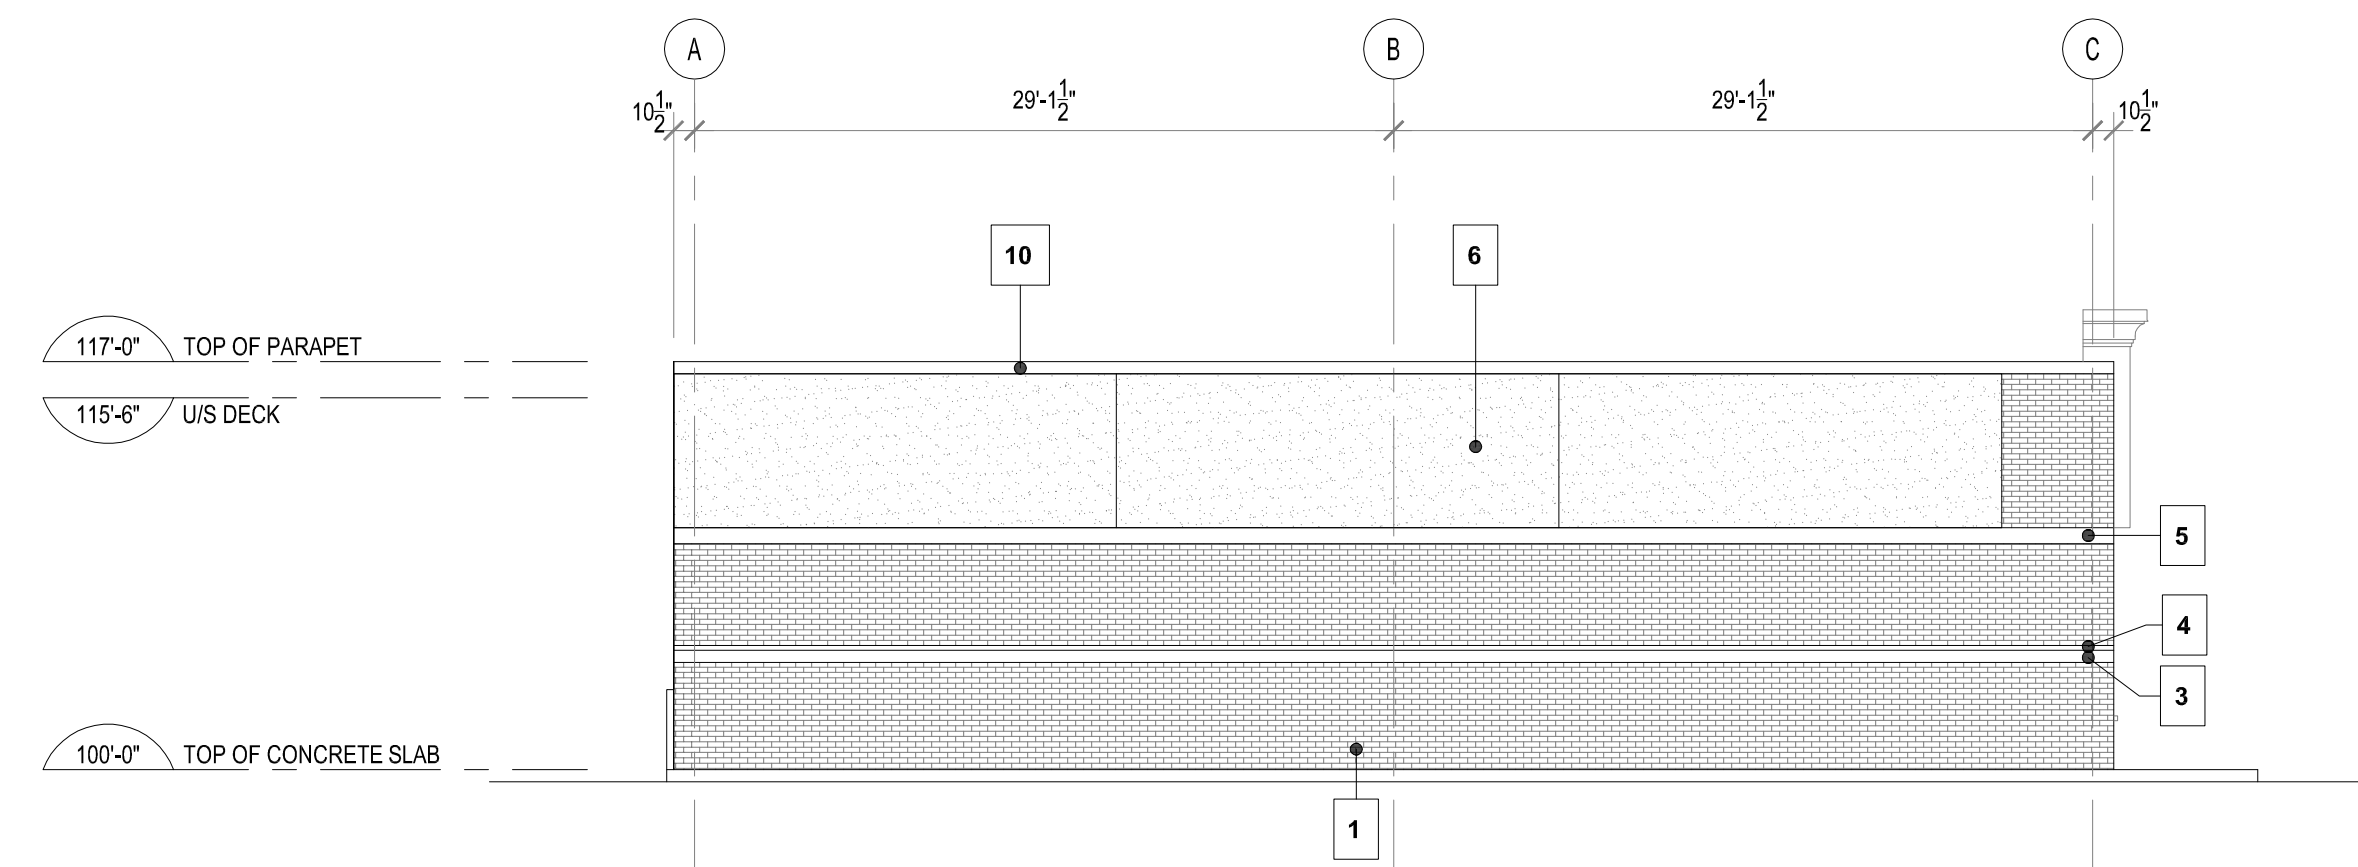

**2 SIDE (SOUTH) ELEVATION**  
SCALE: 1/8" = 1'-0"

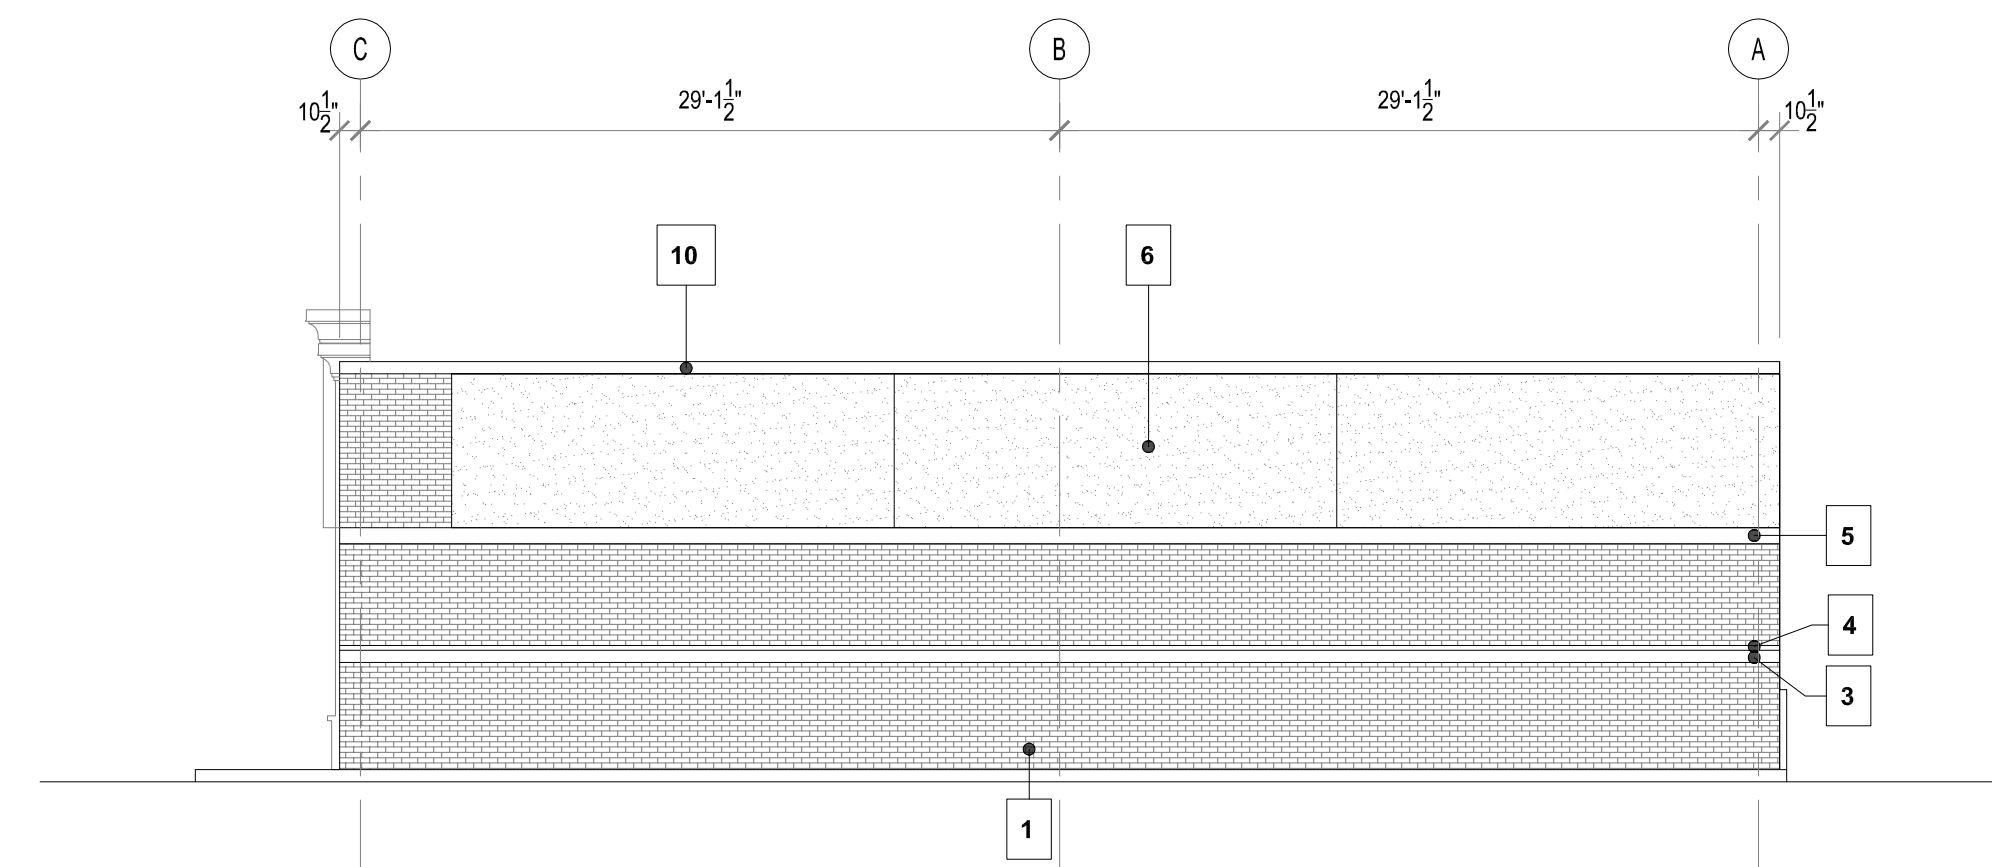

**3 SIDE (NORTH) ELEVATION**  
SCALE: 1/8" = 1'-0"

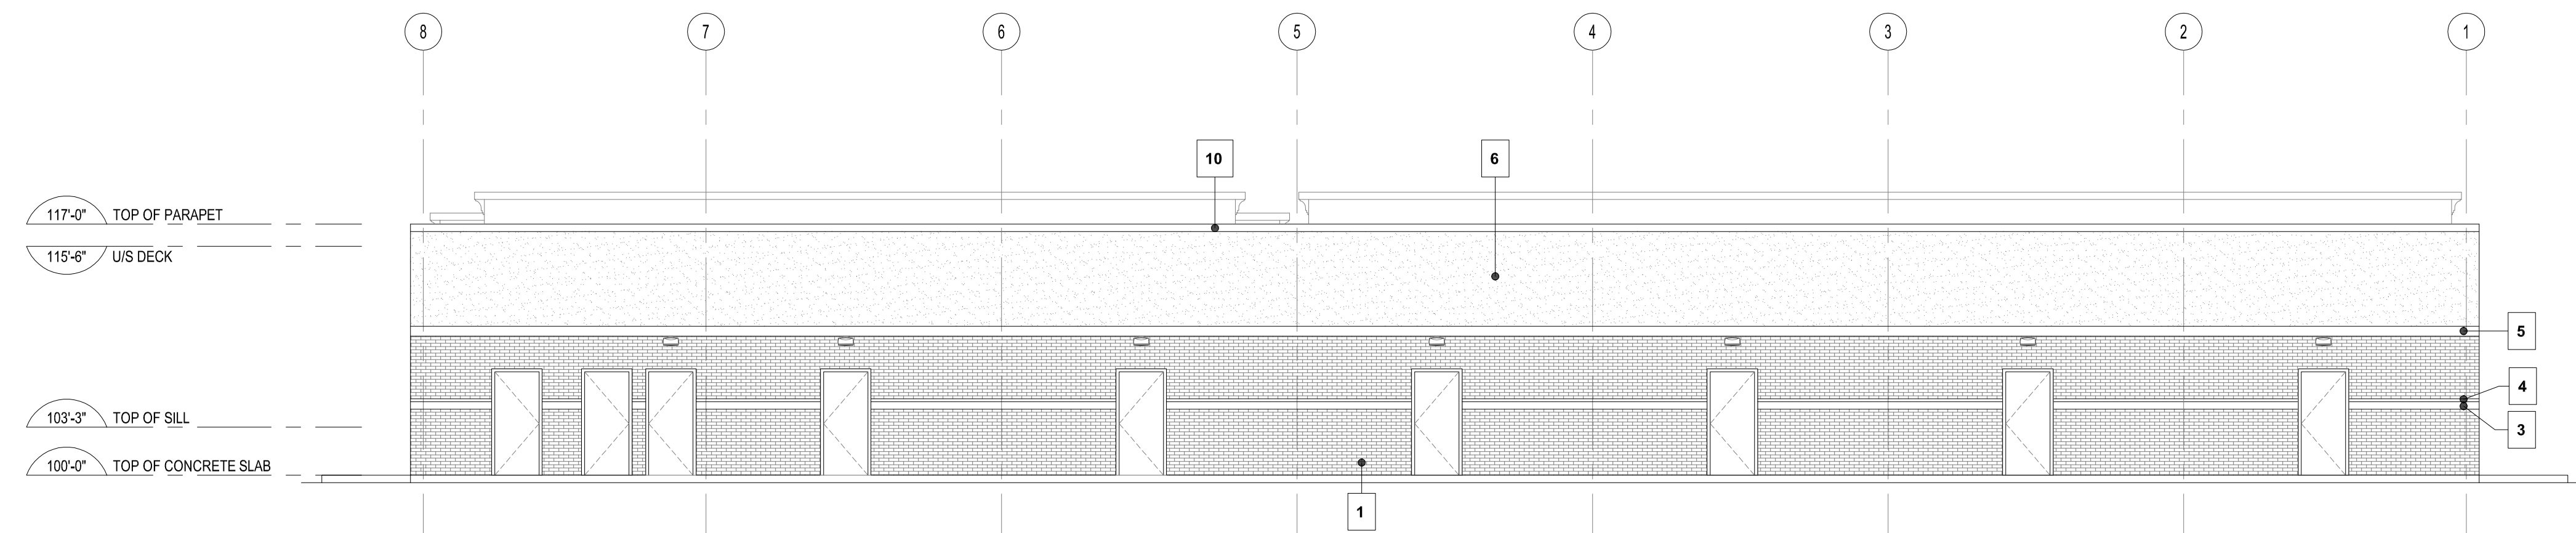

**4 FRONT (WEST) ELEVATION**  
SCALE: 1/8" = 1'-0"

EXTERIOR FINISHES			
NO.	MATERIAL	MANUFACTURER	COLOUR:
1	BRICK VENEER		SMOOTH RED RANGE
2	ROCK FACE STONE TYPE 1, 11.58" HIGH		CHAMOS
3	ROCK FACE STONE TYPE 2, 6" HIGH		PEARL WHITE
4	ROCK FACE STONE TYPE 3, 2" HIGH		PEARL WHITE
5	ROCK FACE STONE TYPE 4, 7.58" HIGH		CHAMOS
6	EFS TEXTURED FINISH		
7	THIN VENEER STONE		
8	PRECAST SILL		
9	ALUMINUM CURTAIN WALL GLAZING SYSTEM		
10	METAL CAP FLASHING		
11	EFS SHAPE MOLDING		

FOR INFORMATION ONLY.  
DRAWINGS MAY NOT ACCURATELY  
DEPICT ACTUAL CONDITIONS.  
VERIFY ALL CONDITIONS ON SITE.  
NOT TO BE USED FOR CONSTRUCTION.

DATE	REV	PARTICULARS	CHK


ISSUE RECORD




JOB TITLE:  
**WEST BEDFORD  
COMMERCIAL SITE  
BEDFORD WEST, NS**

DWG. TITLE:  
**PROPOSED  
EXTERIOR ELEVATIONS  
RETAIL BUILDING 'A'**

DRWN BY:	DC	DATE:	12-14-2023
CHKD BY:	-	SCALE:	AS_NOTED
JOB NO.	-	DWG. NO.:	-
REV	△		<b>A3</b>

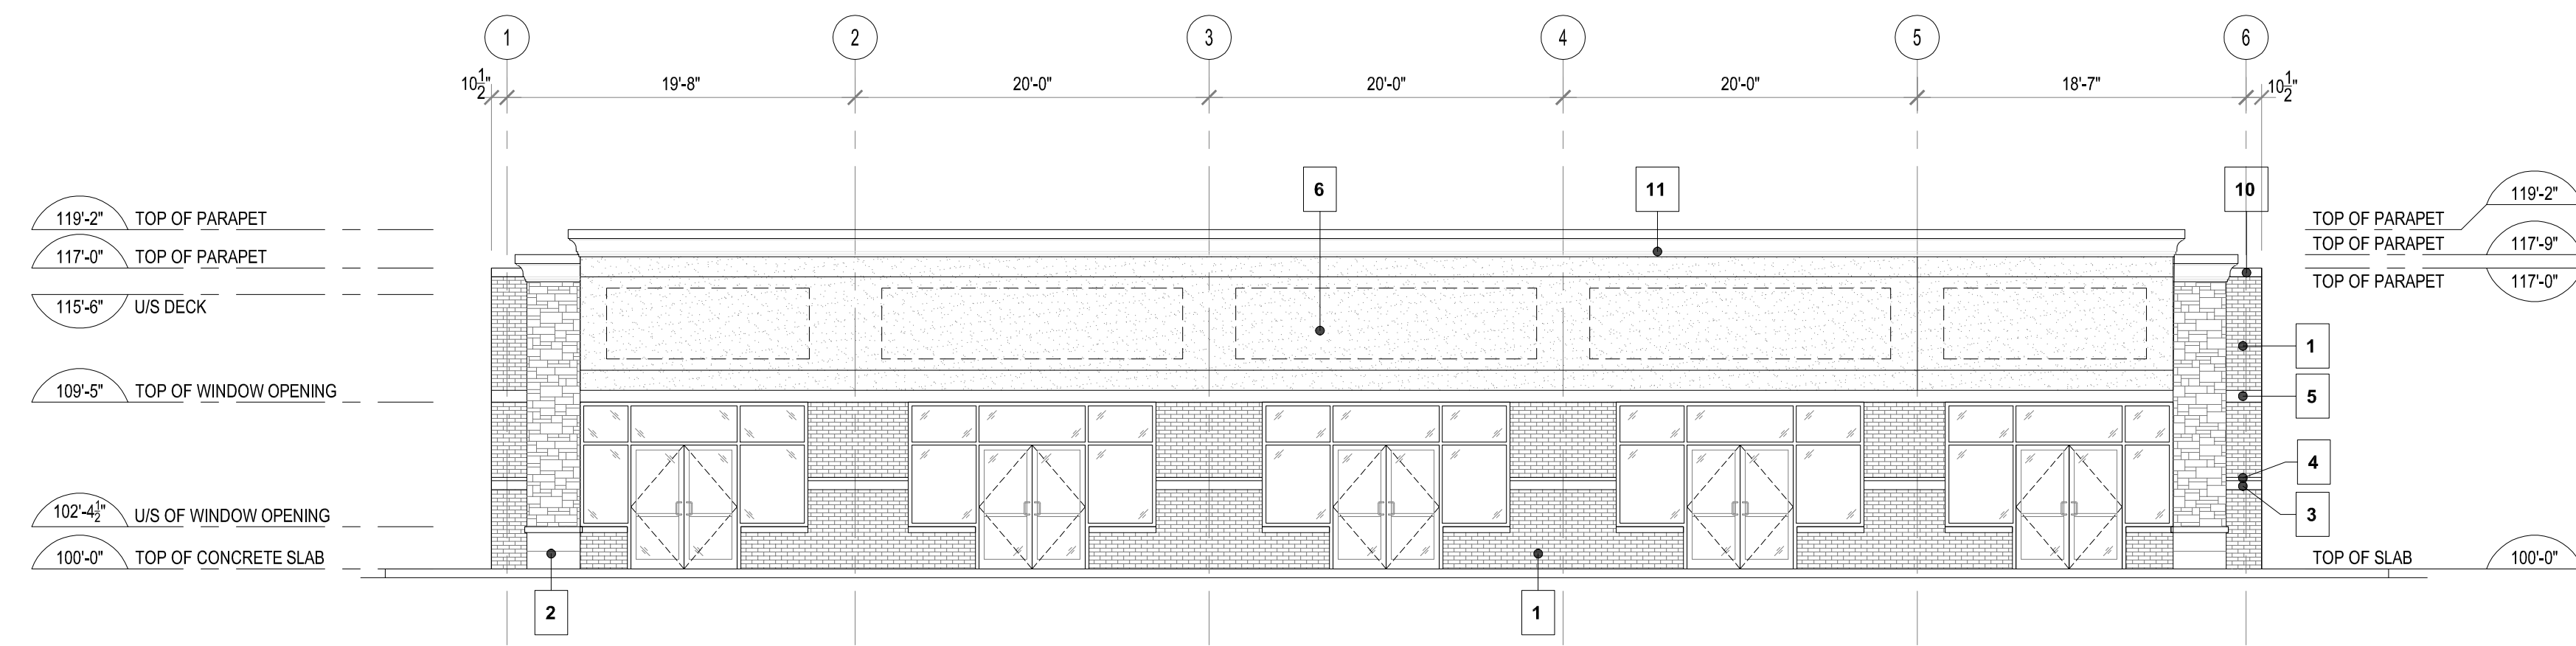


1 FRONT (NORTH) ELEVATION  
A4 SCALE: 1/8" = 1'-0"

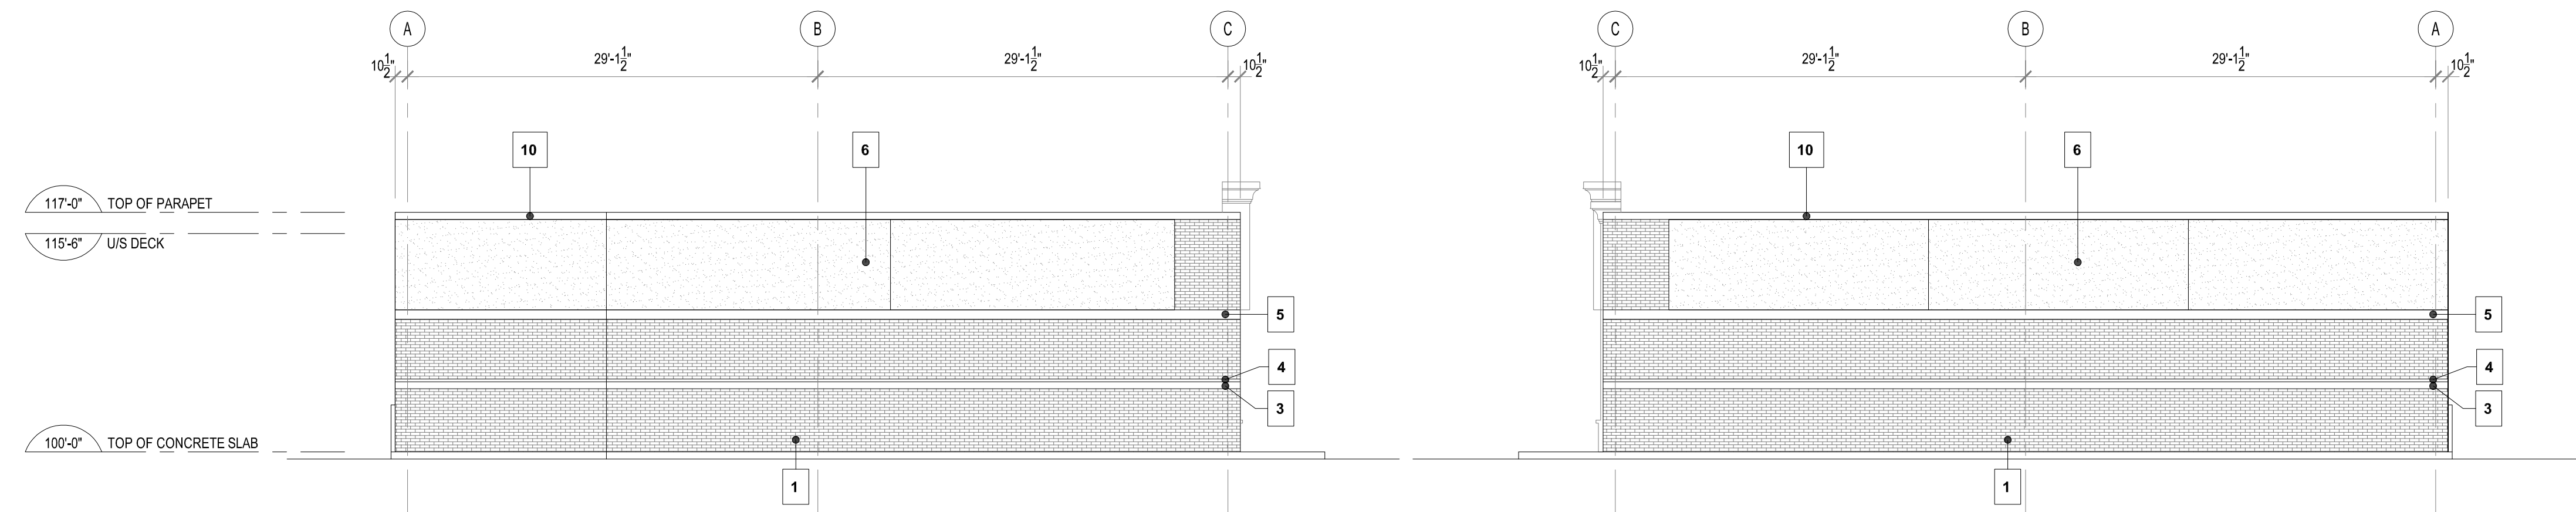

2 SIDE (EAST) ELEVATION  
A4 SCALE: 1/8" = 1'-0"

3 SIDE (WEST) ELEVATION  
A4 SCALE: 1/8" = 1'-0"

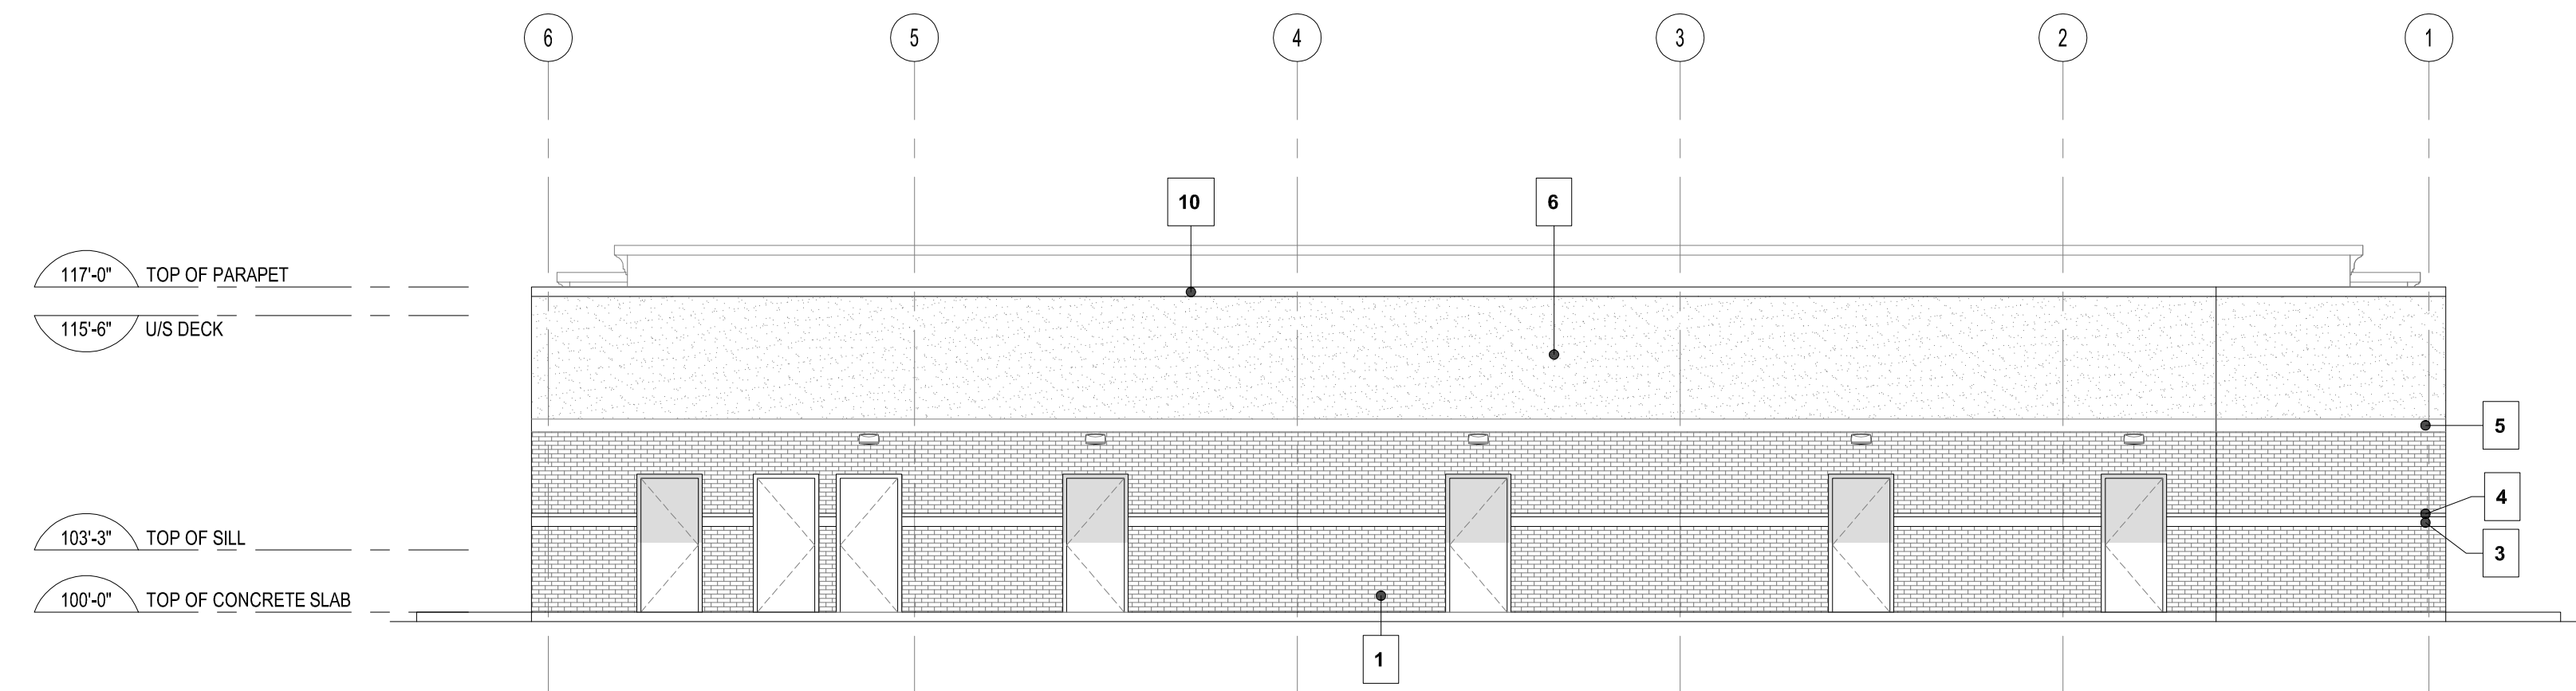

3 FRONT (SOUTH) ELEVATION  
A4 SCALE: 1/8" = 1'-0"

EXTERIOR FINISHES			
NO.	MATERIAL	MANUFACTURER	COLOUR:
1	BRICK VENEER		SMOOTH RED RANGE
2	ROCK FACED STONE TYPE 1, 11 5/8" HIGH		CHAMOS
3	ROCK FACED STONE TYPE 2, 9" HIGH		PEARL WHITE
4	ROCK FACED STONE TYPE 3, 2" HIGH		PEARL WHITE
5	ROCK FACED STONE TYPE 4, 7 5/8" HIGH		CHAMOS
6	EPS TEXTURED FINISH		
7	THIN VENEER STONE		
8	PRECAST SILL		
9	ALUMINUM CURTAIN WALL GLAZING SYSTEM		
10	METAL CAP FLASHING		
11	EPS SHAPE MOLDING		

FOR INFORMATION ONLY.  
DRAWINGS MAY NOT ACCURATELY  
DEPICT ACTUAL CONDITIONS.  
VERIFY ALL CONDITIONS ON SITE.  
NOT TO BE USED FOR CONSTRUCTION.

DATE	REV	PARTICULARS	CHK

ISSUE RECORD




JOB TITLE:  
**WEST BEDFORD  
COMMERCIAL SITE  
BEDFORD WEST, NS**

DWG. TITLE:  
**PROPOSED  
EXTERIOR ELEVATIONS  
RETAIL BUILDING 'B'**

DRWN BY:	DC	DATE:	12-14-2023
CHKD BY:		SCALE:	AS NOTED
JOB NO.		DWG. NO.:	
REV	△		<b>A4</b>



FRONT ELEVATION (WEST)

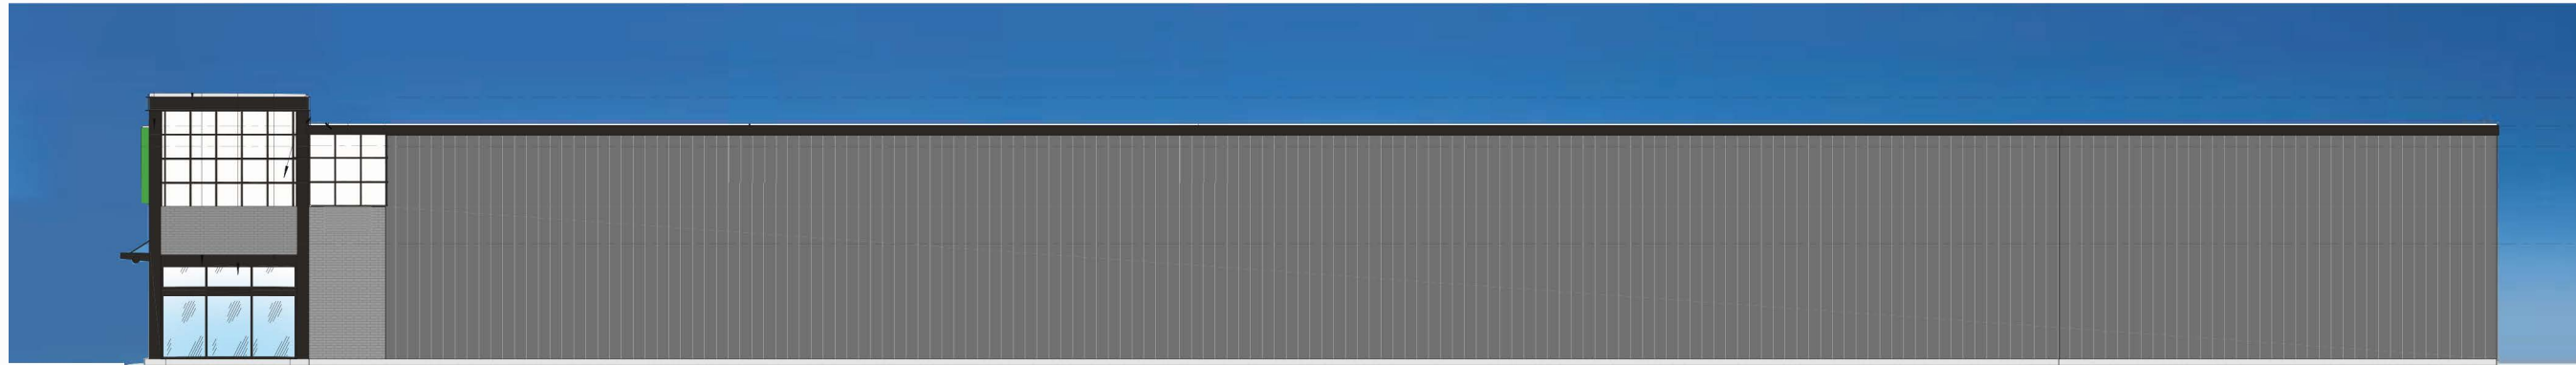

SIDE ELEVATION (SOUTH)




**SOBEYS, BEDFORD WEST, NS**  
CONCEPT EXTERIOR RENDER

DATE: 2023-12-19





BACK ELEVATION (EAST)

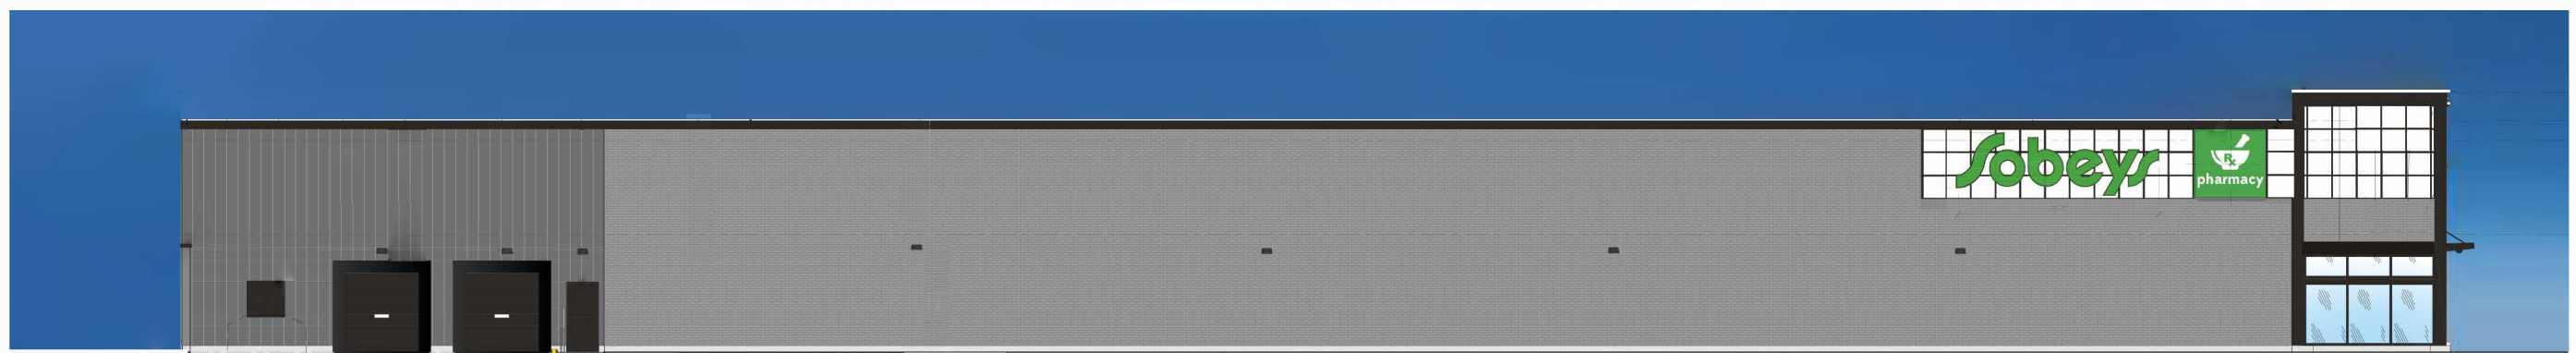


SIDE ELEVATION (NORTH)




**SOBEYS, BEDFORD WEST, NS**  
CONCEPT EXTERIOR RENDER

DATE: 2023-12-19




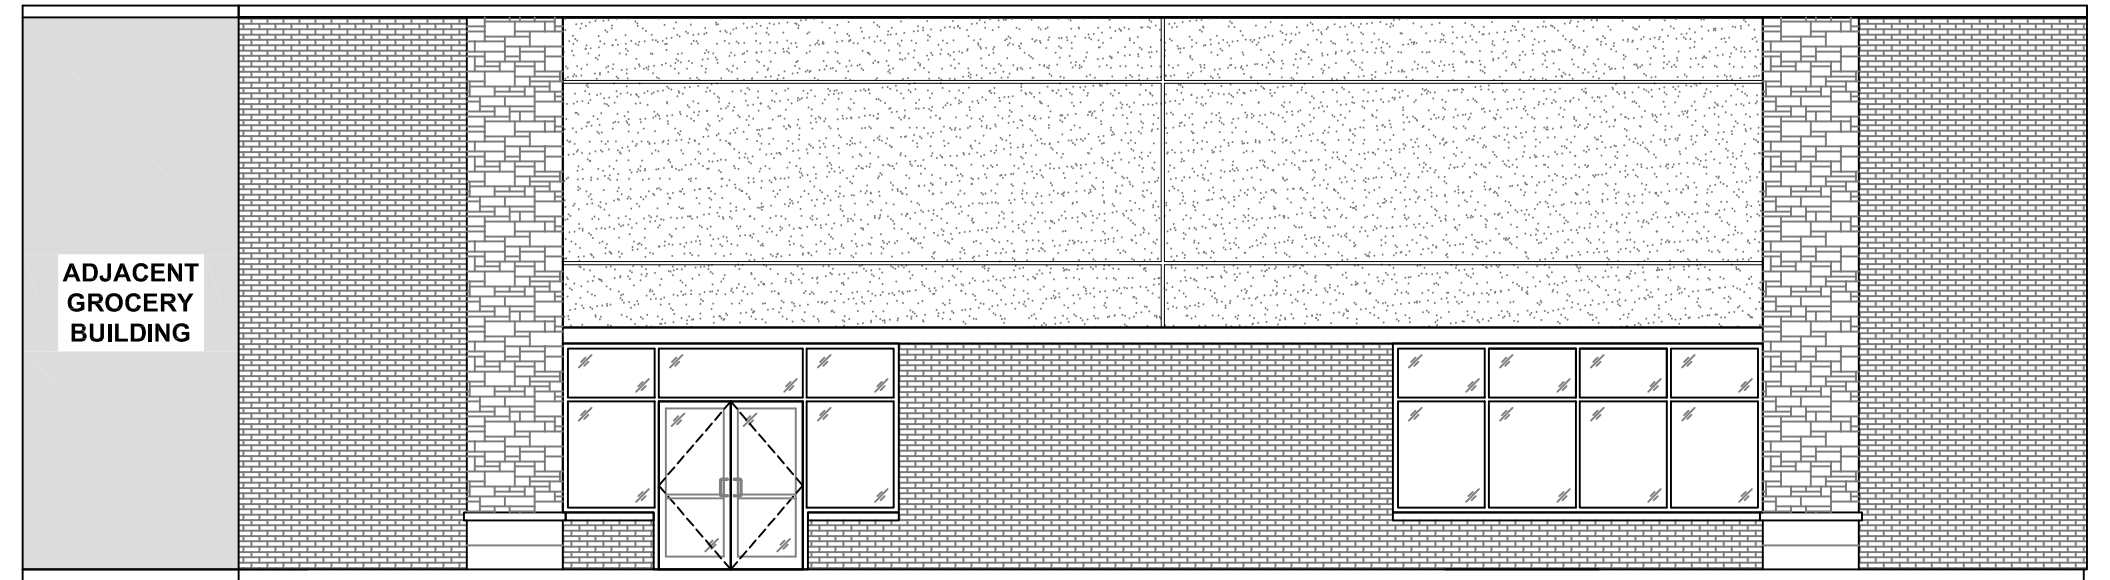

1 FRONT ELEVATION (WEST)  
A3 SCALE: 1/8" = 1'-0"

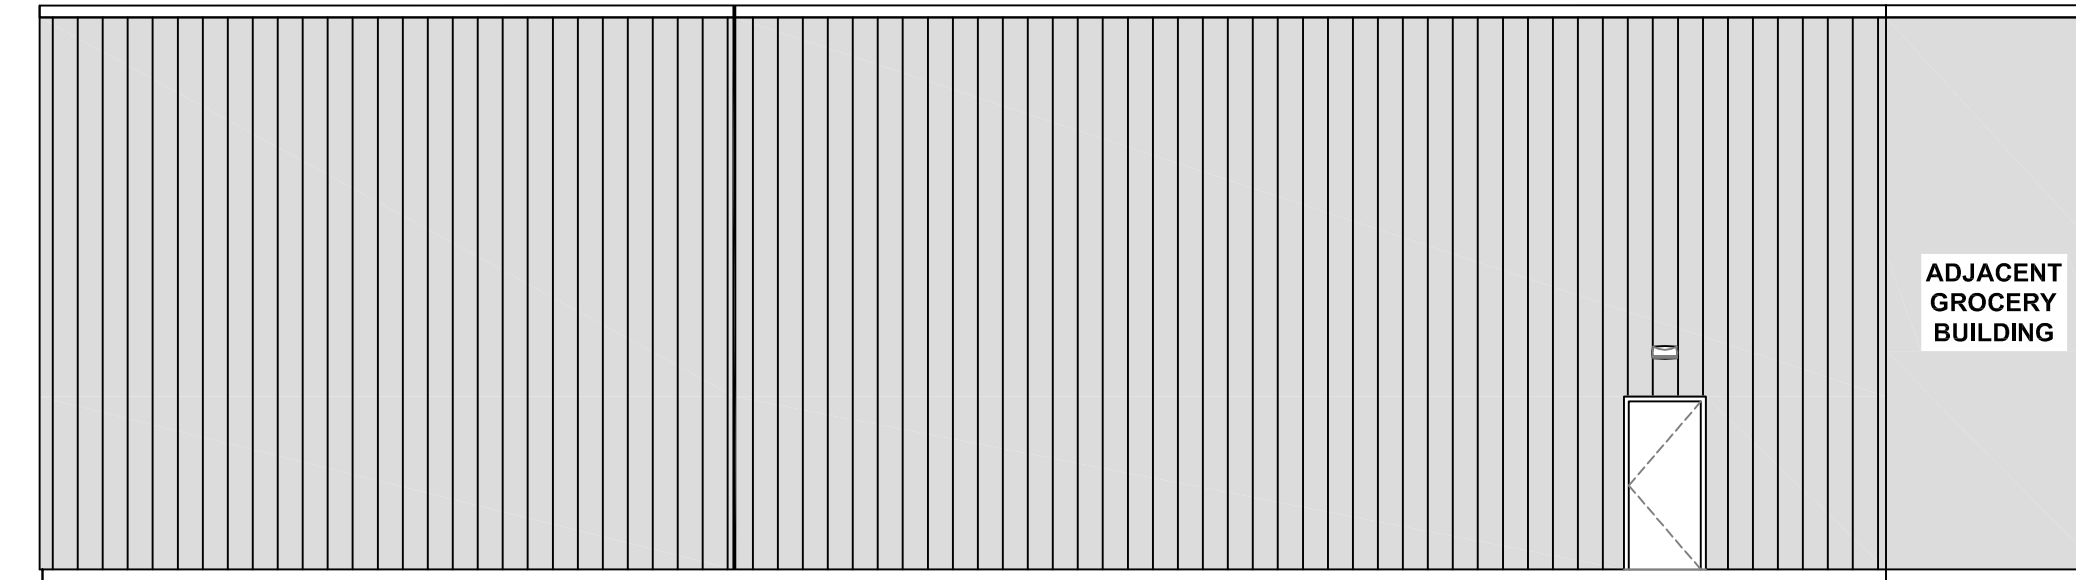

2 BACK ELEVATION (EAST)  
A3 SCALE: 1/8" = 1'-0"

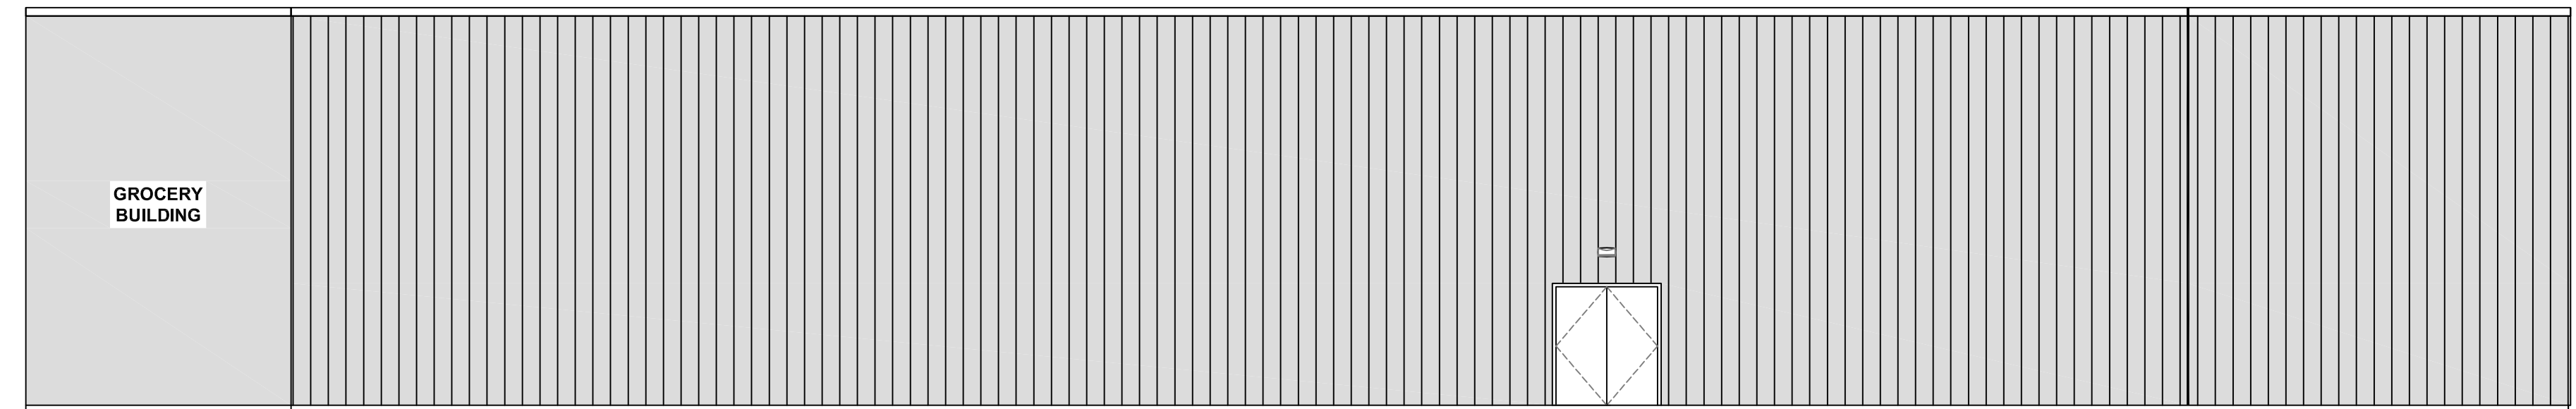

3 SIDE ELEVATION (SOUTH)  
A3 SCALE: 1/8" = 1'-0"

KEY PLAN

DATE	REV	PARTICULARS	CHK

REVISIONS

FOR INFORMATION ONLY.  
DRAWINGS MAY NOT ACCURATELY  
DEPICT ACTUAL CONDITIONS.  
VERIFY ALL CONDITIONS ON SITE.  
NOT TO BE USED FOR CONSTRUCTION.

DATE	REV	PARTICULARS	CHK

ISSUE RECORD



JOB TITLE:  
**WEST BEDFORD  
COMMERCIAL SITE  
BEDFORD WEST, NS**

DWG. TITLE:  
**PROPOSED  
EXTERIOR ELEVATIONS  
FUTURE ADDITION TO  
GROCERY BUILDING**

DRWN BY:	DC	DATE:	01-24-2024
CHKD BY:	-	SCALE:	AS NOTED
JOB NO.	-	DWG. NO.:	-
REV	△		<b>A3</b>