



ISSUED FOR CONSTRUCTION 1 OCT. 25 2021


project: DARTMOUTH NORTH COMMUNITY CENTRE

HALIFAX REGIONAL client: MUNICIPALITY

scale: 1/4" = 1'0" date: 03 16 2020


dwg #: A-311

PROPOSED BUILDING SECTIONS

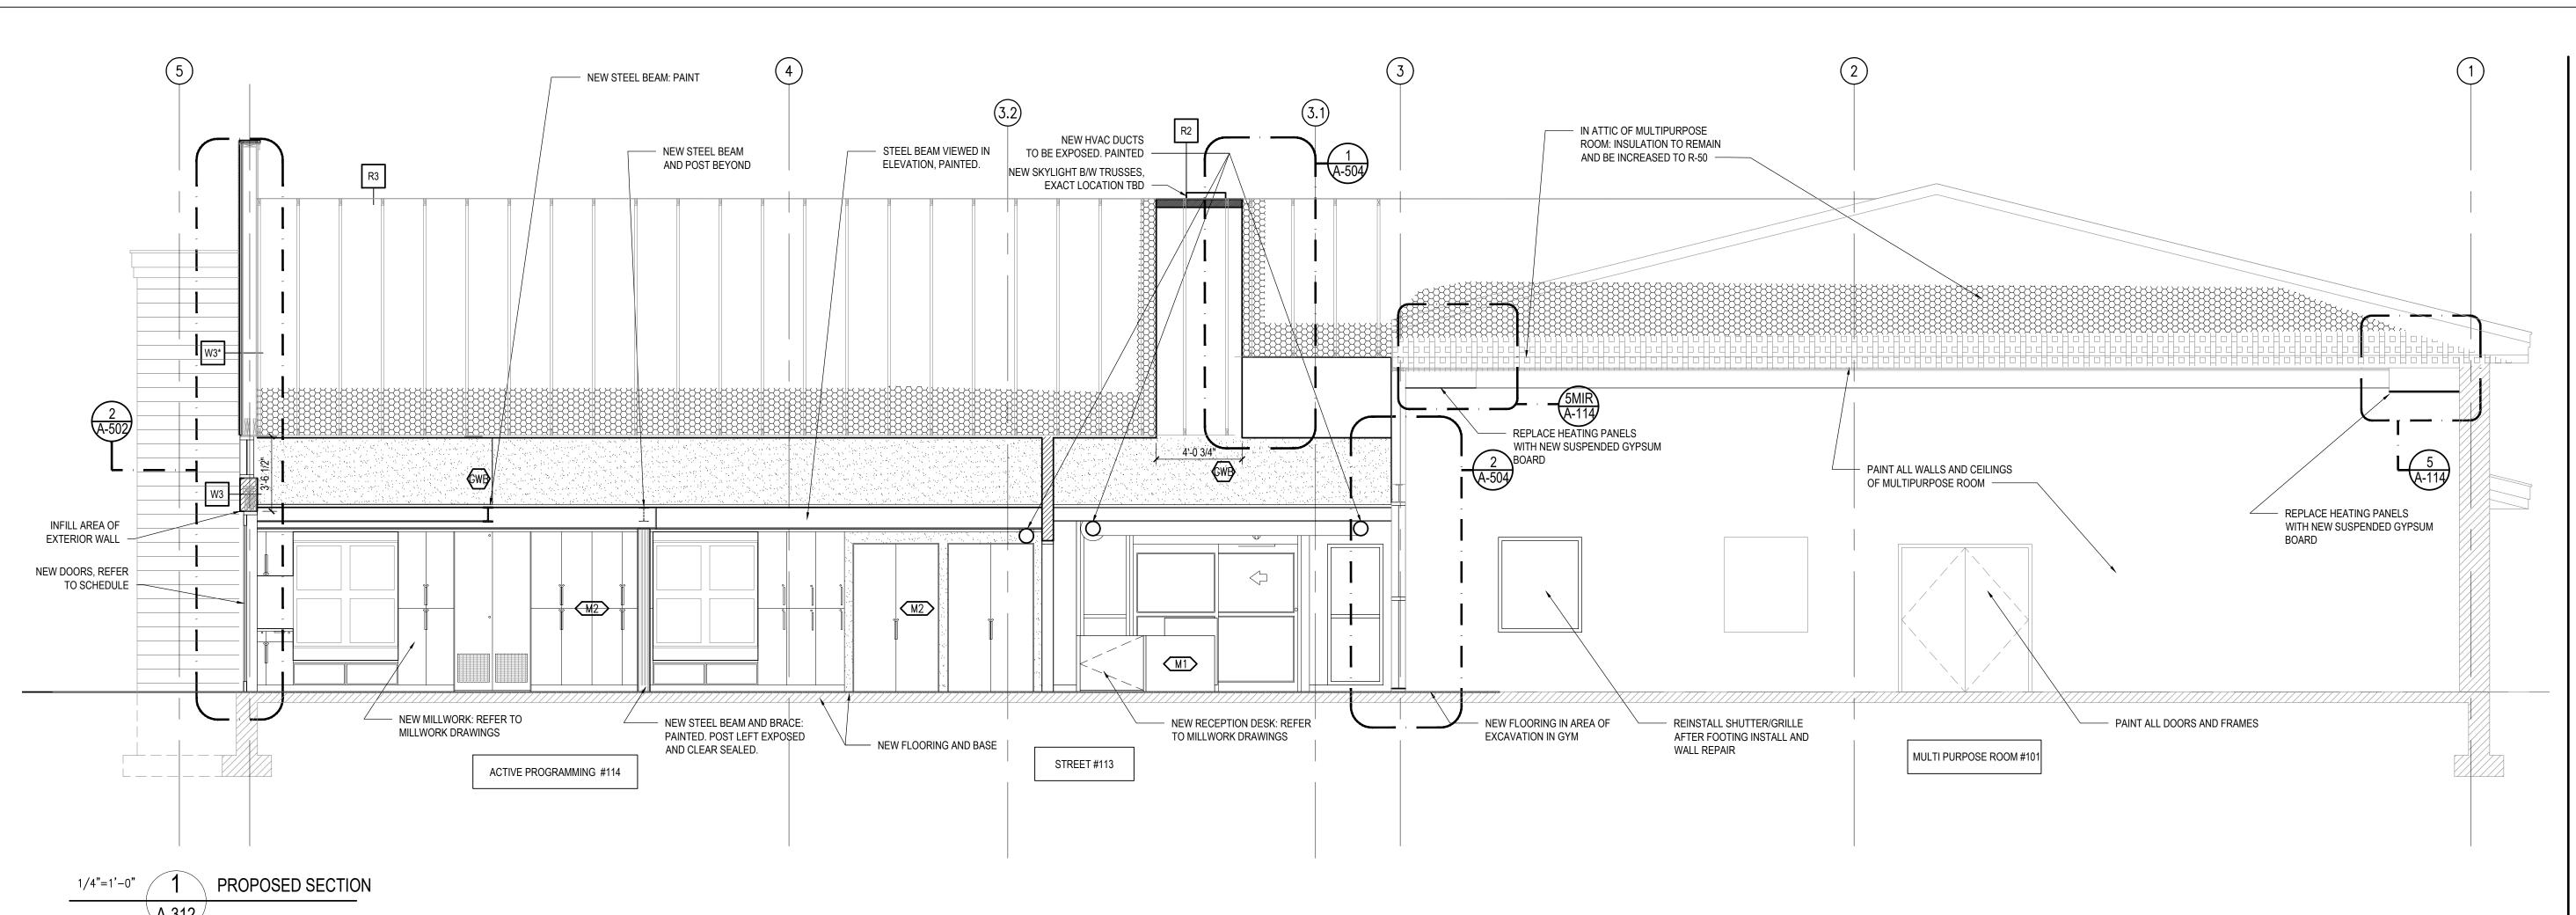




902 405 8877 info@abbottbrown.ca

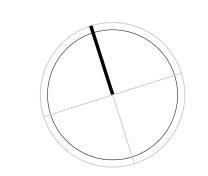



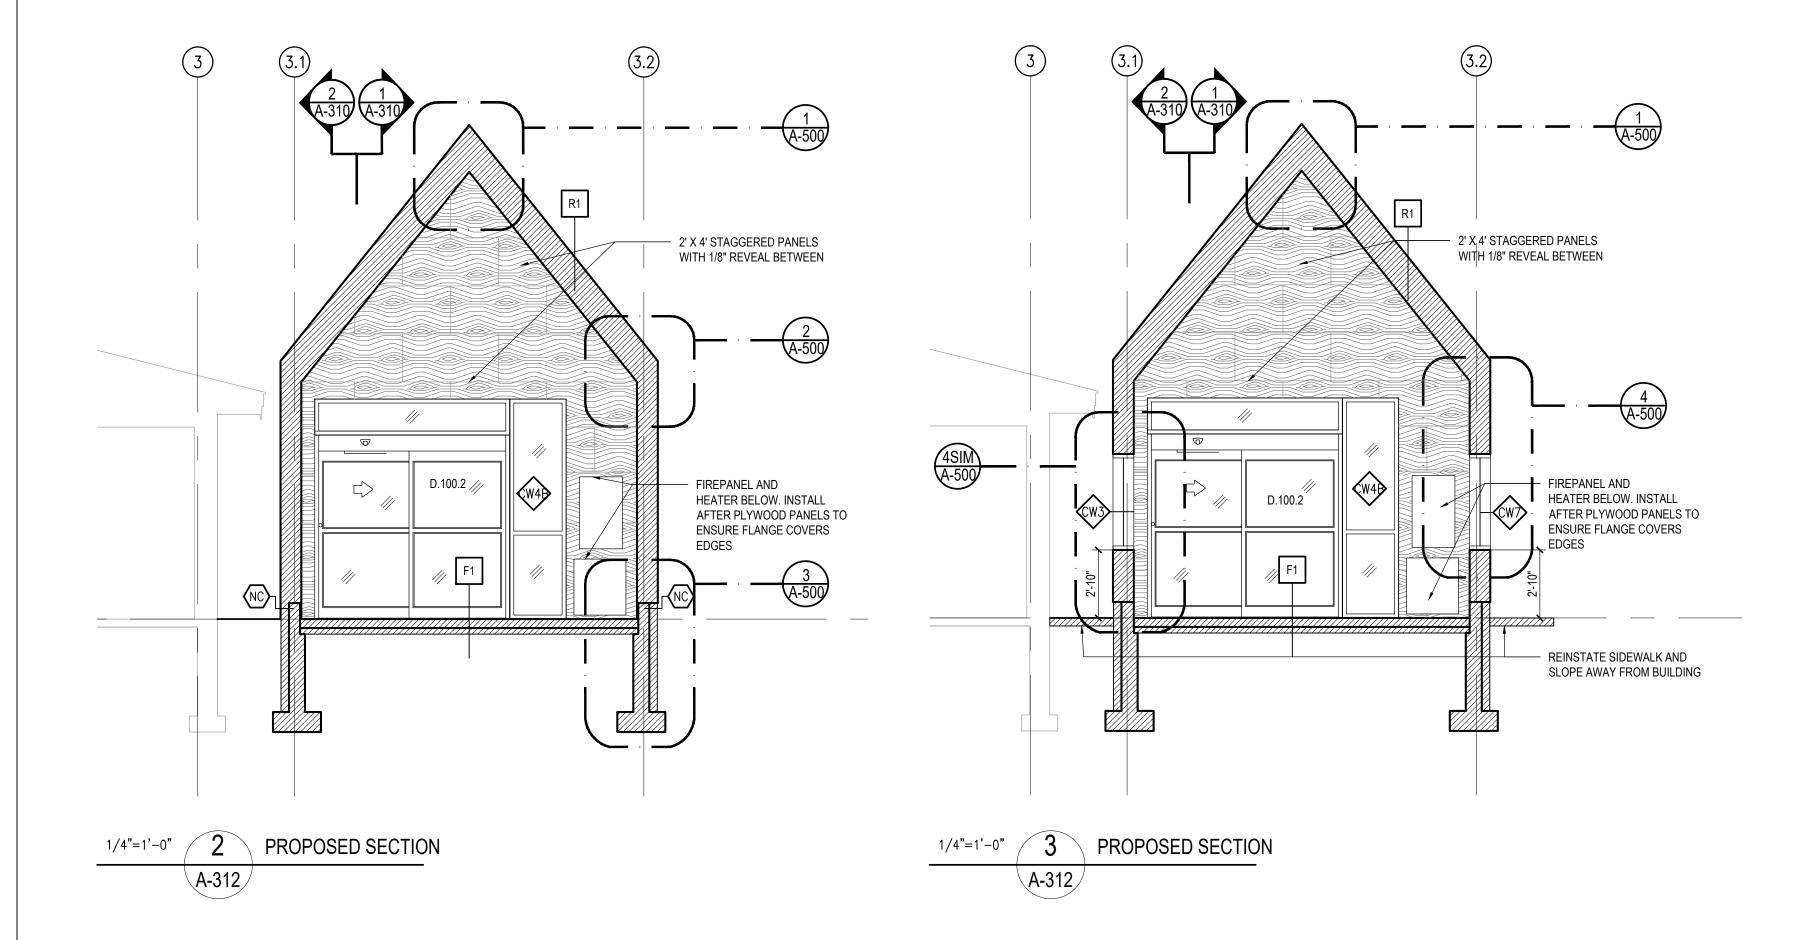

ISSUED FOR CONSTRUCTION 1 OCT. 25 2021


project: DARTMOUTH NORTH COMMUNITY CENTRE

HALIFAX REGIONAL client: MUNICIPALITY

scale: 1/4" = 1'0"
date: 03 16 2020

dwg#: A-312

PROPOSED BUILDING SECTIONS

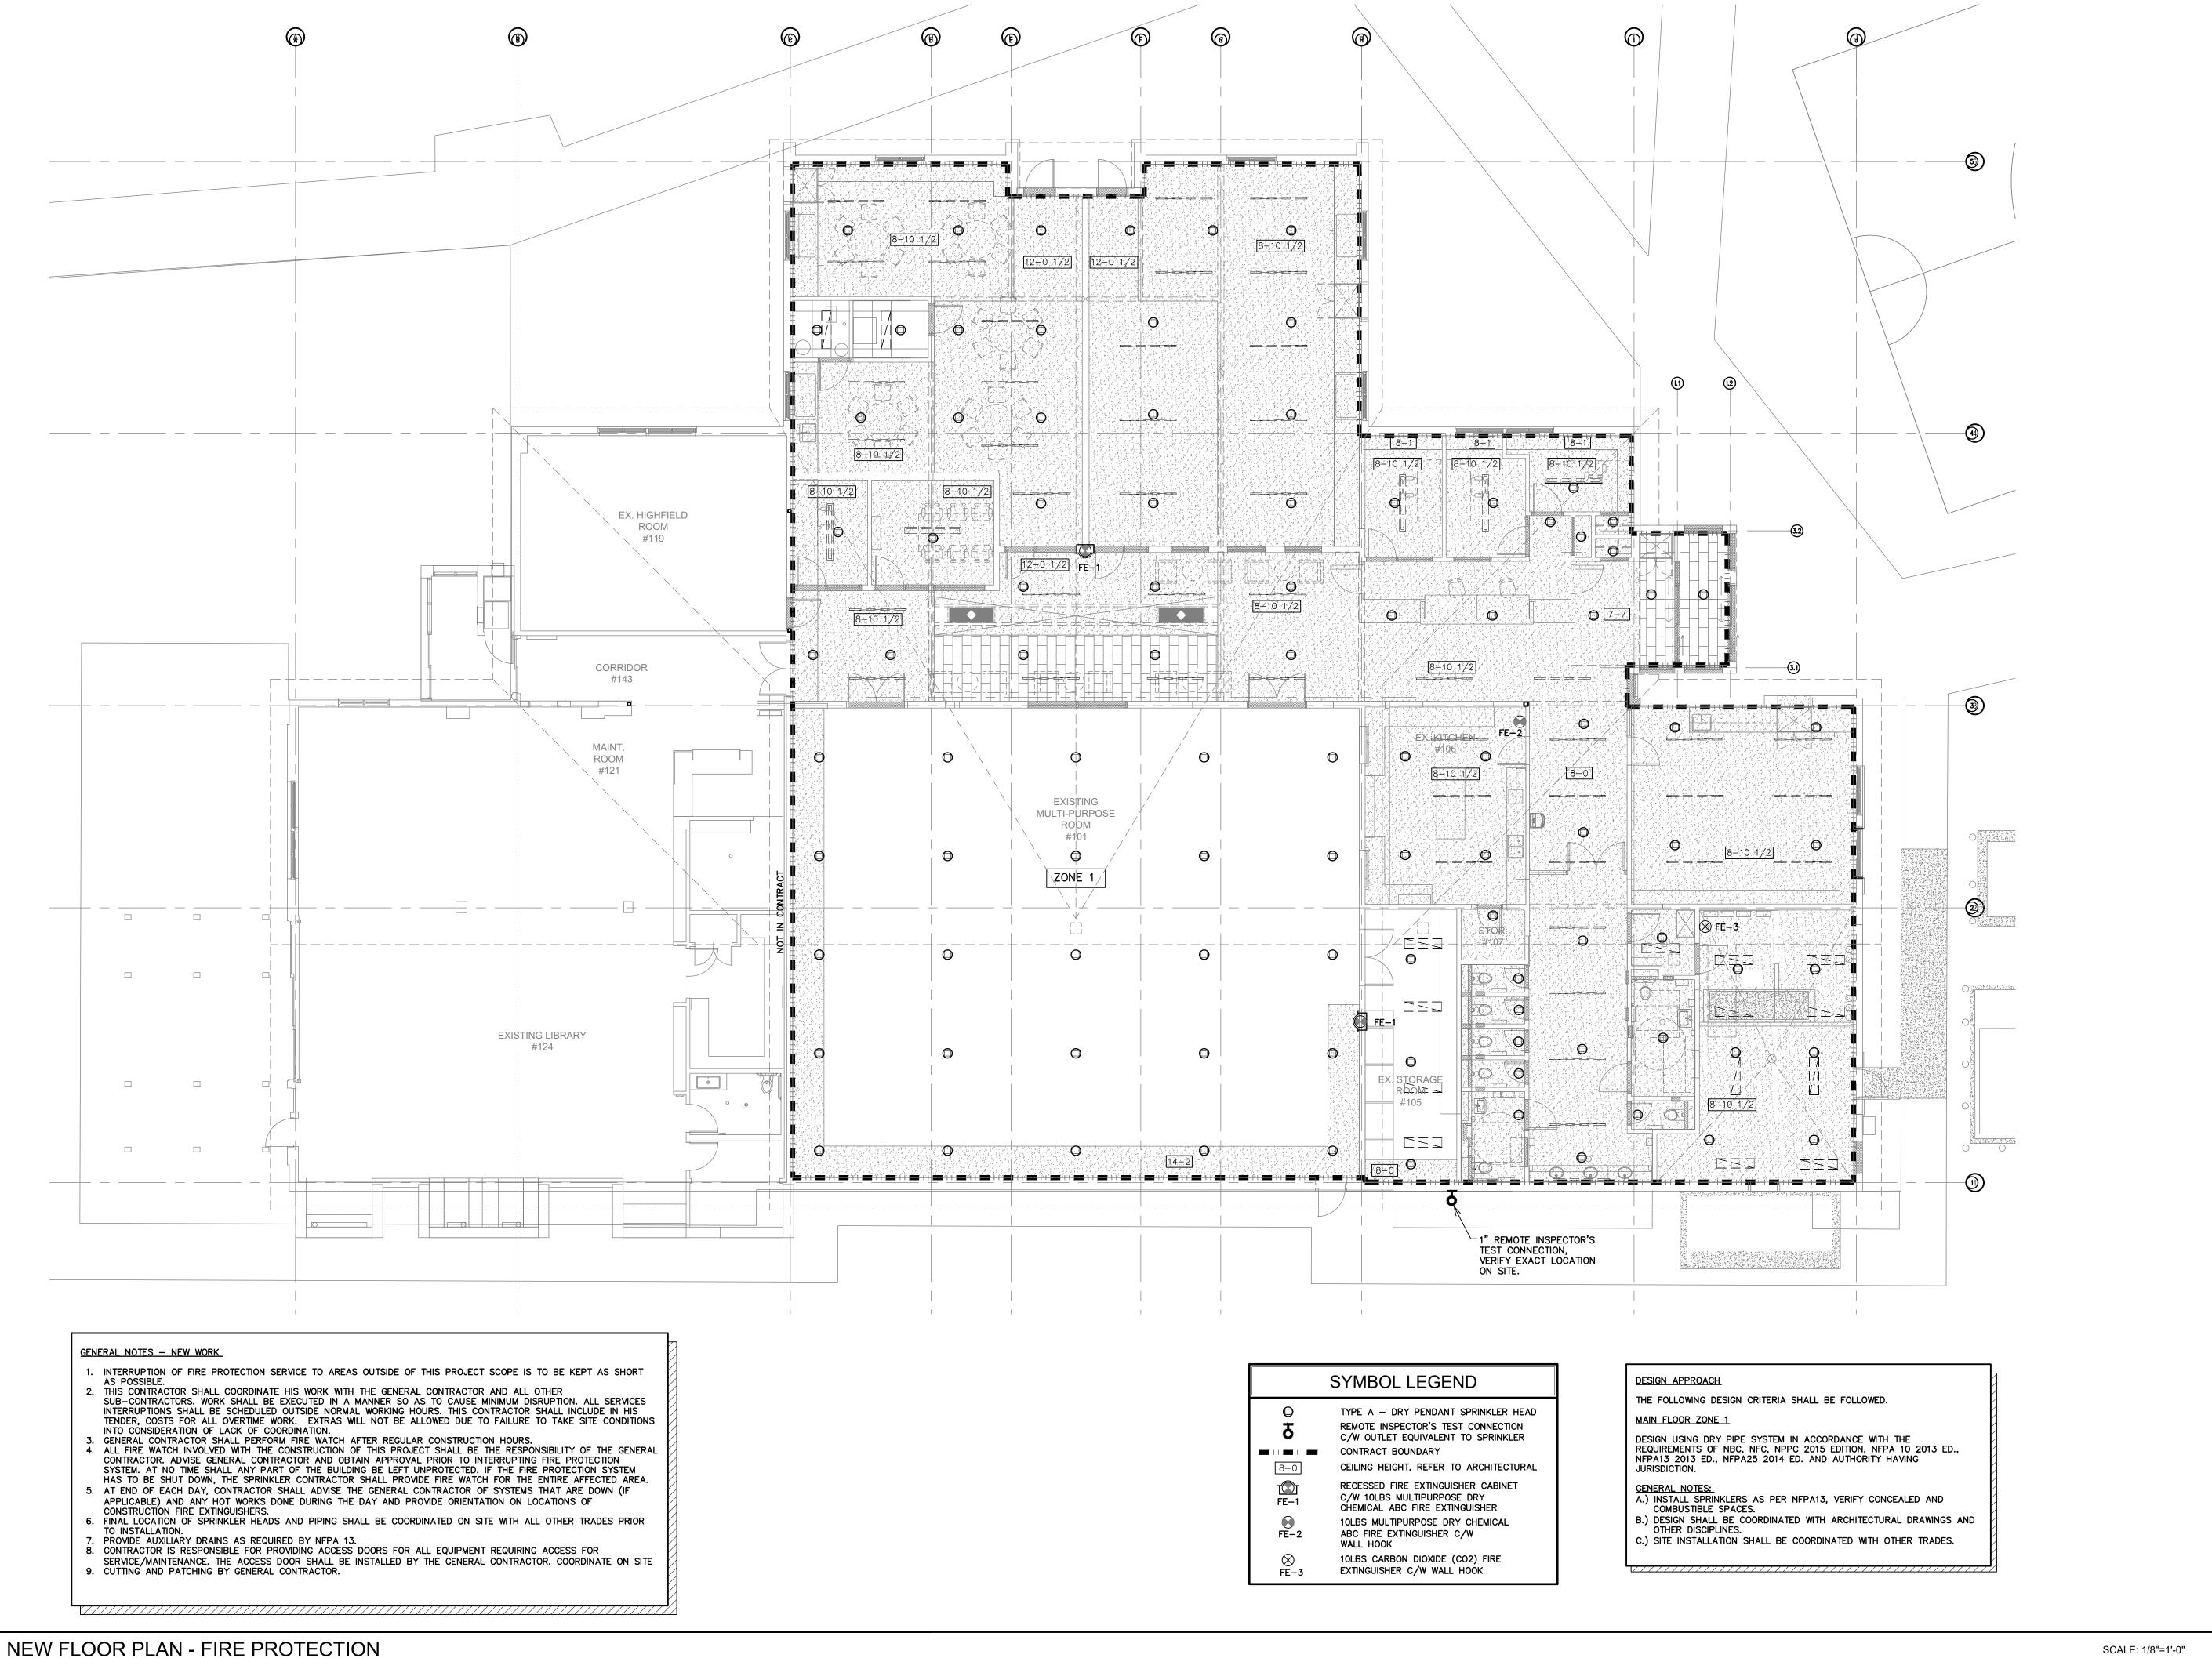


ABBOTT


5657 Cornwallis St Halifax NS B3K1B6 902 405 8877 Halifax NS B3K1B6 info@abbottbrown.ca



30 Duke Street, Suite #1 Truro, NS B2N 2A1 Bus: (902) 893-8455 Fax: (902) 893-3670 WWW.MCW.COM ENG. JOB NO. 14-19-115

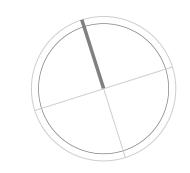

ISSUED FOR CONSTRUCTION 1 OCT. 25 2021

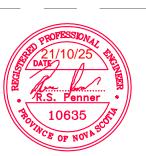


DARTMOUTH NORTH project: COMMUNITY CENTRE

HALIFAX REGIONAL client: MUNICIPALITY


1/8" = 1'0"

03 16 2020


NEW FLOOR PLAN - FIRE **PROTECTION**

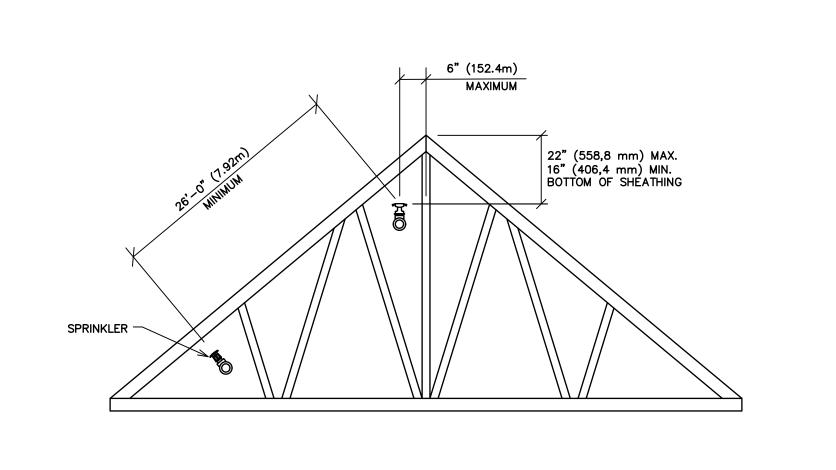




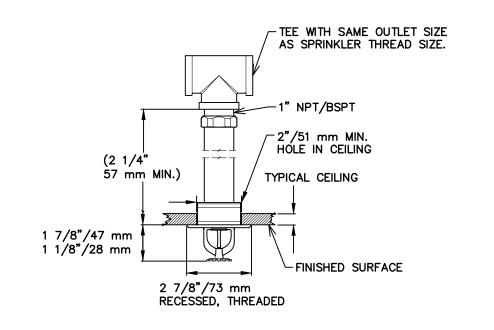




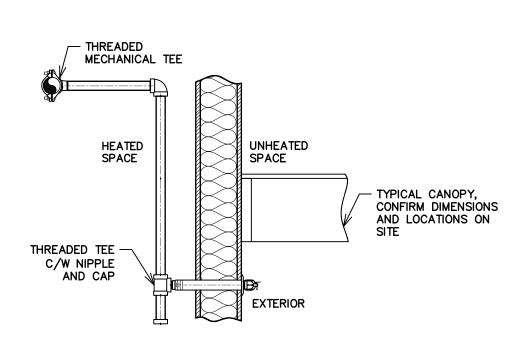




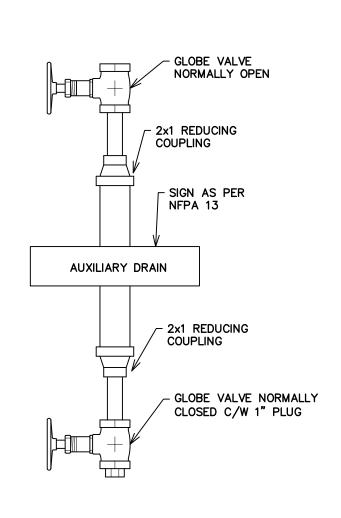




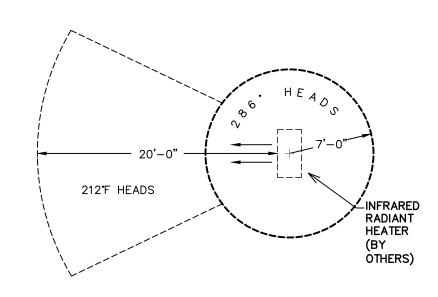

M-105.4 TEMPERATURE ZONE DETAIL SCALE: N.T.S.

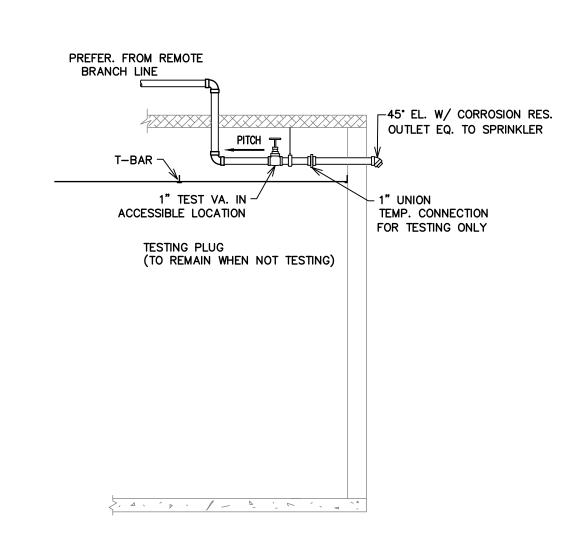


6
M-105.4
REMOTE INSPECTOR'S TEST DETAIL SCALE: N.T.S.

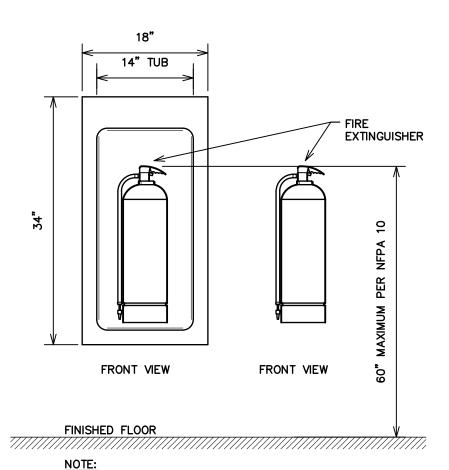



NOTE:
SUPPLY AND INSTALL OF THE CABINET BY SPRINKLER
CONTRACTOR. TO BE COORDINATED WITH OWNER AND
LOCAL AHJ APPROVAL.



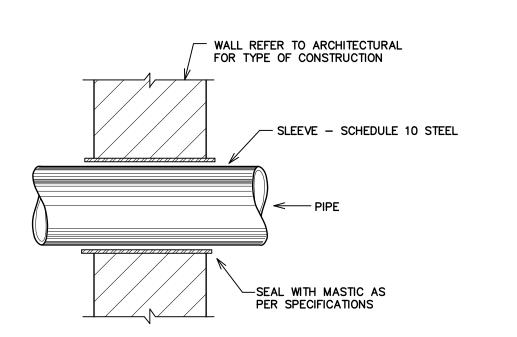



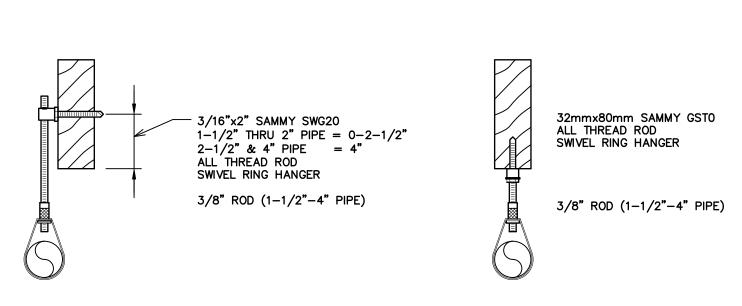

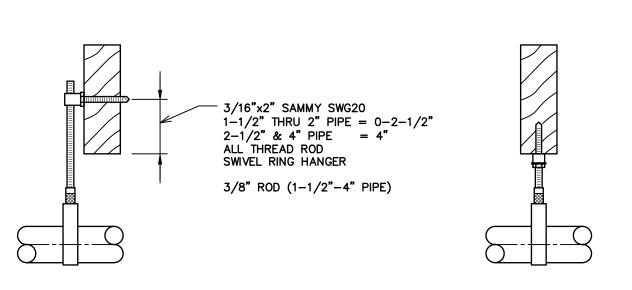








30 DUKE STREET, SUITE #1 TRURO, NS B2N 2A1 BUS: (902) 893-8455 FAX: (902) 893-3670 WWW.MCW.COM ENG. JOB NO. 14-19-115

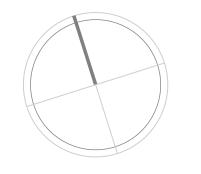

SCALE: N.T.S.

SCALE: N.T.S.

ISSUED FOR CONSTRUCTION 1 OCT. 25 2021

PROFESSIONAL PROFE

DARTMOUTH NORTH COMMUNITY CENTRE

HALIFAX REGIONAL MUNICIPALITY

1/8" = 1'0" date: 03 16 2020

M-105 4

DETAILS - FIRE PROTECTION