



Schedule B1 Site Plan

- NON-SUBSTANTIVE CHANGES**
- A - ADDITION OF ENCLOSED TENANT PARKING RAMP (A - 141.8m²)
 - B - ADDITION OF ENCLOSED EXIT STAIR FROM P1 PARKING (A - 14.9m²)
 - C - CENTRALIZED TENANT DROP OFF IN PLACE OF ENCLOSED LOADING BAY
 - D - WEST TOWER RESIDENTIAL ENTRY REMOVED
 - E - EAST TOWER RESIDENTIAL ENTRY REMOVED
 - F - ADDITION OF SMALL BALCONIES
 - G - ADDITION OF P5 PARKING LEVEL
 - H - BAYS EXTENDED TO LOWER LEVELS
 - J - ADDITION OF RAISED PLANTER (HT - 1.2m²)



SPRING GARDEN WEST

DEXEL + MACKAY-LYONS SWEETAPPLE ARCHITECTS LTD.

DEVELOPMENT AGREEMENT

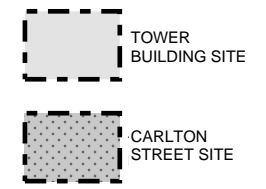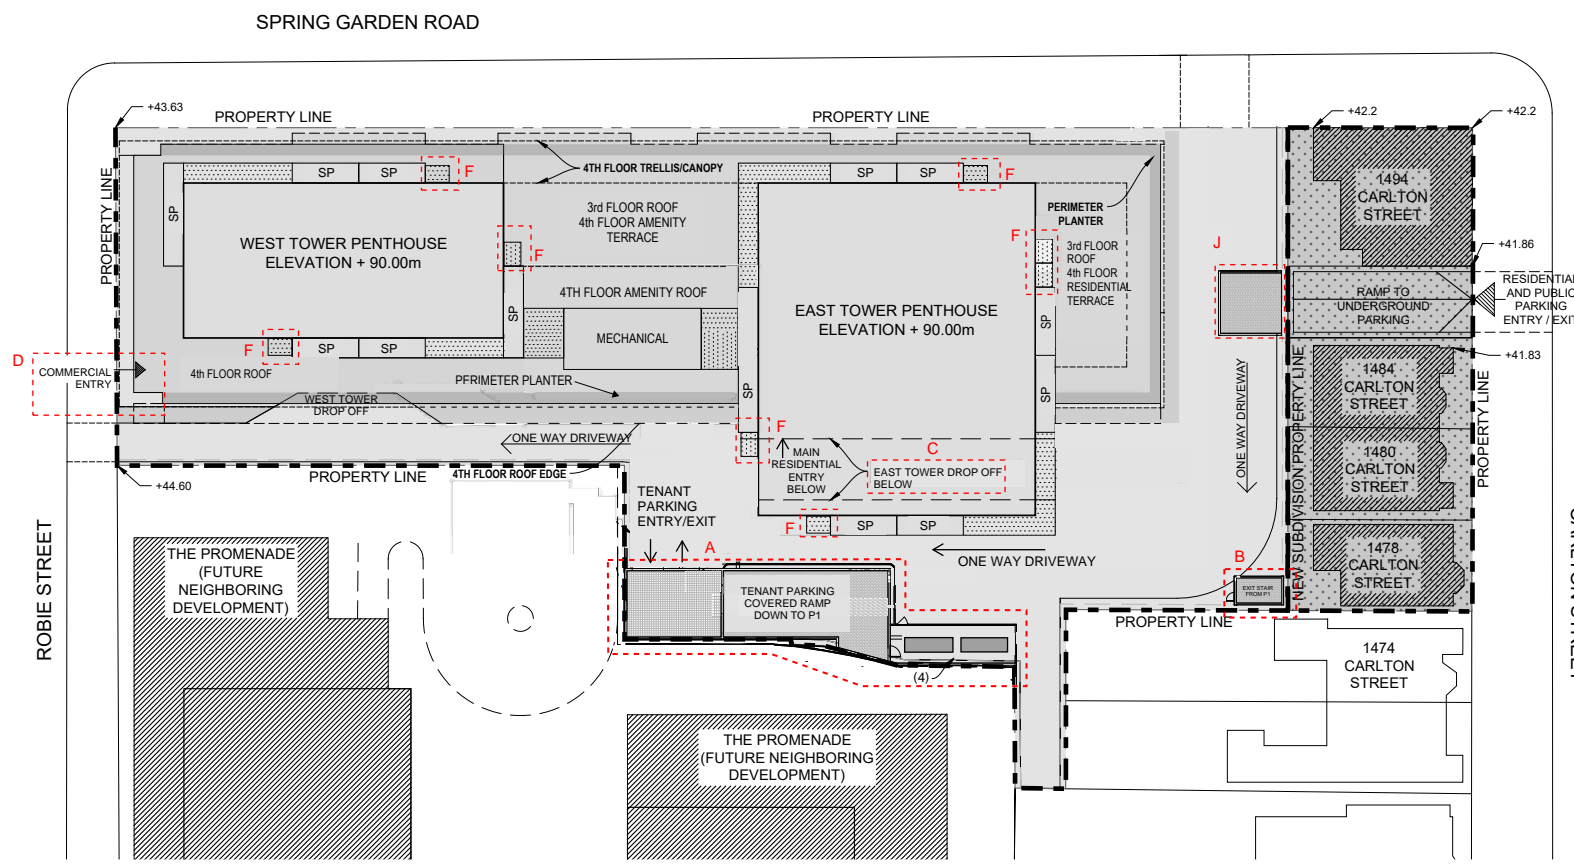

Note:
 Project reference elevation 0.0m = 42.7m

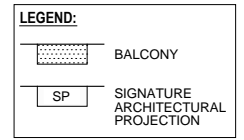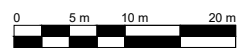

BASED ON ORIGINAL SURVEY
 AUGUST 29, 2016
 DWG. NO.: 16-005-50

BY
 B. DAVISON
 SURVEYING & ENGINEERING LTD.
 1037 Avonview Drive, Harbourside, NS, B0P 1P0
 p:902-392-2185 f:902-392-2198 e:902-243-9180
 www.bdsi.ca bdsi@bdsi.com