

DATE:

REVISION

Grand Scheme

Unit Type	Number	Percent of
1 Bedroom	49	33.33%
2 Bedroom	83	53.33%
3 Bedroom	8	5.33%
Penthouse	1	0.67%
Total	141	100.00%

Parking Category	Number	Percent of
Residential Aboveground	172	88.88%
Residential Below	15	7.75%
Street Use	74	38.26%
Total	261	100.00%

STAMP

NO. REVISIONS DATE/YR

PROJECT :
MMBR DEVELOPMENTS

DRAWING TITLE :
ELEVATIONS

C.P.# 23-09

PROJECT MANAGER: RT

SCALE: AS NOTED


DRAWN BY: KD

DATE: -

A-401



1 EAST ELEVATION
401 1/8" = 1'-0"

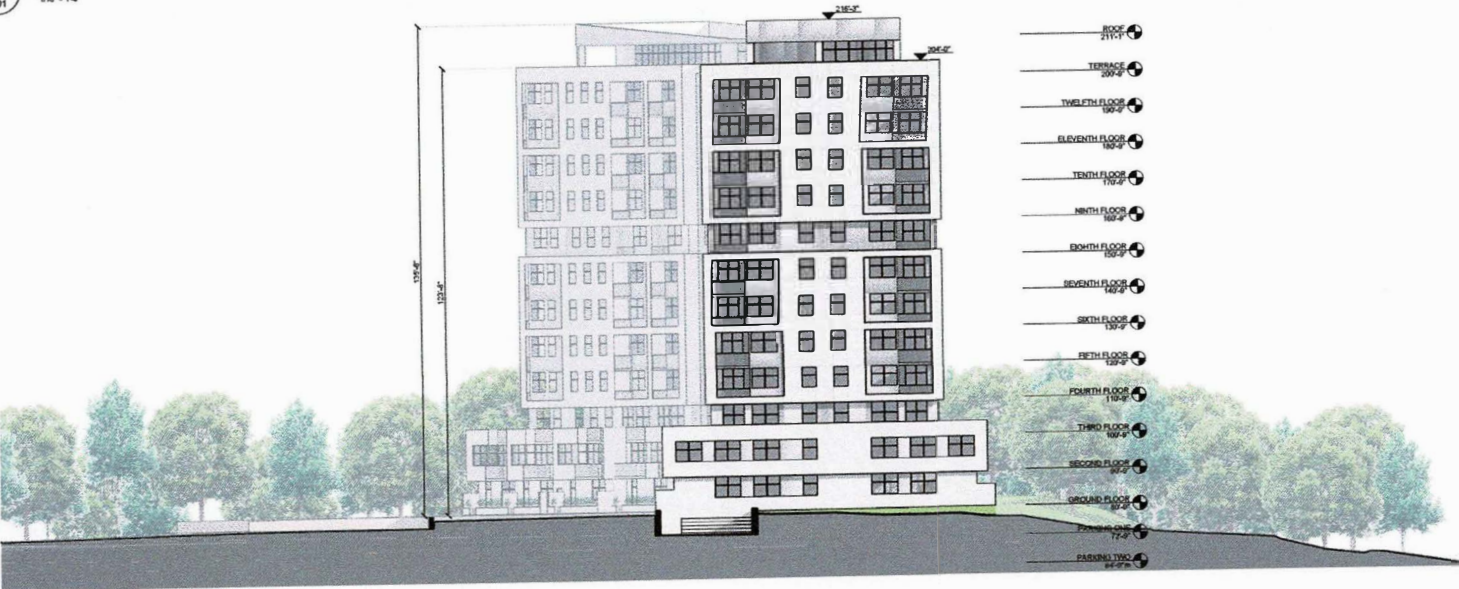

2 NORTH ELEVATION
401 1/8" = 1'-0"

CLIENT:

KEY PLAN

Cranked Scheme		
UNIT TYPE	NUMBER	PERCENT MIX
1 Bedroom	47	33.33%
2 Bedroom	93	65.96%
3 Bedroom	0	0.00%
Penthouse	1	0.71%
Total	141	100.00%
Parking Spaces		
Category	Number	Percent Mix
Residential	172	65.90%
Underground	15	5.75%
Visitor	74	28.35%
Total	261	100.00%

STAMP

NO. REVISIONS DATE/AM/YY

PROJECT:
MMBR DEVELOPMENTS

DRAWING TITLE:
ELEVATIONS

C.P.#: 25-09

PROJECT MANAGER: KT

SCALE: AS NOTED

DRAWN BY: KD

DATE: -

A-402



1 WEST ELEVATION
1/8" = 1'-0"



2 SOUTH ELEVATION
1/8" = 1'-0"