

CLIENT:

KEY PLAN

Cranked Scheme			
Unit Type	Number	Percent	Units
1 Bedroom	47	33.33%	
2 Bedroom	95	66.66%	
3 Bedroom	0	0.00%	
Penthouse	1	0.71%	
Total	141	100.00%	

Parking Spaces	Number	Percent Min.
Residential	172	65.00%
Underground	15	5.75%
Residential Visitor	74	28.30%
MMBR Lot	261	100.00%

- COMMUNAL SPACE
- 1 BEDROOM
- 2 BEDROOM
- PENTHOUSE
- 20th WATERCOURSE

STAMP



NO. REVISIONS TO DATE

PROJECT :
MMBR DEVELOPMENTS

DRAWING TITLE :
PARKING GARAGE FLOOR PLANS

CP.# 23-08
PROJECT MANAGER: KT
SCALE: AS NOTED
DRAWN BY: ID
DATE: -

A-102

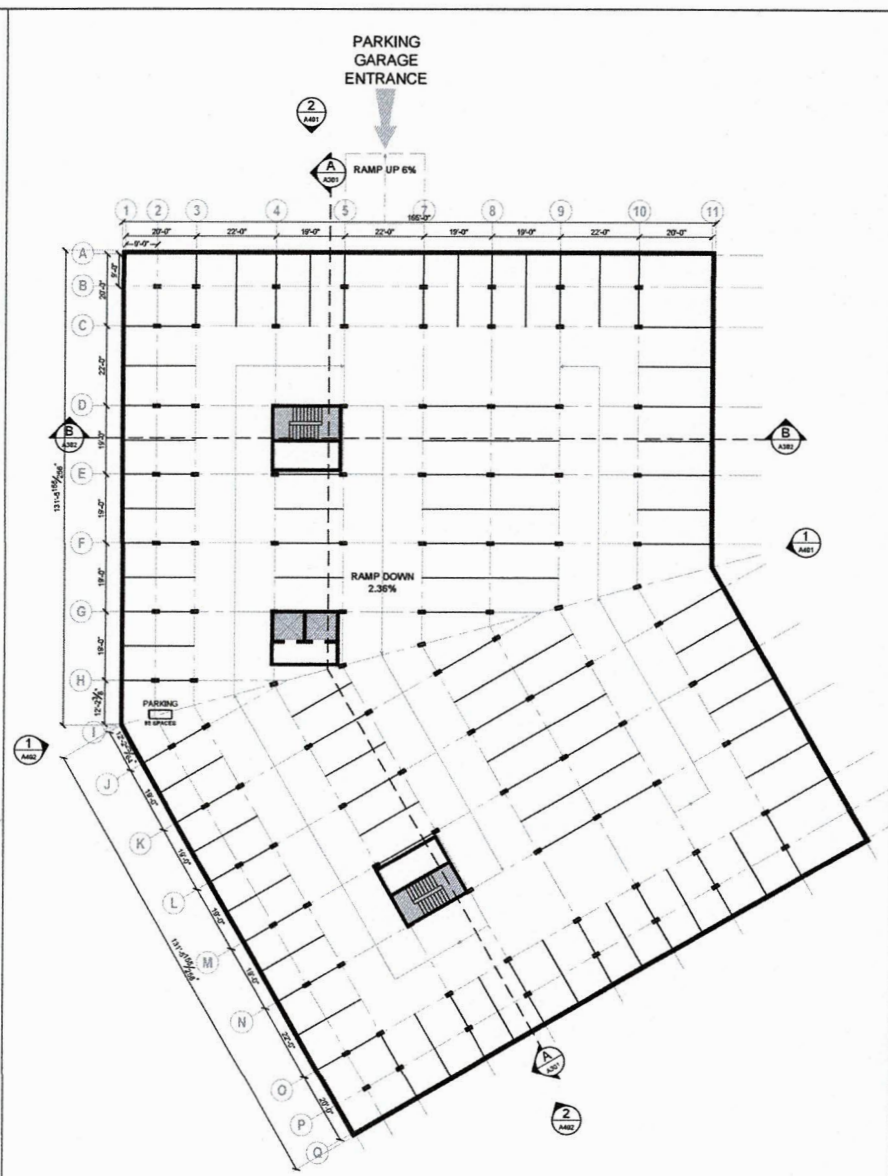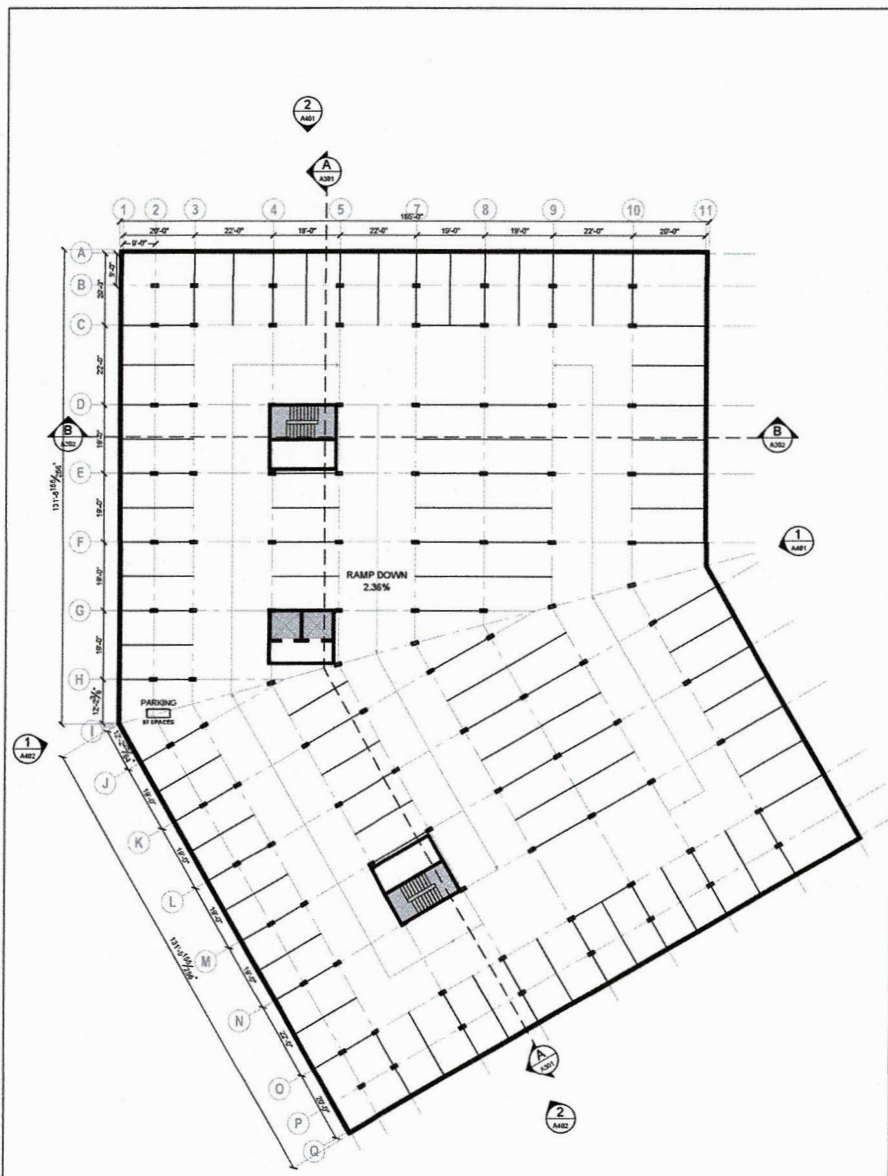

CLIENT:

KEYPLAN

Cranked Scheme		
Unit Type	Number	Percent Mix
1 Bedroom	47	33.33%
2 Bedroom	83	46.67%
3 Bedroom	0	0.00%
Penthouses	1	0.71%
Total	141	100.00%

Parking Spaces	Number	Percent Mix
Residential	172	85.00%
Underground	15	5.75%
Visitor	74	28.35%
MMBR Lot	261	100.00%

- COMMUNAL SPACE
- 1 BEDROOM
- 2 BEDROOM
- PENTHOUSE
- 2nd WATERCOURSE

STAMP



NO. REVISIONS DD/MM/YY

PROJECT :
MMBR DEVELOPMENTS

DRAWING TITLE :
FLOOR PLANS

C.P.#: 23-08
PROJECT MANAGER: KT
SCALE: AS NOTED
DRAWN BY: ID
DATE: -

A-103

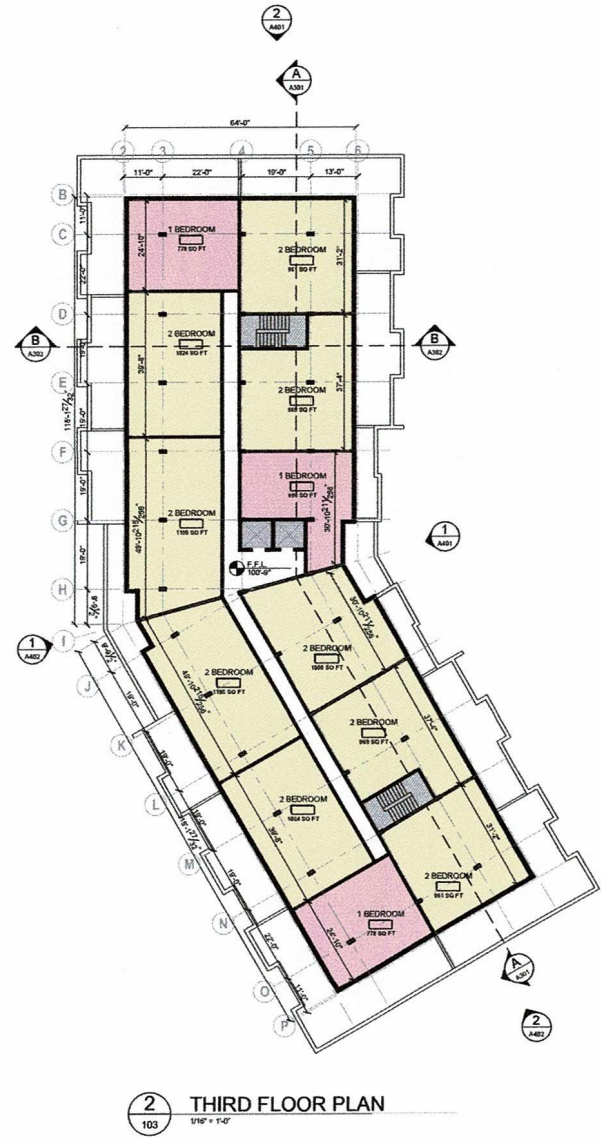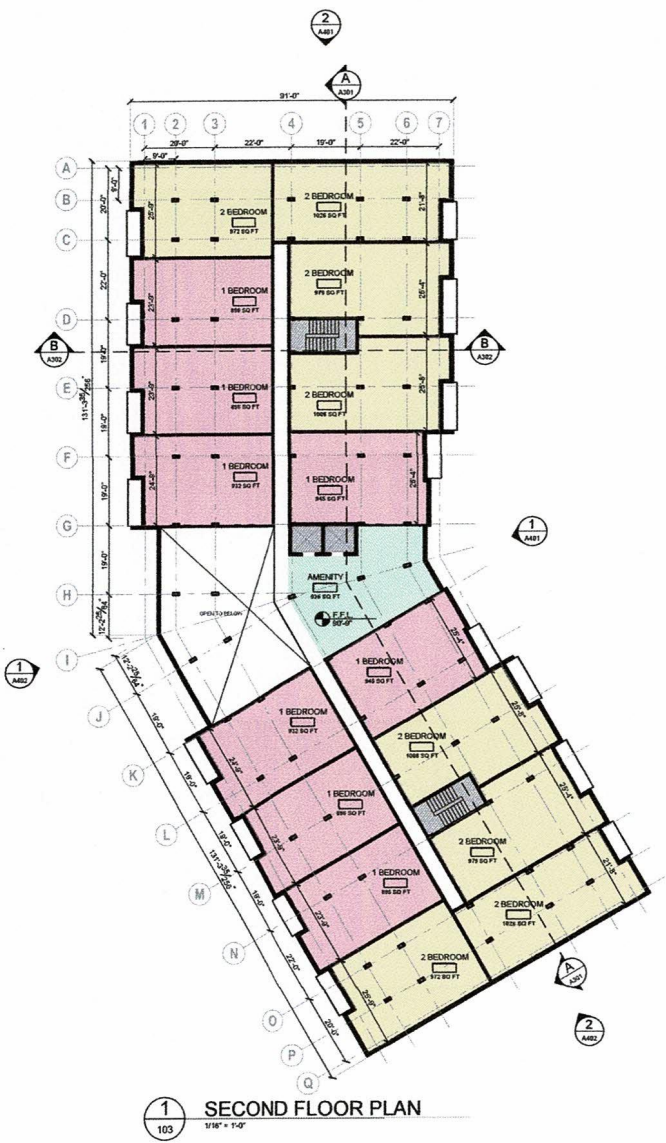

CLIENT:

KEY PLAN

Cracked Scheme		
Unit Type	Number	Percent Mix
1 Bedroom	47	33.33%
2 Bedroom	93	66.67%
3 Bedroom	0	0.00%
Penthouse	1	0.71%
Total	141	100.00%

Parking Spaces	Number	Percent Mix
Restricted	172	96.59%
Underground	15	8.75%
Residential	15	8.75%
Visitor	74	48.36%
MMBR Lot	74	48.36%
Total	261	100.00%

- COMMUNAL SPACE
- 1 BEDROOM
- 2 BEDROOM
- PENTHOUSE
- 20th WATERCOURSE @ 10' WIDE

STAMP


NO. REVISIONS DD/MM/YY

PROJECT :
MMBR DEVELOPMENTS


DRAWING TITLE :
FLOOR PLANS

C.P.# 23-09
PROJECT MANAGER: KT
SCALE: AS NOTED
DRAWN BY: ND
DATE: -


A-104

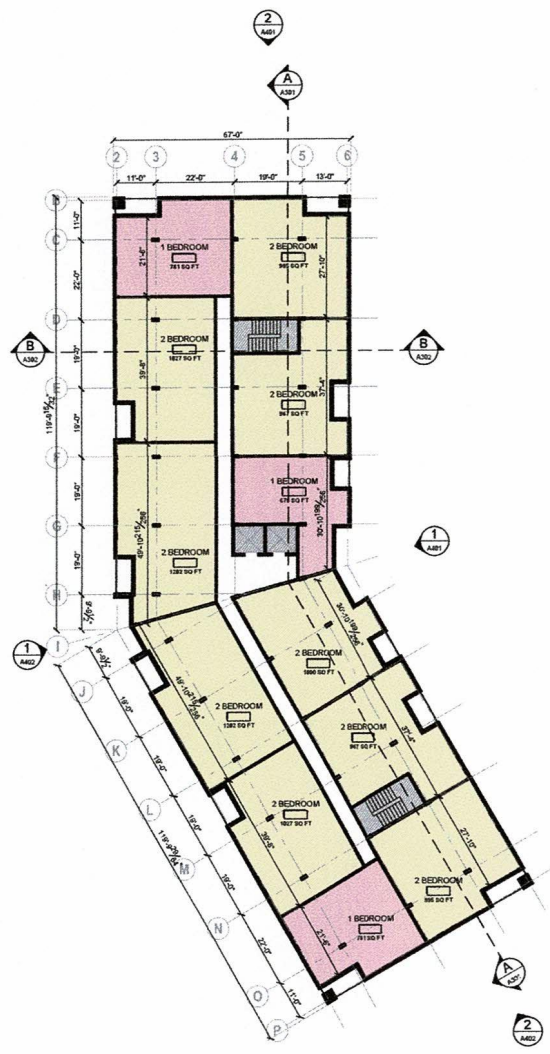

1 TYPICAL FLOOR PLAN
1/8" = 1'-0"

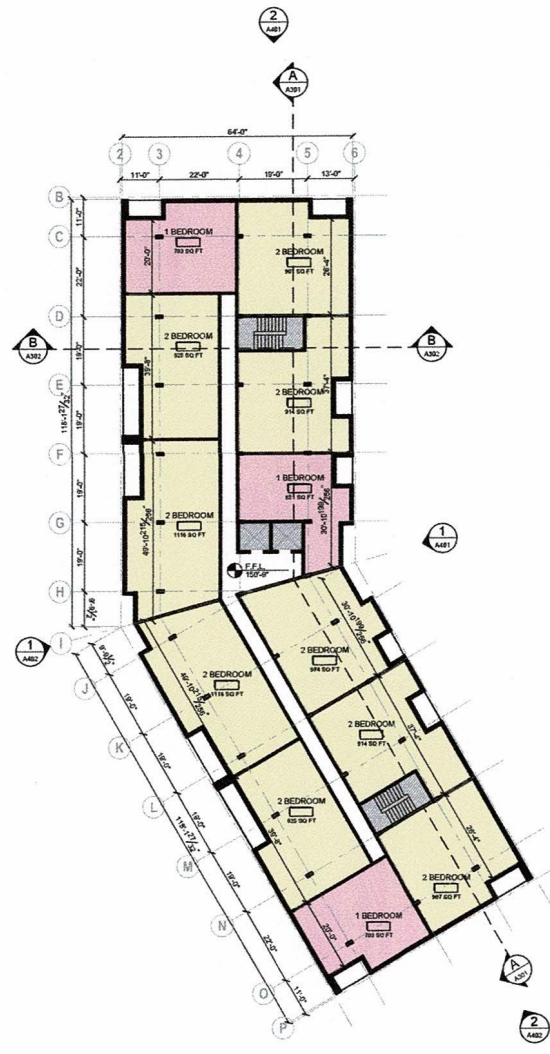

2 EIGHTH FLOOR PLAN
1/8" = 1'-0"

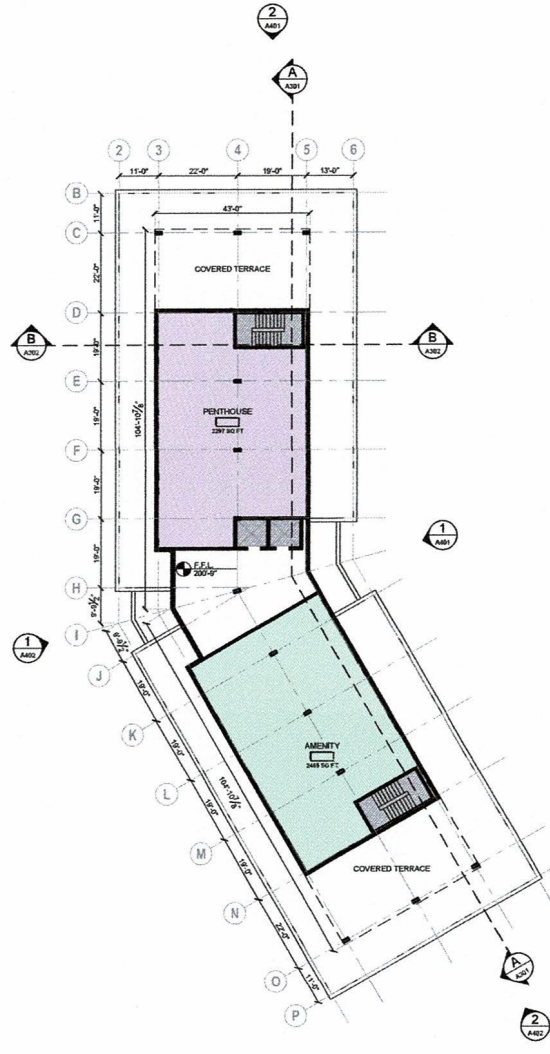

3 THIRTEENTH FLOOR PLAN
1/8" = 1'-0"

