

Commercial Building Facade Legend			
1	Brick (or) Stone Masonry Cladding	5	Punched Windows with Molding Surrounds & Sills
2	Wood Shingles (or) Wood / Vinyl Siding	6	Display Windows with Molding Surrounds & Sills
3	Corner Facade Trim	7	Mansard Roof
4	Cap Stone Façade Trim	8	Gabled Dormer

3195 Highway 2

Case 23325


Fall River, NS

191-12517-00 June 14, 2021

SCHEDULE B

Commercial Building - Northeast Elevation (Frontage on Hwy 2)

Scale: 1:100

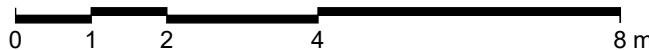


**PRELIMINARY
FOR INFO ONLY**

ARCHITECTURE | 49

Client:

MICCO
companies

8.5x11"

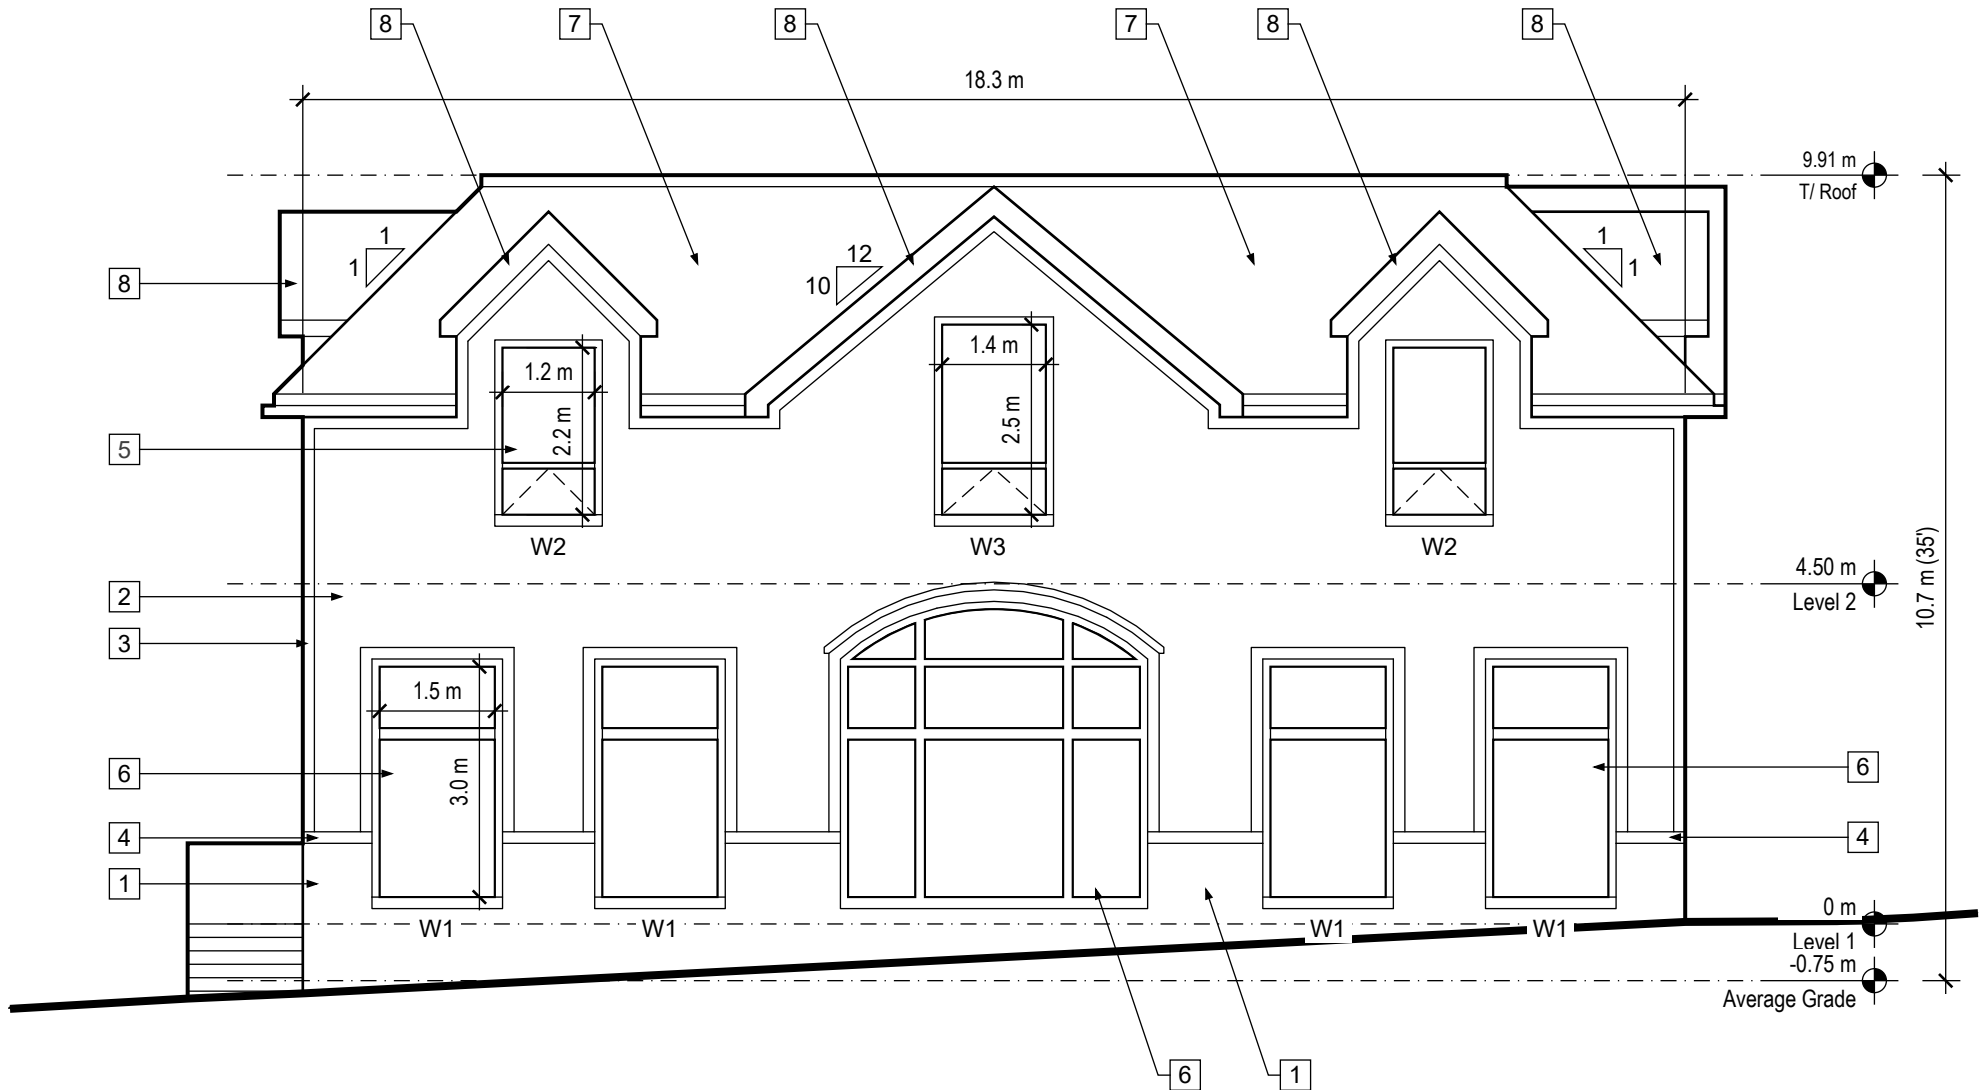

Commercial Building Façade Legend			
1	Brick (or) Stone Masonry Cladding	5	Punched Windows with Molding Surrounds & Sills
2	Wood Shingles (or) Wood / Vinyl Siding	6	Display Windows with Molding Surrounds & Sills
3	Corner Façade Trim	7	Mansard Roof
4	Cap Stone Façade Trim	8	Gabled Dormer

8.5x11"

3195 Highway 2

Case 23325


Fall River, NS

191-12517-00 June 14, 2021

SCHEDULE C

Commercial Building - Southeast Elevation (Frontage on Hwy 2)

Scale: 1:100

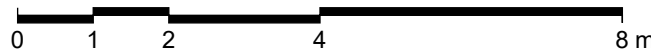


**PRELIMINARY
FOR INFO ONLY**

ARCHITECTURE | 49

Client:

MICCO
companies

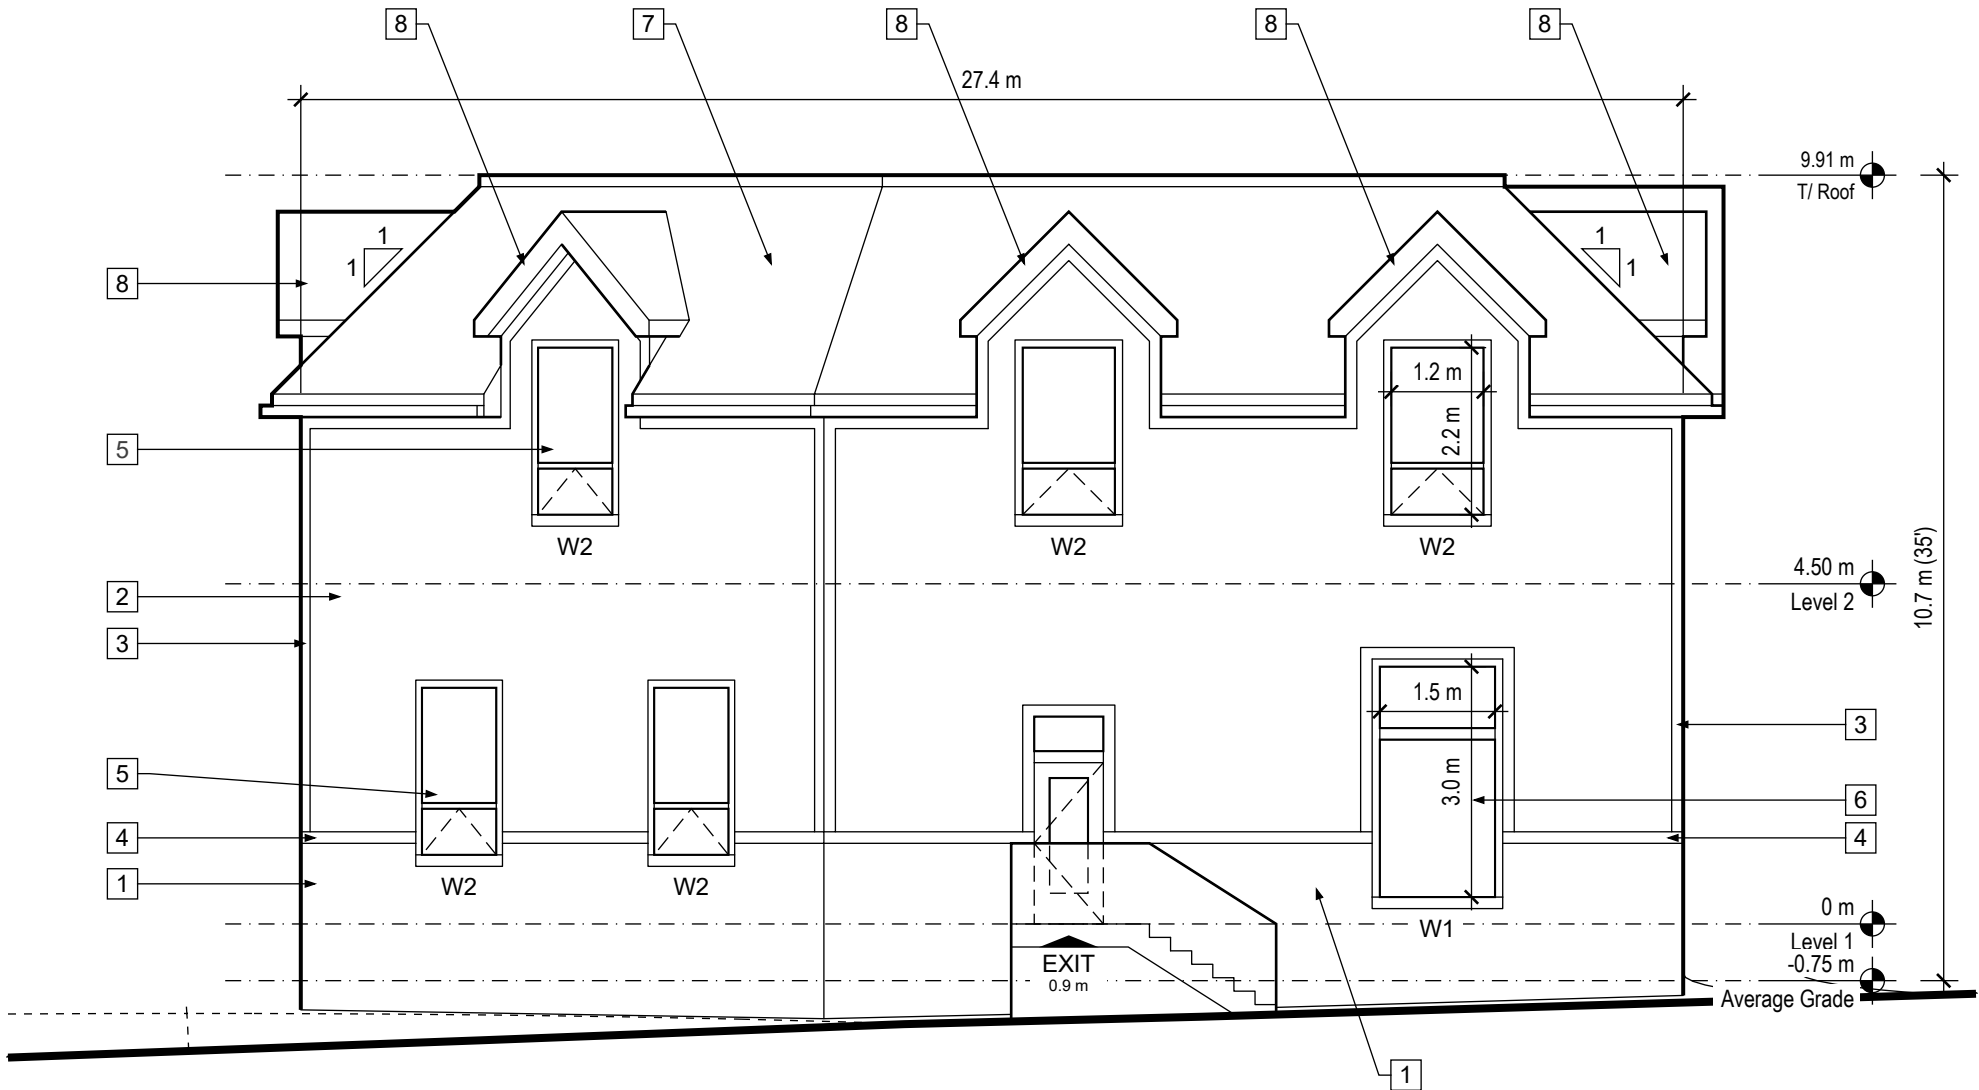

Commercial Building Facade Legend

1	Brick (or) Stone Masonry Cladding	5	Punched Windows with Molding Surrounds & Sills
2	Wood Shingles (or) Wood / Vinyl Siding	6	Display Windows with Molding Surrounds & Sills
3	Corner Facade Trim	7	Mansard Roof
4	Cap Stone Façade Trim	8	Gabled Dormer

8.5x11"

3195 Highway 2

Case 23325


Fall River, NS

191-12517-00 June 14, 2021

SCHEDULE D

Commercial Building - Southwest Elevation (Frontage on Hwy 2)

Scale: 1:100

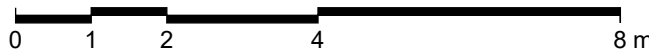


PRELIMINARY
FOR INFO ONLY

ARCHITECTURE | 49

Client:

MICCO
companies

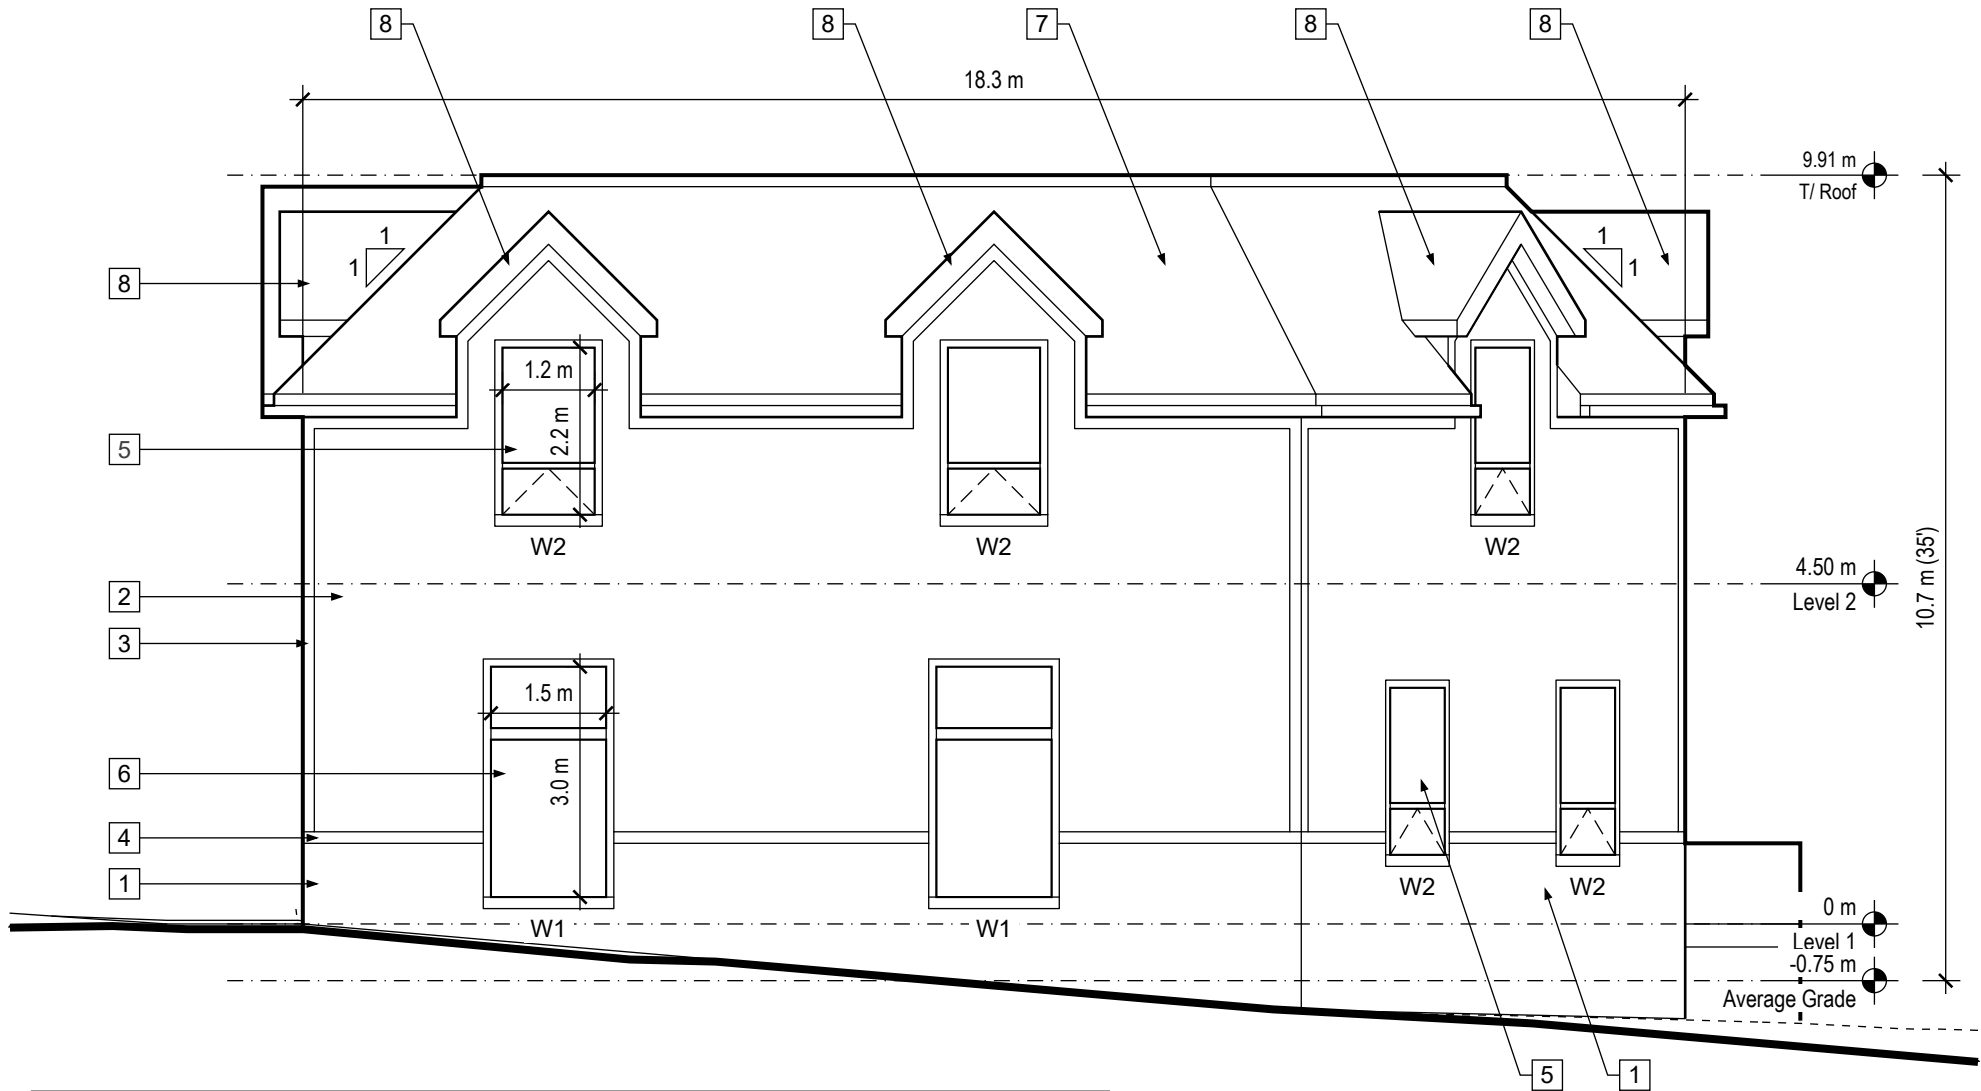

Commercial Building Facade Legend

1	Brick (or) Stone Masonry Cladding	5	Punched Windows with Molding Surrounds & Sills
2	Wood Shingles (or) Wood / Vinyl Siding	6	Display Windows with Molding Surrounds & Sills
3	Corner Facade Trim	7	Mansard Roof
4	Cap Stone Façade Trim	8	Gabled Dormers

8.5x11"

3195 Highway 2

Case 23325


Fall River, NS

191-12517-00 June 14, 2021

SCHEDULE E

Commercial Building - Northwest Elevation (Frontage on Hwy 2)

Scale: 1:100

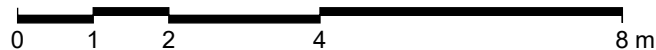


**PRELIMINARY
FOR INFO ONLY**

ARCHITECTURE | 49

Client:

MICCO
companies

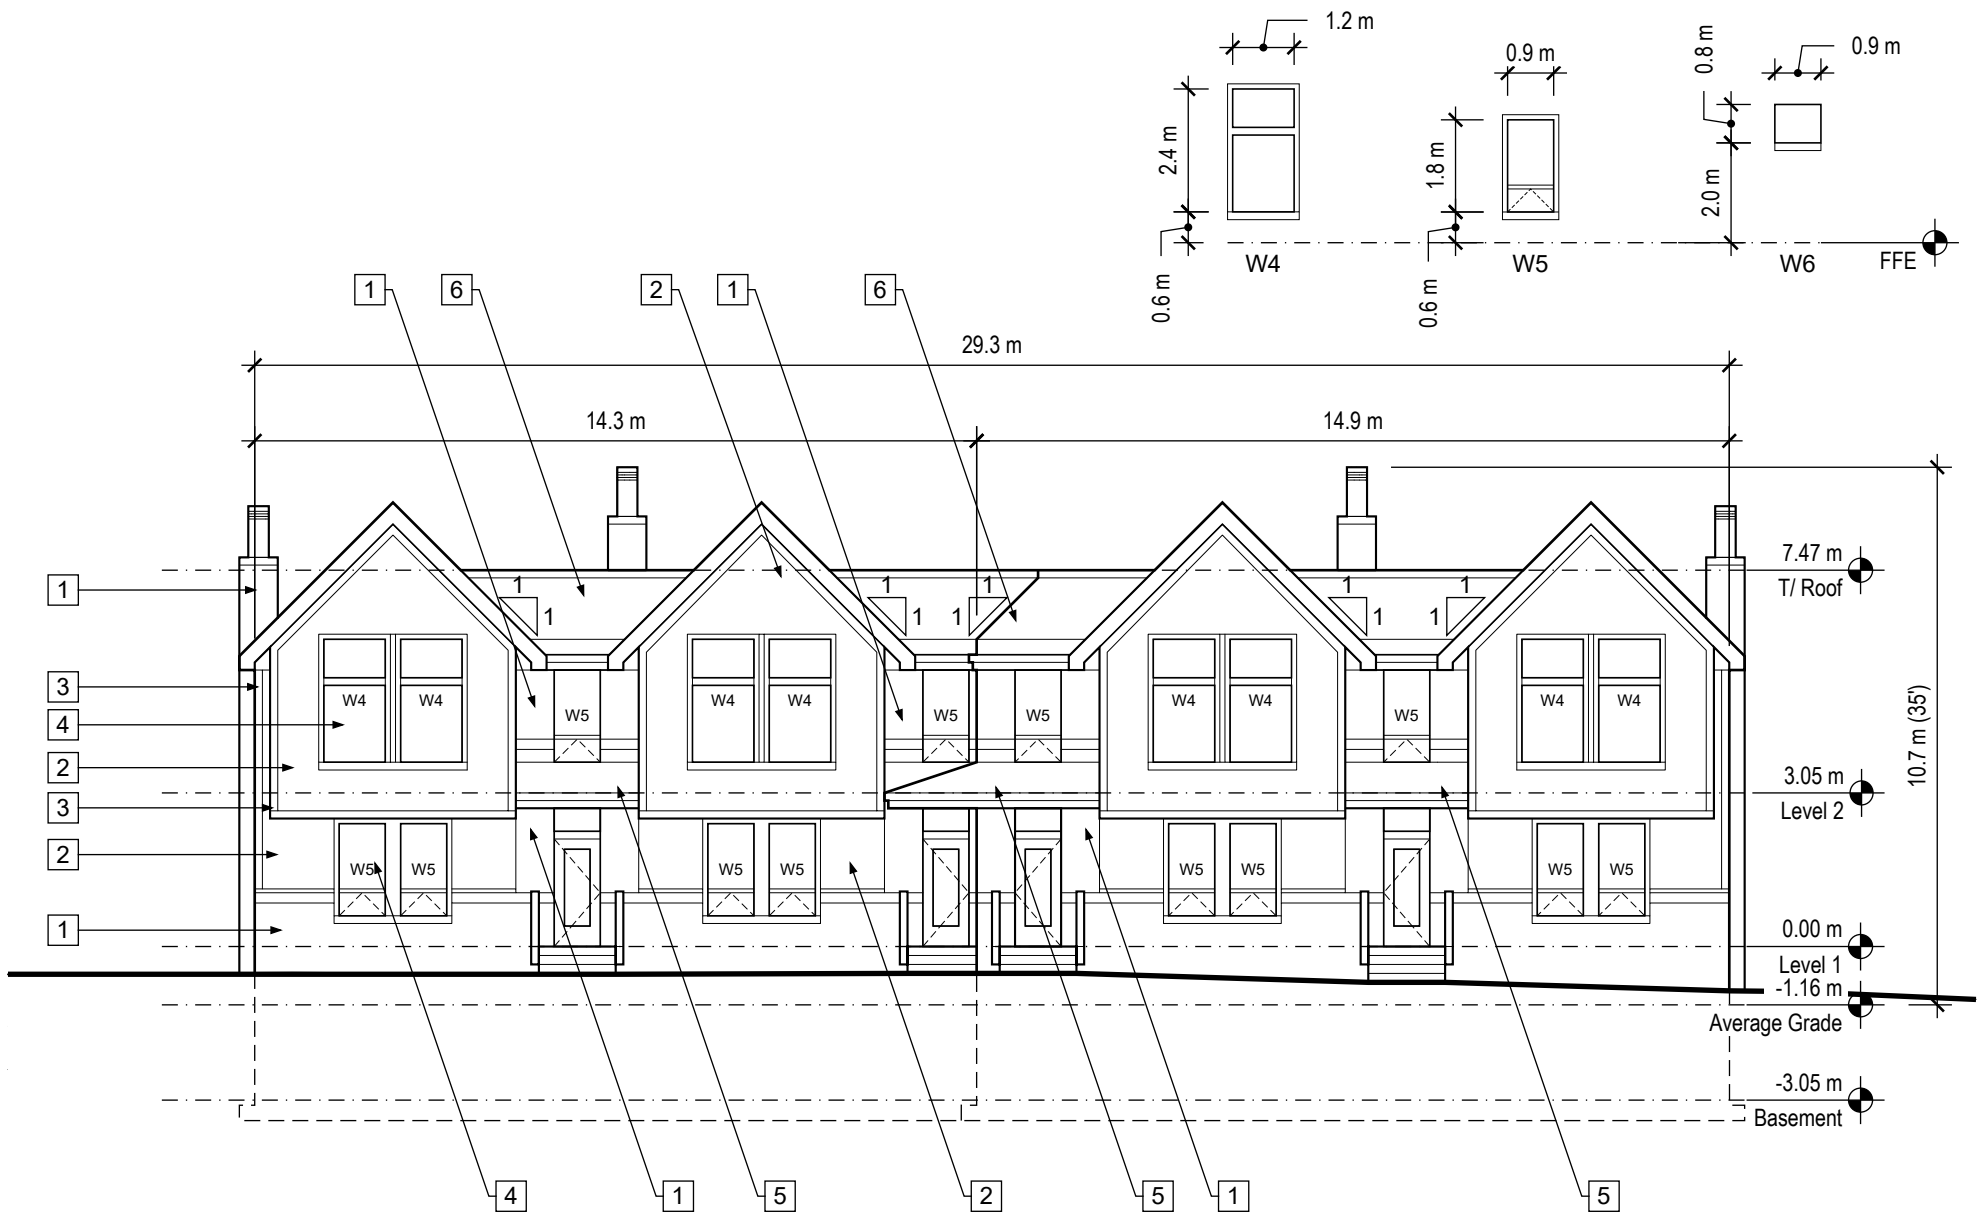

Townhouses Facade Legend

1	Brick (or) Stone Masonry Cladding	5	Roof Overhang
2	Wood Shingles (or) Wood / Vinyl Siding	6	Mansard Roof
3	Corner Facade Trim	7	Balcony Guardrail
4	Punched Windows with Molding Surrounds & Sills		

8.5x11"

3195 Highway 2

Case 23325


Fall River, NS

191-12517-00 June 14, 2021

SCHEDULE F

Townhouses - Northeast Elevation (Front)

Scale: 1:150

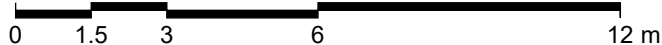


**PRELIMINARY
FOR INFO ONLY**

ARCHITECTURE | 49

Client:

MICCO
companies

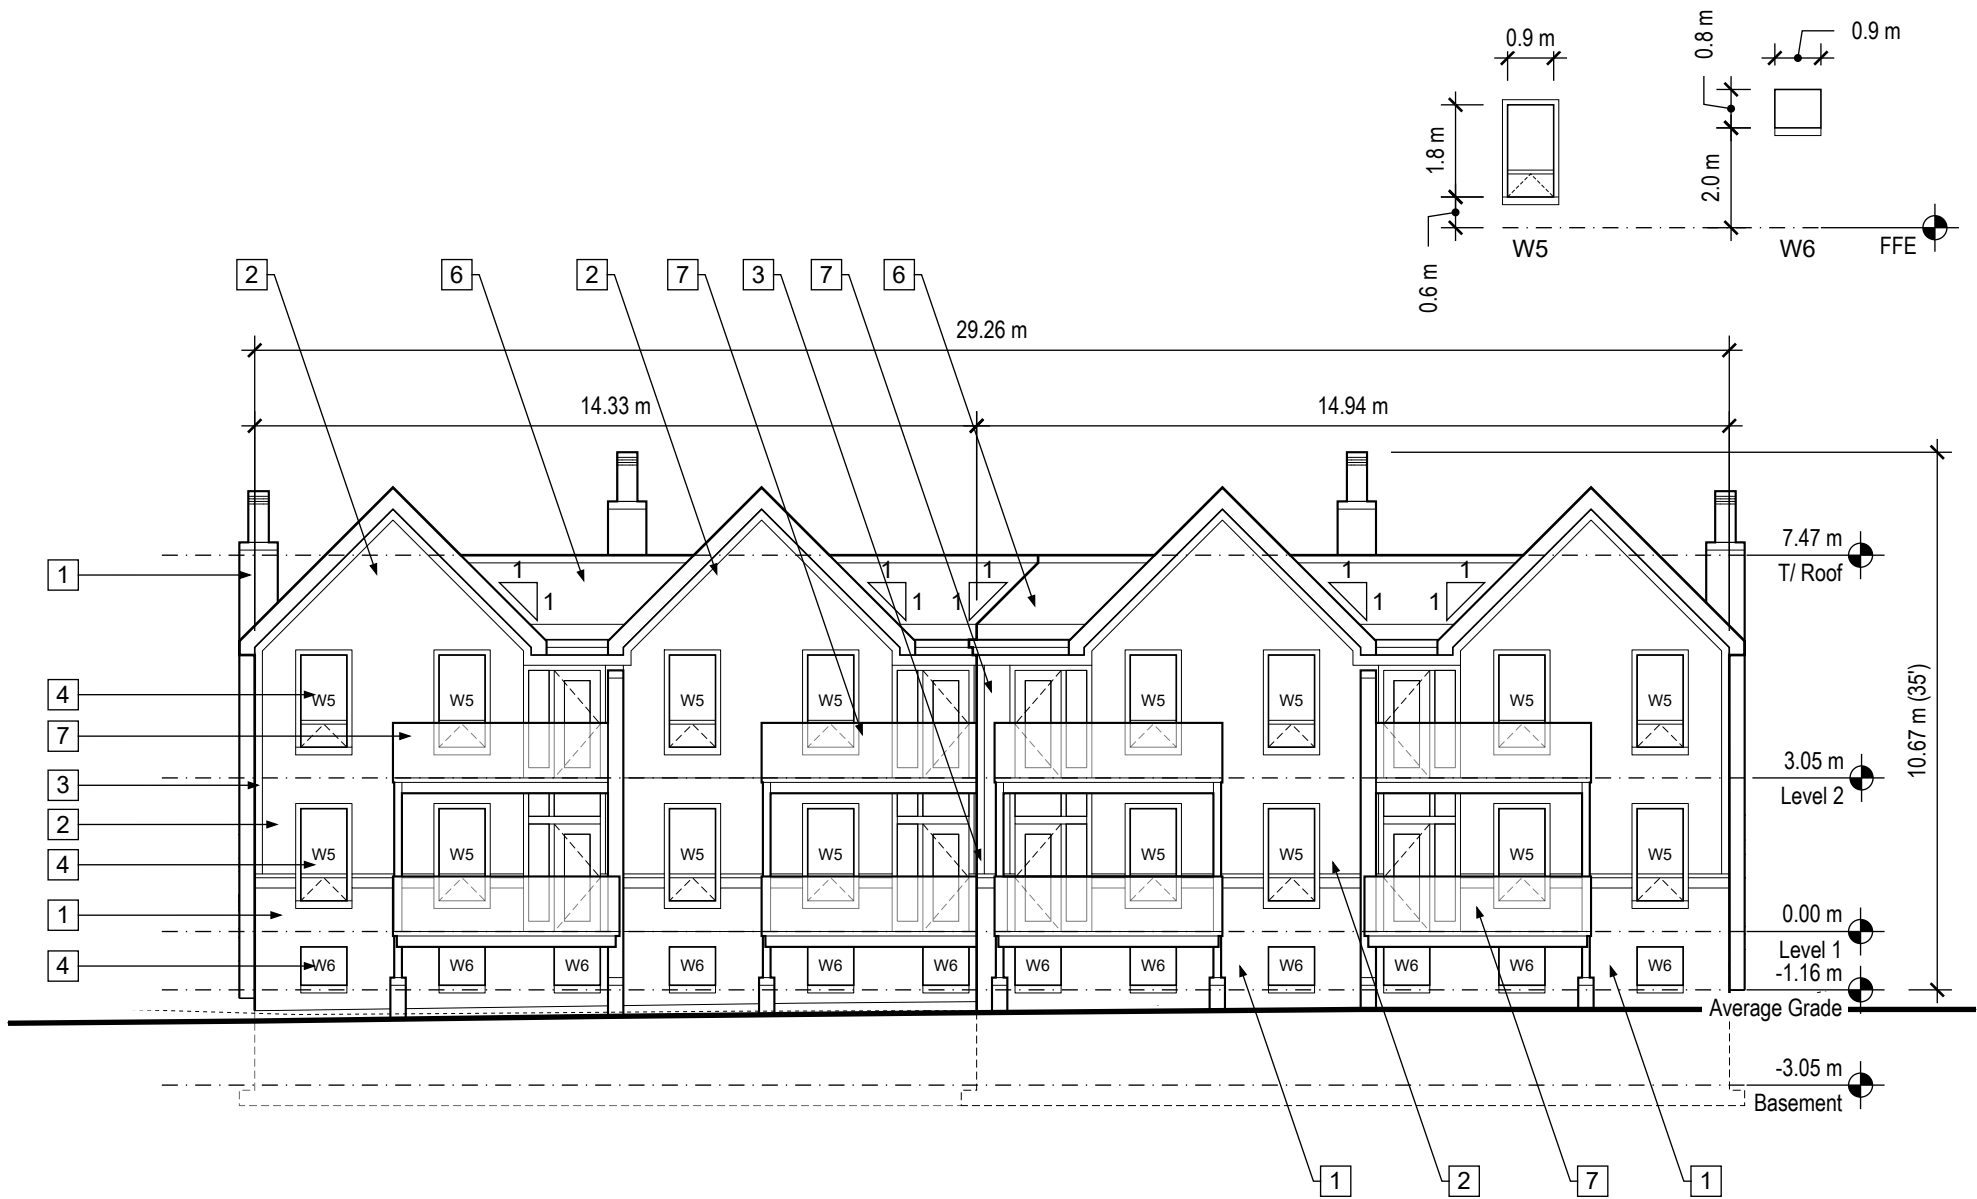

Townhouses Facade Legend

1	Brick (or) Stone Masonry Cladding	5	Punched Windows with Molding Surrounds & Sills
2	Wood Shingles (or) Wood / Vinyl Siding	6	Gable ends
3	Corner Facade Trim	7	Mansard Roof
4	Punched Windows with Molding Surrounds & Sills	8	Balcony Guardrails

8.5x11"

3195 Highway 2

Case 23325


Fall River, NS

191-12517-00 June 14, 2021

SCHEDULE G

Townhouses - Southwest Elevation (Rear)

Scale: 1:150

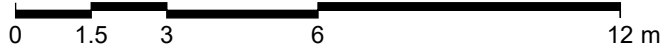


**PRELIMINARY
FOR INFO ONLY**

ARCHITECTURE | 49

Client:

MICCO
companies

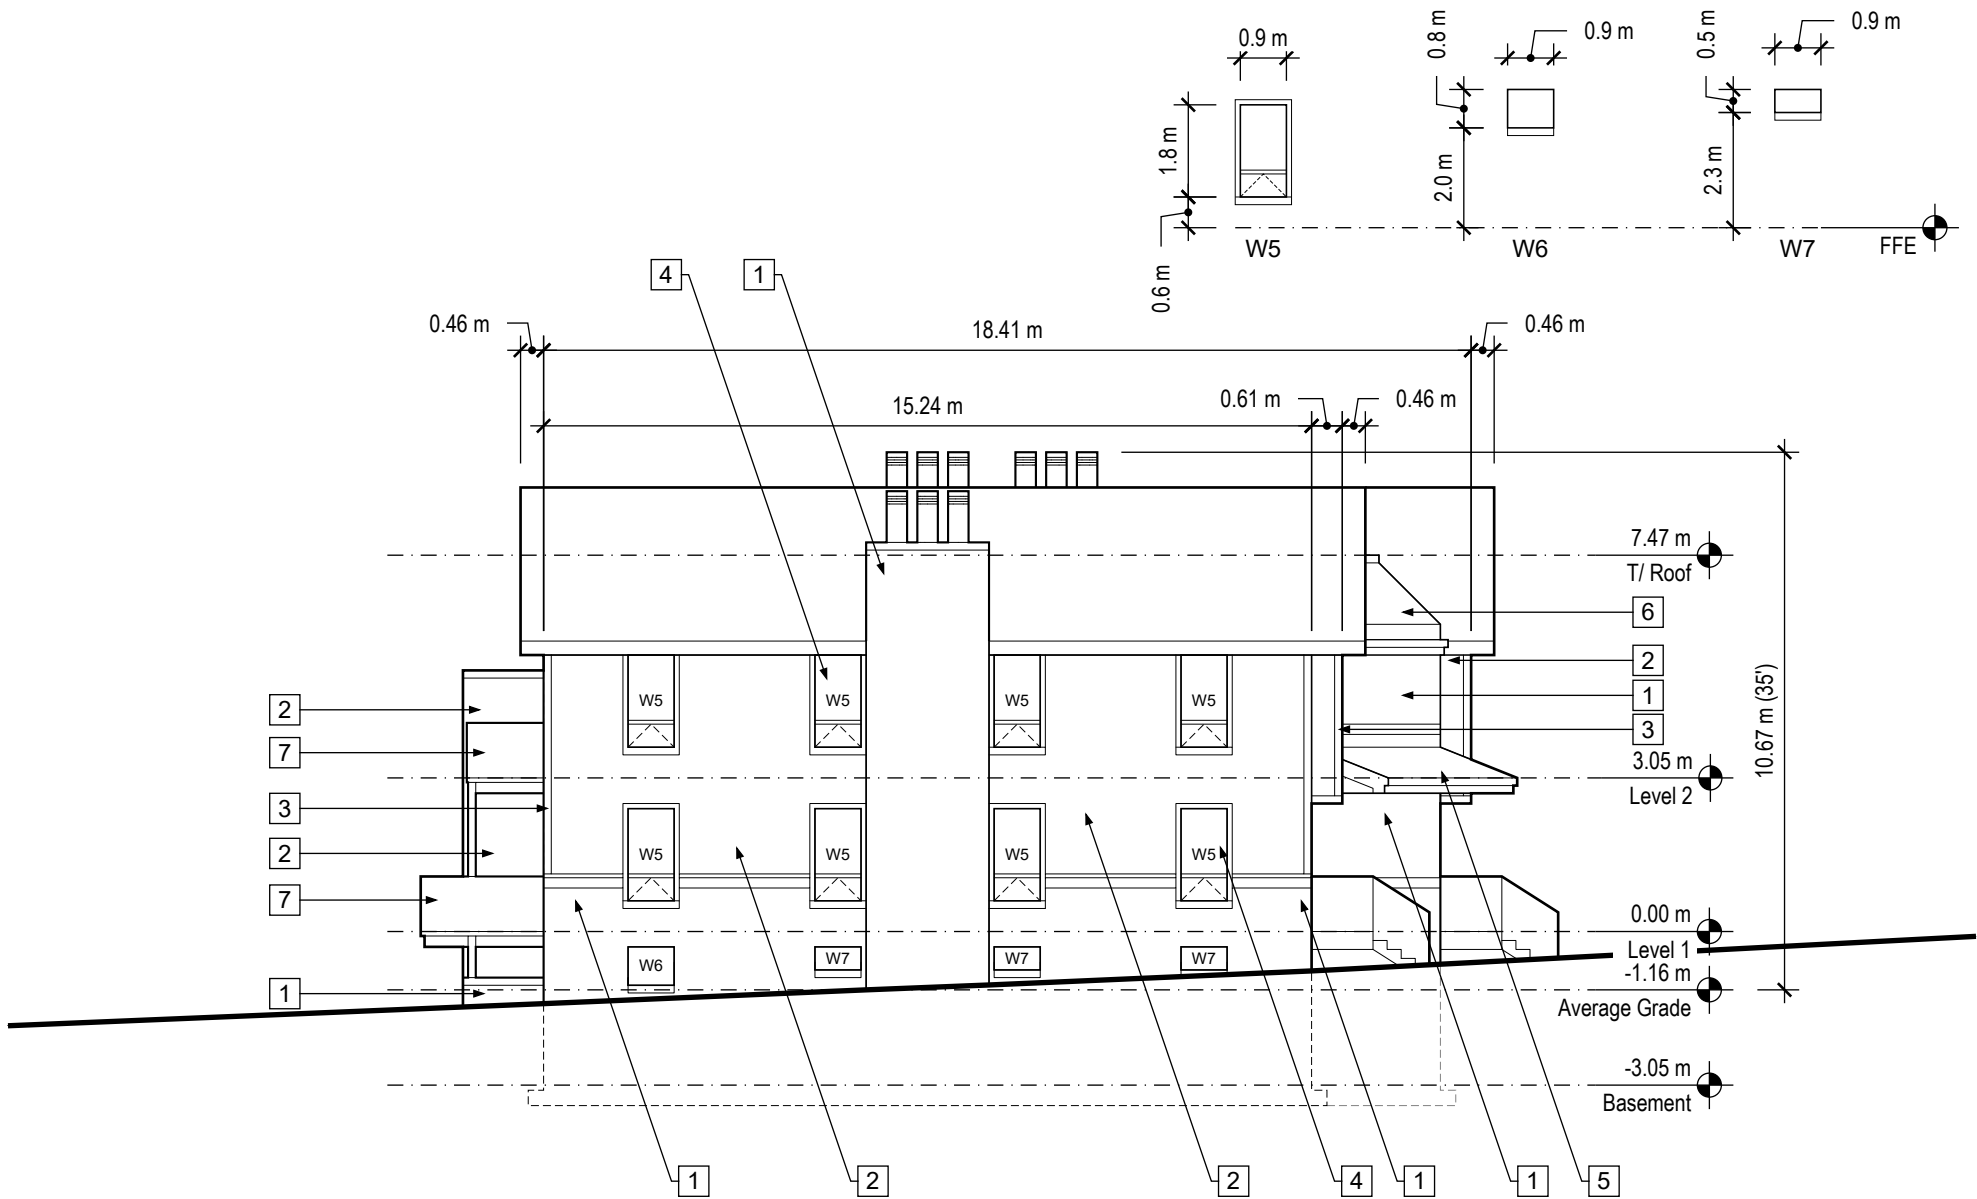

Townhouses Facade Legend

1	Brick (or) Stone Masonry Cladding	5	Roof Overhang
2	Wood Shingles (or) Wood / Vinyl Siding	6	Mansard Roof
3	Corner Facade Trim	7	Balcony Guardrail
4	Punched Windows with Molding Surrounds & Sills		

8.5x11"

3195 Highway 2

Case 23325


Fall River, NS

191-12517-00 June 14, 2021

SCHEDULE H

Townhouses - Southeast Elevation

Scale: 1:150

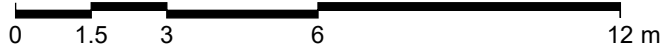


**PRELIMINARY
FOR INFO ONLY**

ARCHITECTURE | 49

Client:

MICCO
companies

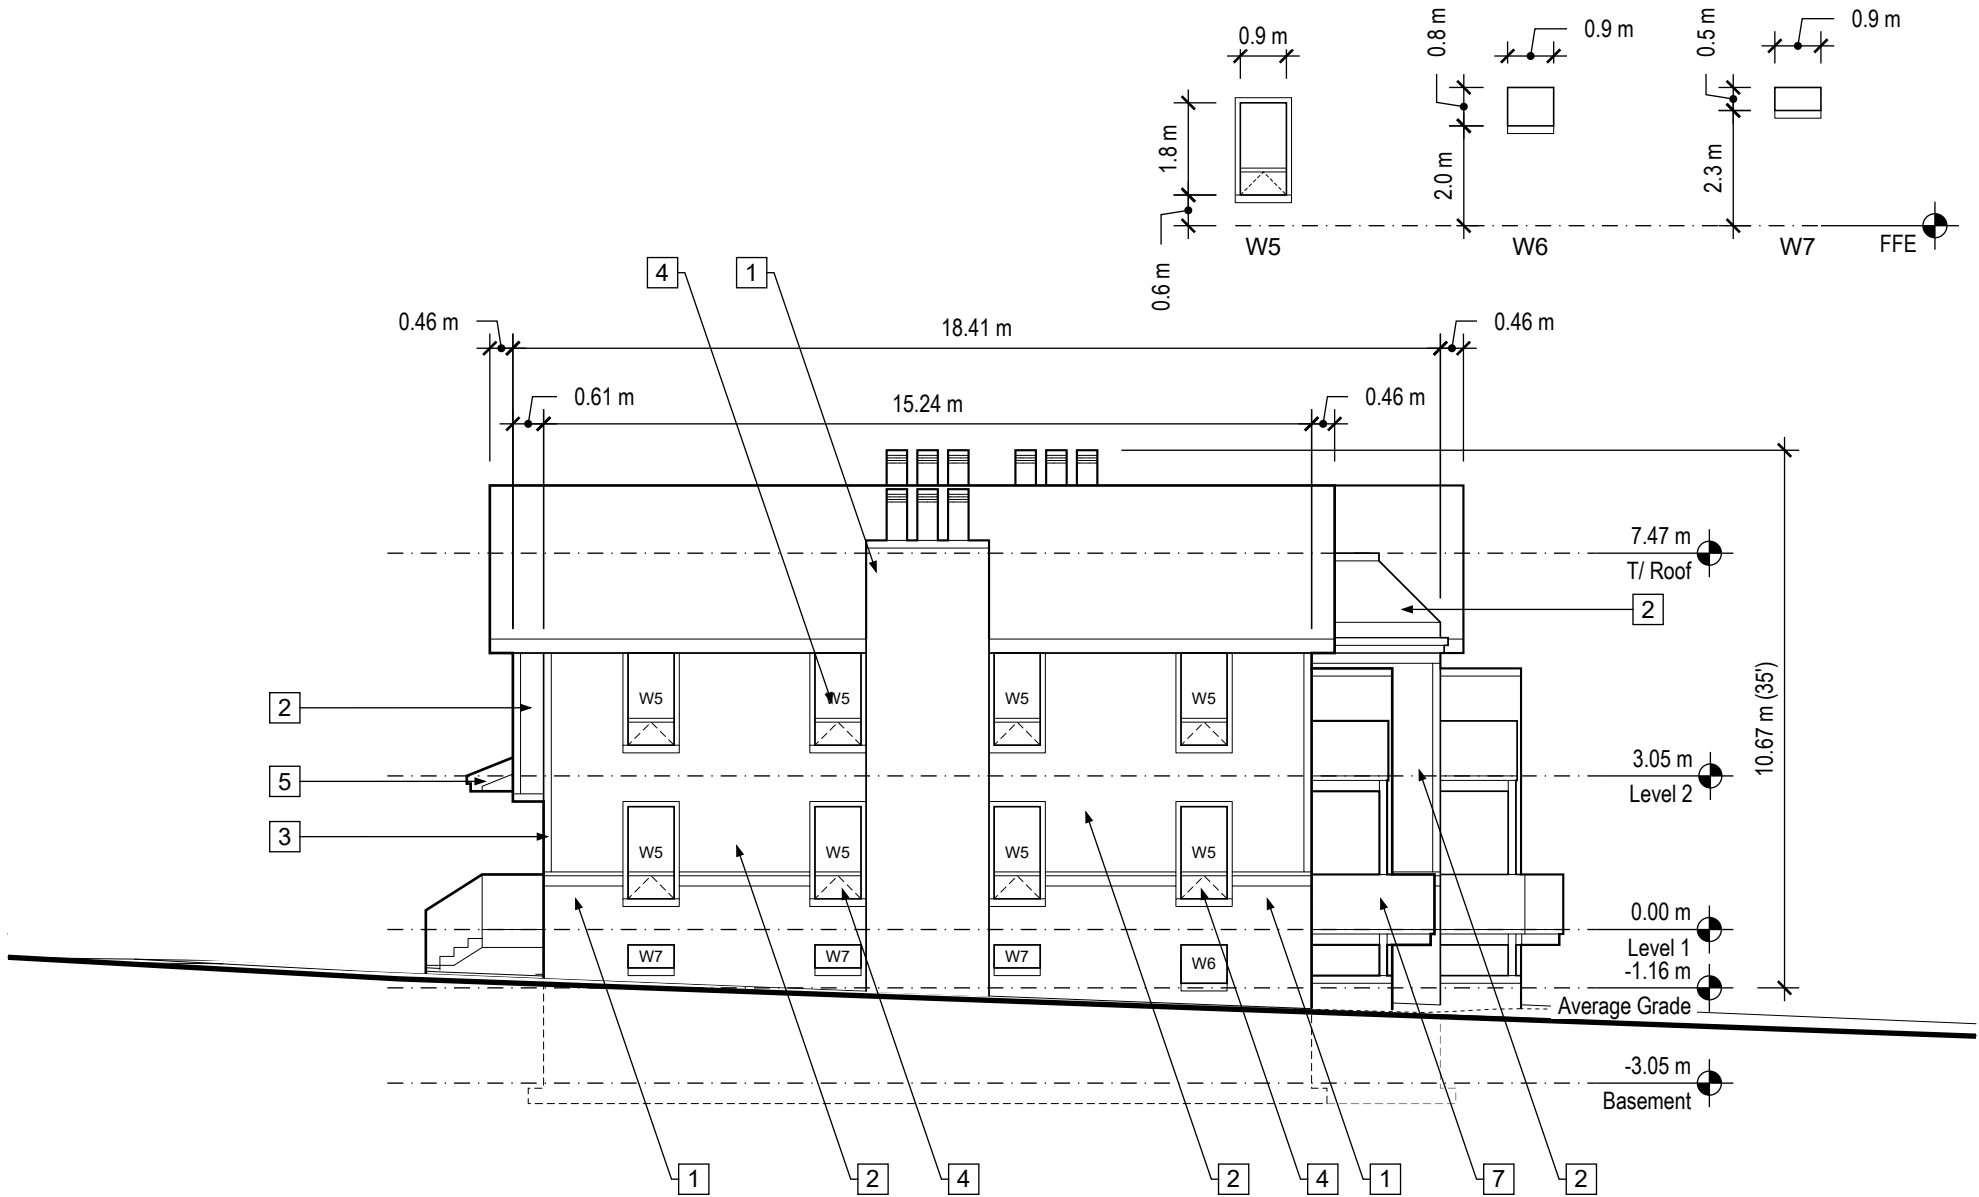

Townhouses Facade Legend

1	Brick (or) Stone Masonry Cladding	5	Roof Overhang
2	Wood Shingles (or) Wood / Vinyl Siding	6	Mansard Roof
3	Corner Facade Trim	7	Balcony Guardrail
4	Punched Windows with Molding Surrounds & Sills		

8.5x11"

3195 Highway 2

Case 23325


Fall River, NS

191-12517-00 June 14, 2021

SCHEDULE I

Townhouses - Northwest Elevation

Scale: 1:150

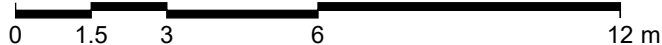

PRELIMINARY FOR INFO ONLY

ARCHITECTURE | 49

Client:

MICCO
companies