



RHAD ARCHITECTS
DESIGN IT RHADICALLY!
RHAD CA
302-444-5085
63 KING ST.
DARTMOUTH, NS, B2Y 1R7

Copyright: The use of this drawing shall be covered by standard copyright law. This drawing may not be used for any purpose other than the stated project.
Requirements and Approvals: It is the builder's responsibility to obtain prior written approval for changes to materials or workmanship which deviates from the instructions provided by these documents.
Authorities Requirements and Approvals: All materials and workmanship must comply with the National Building Code of Canada, present edition, and with the requirements of all authorities having jurisdiction over the work. It is the builder's responsibility to gain necessary approvals and inspections from relevant authorities.
Dimensions: All dimensions must be verified on site. Do not scale off drawings. If discrepancies exist notify the designer. All minimum dimensions must comply with the National Building Code of Canada.

STAMP:

NO. DATE ISSUED

THIS ISSUE:

DA APPLICATION

PROJECT:


53 QUEEN STREET MIXED USE RESIDENTIAL

53 QUEEN ST.
DARTMOUTH, NS

DRAWING TITLE

NEW SITE PLAN

DRAWN BY	RH/DF	DRAWING NUMBER	A102
DATE	NOV. 01/2022		
REVISION			
SCALE	AS NOTED		

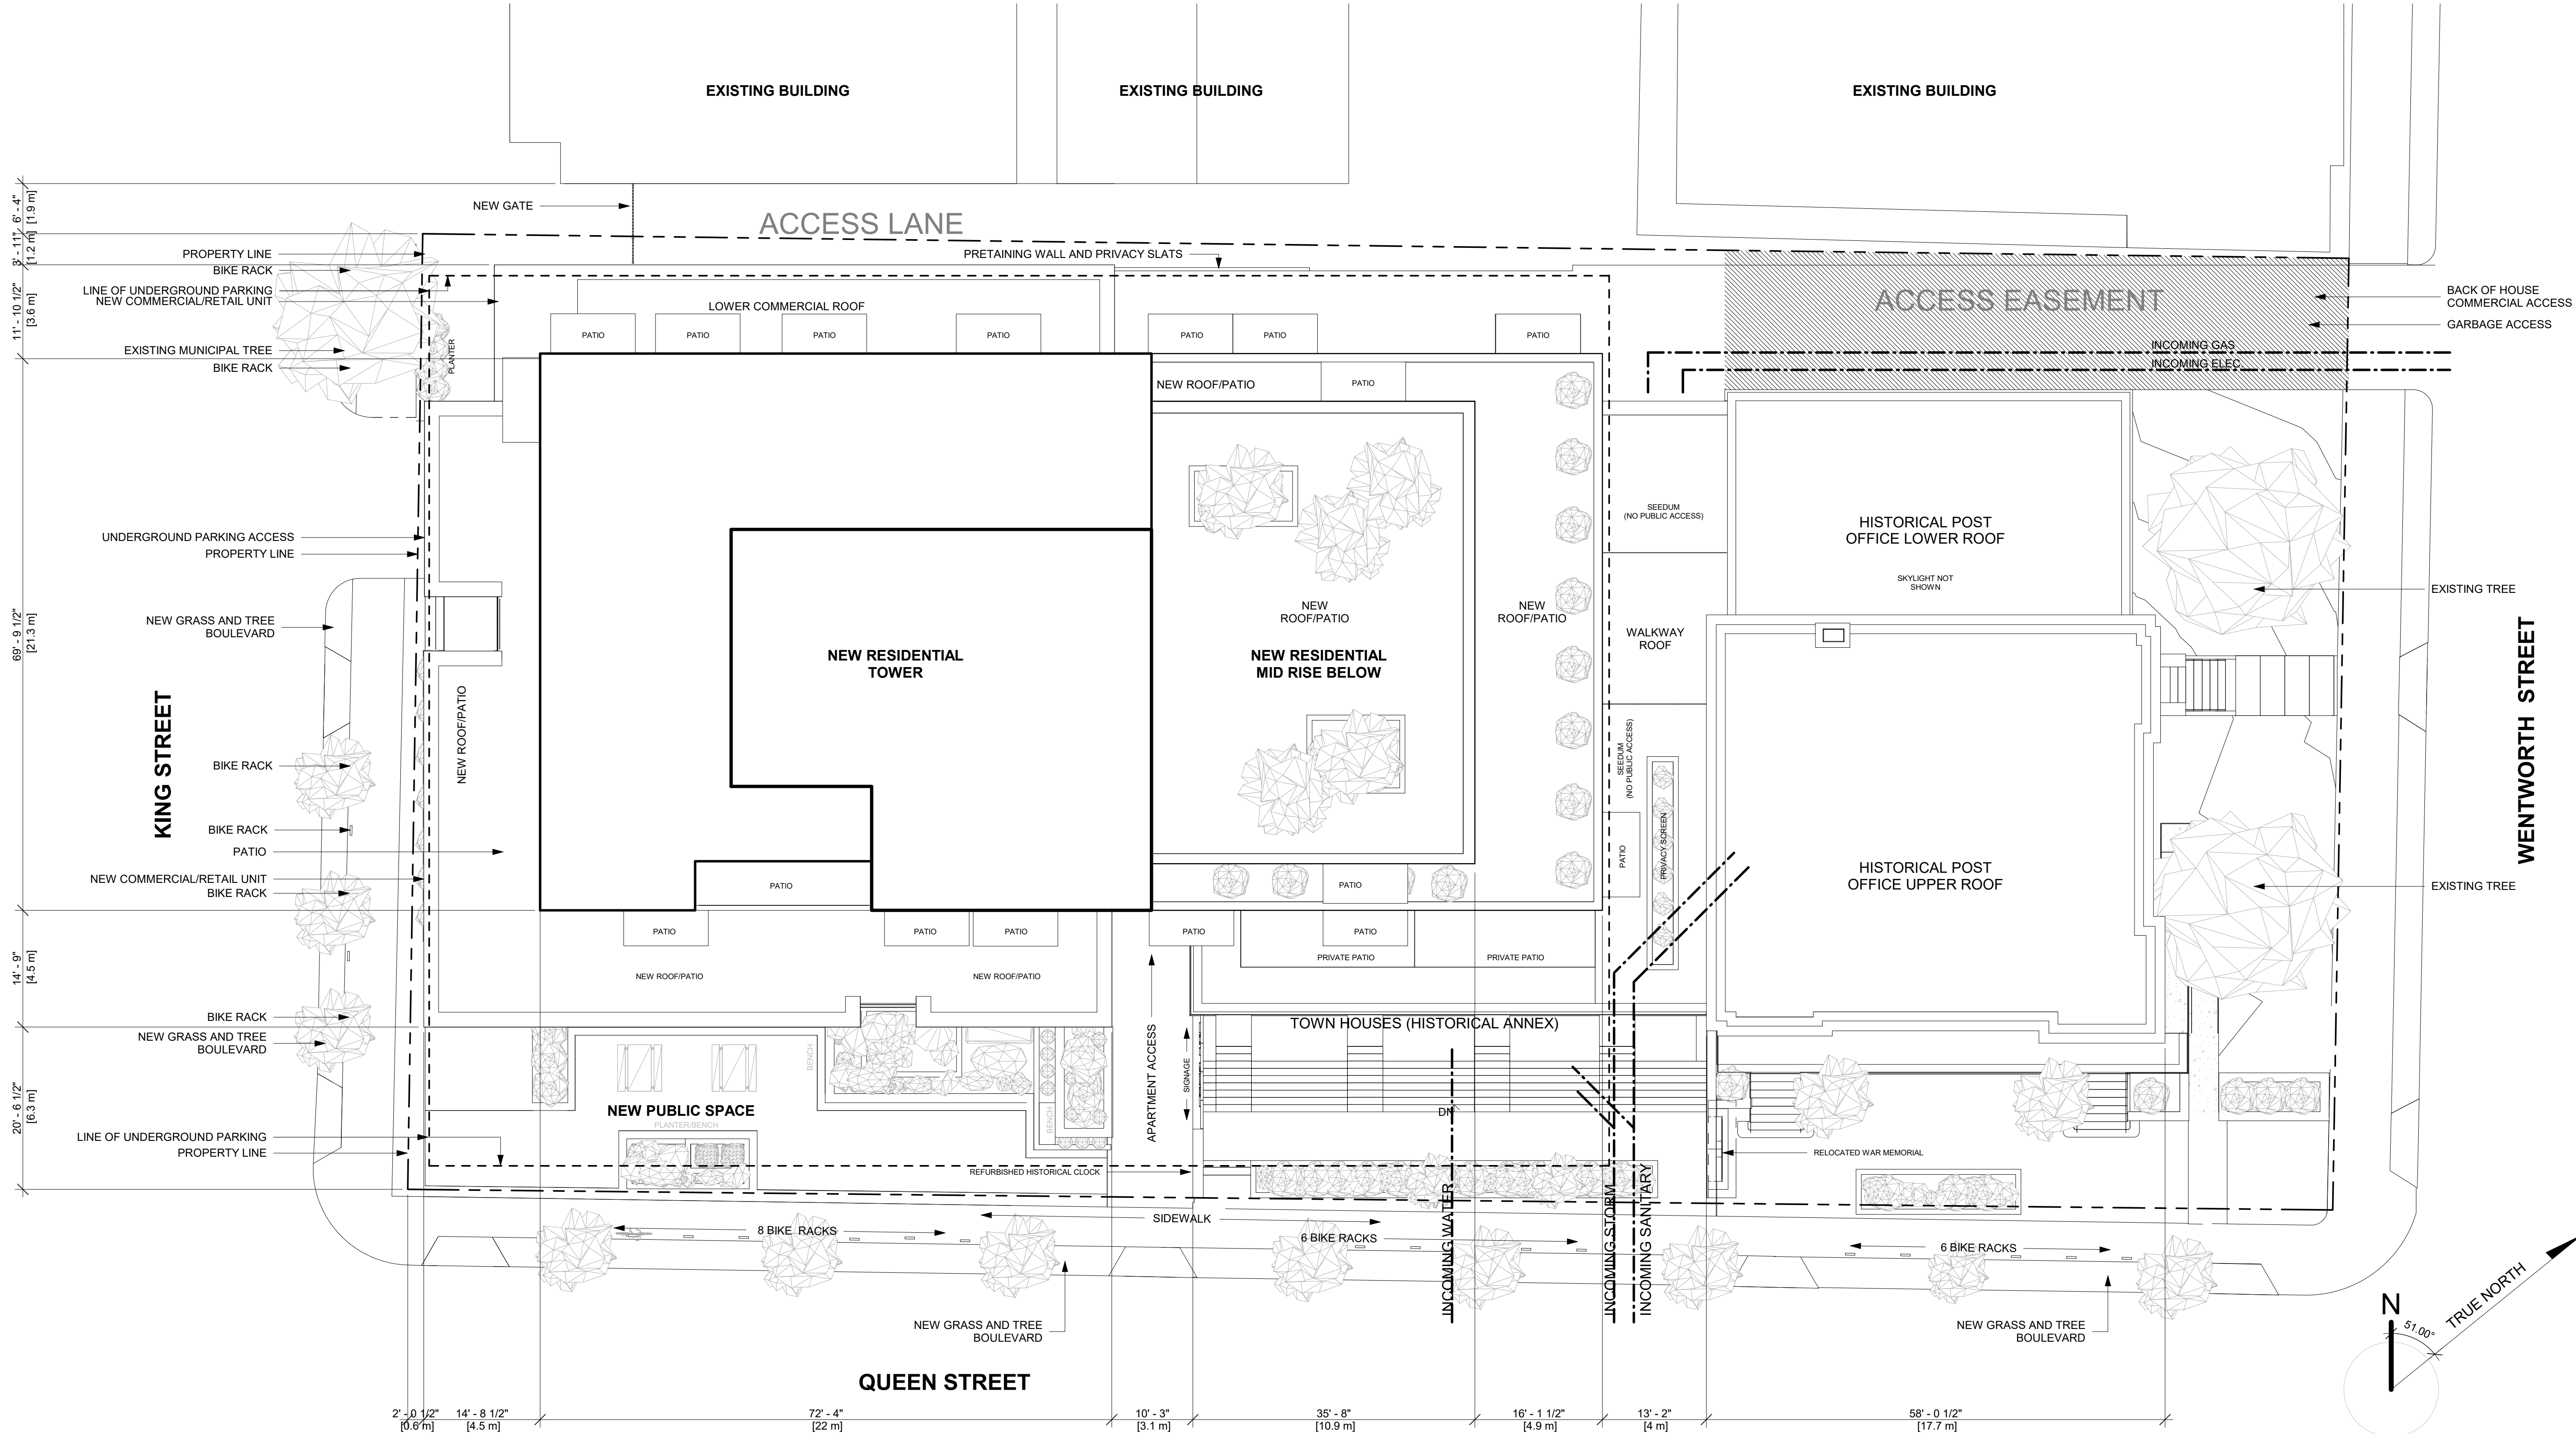

1 SITE PLAN NEW
3/32" = 1'-0"