


- BALCONY / ROOF
- EDGE OF CLEARING
- WATER COURSE
- RETAINING WALL
- R-4 YARD SETBACK
- PROPERTY LINE
- CONCRETE
- PAVING
- EASEMENT
- LANDSCAPED AREA
- EXISTING TREE'D AREA
- WETLAND
- WATERCOURSE AND WETLAND BUFFER
- LAND TO BE DONATED TO LOCAL CONSERVATION ORGANIZATION CONDITIONAL ON SUBDIVISION OF PROPERTY AND FORMAL AGREEMENT
- ACTIVE TRANSPORTATION PATH CONDITIONAL ON AN ESTABLISHED PARTNERSHIP AND MAINTENANCE AGREEMENT WITH HRM PARKS AND RECREATION

1 SITE PLAN
SCALE: 1:500

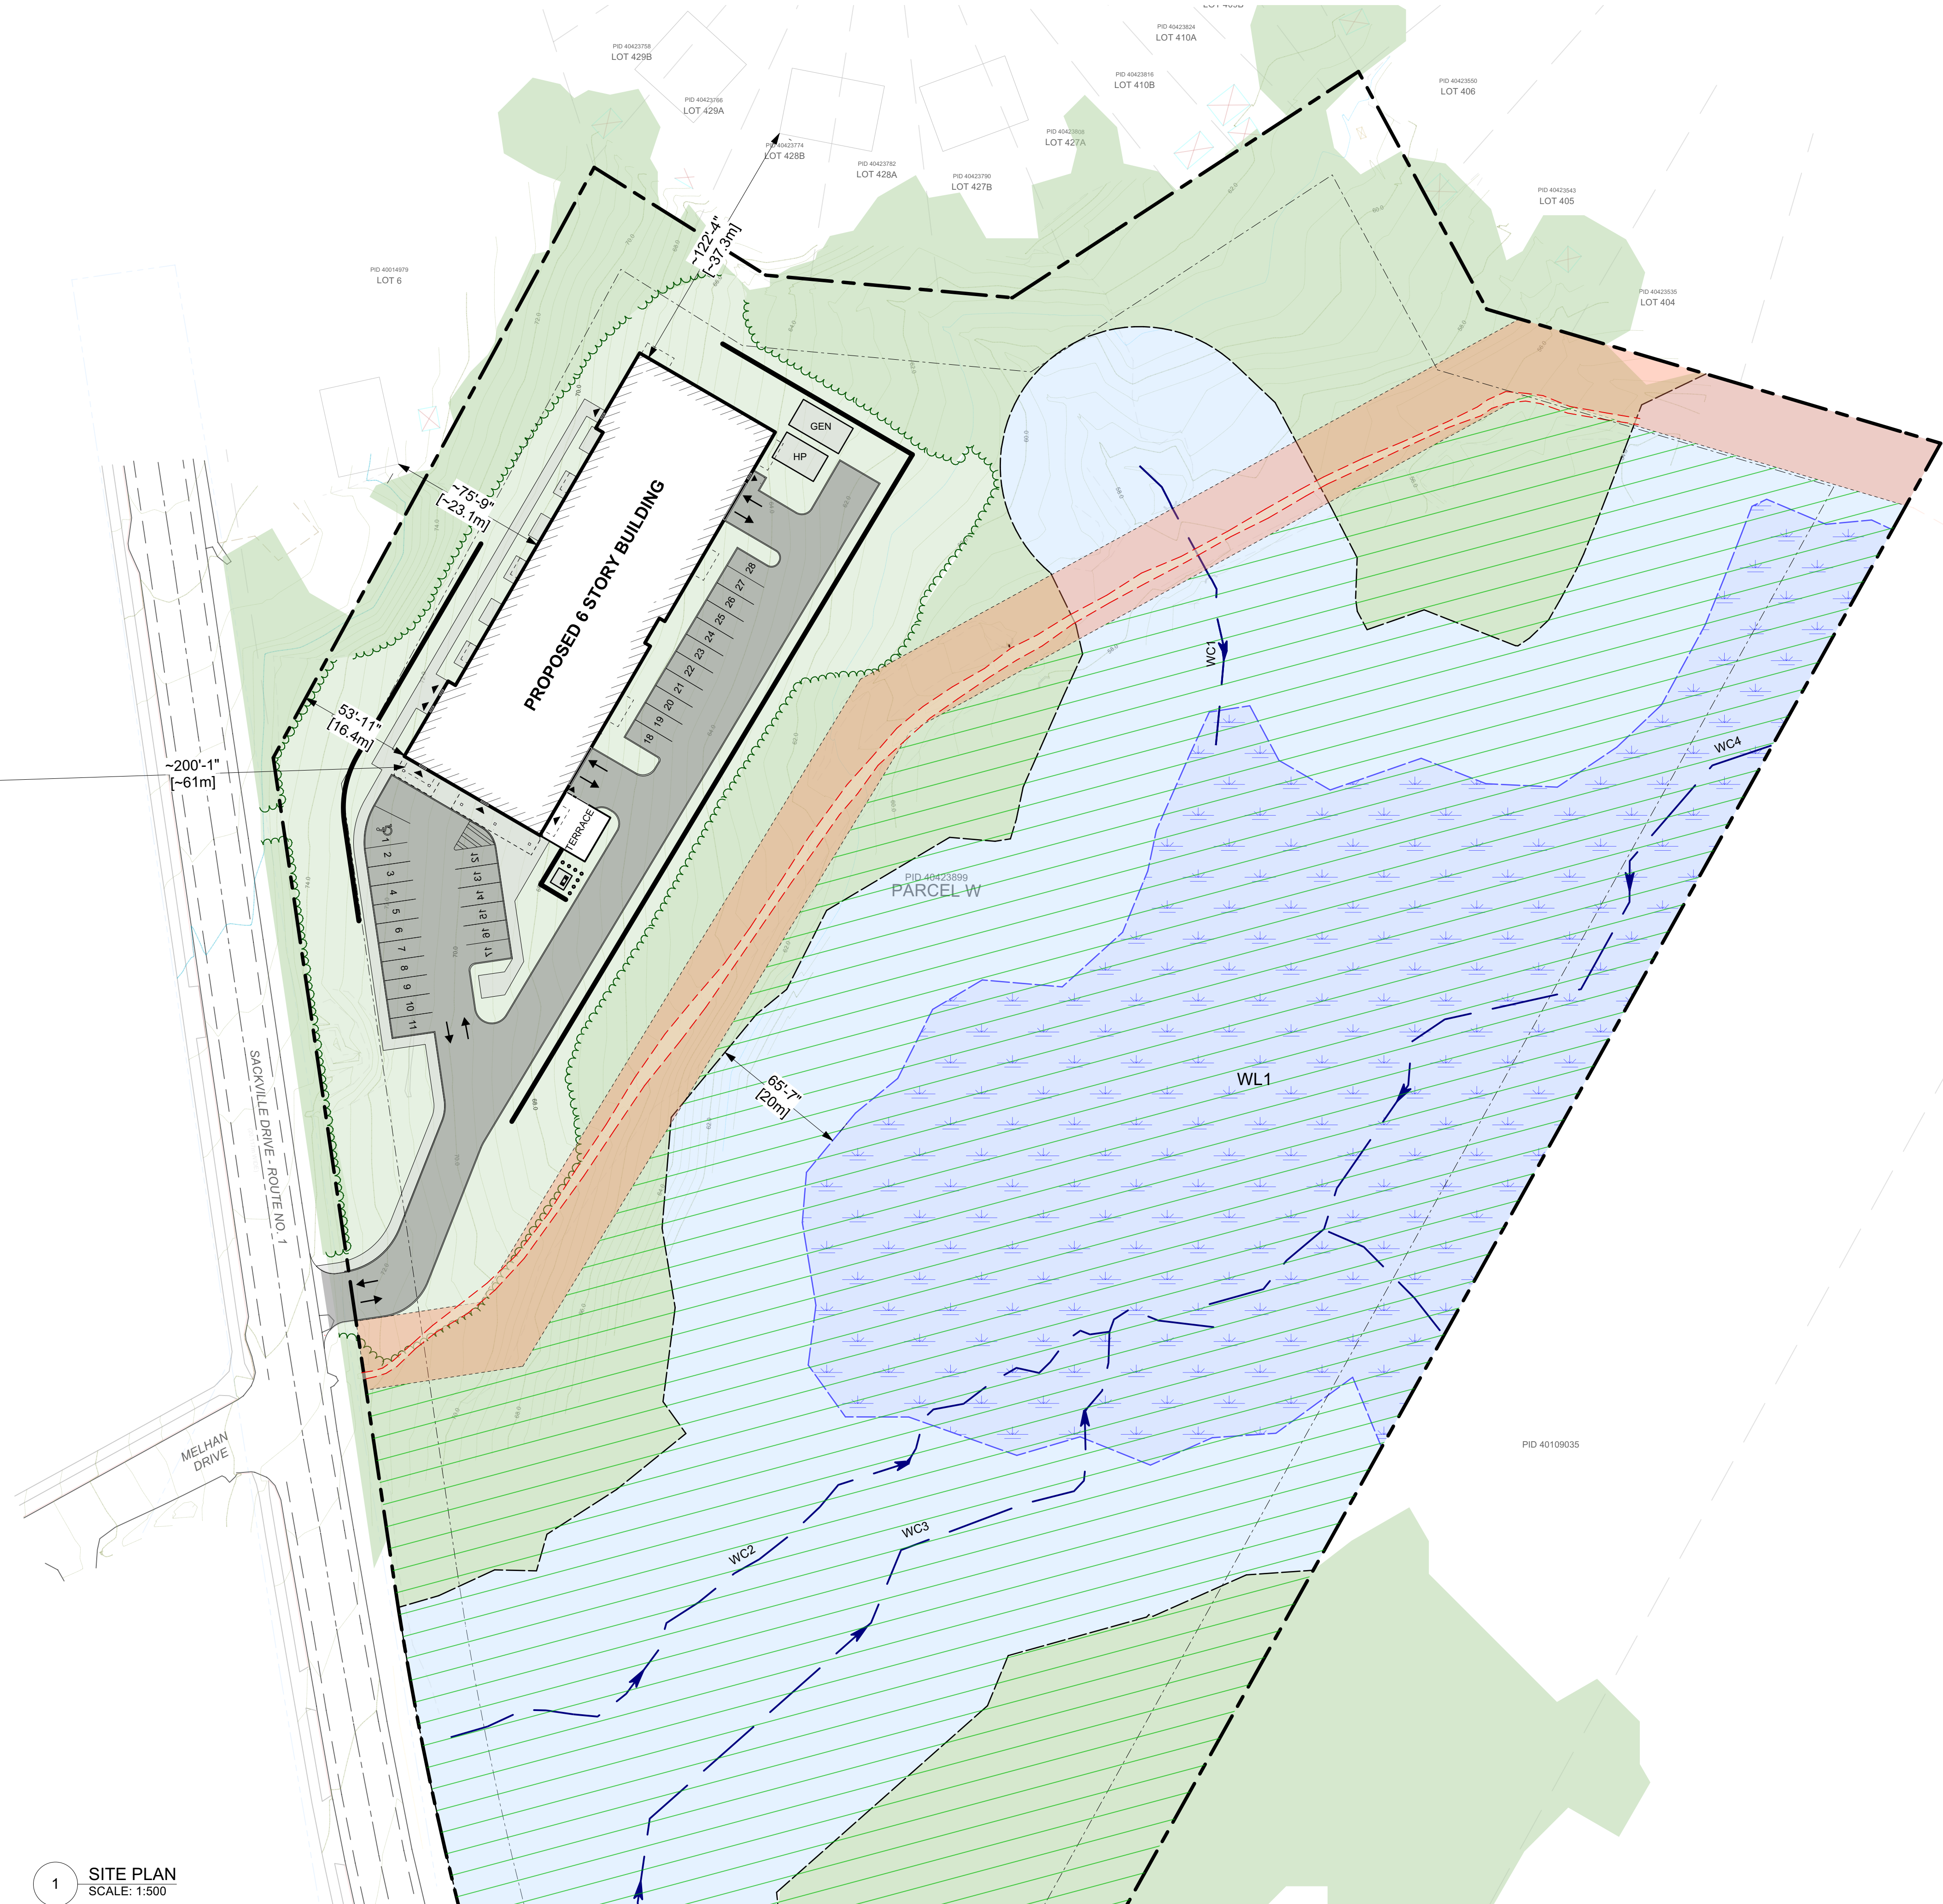

© Passive Design Solutions

Designs and drawings are the exclusive copyright of PDS. The drawings cannot be reproduced, modified, reused, published, presented or shared in any part or whole without written consent from PDS. Purchase of a plan set from PDS, provides a non-exclusive right to build a single building. Building more than one building from this plan set is an infringement of the Copyright Act.



AFFORDABLE HOUSING
ASSOCIATION OF NOVA SCOTIA

ISSUE NO.	DESCRIPTION	DATE
-----------	-------------	------

Architect:	
------------	--

Client:	AHANS
---------	-------

Project:	AHANS Sackville Drive Apartments PID 40423899
----------	---


Issue:	DRAFT DESIGN DOCUMENTS Issued for Development Agreement
--------	---

Date:	2025-05-09
-------	-------------------

Site Plan

Drawn By:	JP	Checked By:	NL
-----------	----	-------------	----

A101	
-------------	--

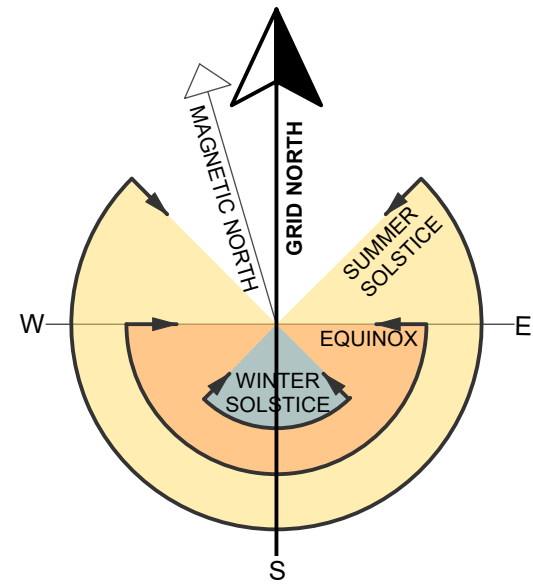

- EDGE OF CLEARING
- RETAINING WALL
- PROPERTY LINE
- CONCRETE
- PAVING
- LANDSCAPED AREA
- LAND TO BE DONATED TO LOCAL CONSERVATION ORGANIZATION
CONDITIONAL ON SUBDIVISION OF
PROPERTY AND FORMAL
AGREEMENT



1 NEIGHBORHOOD AERIAL PLAN
SCALE: 1:1000

© Passive Design Solutions

Designs and drawings are the exclusive copyright of PDS. The drawings cannot be reproduced, modified, reused, published, presented or shared in any part or whole without written consent from PDS. Purchase of a plan set from PDS, provides a non-exclusive right to build a single building. Building more than one building from this plan set is an infringement of the Copyright Act.



AFFORDABLE HOUSING
ASSOCIATION OF NOVA SCOTIA

ISSUE NO.	DESCRIPTION	DATE
-----------	-------------	------

Architect:

Client:

AHANS

Project:

**AHANS Sackville Drive
Apartments**
PID 40423899

Issue:

**DRAFT DESIGN
DOCUMENTS**

Issued for Development Agreement

Date:

2025-05-08

Neighborhood Plan

Drawn By: JP Checked By: NL

A102

