

LEGEND		PROPOSED	EXISTING
EDGE OF PAVEMENT		---	---
EDGE OF GRAVEL		---	---
CURB		---	---
SWALE / DITCH		---	---
UTILITY POLE & LINES		---	---
LOTLINE		---	---
EASEMENT		---	---
SPOT ELEVATION		23.49	23.89
TOP OF SLOPE		---	---
BOTTOM OF SLOPE		---	---
CATCH BASIN			
FIRE HYDRANT			
SHRUB			
SILT FENCE			
		LIGHT STANDARD	CULVERT
		ROAD SIGN	HEADWALL
		UTILITY POLE	FENCE
		ROAD SIGN	SIDEWALK


NOTES

DRAWINGS SUBJECT TO APPROVAL PRIOR TO CONSTRUCTION.

SCALE 1:300

0 ISSUED FOR REVIEW 09/12/2020

NO.	DESCRIPTION	CHK'D	DATE

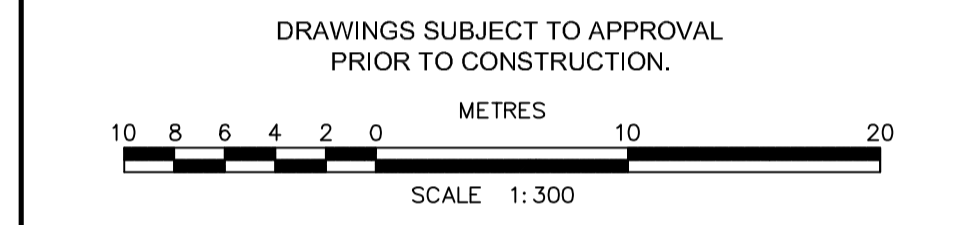

NO.	DESCRIPTION	CHK'D	DATE

SEAL

HGE Engineering Inc.
Land Surveyors
Consulting Engineers

153 Sackville Drive, Suite 1, Lower Sackville, NS, B4C 2R3
Phone: (902) 880-1354
www.hge-inc.ca

CLIENT NAME & ADDRESS

RCS CONSTRUCTION
Bedford, Nova Scotia

PROJECT NAME & ADDRESS

GLENN ARBOUR MARKET ADDITION
Glenn Arbour Way, Hammonds Plains, Nova Scotia

SHEET DESCRIPTION

CONCEPT 4 SITE PLAN

SHEET NO.	NUMBER OF SHEETS
1	1

DRAWN BY: DTH CHECKED BY: DTH
DATE: 09/12/2020 SCALE: 1:300 PROJECT NO. PR18027

